



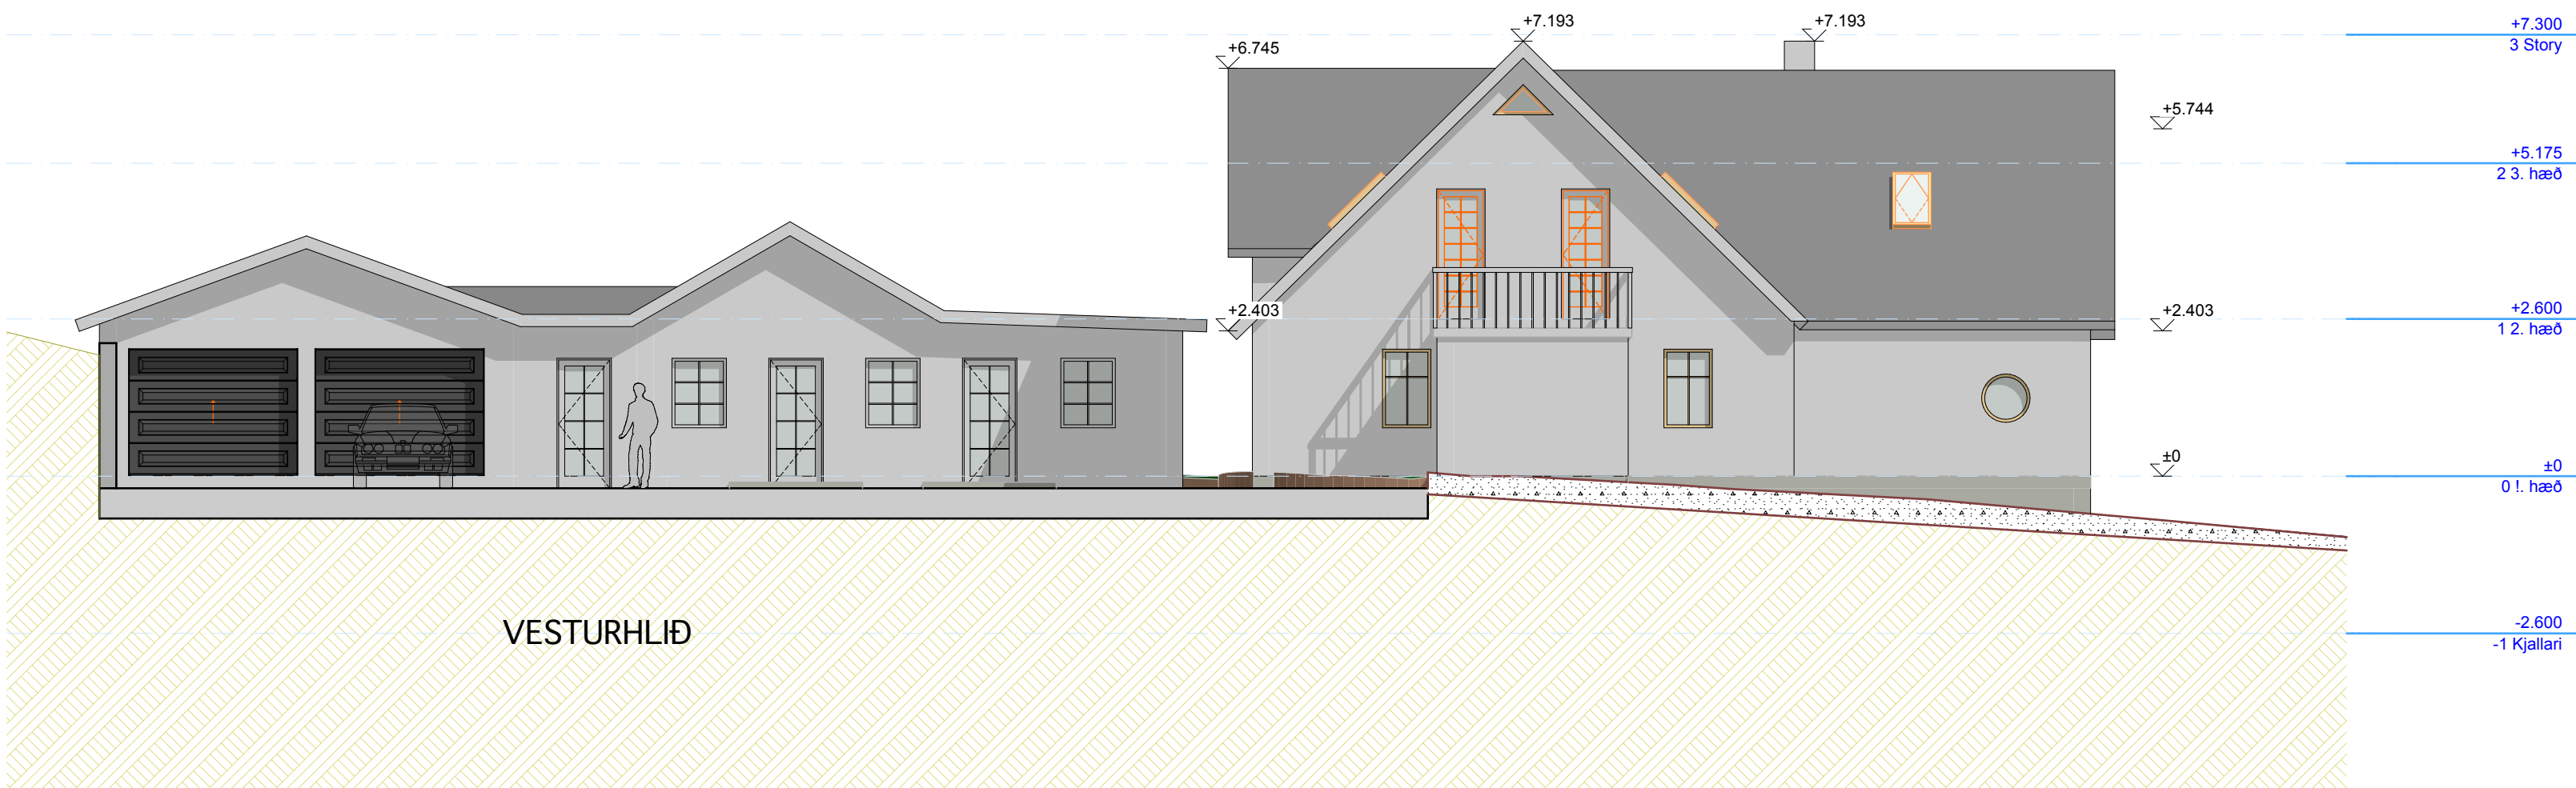

Öll mál athugist á staðnum.
Fyrri höfundar:
Teiknistofa landbúnaðarins, Karl-Eric Rocksén, arkitekt

Skipulags- arkitekta- og verkfræðistofan ehf

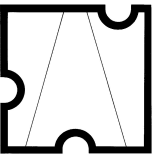

Garðastræti 17, 101, Rvk.
kt: 701294-8909
sími: 561-6577
skipark.is
skipark@skipark.is

Hönnun:
Gestur Ólafsson
081241-4499

Verk:
Kópavogsbraut 20
viðbygging

Verknúmer:
133

Teikning:
Hliðar

Kvarði:
1:100

Hönnunartígi:
Byggingarteikningar

Dags:
"25-04-15

Breytt: **8.6.2026**