



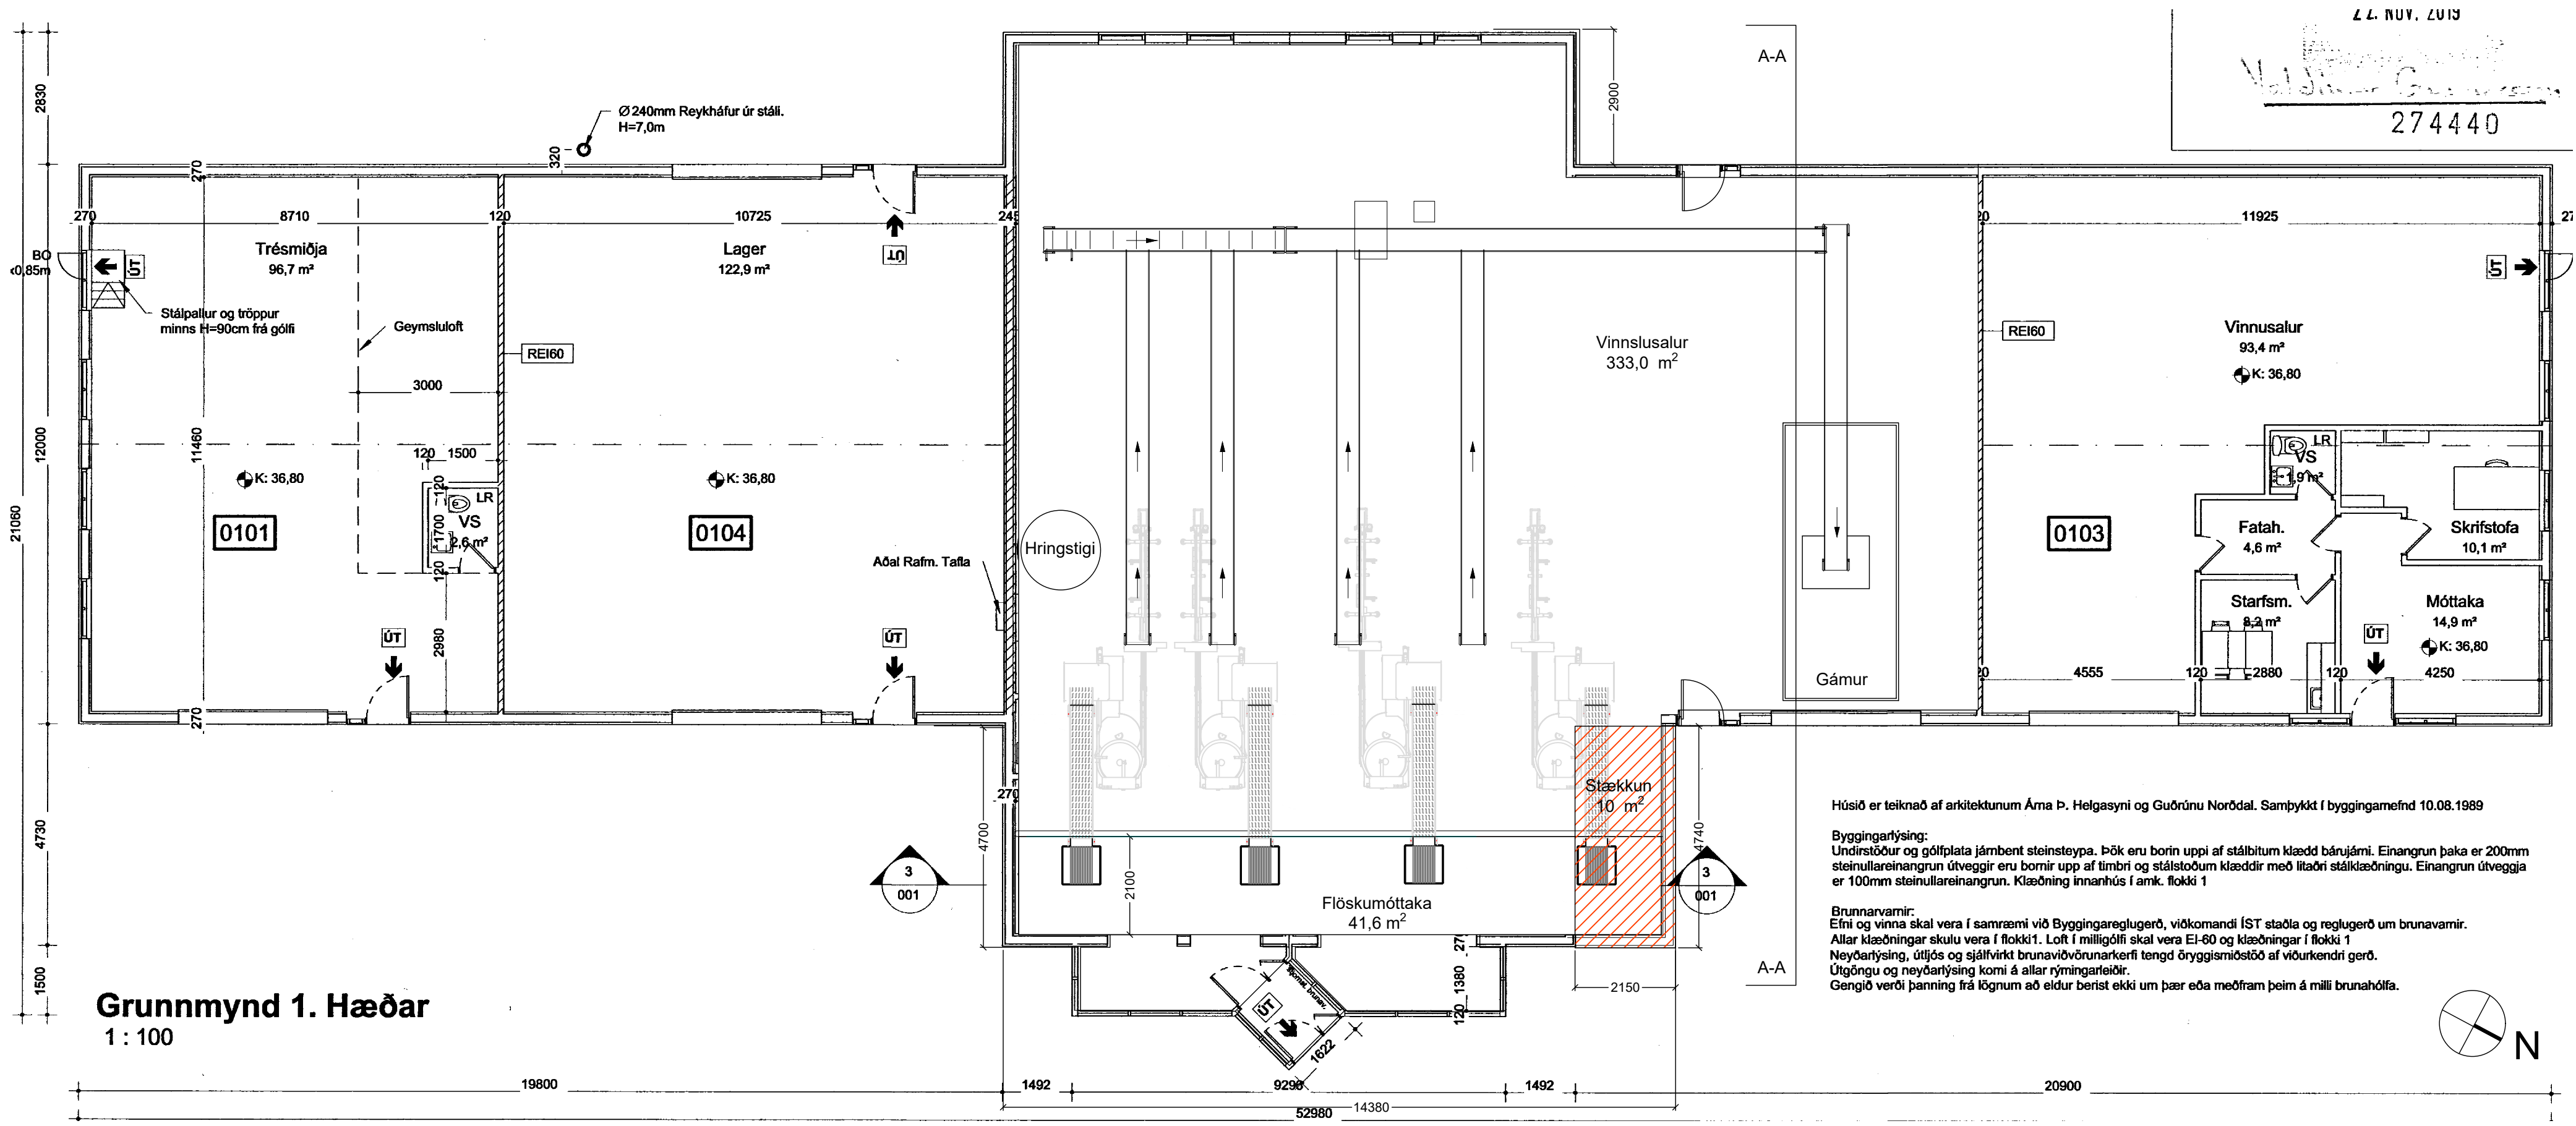


Grunnmynd
mkv. 1:100



Útlit Austur
mkv. 1:100

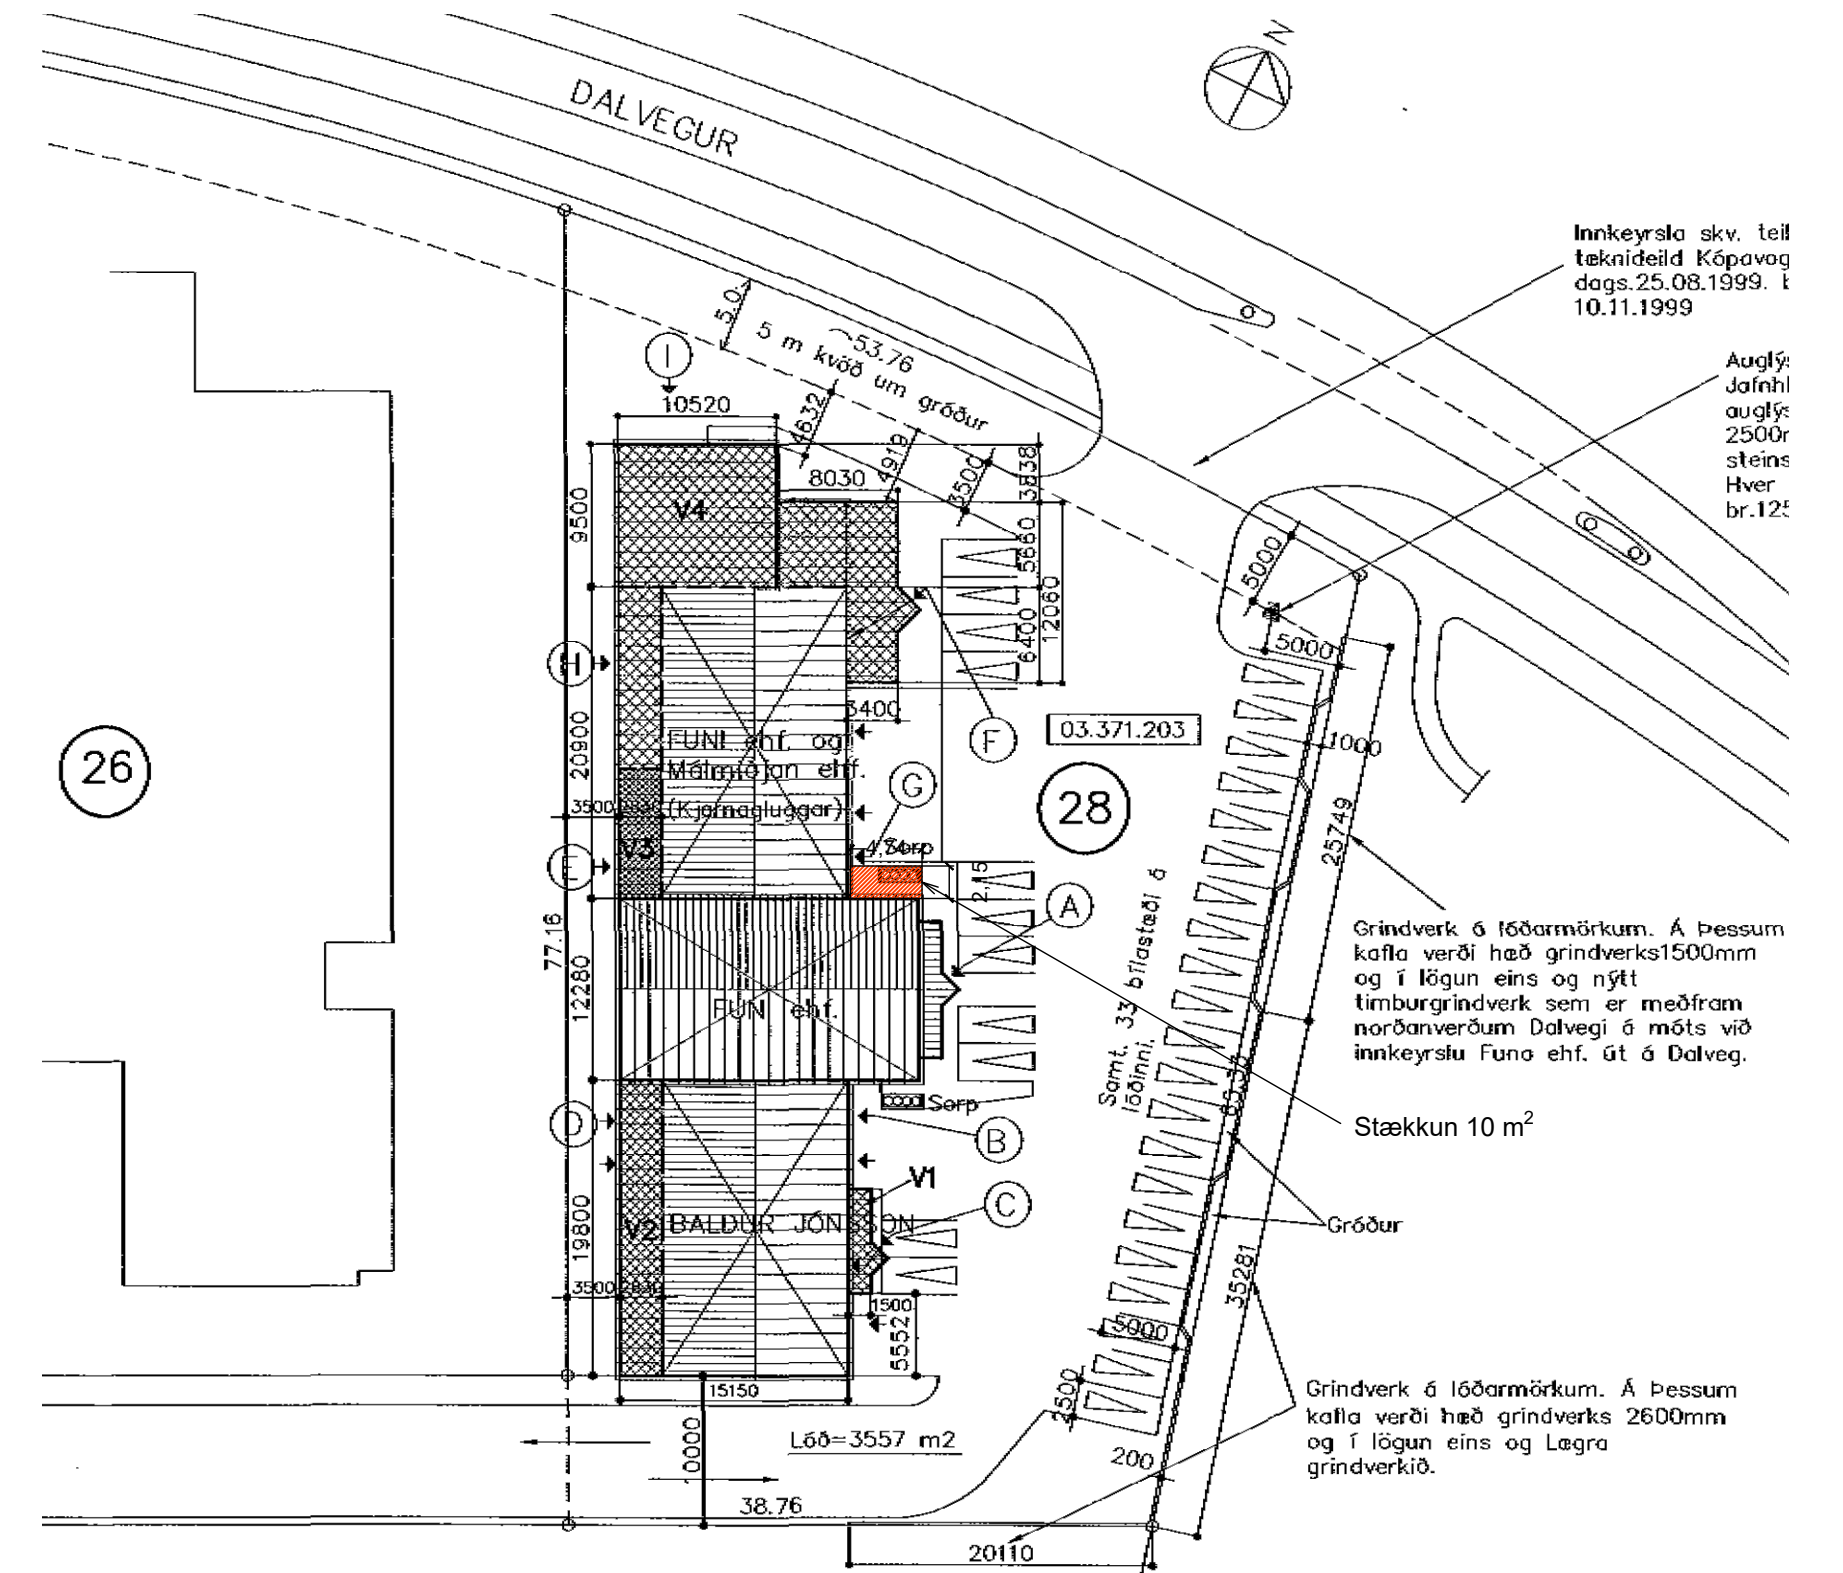

Afstöðumynd
mkv. 1:500

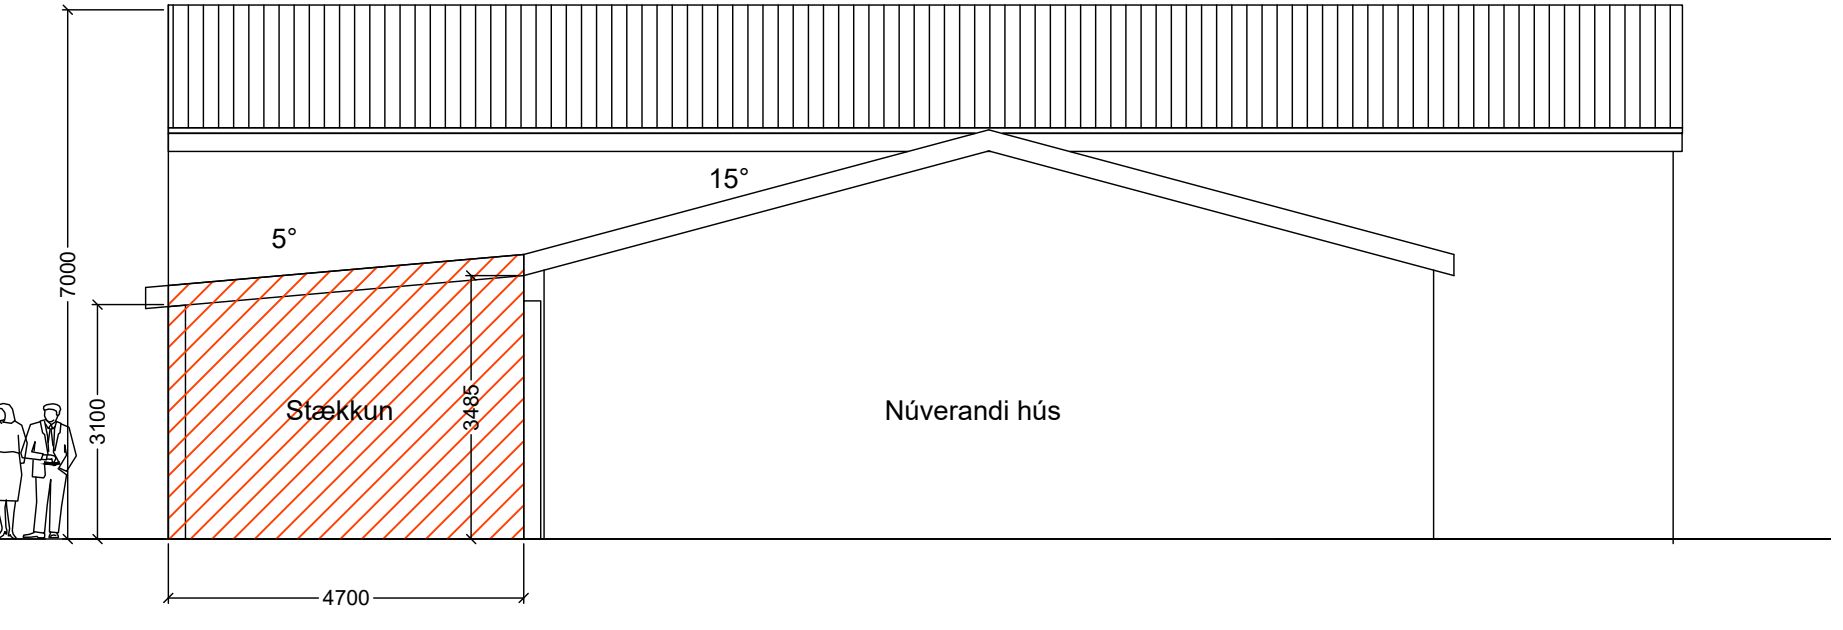

Sneiðing A-A
mkv. 1:100