
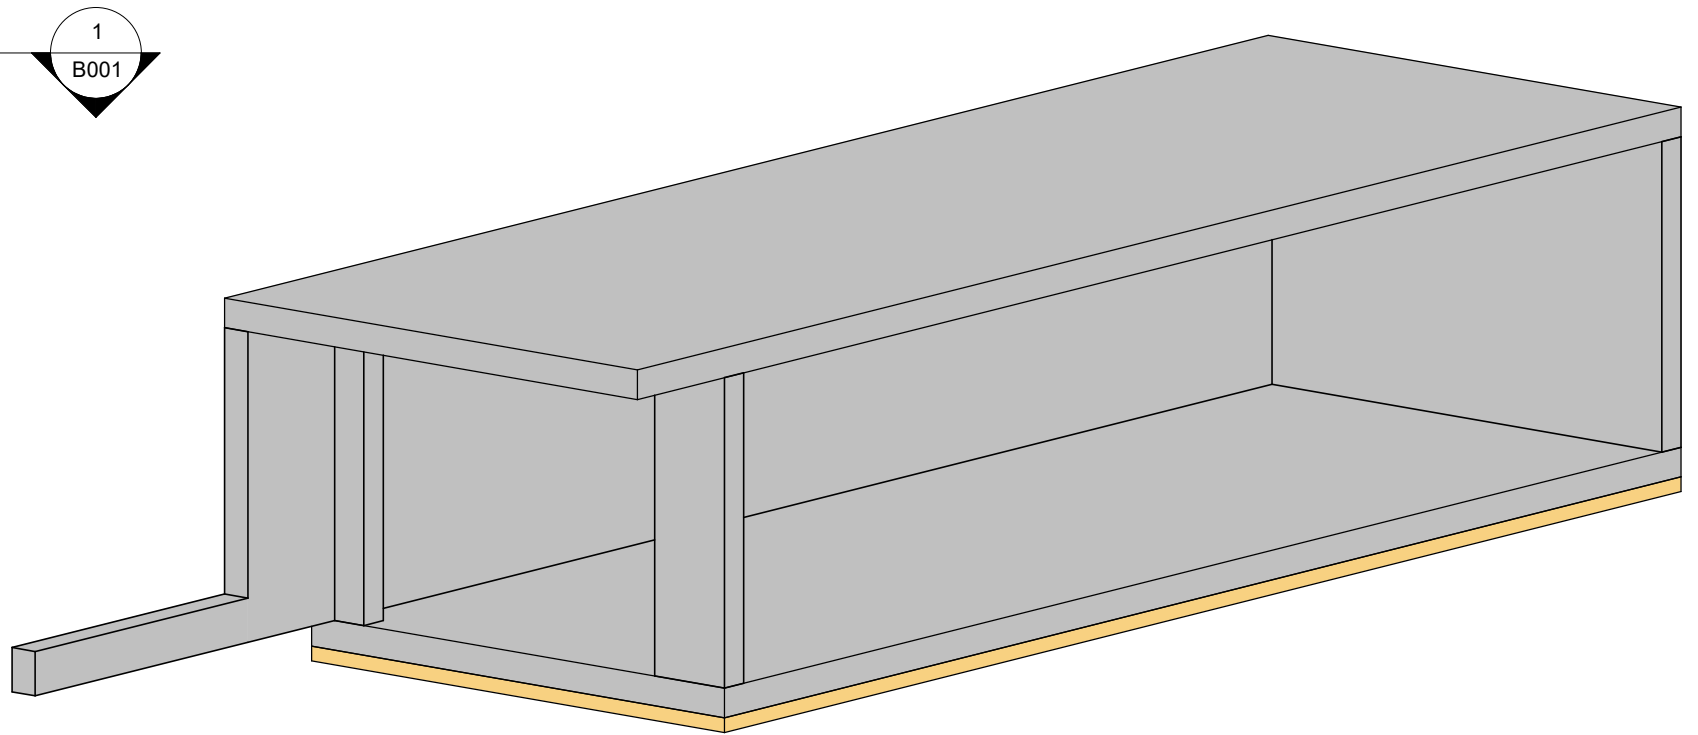
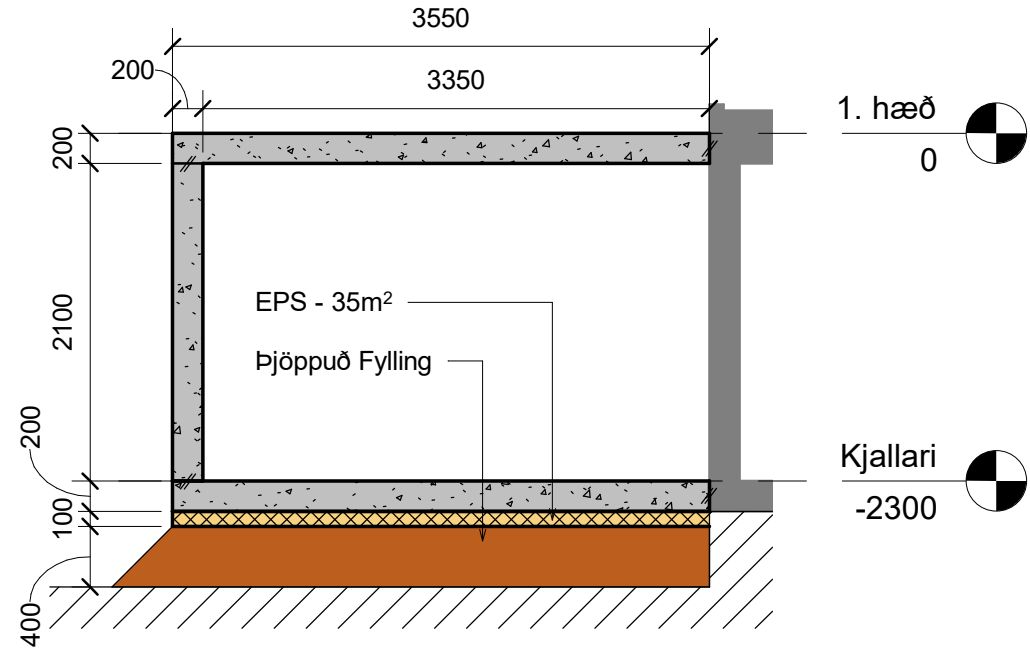


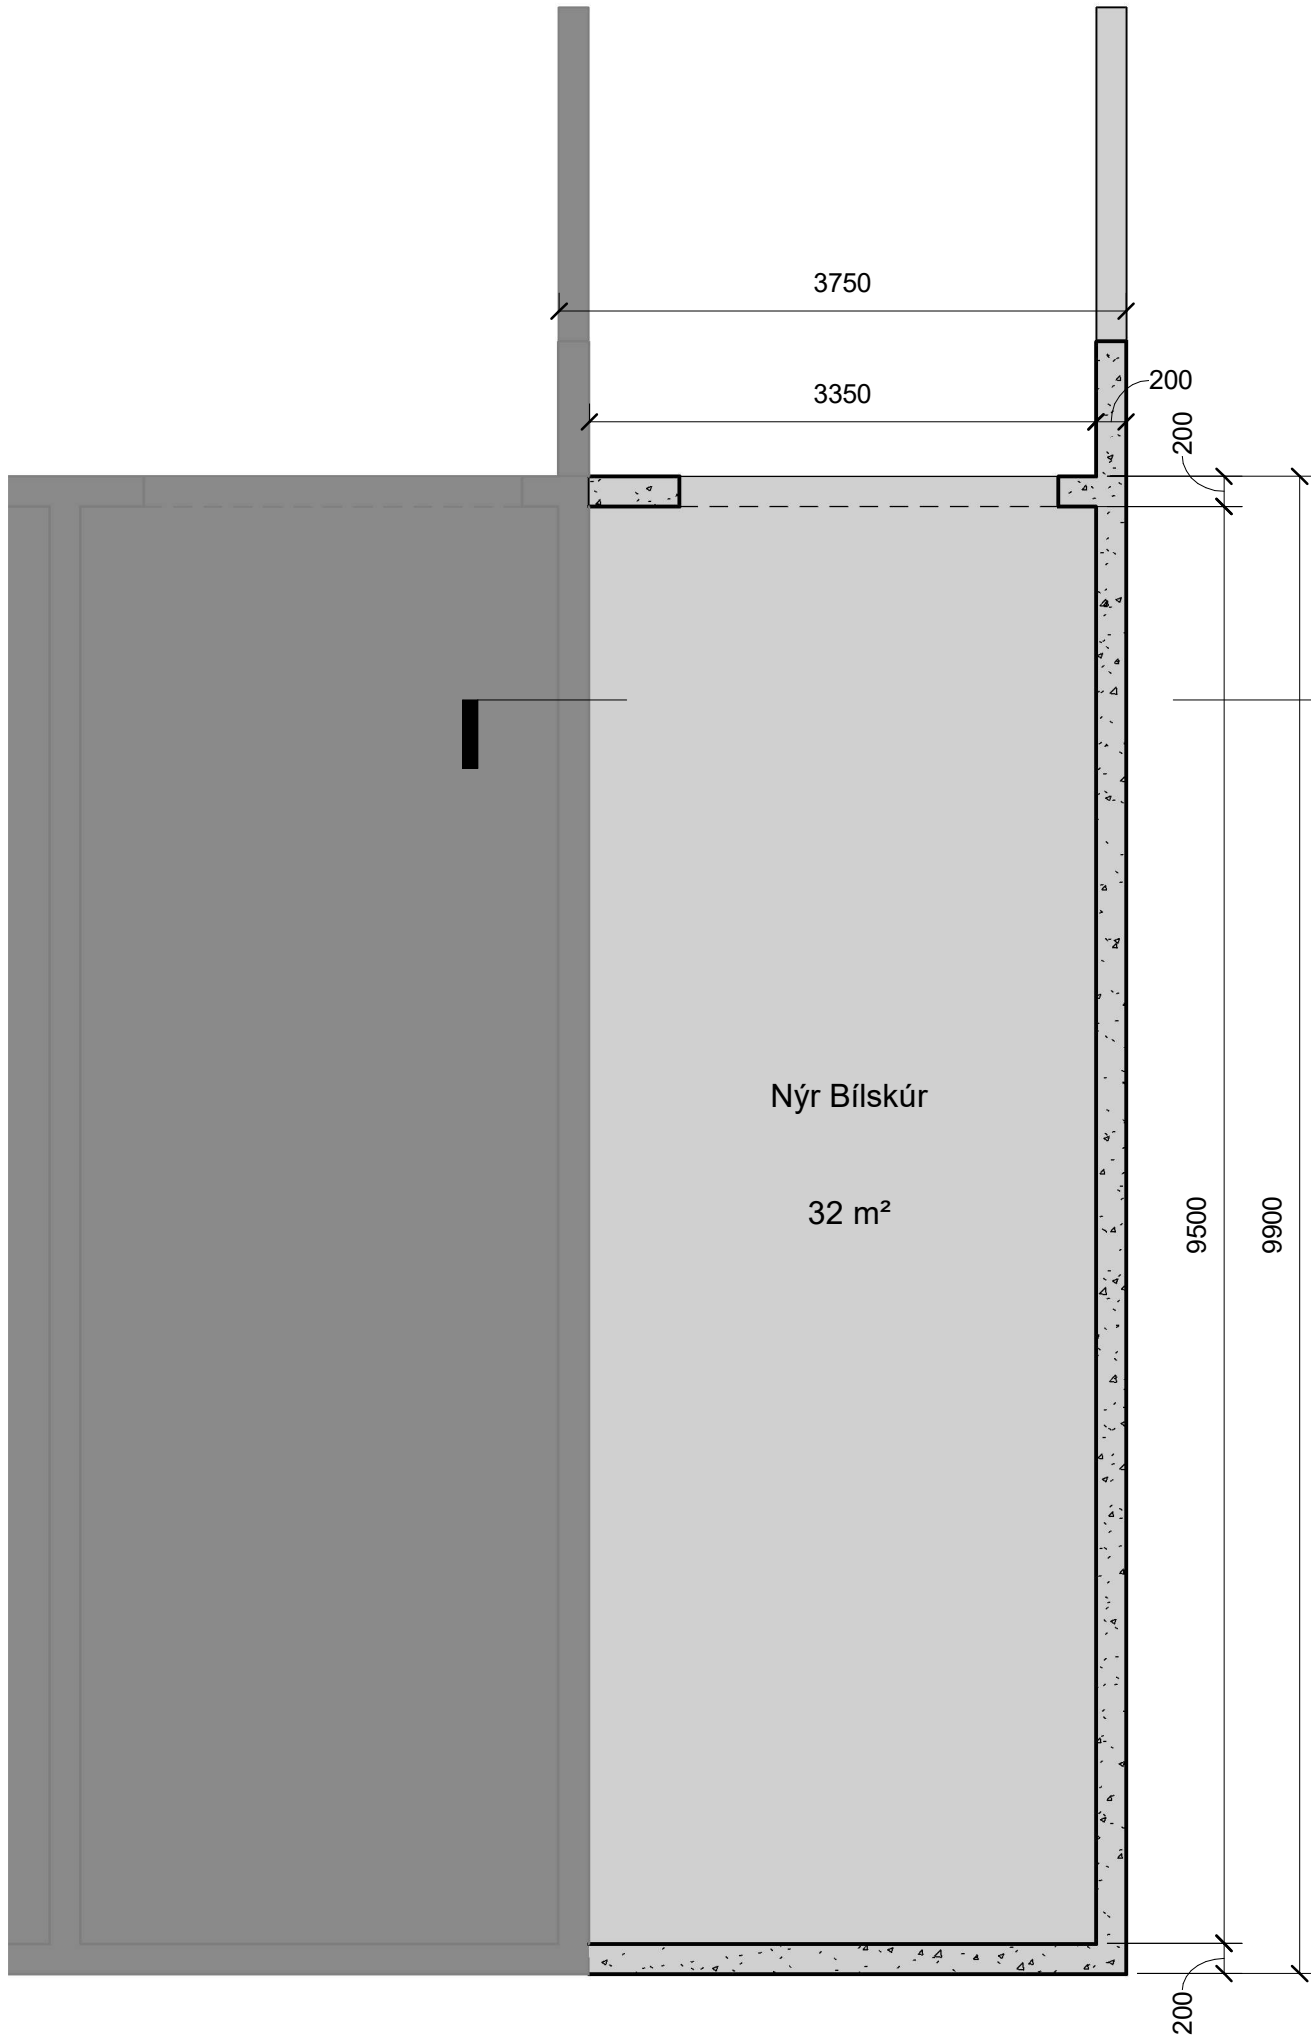

Hvað	Eining	Magn	Einingarverð	Verð
Steypa C25/C30	m3	20	ISK 35,000	ISK 700,000
Kambstál (90kg/m3) 12mm - 1800kg	st	170	ISK 2,100	ISK 357,000
Beygja Kambstál (10%)	%	10%		ISK 35,700
Mót	m2	68	ISK 9,500	ISK 646,000
Einagrun EPS (100x600x1200mm)	st	53	ISK 1,065	ISK 56,445
Samtals			ISK	1,795,145

No.	Lýsing	Dags.

Hraunbraut 47, 200 Kóp

Nýr bílskúr

Verkefna númer	20002	B001	
Dags.	27.02.2020		
Teiknað	Author		
Rýnir	Checker	Skali	As indicated