
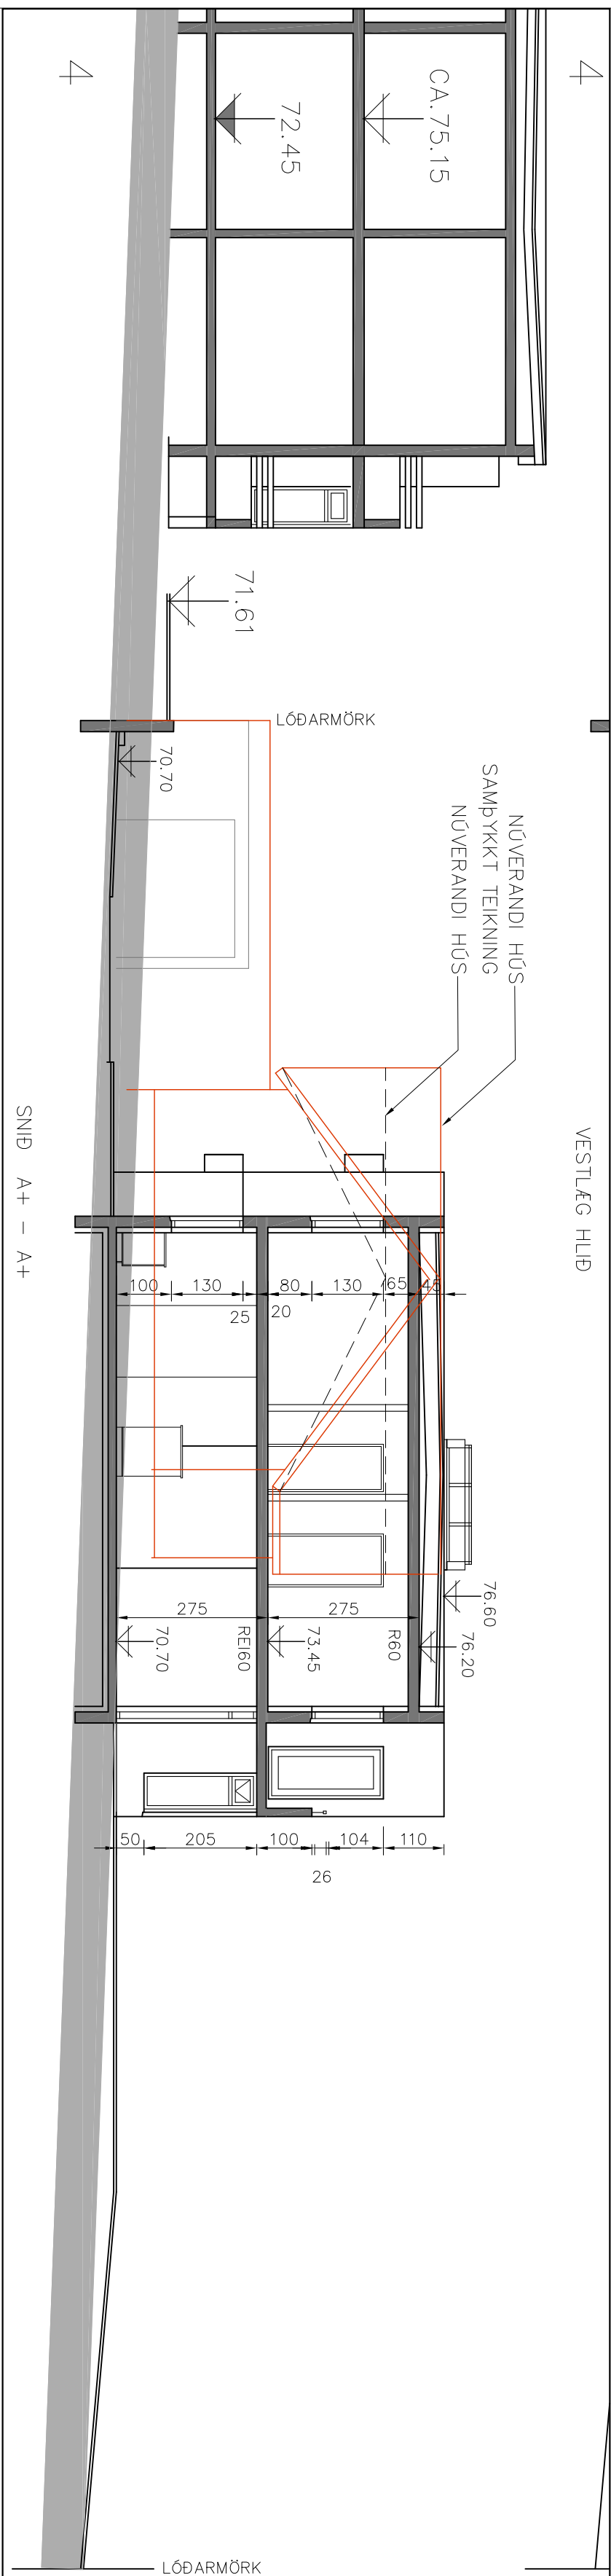
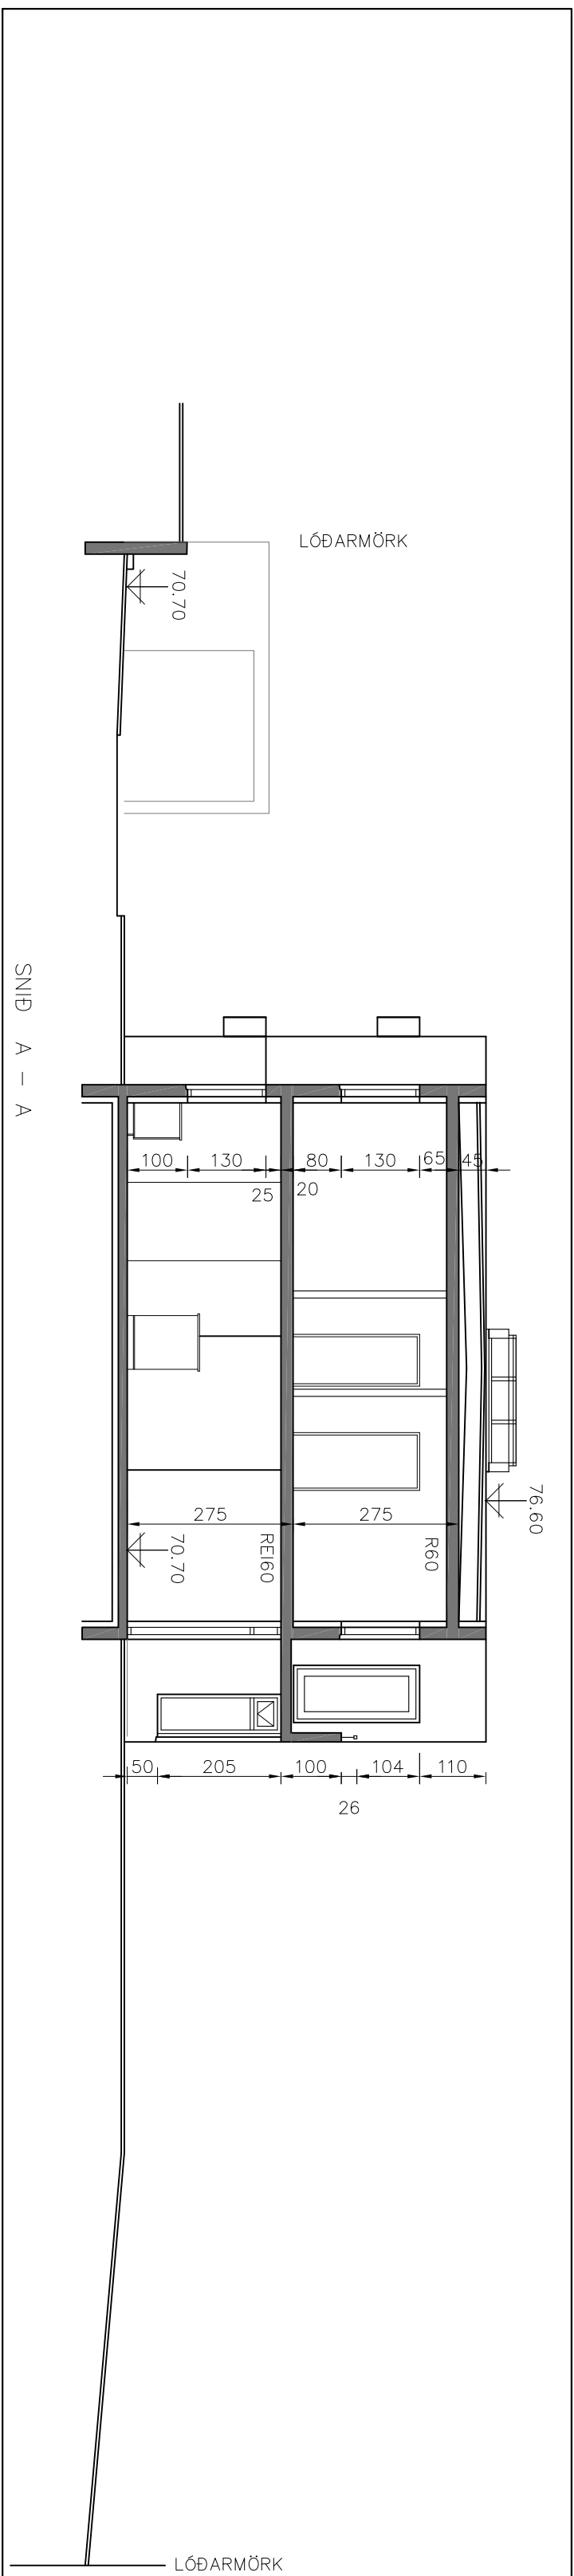


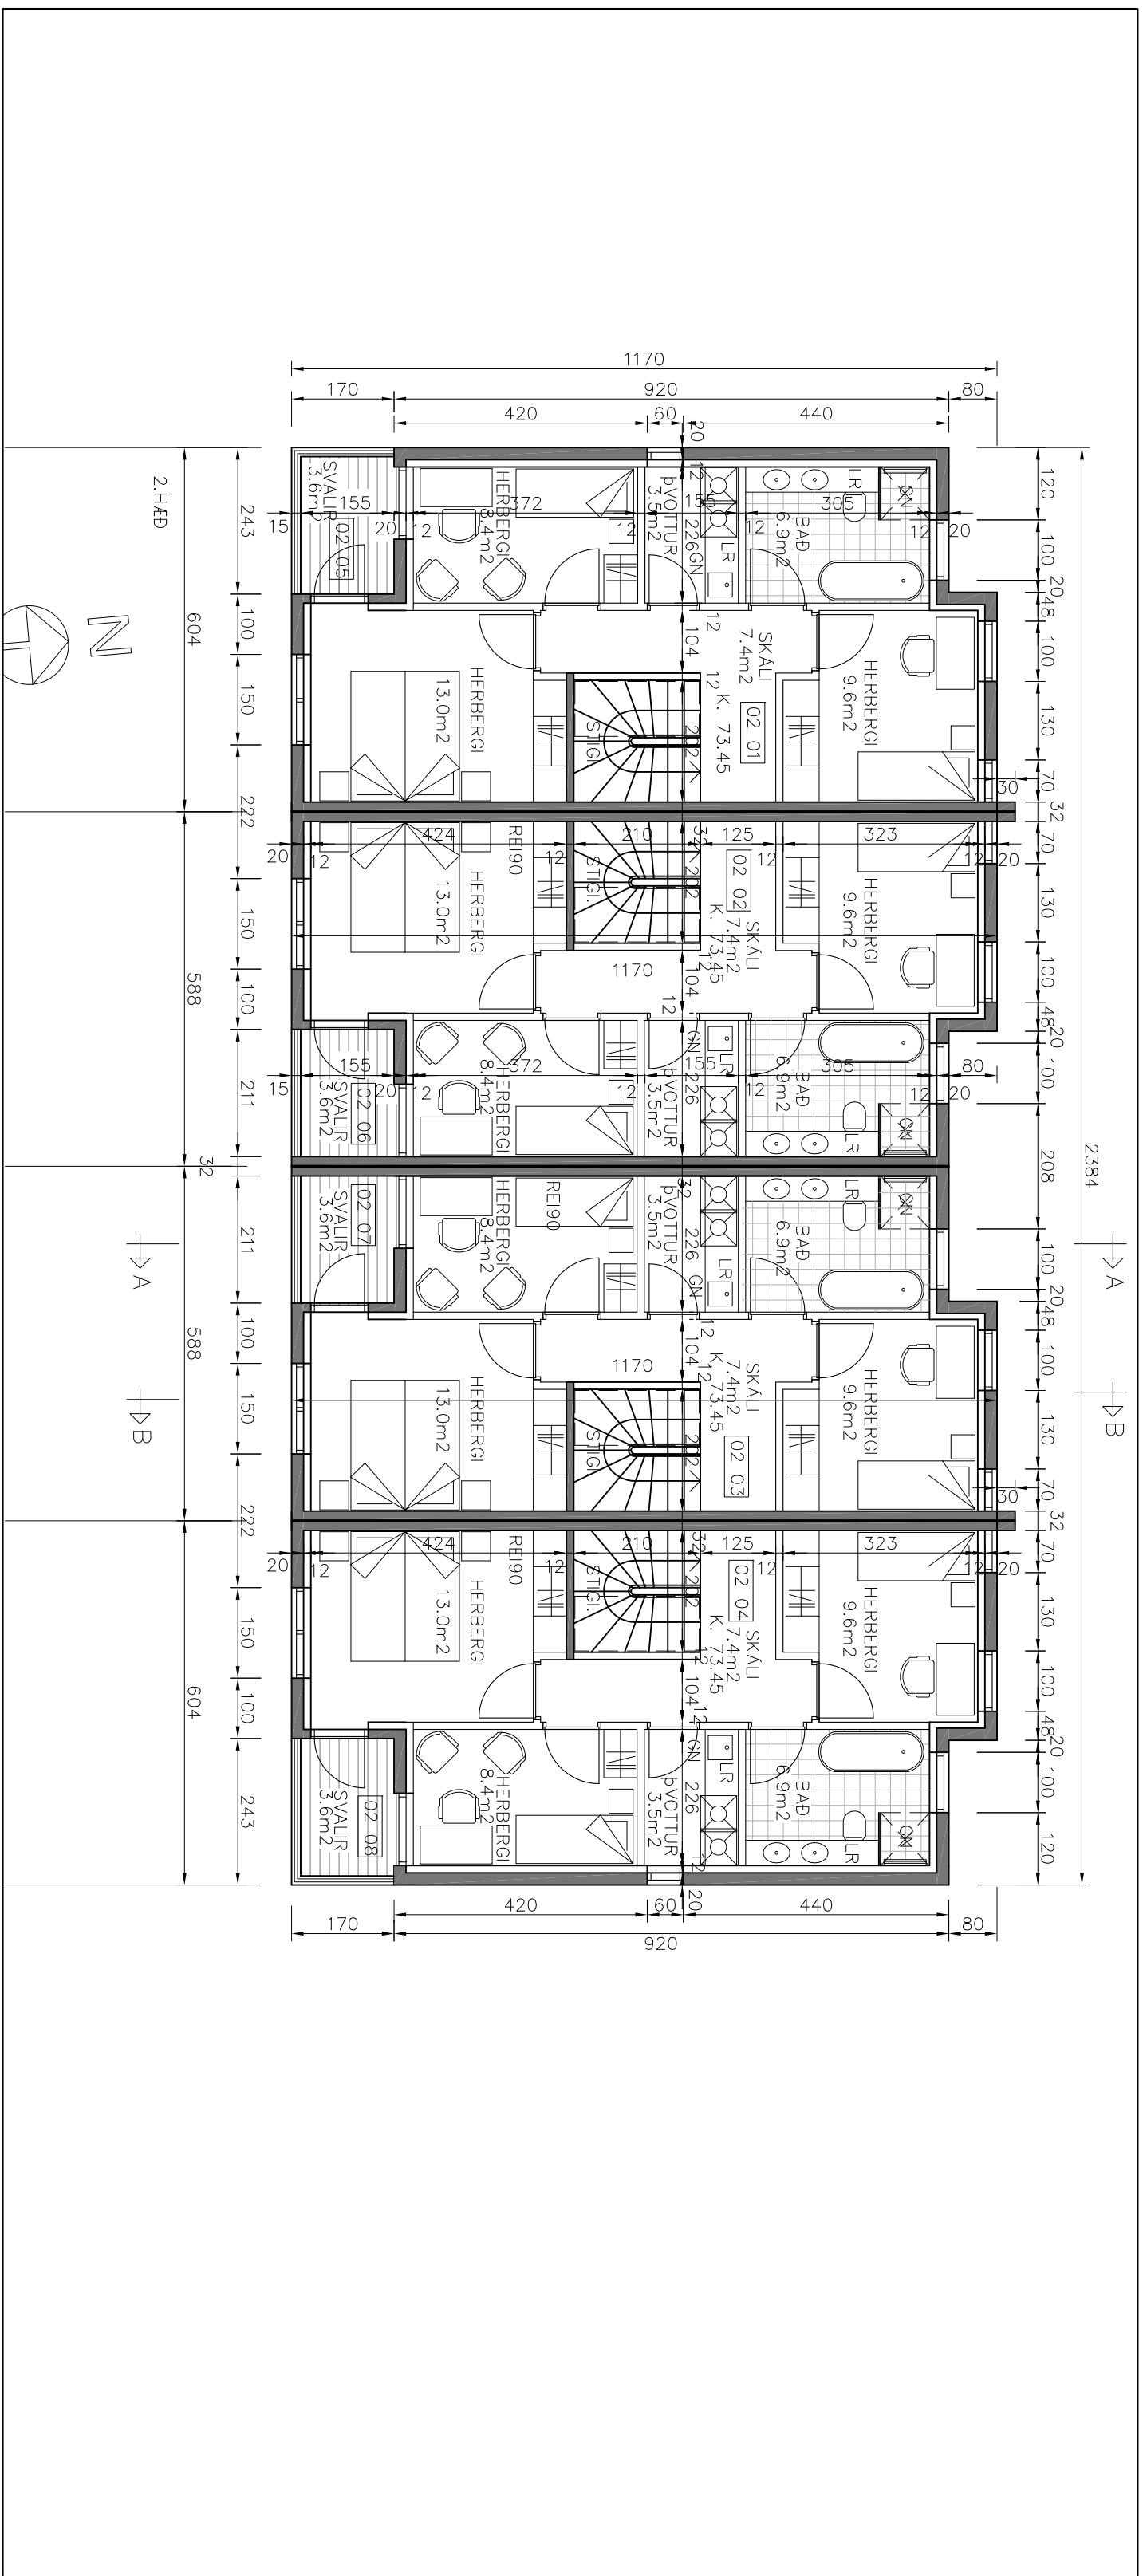

Br. nr.	Dogs.	Af.	Breeding
(A)			
(B)			
(C)			
(D)			
(E)			

TEIKNISTOFAN ÖÐINSTORGI	STOFNUÐ	1965
ARKITEKTAR	BYGGINGAFRÆÐINGAR	INNANHUSÖNNUNDIR
HELGI HALMARSSON	ARKITEKT	FAL
BJÖRN HELGASON	BYGGINGAFR.	BFI
LENA HELGADÓTTIR	ARKITEKT	FAL

HÖSTJUR.: ÖDINGSGATA 7
101 REYKJAVÍK
TEL +354 510 2200
FAX +354 510 2201
MAIL to@to.is

VERKEFNI : DIGRANESHEIDI 45, KÓPAVOGI
HEITI : GRUNNMÝND 2.HÆÐ OG SNÍÐ, TILLAGA- A
L. 114182

M:	1:100	NR.
T.	BH	
DAGS.	10. 1. 2023	1290-1-3