


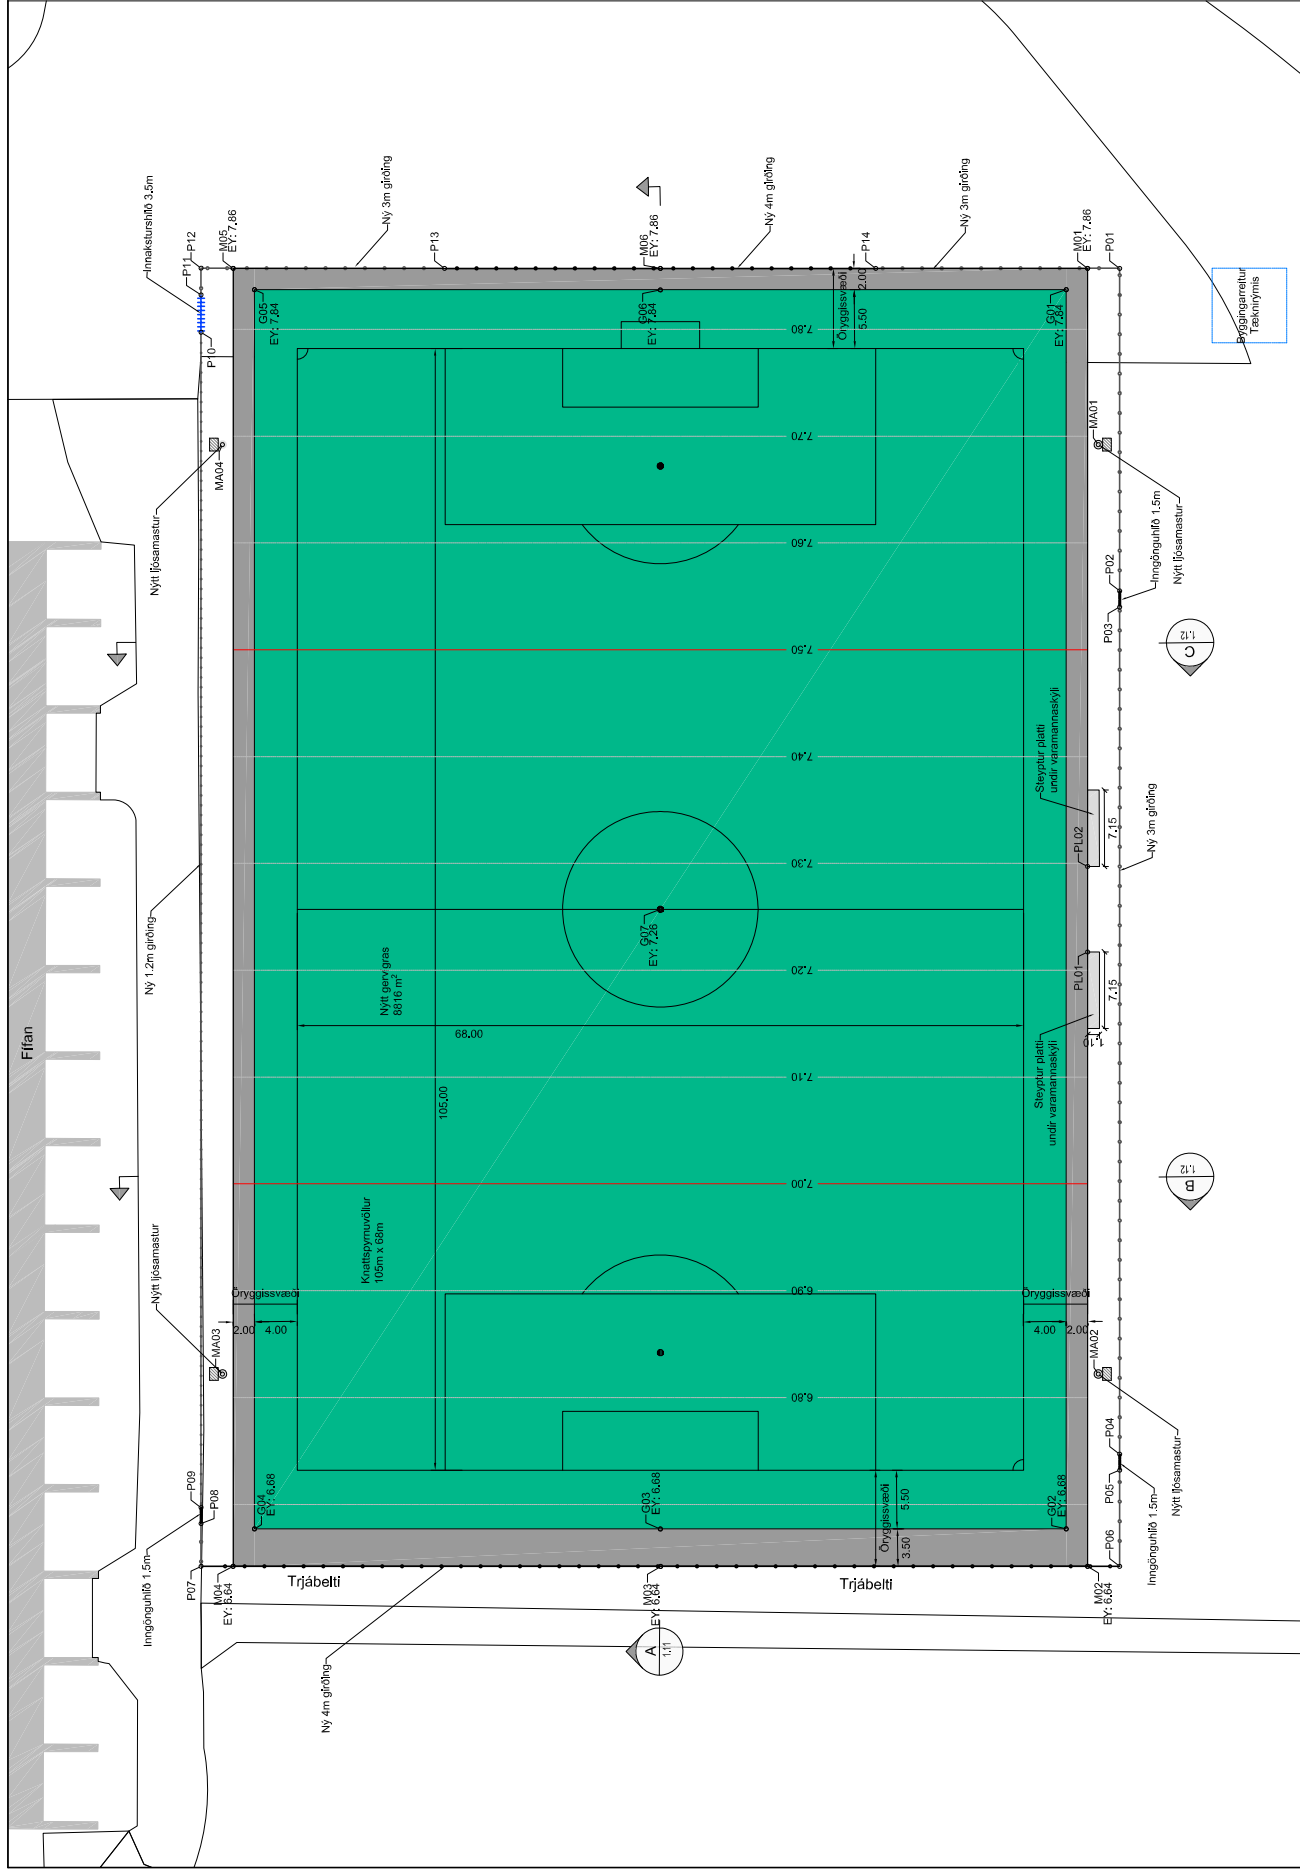

Grunnmynd, 1:500

Skýringar:

-  Nýtt gervigras
 Nýjar vallarlínur
 Ný girðing
 Endanleg hæð yfirborðs
 EY=7,26

Pkt.	X-nit	Y-nit
G01	358517,492	403228,722
G02	358584,697	403323,271
G03	358615,681	403301,272
G04	358646,643	403279,241
G05	358579,439	403184,691
G06	358548,477	403206,723


Ümörk malbaks		
Pkt.	X-hnit	Y-hnit
M01	358514,704	403228,250
M02	358595,094	403327,283
M03	358617,696	403304,134
M04	358650,301	403280,935
M05	358579,910	403181,903
M06	358547,307	403205,076

Girdingar	Pkt.	X-hnit	Y-hnit
P01	358512.258	403229.988	
P02	358529.753	403254.501	
P03	358530.622	403255.823	
P04	358576.566	403320.462	
P05	358577.435	403321.685	
P06	358582.649	403329.021	

Girdingar	Pkt.	X-hnit	Y-hnit
P08	358650,429	403275,936	
P09	358649,560	403274,714	
P10	358585,621	403185,041	
P11	358583,794	403182,188	
P12	358582,345	403180,149	
P13	358583,783	403193,365	

Ljõsamõstur		
Pkt.	X-niit	Y-niit
MA01	358523,448	403242,278
MA02	358573,851	403313,190
MA03	358640,888	403285,684
MA04	358590,284	403194,772

Plattar undir varamannaskýli		
Pkt.	X-hnit	Y-hnit
PL01	358551.777	403280.406
PL02	358547.142	403273.887

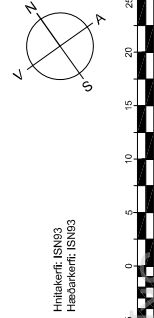Hnitakerfi: ISN93
Hæðarkerfi: ISN93

0-0036/02/0411261 \$10.00/0 DOI: 10.1002/ajb.10044

Kópavogsdalur	
Fífuvollur - Gervigrasvöllur	
Staðsetningar, málmeðlingar Grunnmynd	Hannað / teiknað: JUS/SP Yfirfarikt: VAA Samþykkt: VAA Mál.

Mælkvarði: 1:250 (A1)	Dagsetning: 31.05.2024	Endurrit:
Verknúmer:	Teikninganúmer:	1
	IAVC 01	