

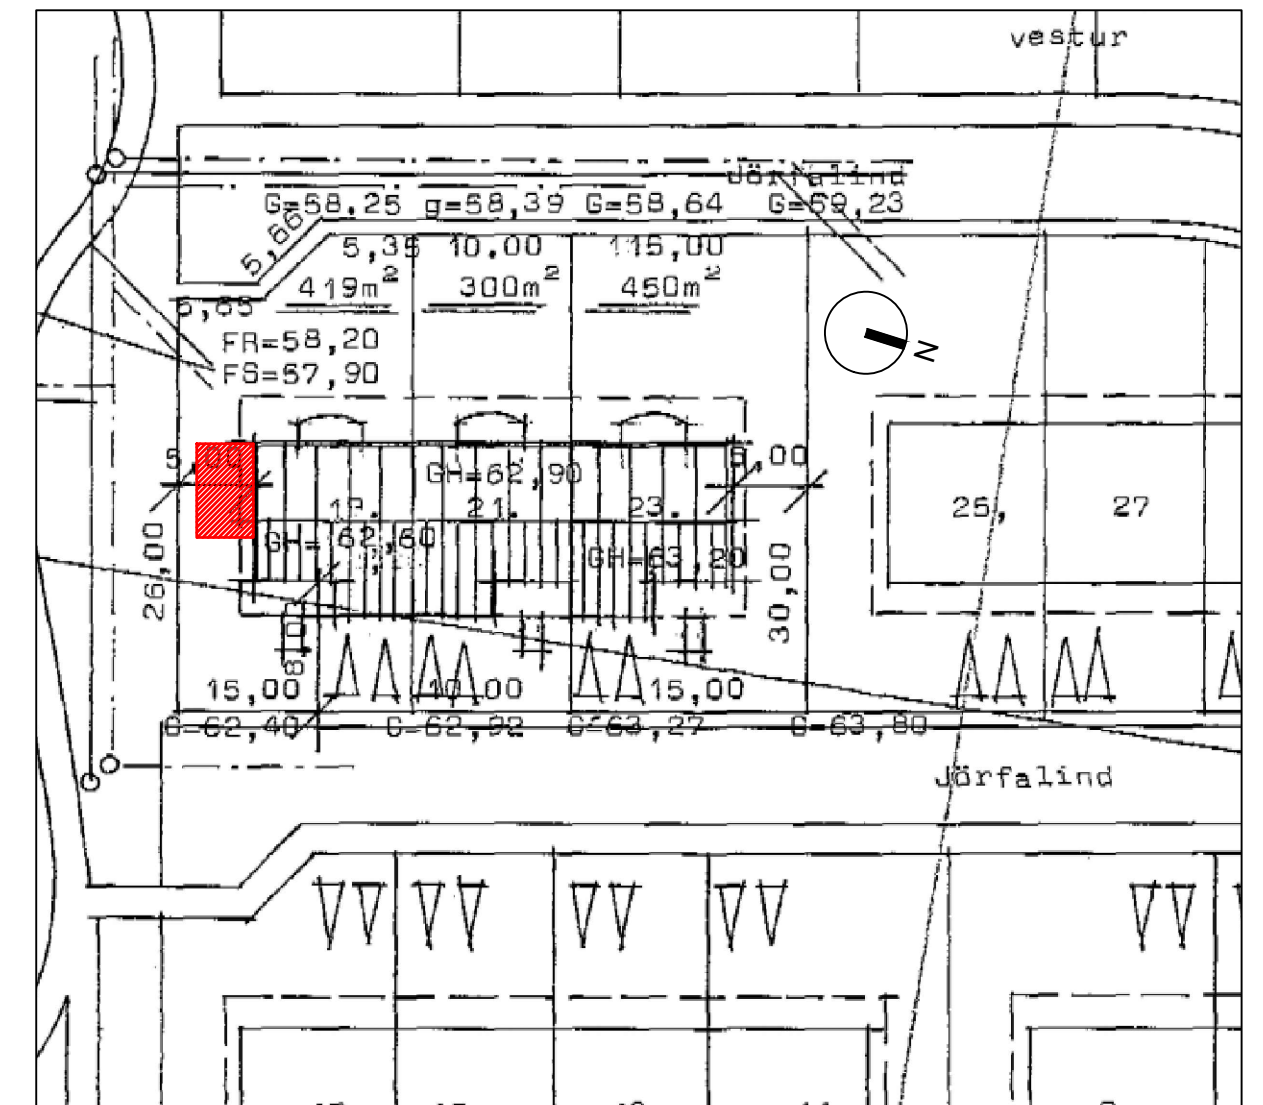
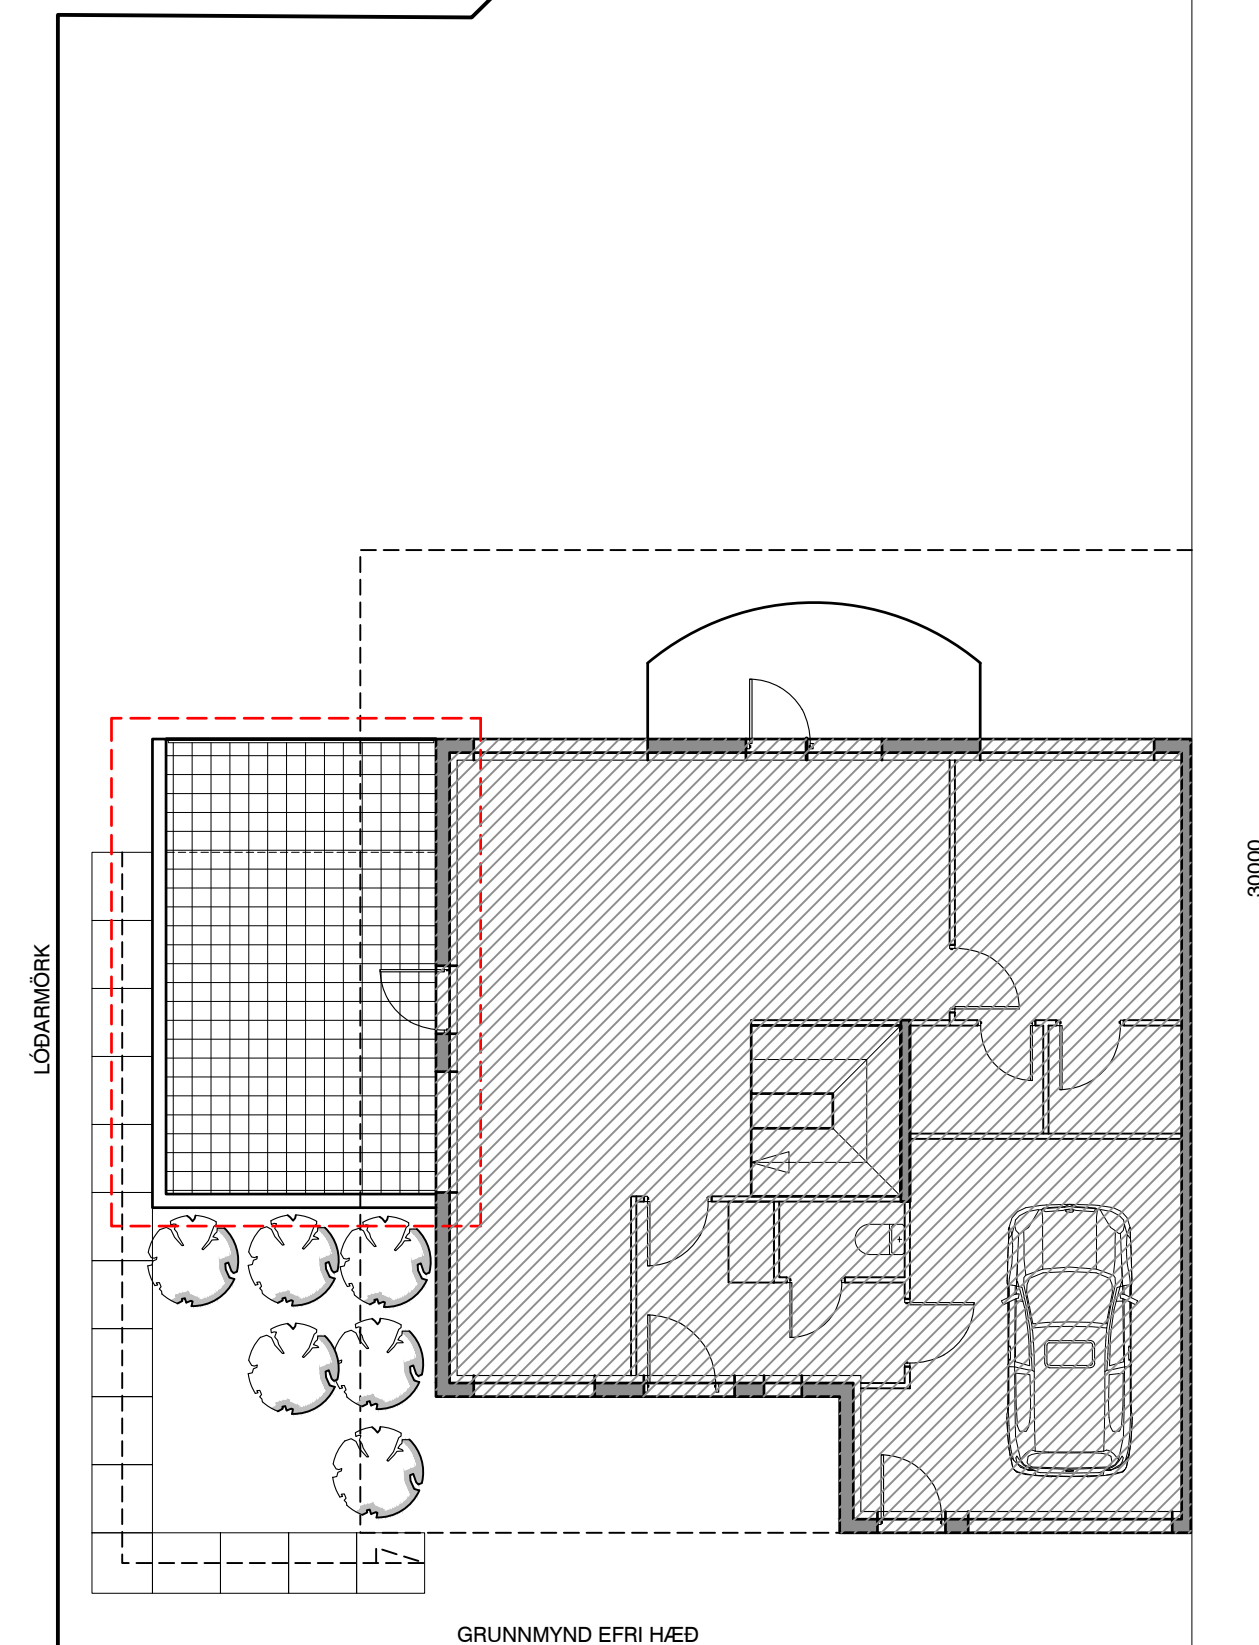


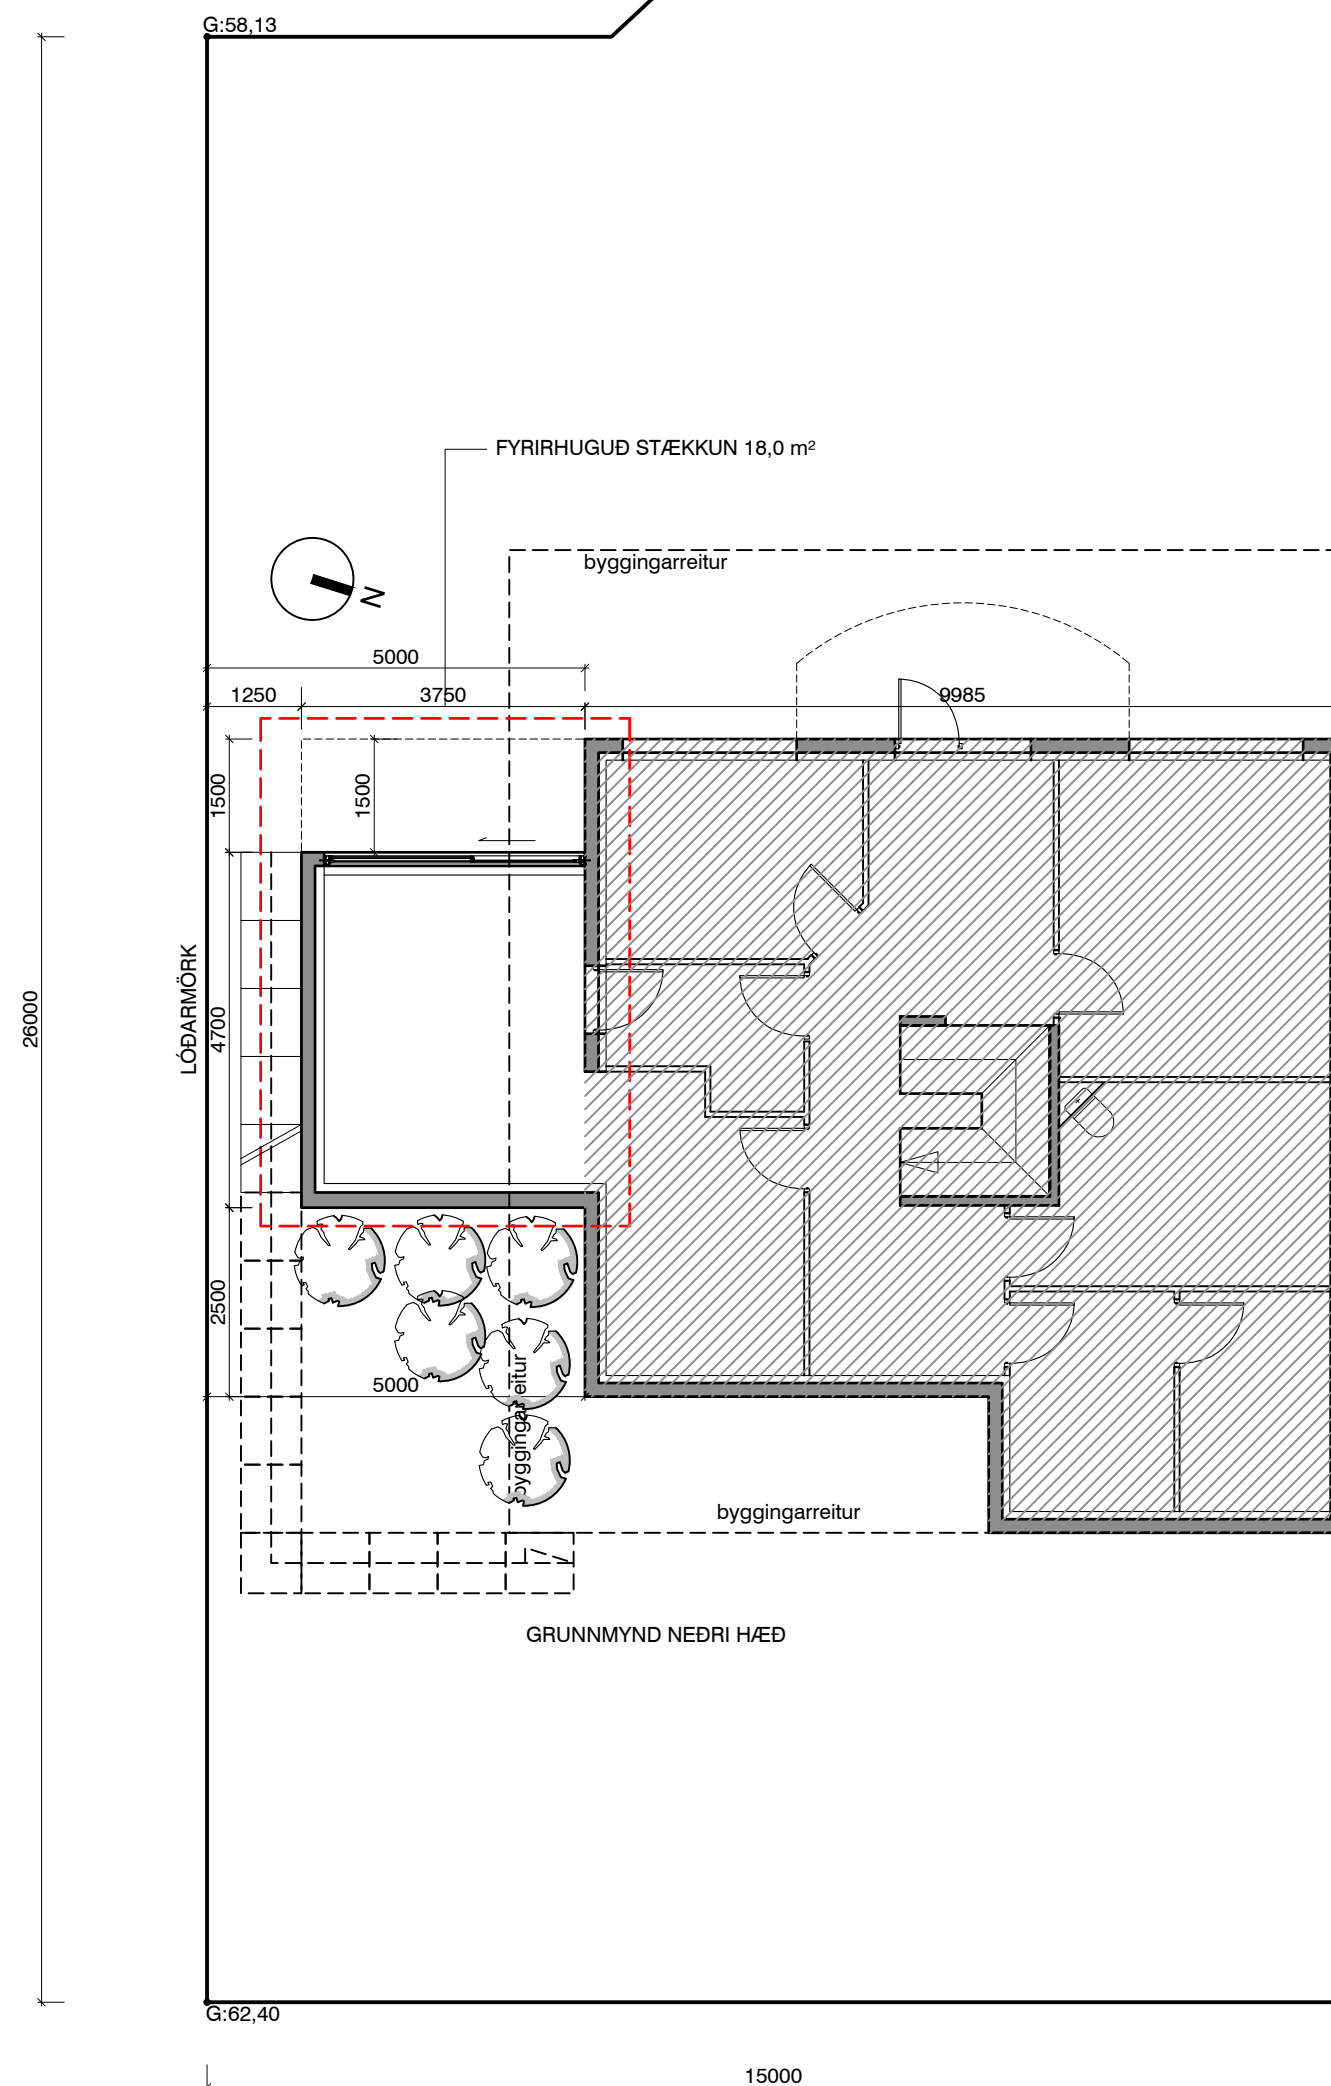

mansard

teiknistofa ehf

Holtsbúð 27 - 210 Garðabæ
jonhraf@mansard.is
Kt.: 570394-2079 - s:862-7102

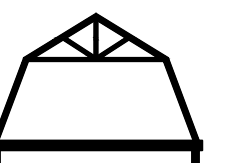

Verkheiti: JÖRFALIND 19 - KÓPAVOGI

Efni: FYRIRSPURN GRUNNMYNDIR HÚSS NR. 19 - AFSTÖÐUMYND

Verknúmer: A-23-11-06	Mkv.: 1:100	A2
-----------------------	-------------	----


Teikn. nr.: FSP-01	Dags.: 29.11.2023
--------------------	-------------------

Hannað: JHH	Teiknað: JHH
-------------	--------------

Jón Hrafn Hlöðversson byggingafræðingur BFI
Kt.: 260662-6519

Rt.: 200002-0
Samþykkt:


Skjal sött af '0000000000' dags: 19.08 2026

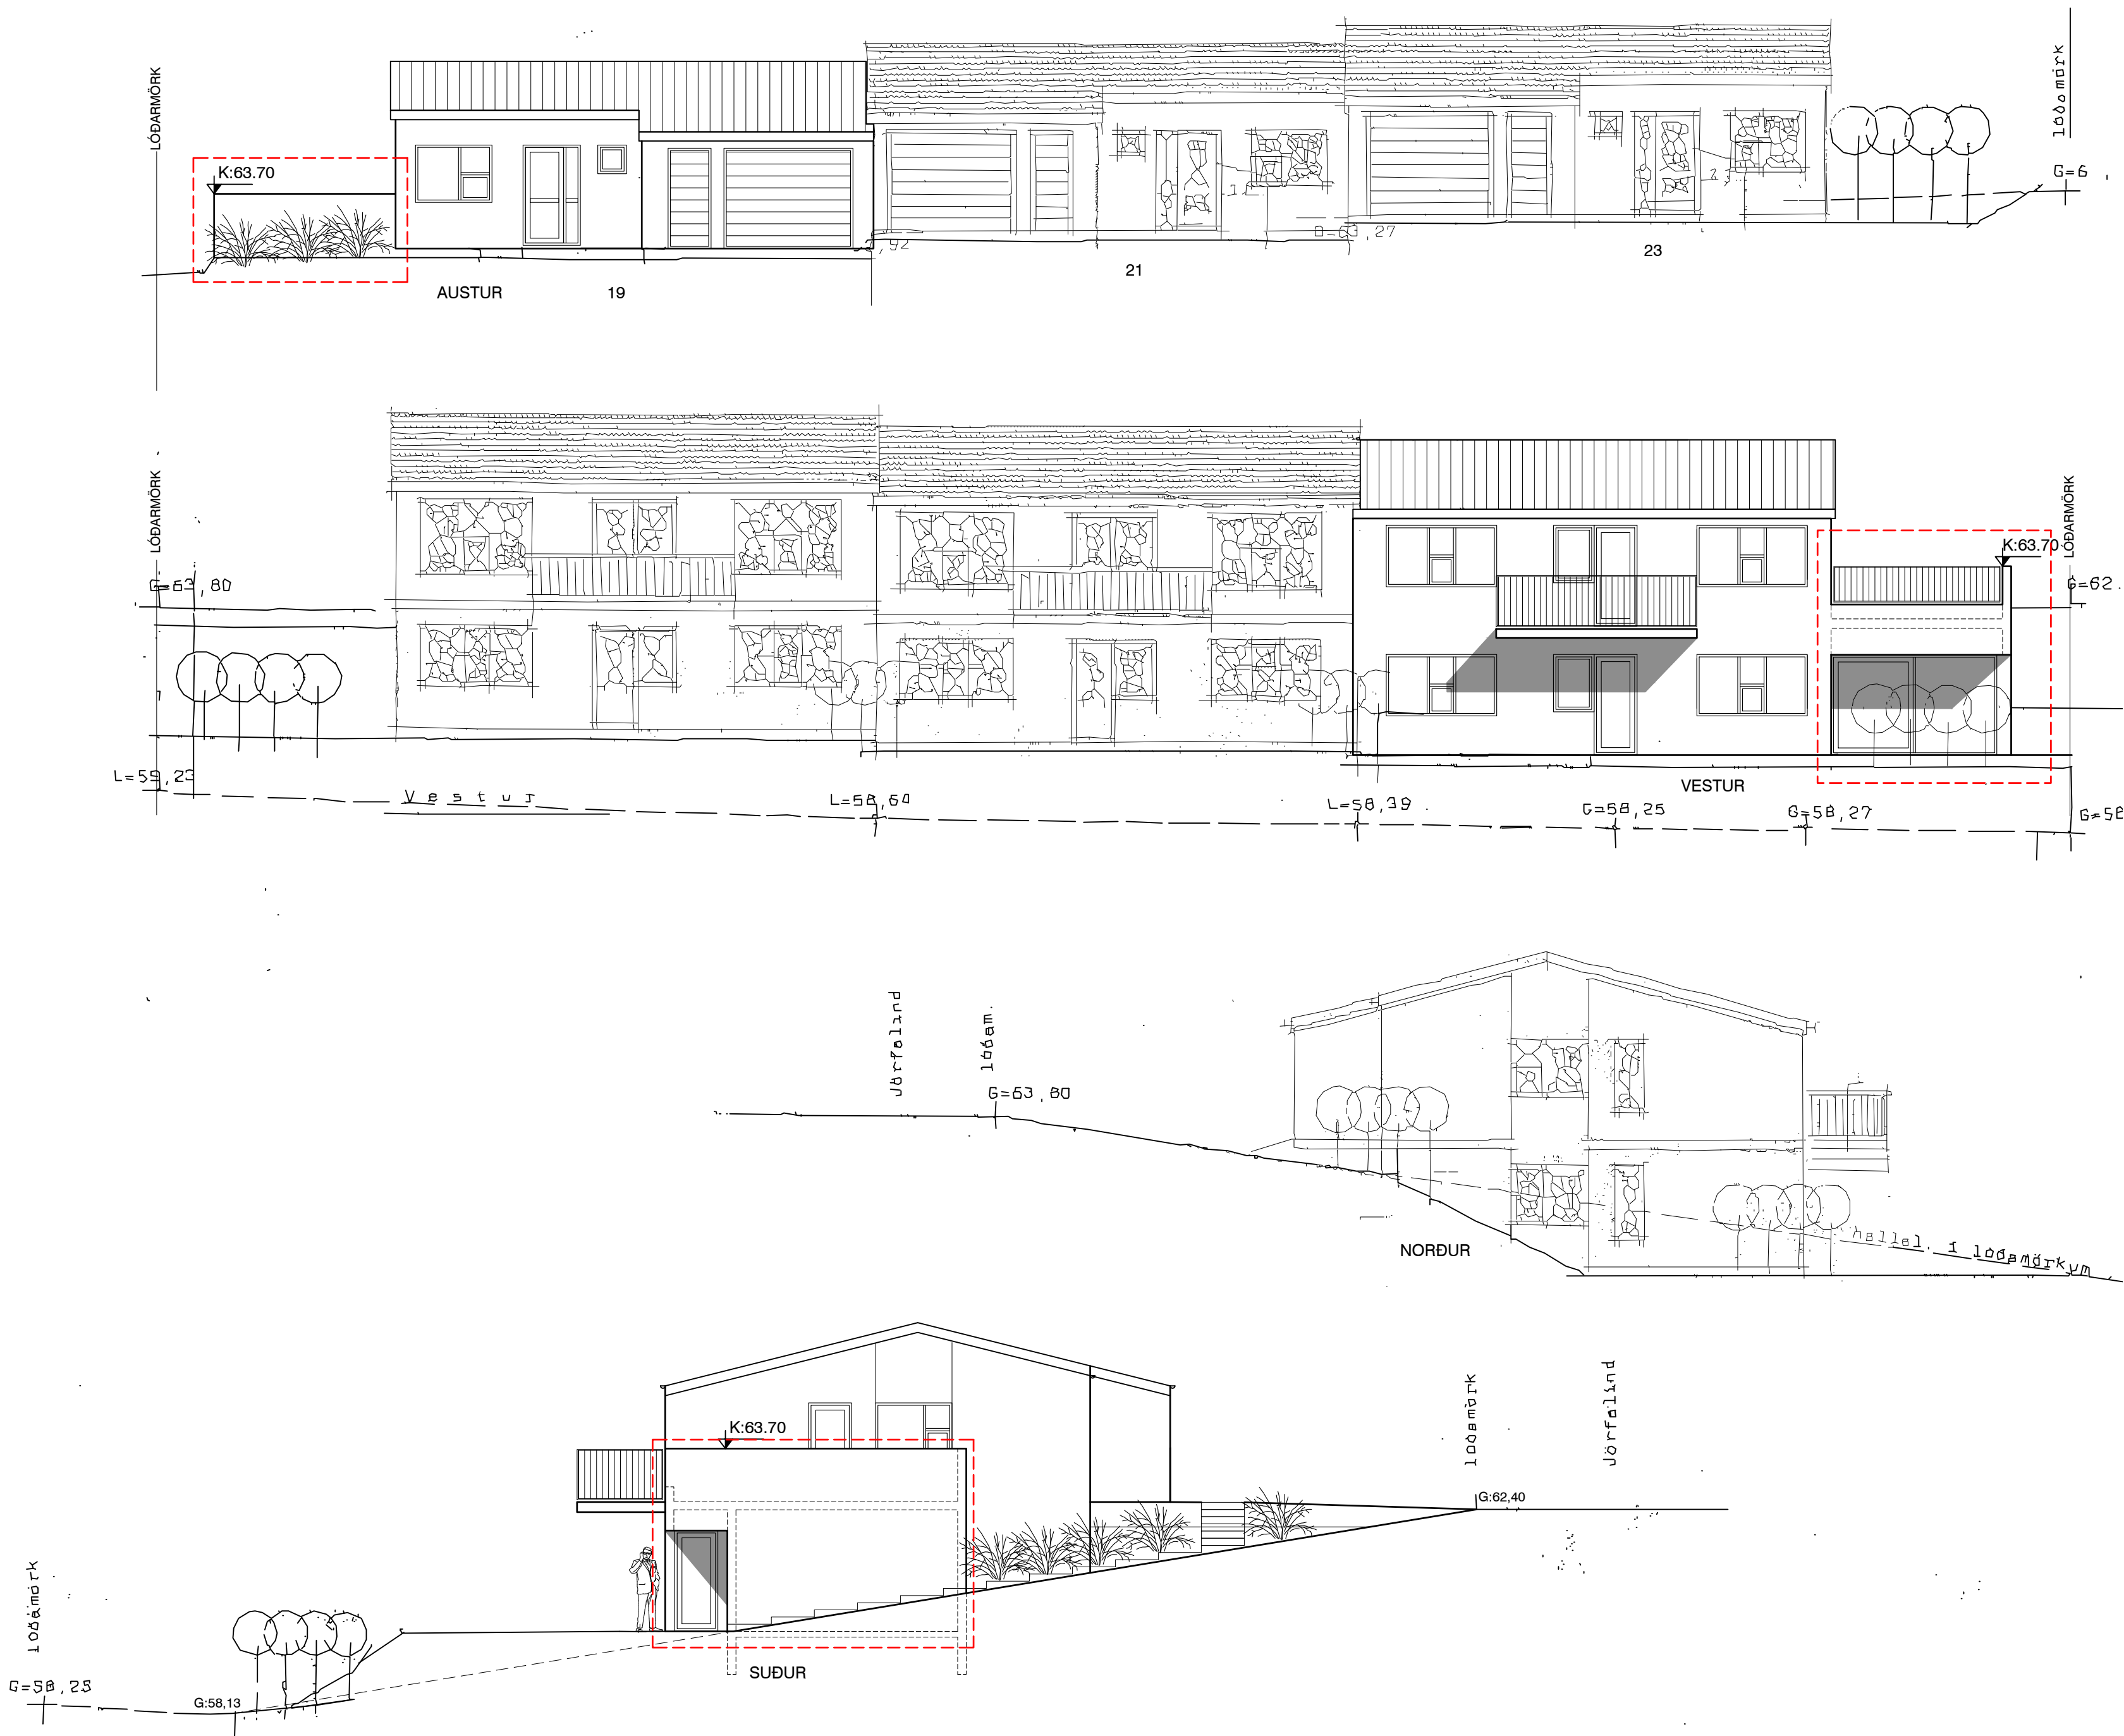

mansard

teiknistofa ehf

Holtsbúð 27 - 210 Garðabæ
jonhraf@mansard.is
Kt.: 570394-2079 - s: 862-7102

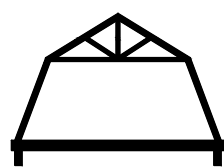

Verkheiti: JÖRFALIND 19 - KÓPAVOGI

Efni: FYRIRSPURN
ÚTLIT

Verknúmer: A-23-11-06	Mkv.: 1:100	A2
Teikn. nr.: FSP-02	Dags.: 29.11.2023	
Hannað: JHH	Teiknað: JHH	

Jón Hrafn Hlöðversson byggingafræðingur BÍ
Kt.: 260662-6519
Samþykkt: