
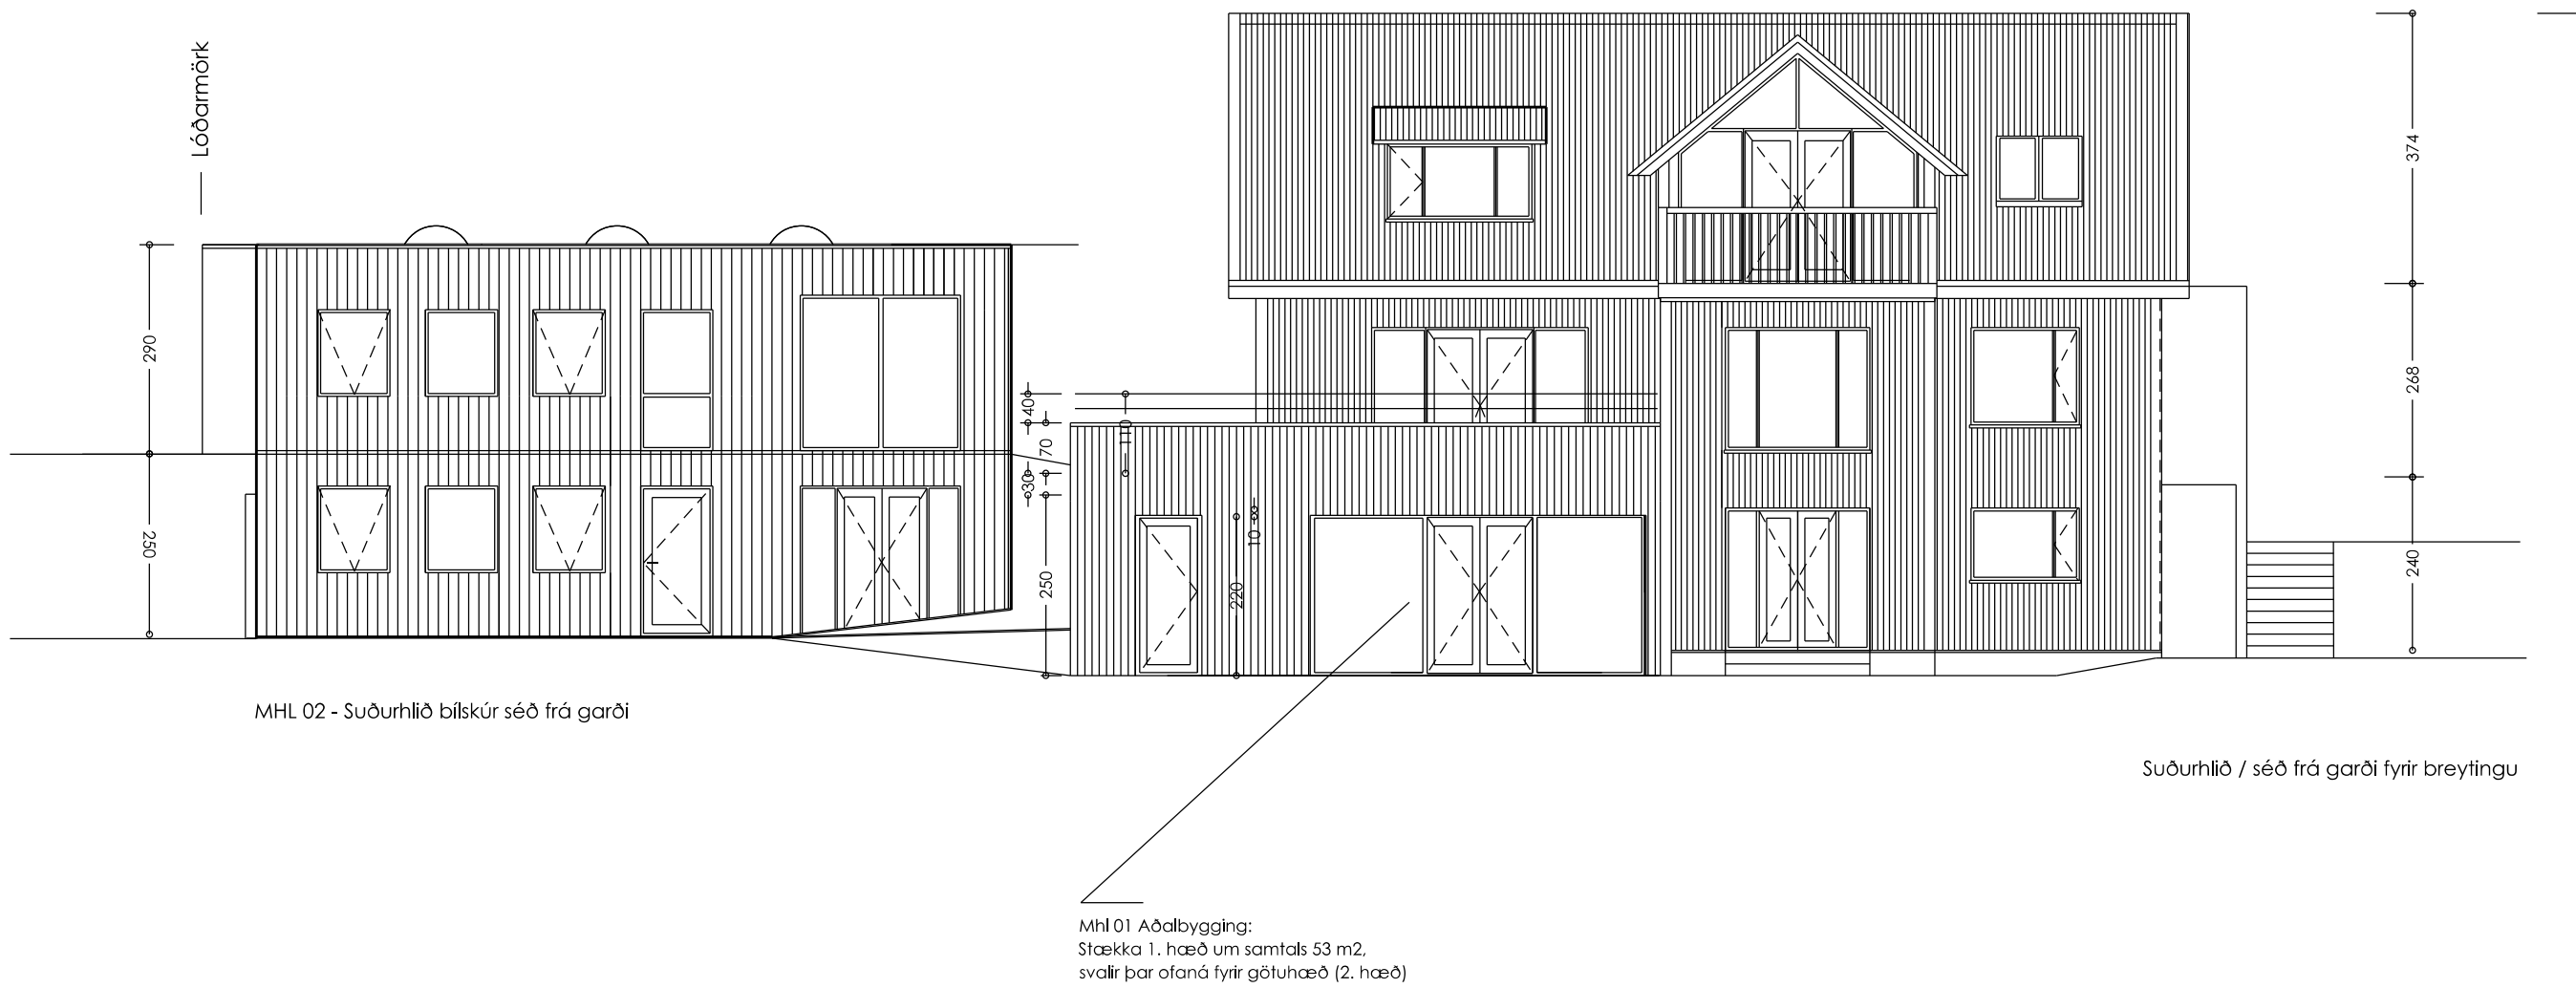


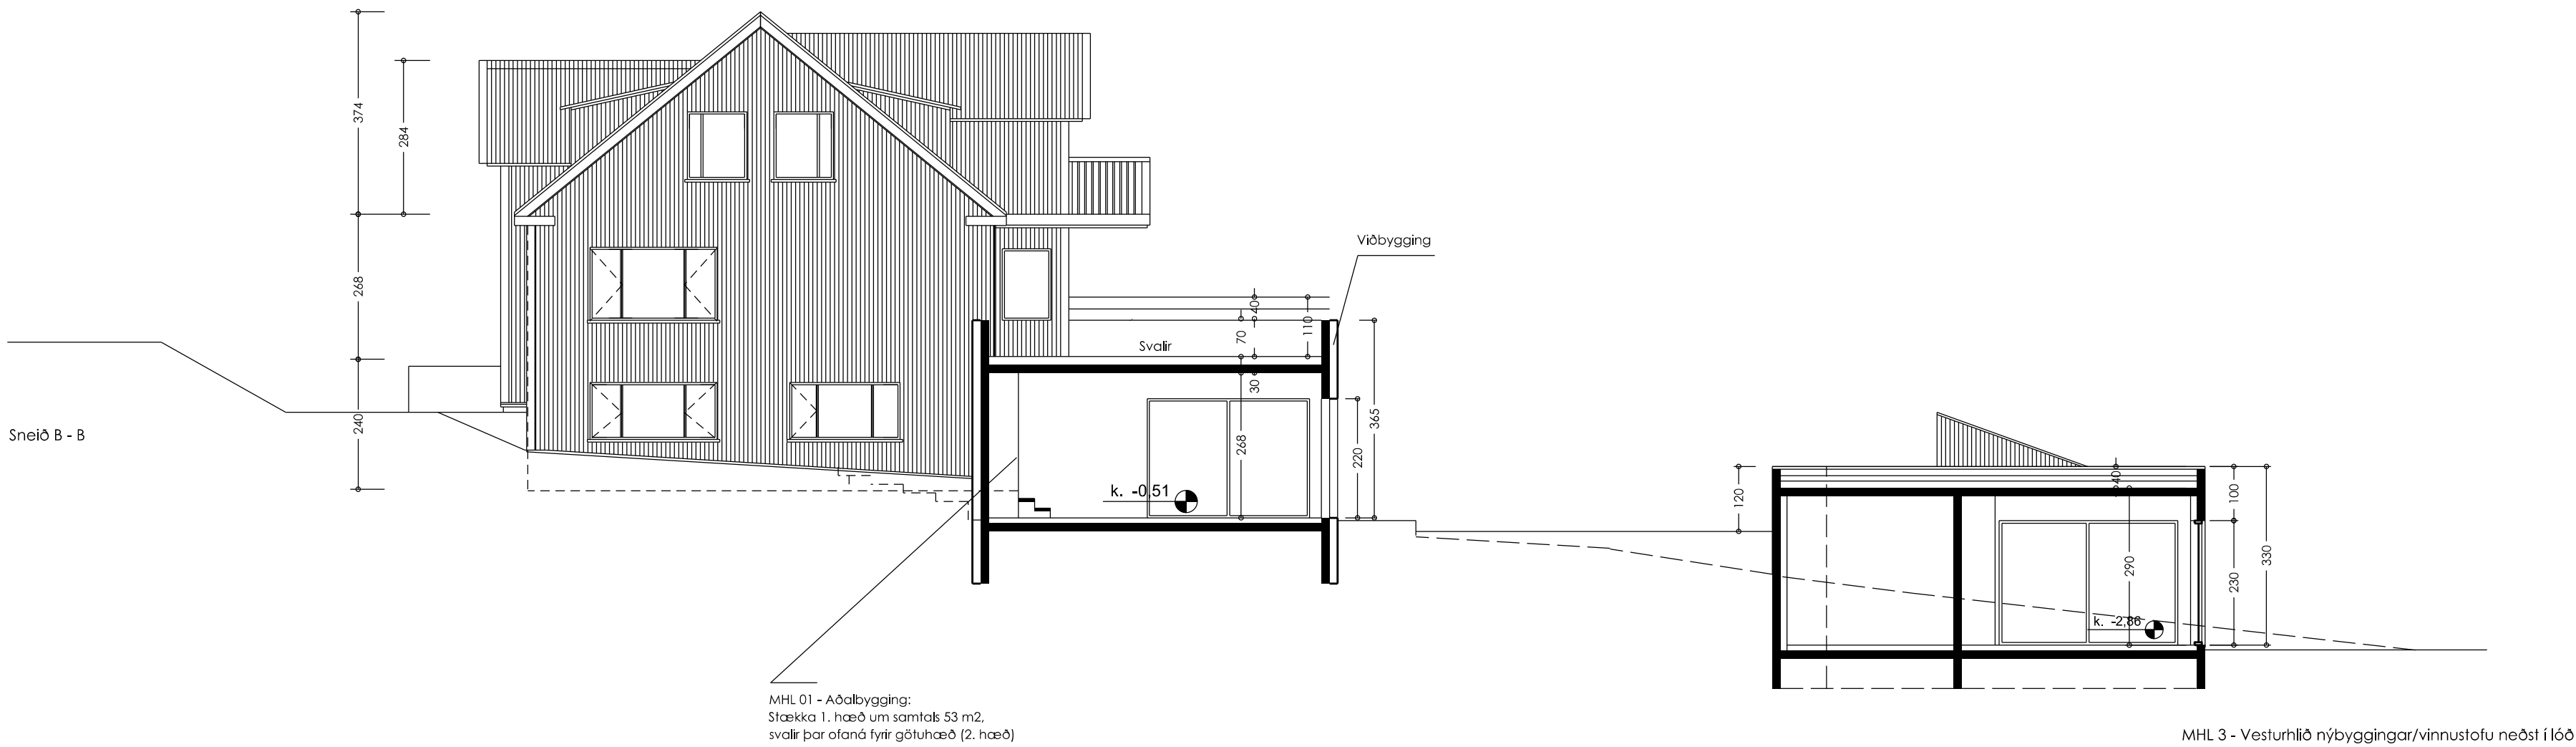

Þinghólsbraut 55, 200 Kópavogur

MKV2: 1:100
MHL 01 - SNEIÐ B - B / ÚTLIT SUÐUR

AÐALUPPDRAÐTTUR 1.04

DAGS, 28.03.2022

davíð kr. pltt arkitekt faí 101069-5249
tvíeyki ehf, skildinganes 11, 101 reykjavík

dkpltt@simnet.is
f. 896 2490