


Geirland, Kópavogi

FLATARMÁL HÚSA
HÚS 1 = 220m²
HÚS 2 = 220m²
MILLIHÚS = 78,8m²
ALLS = 518,8m²

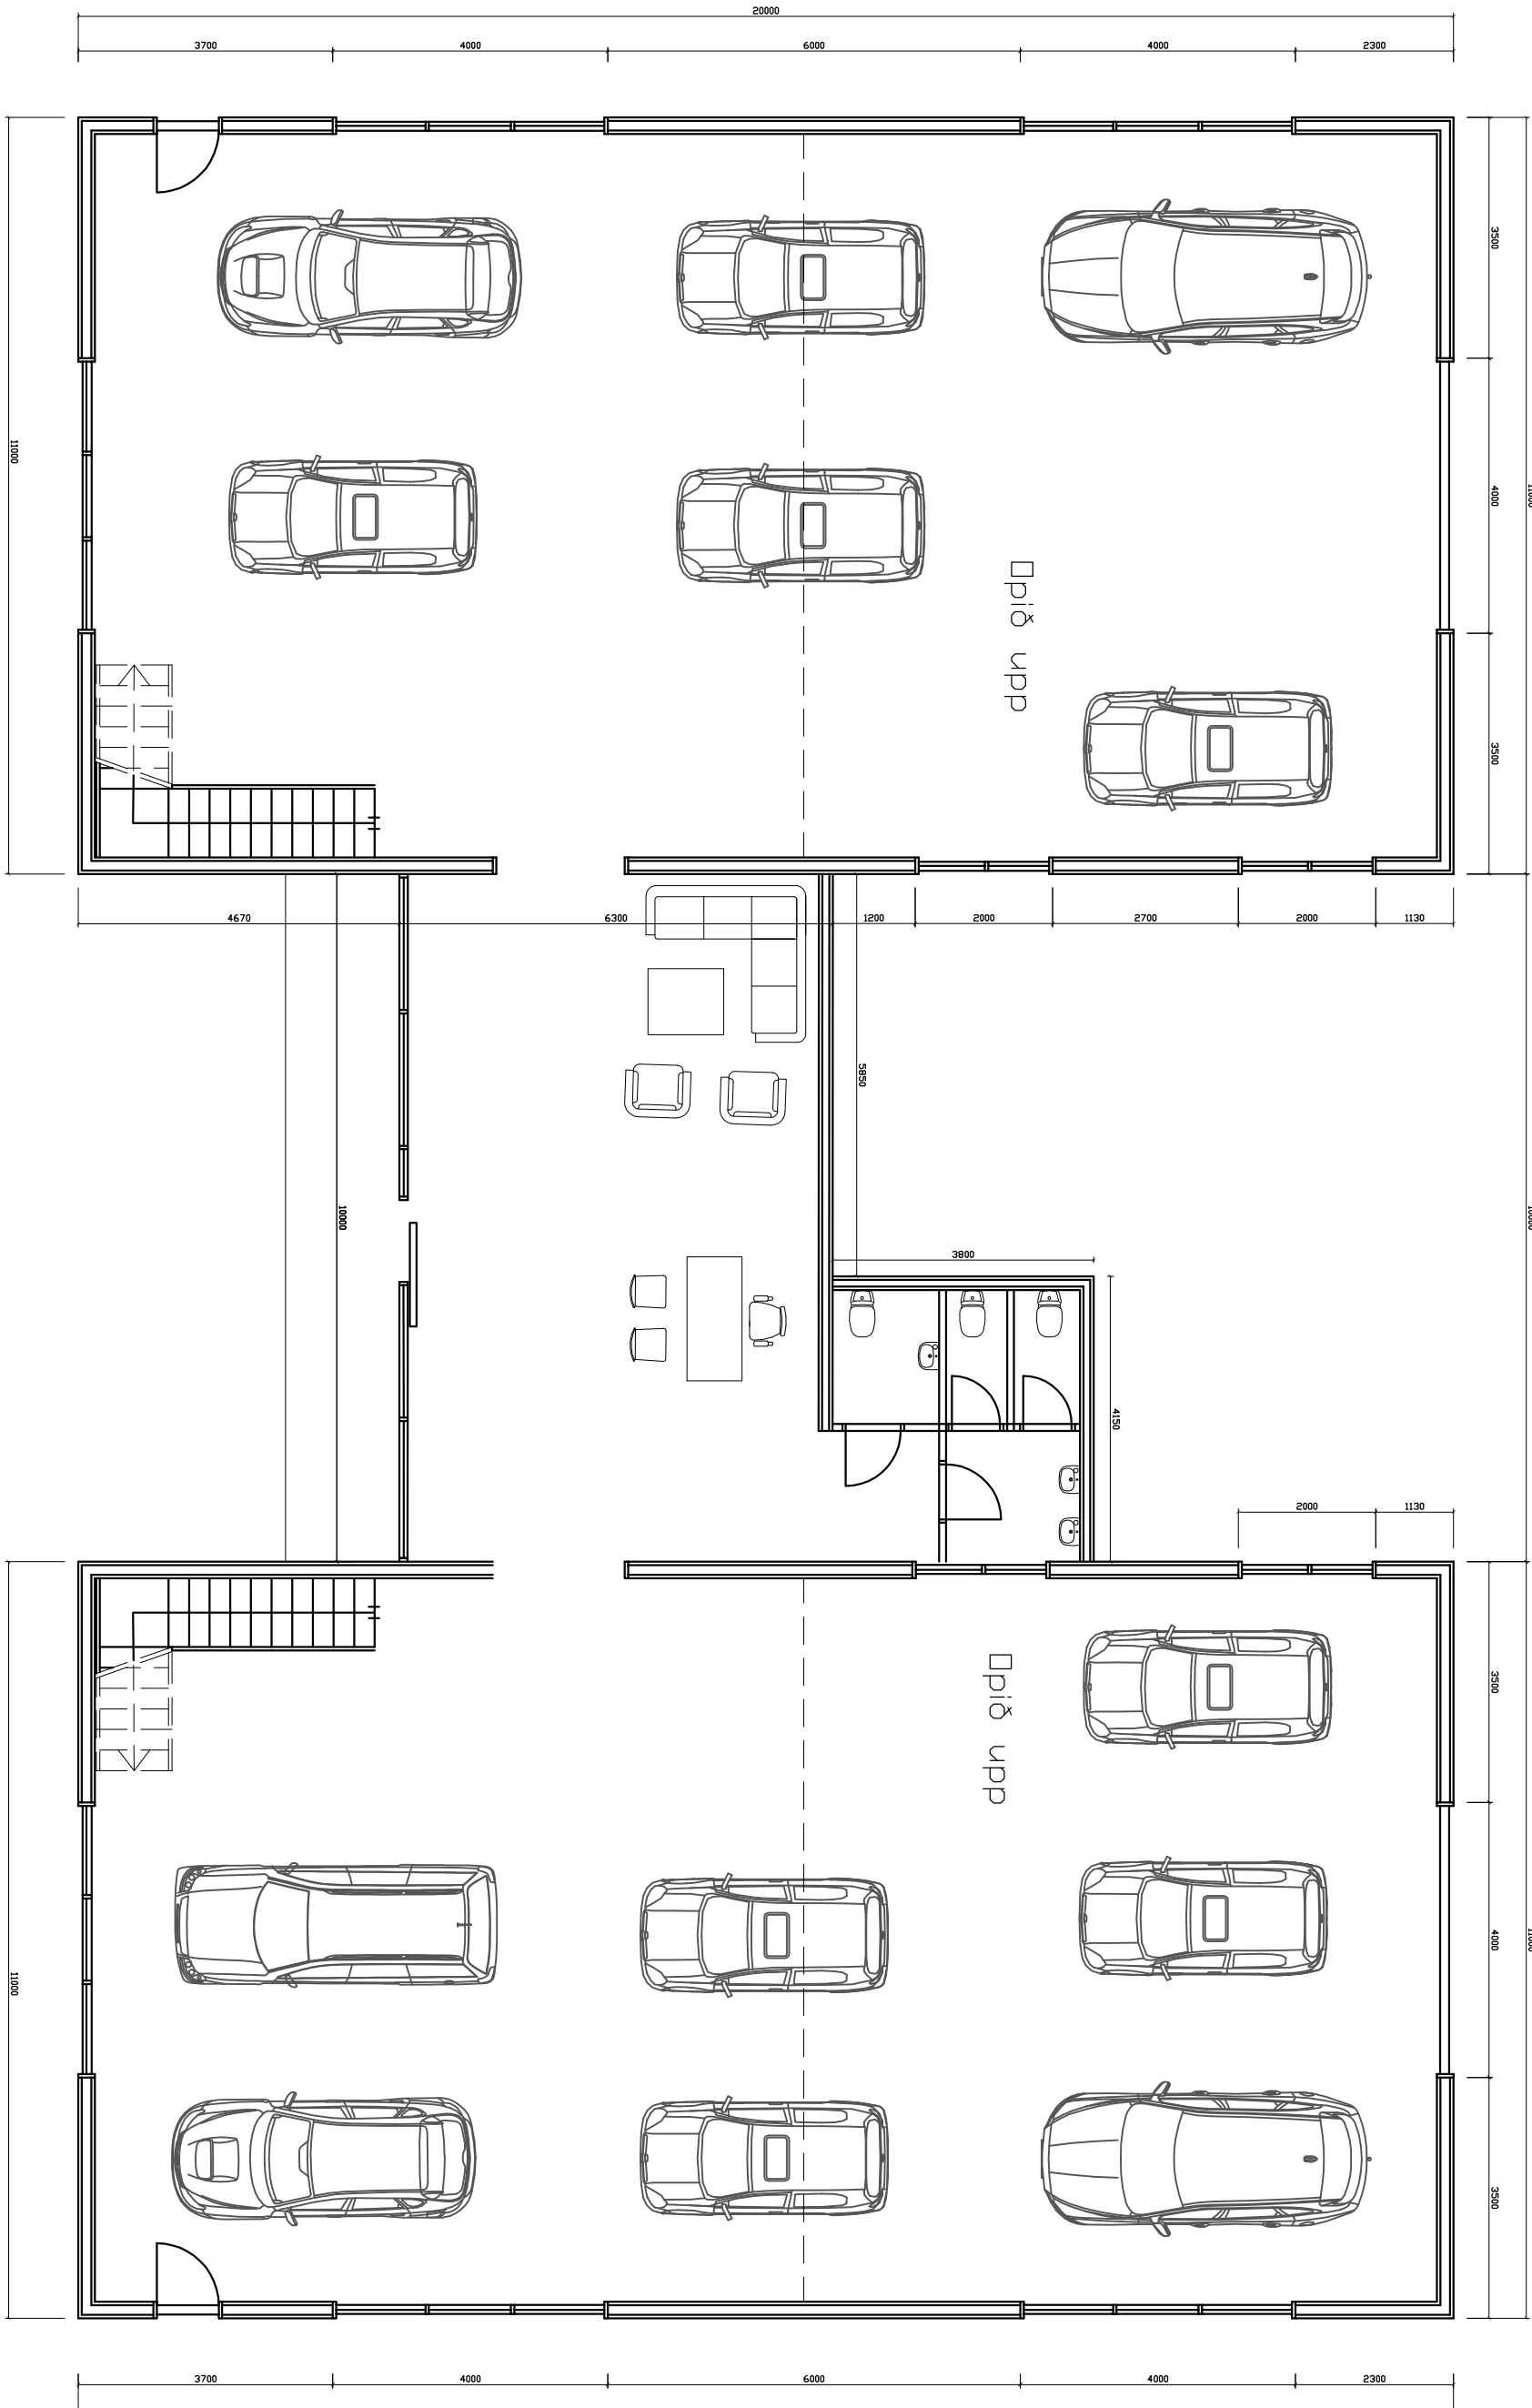

DAGS:		BÆYTING:		SAMP:	
A					
B					
C					
D					
E					
F					
G					

VERKEFNI:		ARKITEKTASTOFAN AUSTURVÖLLUR	
GEIRLAND, KÓPAVOGI		FLÚÐASEL 66, 109 REYKJAVÍK	
MHL 02		arkaus@rmedia.is	
TEIKNING:		BYGGJAFI, BÚS: 698-6930	
GRUNNMYNDIR		KRISTJAN BJARNASON	
TILLÖGUR		KÍ: 12068-4/79	
DAGS/TEIKNAD:		MÆLIKVI	
SIGN:		1:100 A2	
BÆYTING:		VERK NR:	
		TEIKN NR:	

Geirland, Kópavogi



Ljósmyndir af útihúsum



DAGS:	BREYTING:	SAMP:	VERKEFNI: GEIRLAND, KÓPAVOGI MHL 02	TEIKNING: LJÓSMYNDIR	DAGS/TEIKNAD: SIGN:	BREYTING:	MÆLIKV:	VERK NR:	TEIKN NR:
	A								
	B								
	C								
	D								
	E								
	F								
G									

ARKITEKTASTOFAN AUSTURVÖLLUR			
FLÚÐASEL 66, 109 REYKJAVÍK			
ar@kaus@mmedia.is			

Geirland, Kópavogi

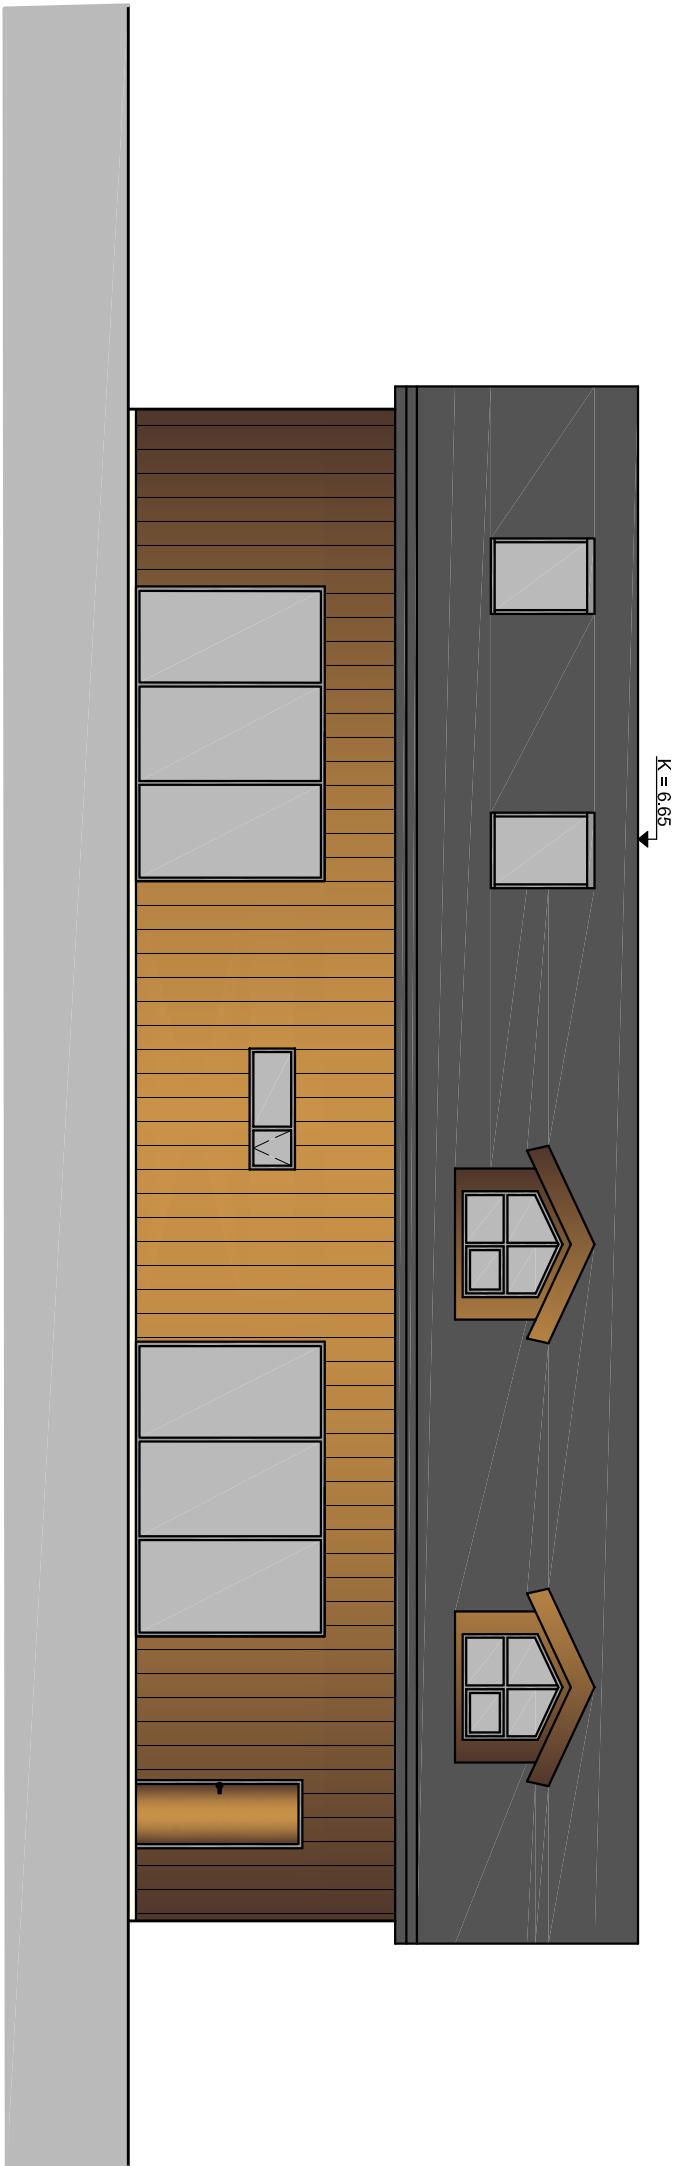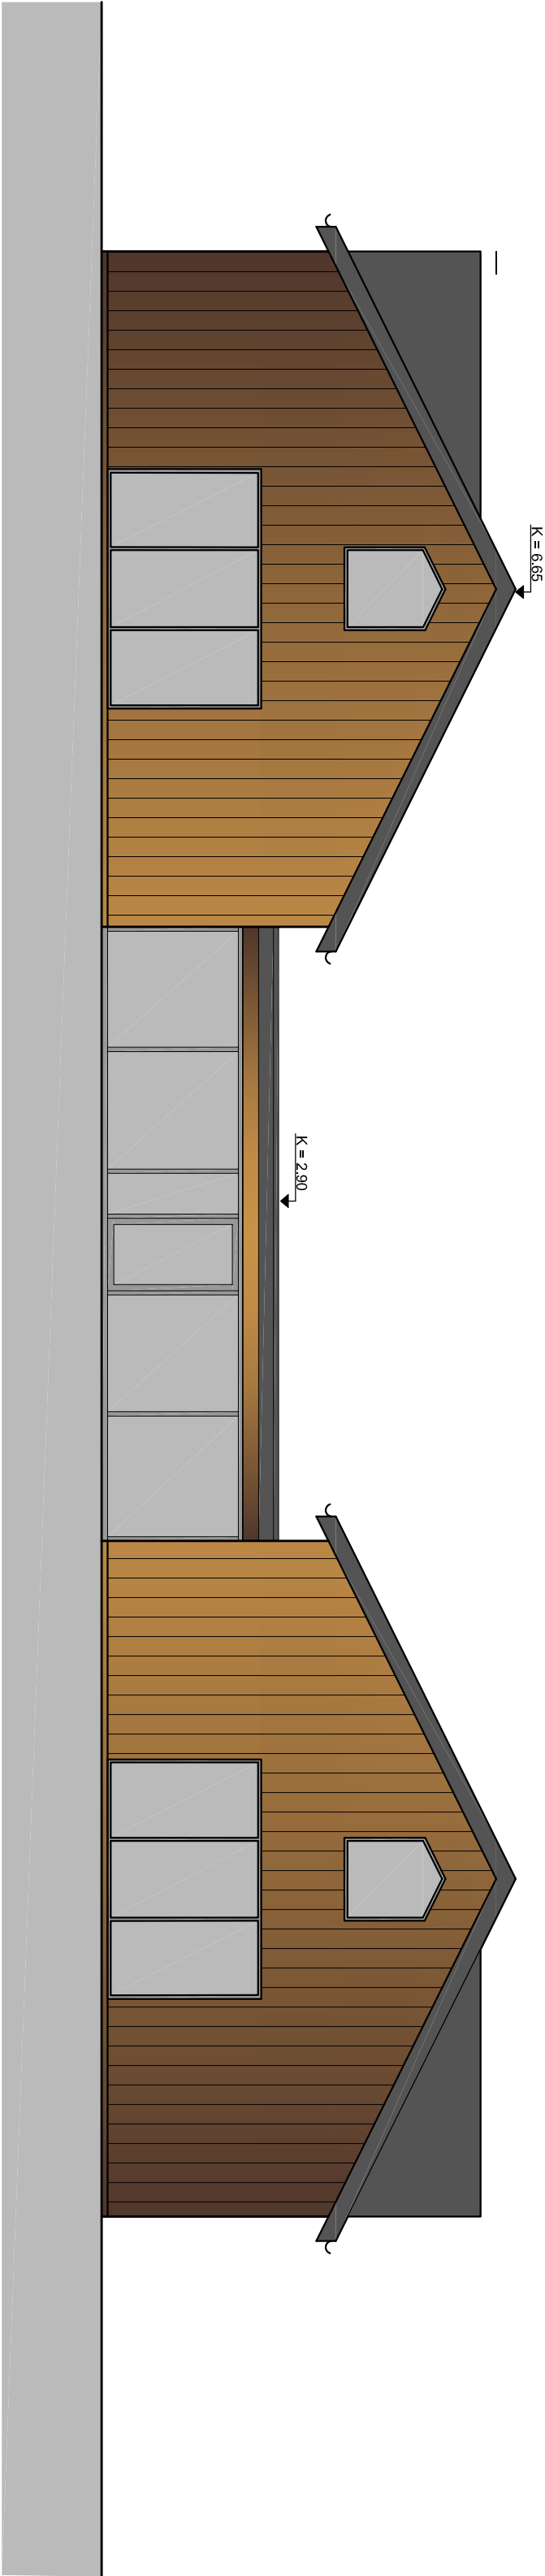

DAGS:	BREYTING:	SAMP:	VERKEFNI: GEIRLAND, KÓPAVOGI MHL 02 TEIKNING: ÚTLIT TILLÖGUR DAGS/TEIKNAD: SIGN: ARKITEKTASTOFAN AUSTURVÖLLUR FLÚÐASEL 66, 109 REYKJAVÍK arkausf@meddla.is MÆLIKV: 1:100 A2 VERK NR: TEIKN NR:		
A					
B					
C					
D					
E					
F					
G					