



132466 ✓


AFSTÖÐUMYND 1:500

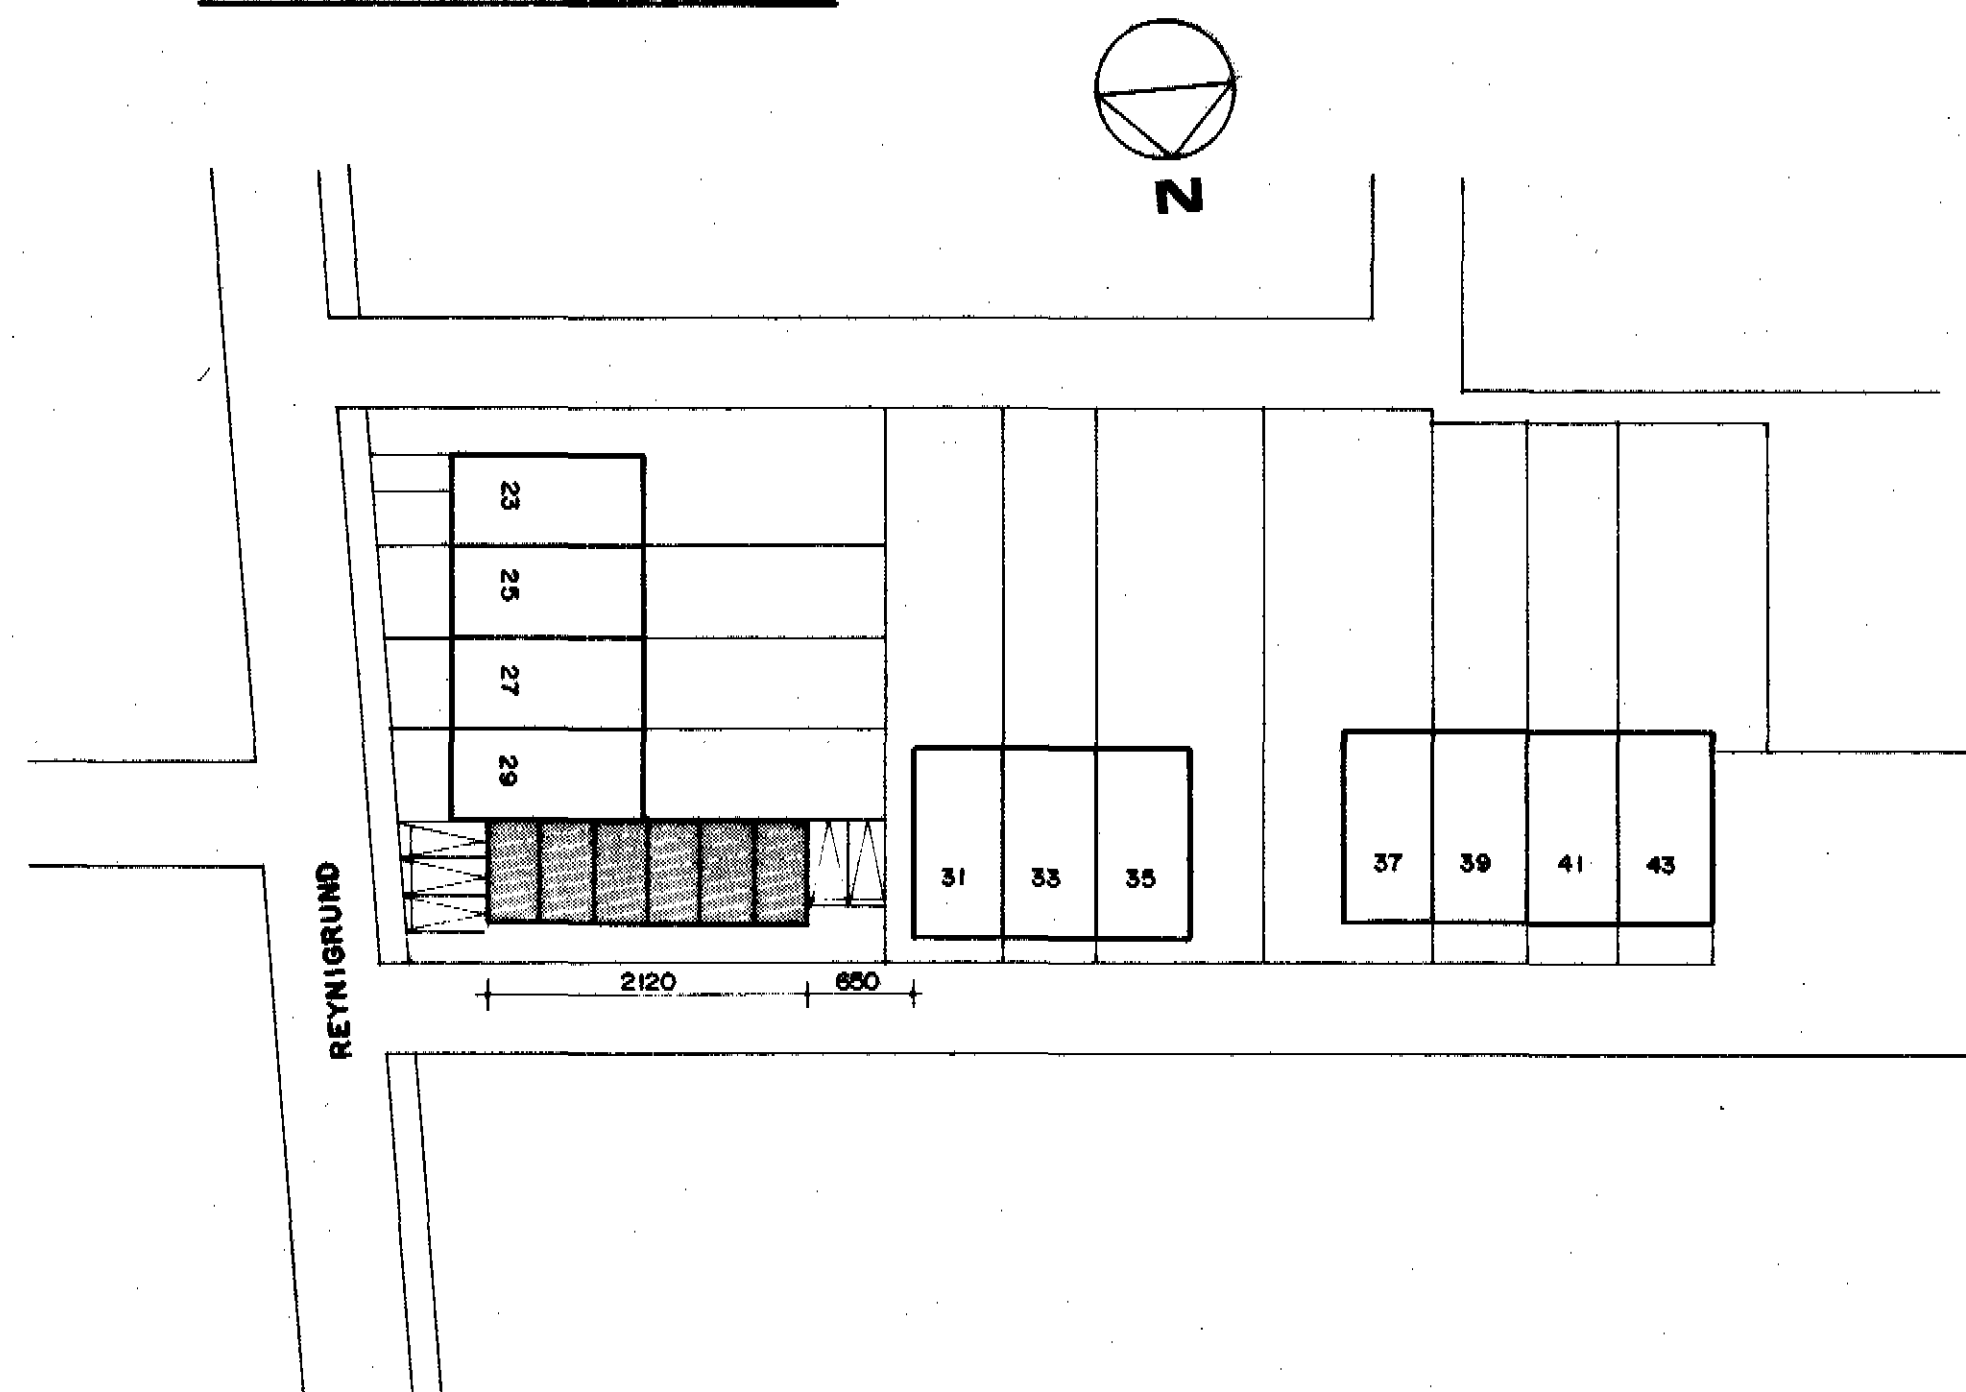

GRUNNMYND 1:100

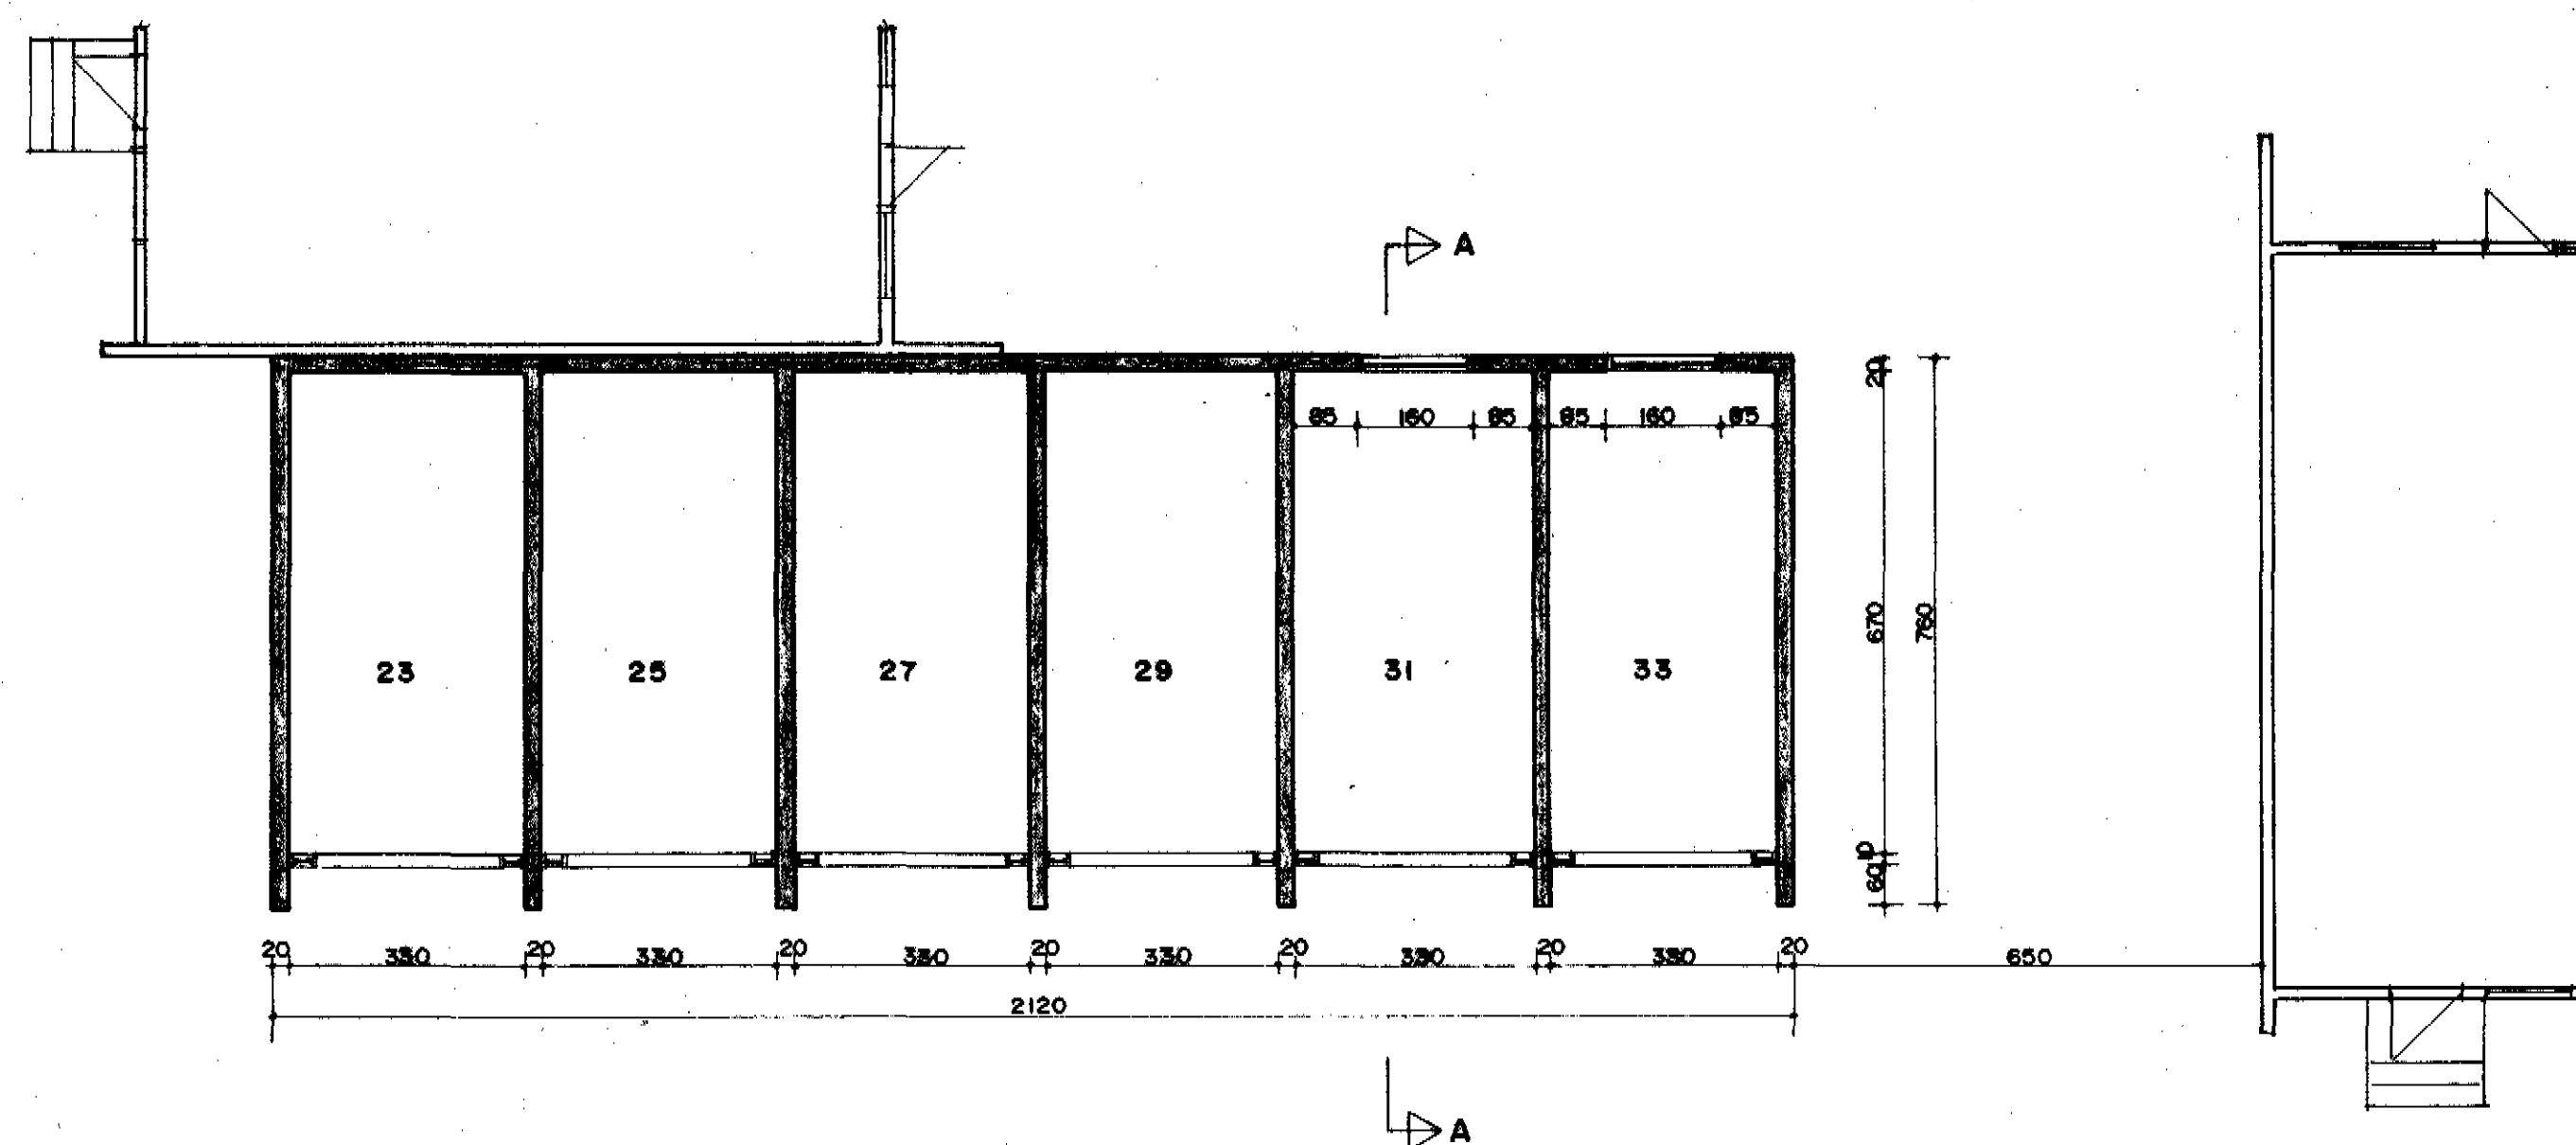

SNID A-A

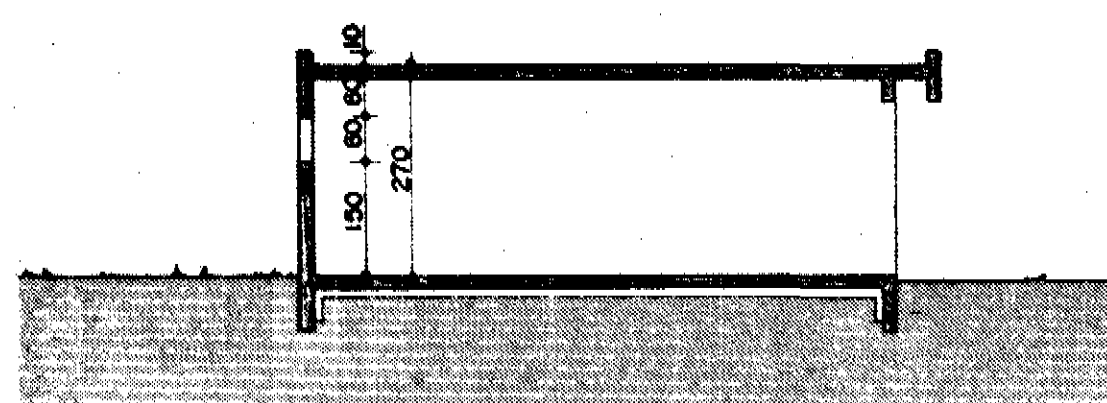

FLATARMÁL

BÍLSKÚRAR	NR. 23 OG 33	$2 \times 25.2 \text{ m}^2 = 50.4 \text{ m}^2$
BÍLSKÚRAR	NR. 25 TIL 31	$4 \times 24.5 \text{ m}^2 = 98.0 \text{ m}^2$
HEILDARFLATARMÁL		148.4 m ²

BÍLSKÚRSGÓLF ER 5 cm HERRA EN GÖTUKANTUR NÆST
SKÚR NR. 33.

REYNI GRUND 31-33
~~23-33~~

BÍLSKÚRAR
AFSTÖÐUMYND, GRUNNMYND
SNID

M. 1:100, 1:500 KÓP. 27.06.1998

ÞORBERGUR KARLSSON
FVFÍ
REYNI GRUND 31, s. 43804
Þorbergur Karlsson