

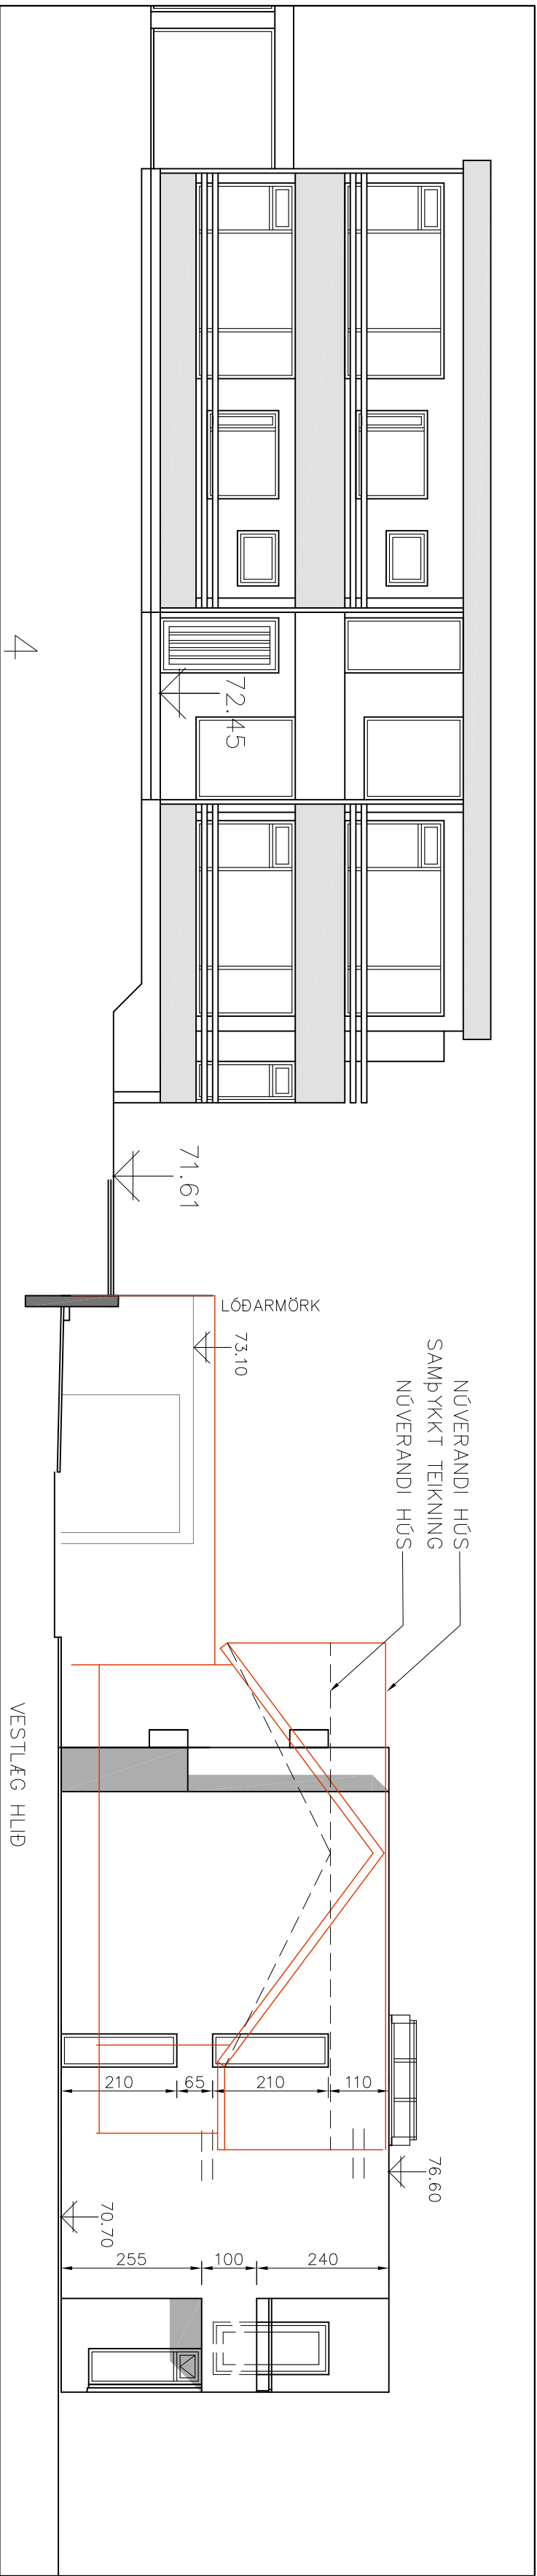
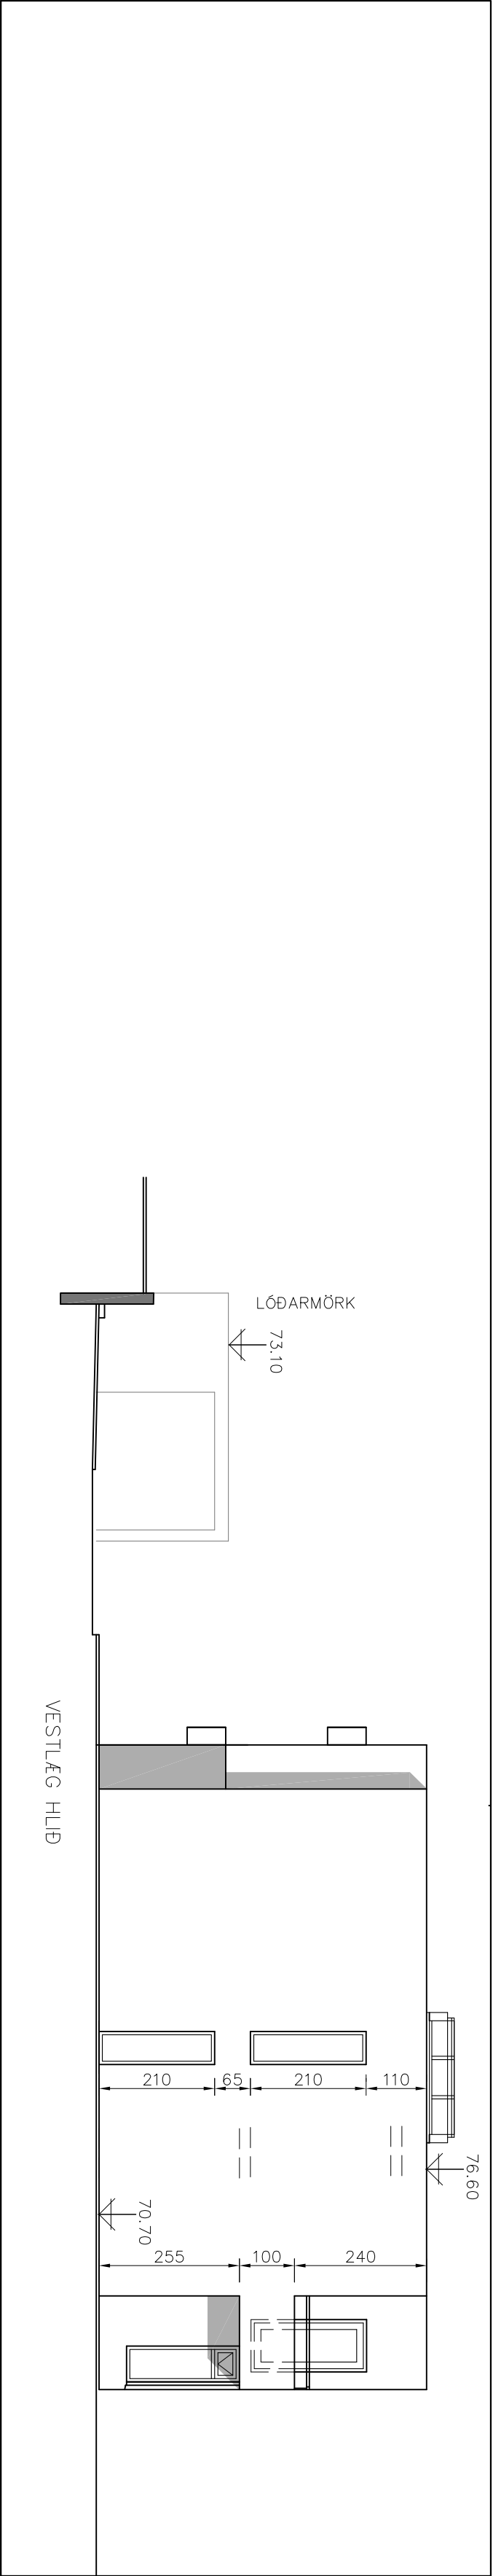


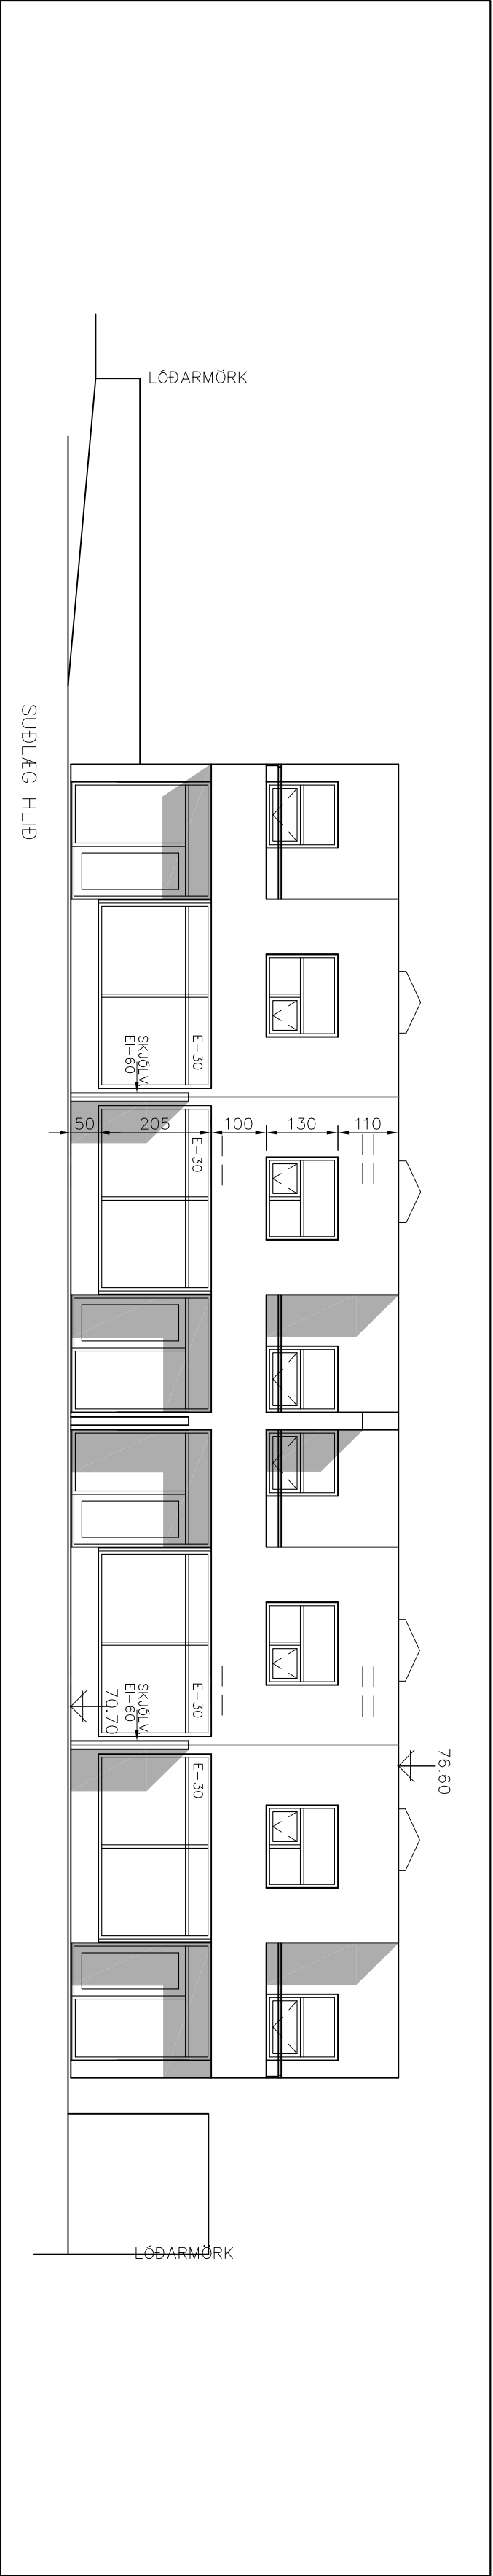

Br. nr.	Dogs.	Af.	Breyting
(A)			
(B)			
(C)			
(D)			
(E)			

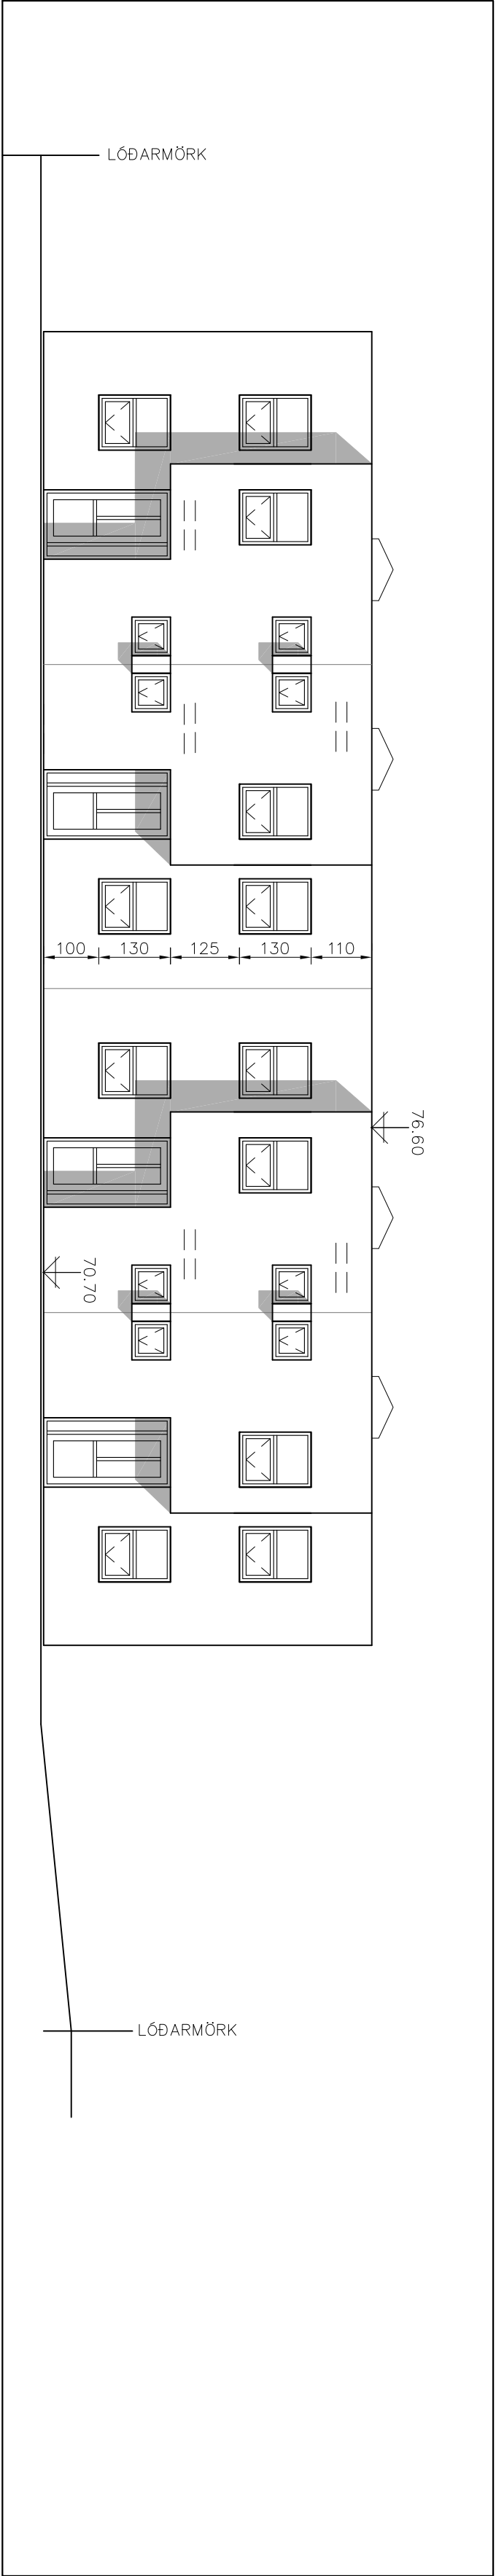

TEIKNISTOFAN ÓÐINSTORGI STOFNUP 1965

ARKITEKTAR BYGGINGAÆRÆÐINGAR INNAHÚSSHÖNNUDIR
HELGI HJÁLMARSSON ARKITEKTI FAI
BJÖRN HELGASON BYGGINGAÆR. BFI
LENA HELGADÓTTIR ARKITEKTI FAI

ÓÐINGSGATA 7
101 REYKJAVÍK
TEL +354 510 2200
FAX +354 510 2201
MAIL to@lo.is

HÖSTJUR.: DÍGRANESHEIDI 45, KÖPAVOGI
VERKEFNI.: GRUNNMÝND ÚTLIT, TILLAGA- A (3)
HEITI.: L. 114182
M.: 1:100 NR.
T. BH
DAGS. 10. 1. 2023 1290-1