
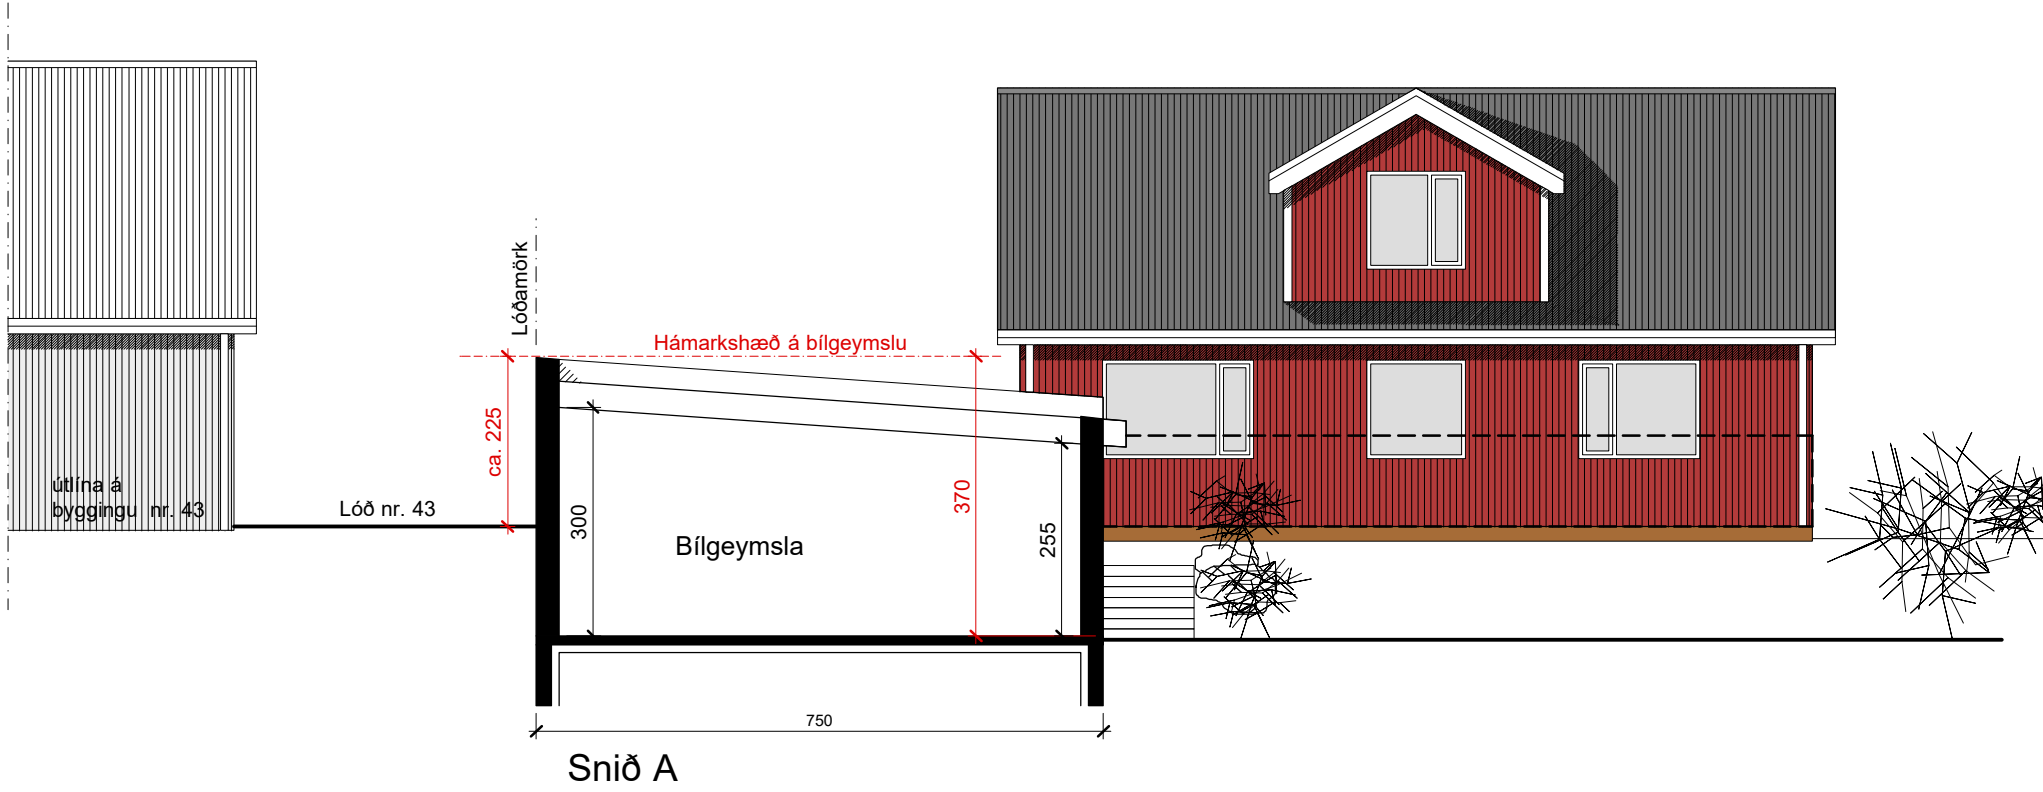
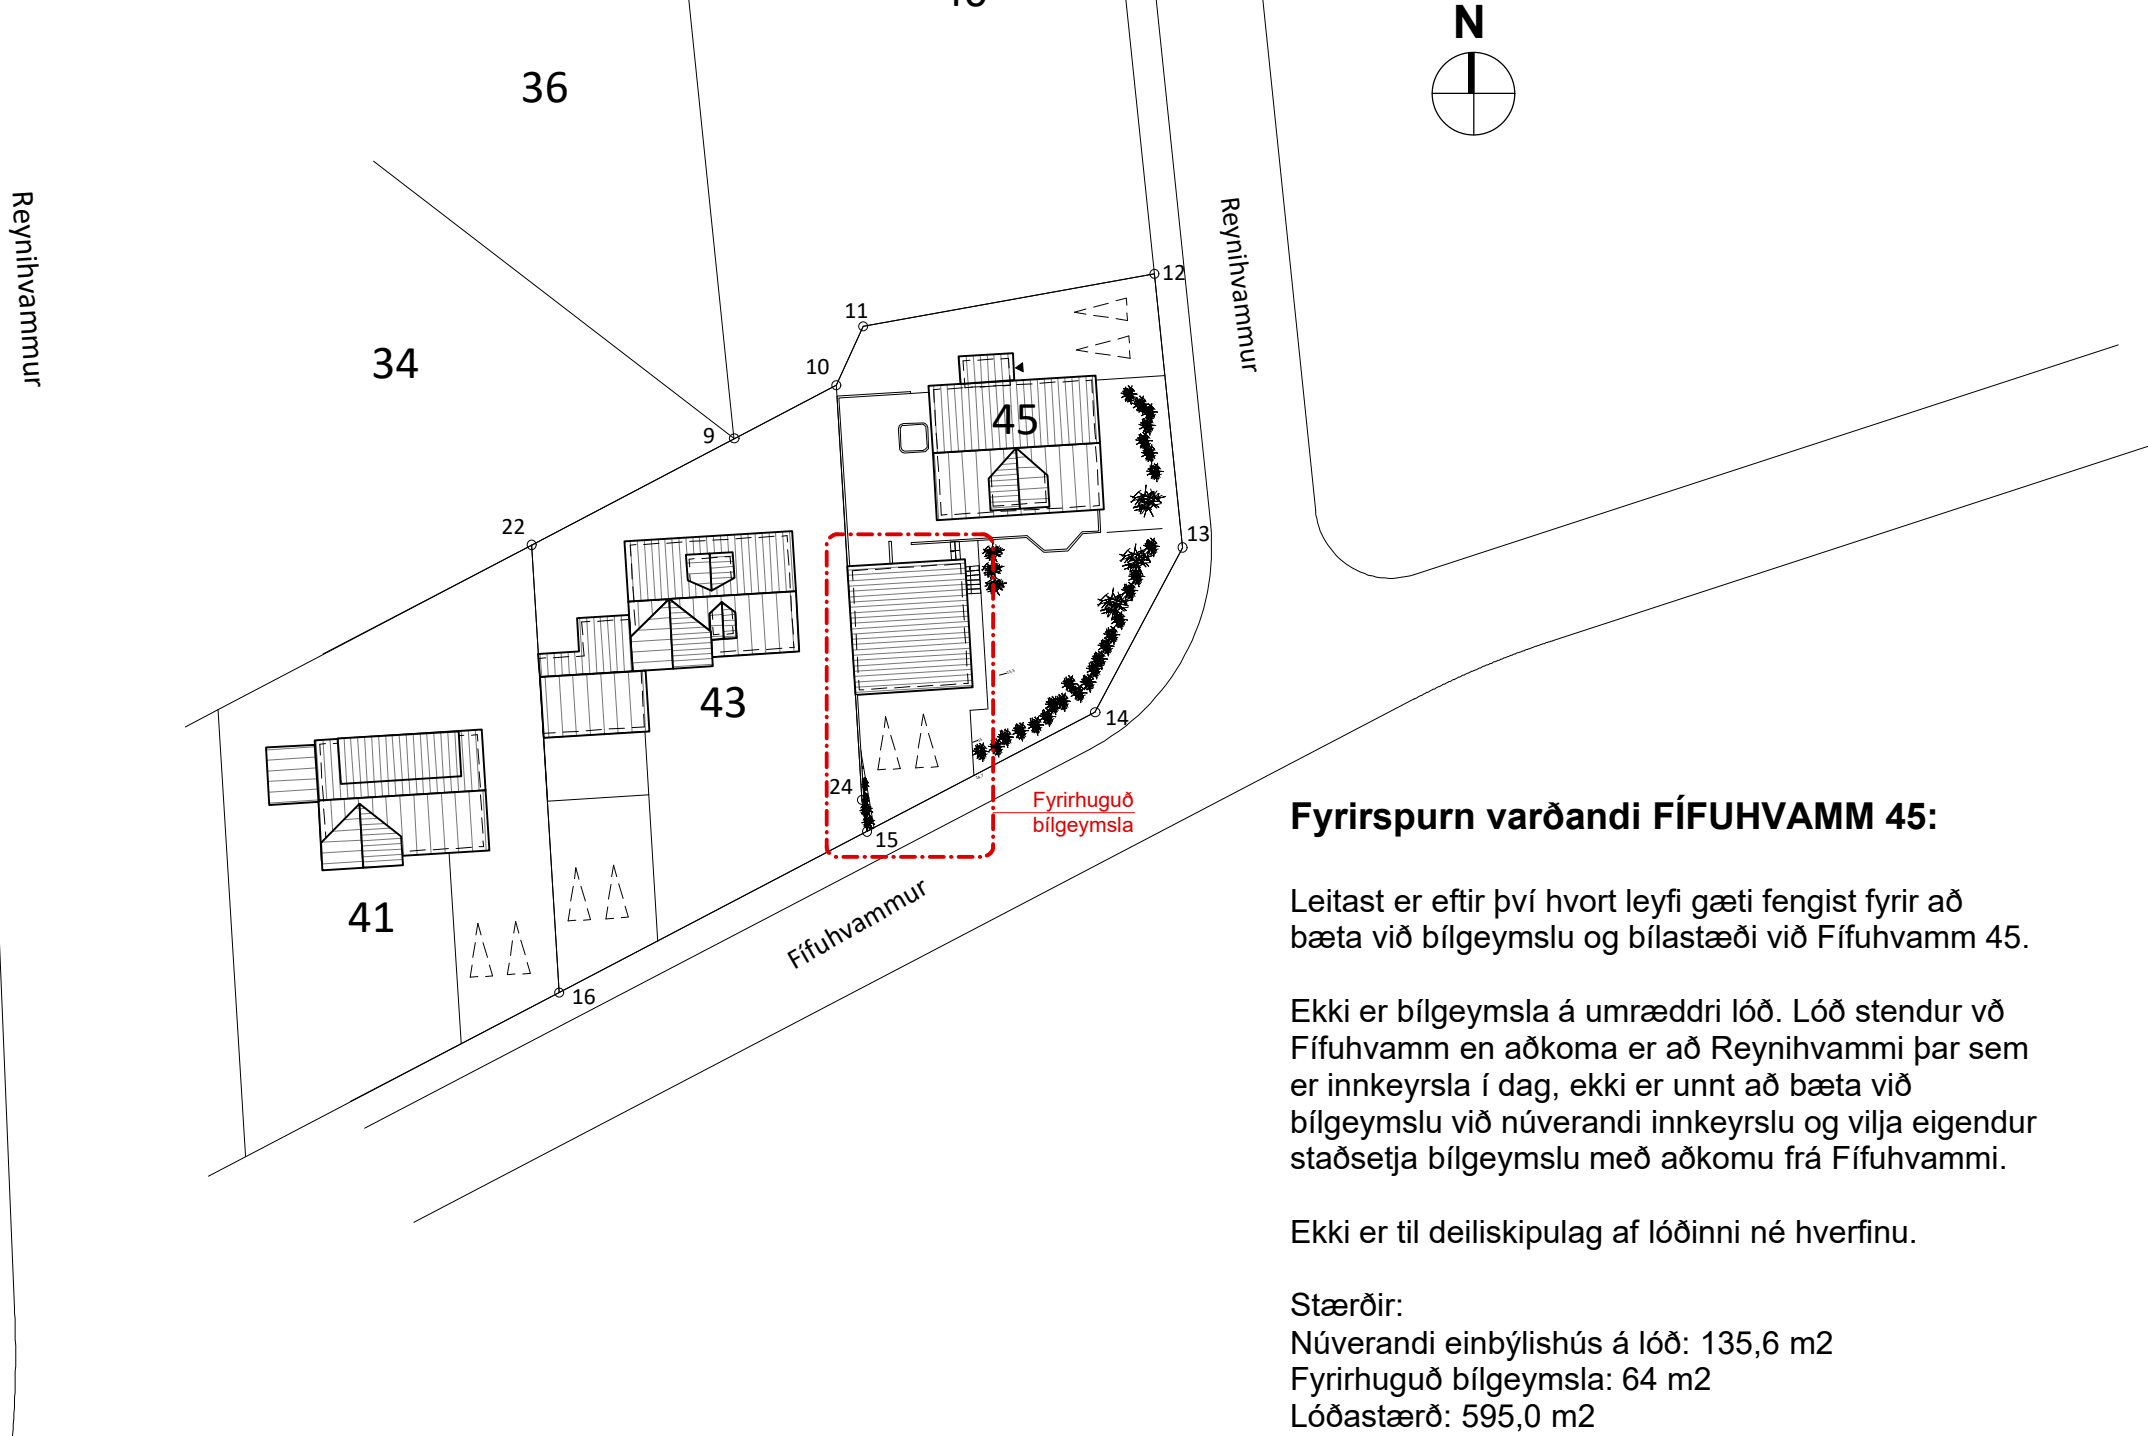


FYRIRSPURN - FÍFUHVAMMUR 45

Ný bílgeymsla

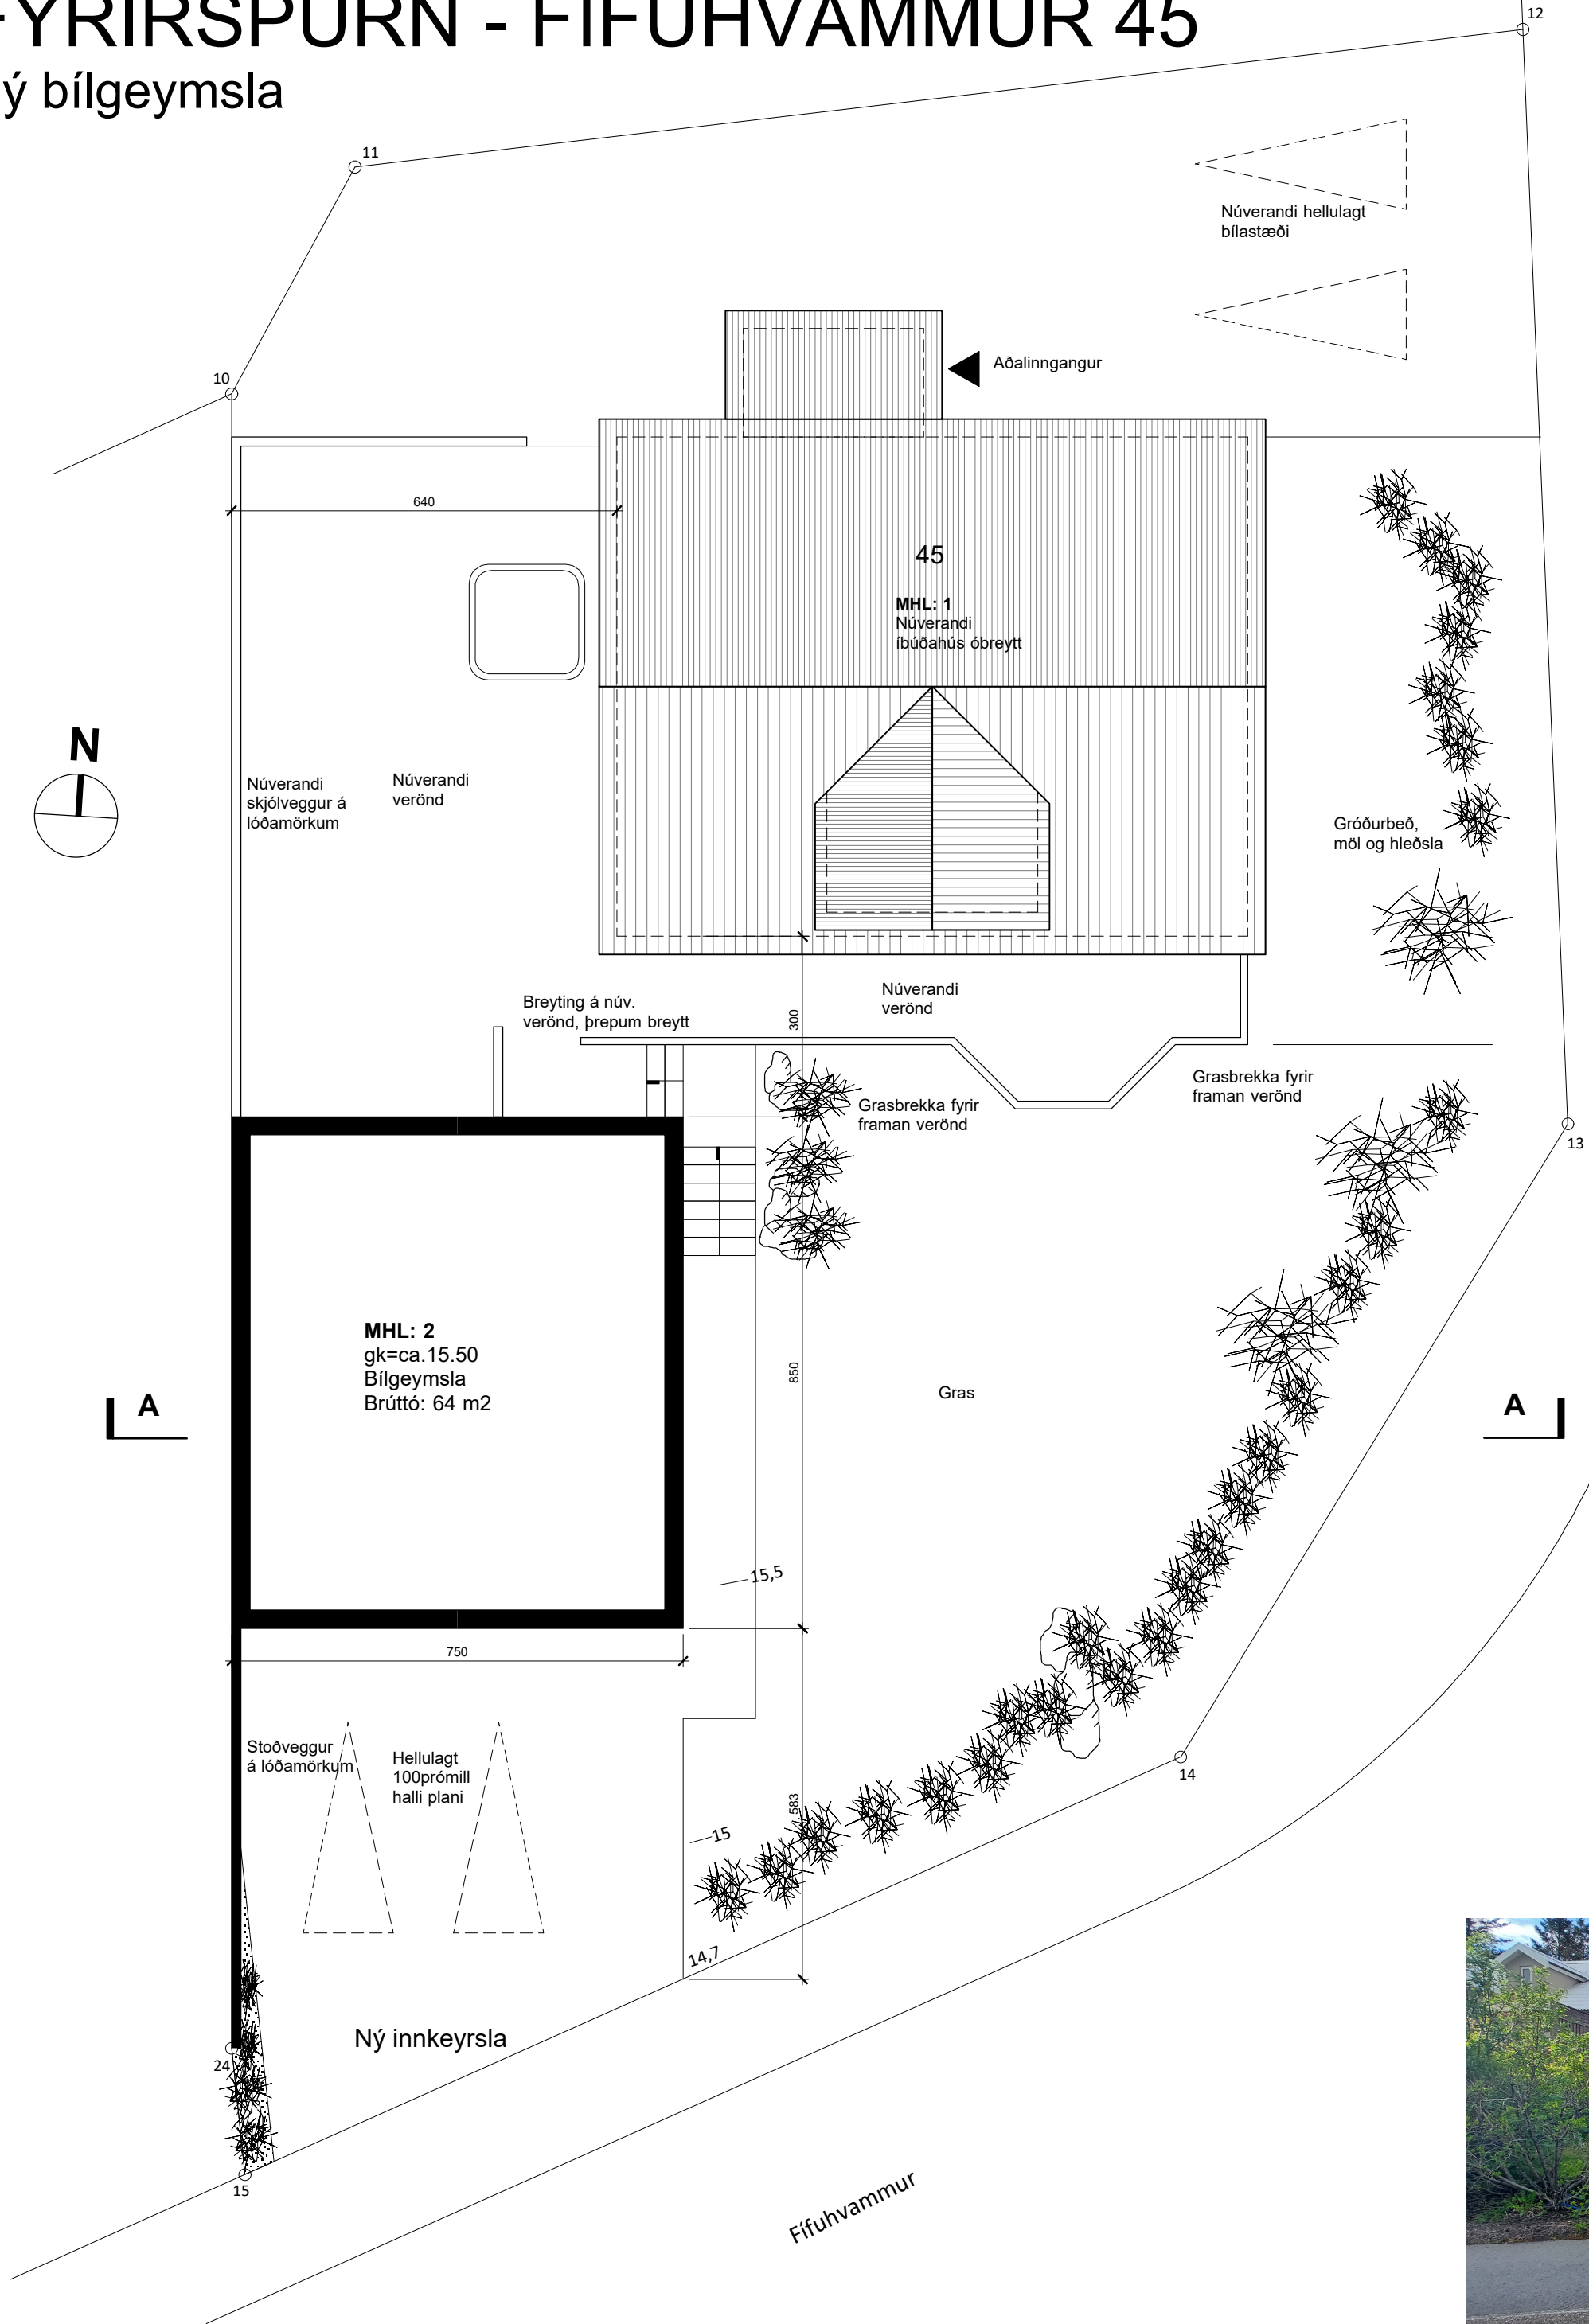

Fífuhvammur 45	200 Kópavogi
Fyrirspurn	1af1
Verkr:	12.22
Blaðastærð:	A2
Mkr:	1:500, 1:100
TAG teiknistofa ehf	
Langaríma 21-23, 112 Reykjavík, s: 699 4297	
kt: 500215-1000, atli@tagteiknistofa	
Atli Jóhann Guðbjörnsson, Byggingafræðingur, Kt: 260978-5789	