


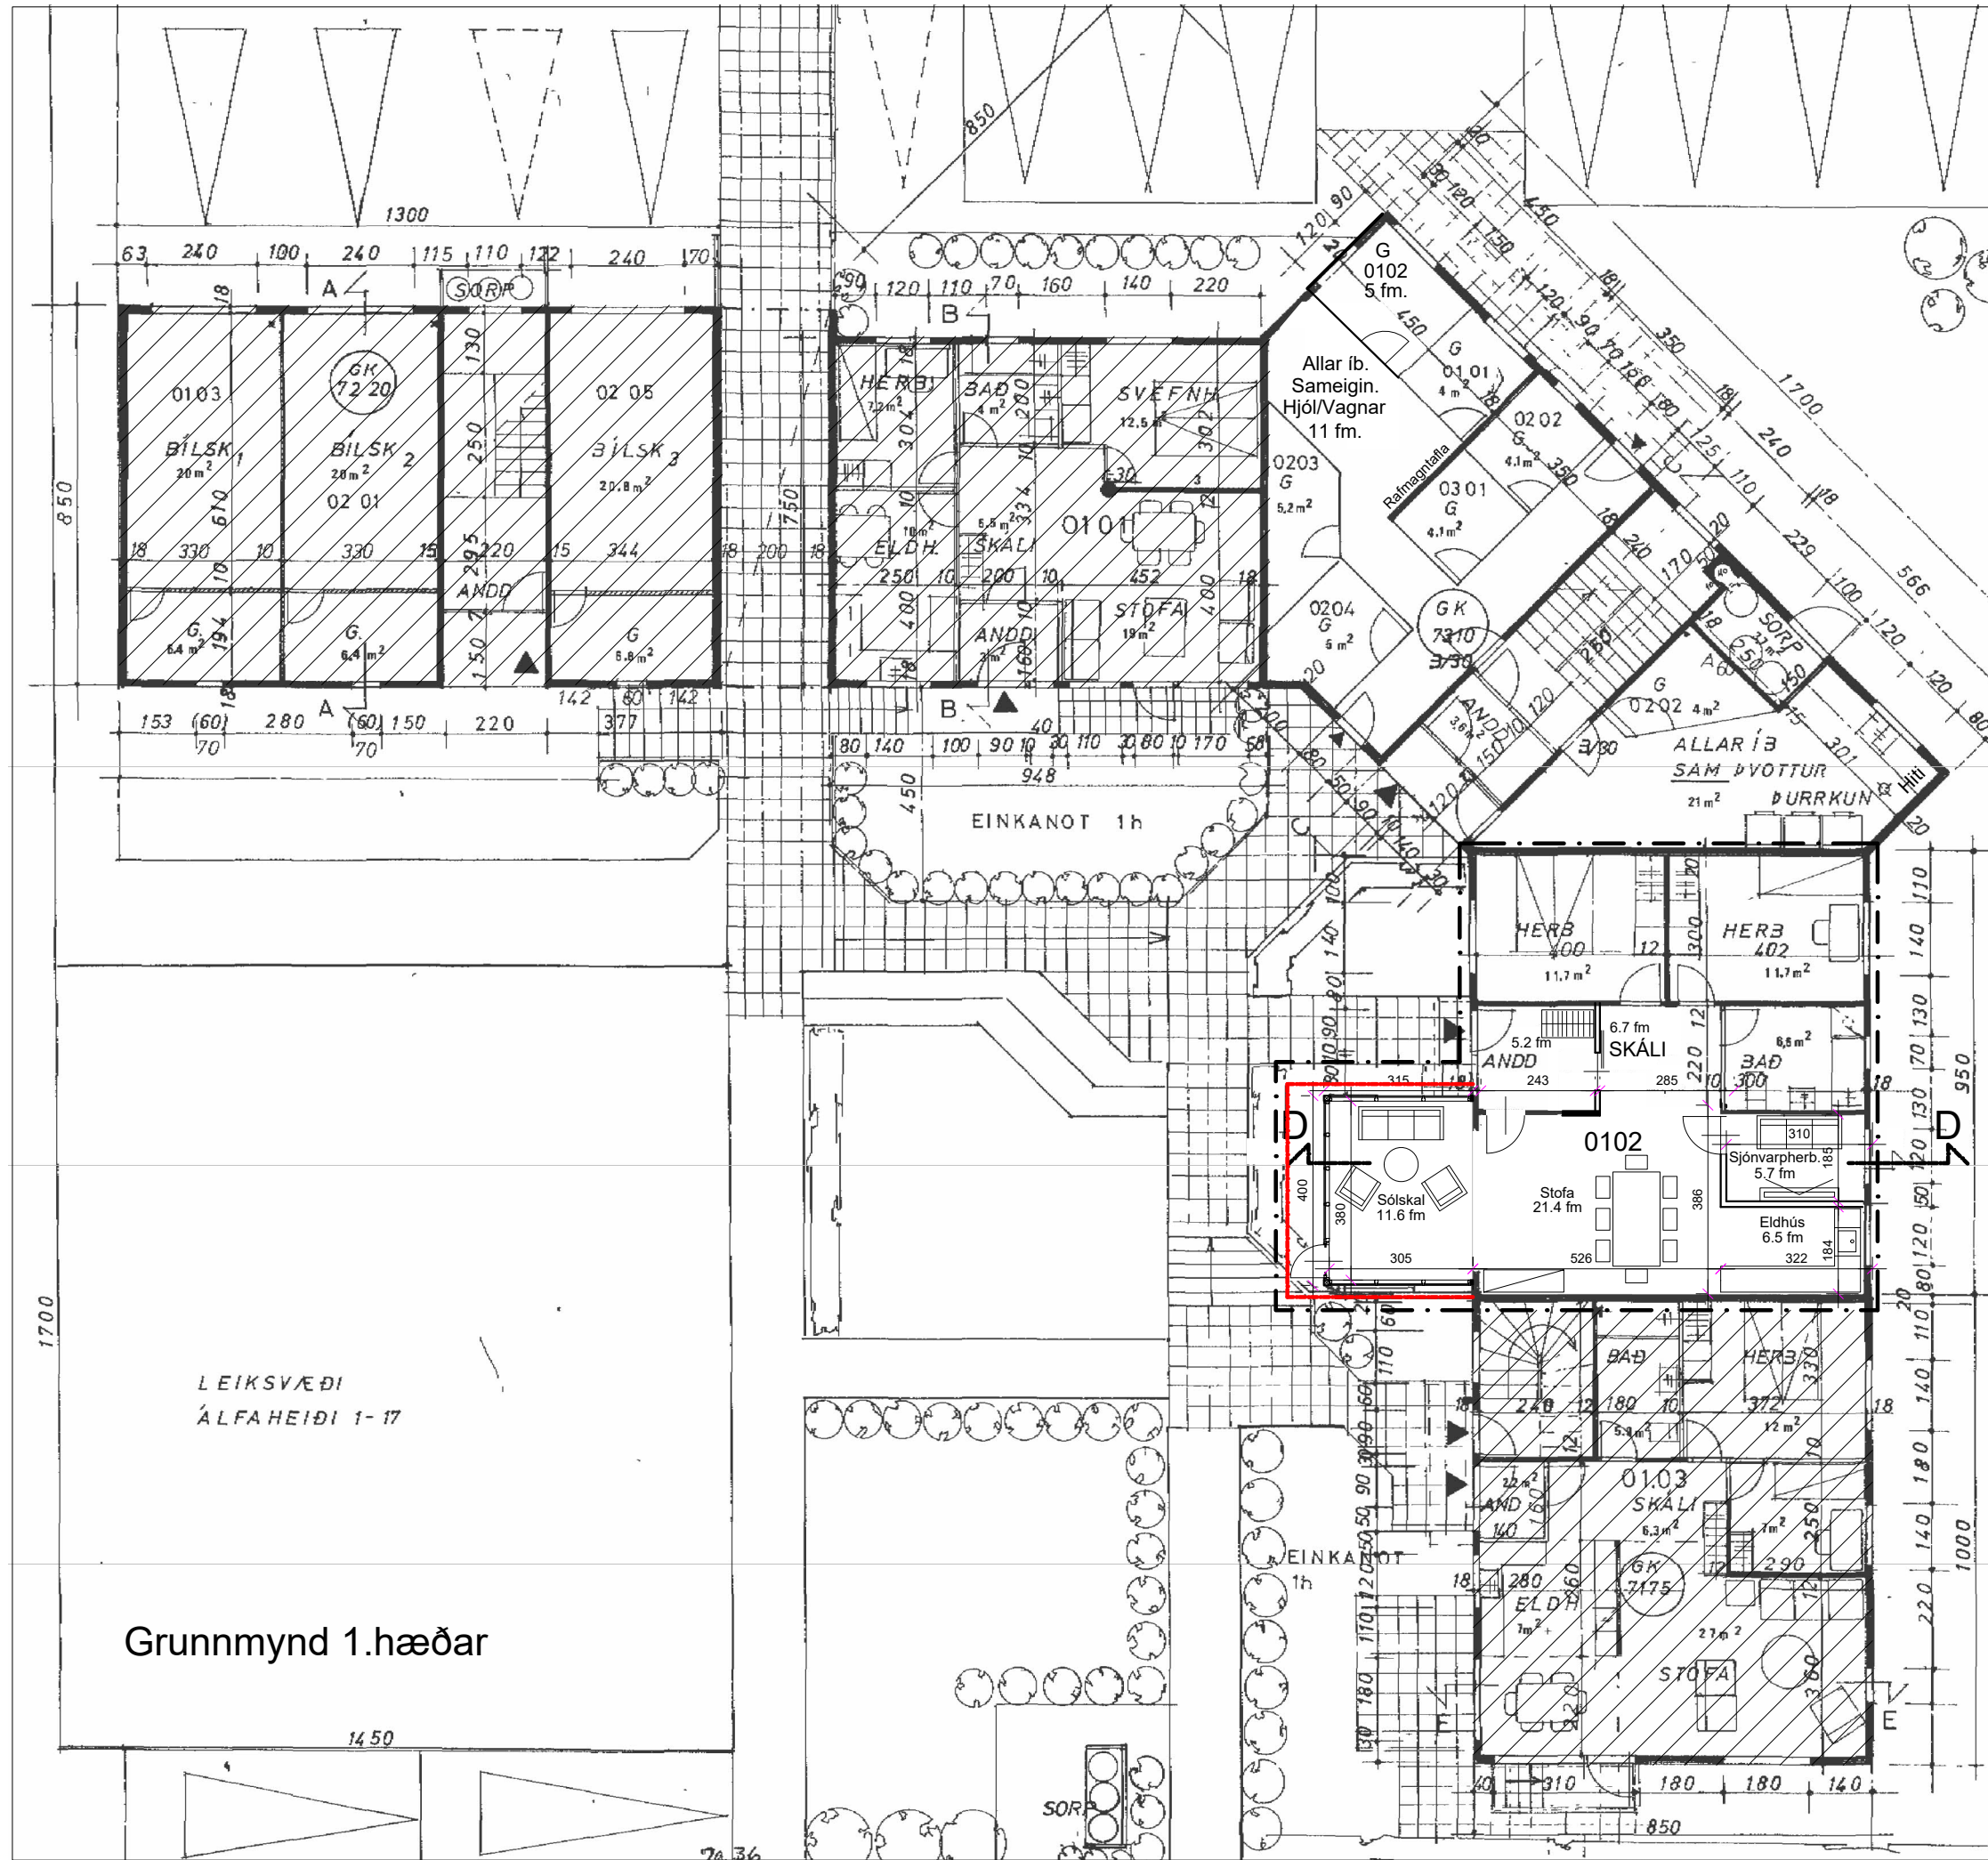

Grunnmynd 1.hæðar

NR. DAGS.		BREYTING	
Álfaheiði 1d		200 Kópavogi	
Mkv. 1:100		Teikn. nr. 2	
Dags. 08.02.2021		Álfaheiði 1d.dwg	

luigi bartolozzi
arkitekt
kt. 130659-2099
skipholt 43
105 Reykjavík
gsm 8983760
barluigi@simnet.is