

27 JAN. 1997

byggingarfulltrúinn

Ernst R. Rauschenberg

✓166566

- FATAHERD
 $3 \times 6,2 = 18,6 \text{ m}^2$
 $46,5 \text{ m}^3$

à Sur Brim
mû A Rym

1. D. Fgrirspuen 26/9/21

EINBÝLISHÚS EIRIKUR GUÐMUNDSSON
SÆBÓLSBRAUT 34a KÓPAVOGI

GRUNNMYND EFRÍ HÉÐAR

M 1:50
R. DES. 96

ADALUPPDRAETTIR SAMFYKKTAR 8.11.96

ÚLRIK ARTHÚRSSON ARKITEKT A ÍKT. 270436-6769
BRÆÐRABORGARSTIG 7 REYKJAVÍK 55510960


Wm Arthur Gou

27 JAN. 1997


byggingarfulltrúinn

[Signature]

✓166569

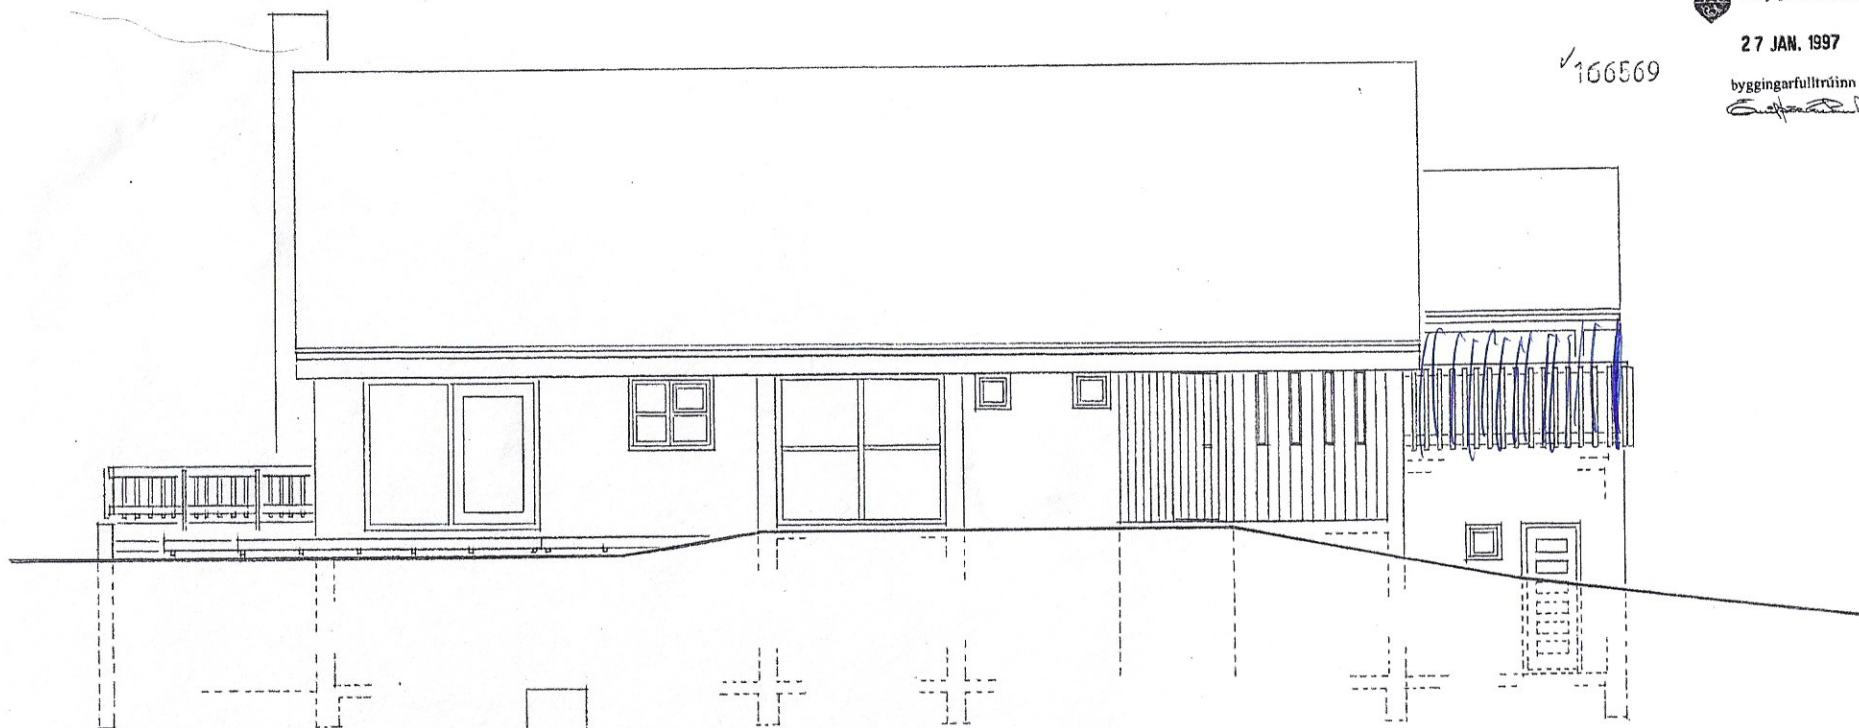

SÚÐUR

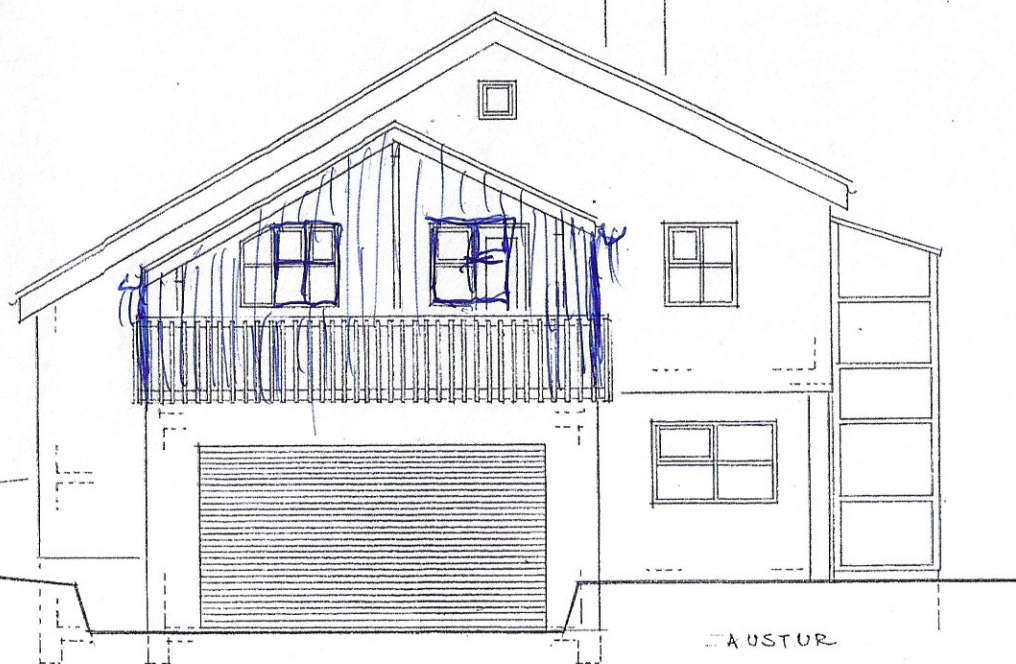

AUSTUR

Henri Artursson

Fjús spurn 26/4 21

EINBÝLISHÚS EIRIKUR GUÐMUNDSSON
SÆBÓLSBRAUT 34A KÓPAVOGI

7

ÚTLITSMYNDIR

M: 1:50
R: DES 196

ADALDRÖGNETIR SAMÞYKKJAR 8.11.96

ÚLRIK ARTHÚRSSON ARKITEKT AÍ KR. 270436-6769
BRÆÐRABORGARSTIG 7 REYKJAVÍK 55510960


27 JAN. 1997

byggingarfulltrúinn

✓100568

[Signature]

S

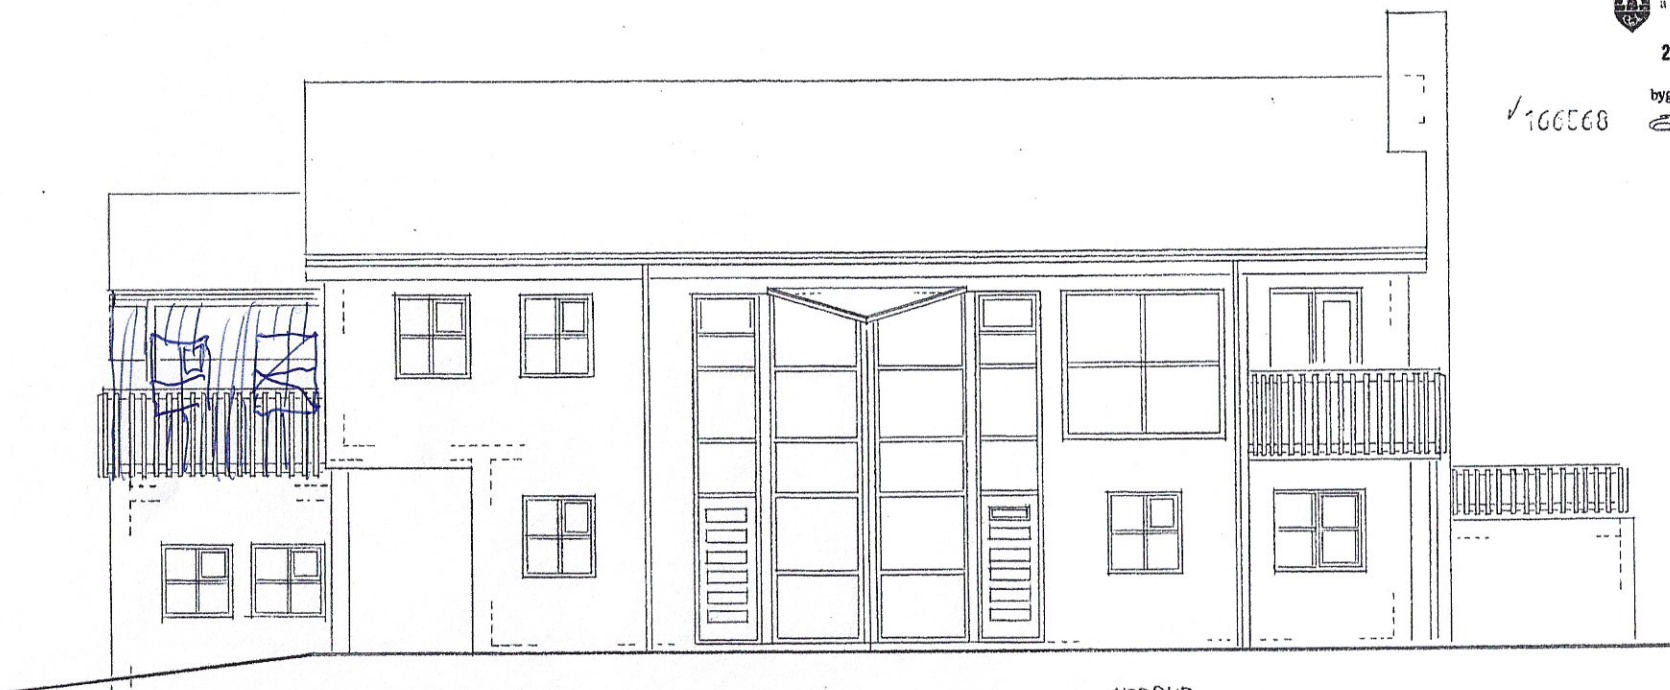

NORÐUR



VESTUR

Fyrirsproa 26/4/21

EINBÝLIHÚS EIRIKUR GUÐMUNDSSON
SÆBÓLSBRAUT 34B KÓPAVOGUR

6


ÚTLITSMYNDIR

M 1:50
F. DES. 96

ADALÚPPDRÆTTIR SAMÞYKKJAR 8.11.96

ÚLRIK ARTHÚRSSON ARKITEKT AÍ KR. 270436 6769
BRÆÐRABORGARSTIG 7 REYKJAVÍK 55510960

Ulrik Arthússon

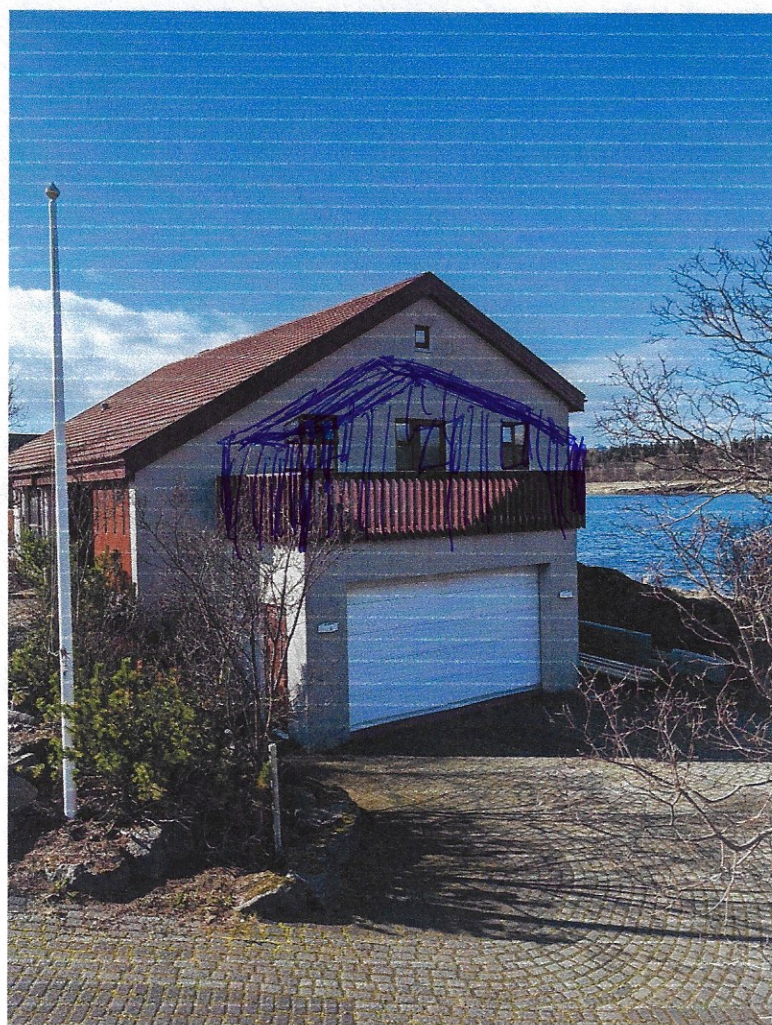

Söbólsbract 34A
26/121