



+Arkitektar



Fornahvarf 10
Kópavogur


Útlit

dags. 10.1.2023


mkv.

teikn. APS / AB / AMK


verknr. 2004

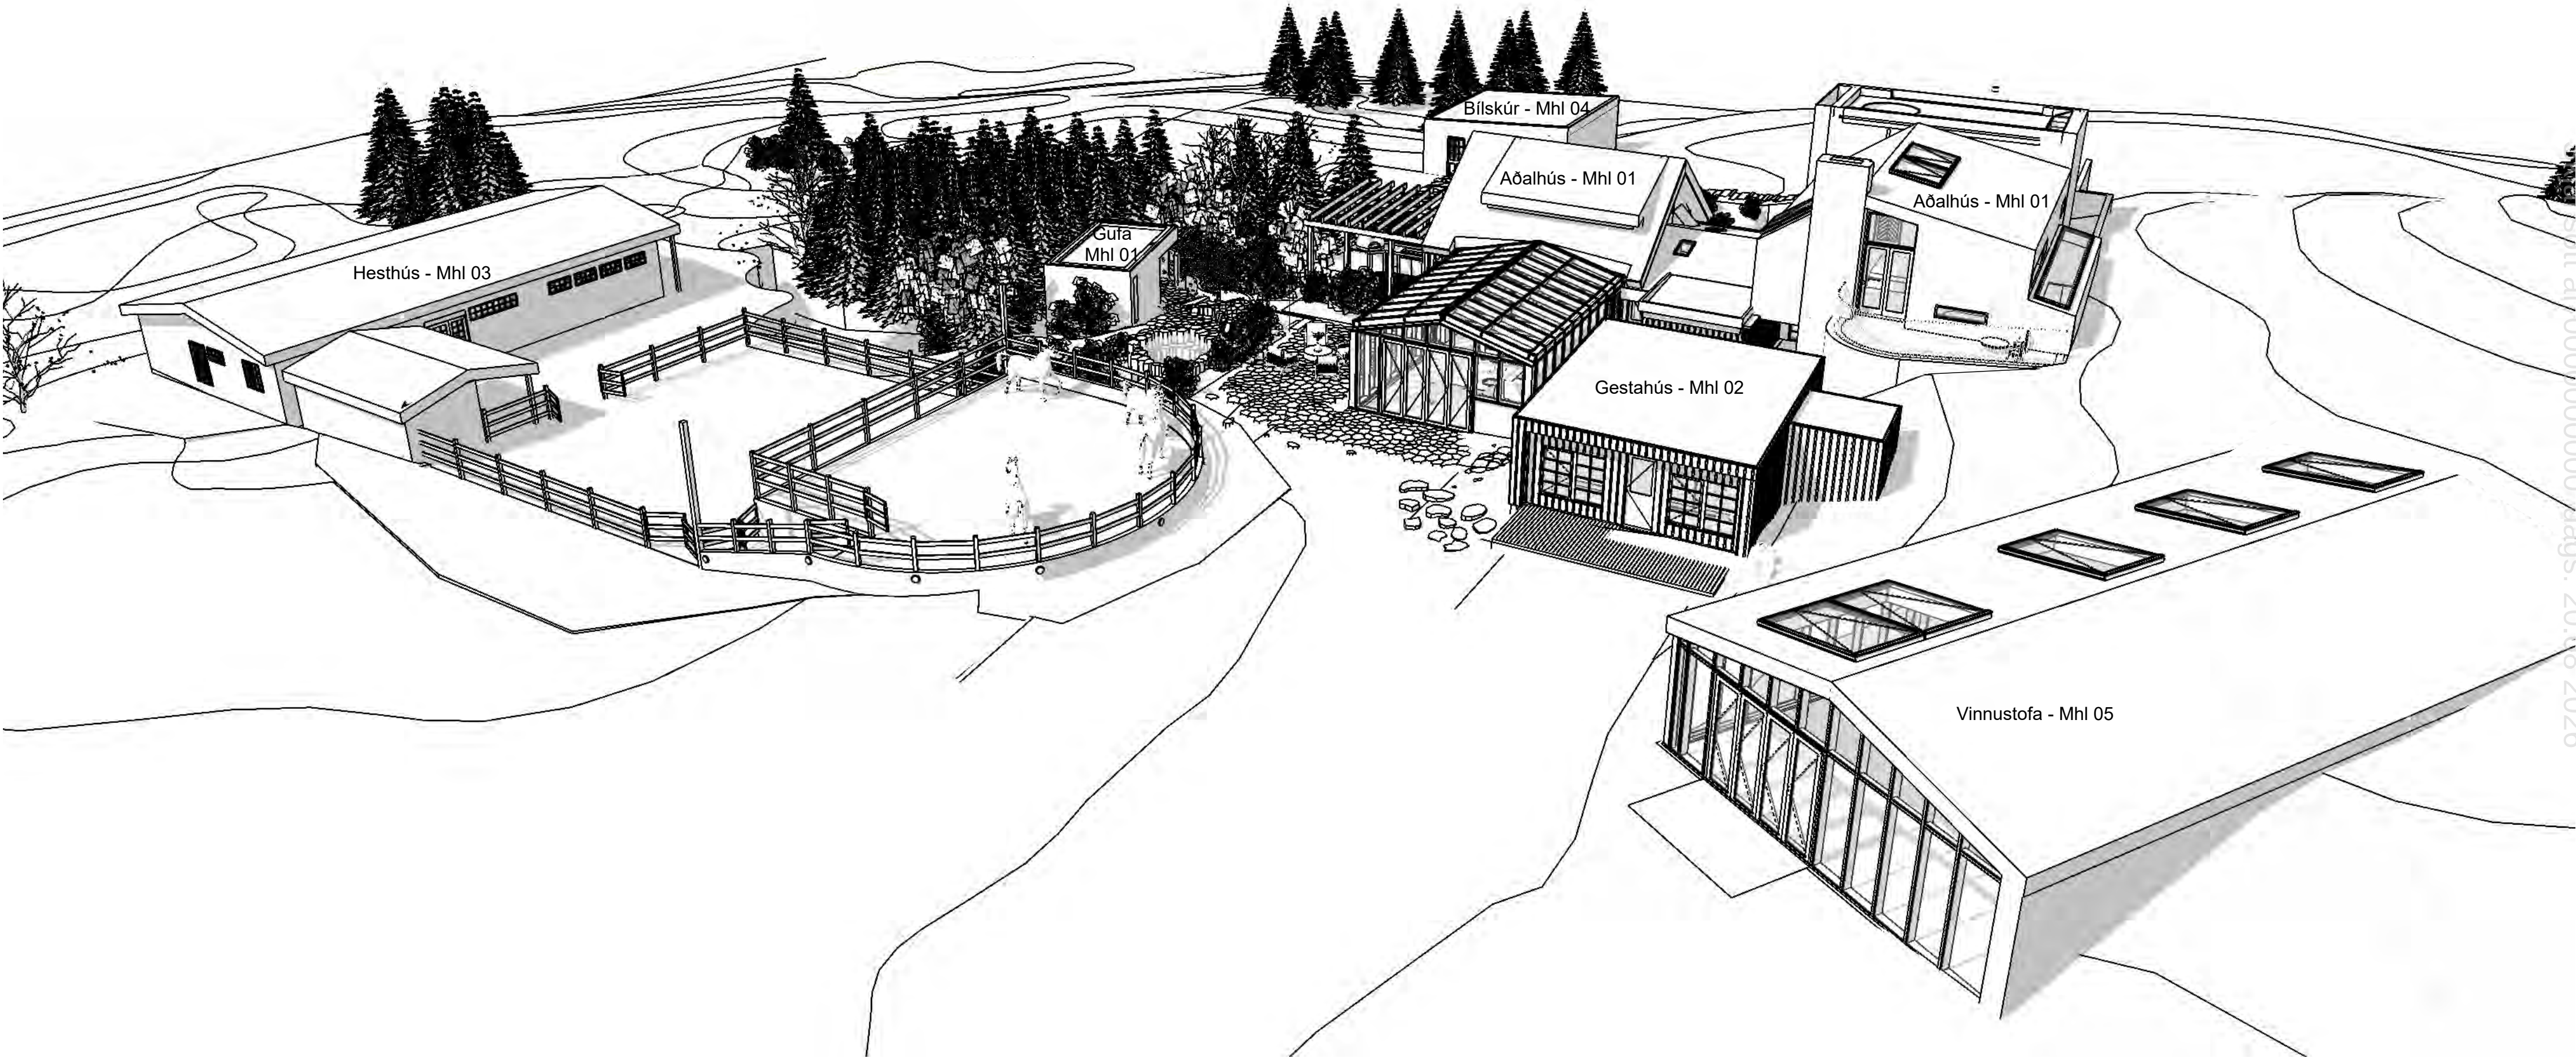

+Arkitektar			
Fornahvarf 10		dags.	10.1.2023
Kópavogur		mkv.	
Útlit		teikn.	AbS / AB / AMK
		verknr.	2004

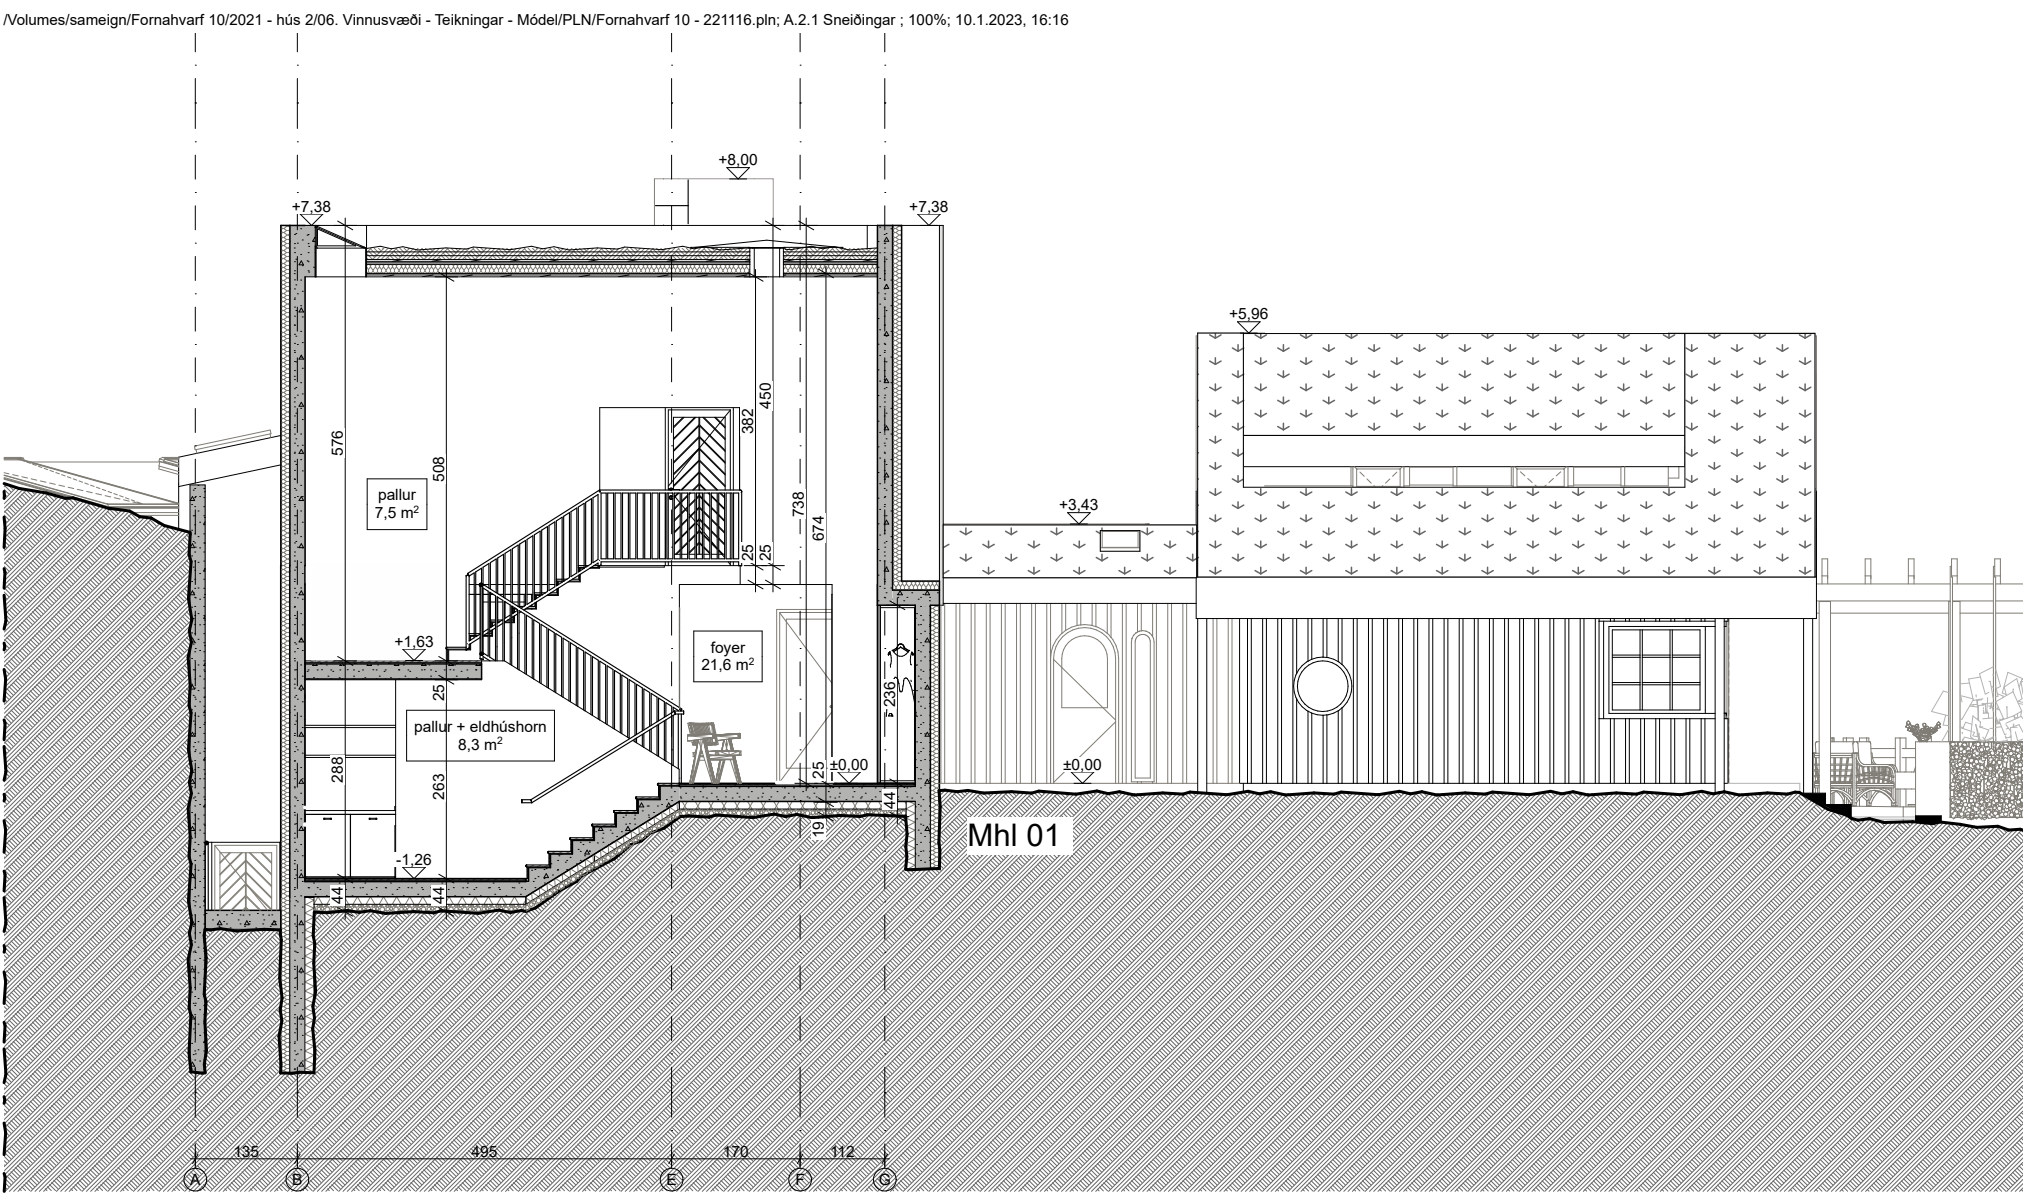


A Sneiðing (íbúðarhús)

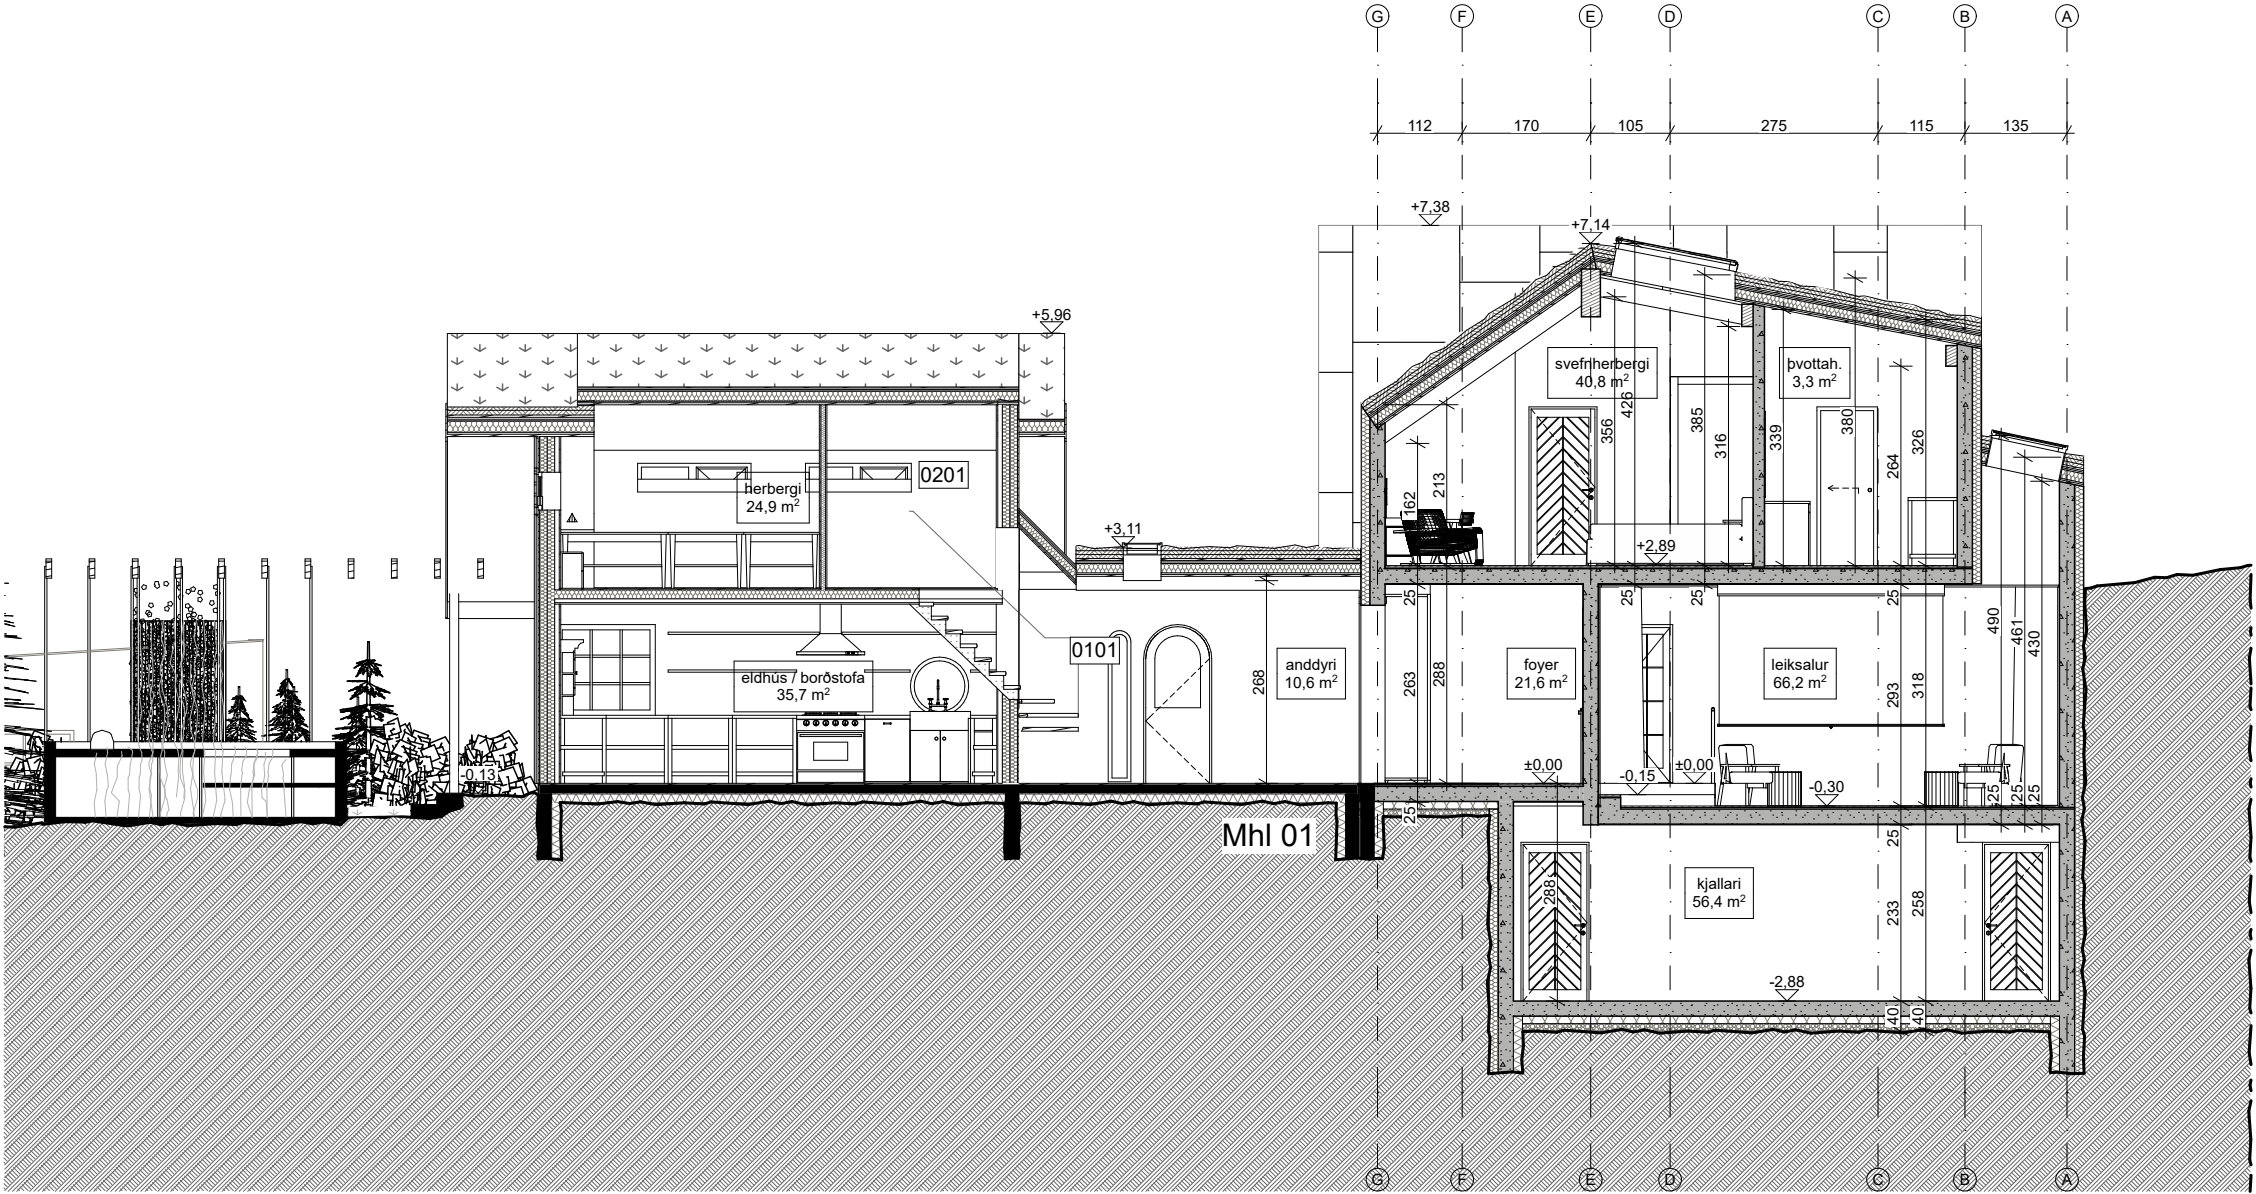


B Sneiðing (íbúðarhús)


1:100

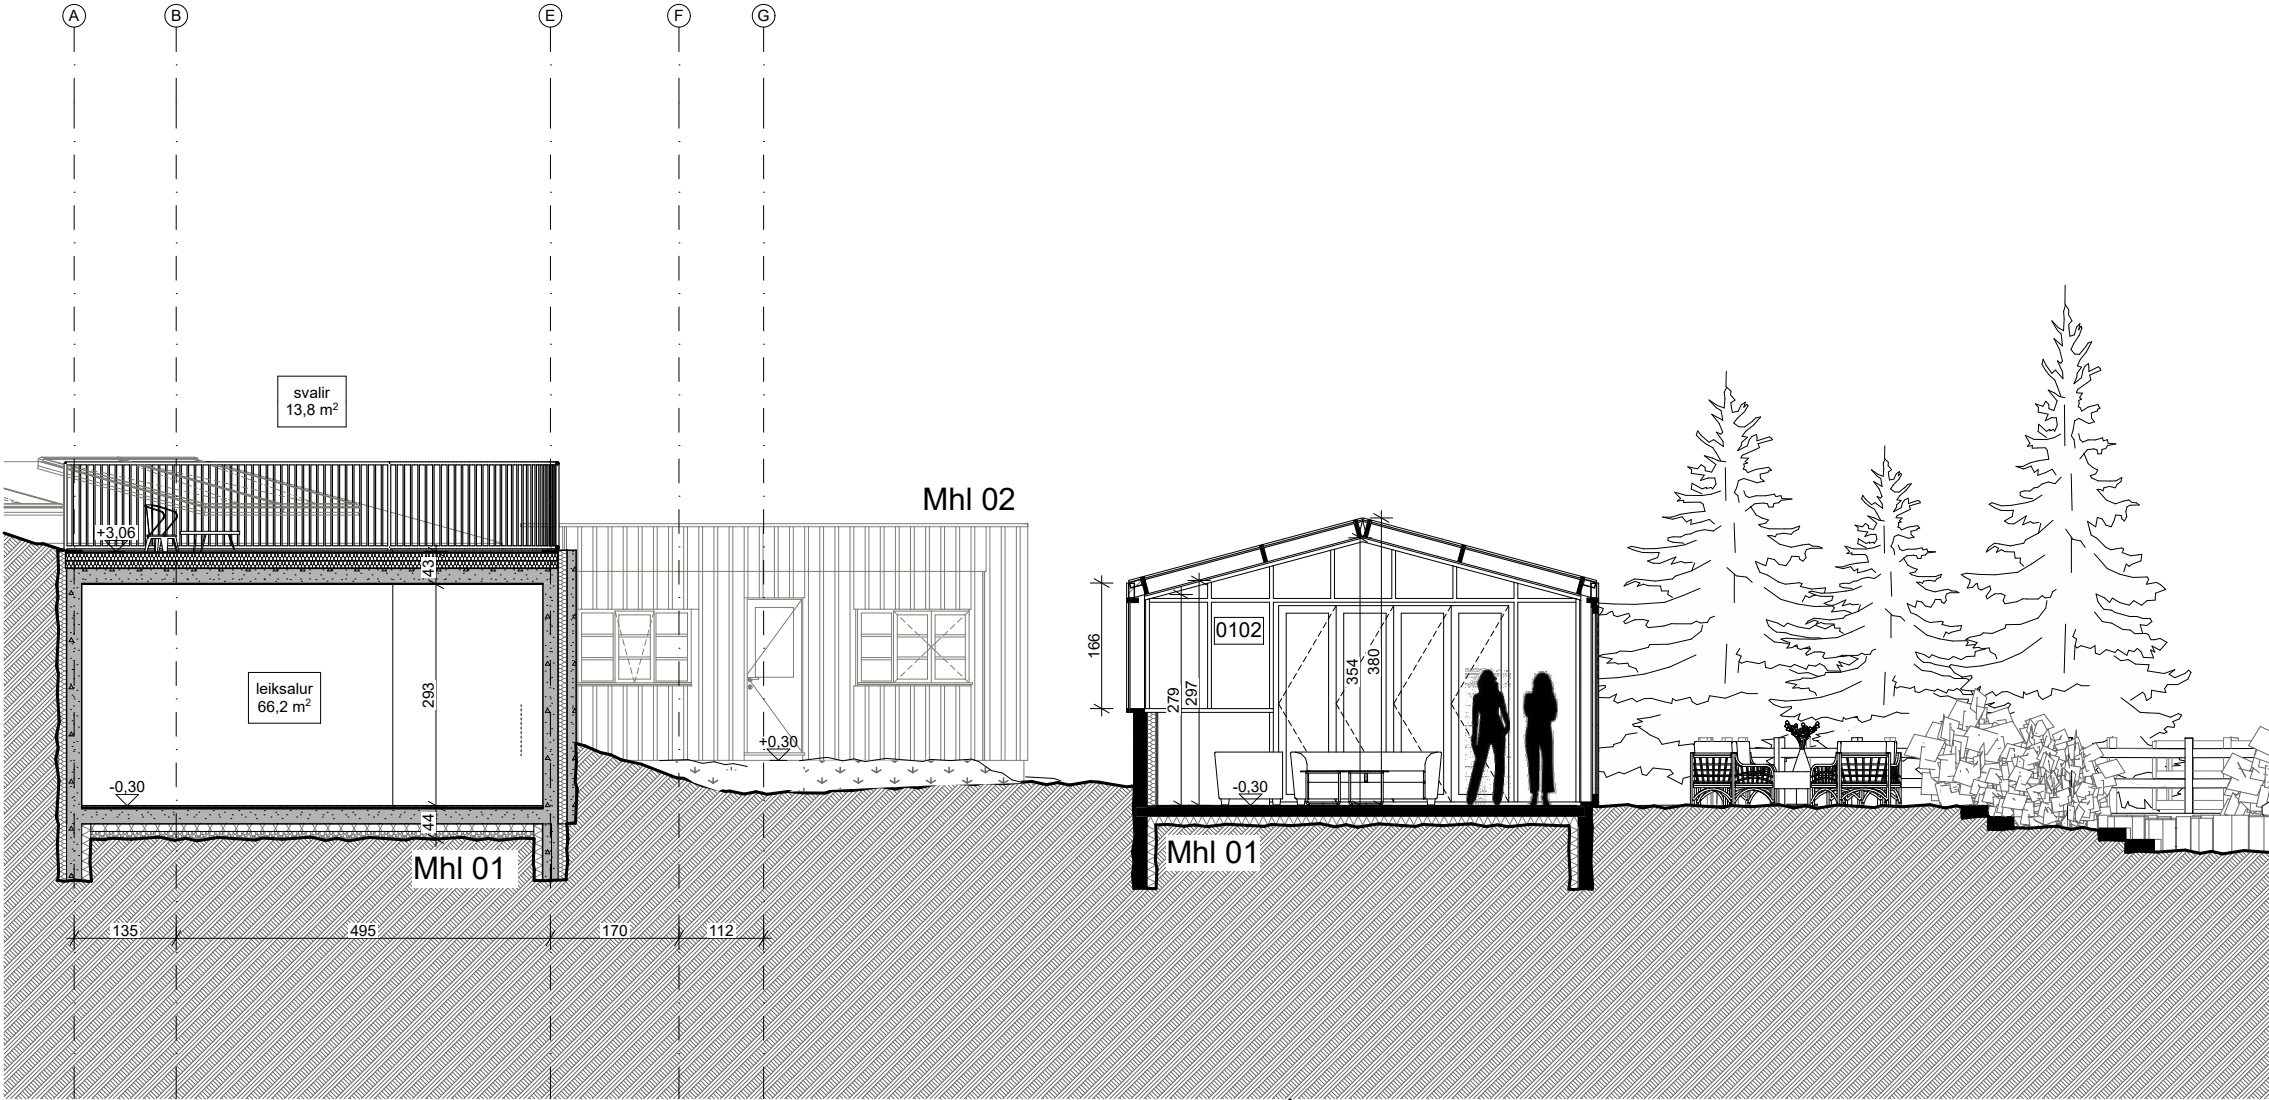


C Sneiðing (garðskáli og íbúðarhús) / Útlit (gestahús)

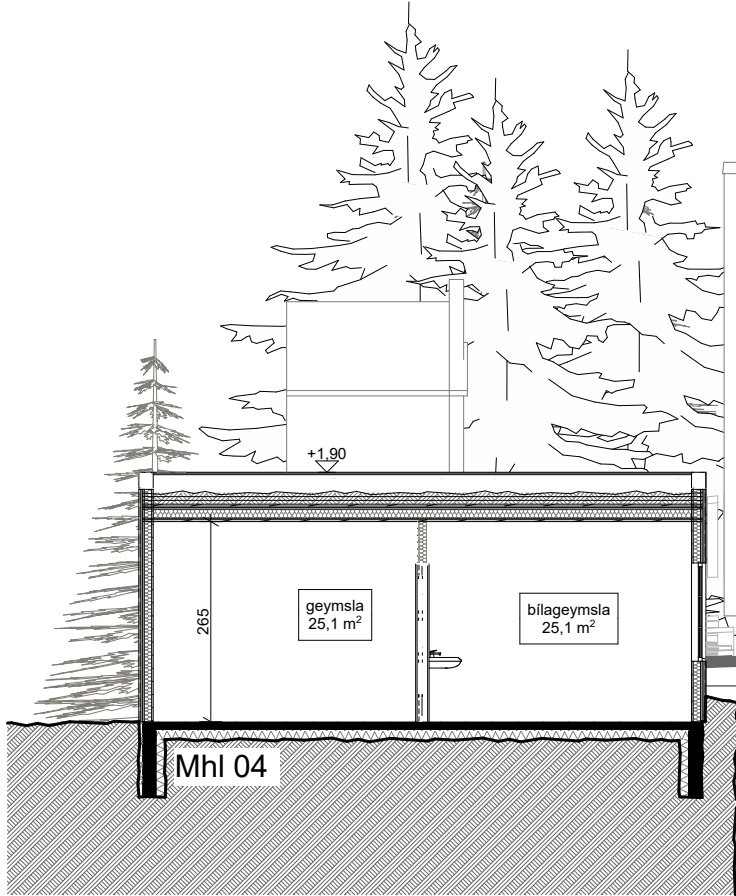

G Sneiðing (bílskúr)

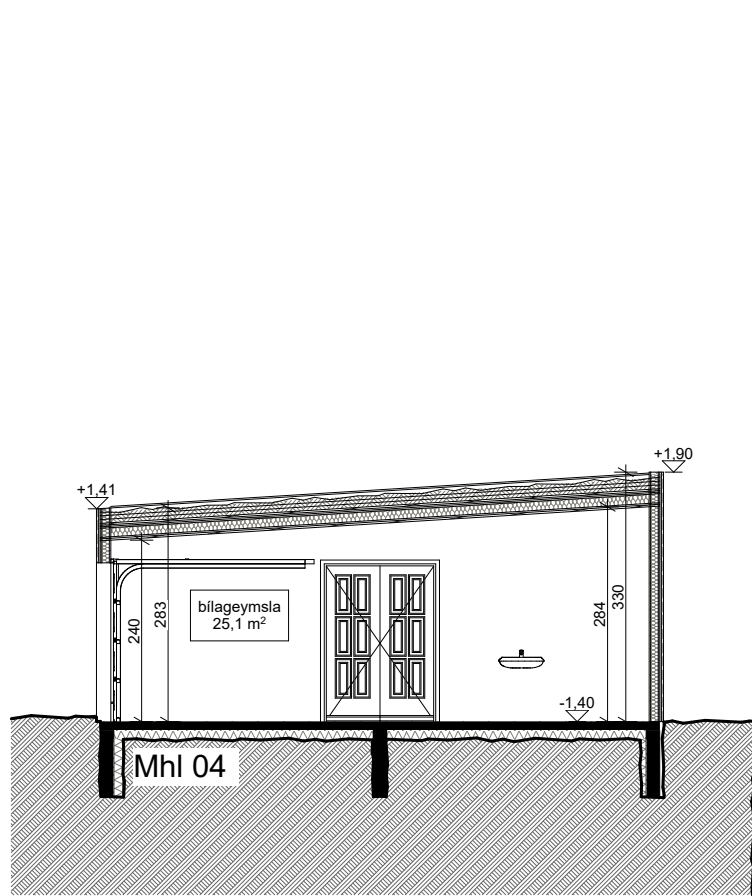


H Sneiðing (bílskúr)

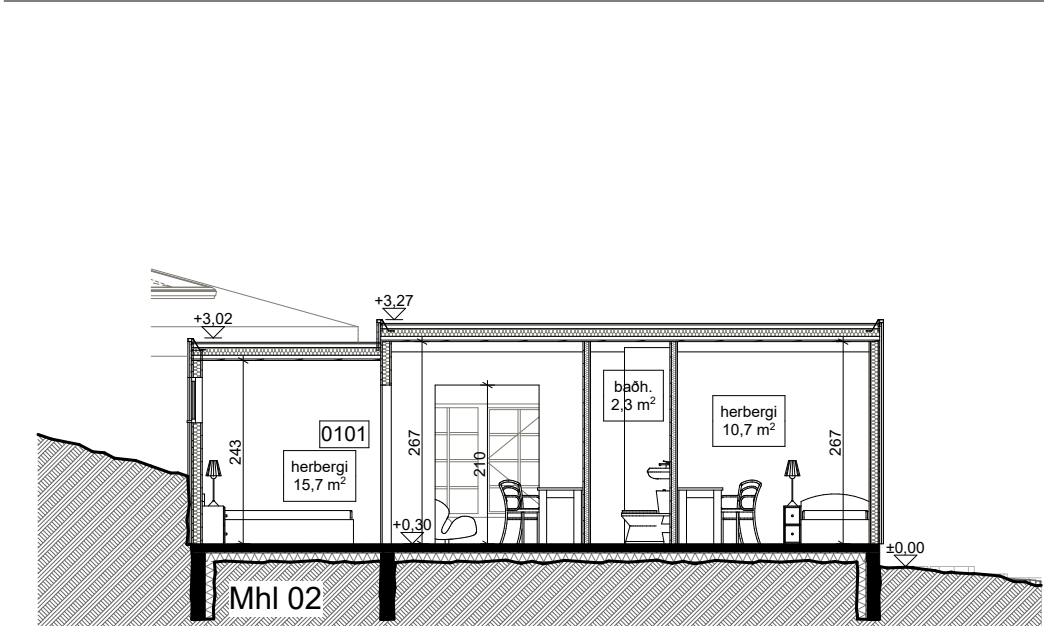


M Sneiðing (gestahús)

1:100

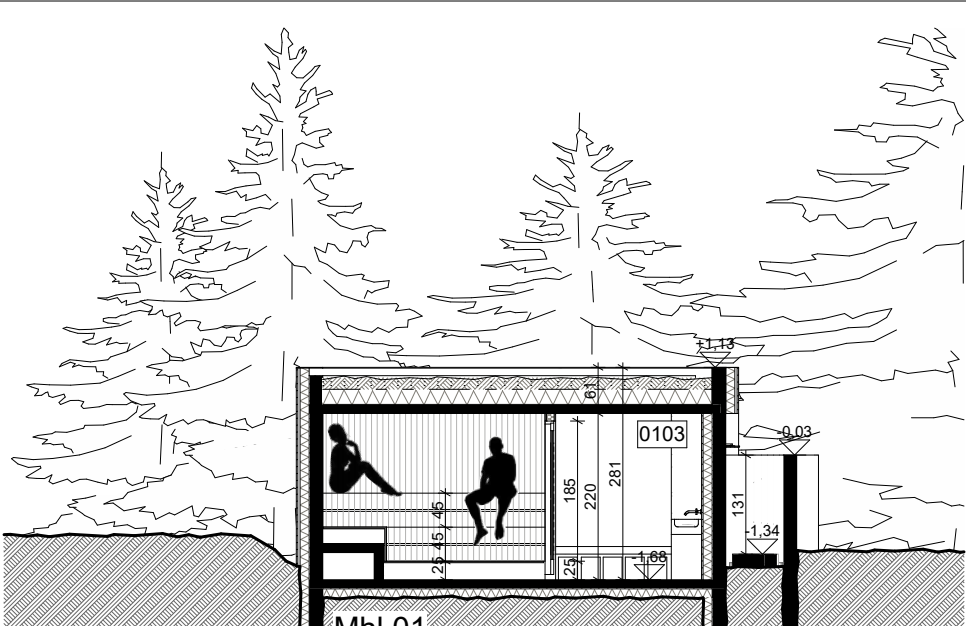

I Sneiðing (gufa)

1:100

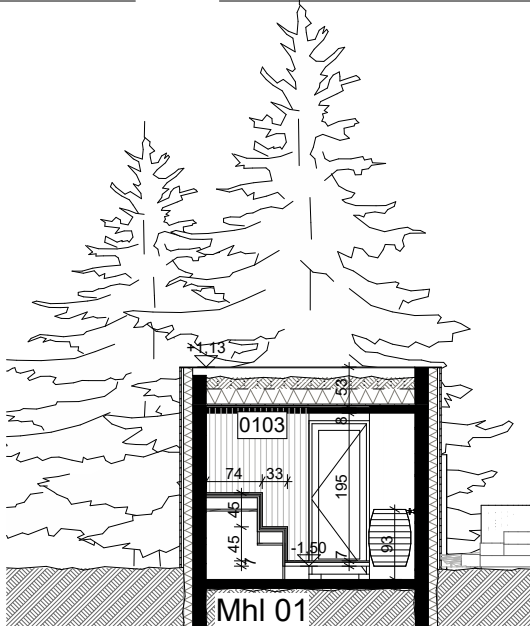

J Sneiðing (gufa)

1:100

+Arkitektar

Fornahvarf 10

Kópavogur

Sneiðingar




dags.	10.1.2023
mkv.	1:100
teikn.	ApS / AB / AMK
verknr.	2004

Haraldur Ingvarsson arkitekt 030956-3389 hi@plusark.is
Páll Hjaltason arkitekt 070859-2119 ph@plusark.is


Fiskistóð 31 101 Reykjavík 562-5959

A.2.1


www.plusark.is

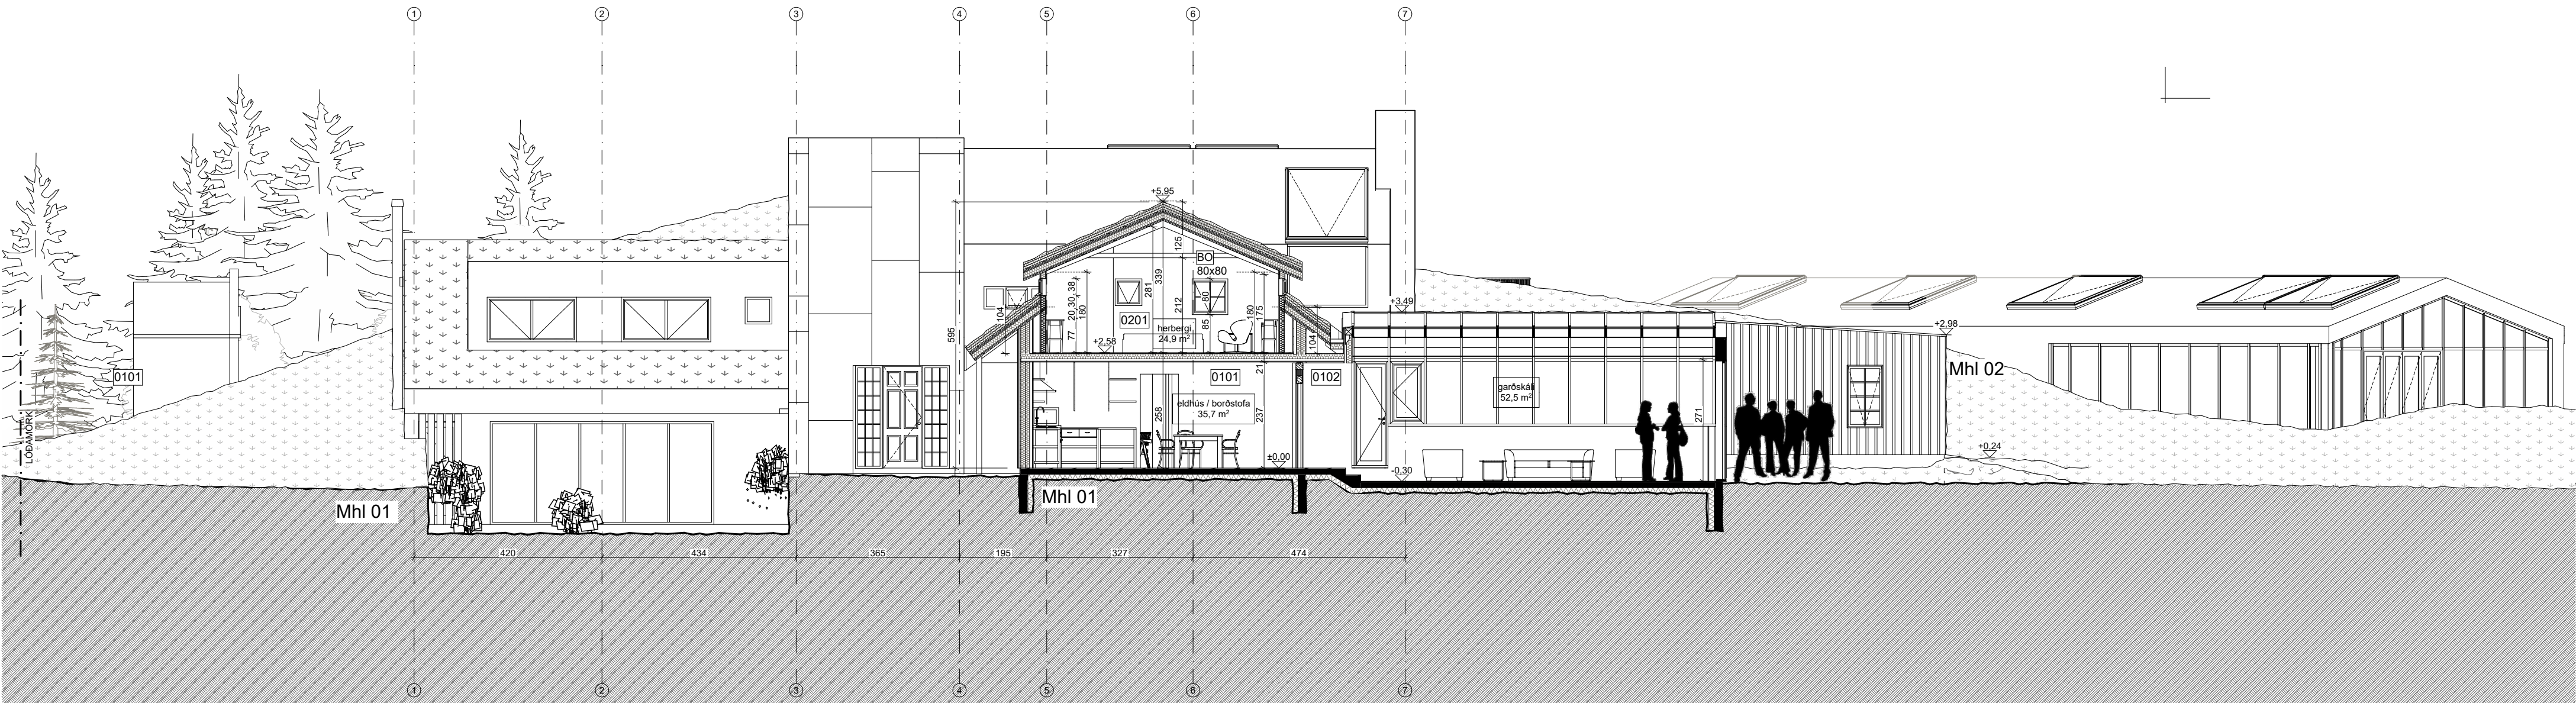


F Sneiðing (íbúðarhús) 1:100

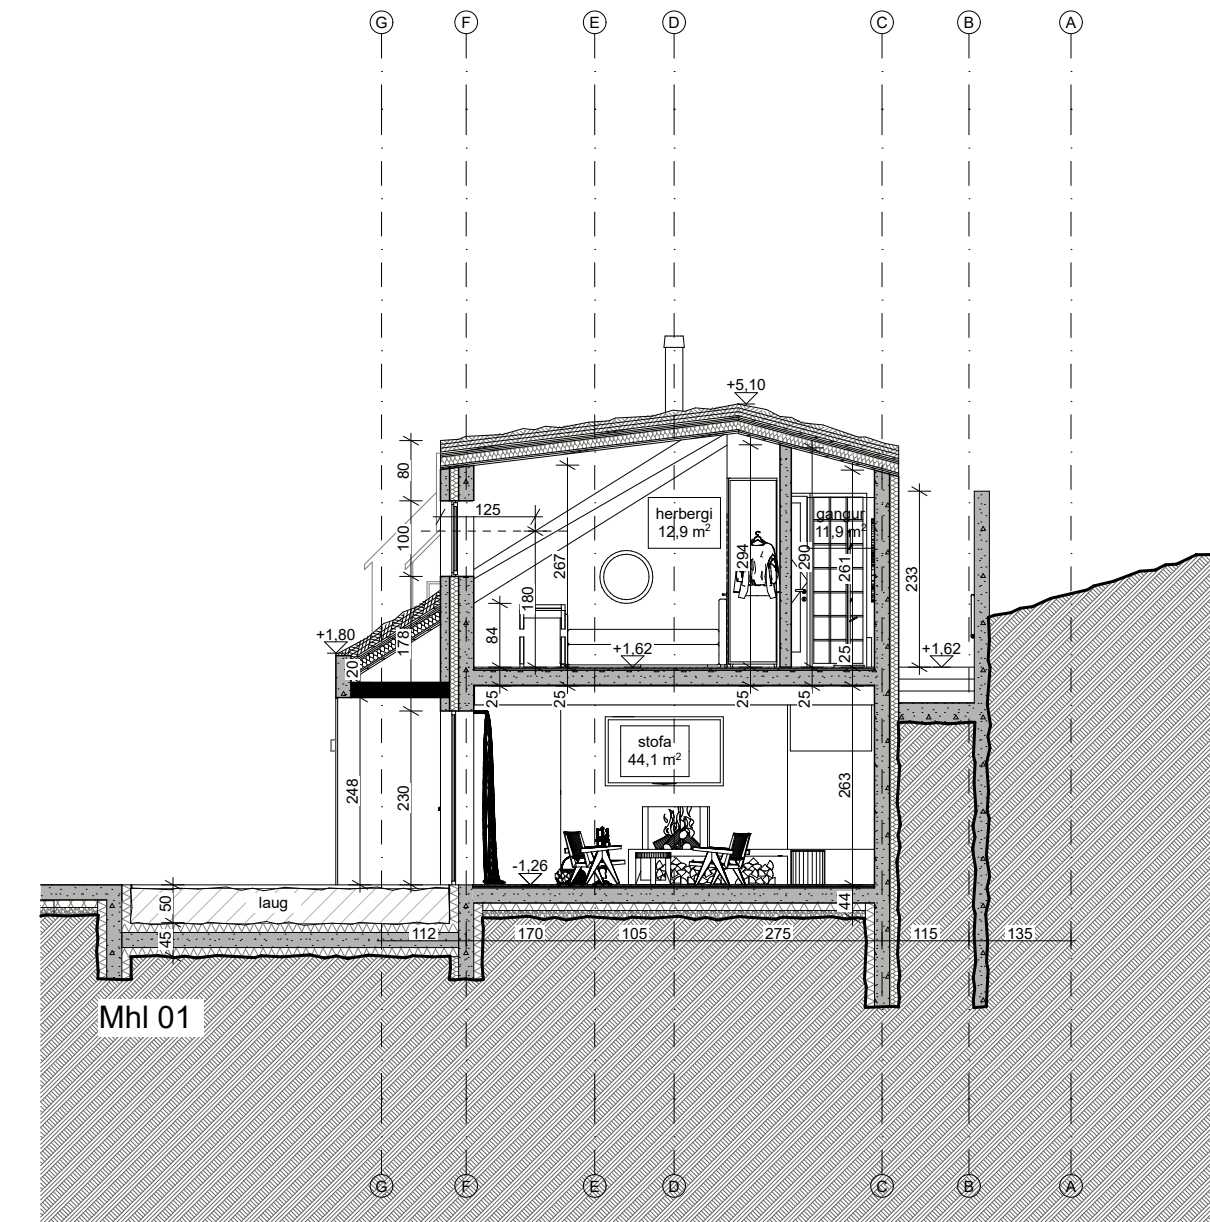


K Sneiðing (íbúðarhús)

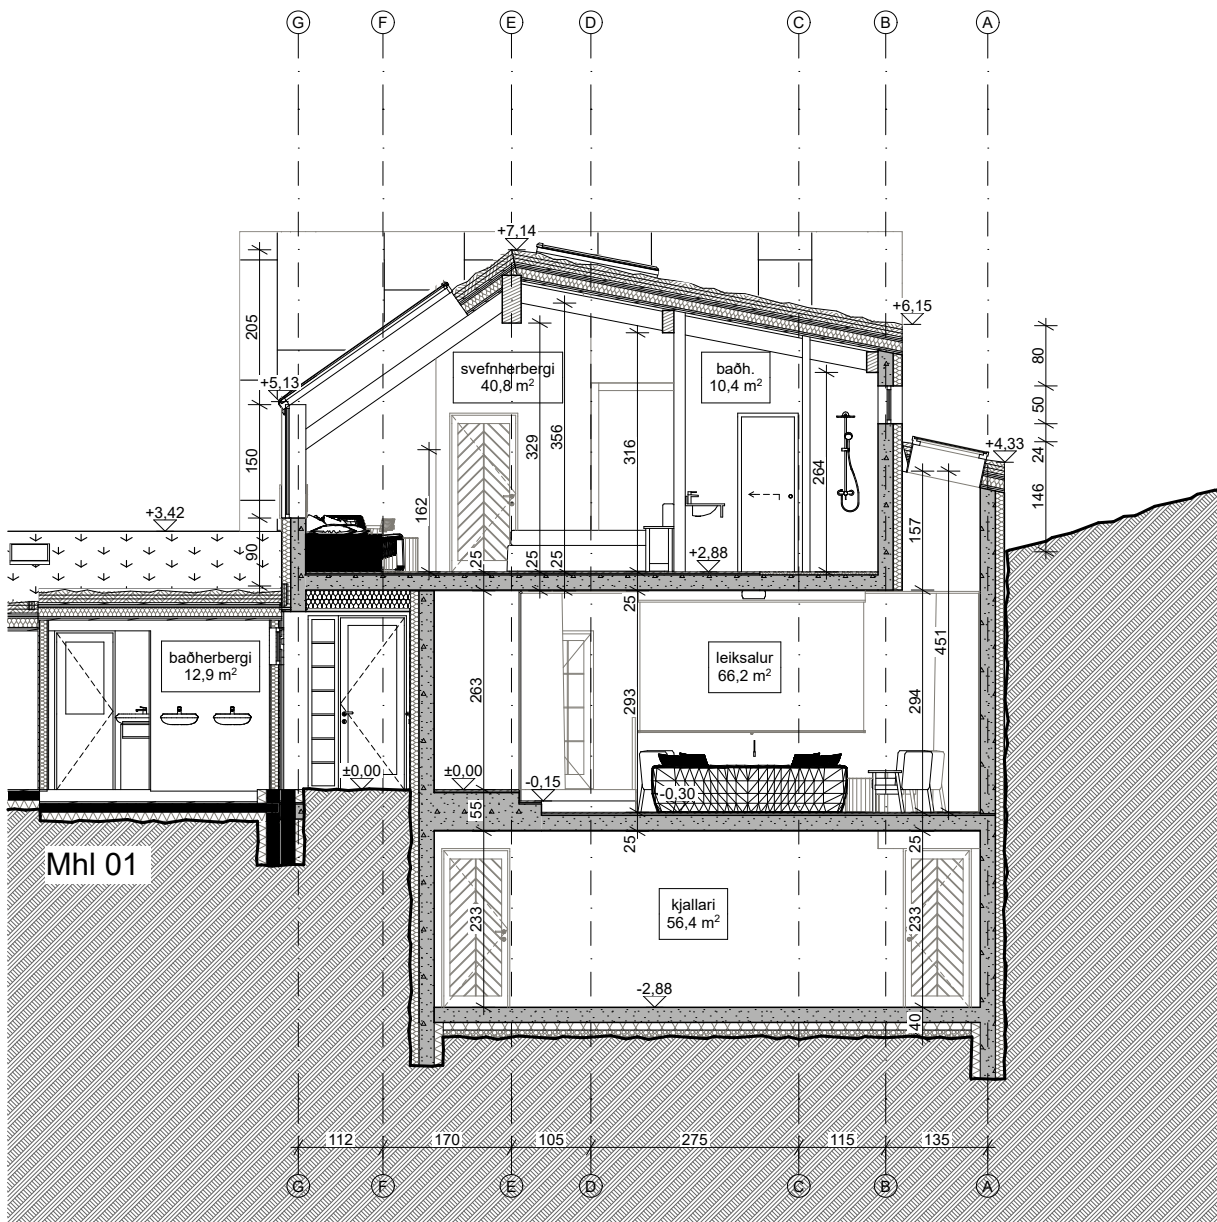

L Sneiðing (íbúðarhús)

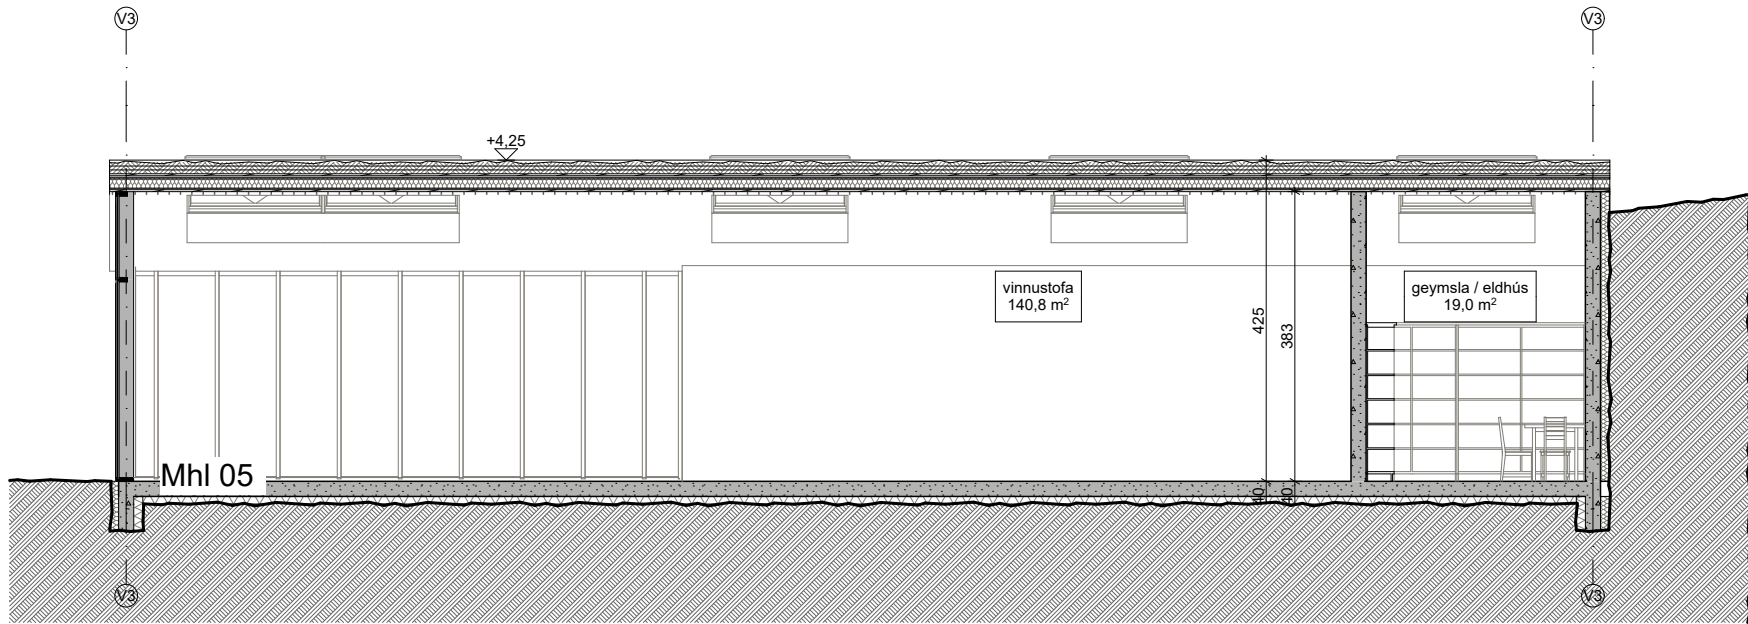

O Sneiðing (vinnustofa)

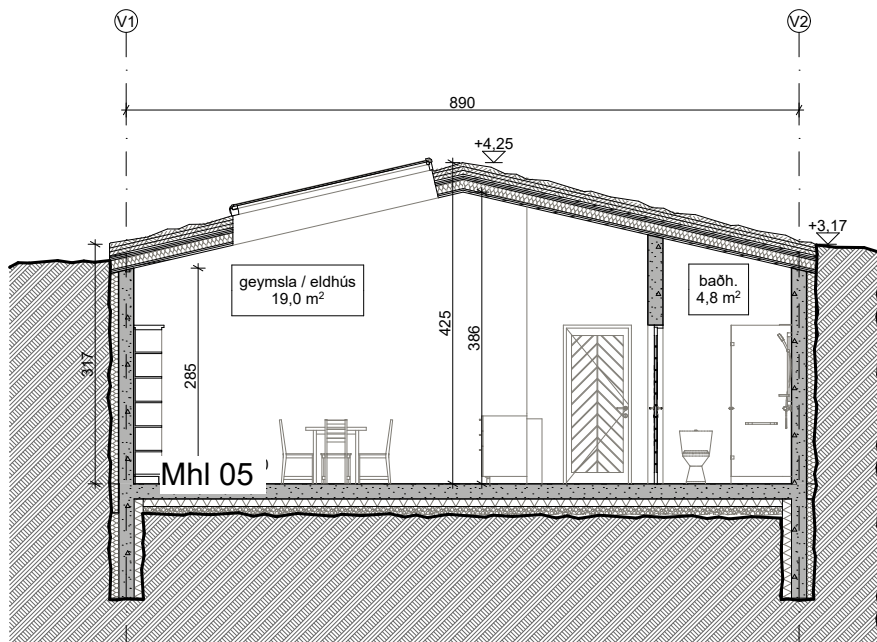

N Sneiðing (vinnustofa)


+Arkitektar

Fornahvarf 10
Kópavogur


Sneiðingar



dags.	10.1.2023
mkv.	1:100
teikn.	AB/S / AB / AMK
verknr.	2004

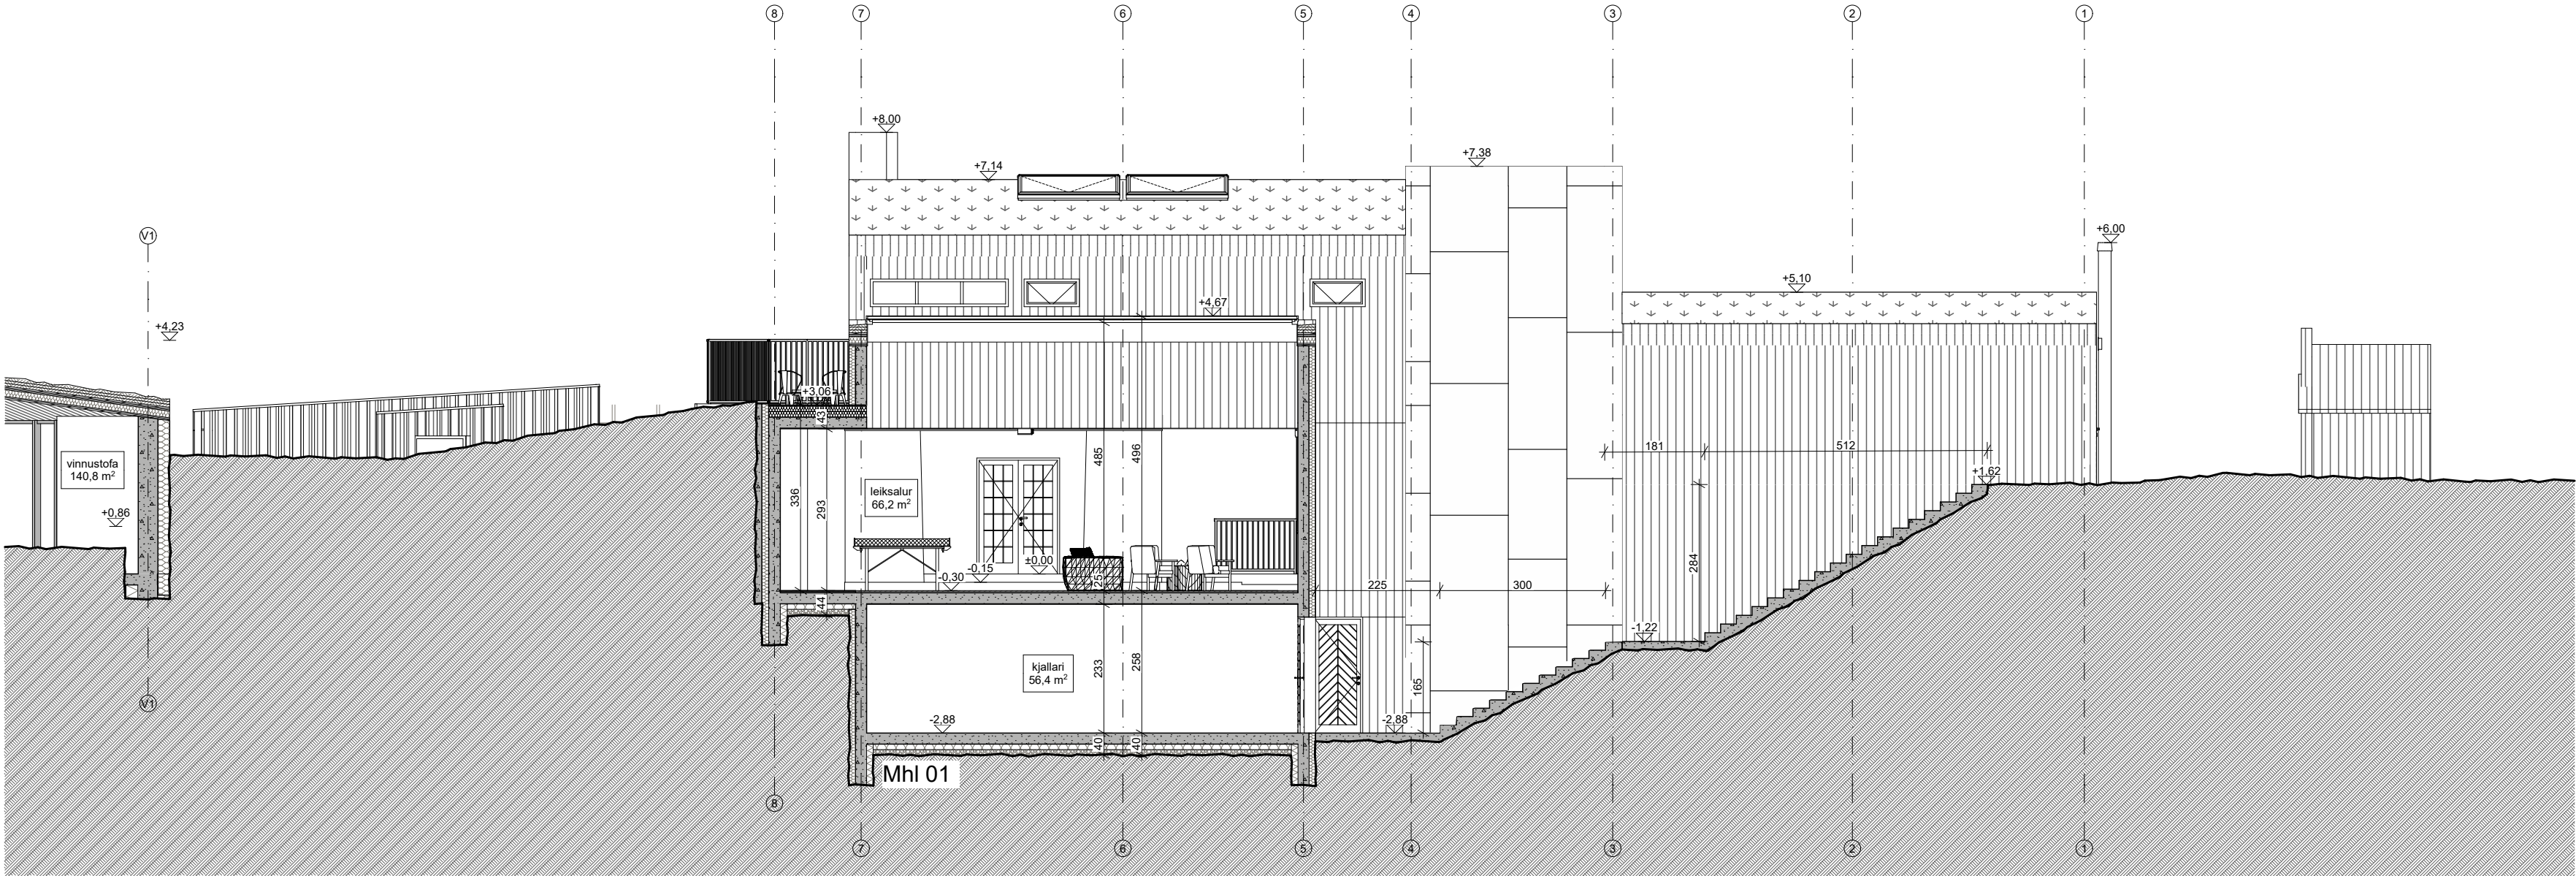

D

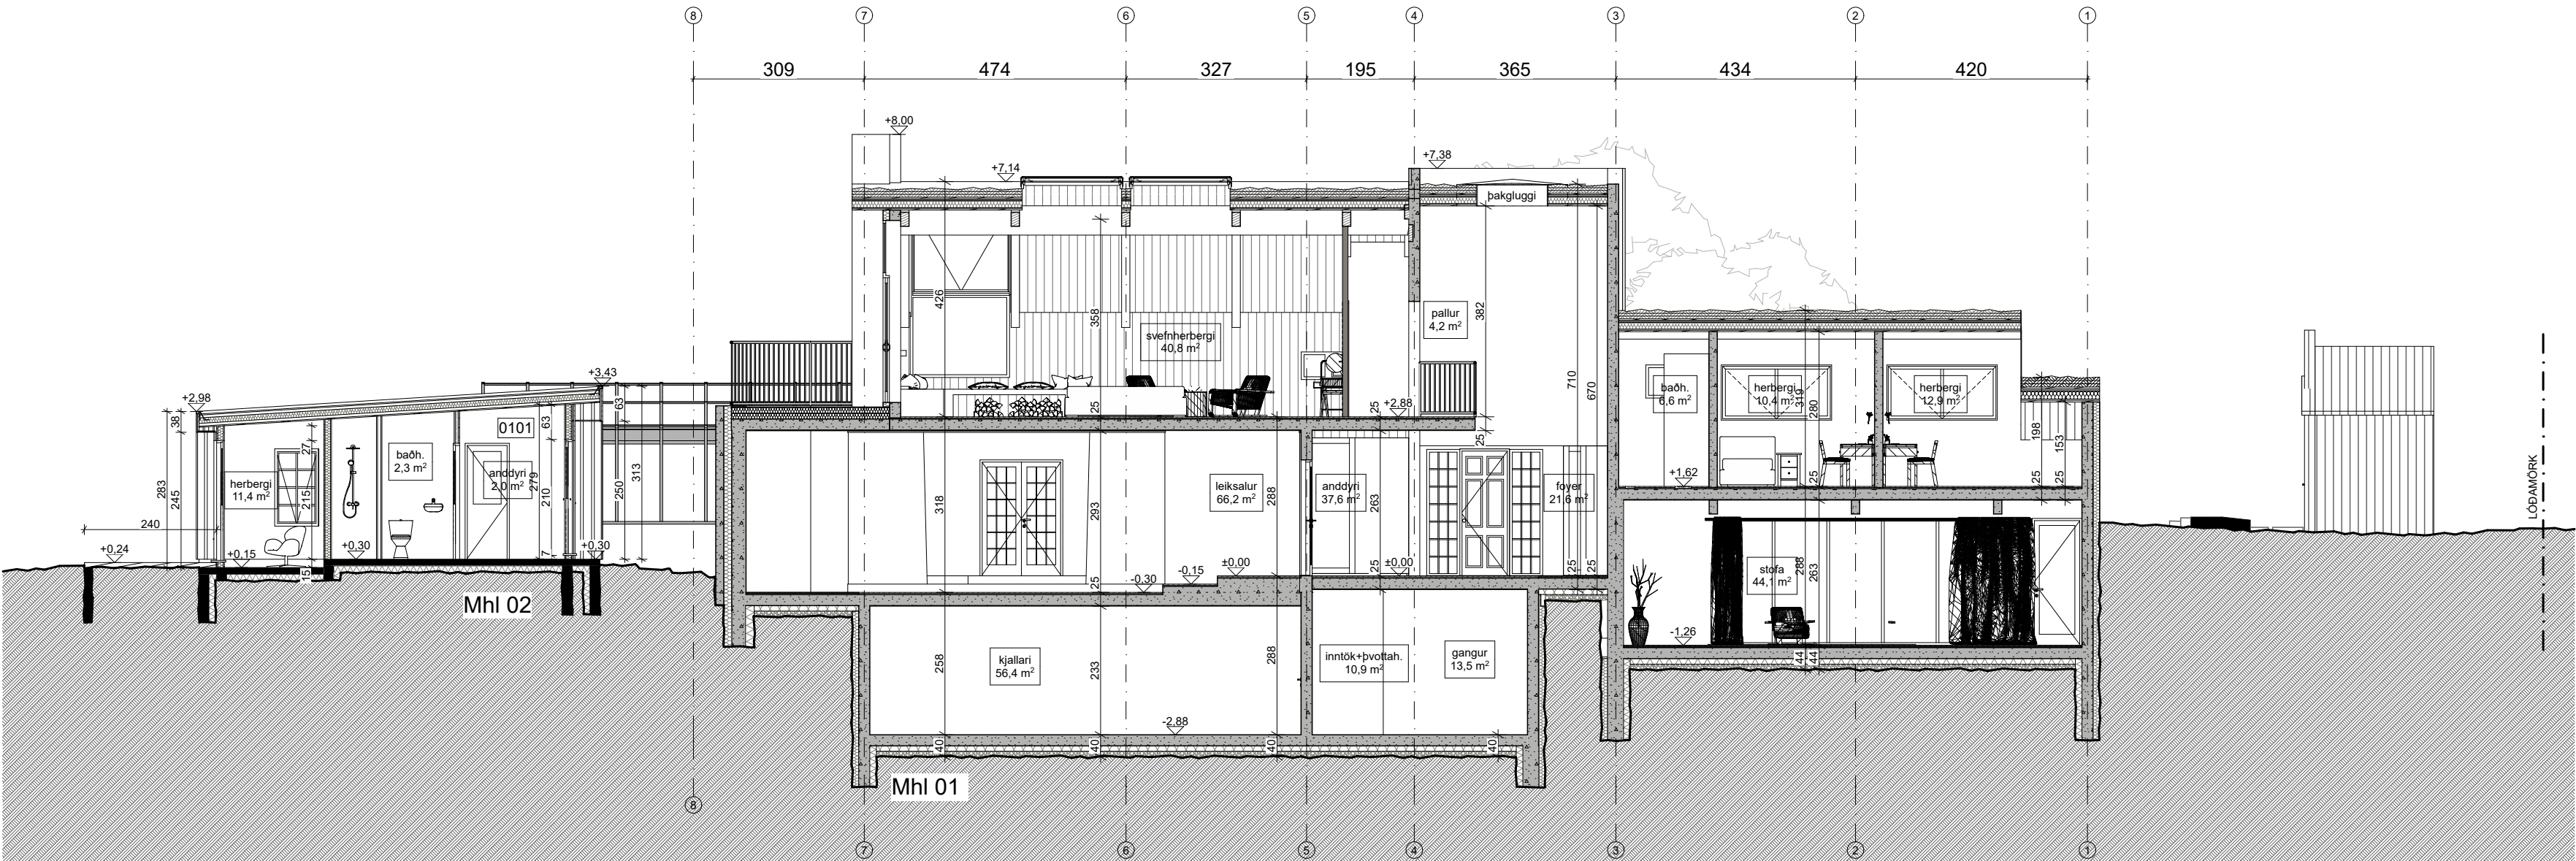

E


+Arkitektar

Fornahvarf 10
Kópavogur

Sneiðingar




dags.	10.1.2023
mkv.	
teikn.	AbS / AB / AMK
verknr.	2004

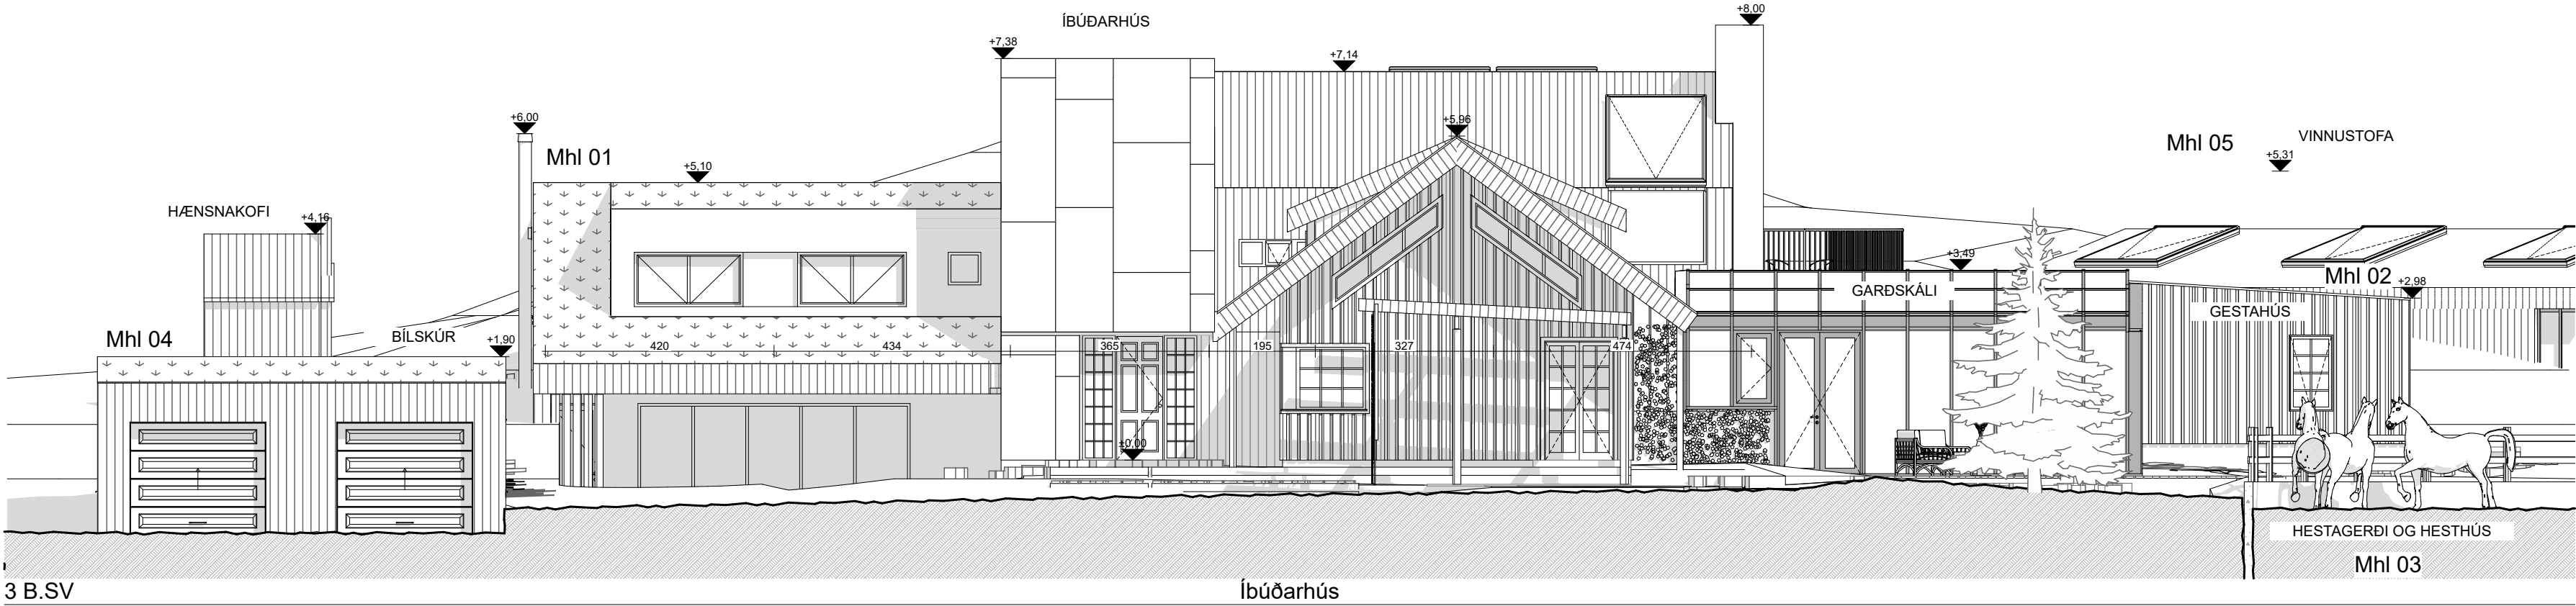


3 B.SV

Íbúðarhús

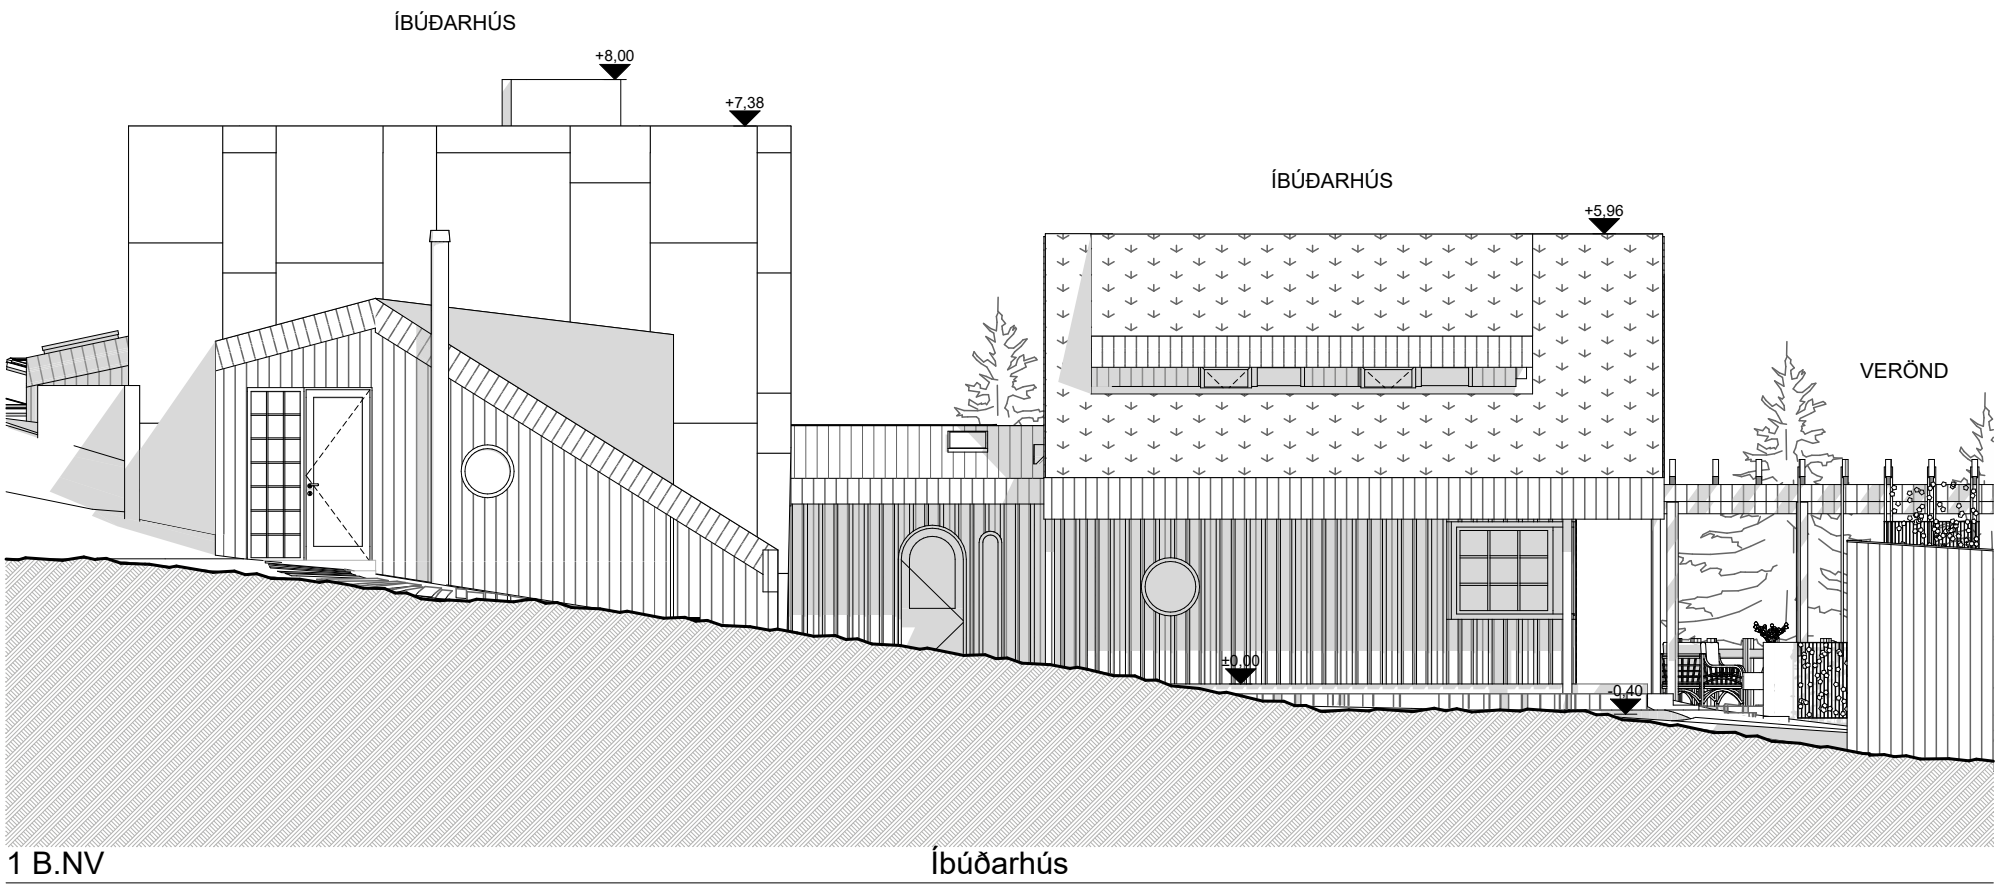

1 B.NV


Íbúðarhús

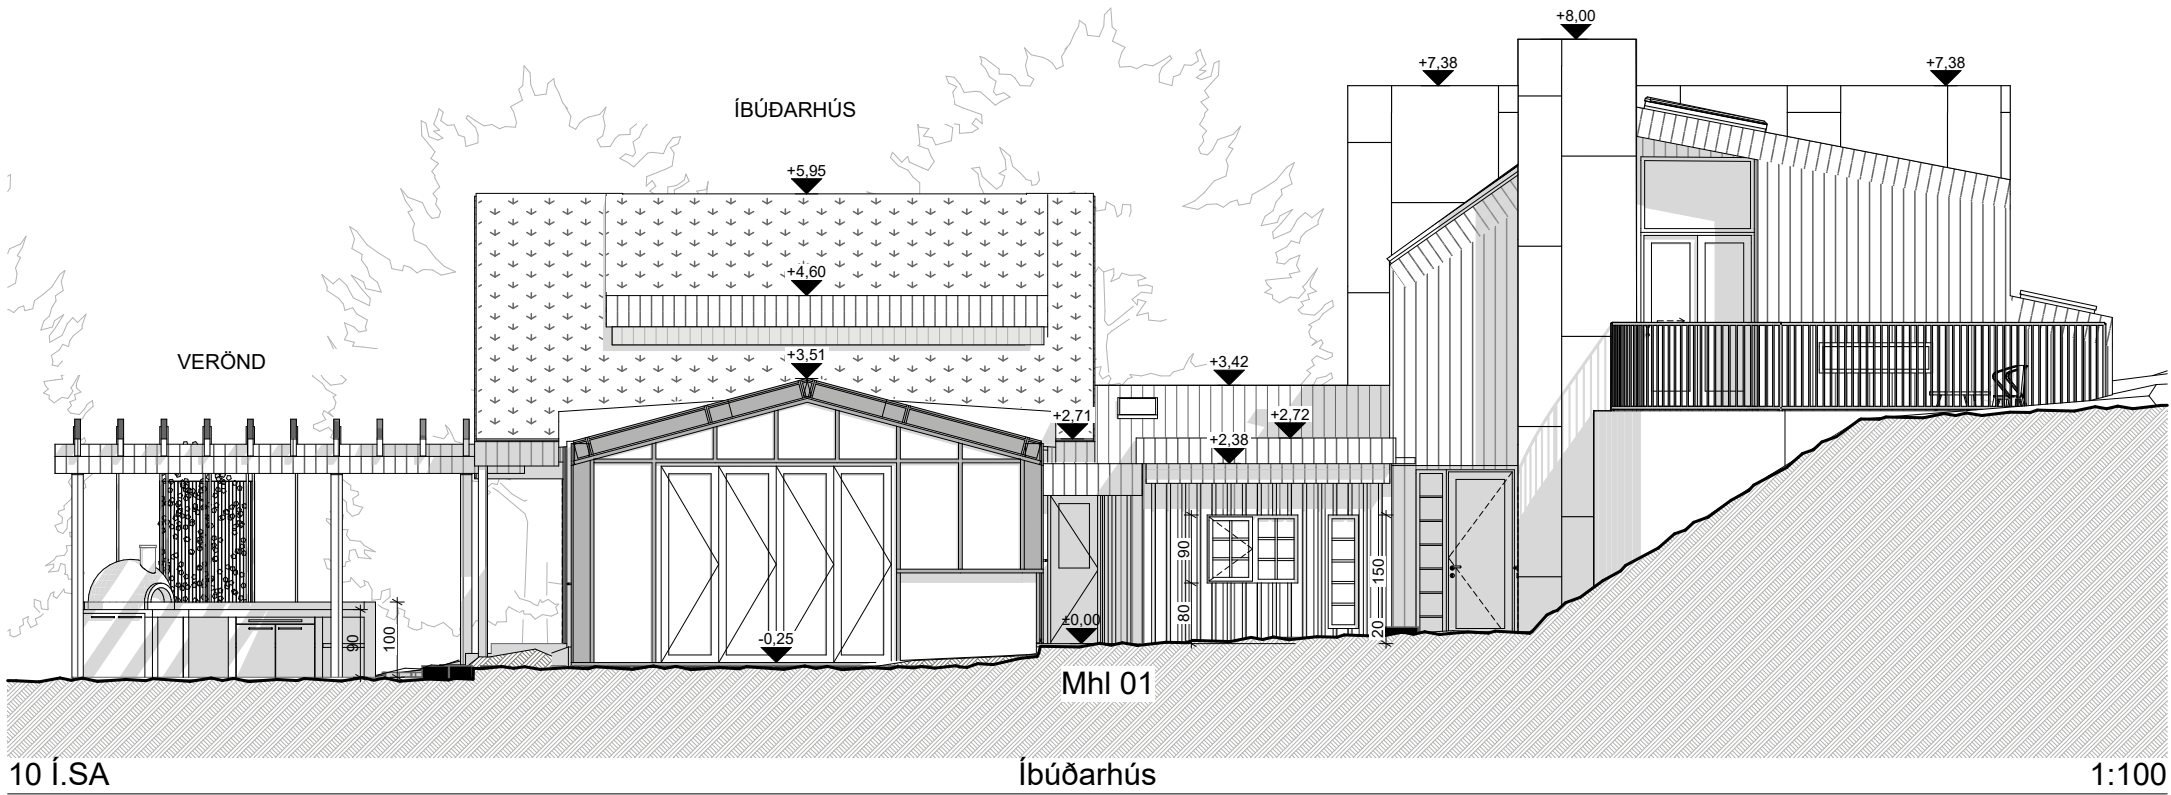

10 Í.SA

Íbúðarhús

1:100

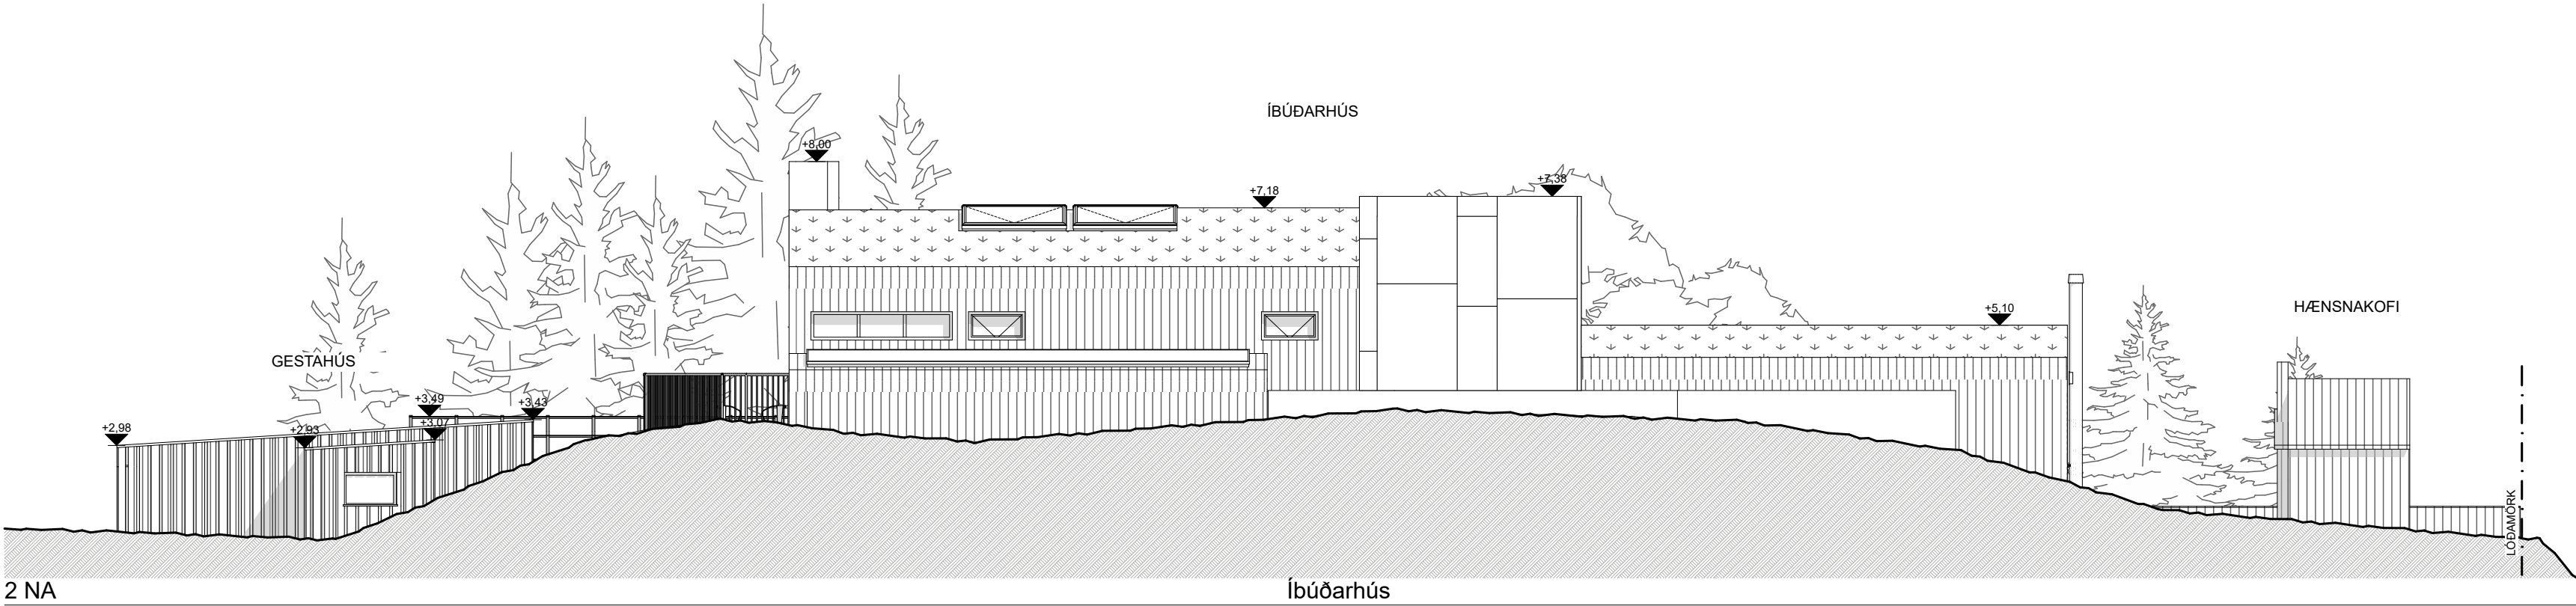

2 NA

Íbúðarhús

1:100

+Arkitektar

Fornahvarf 10
Kópavogur

Útlit











dags.	10.1.2023
mkv.	1:100
teikn.	AbS / AB / AMK
verknr.	2004









Haraldur Ingvarsson arkitekt 030956-3389 hi@plusark.is
Páll Hjaltason arkitekt 070859-2119 ph@plusark.is

Fiskistóð 31 101 Reykjavík 562-5959

A.3.1
www.plusark.is

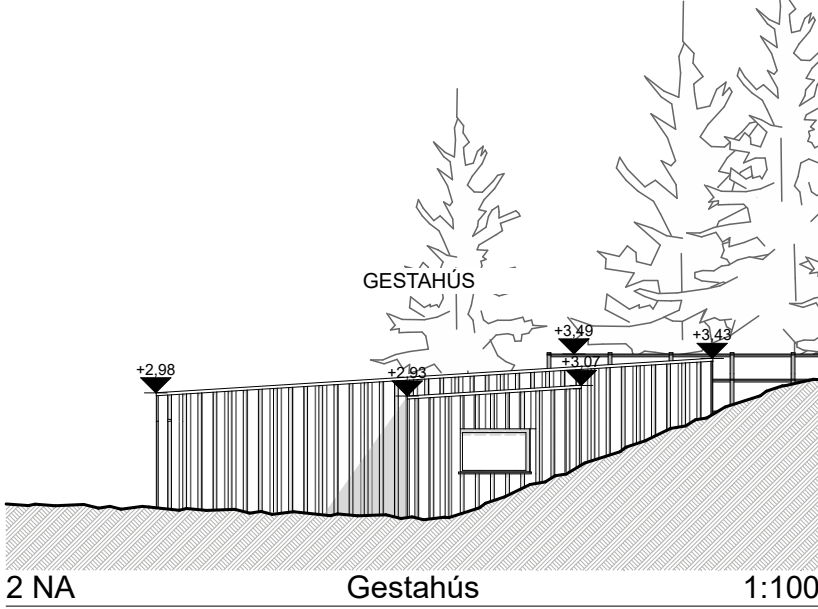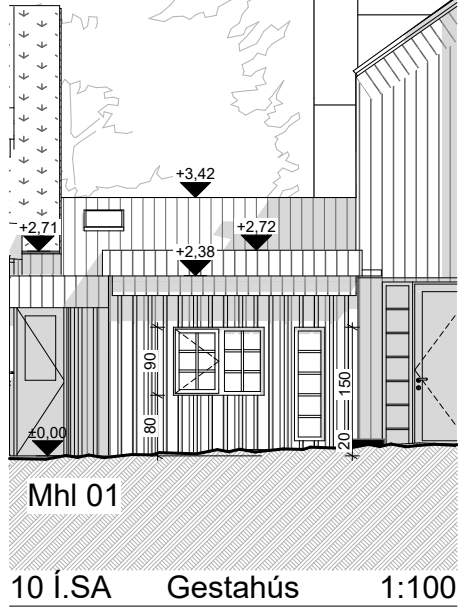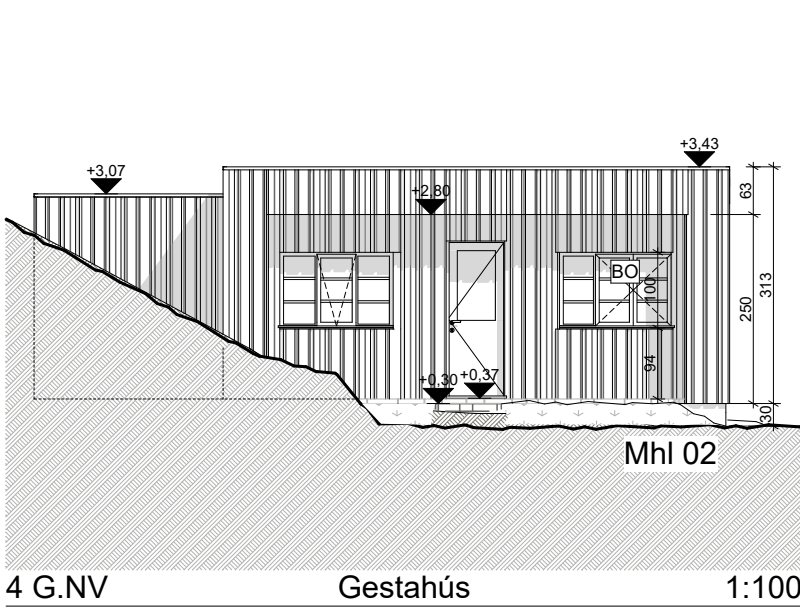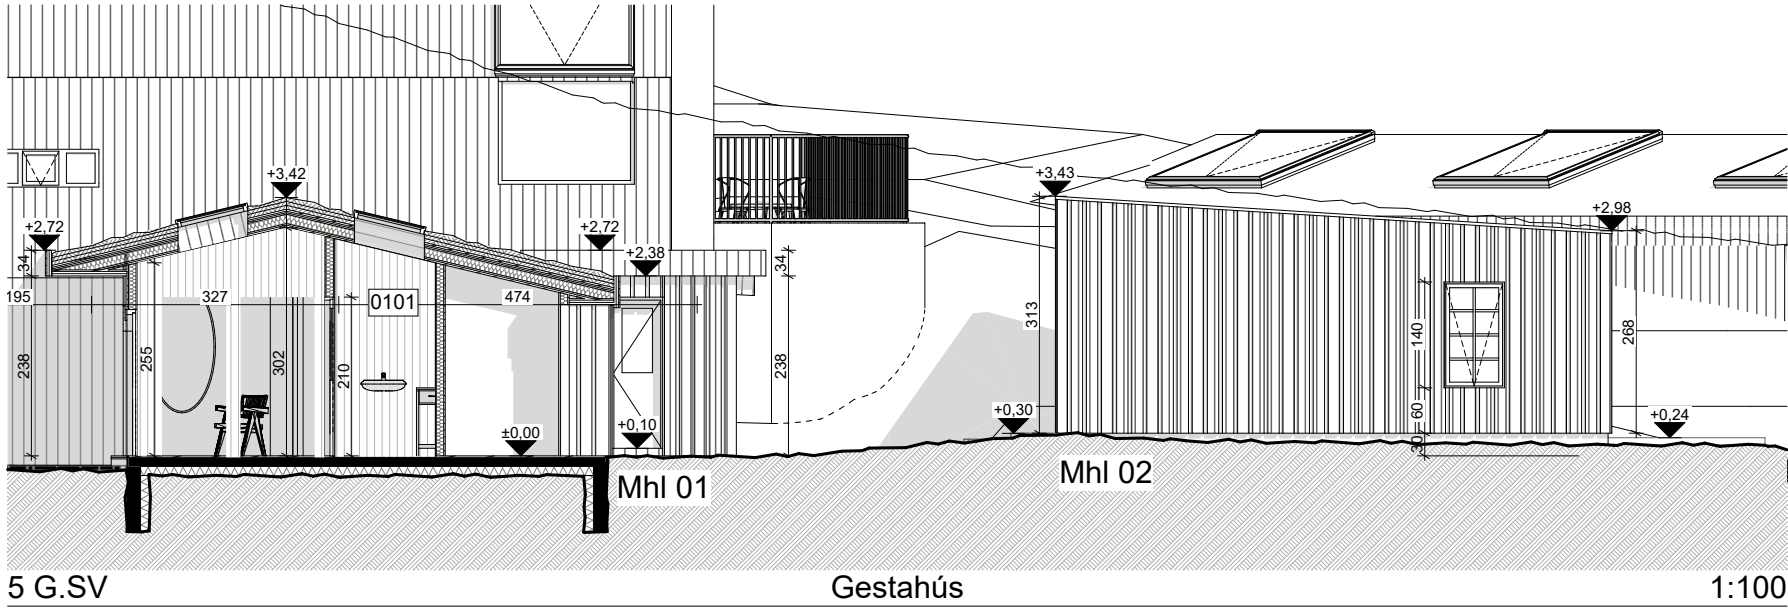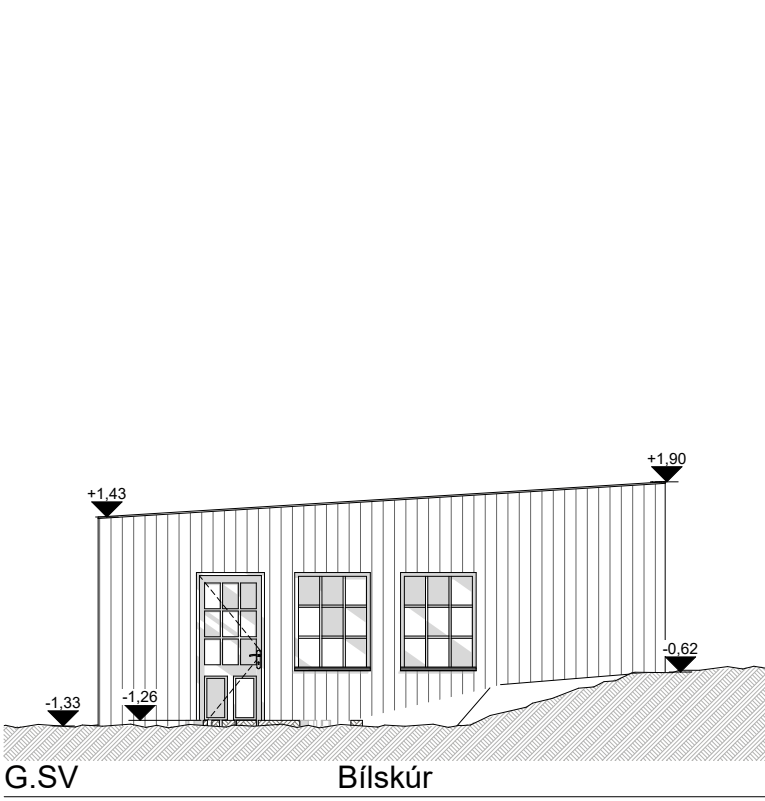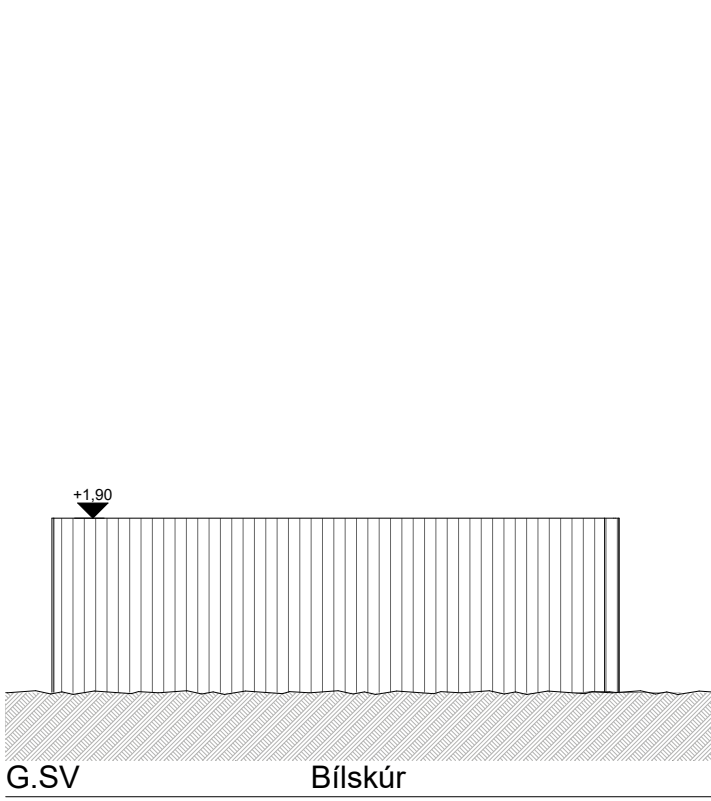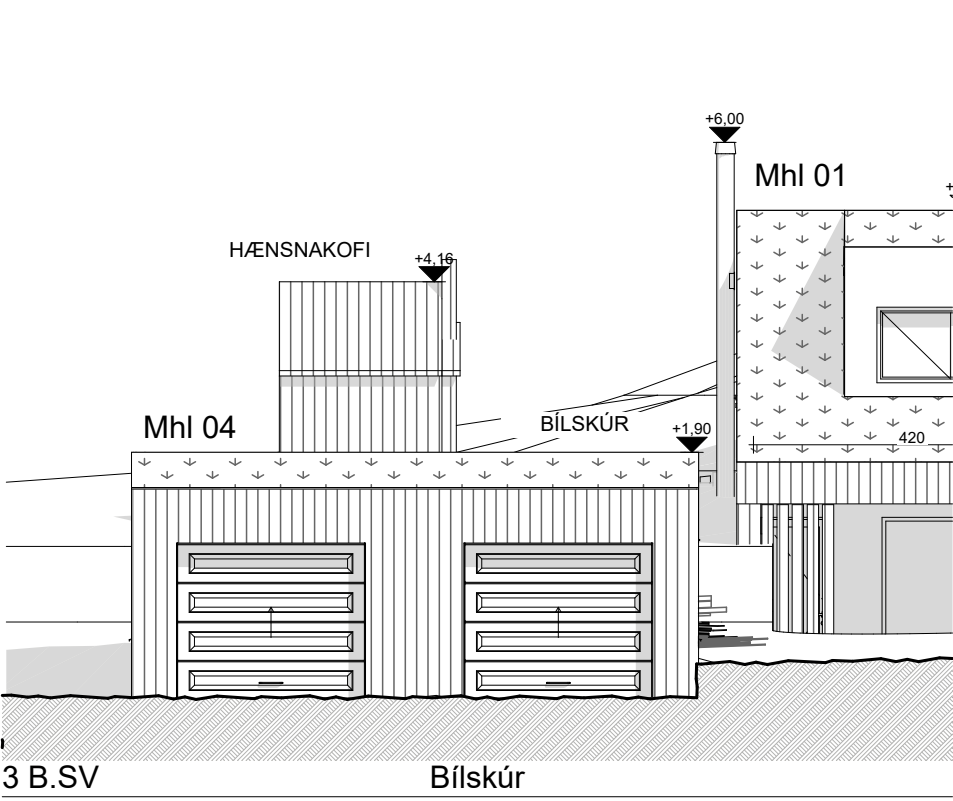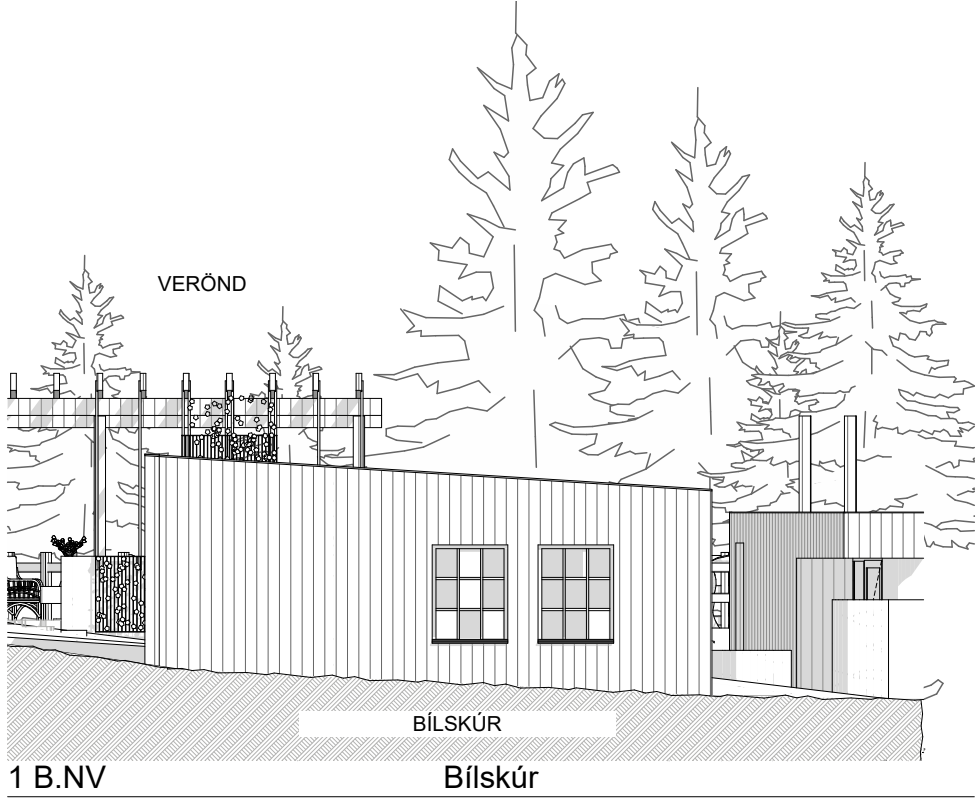

Hesthús - Mhl 03 - óbreytt

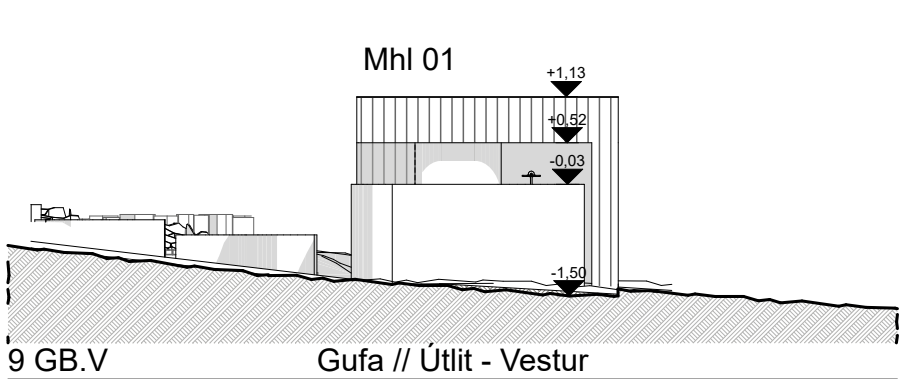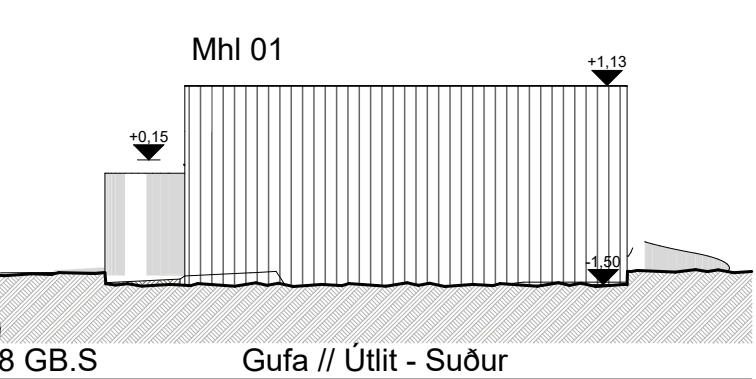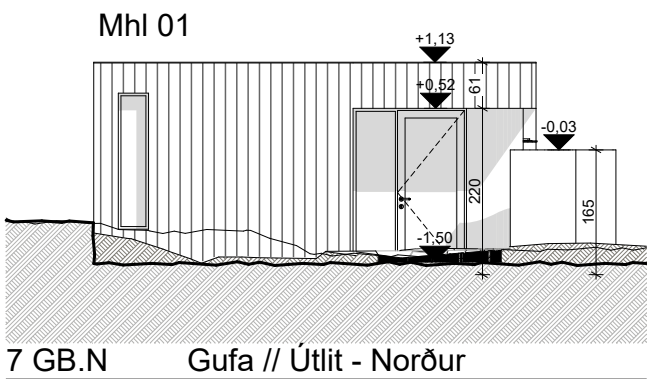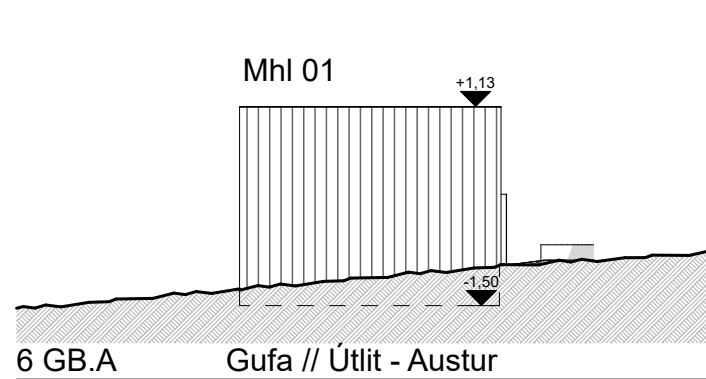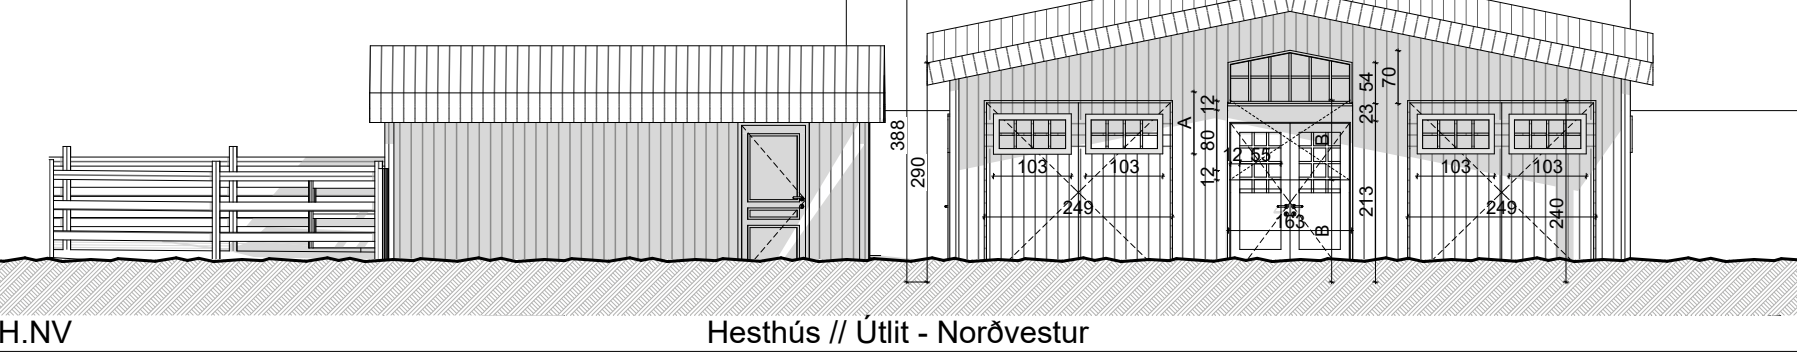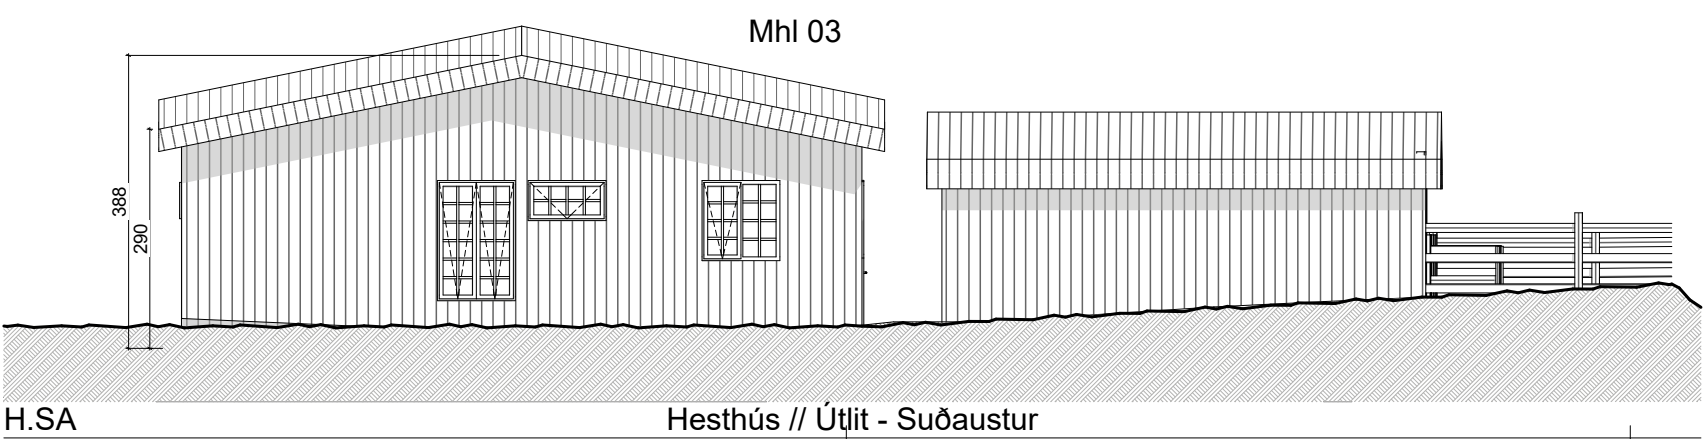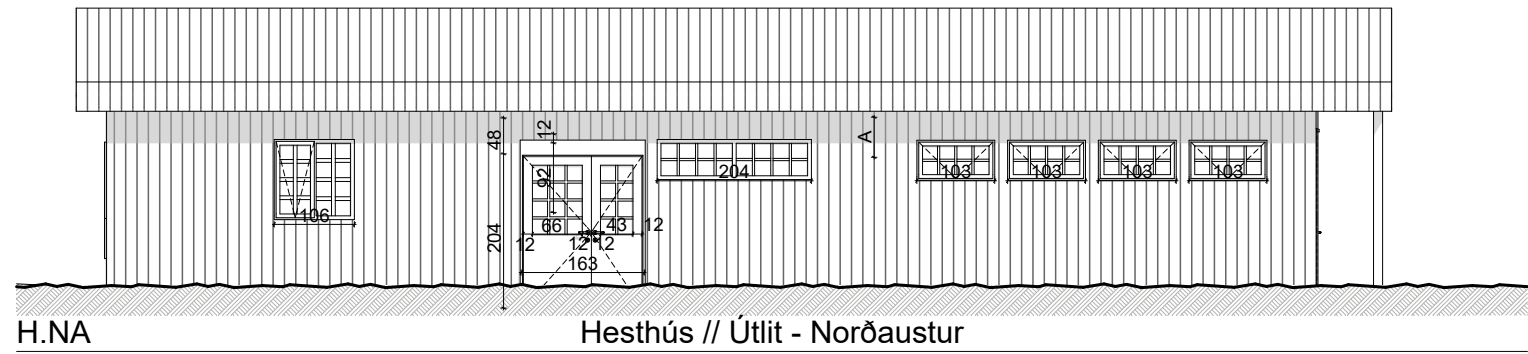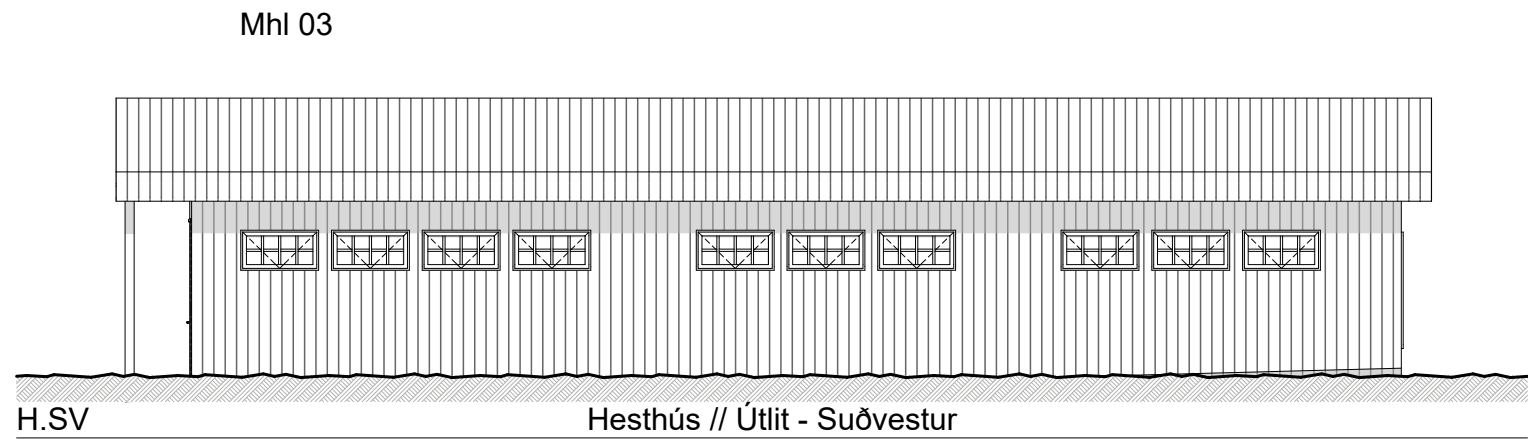

+Arkitektar

Fornahvarf 10
Kópavogur

Útlit



dags.	10.1.2023
mkv.	1:100
teikn.	APŠ / AB / AMK
verknr.	2004