



2 ÚTLIT NORÐUR  
1 : 200

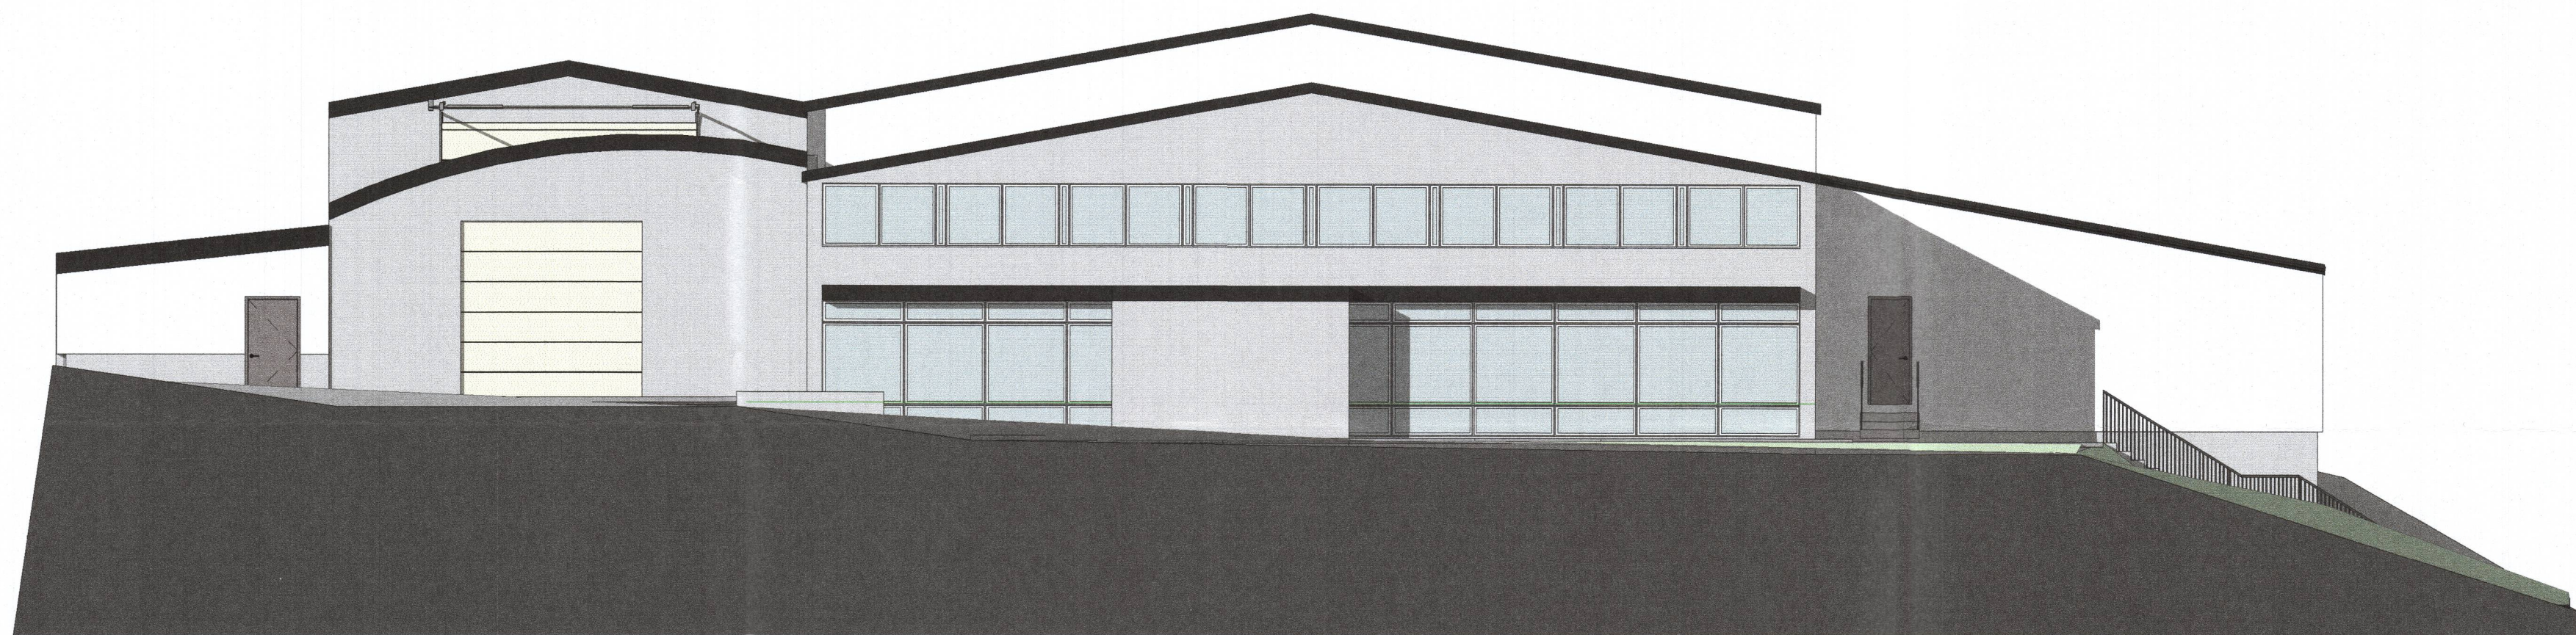

4 ÚTLIT AUSTUR  
1 : 100

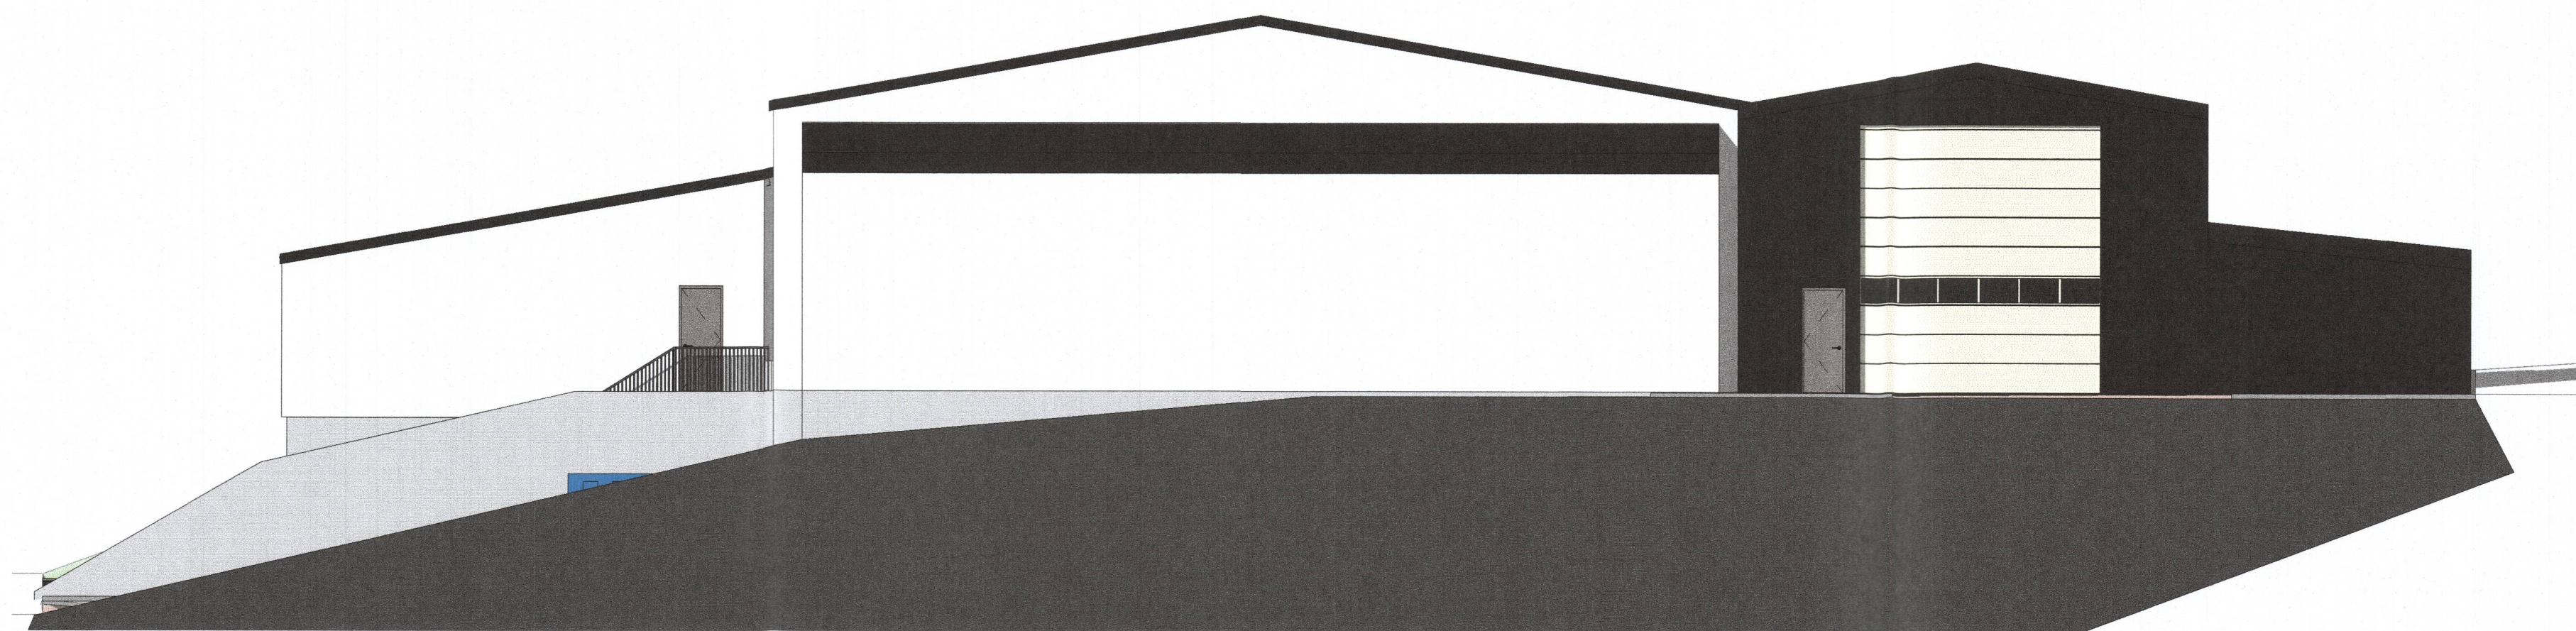

3 ÚTLIT VESTUR  
1 : 100

skýringar.:

yfirlitsmynd.:

verkheiti.:

Smiðjuvegur 7 - Kópavogur

teikning:

Aðaluppdráttur

verkluti.:

Útlit

mkv.:

As indicated

dags.:

08.07.2021

hannað.:

FÓ

teiknað.:

FÓ

bláðstærð.:

A1

dags. breytinga.:

br. (a).:

br. (b).:

br. (c).:

br. (d).:

br. (e).:

br. (f).:

br. (g).:

br. (h).:

fylgiskjöl.:

samp.:

samp.:

teikn. nr.:

A03

RÝMA arkitektar

Stórhófa 17, 110 Reykjavík kt. 711003-2310

simi: 6985665

www.ryma.is

Gunnar Páll Kristinsson arkitekt

kt. 260665-3679

netfang: gunnar.pall@ryma.is