



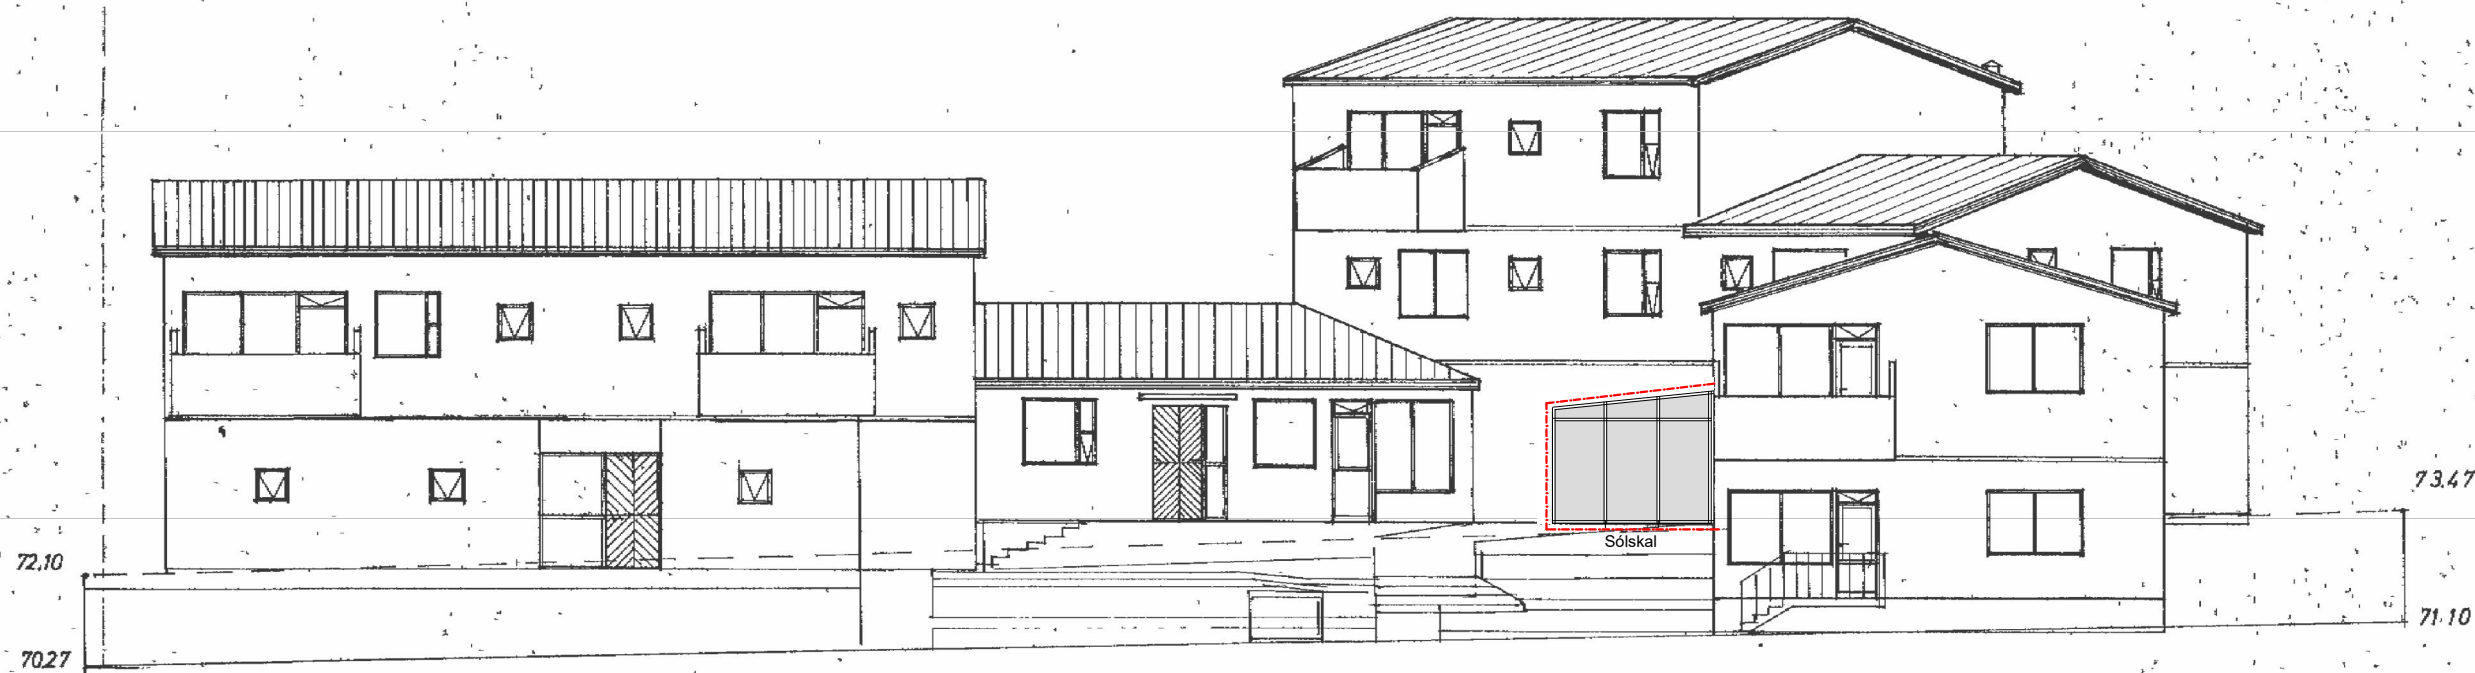

Suðurhlið

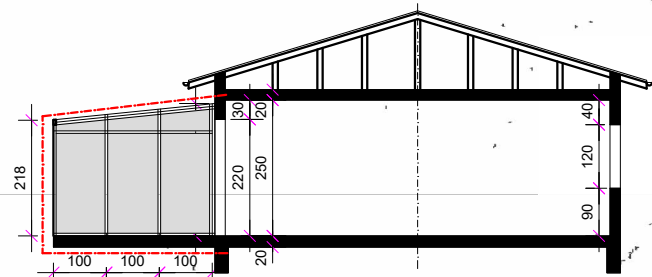

Snið D-D

NR. DAGS.		BREYTING	
Álfaheiði 1d		luigi bartolozzi	
200 Kópavogi		arkitekt	
		kt. 130659-2099	
		skipholt 43	
		105 Reykjavík	
		gsm 8983760	
		barluigi@simnet.is	
Mkv. 1:100		Teikn. nr. 4	
Dags. 08.02.2021			
		Álfaheiði 1d.dwg	