

KÓPAVOGSBRAUT (97) kópavogi b. aut


101

AFSTÖÐUMYND 1:1000


2913

103152


Samþykkt á fundi
byggingarnefndar Kópavogs
denn 18.11.1968
Byggingarfulltrúinn
S. Hannesson

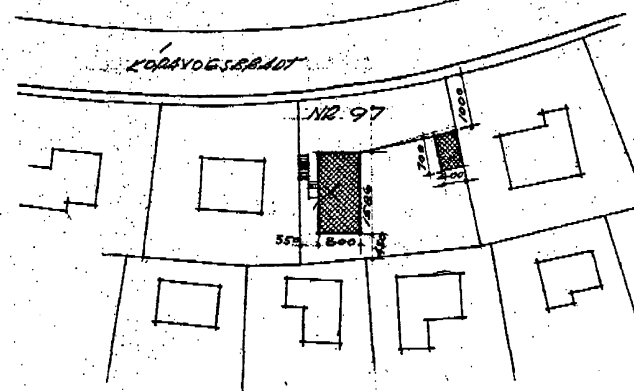

LOD
HUS
BILSKUR

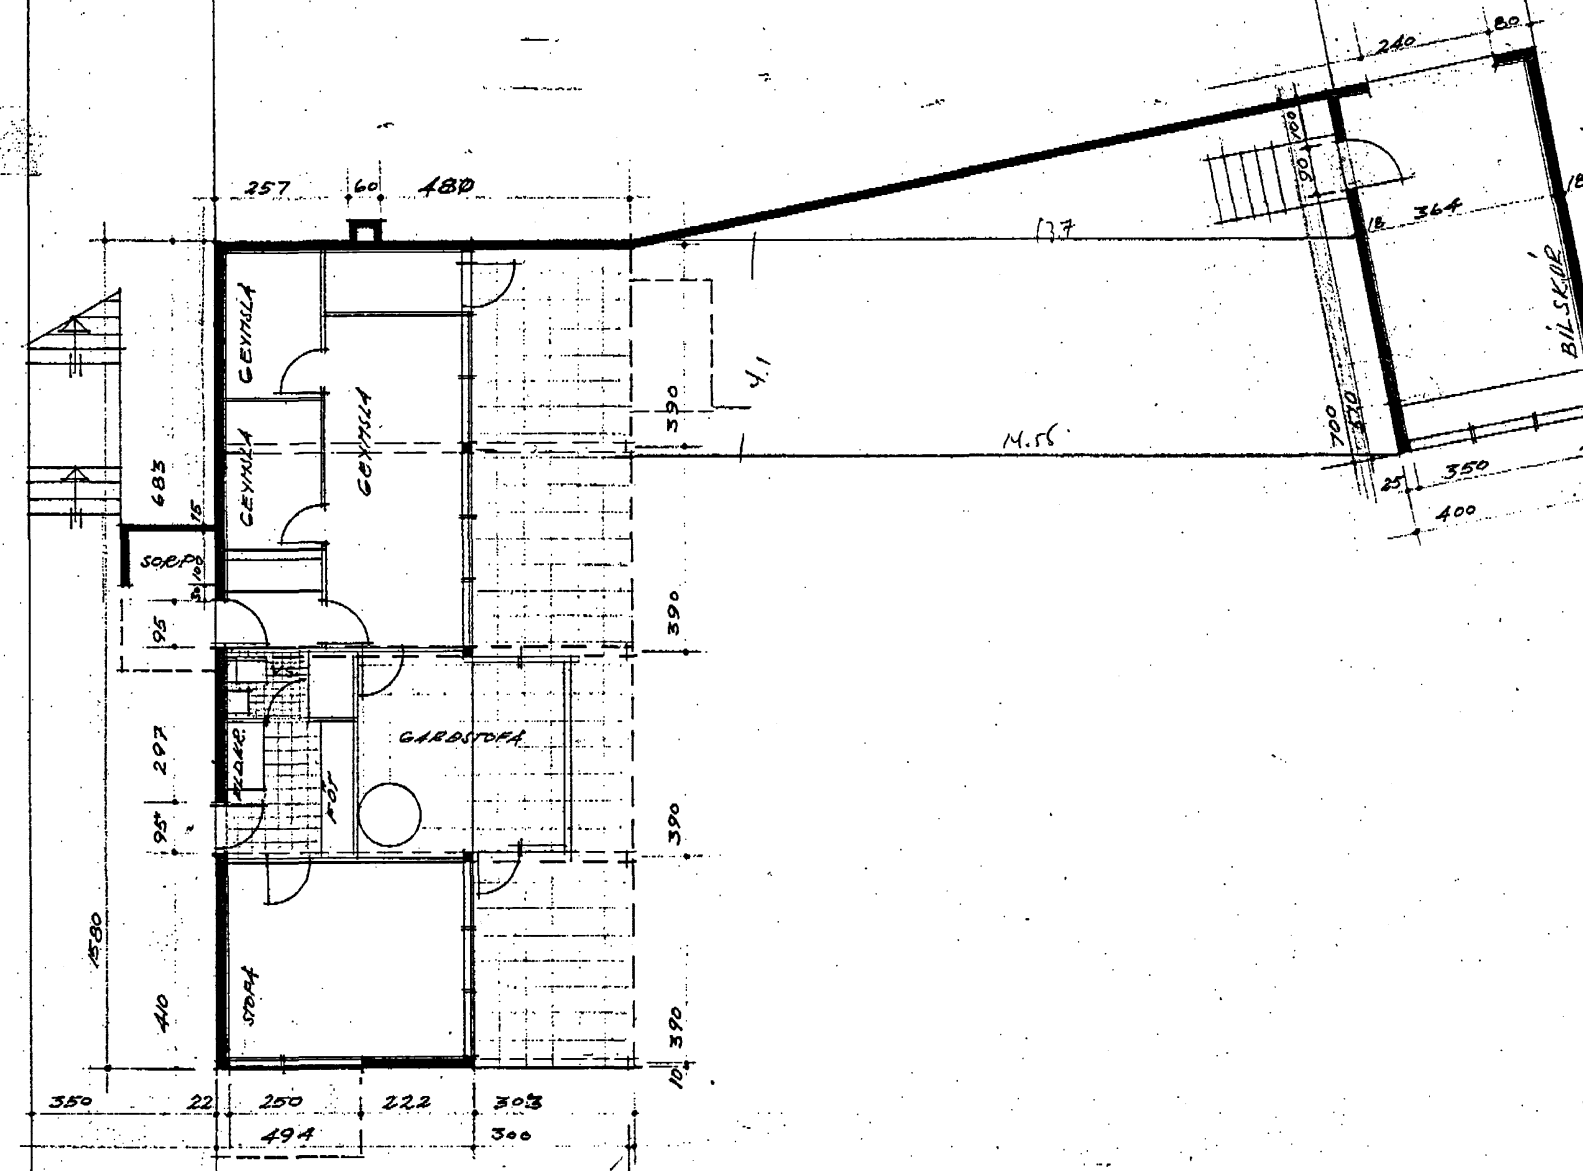

ÖLLFREKARI HÁLSETH Á VINKUTEIL 1:50

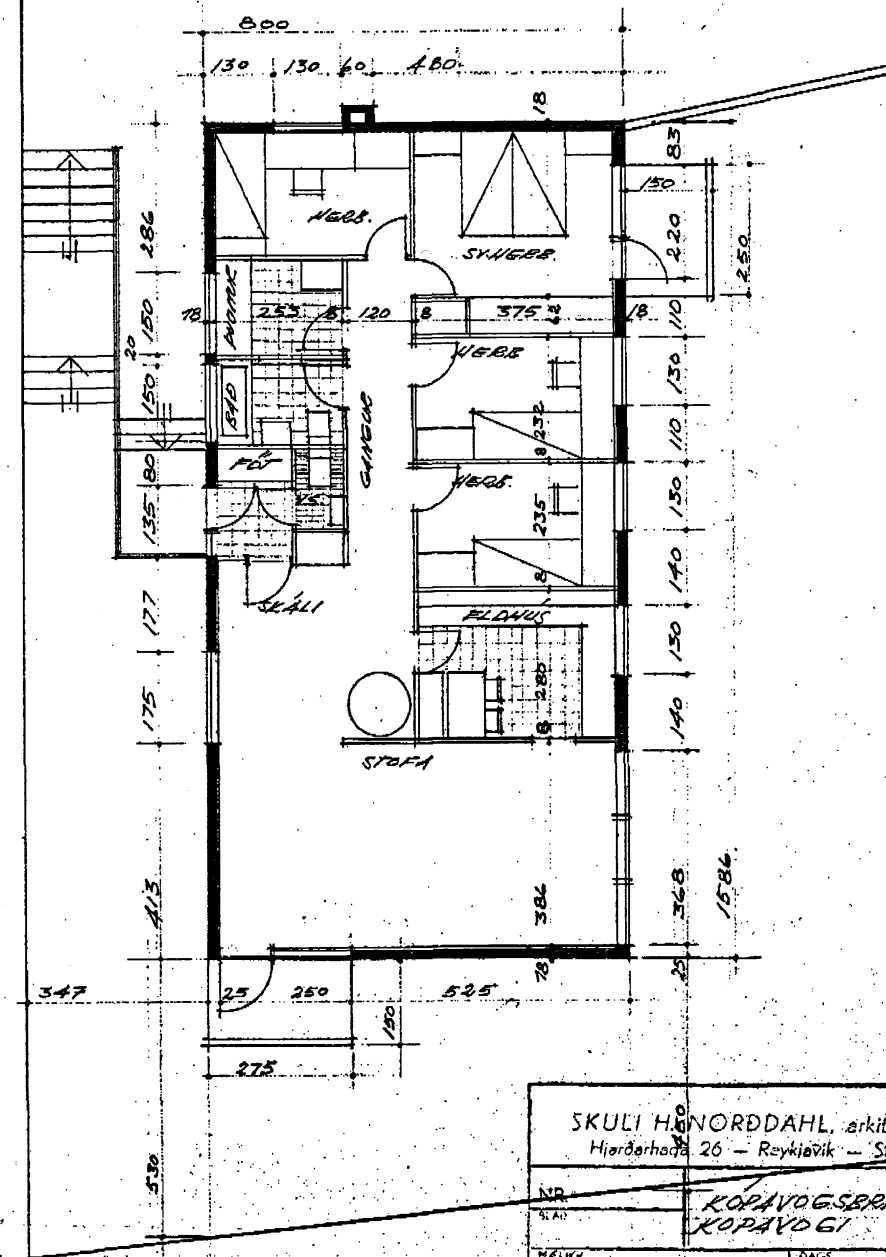

SKULI H. NORDDAHL, arkitekt F. A. I. Hjardarhaga 26 - Reykjavík - Sími 12160			
NR.	KÓPAVOGSBRAUT (97)		
BLAÐ	KÓPAVOGI		
MASTAK	1:100, 1:1000	9.8.63	11.11.68
ATH.	GRUNNMYNDIR, AFSTÖÐUMYND		
Undirskrift			