




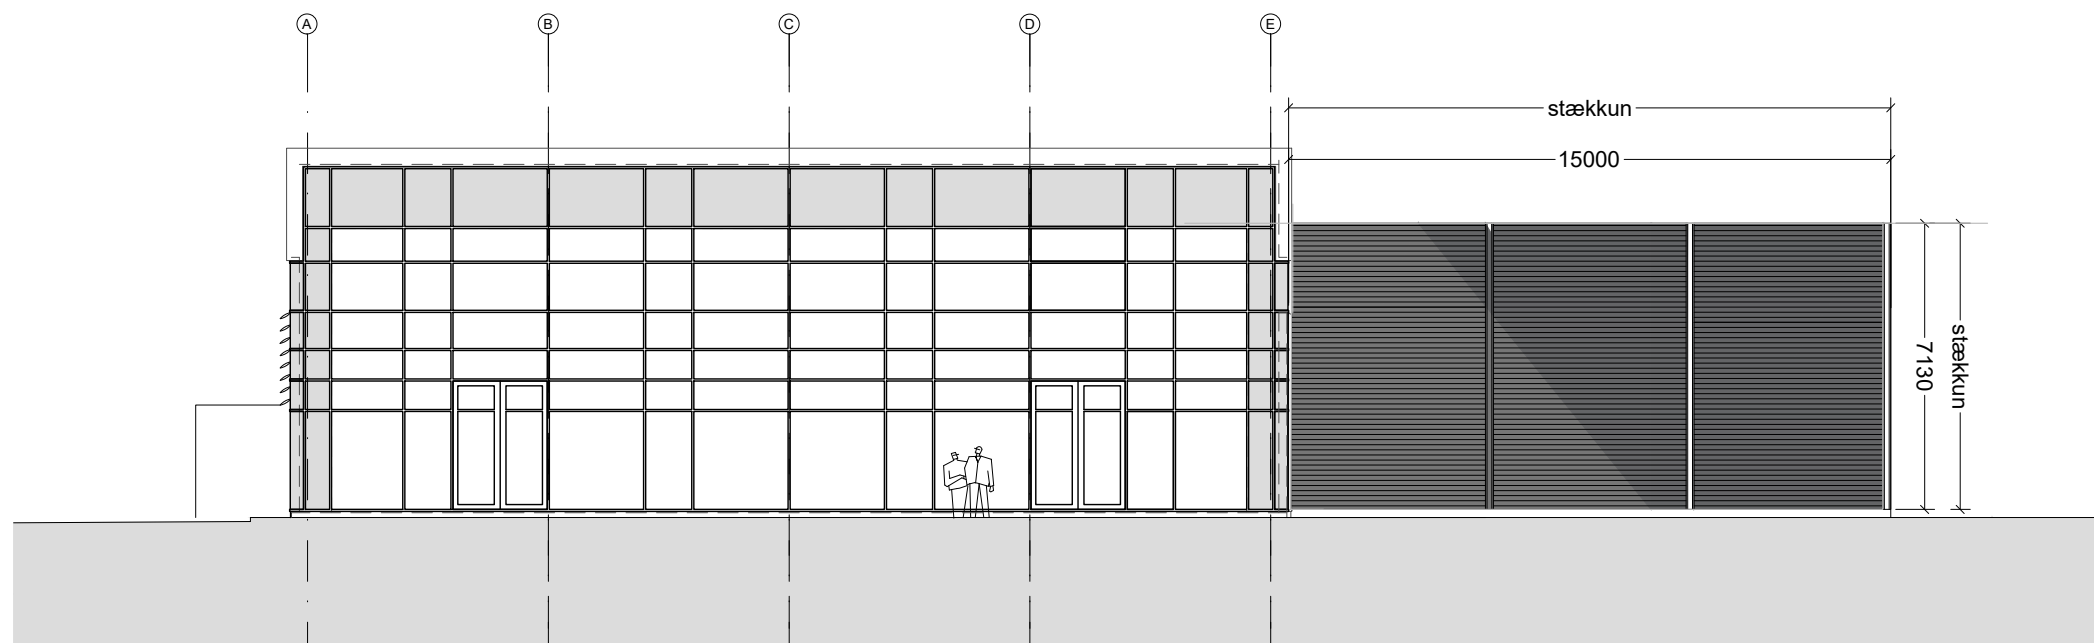


ÚTLIT AUSTUR 1: 200

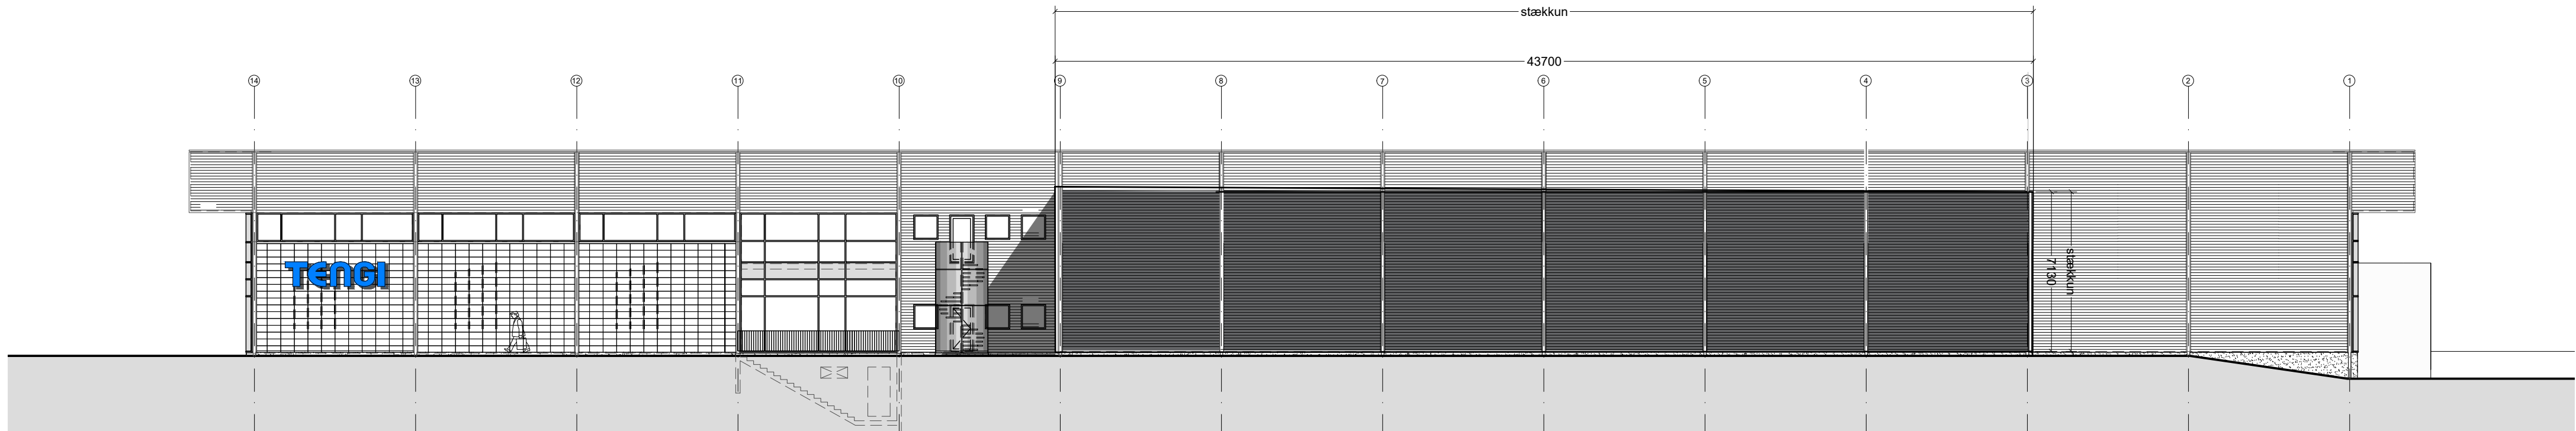

ÚTLIT NORÐUR 1: 200

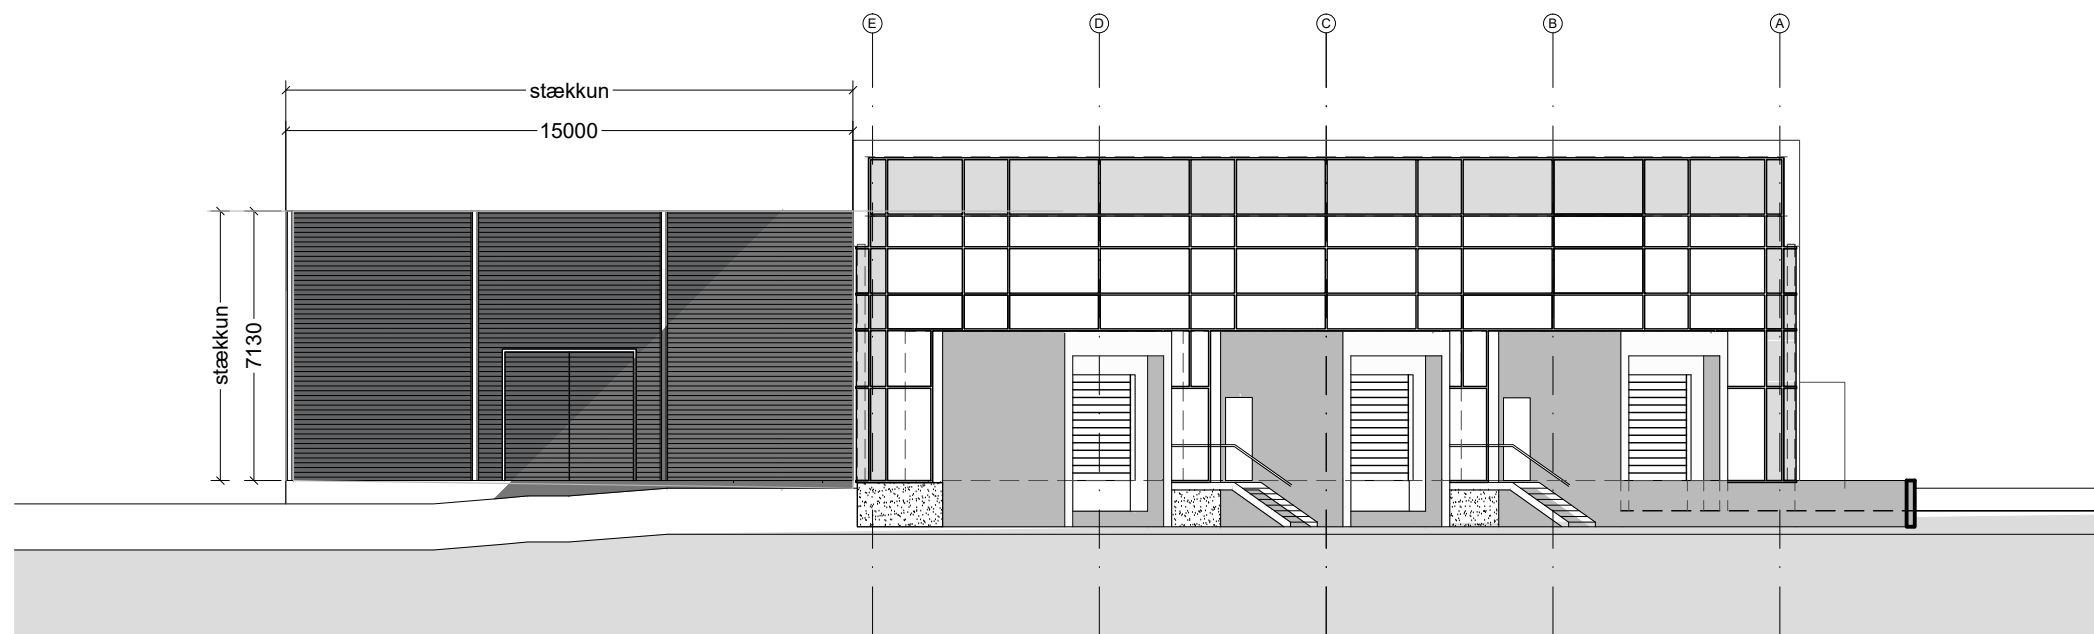

ÚTLIT VESTUR 1: 200

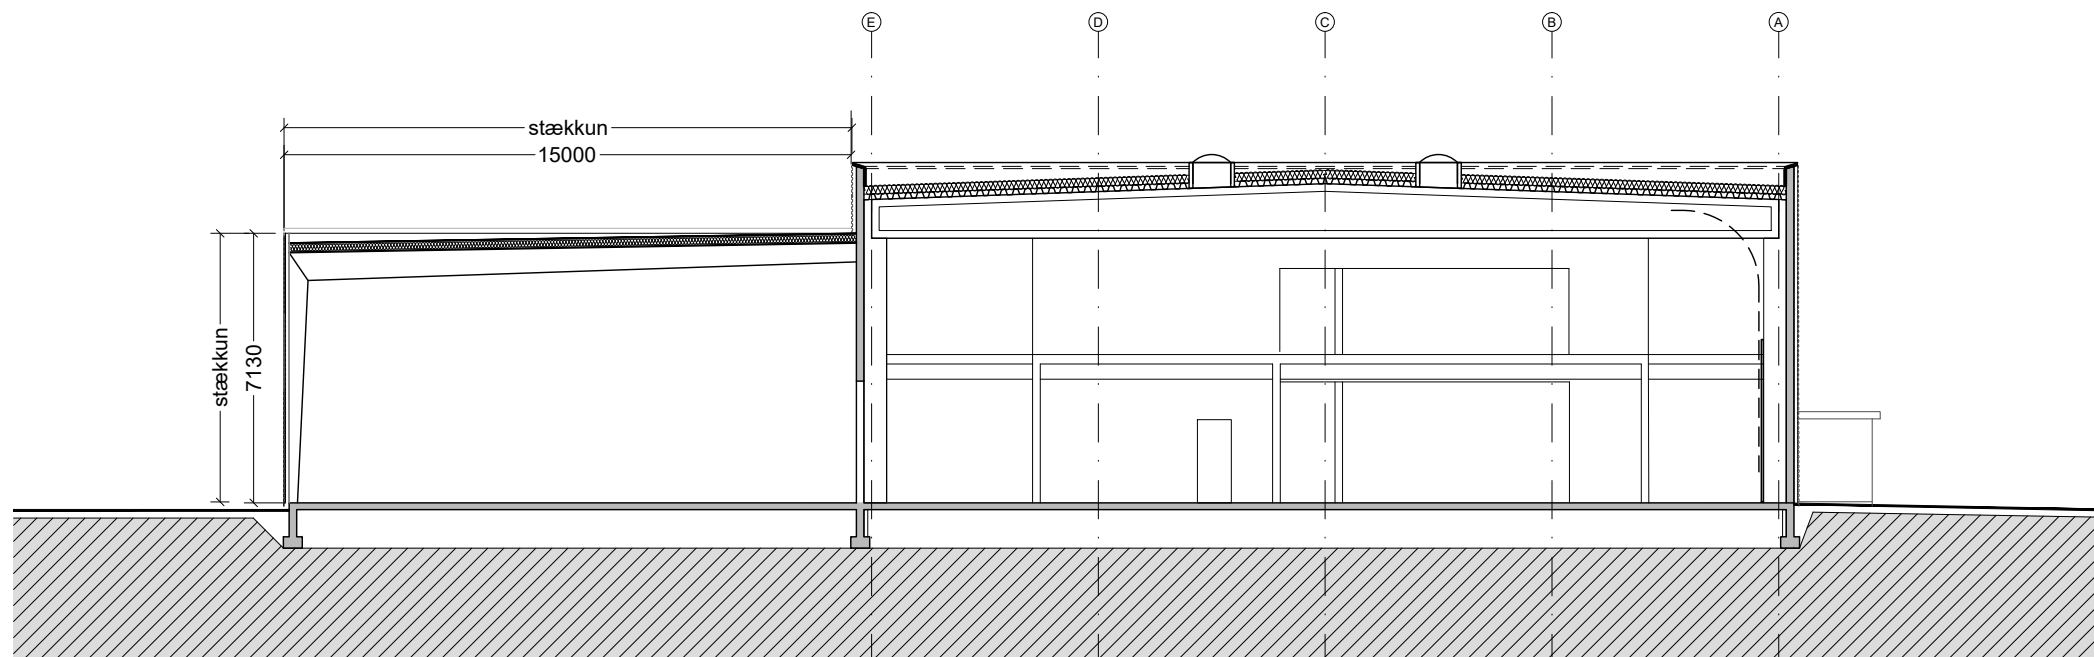

SNID A - A 1: 200

Verkhelti:

Smiðjuvegur 76 - Tengi
TILLAGA 1- Kópavogi

Verkhliut:

Útlit og snið

Teikninúmer:

1.02

Mælikvarði:

1:200

Teiknað:

SH og JBB

Yfirfarð:

Samþykkt:

Verknúmer:

0262-1

Útgáfudagur:

20.07.18

Teiknistlóð:

C:\Users\bs\OneDrive - Arkþing\Desktop\0262-1-BN-200.dwg

Útprintað:

Aug 31, 2022 - 16:31

ARKÞING
BOLHOLT 8 - 105 REYKJAVÍK
SÍMI: 551 0870 - FAX: 551 0875
arkthing@arkthing.is - www.arkthing.is

GUÐMUNDUR KR. GUÐMUNDSSON,
ÓLAFUR SIGURDSSON,
SIGURÐUR HALLGRÍMSSON,
HJÓRTUR PÁLSSON,

ARKITEKT
ARKITEKT
ARKITEKT
BYGG.FR.