



+Arkitektar



Fornahvarf 10
Kópavogur

Útlit

dags. 10.1.2023

mkv.


teikn. APS / AB / AMK

verknr. 2004




verknr. 2004

Fiskislóð 31	101 Reykjavík	562-5959
--------------	---------------	----------

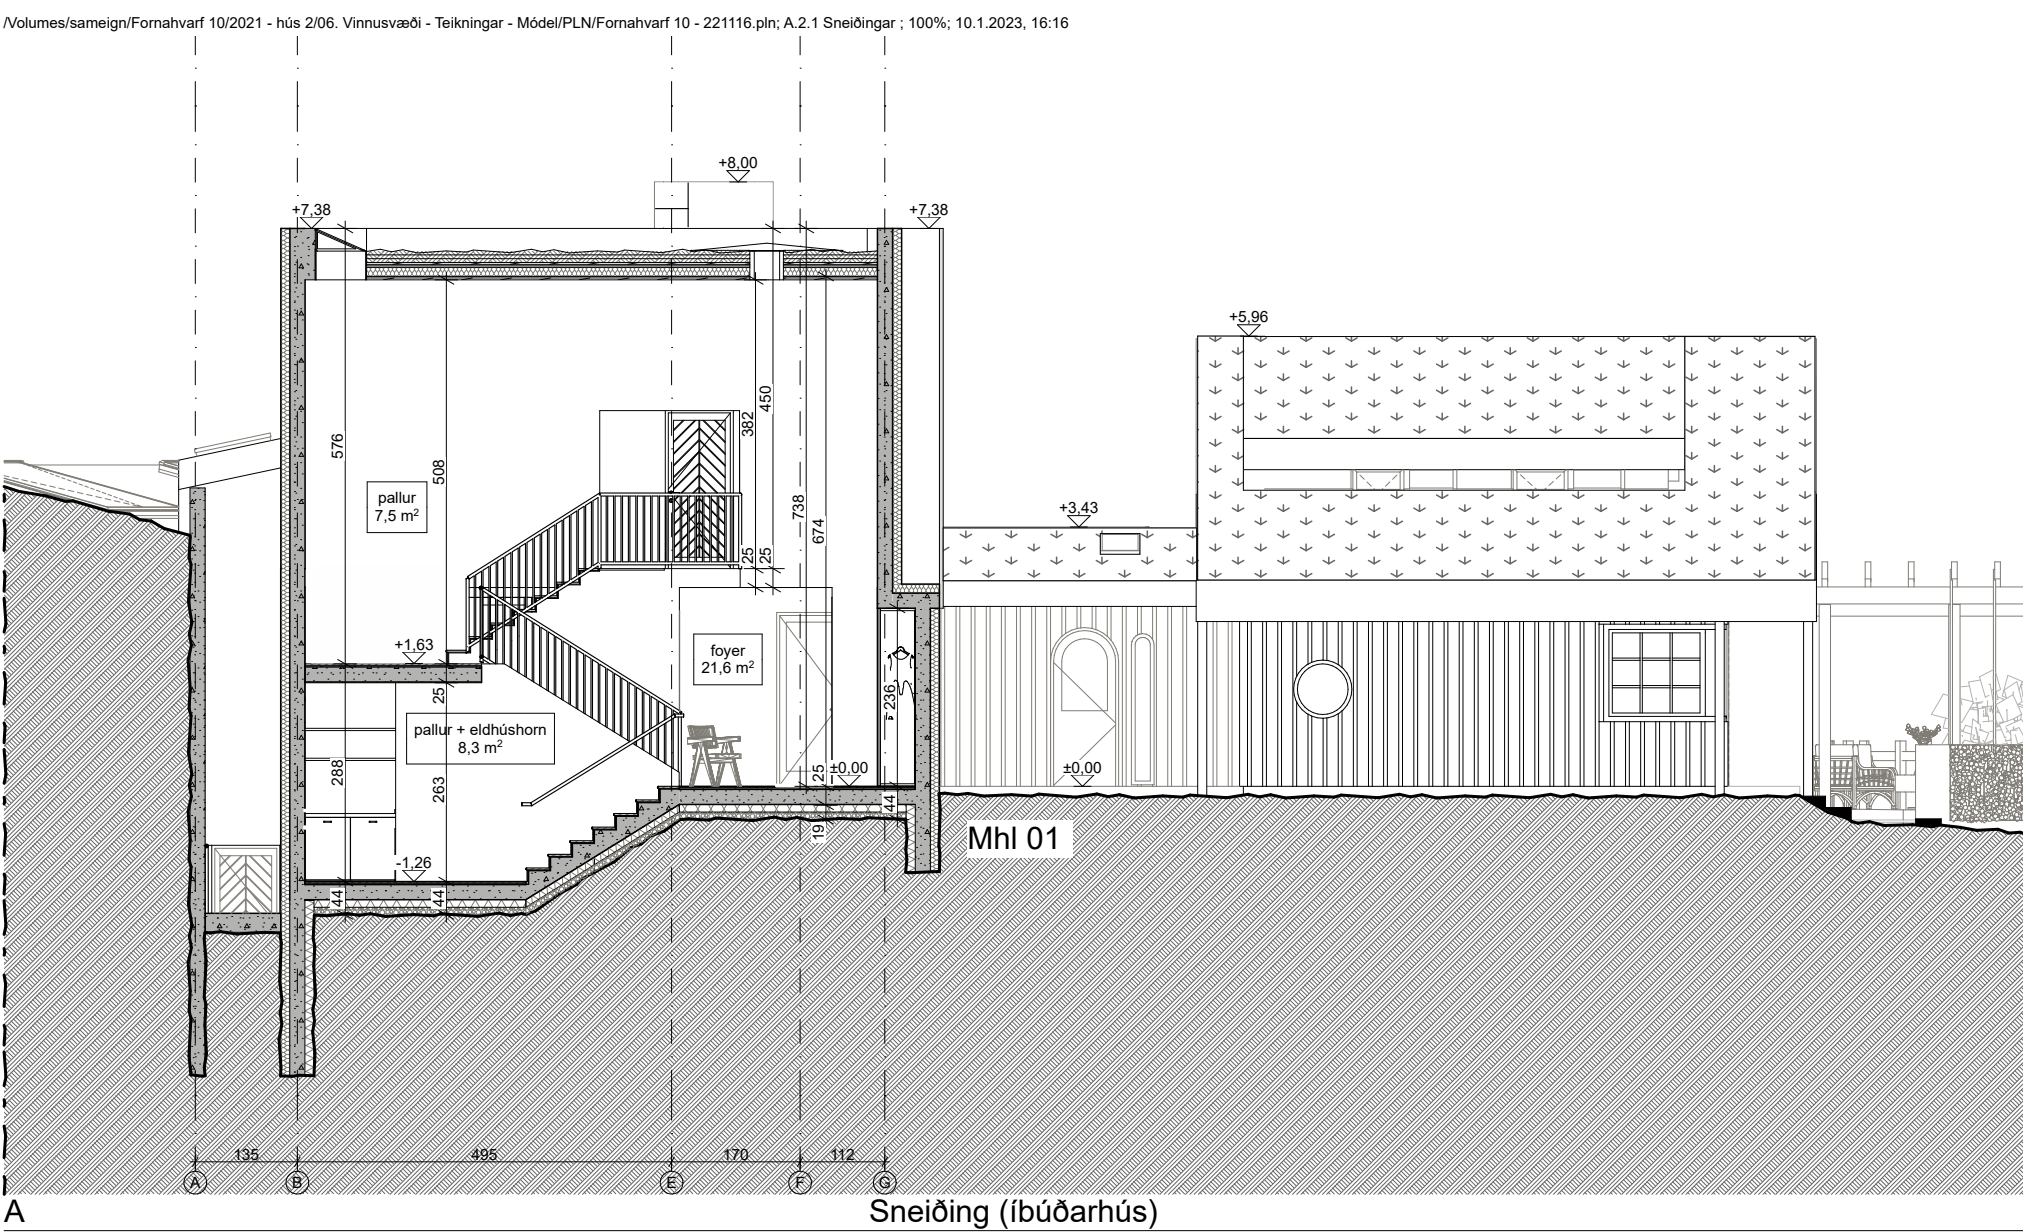


A Sneiðing (íbúðarhús)

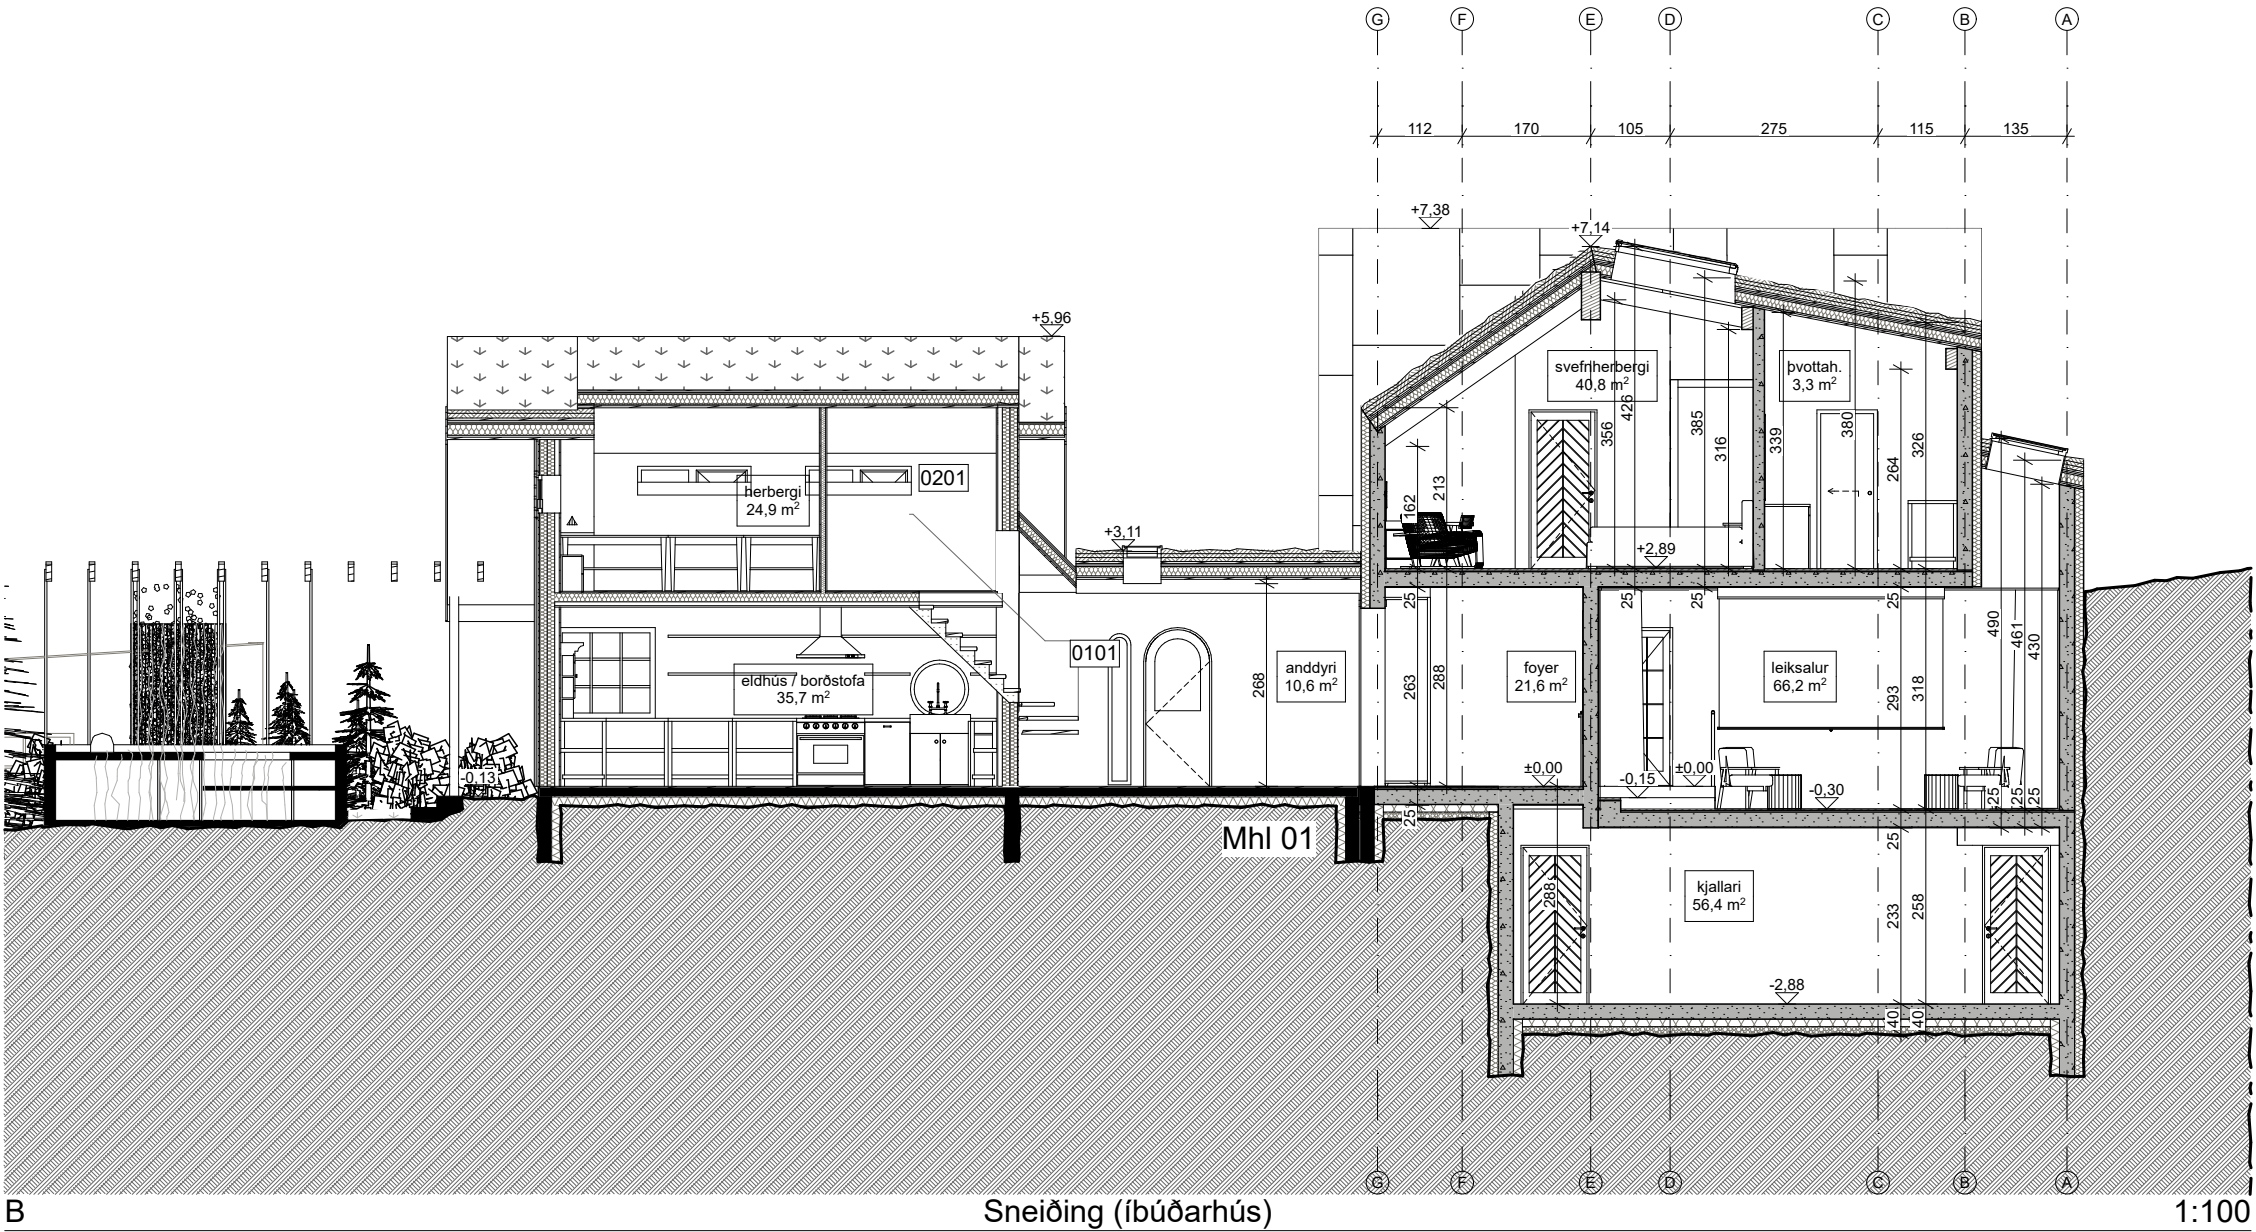


B Sneiðing (íbúðarhús)


1:100

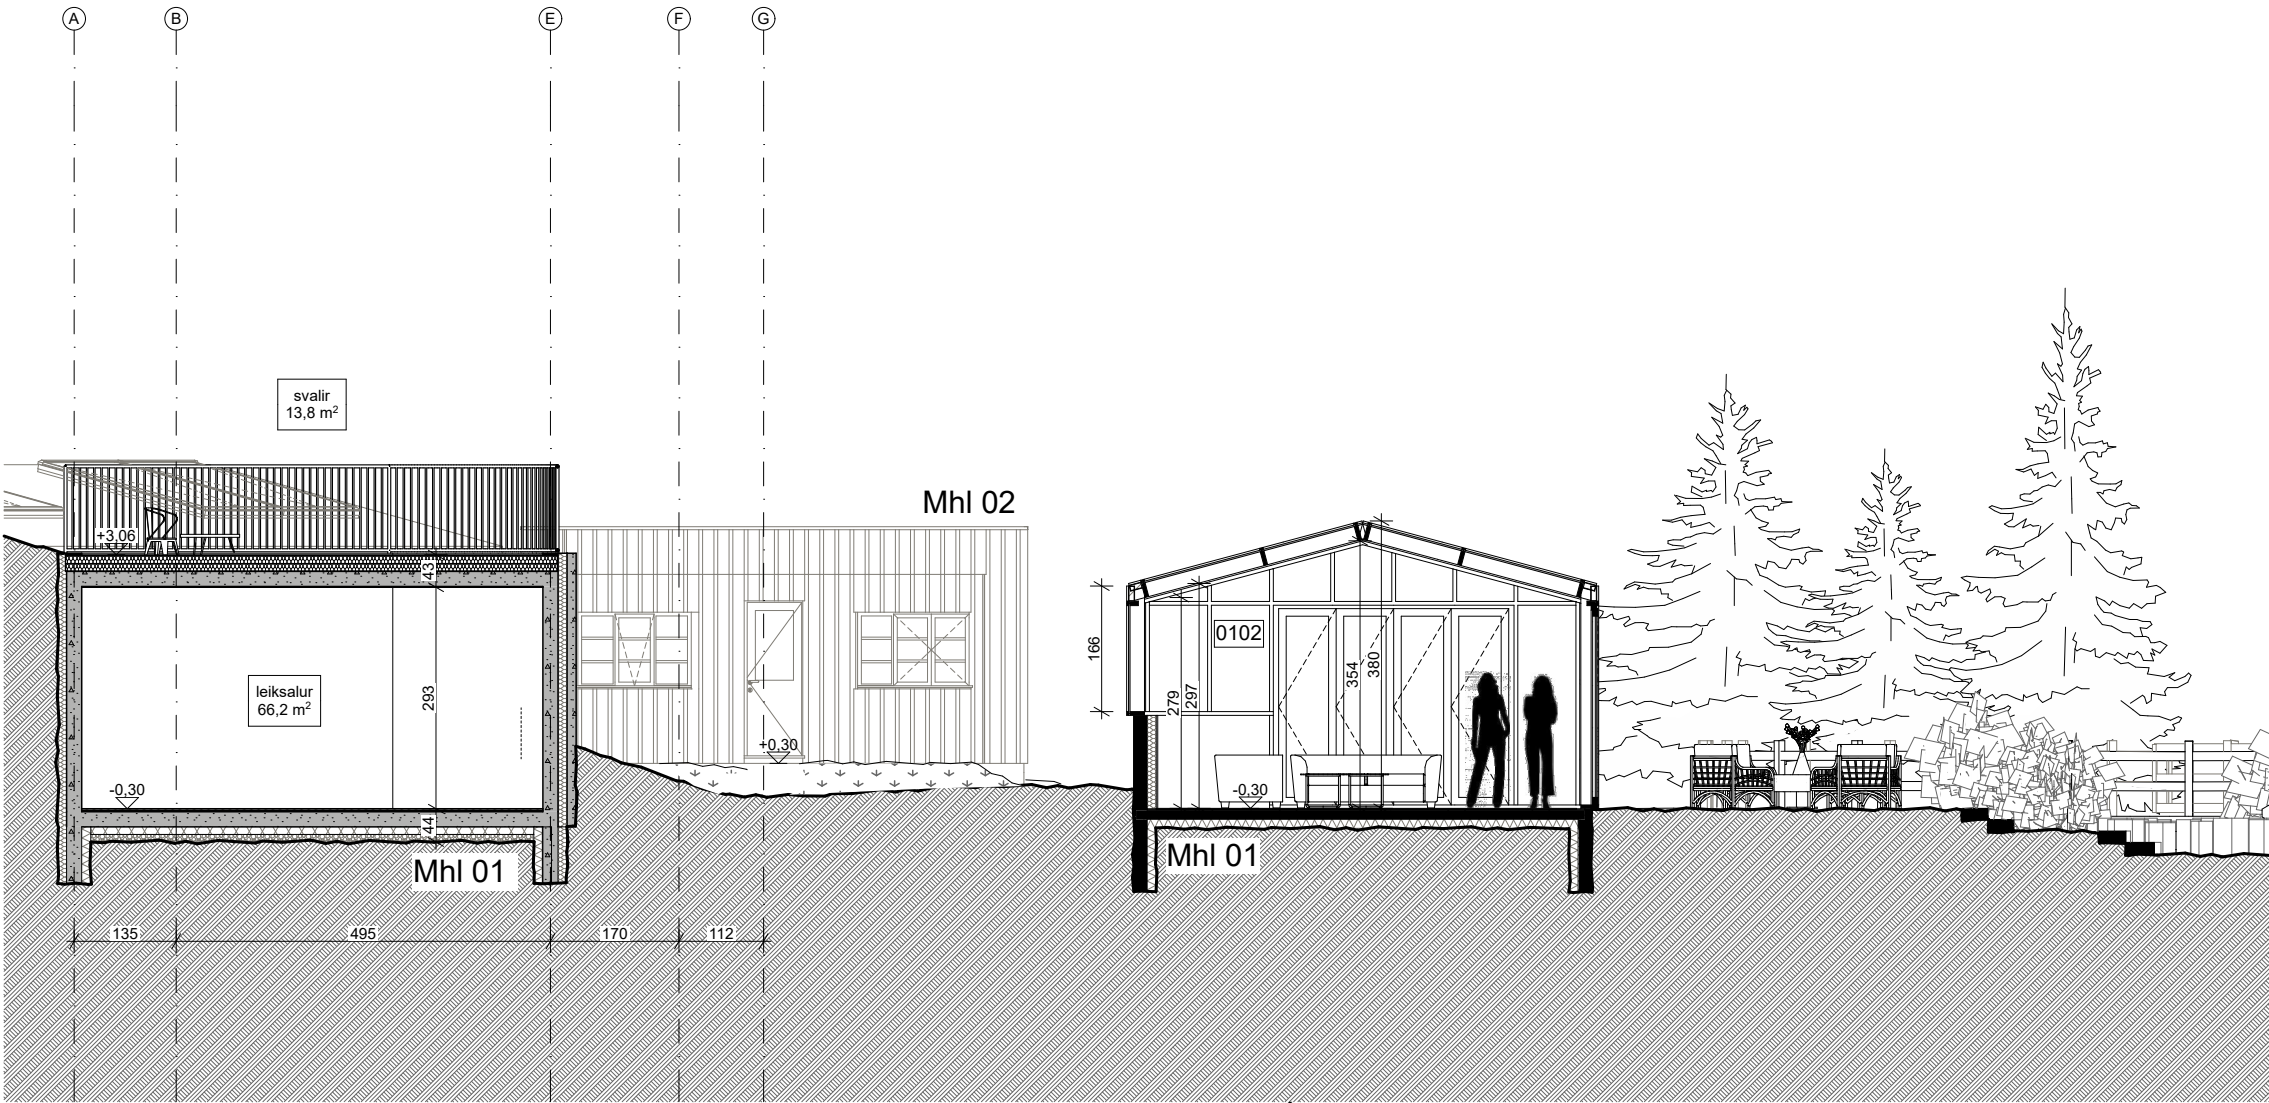


C Sneiðing (garðskáli og íbúðarhús) / Útlit (gestahús)

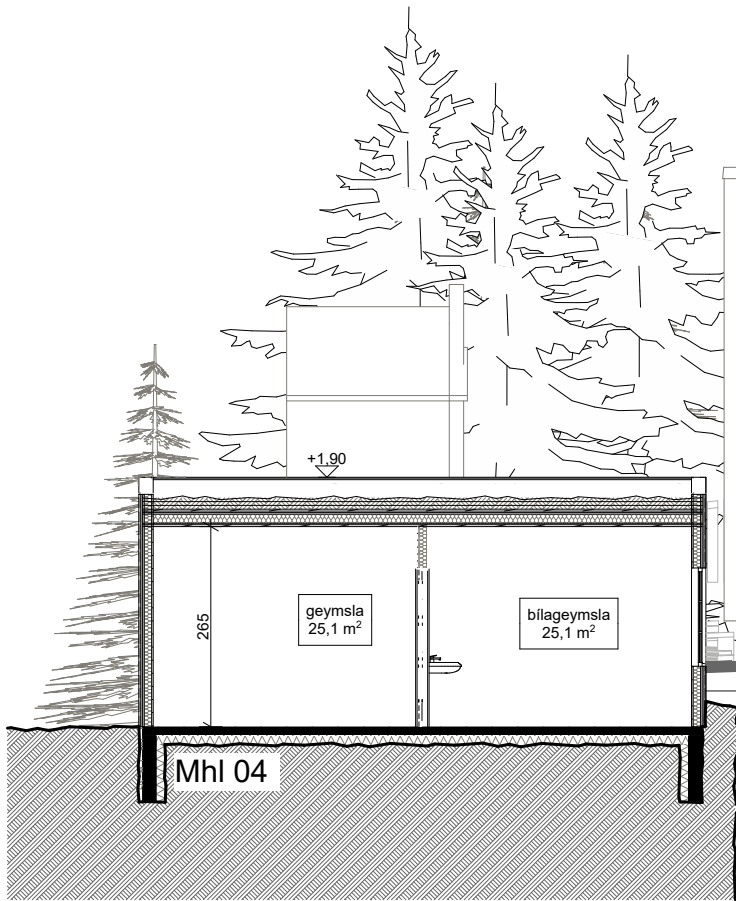

G Sneiðing (bílskúr)

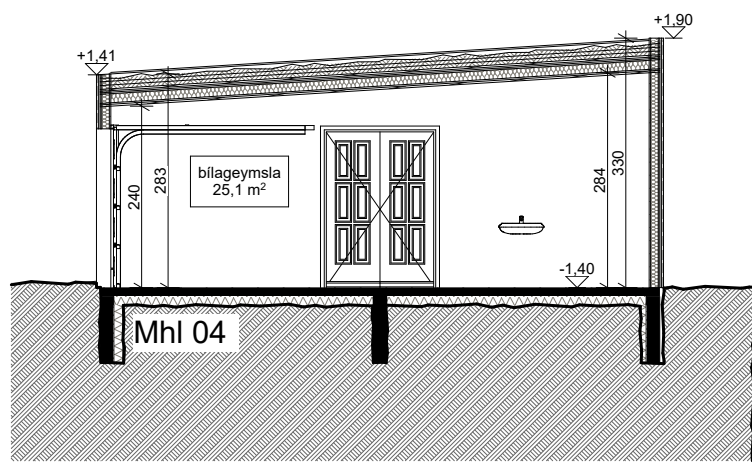


H Sneiðing (bílskúr)

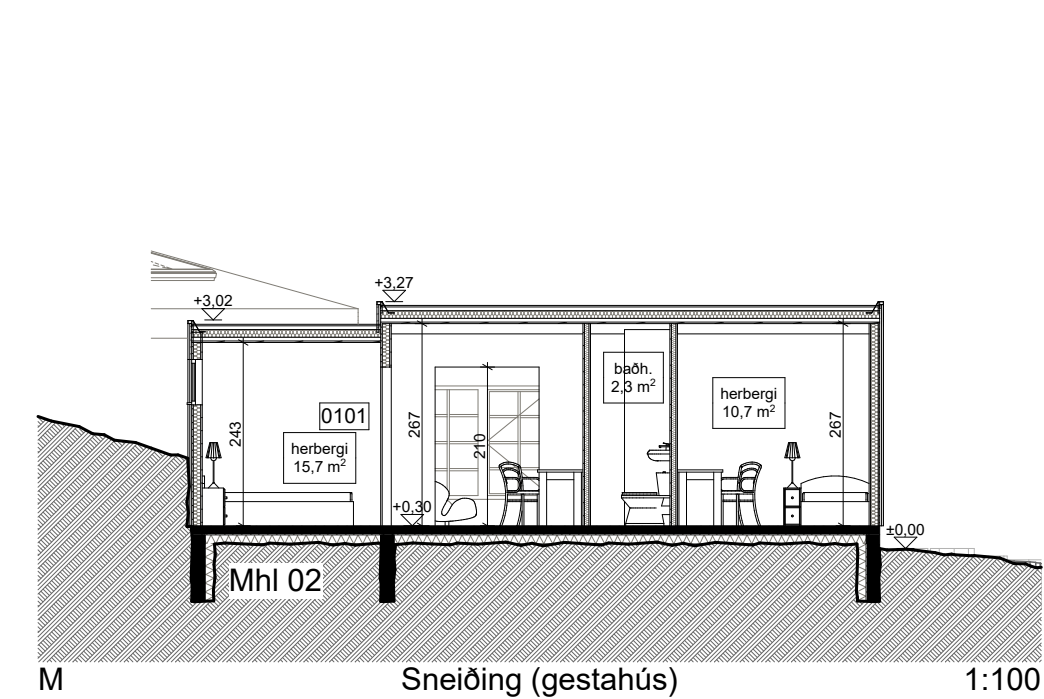


M Sneiðing (gestahús)

1:100

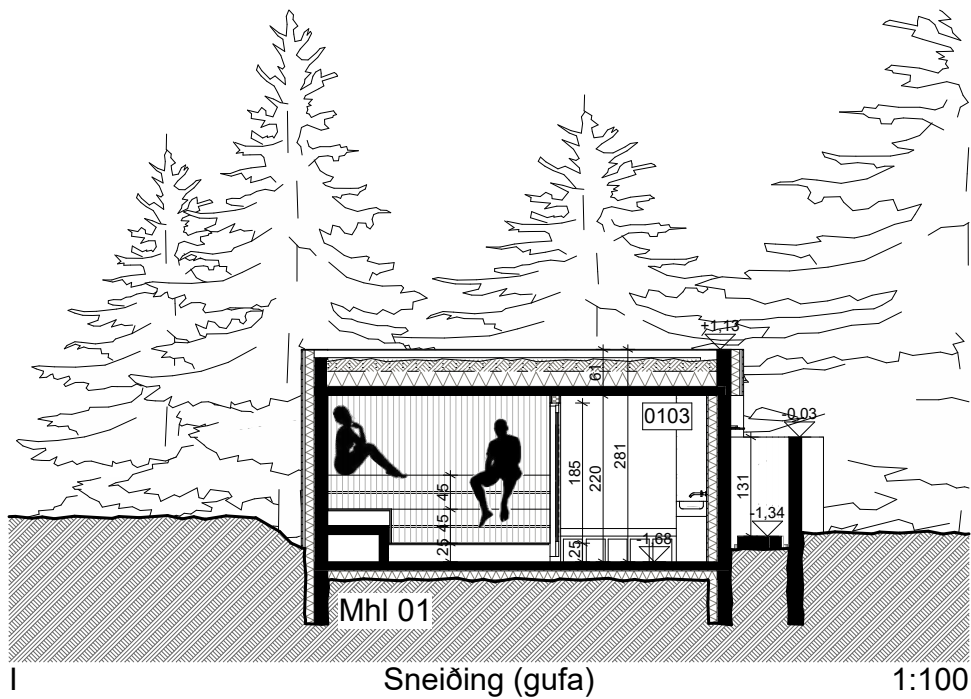

I Sneiðing (gufa)

1:100

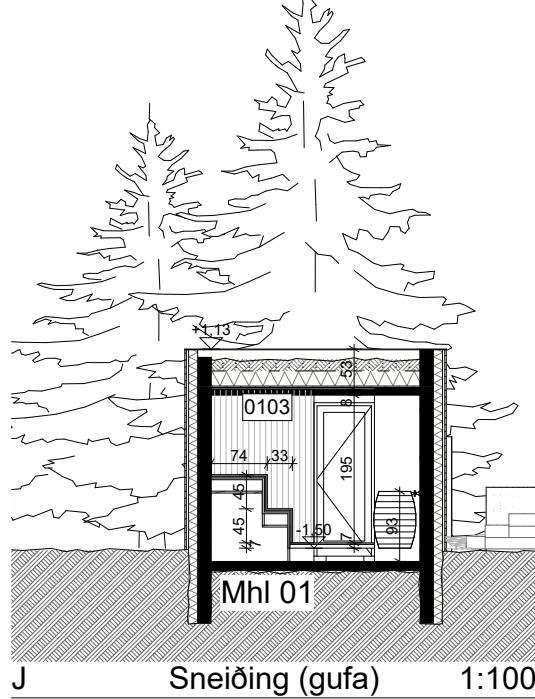

J Sneiðing (gufa)

1:100

+Arkitektar


Fornahvarf 10

Kópavogur

Sneiðingar




dags.	10.1.2023
mkv.	1:100
teikn.	ApS / AB / AMK
verknr.	2004

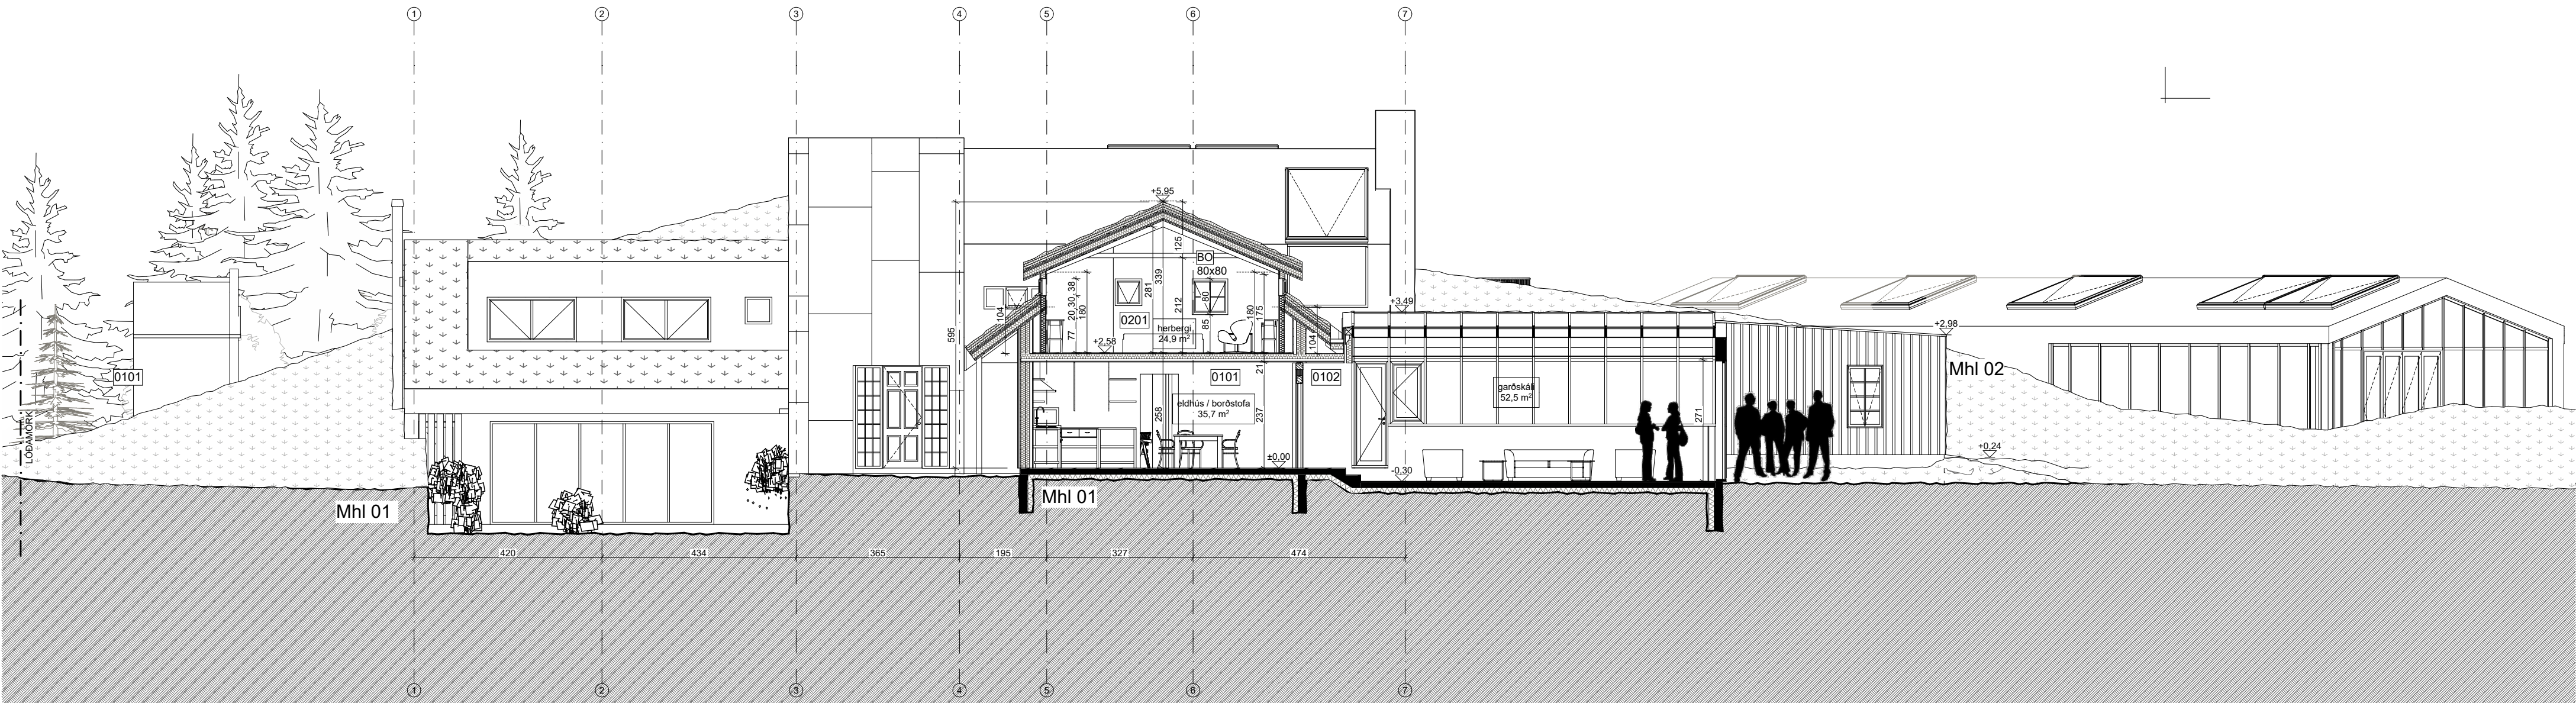


Sneiðing (íbúðarhús)

1:100

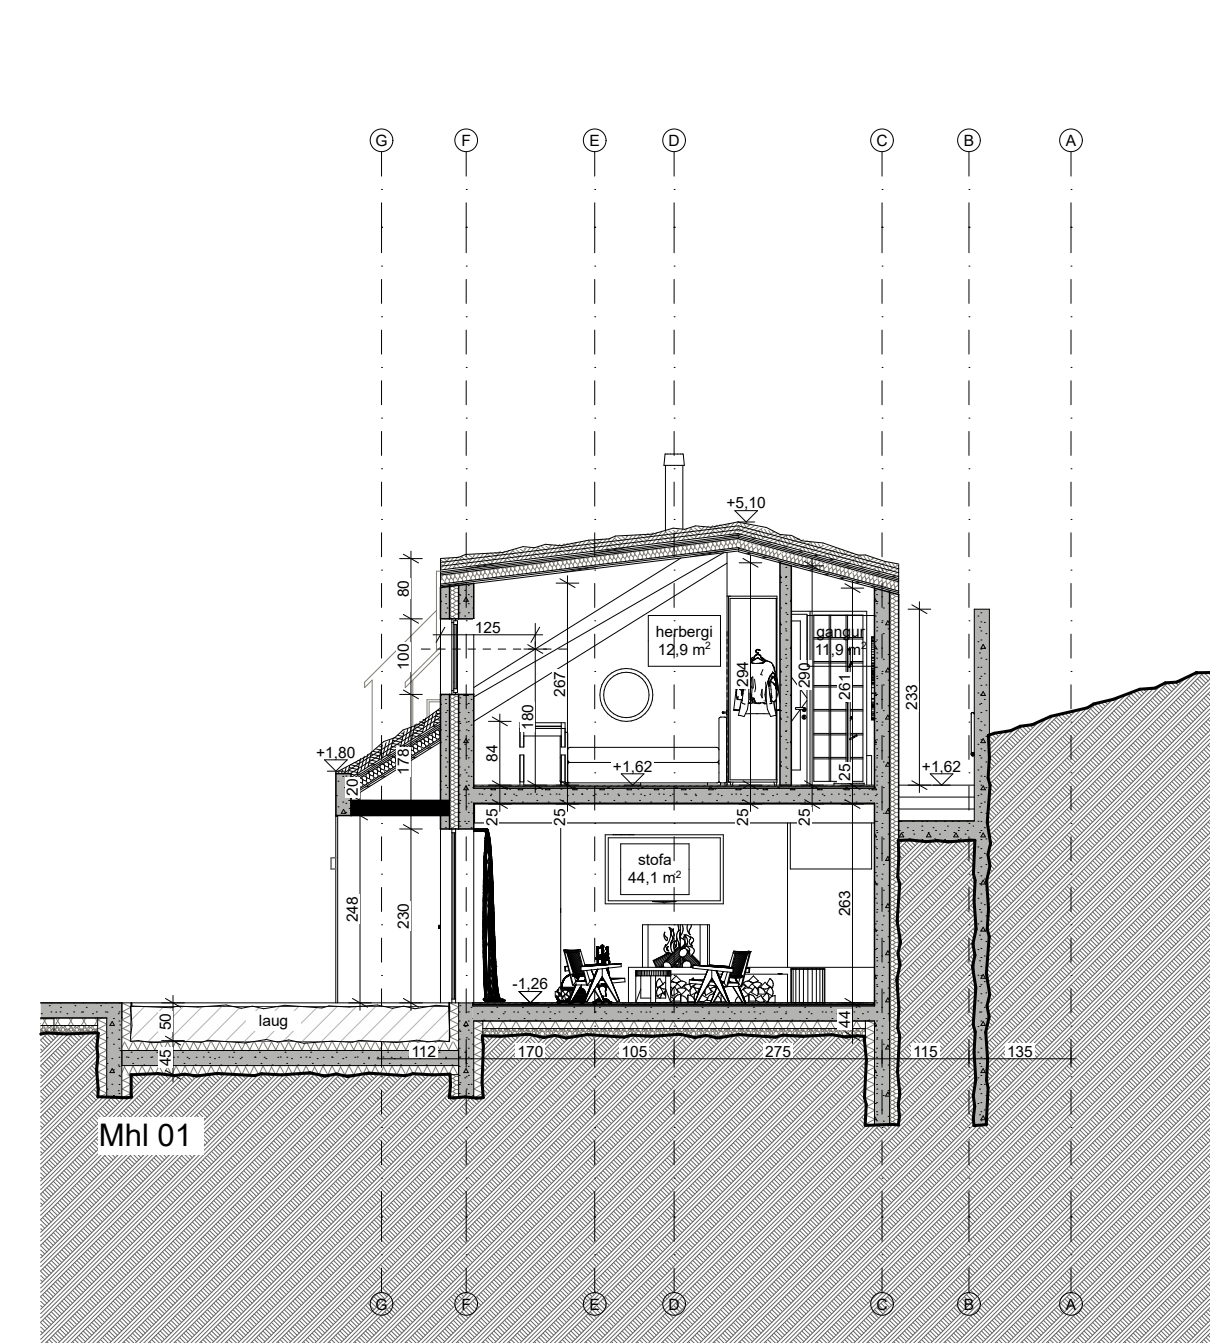


Sneiðing (íbúðarhús)

K

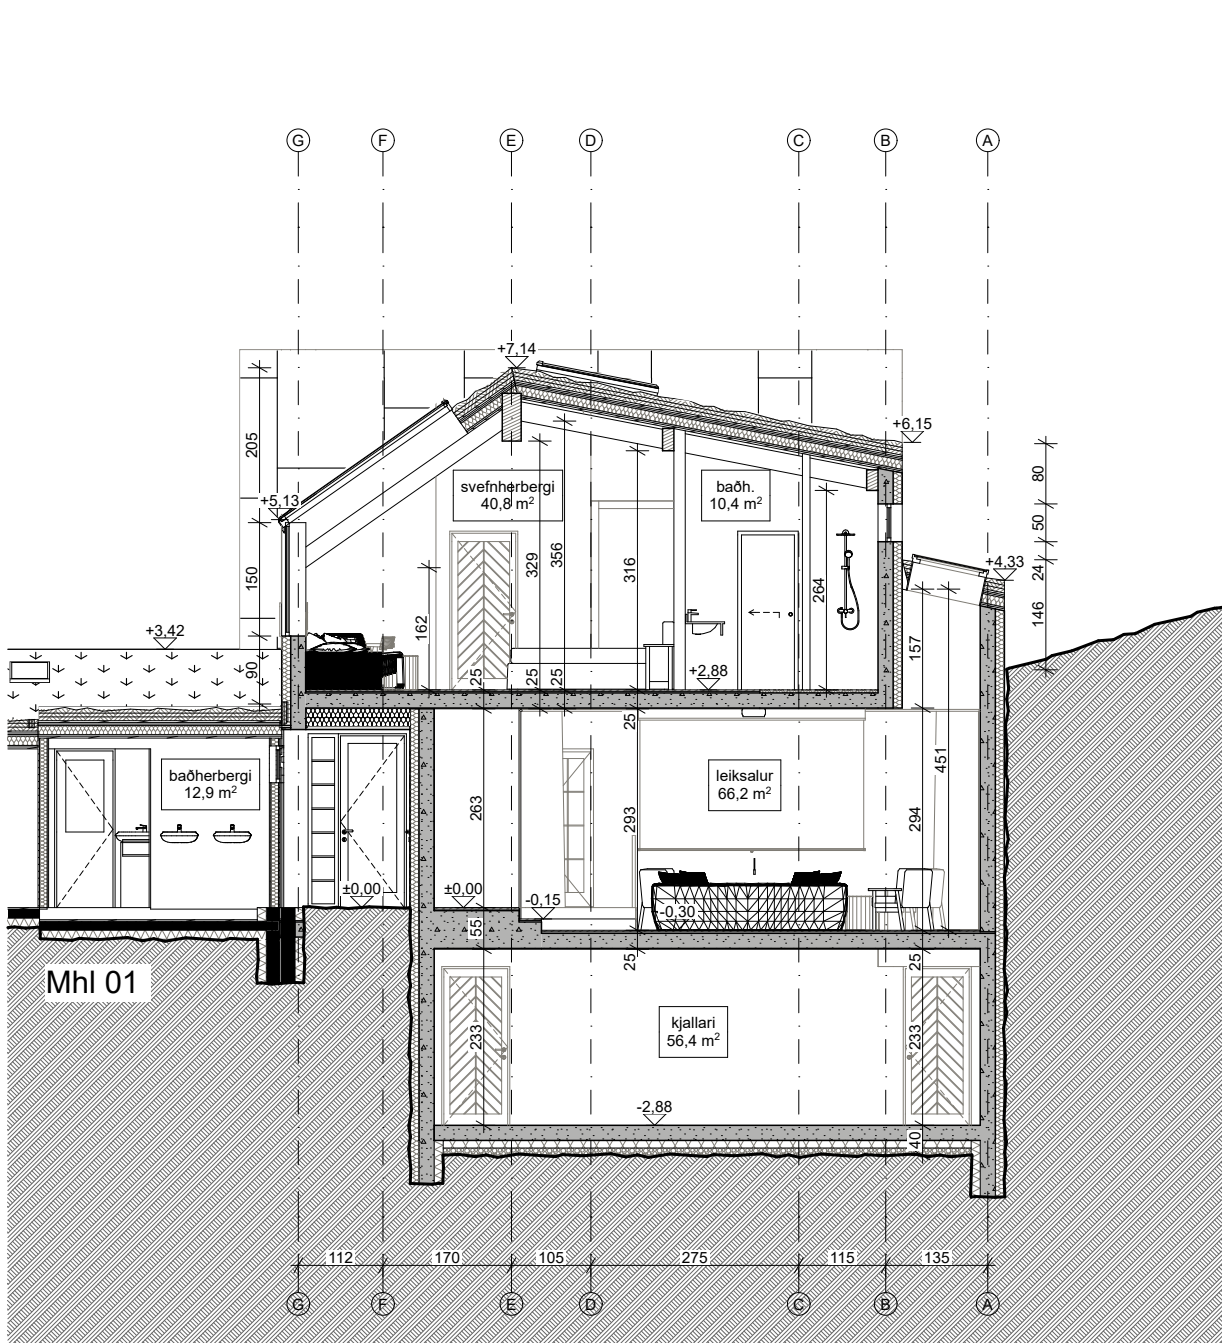


Sneiðing (íbúðarhús)

L

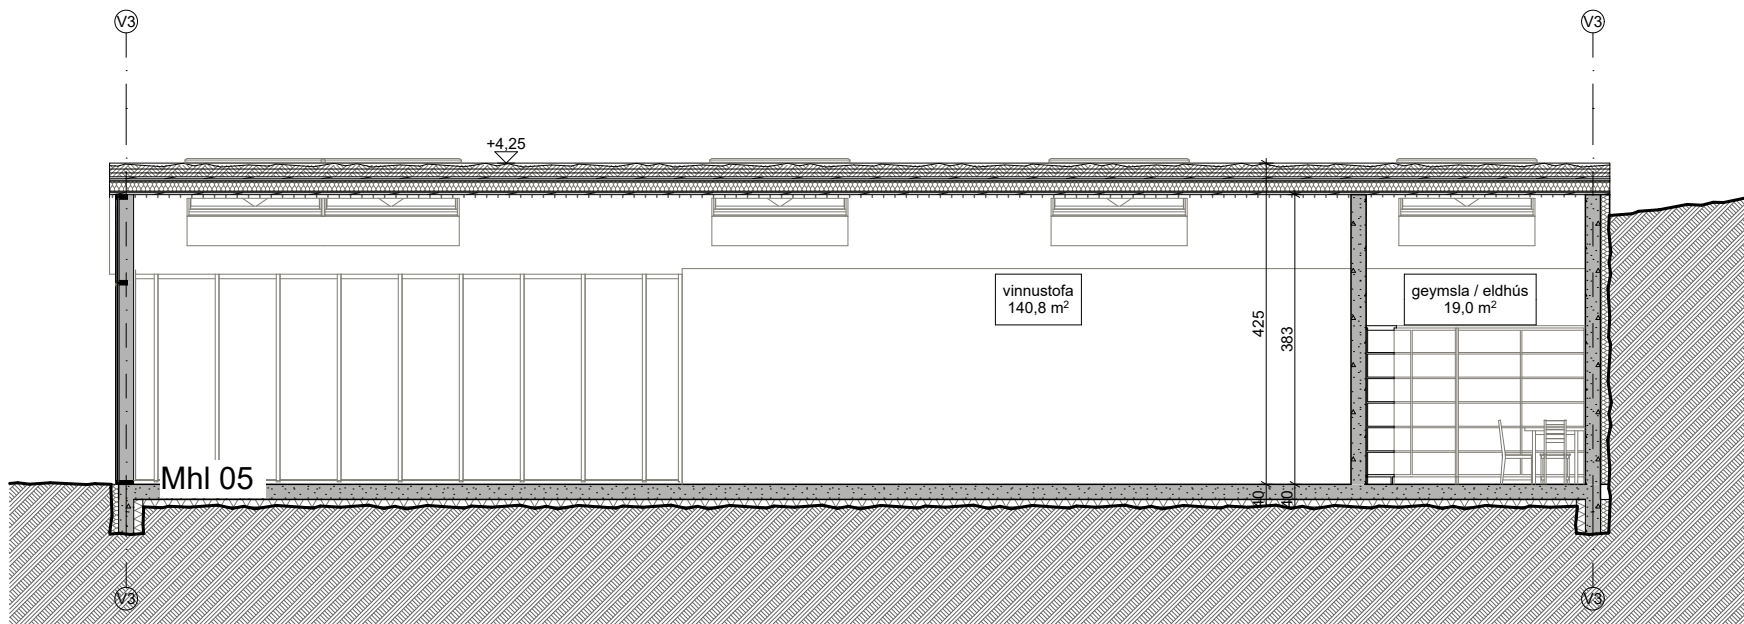

Sneiðing (vinnustofa)

O

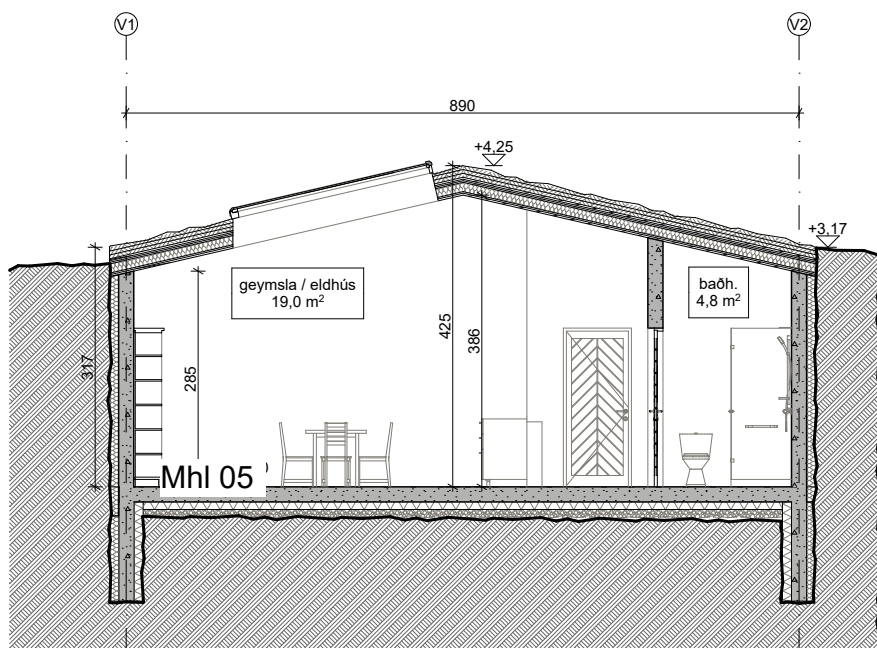

Sneiðing (vinnustofa)

N


+Arkitektar

Fornahvarf 10
Kópavogur


Sneiðingar



dags.	10.1.2023
mkv.	1:100
teikn.	AbS / AB / AMK
verknr.	2004

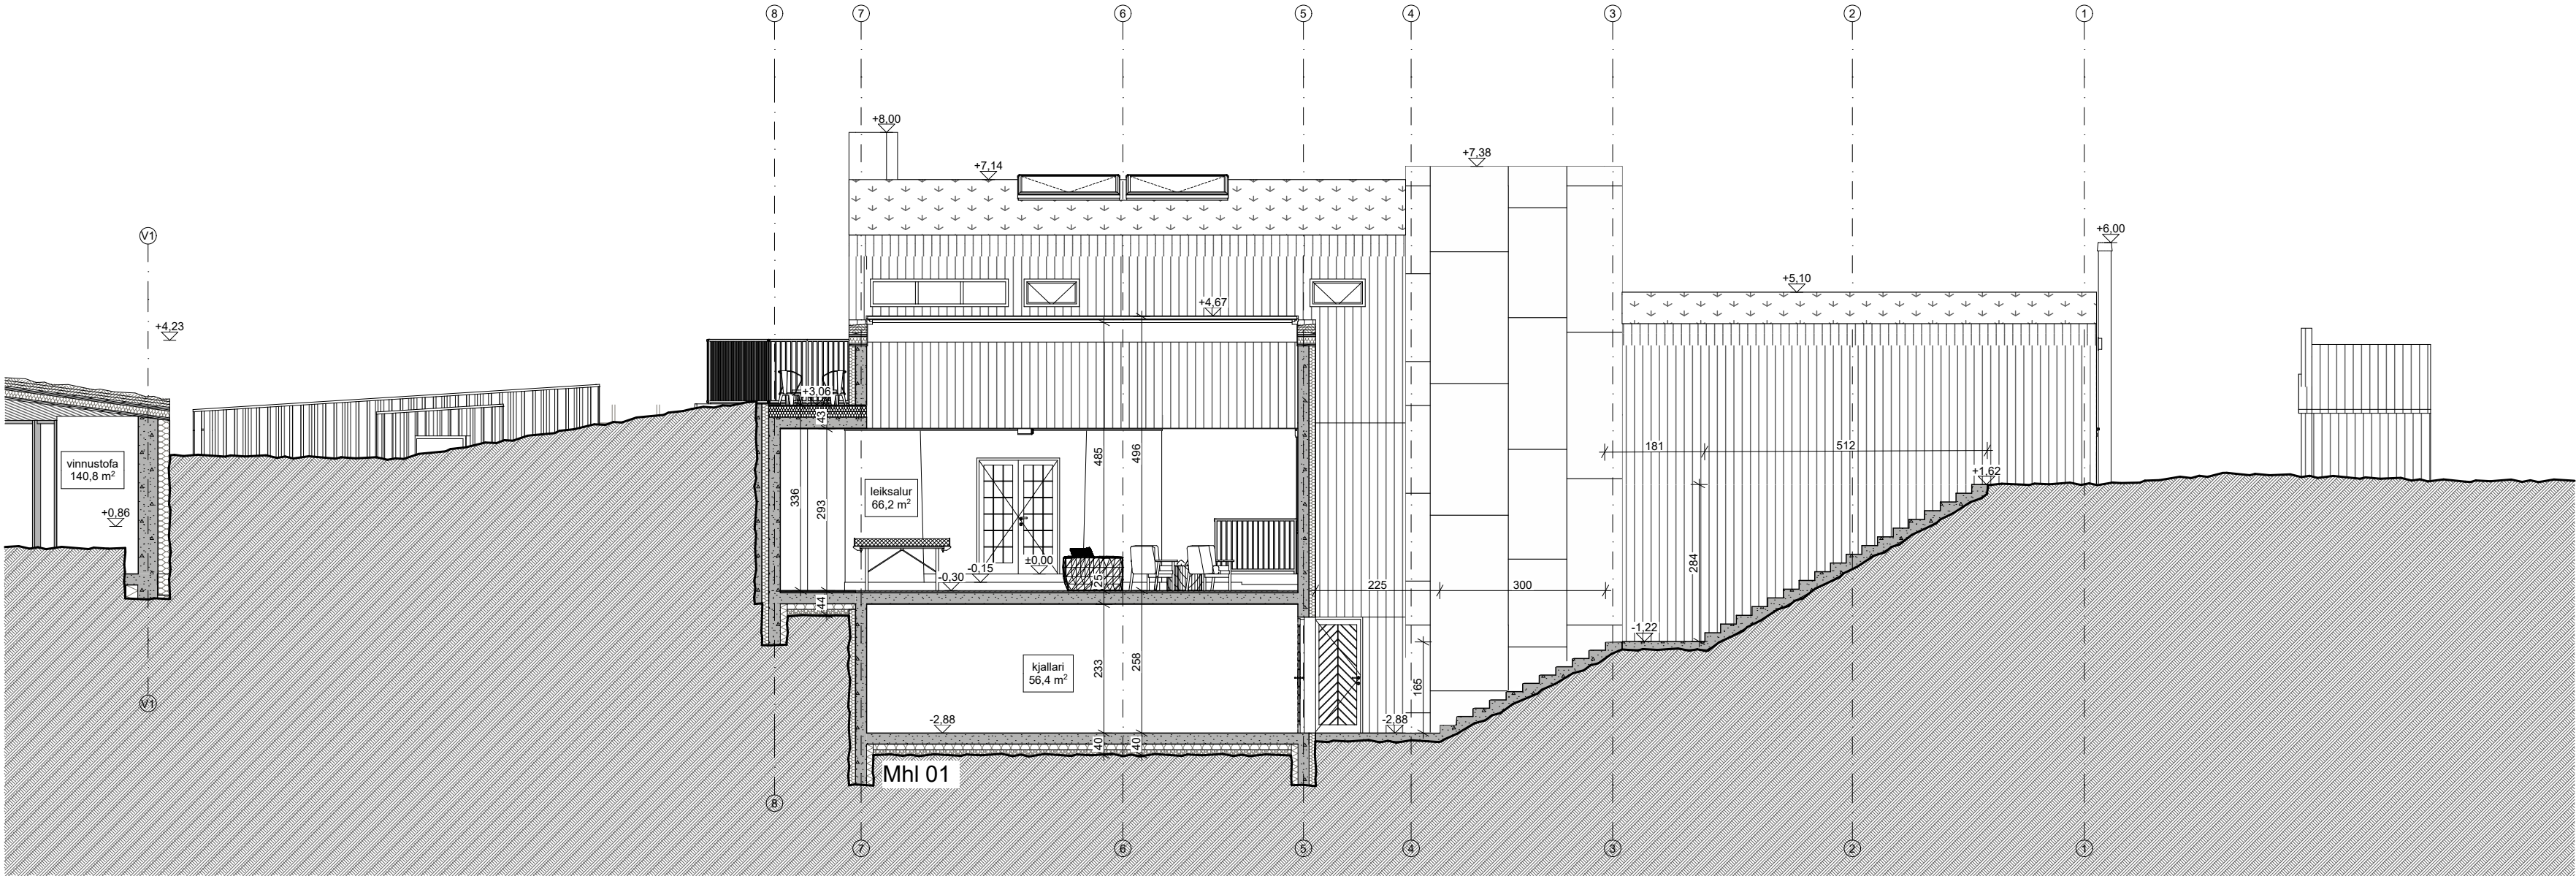

D

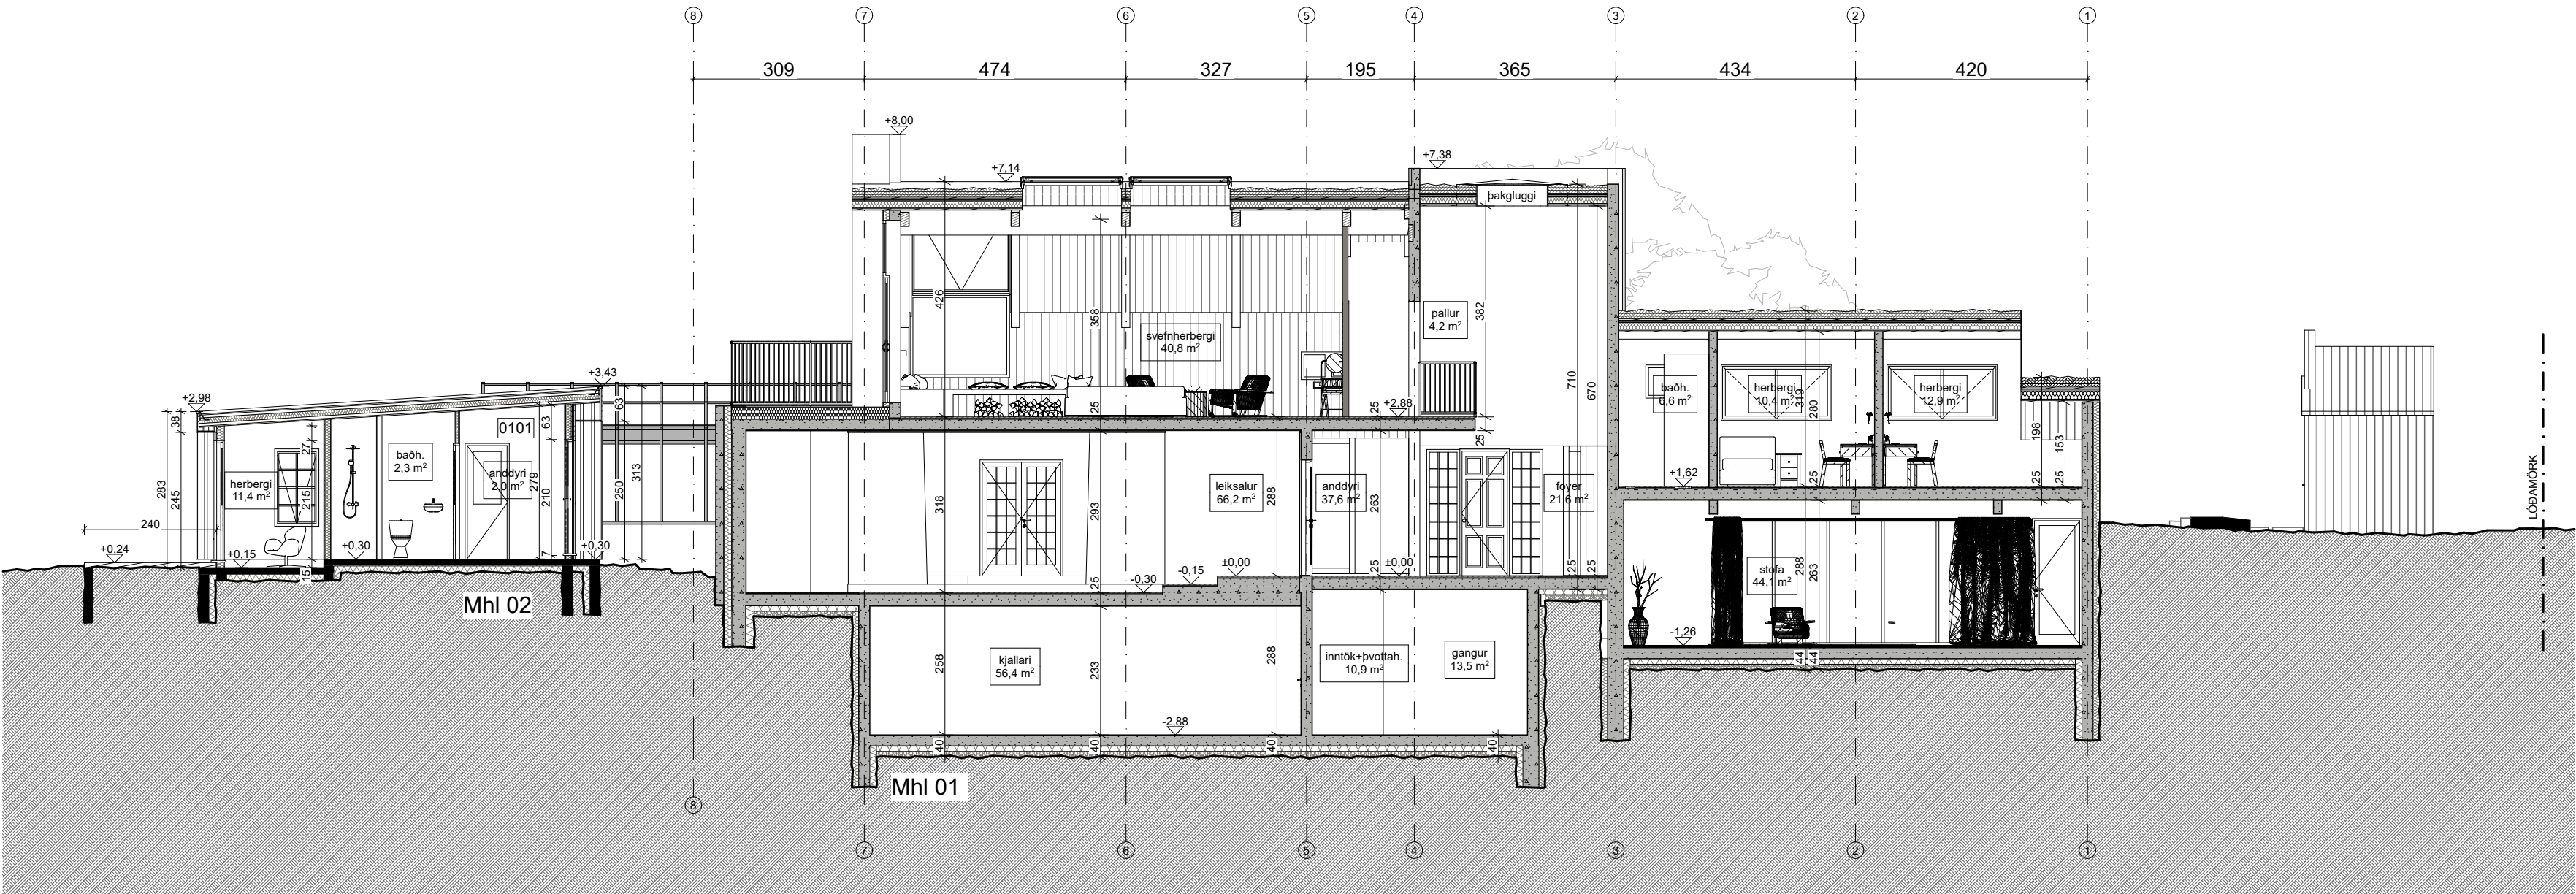

E


+Arkitektar

Fornahvarf 10
Kópavogur

Sneiðingar




dags.	10.1.2023
mkv.	
teikn.	AB/S / AB / AMK
verknr.	2004

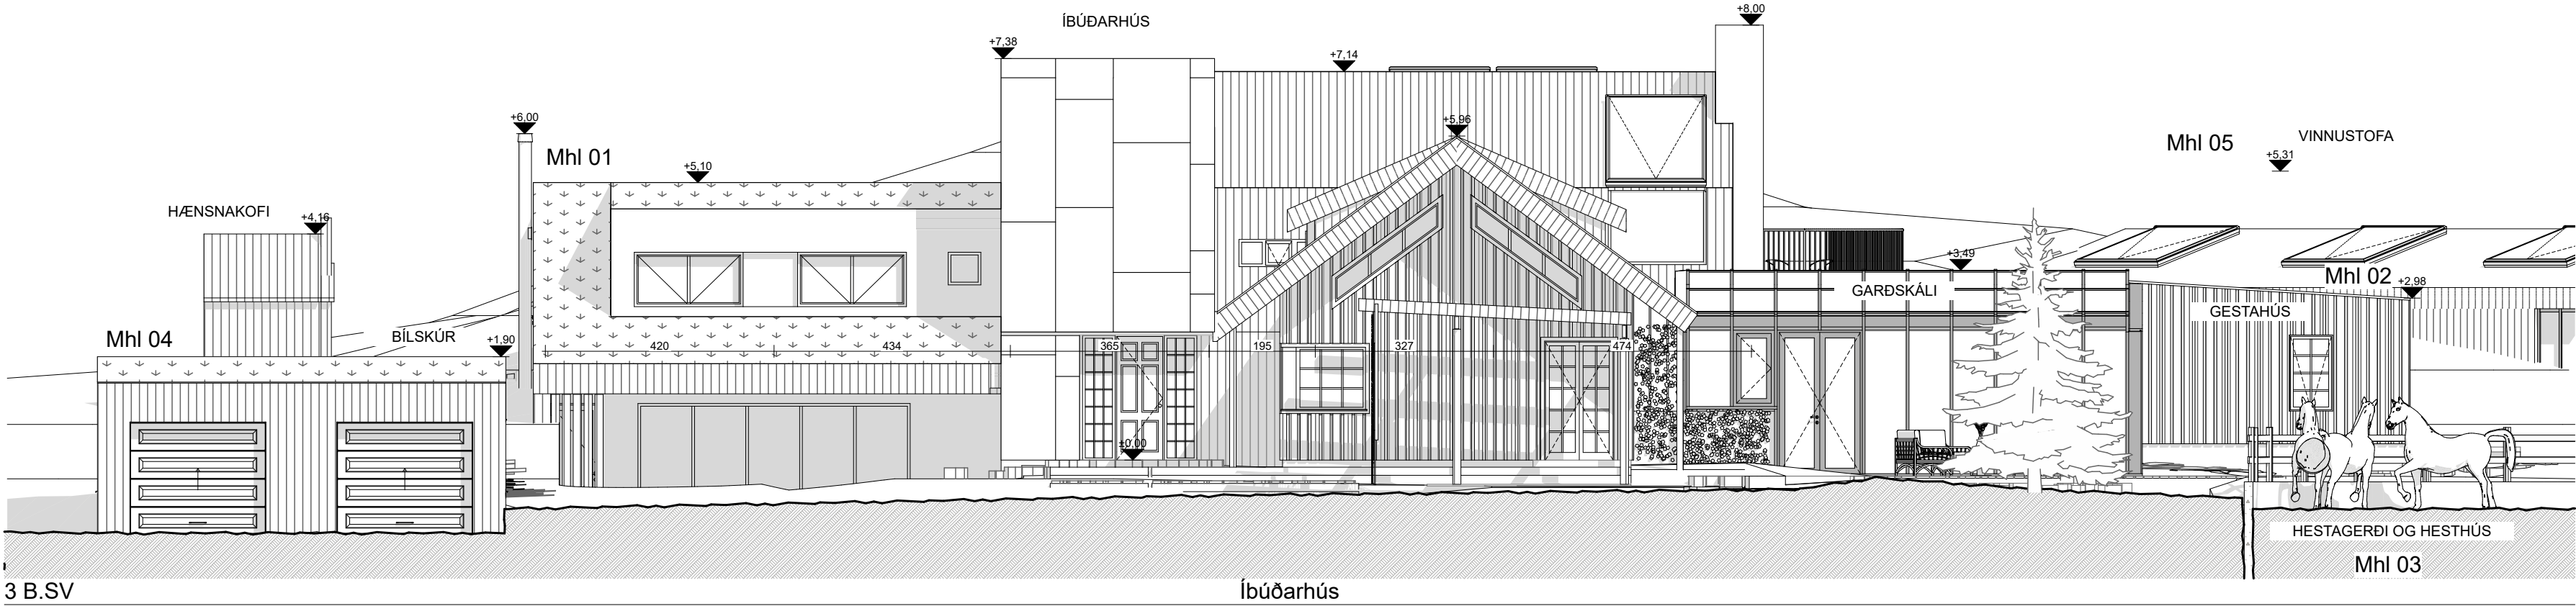


3 B.SV

Íbúðarhús

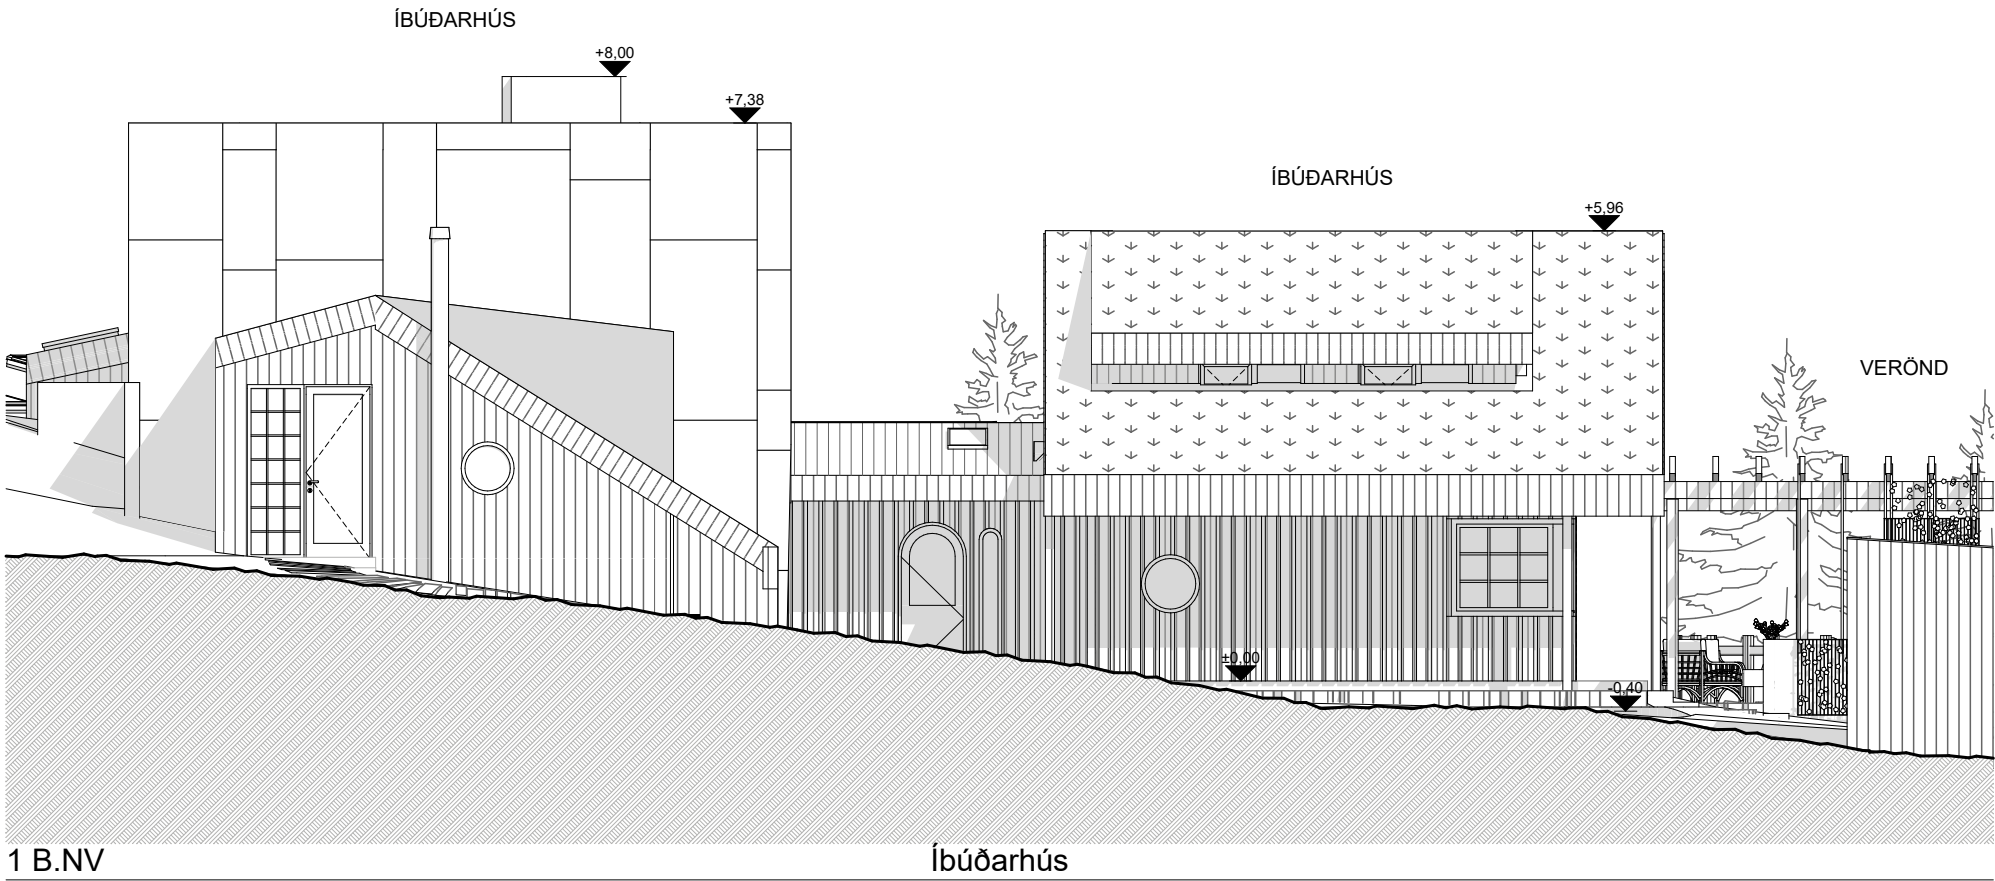

1 B.NV


Íbúðarhús

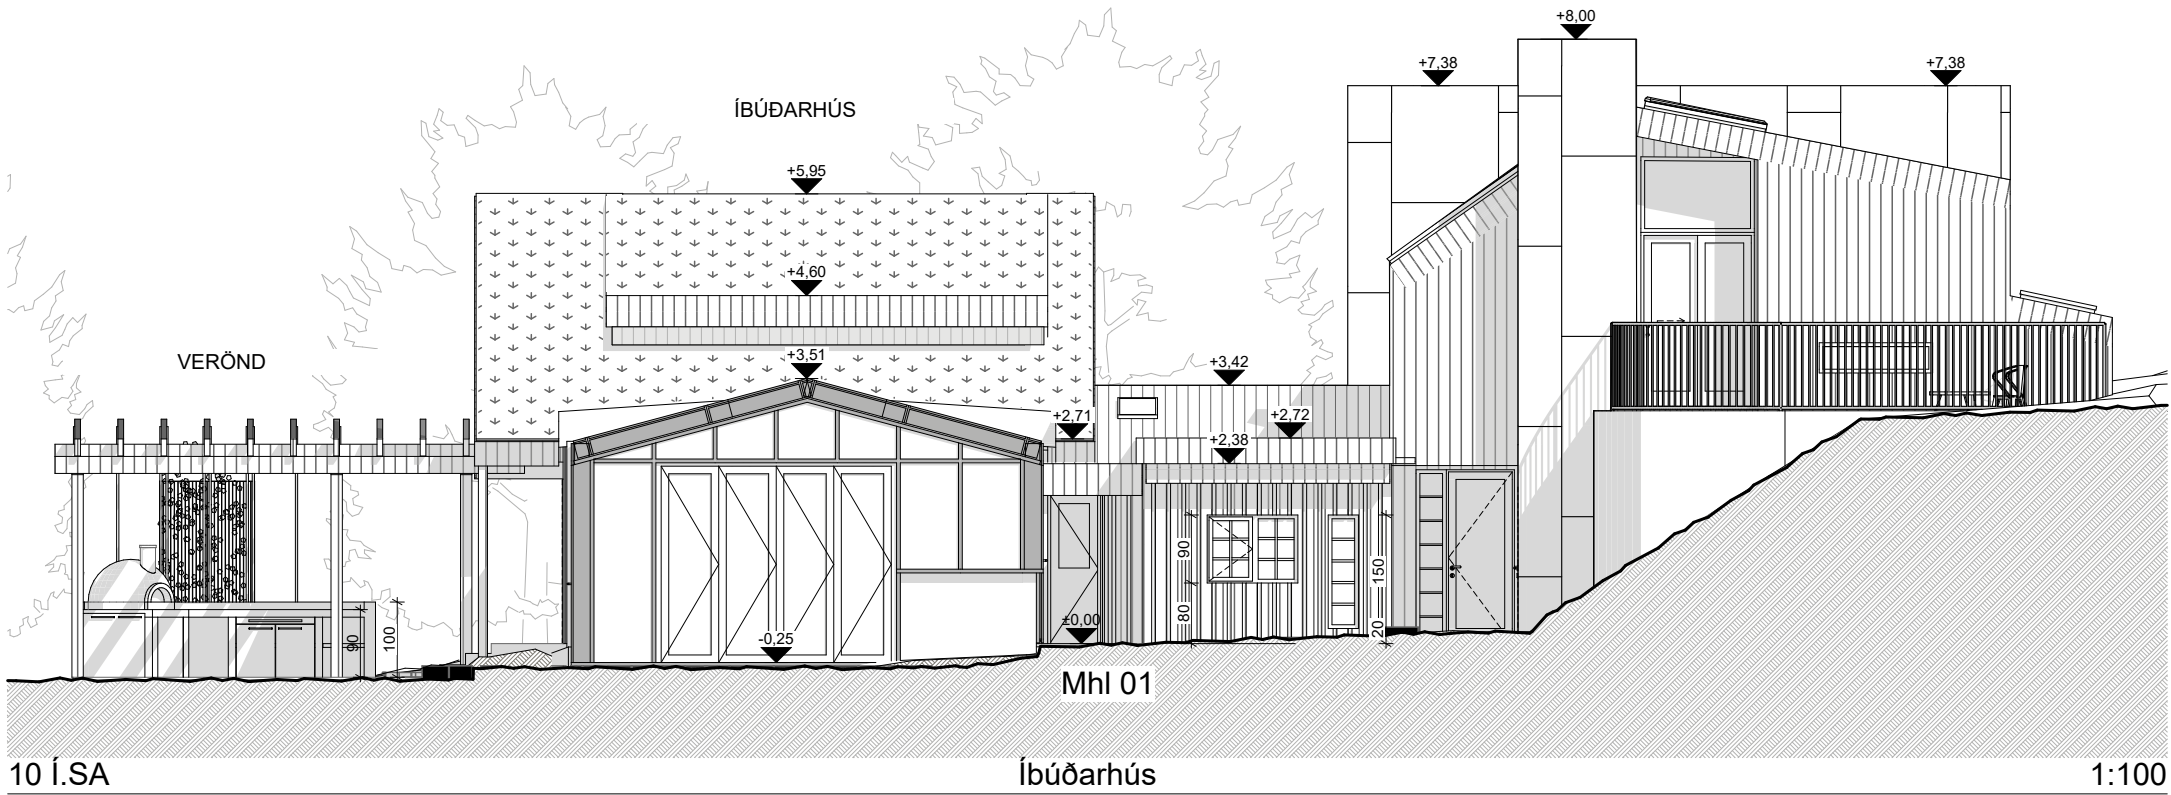

10 Í.SA

Íbúðarhús

1:100

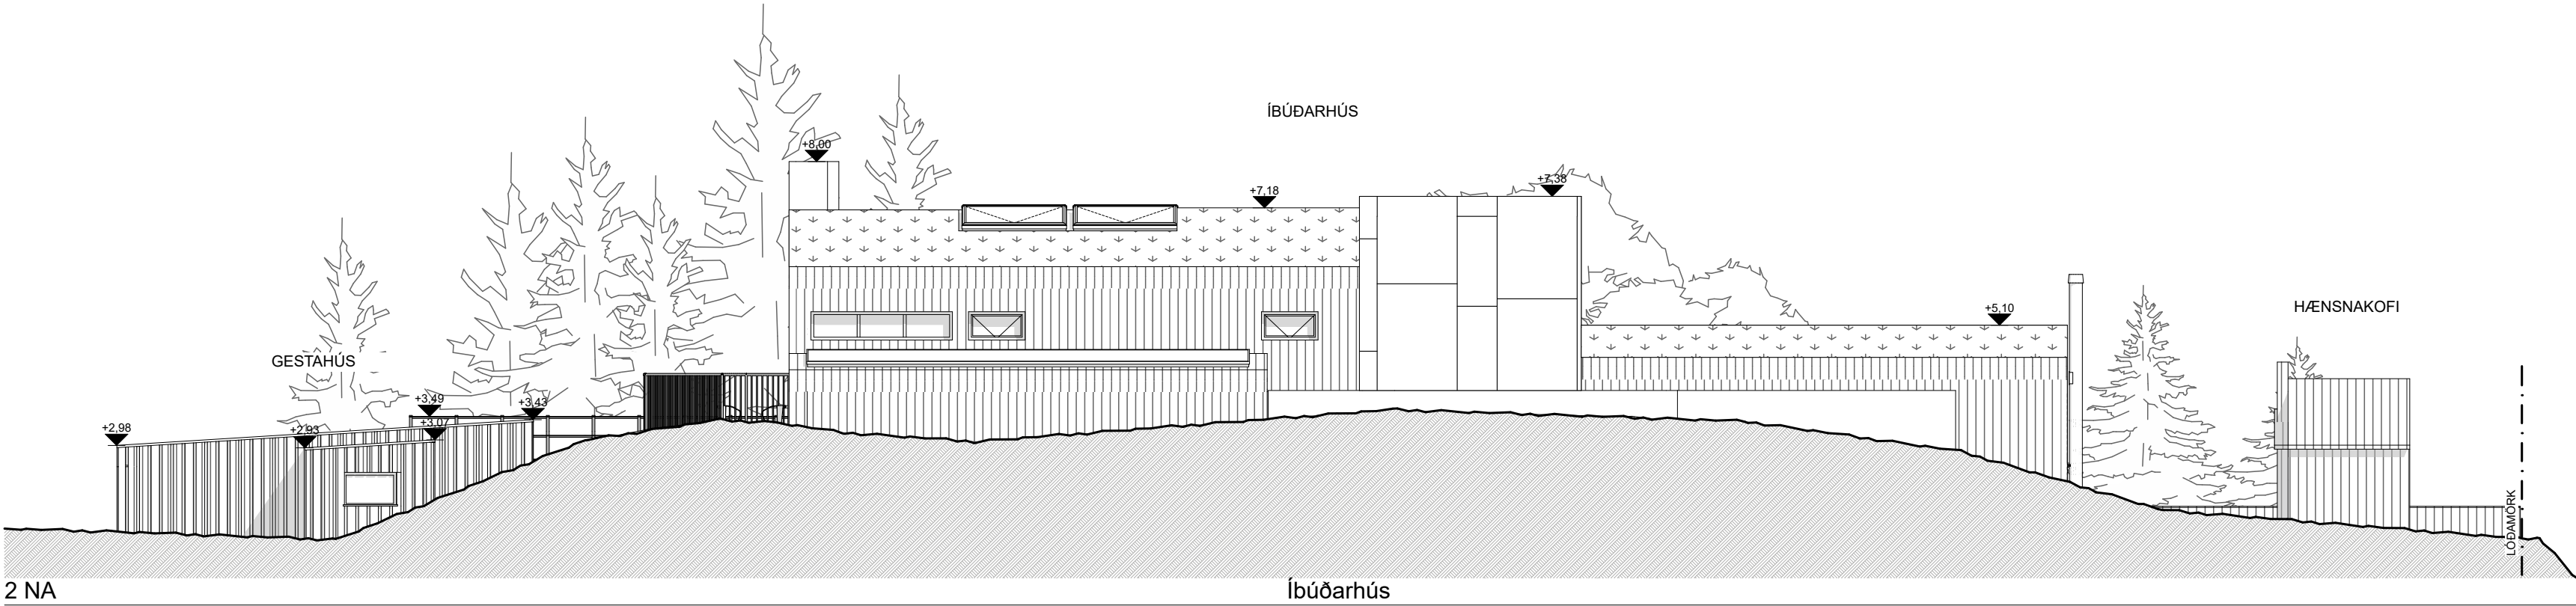

2 NA

Íbúðarhús

1:100

+Arkitektar

Fornahvarf 10
Kópavogur

Útlit











dags.	10.1.2023
mkv.	1:100
teikn.	AbS / AB / AMK
verknr.	2004









Haraldur Ingvarsson arkitekt 030956-3389 hi@plusark.is
Páll Hjaltason arkitekt 070859-2119 ph@plusark.is

Fiskistóð 31 101 Reykjavík 562-5959

A.3.1
www.plusark.is

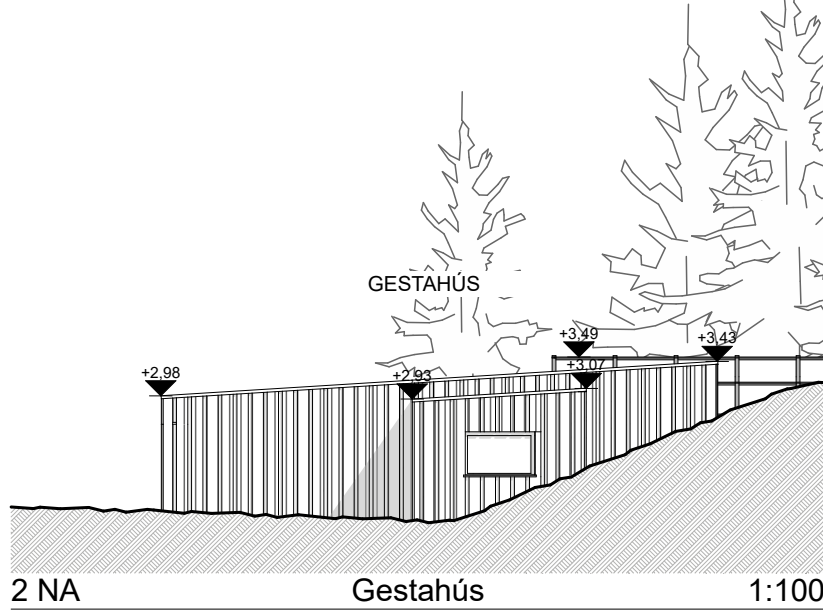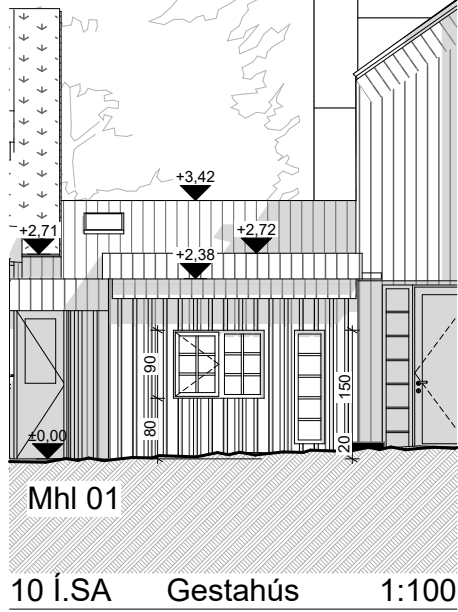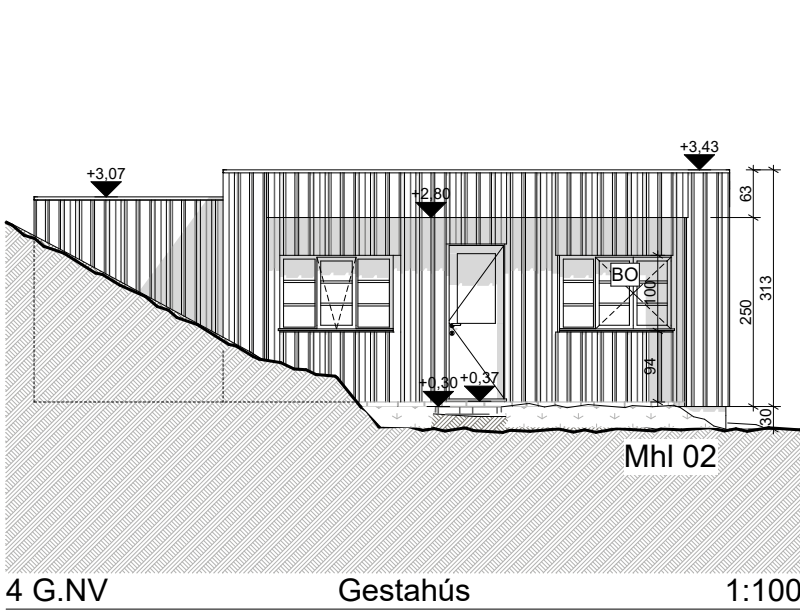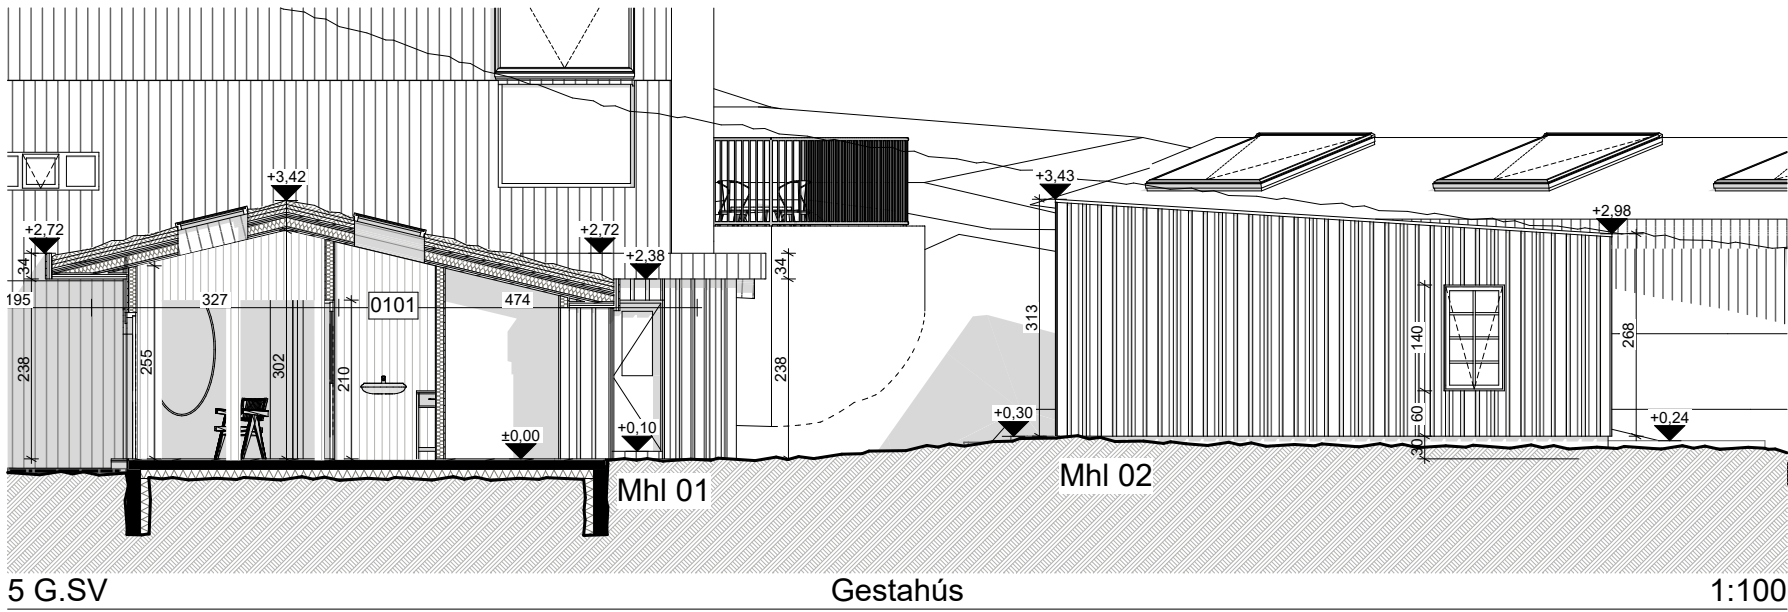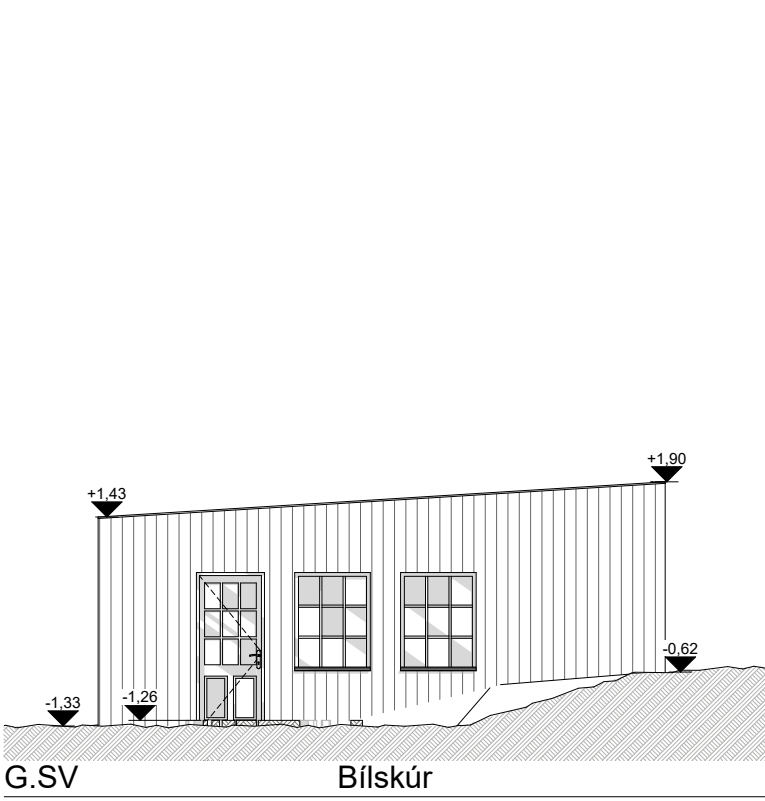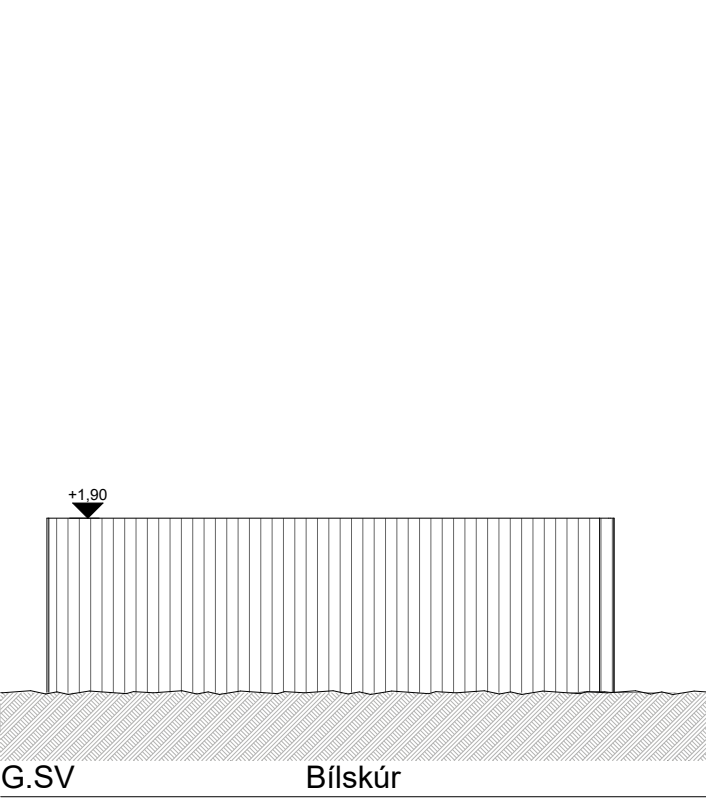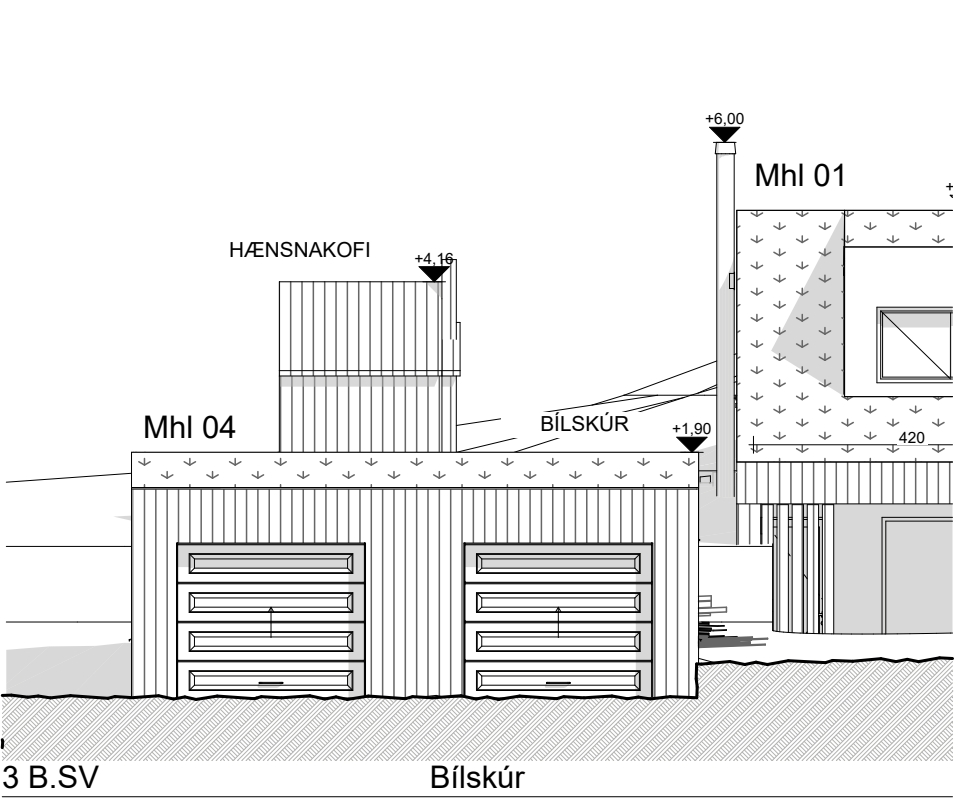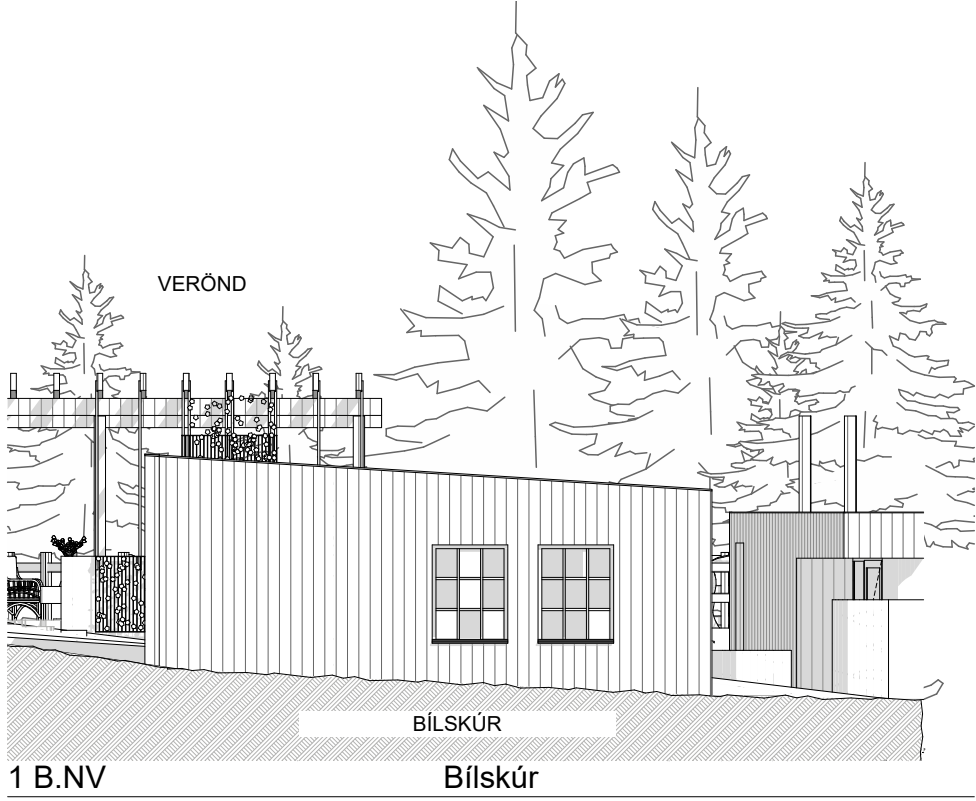

Hesthús - Mhl 03 - óbreytt

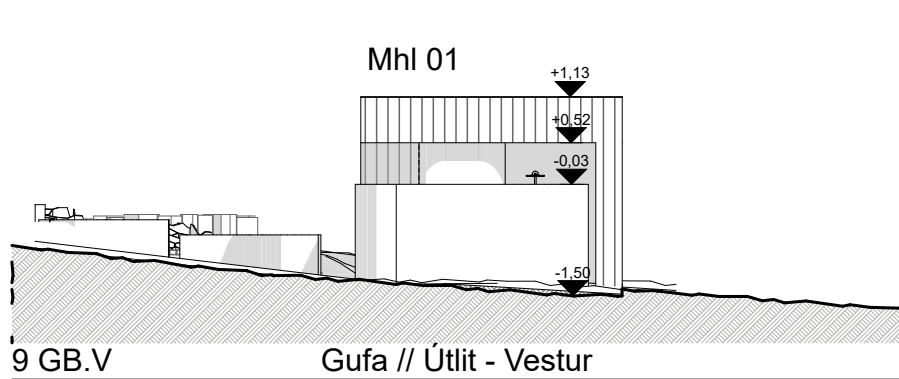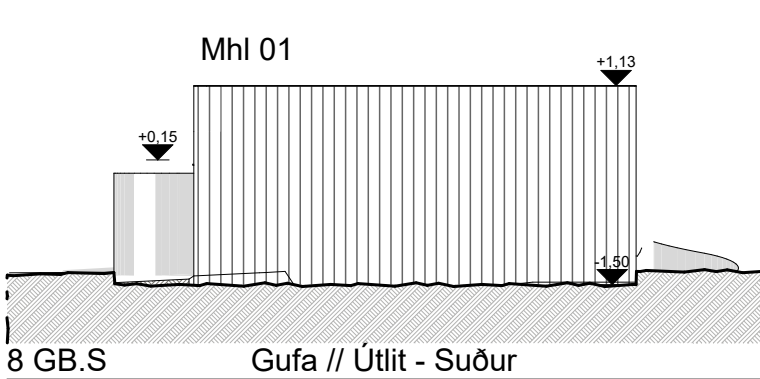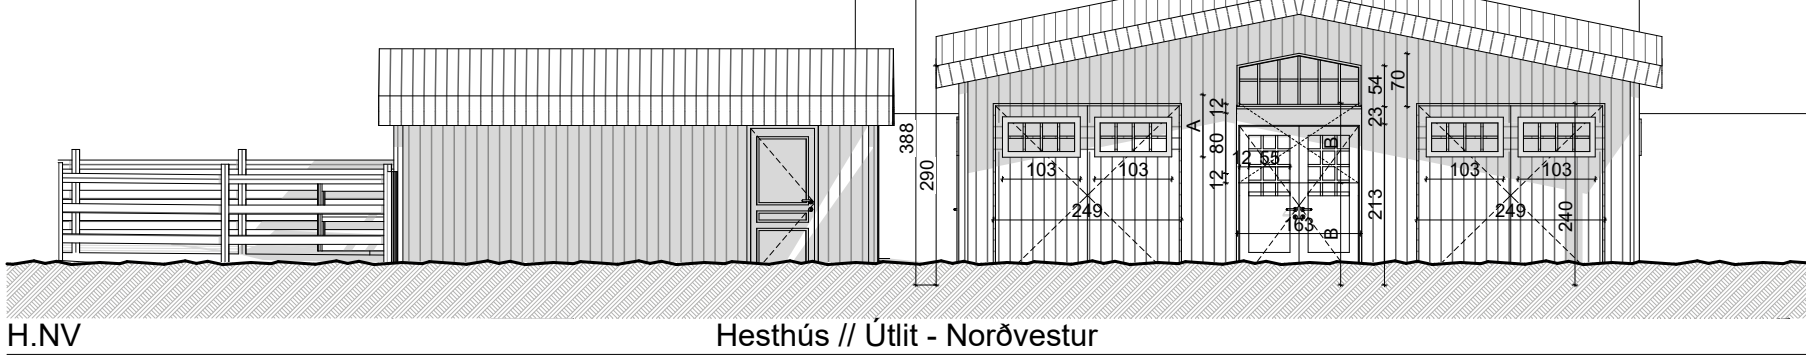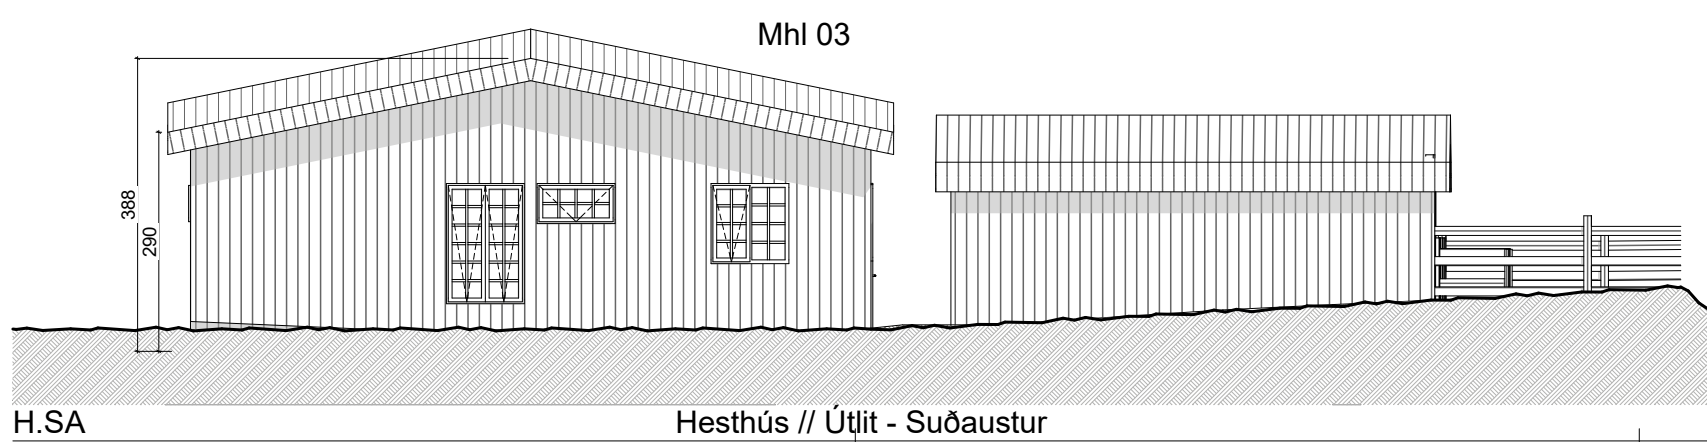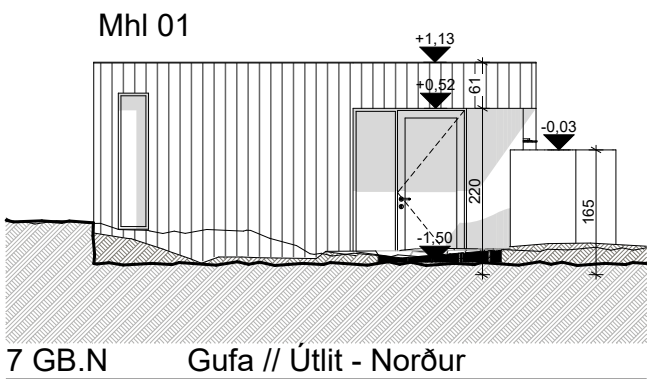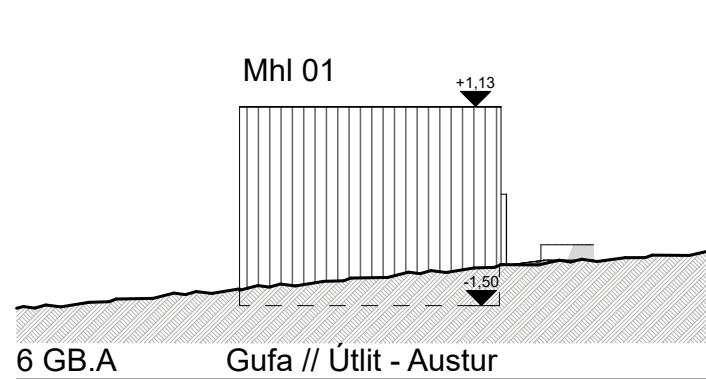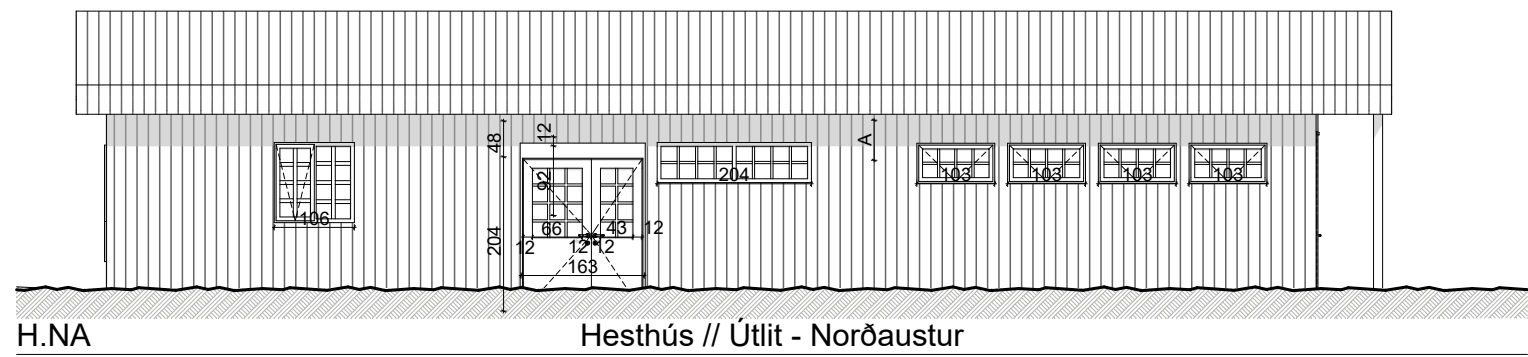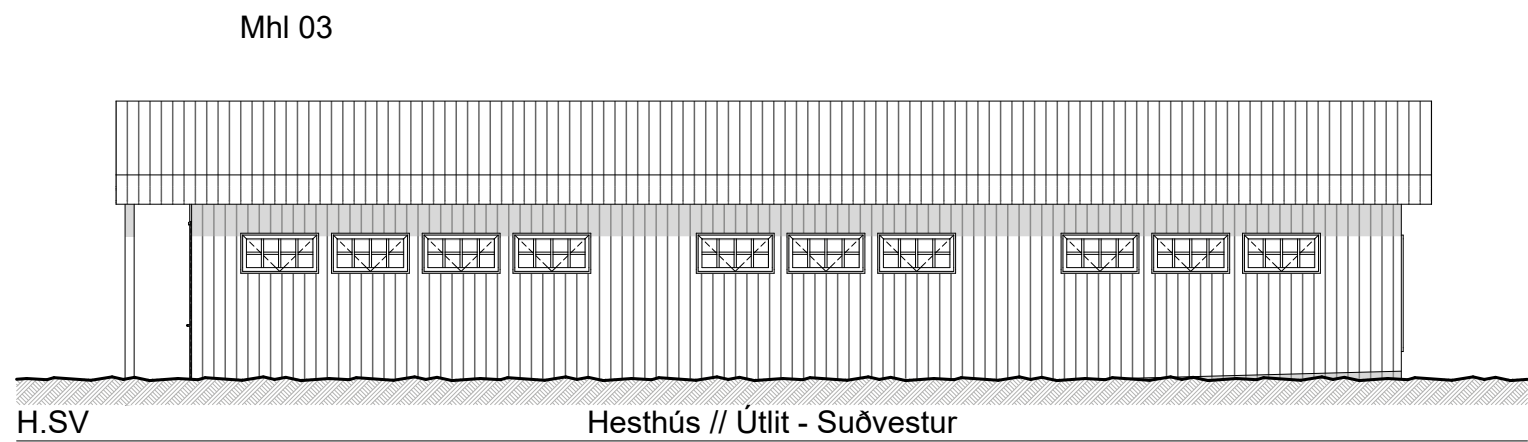

+Arkitektar			
Fornahvarf 10		dags.	10.1.2023
Kópavogur		mkv.	1:100
Útlit		teikn.	APŠ / AB / AMK
		verknr.	2004