
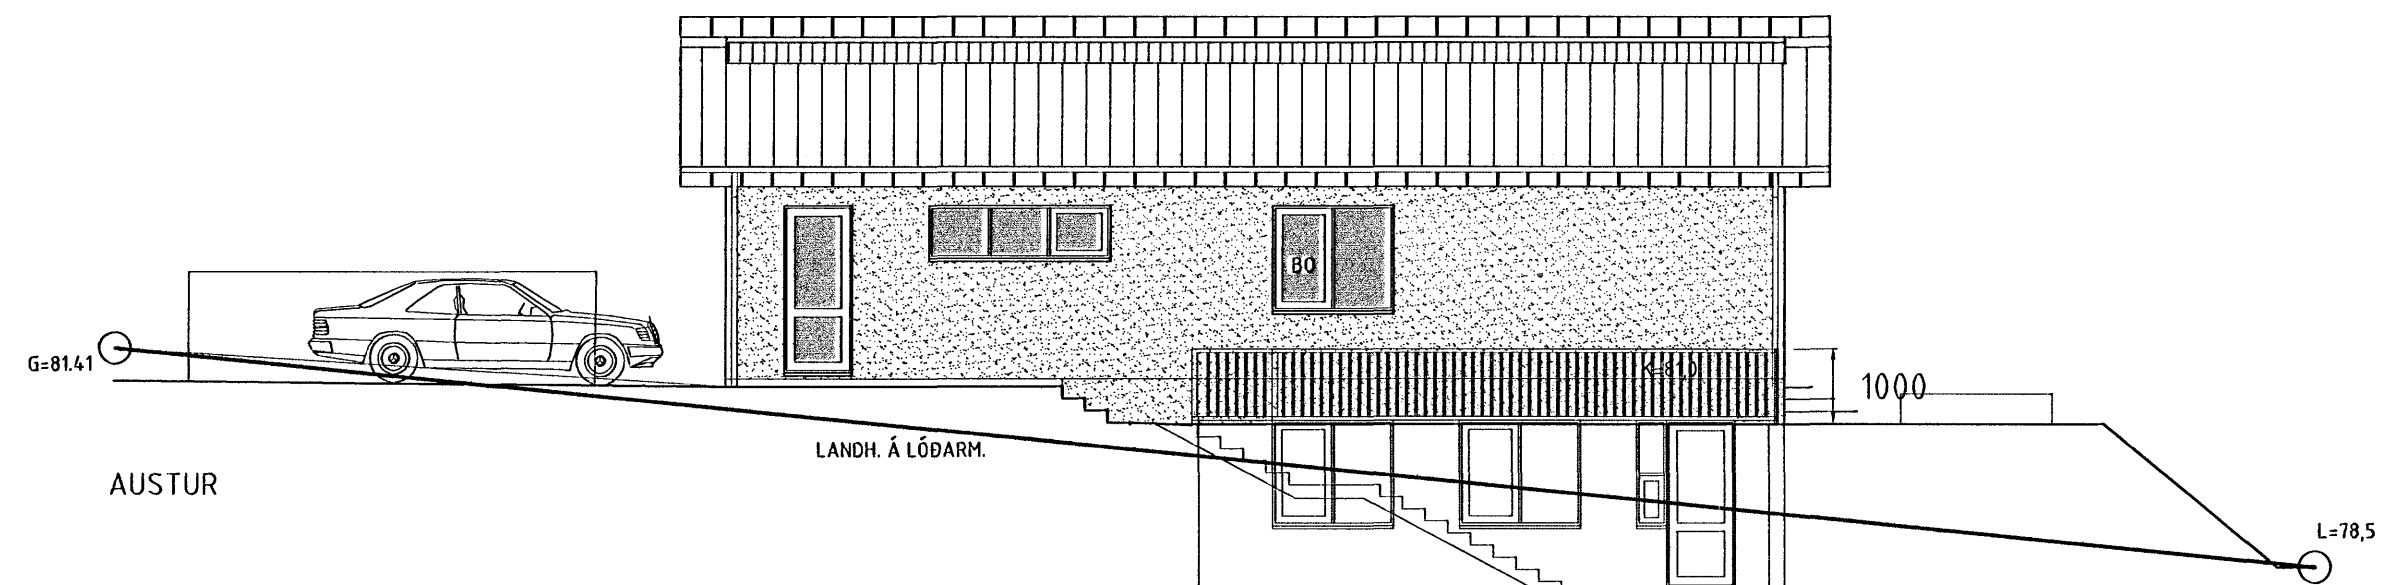
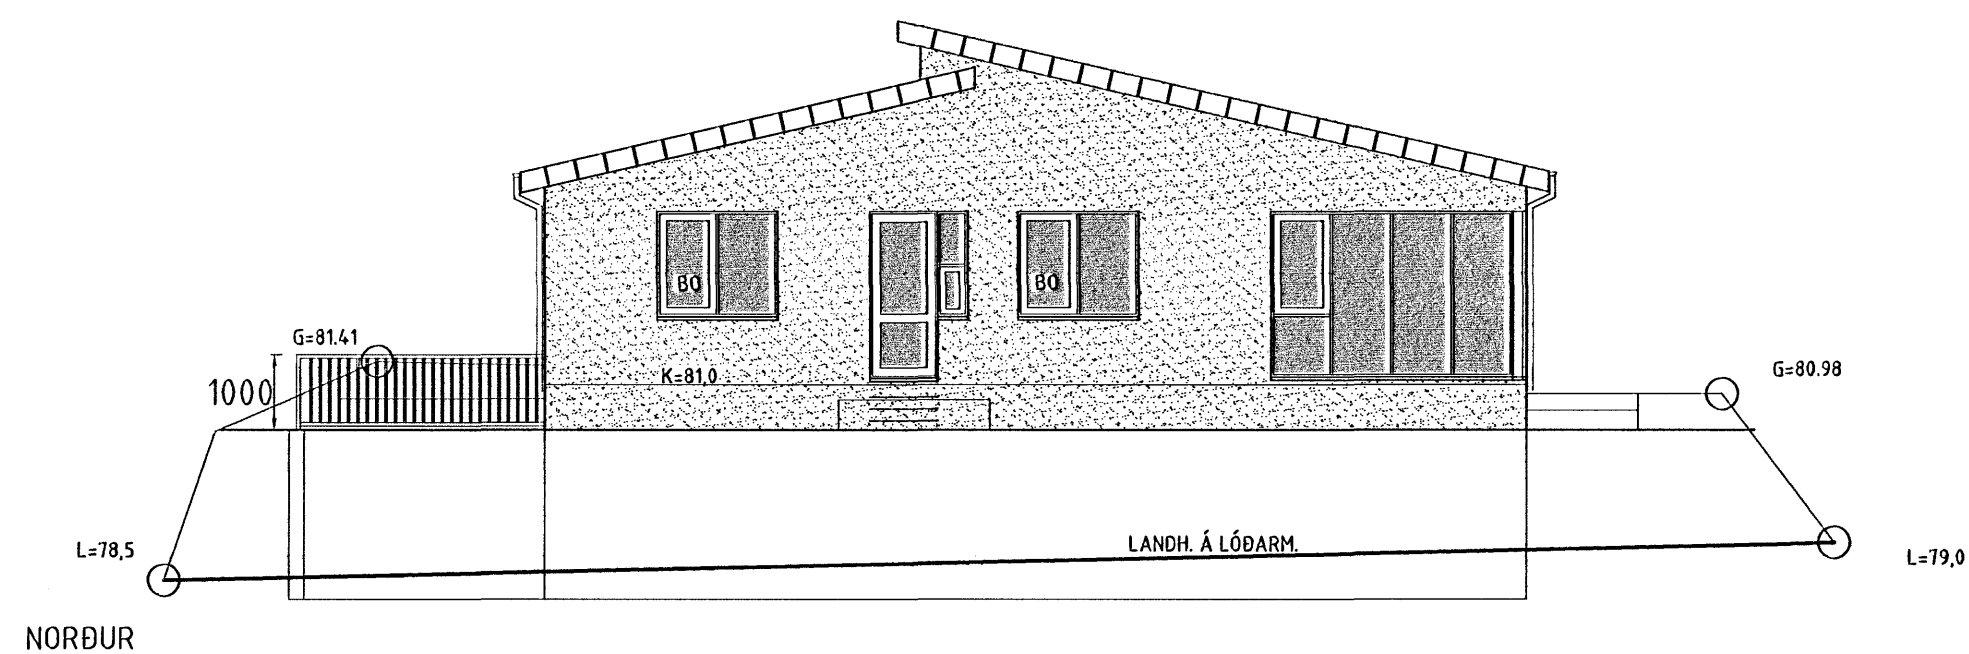
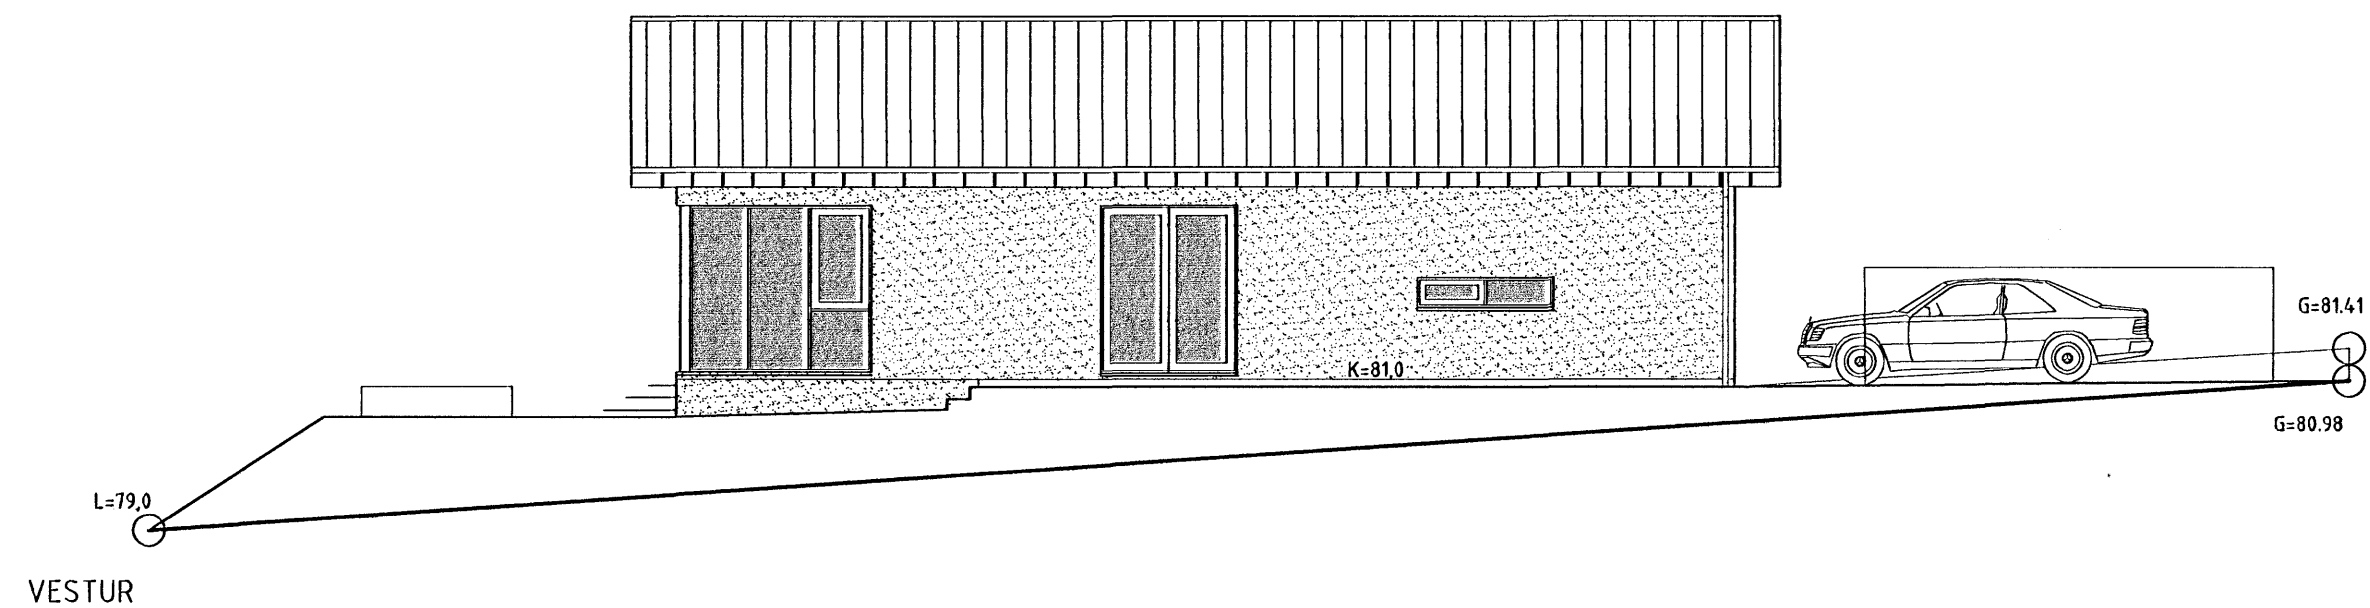


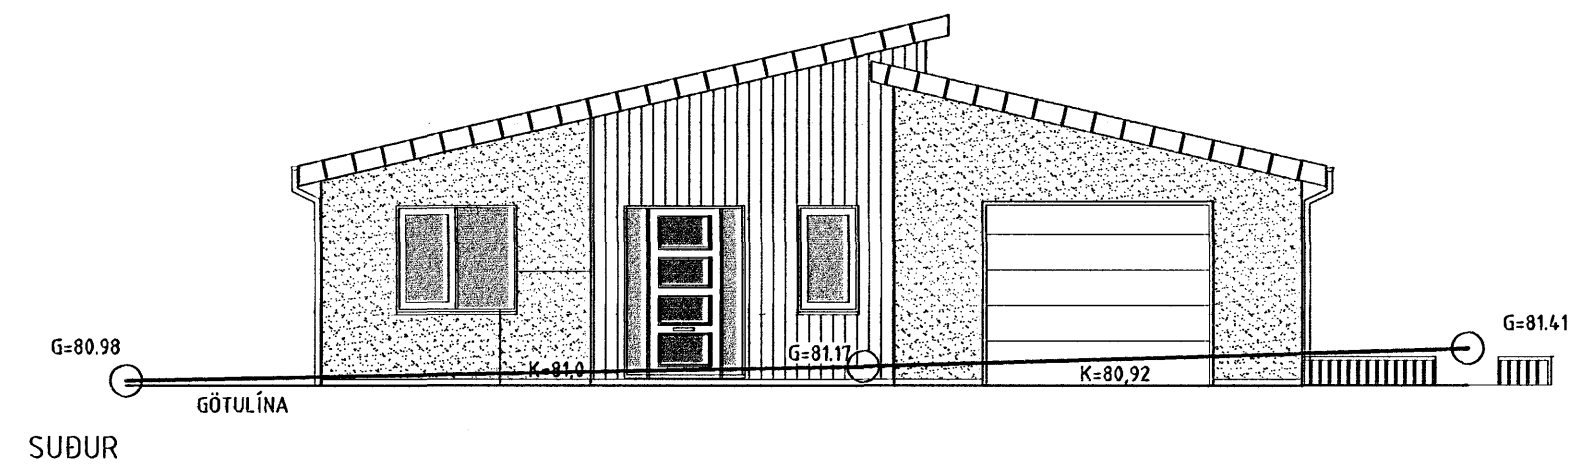

Byggingarnefnd
Kópavogs
Samþykkt

~ 8. ágú. 2007

í umboði byggingarnefndar
Guðrún Þorvaldsson
byggingartulltrúi

237479

es TEIKNISTOFAN SUÐURLANDSBRAUT 48
S: 588-7344 FAX: 588-7343
NETFANG: kastor@simnet.is

ÖRVASALIR 26

UTLIT MKV: 1:100

MKV:

MKV:

HANNAÐ: KJARTAN TEIKNAD: KJARTAN

VERKNÖMUR: 0202 SKRÁARNAMN: ÖRVASALIR 26.dwg

DAÐSETNING: 23.07.2007 SAMÞYKKT: *Guðrún Þorvaldsson* TEIKNING NÖMUR: A-04

121066-5809

Skjal sátt af "0000000000" dags: 19.08.2026