




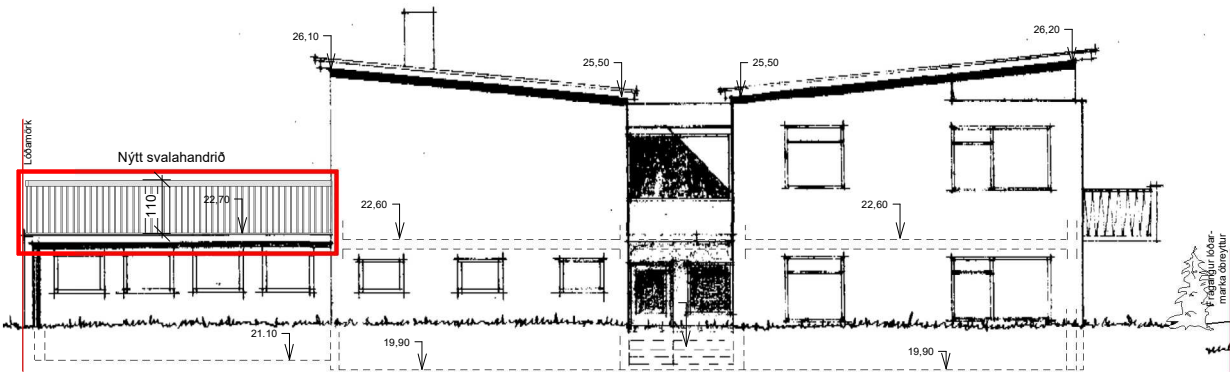


Ásýnd norður 1 : 100

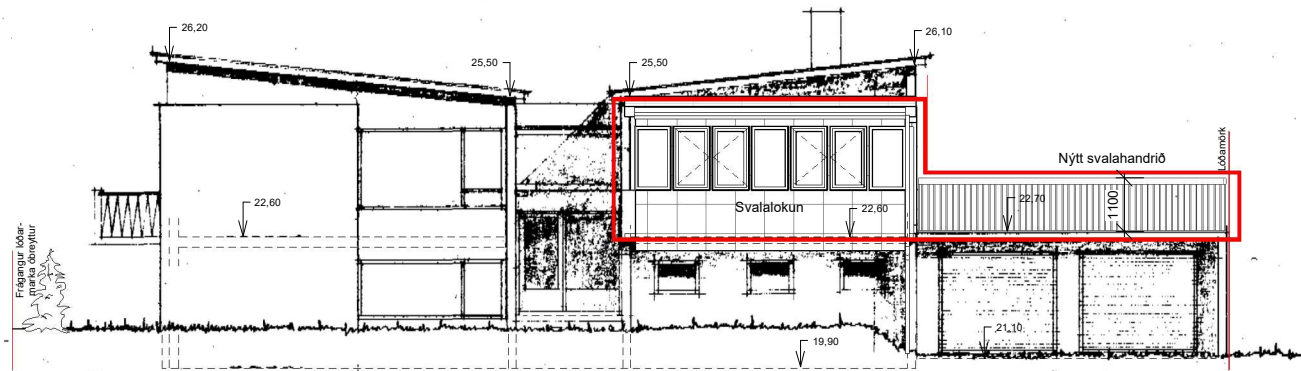

Ásýnd suður 1 : 100

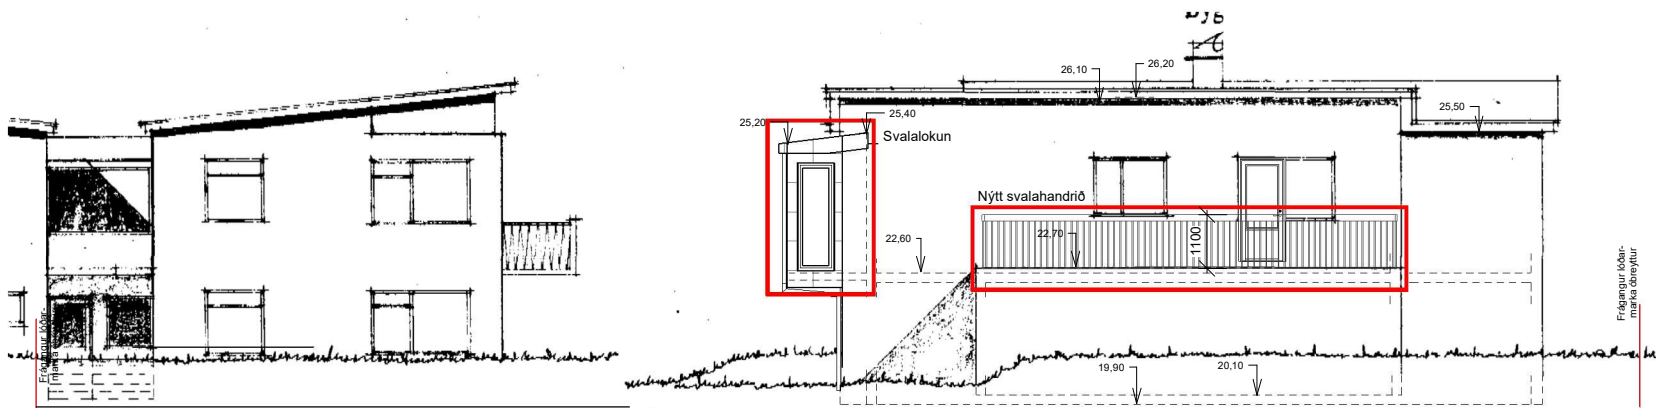

Ásýnd austur 1 : 100

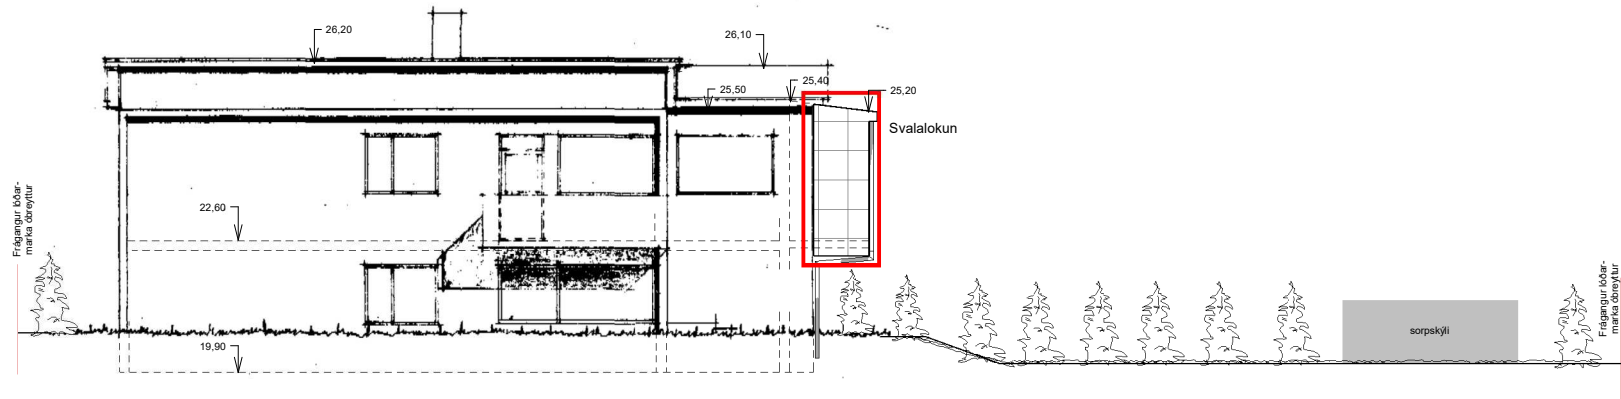

Ásýnd vestur 1 : 100

Upphaflegir hönnuðir Kjartan Sveinsson og Magnús Guðmundsson

BREYTINGAR:

NR. DAGS Sign BREYTING

K.J. ARK slf.

650319-0360

Tel. 899 3234
Tel. 897 0375
E-mai. jon@kjhonnun.is

HÖNNUN - SKIPULAG - RÁÐGJÖF

Kjartan Rafnson FI/DSA 270365-3539
Jón Magnús Halldórsson Byggingafr.BTH 091162-3509

S.p.

Verk

Vallargerði 34 Stækkun íbúðar
0202 og fallvörn á svalir

Teikning

Útlit





Kvarði

1 : 100

Dags.
16.07.2024
Teiknað af
JMH

TEIKNING NR.

A102

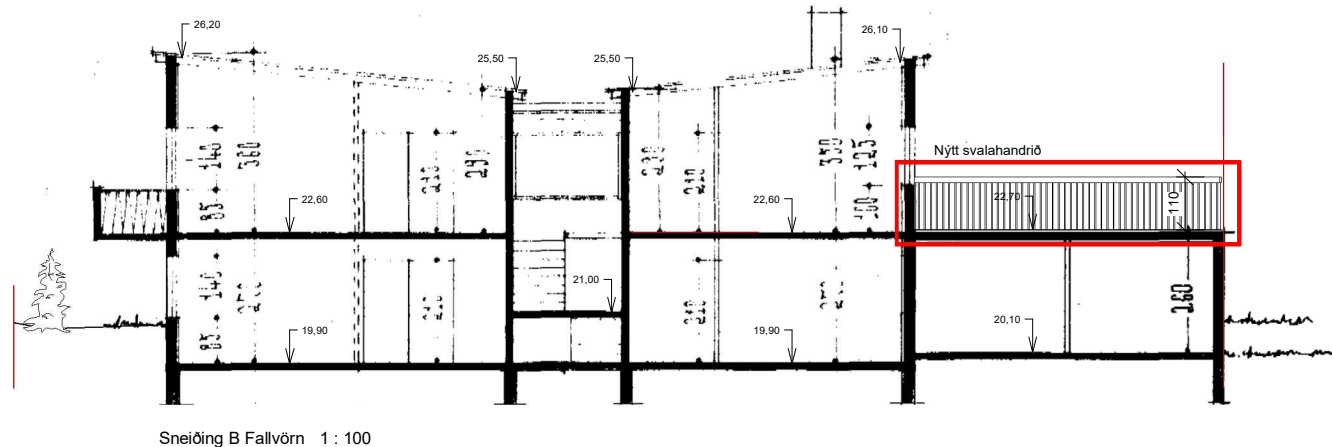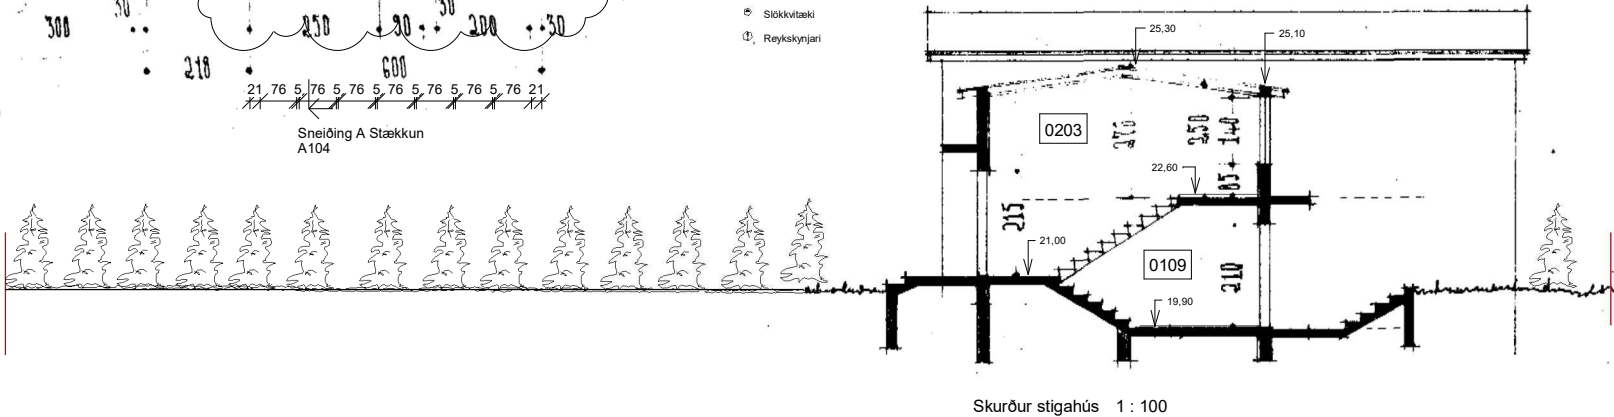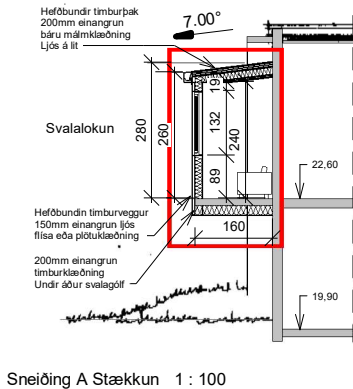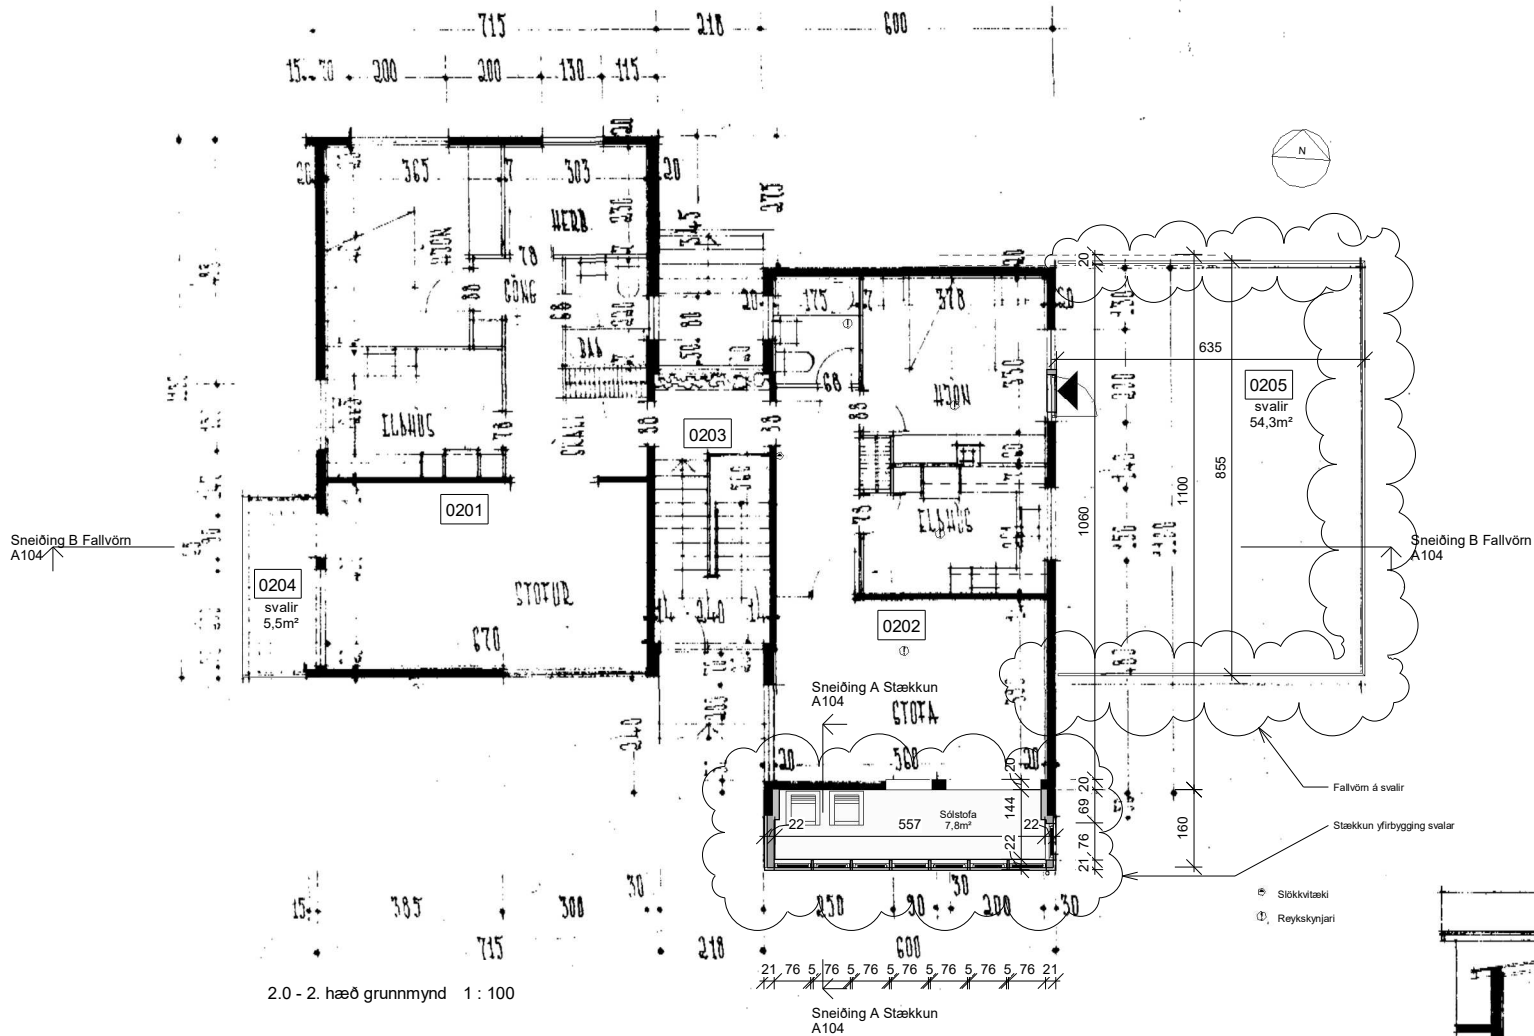

Upphaflegir hönnuðir Kjartan Sveinsson og Magnús Guðmundsson

BREYTINGAR:

NR. DAGS Sign BREYTING

K.J. ARK slf.

650319-0360

Tel. 899 3234
Tel. 897 0375
E-mai. jon@kjonnun.is

HÖNNUN - SKIPULAG - RÁÐGJÖF

Kjartan Rafnson FI/DSA 270365-3539
Jón Magnús Halldórsson Byggingafr.BTH 091162-3509

S.p.

Verk

Vallargerði 34 Stækkun íbúðar
0202 og fallvörn á svalir

Teikning

Grunnmynd 2. hæðar sneiðingar.

Kvarði

1 : 100

Dags.
16.07.2024
Teiknað af
JMH

TEIKNING NR.

A104