

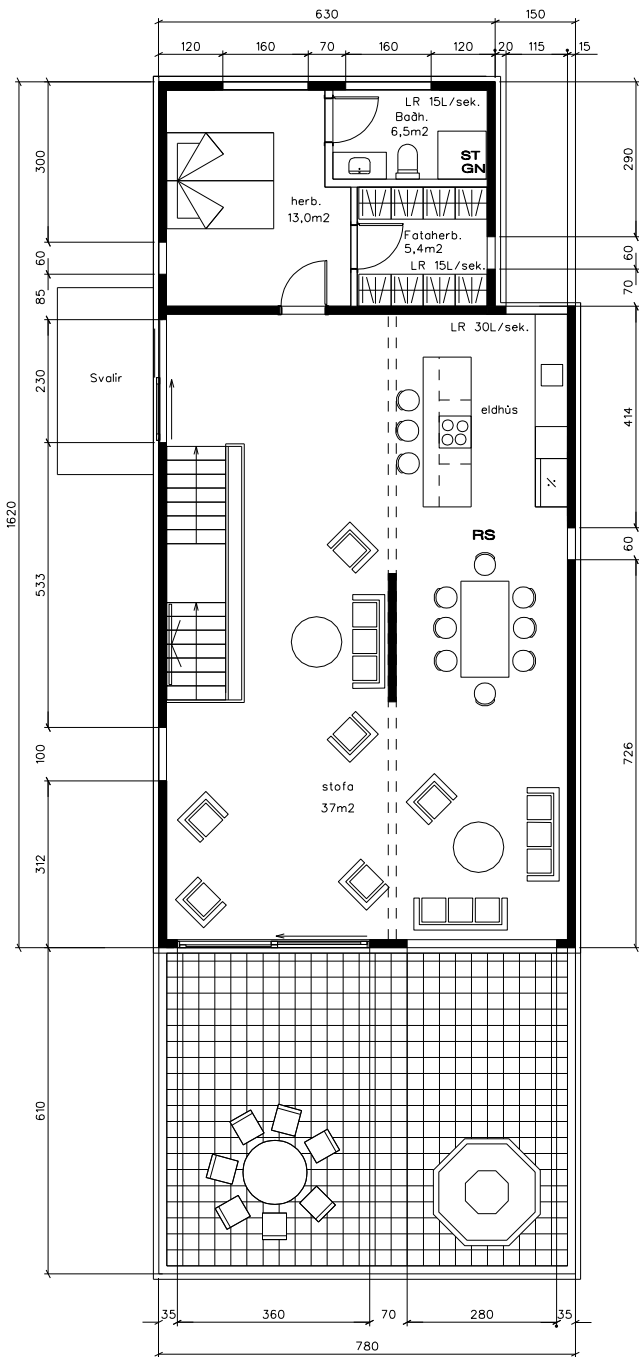



SNEIDING GEGNUM NR. 8A

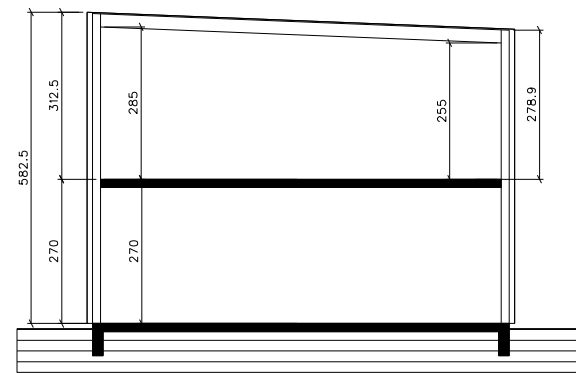


SNEIDING GEGNUM NR. 8B

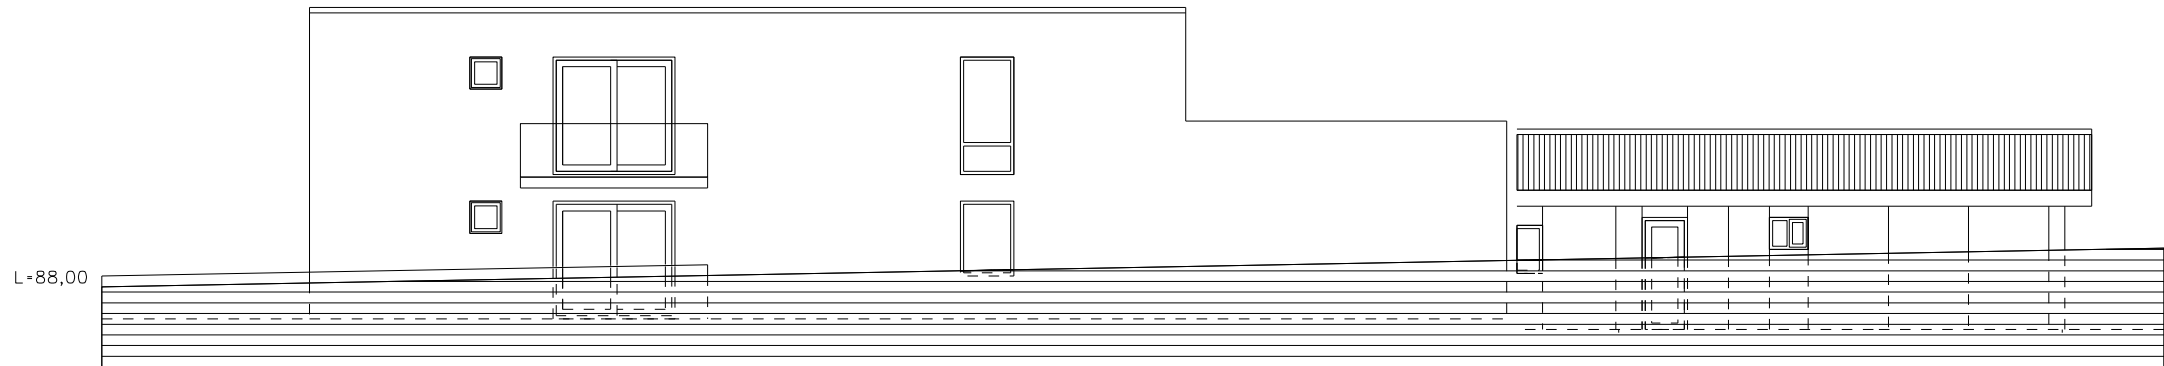

8B ÚTLIT VESTUR

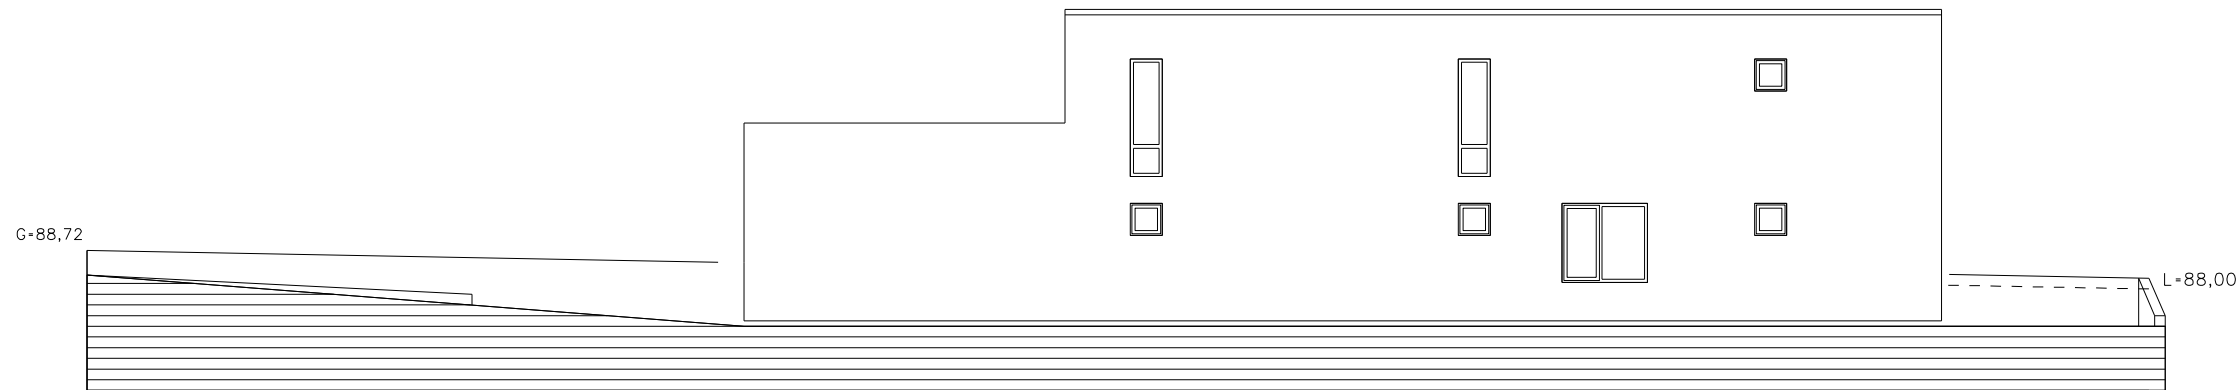


8B ÚTLIT AUSTUR

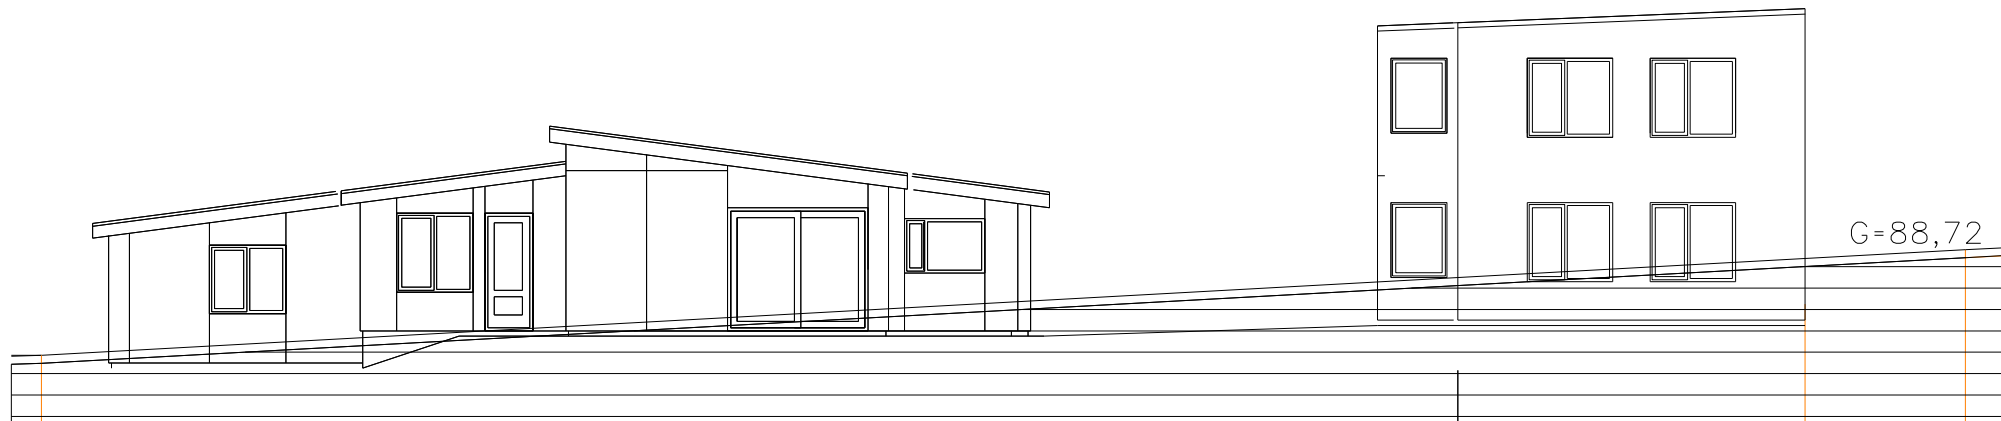


8A ÚTLIT NORÐUR


8B ÚTLIT NORÐUR

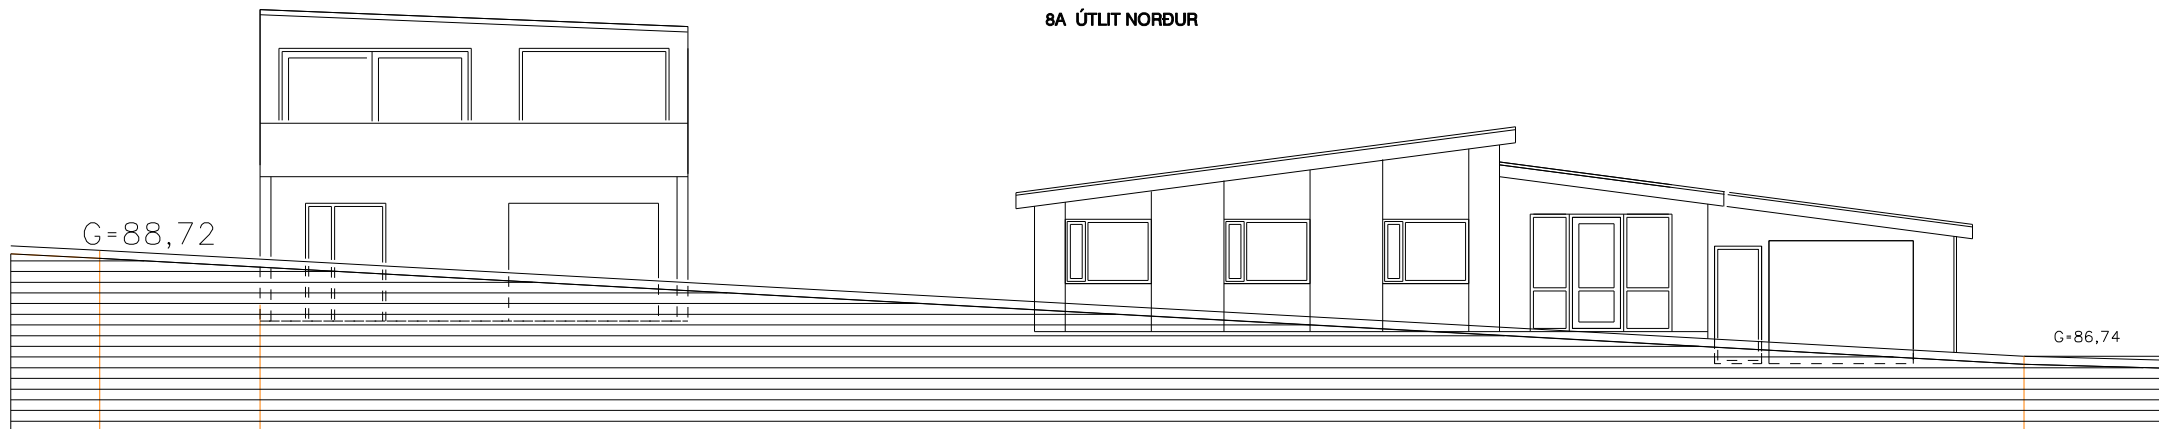

8B ÚTLIT SUÐUR

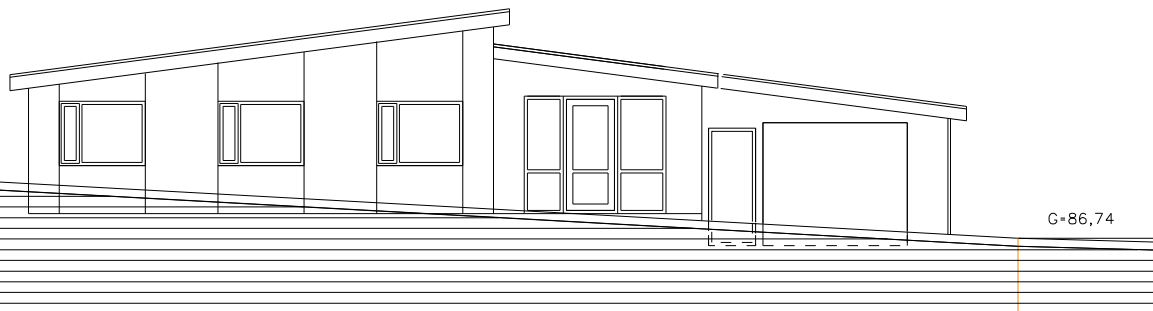

8A ÚTLIT SUÐUR

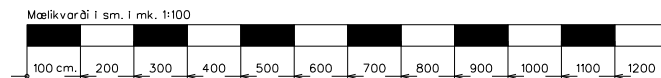

GRUNDARHVARF 8

Viðbygging, uppskipting láðar og nýtt hús.
Byggingarnefndarteikningar

Dags : 10. september 2025
Mk 1:100

BLAD: 2

SVEINN ÍVARSSON ARKITEKT F.A.Í.

LYNGHÁLSI 3 110 R.VÍK SÍMI 567-9006 FAX 567-2781 KT. 130254-7649
SVEINN ÍVARSSON e.h.f. GRUNDARHVARF19 KÖPAVOGI KT: 550296 2339

Skjal sótt af '0000000000' dags: 19.08.2026