




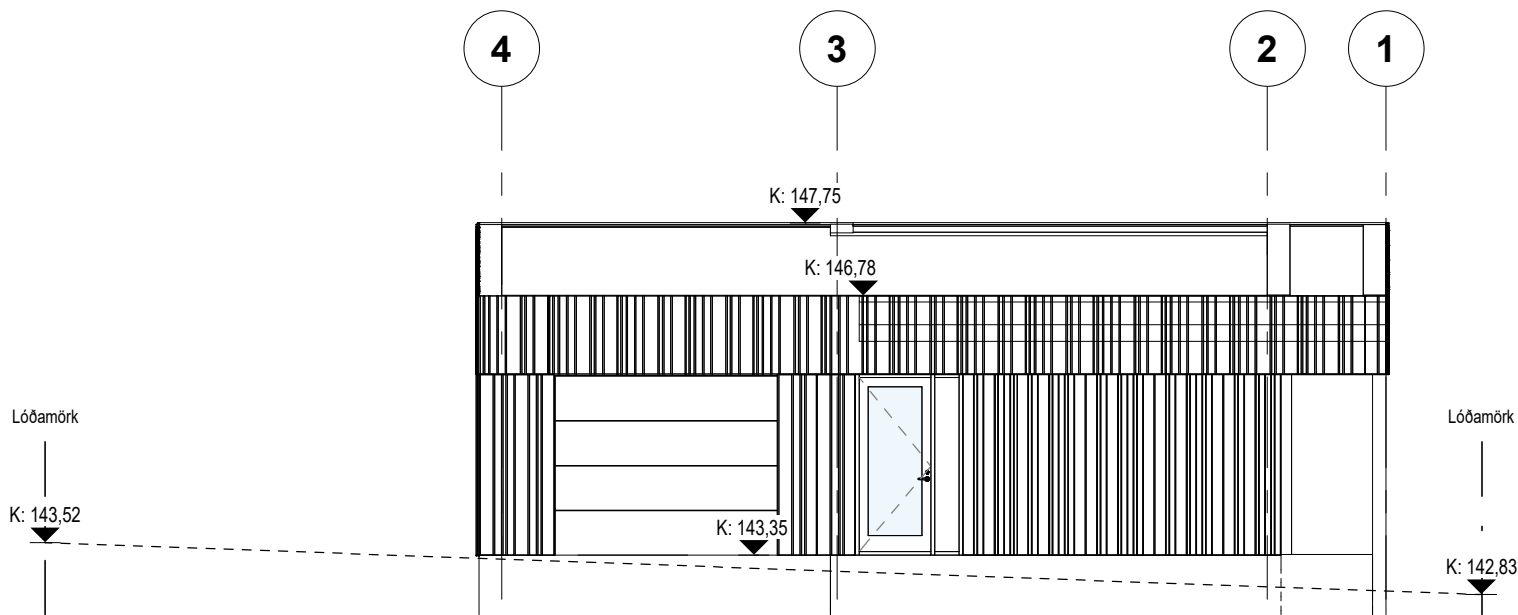


1 NORÐAUSTUR
1 : 100

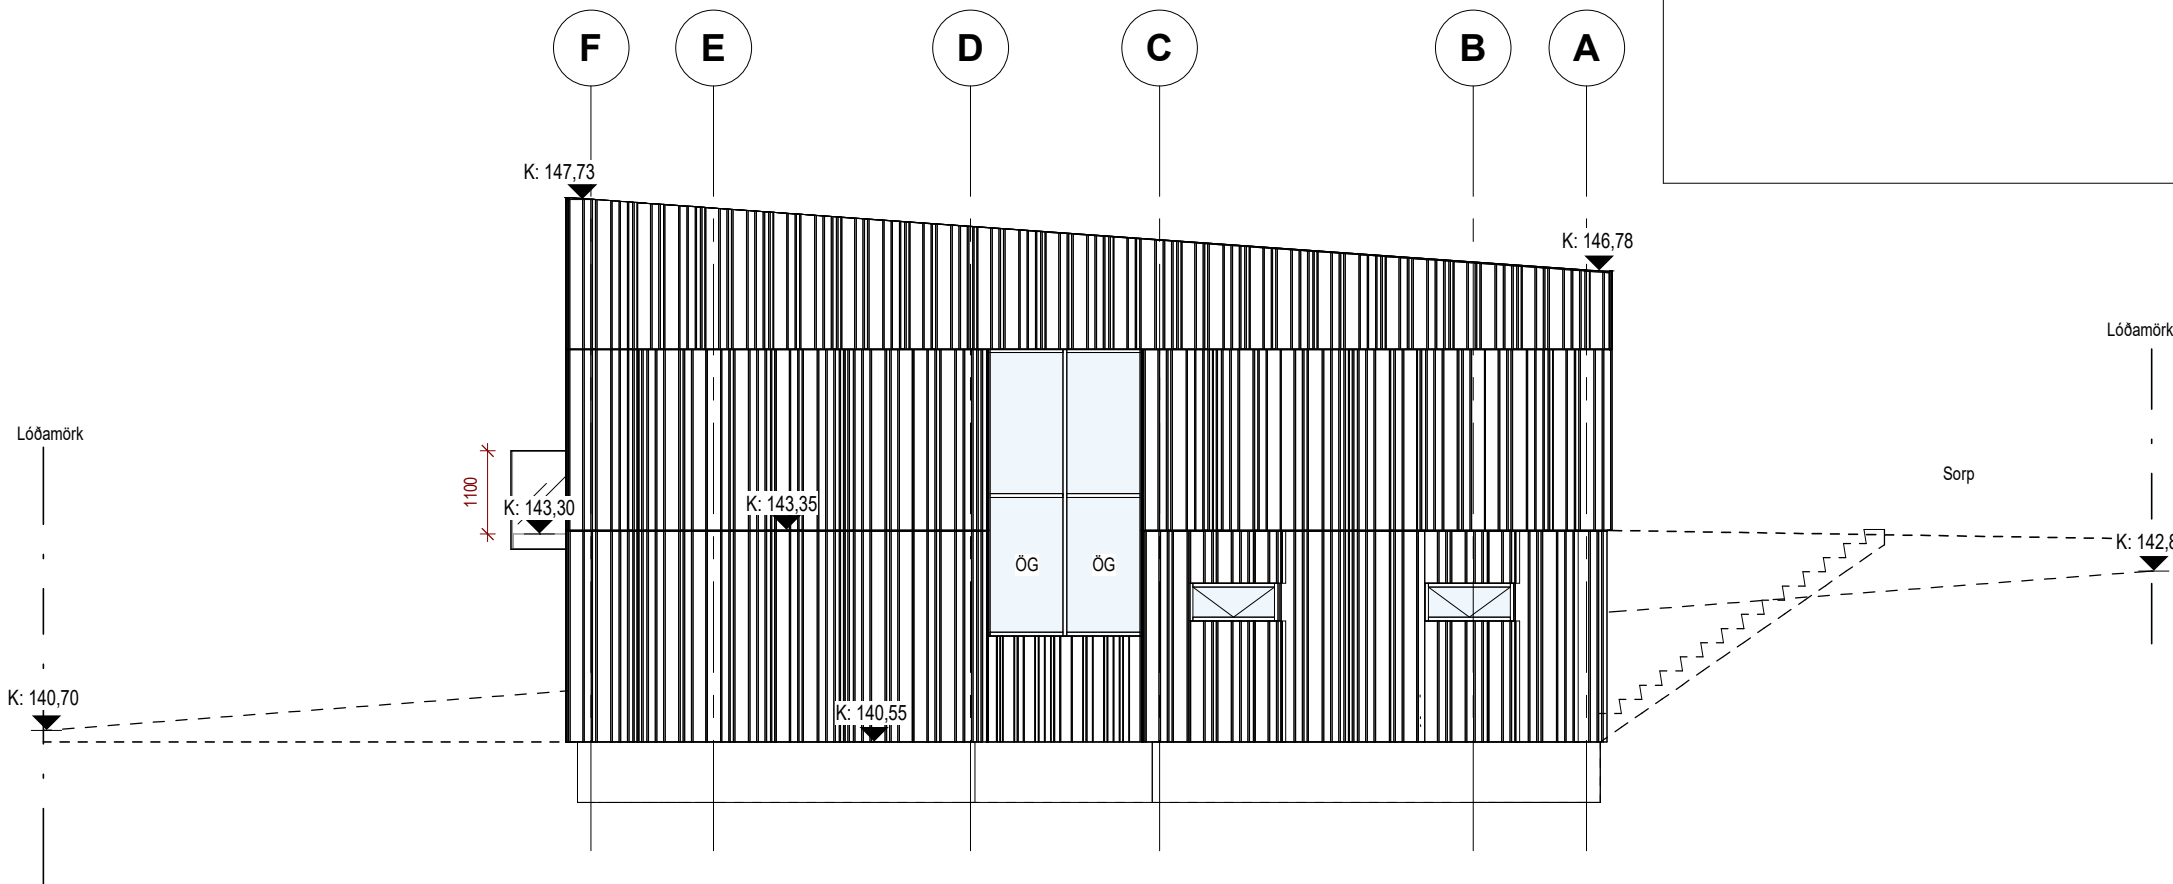

2 SUÐAUSTUR
1 : 100

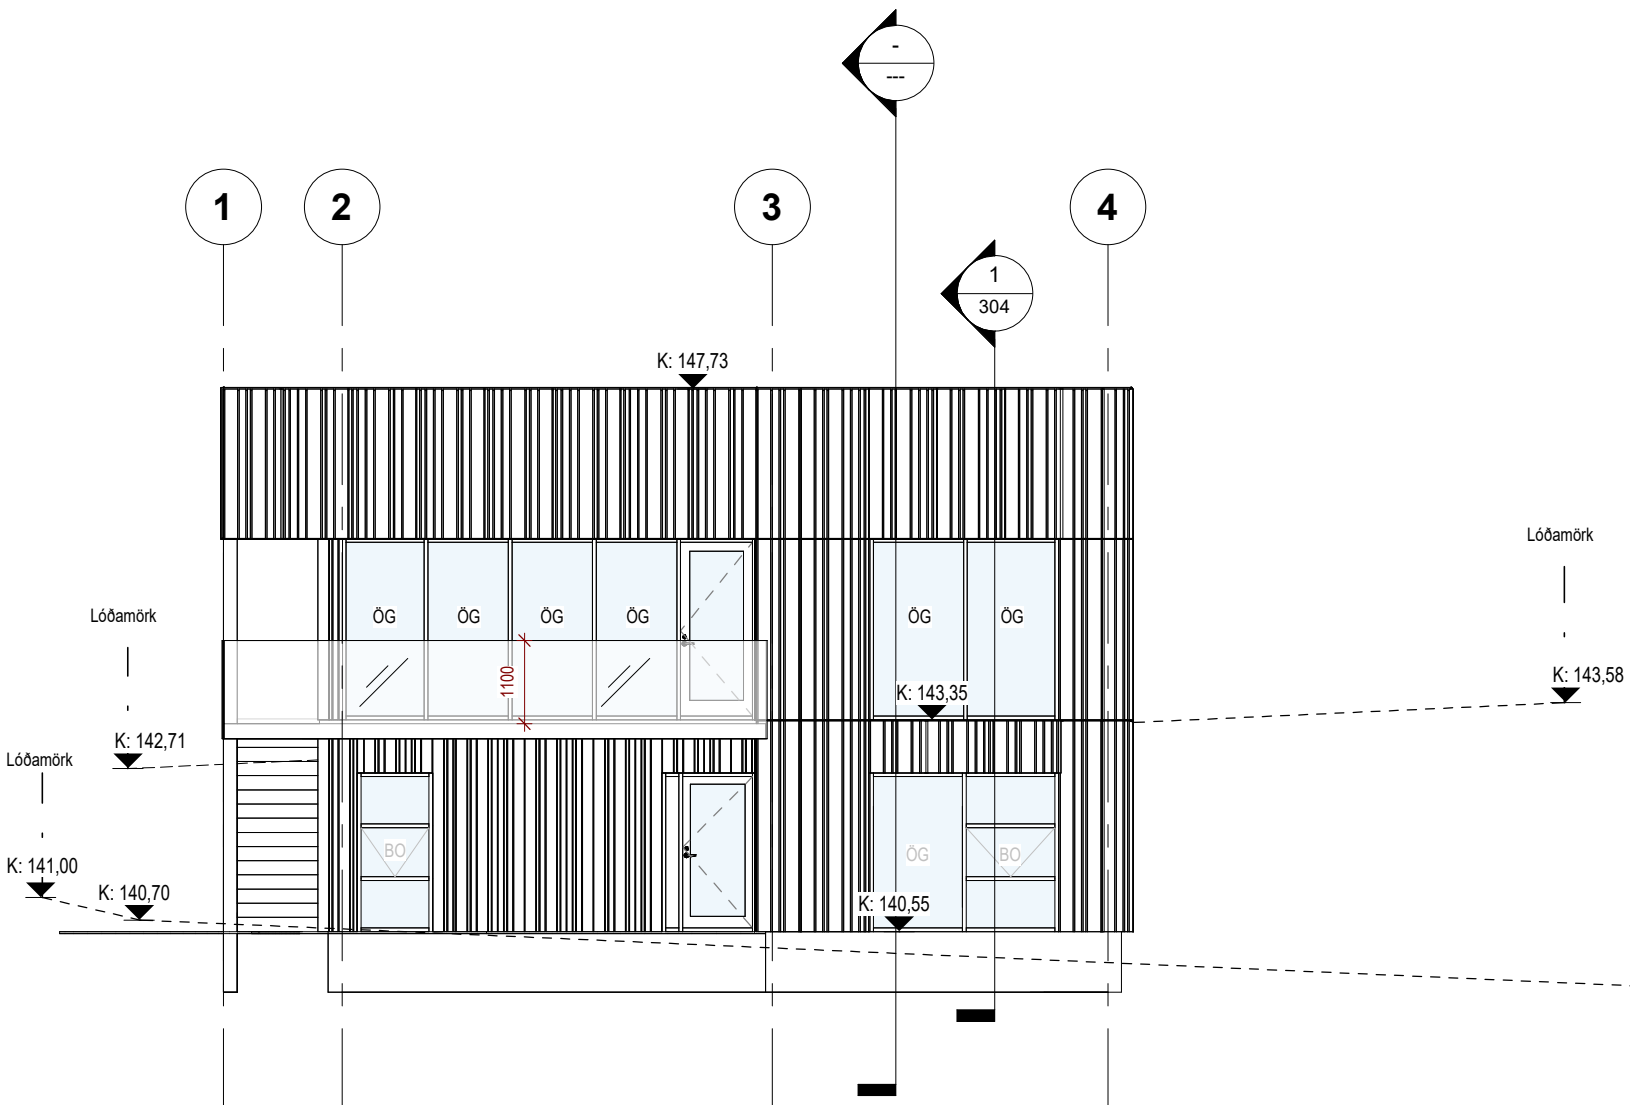

3 SUÐURVESTUR
1 : 100

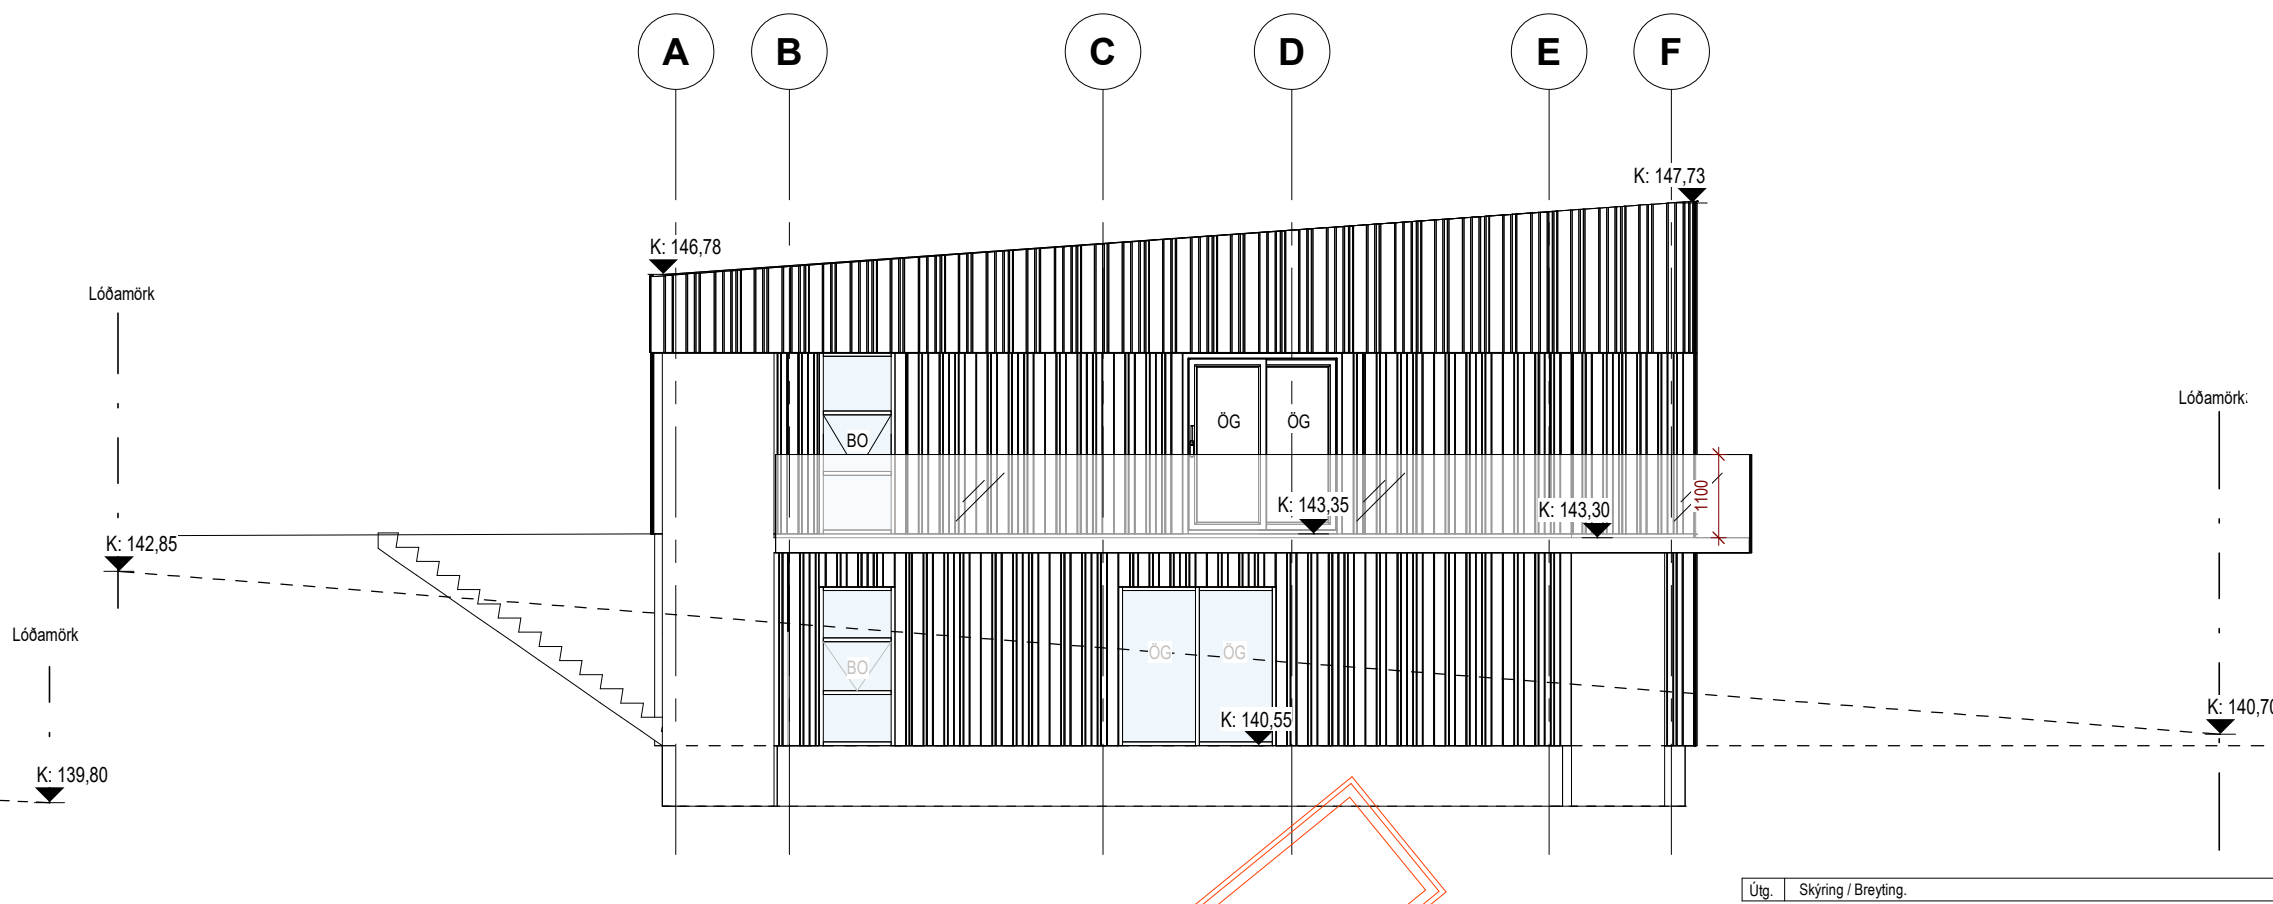

4 NORÐVESTUR
1 : 100

Í VINNSLU
EKKI TIL NOTKUNAR Á BYGGINGARSVIÐI

MKV: 1:100 29.11.2025	Hæðarhvarf 2, 203 Kópavogur		305 –
	HÖNNUN: Author		
	Jón Stefán Einarsson kt. 270976-3609 fái jees@jees.is - sími: 616 9466 - www.jees.is		
	A2	ADALUPPDRATTUR	ÁSYNDIR