



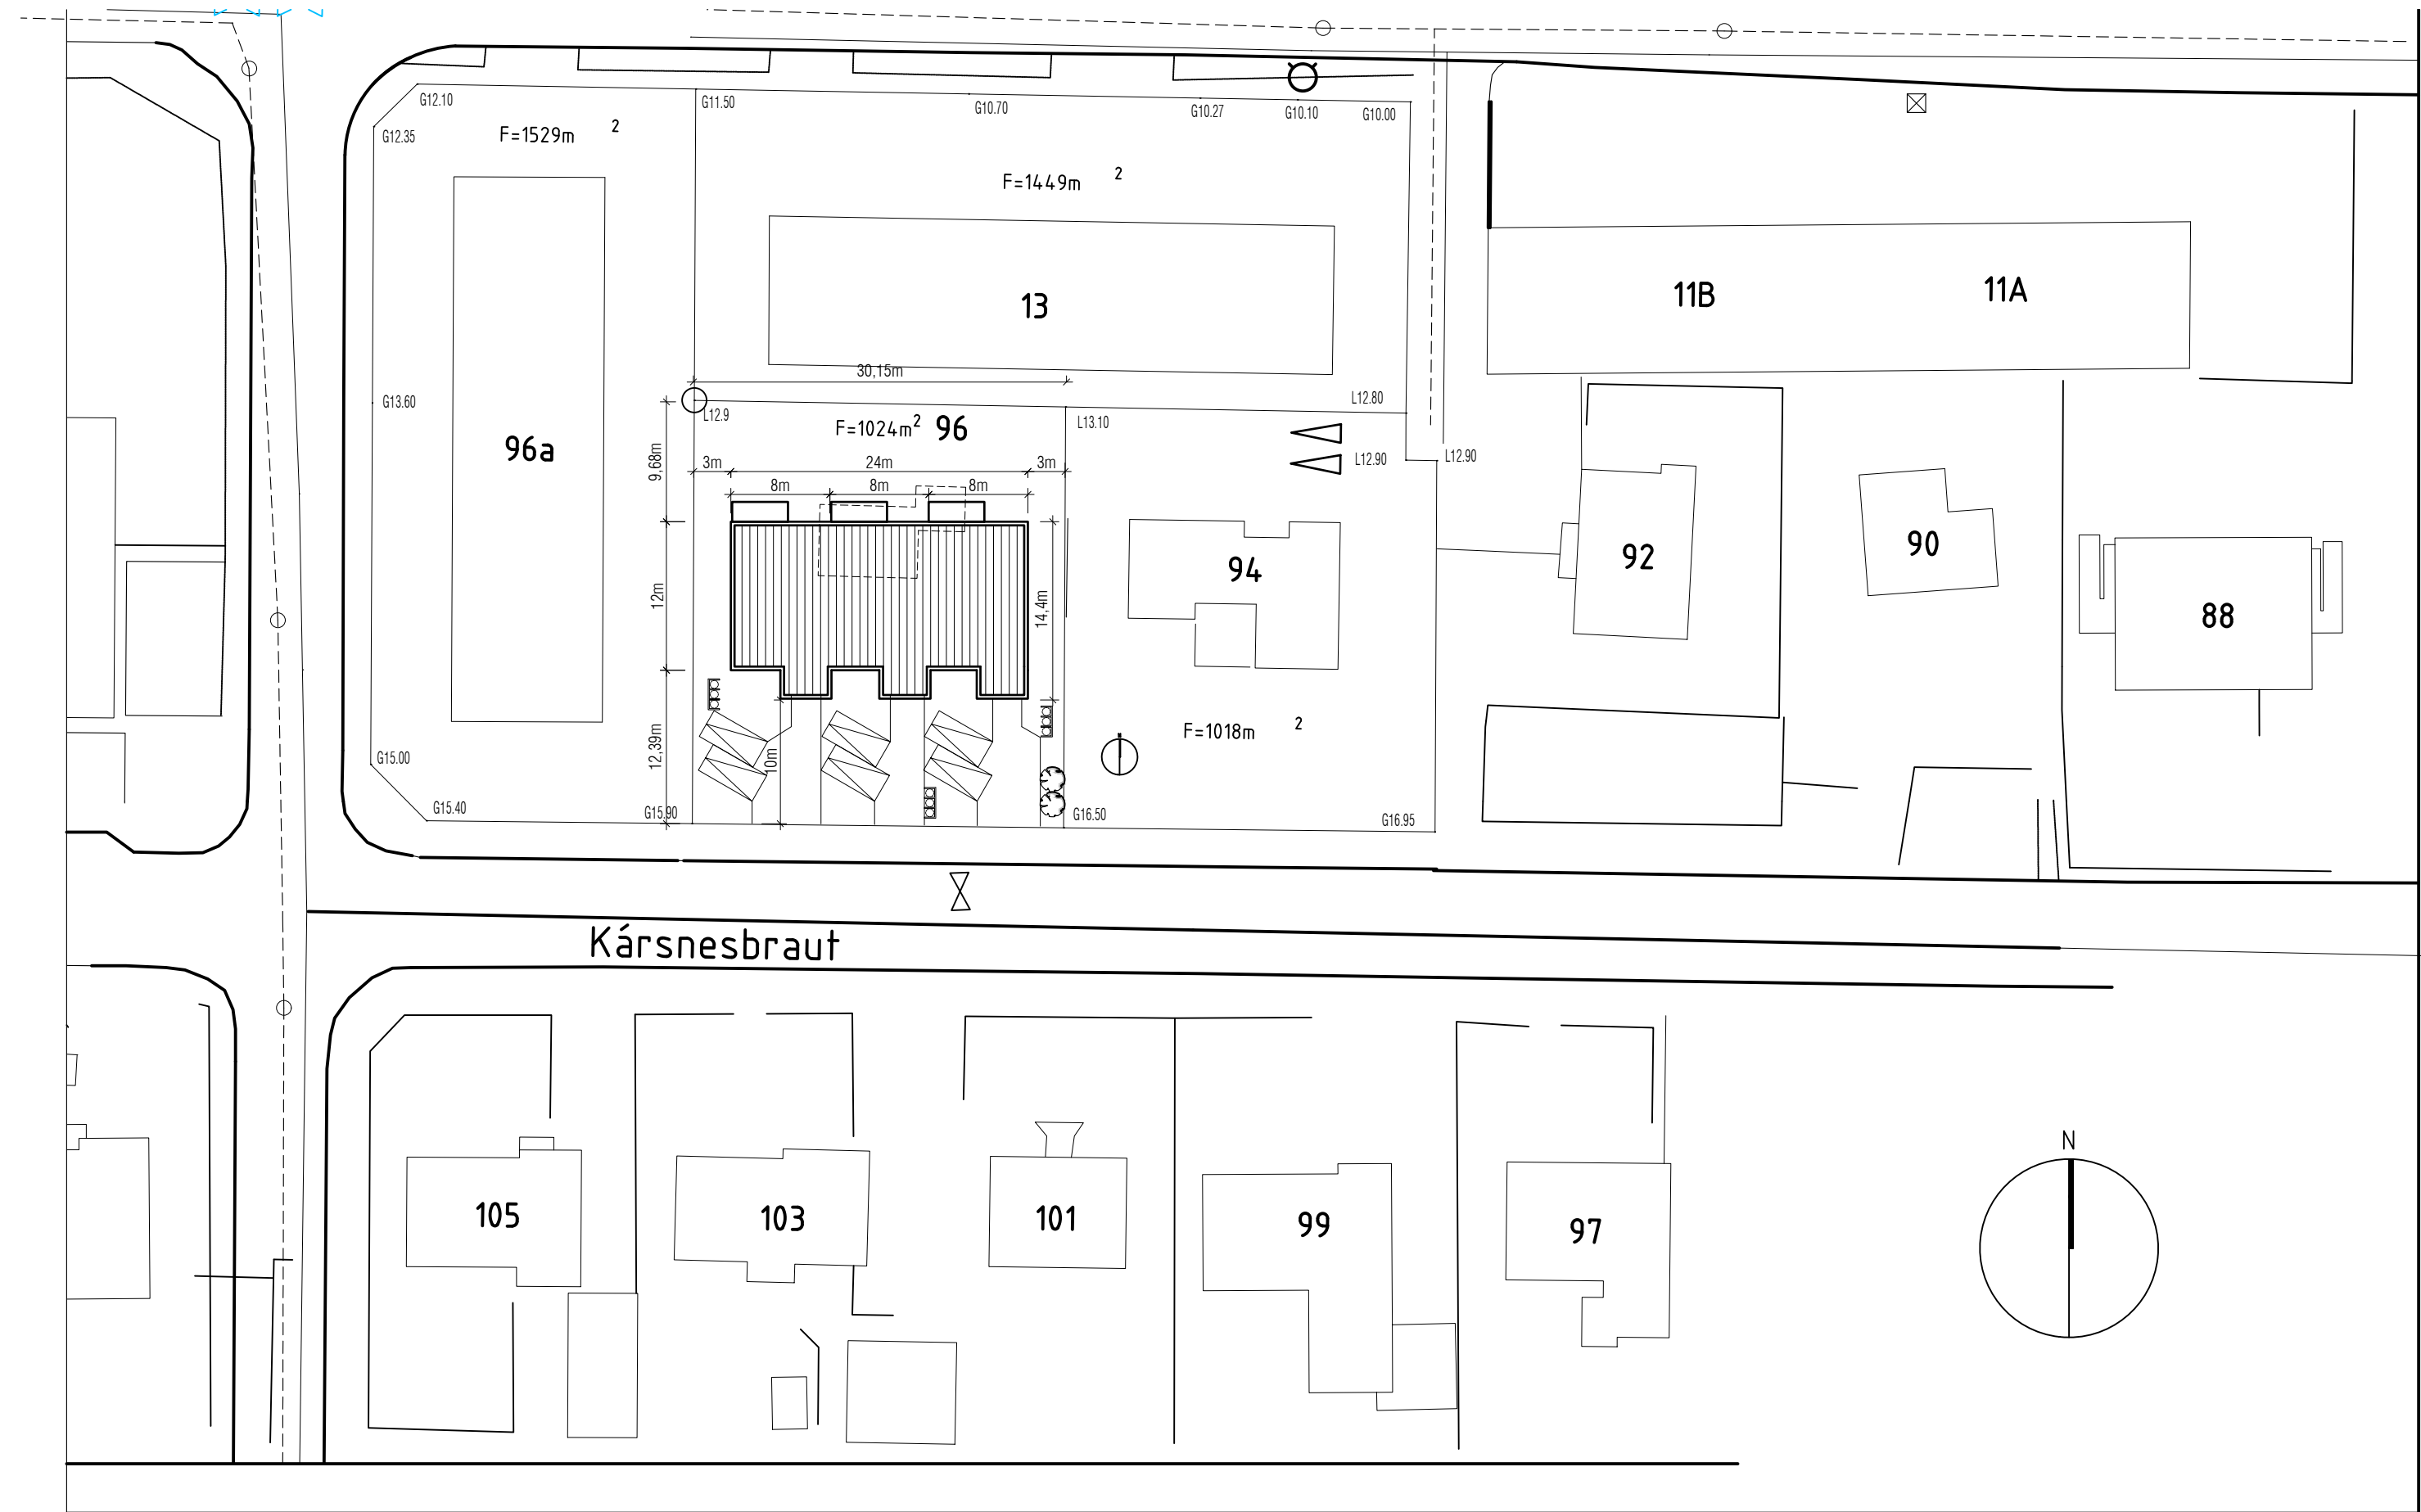

afstöðumynd 1:500

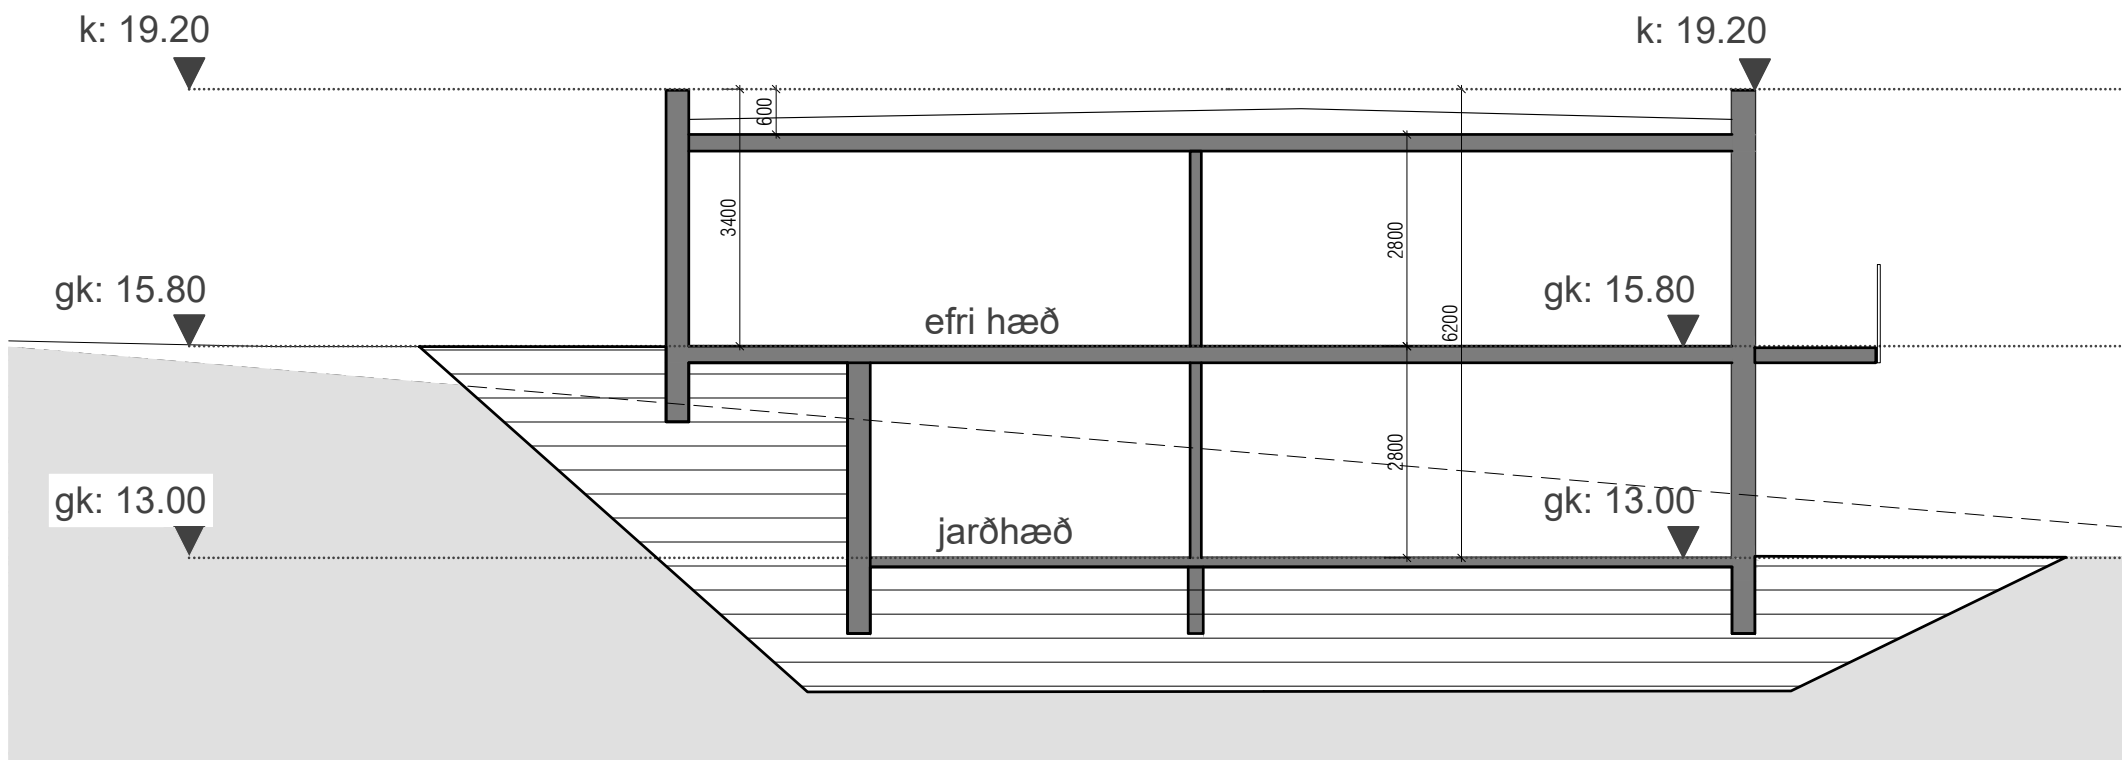


þversnið 1:100


HÚSAKÖNNUN		KÁRSNESBRAUT 96						
Götunr.		landnúmer	bygg.ár	fjöldi íb.	stærð lóðar	stærð húss	nh	gerð
1	Kársnesbraut 88	115202	1982	3	828,0	342	0,41	þríbýli
2	Kársnesbraut 90	115204	1945	2	828,0	175,6	0,21	tvíbýli
3	Kársnesbraut 92	115206	1968	1	864	264	0,31	einbýli
4	Kársnesbraut 94	115208	1981	1	865,0	295,9	0,34	einbýli
5	Kársnesbraut 96	115210	1943	1	1024,0	60	0,06	einbýli
6	Kársnesbraut 96a	115211	1974	1	1496,0	1086,9	0,73	lónaðarhúsn.
7	Kársnesbraut 95	115209	1941	1	875,0	163,9	0,19	einbýli
8	Kársnesbraut 97	115212	1963	2	805,0	278,8	0,35	tvíbýli
9	Kársnesbraut 99	115214	1965	2	805,0	342	0,42	tvíbýli
10	Kársnesbraut 101	115216	1963	2	762,0	207,2	0,27	tvíbýli
11	Kársnesbraut 103	115219	1966	1	742,0	186	0,25	einbýli
12	Kársnesbraut 105	115221	1964	1	770,0	226,7	0,29	einbýli
13	Kársnesbraut 107	115222	1962	1	840,0	236,5	0,28	einbýli
1	Vesturvör 11	194310	'72 - '02	1	1563,0	891,4	0,57	lónaðarhúsn.
2	Vesturvör 13 a - f	187138	2013	1	1452,0	1145,0	0,79	lónaðarhúsn.

Breyting	Kársnesbraut 96	2021	3	1024,0	585,0	0,57	fjölíbýli
----------	-----------------	------	---	--------	-------	------	-----------

Mansard - teiknistofa ehf
Jón Hrafn Hlöðversson

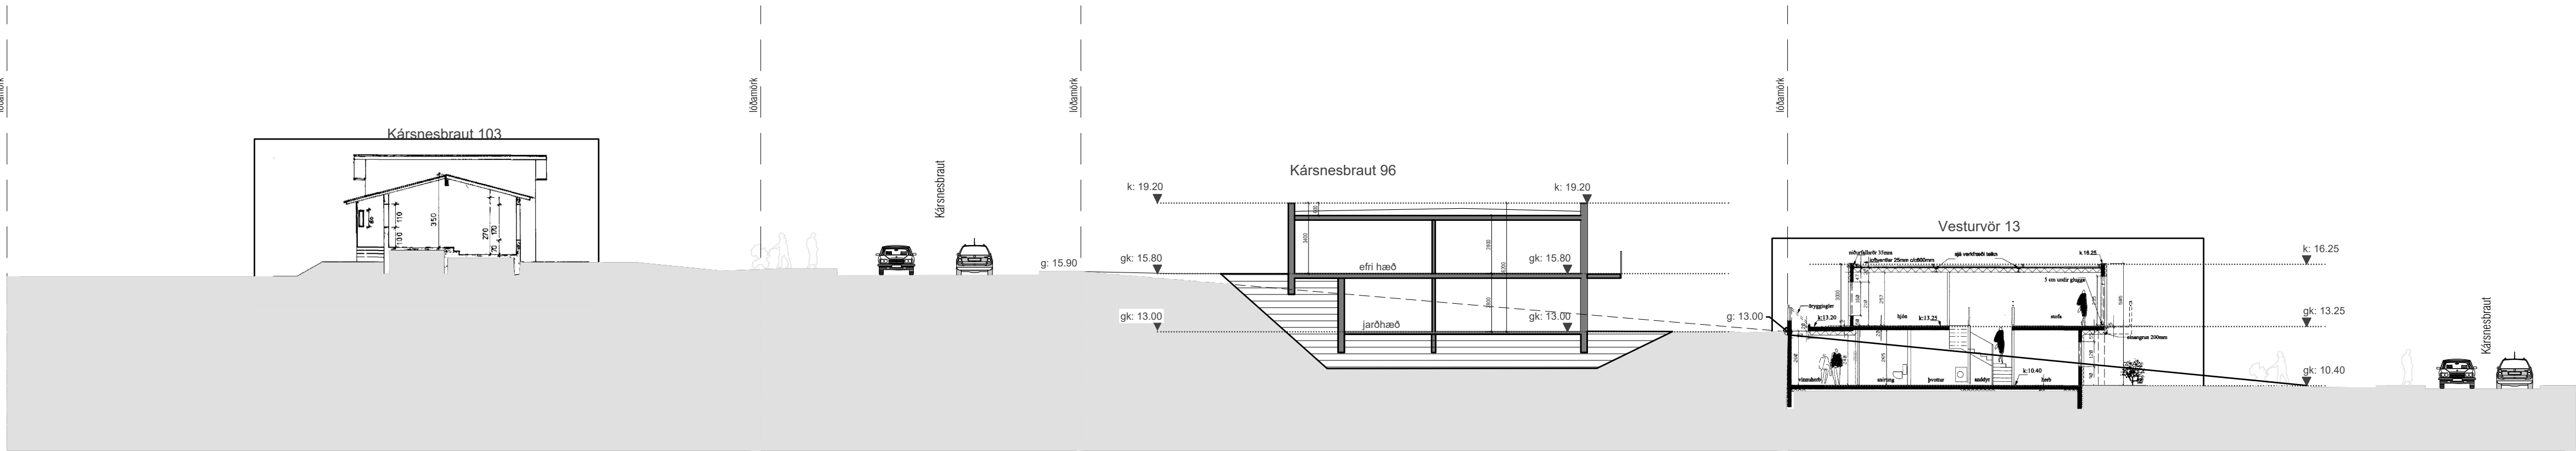

sneiðing a-a gegnum endahús-vestur 1:200

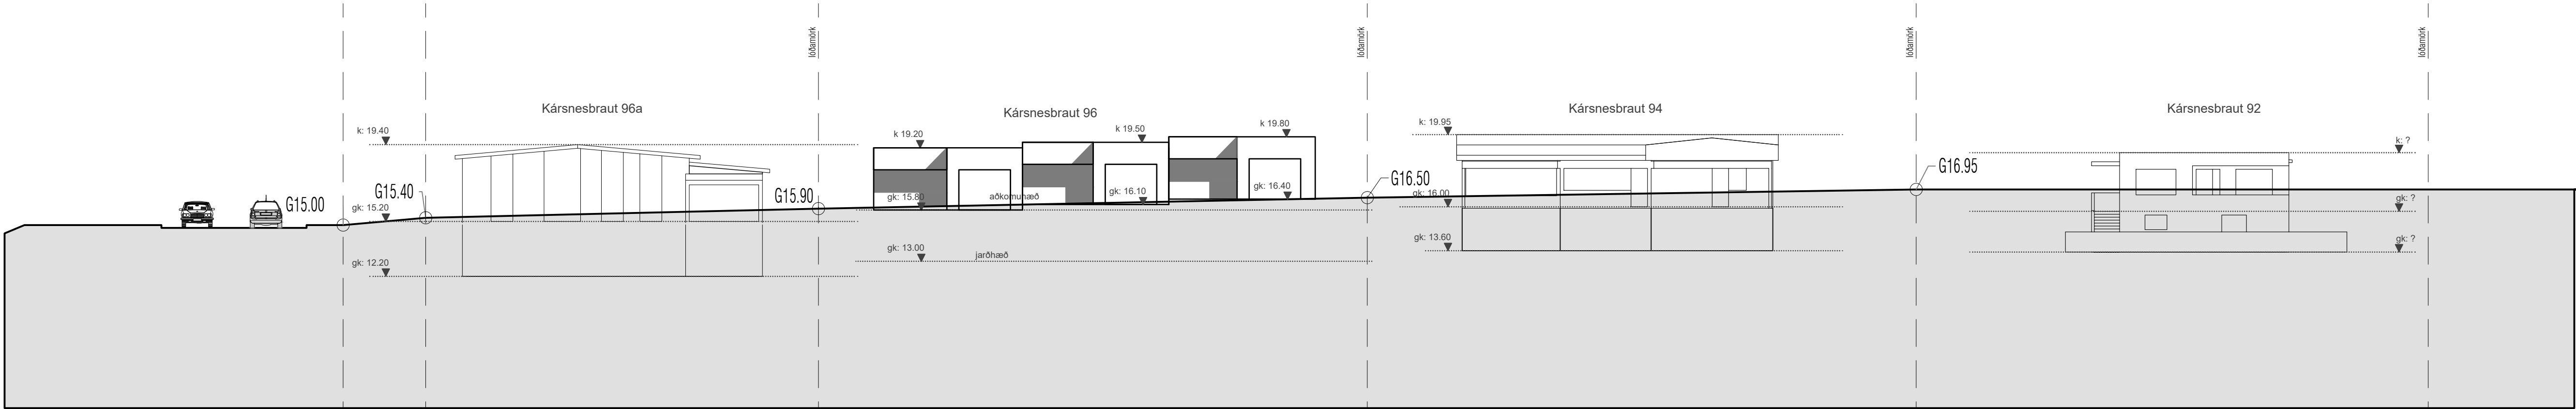

götu ásynd séð frá kársnesbraut/ 1:200

mansard

teiknistofa ehf

Árnúla 6 - 108 Reykjavík
johh@mansard.is
Kt.: 570394-2079

Verkefni: **Kársnesbraut 96**

Efni: Fyrirspurn - deiliskipulagsbreyting
Afstöðumynd, götusneiðing og götu ásynd

Verknúmer: A-21-05-11

Mkv.: 1:100-200-500 **A1**

Teikn. nr.: AF-001


Dags.: 15.05.2021



Hannað: JHH

Teiknað: JHH

Jón Hrafn Hlöðversson byggingafræðingur
Kt.: 260662-6519 - s: 862-7102

Samþykkt:

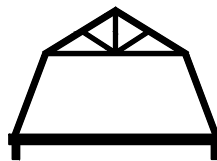

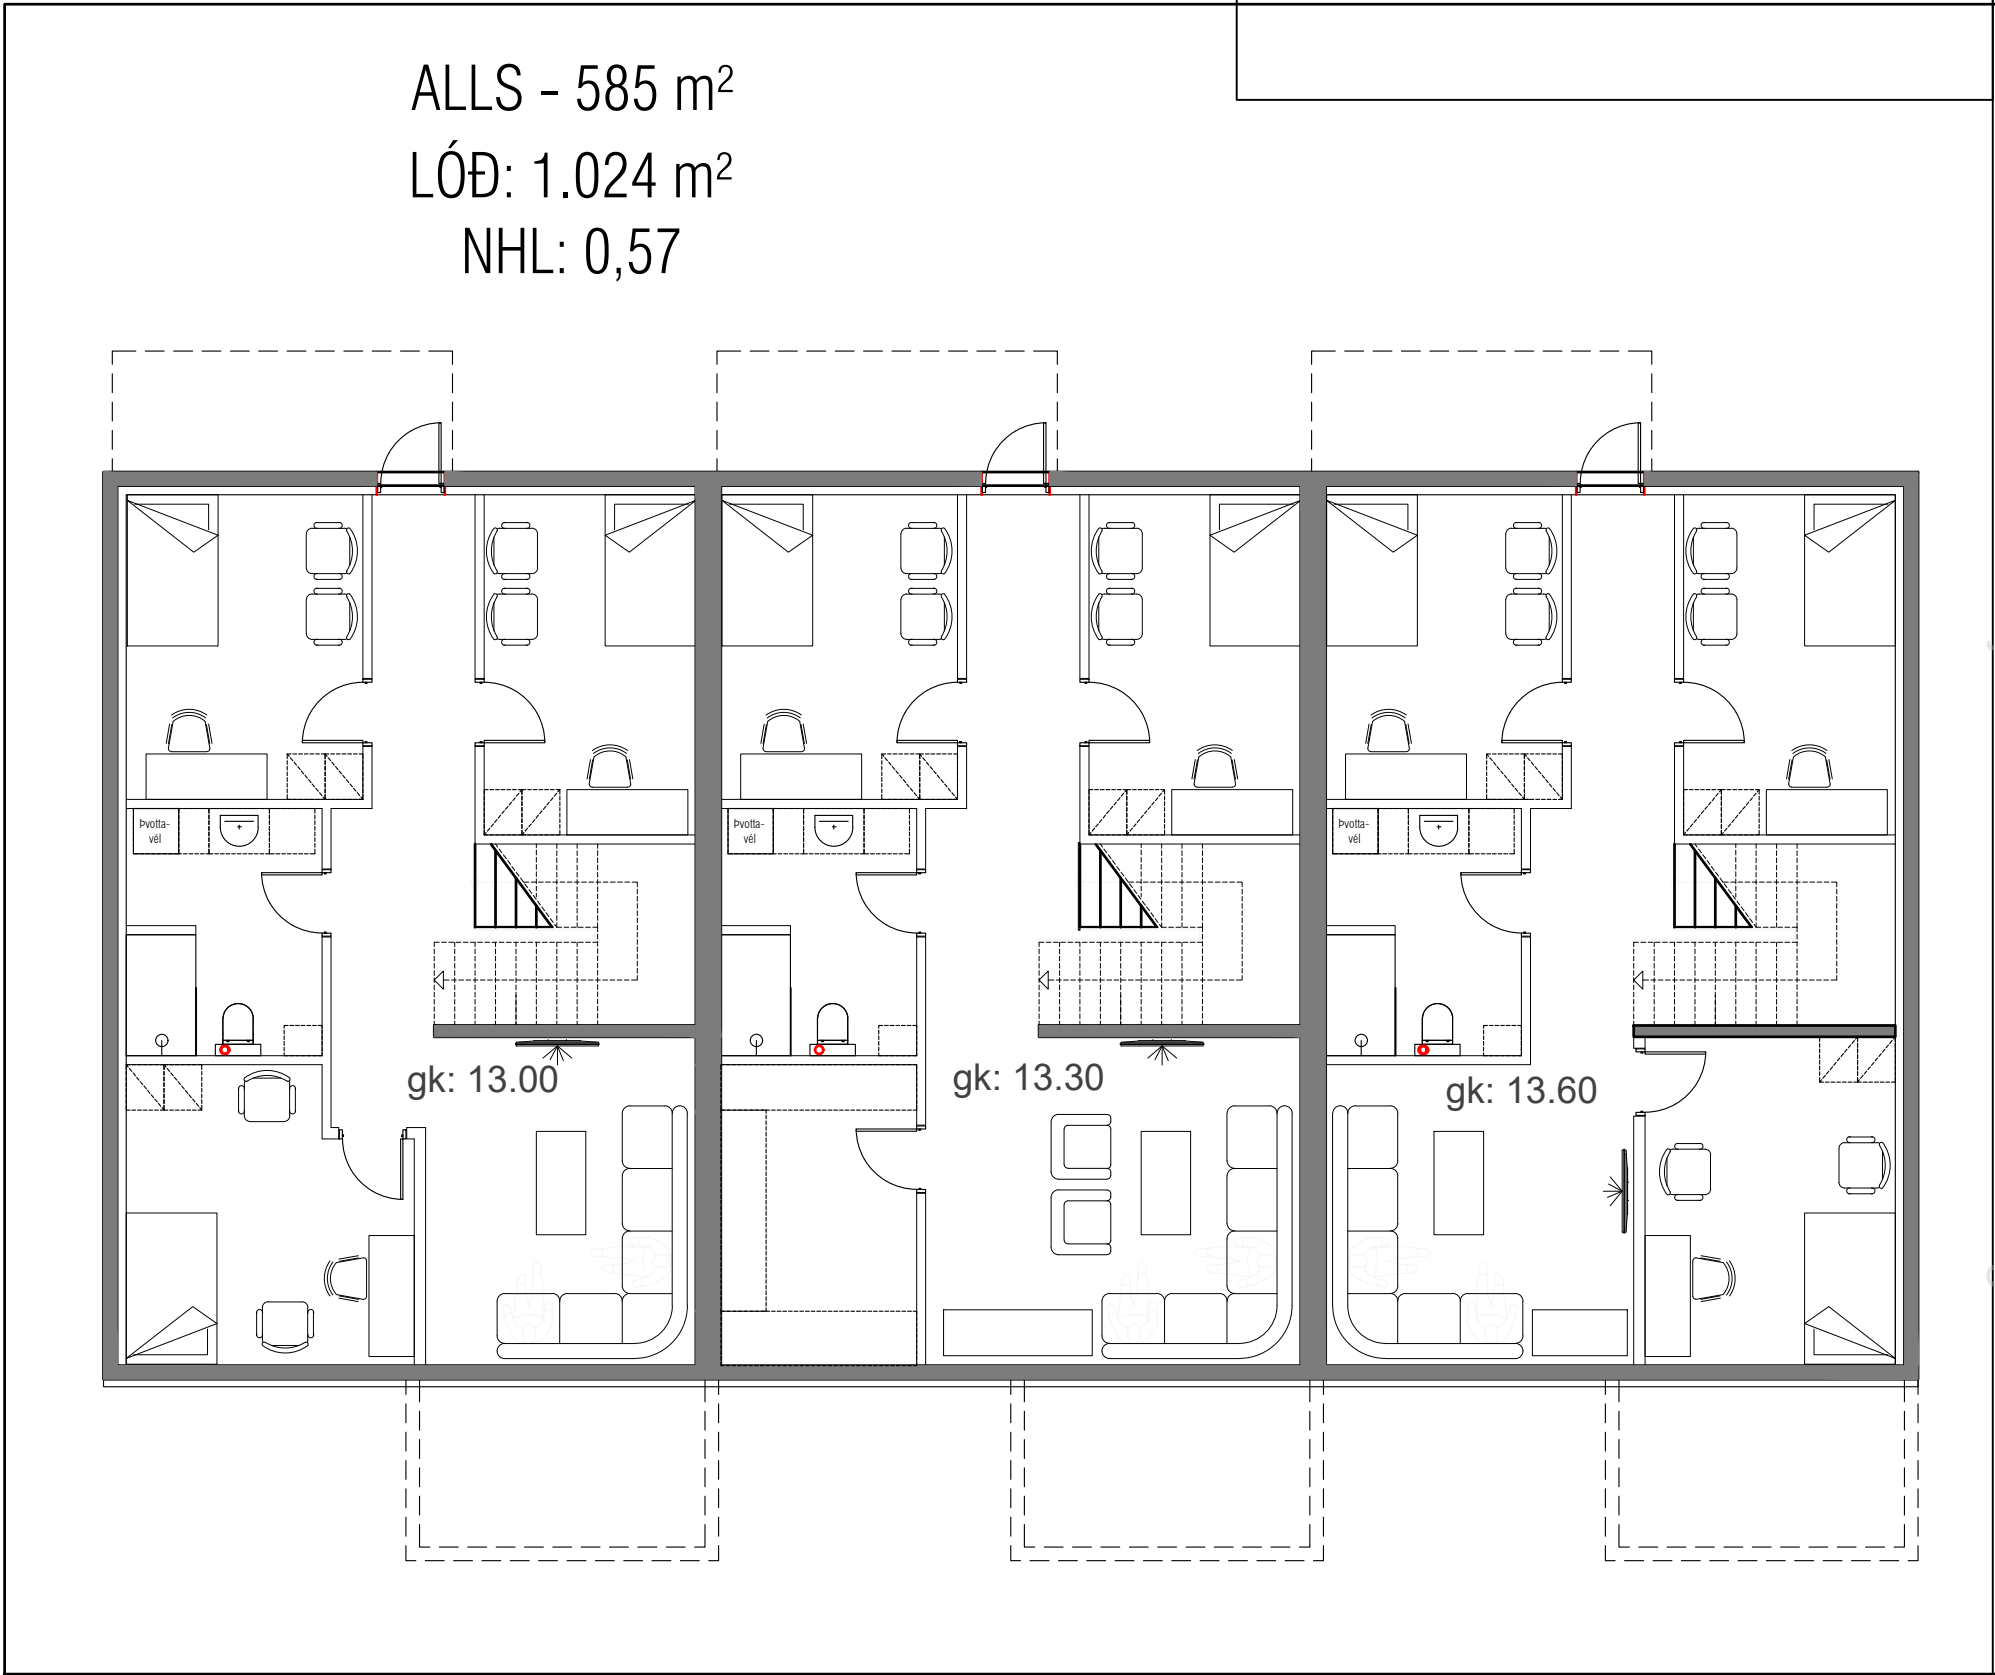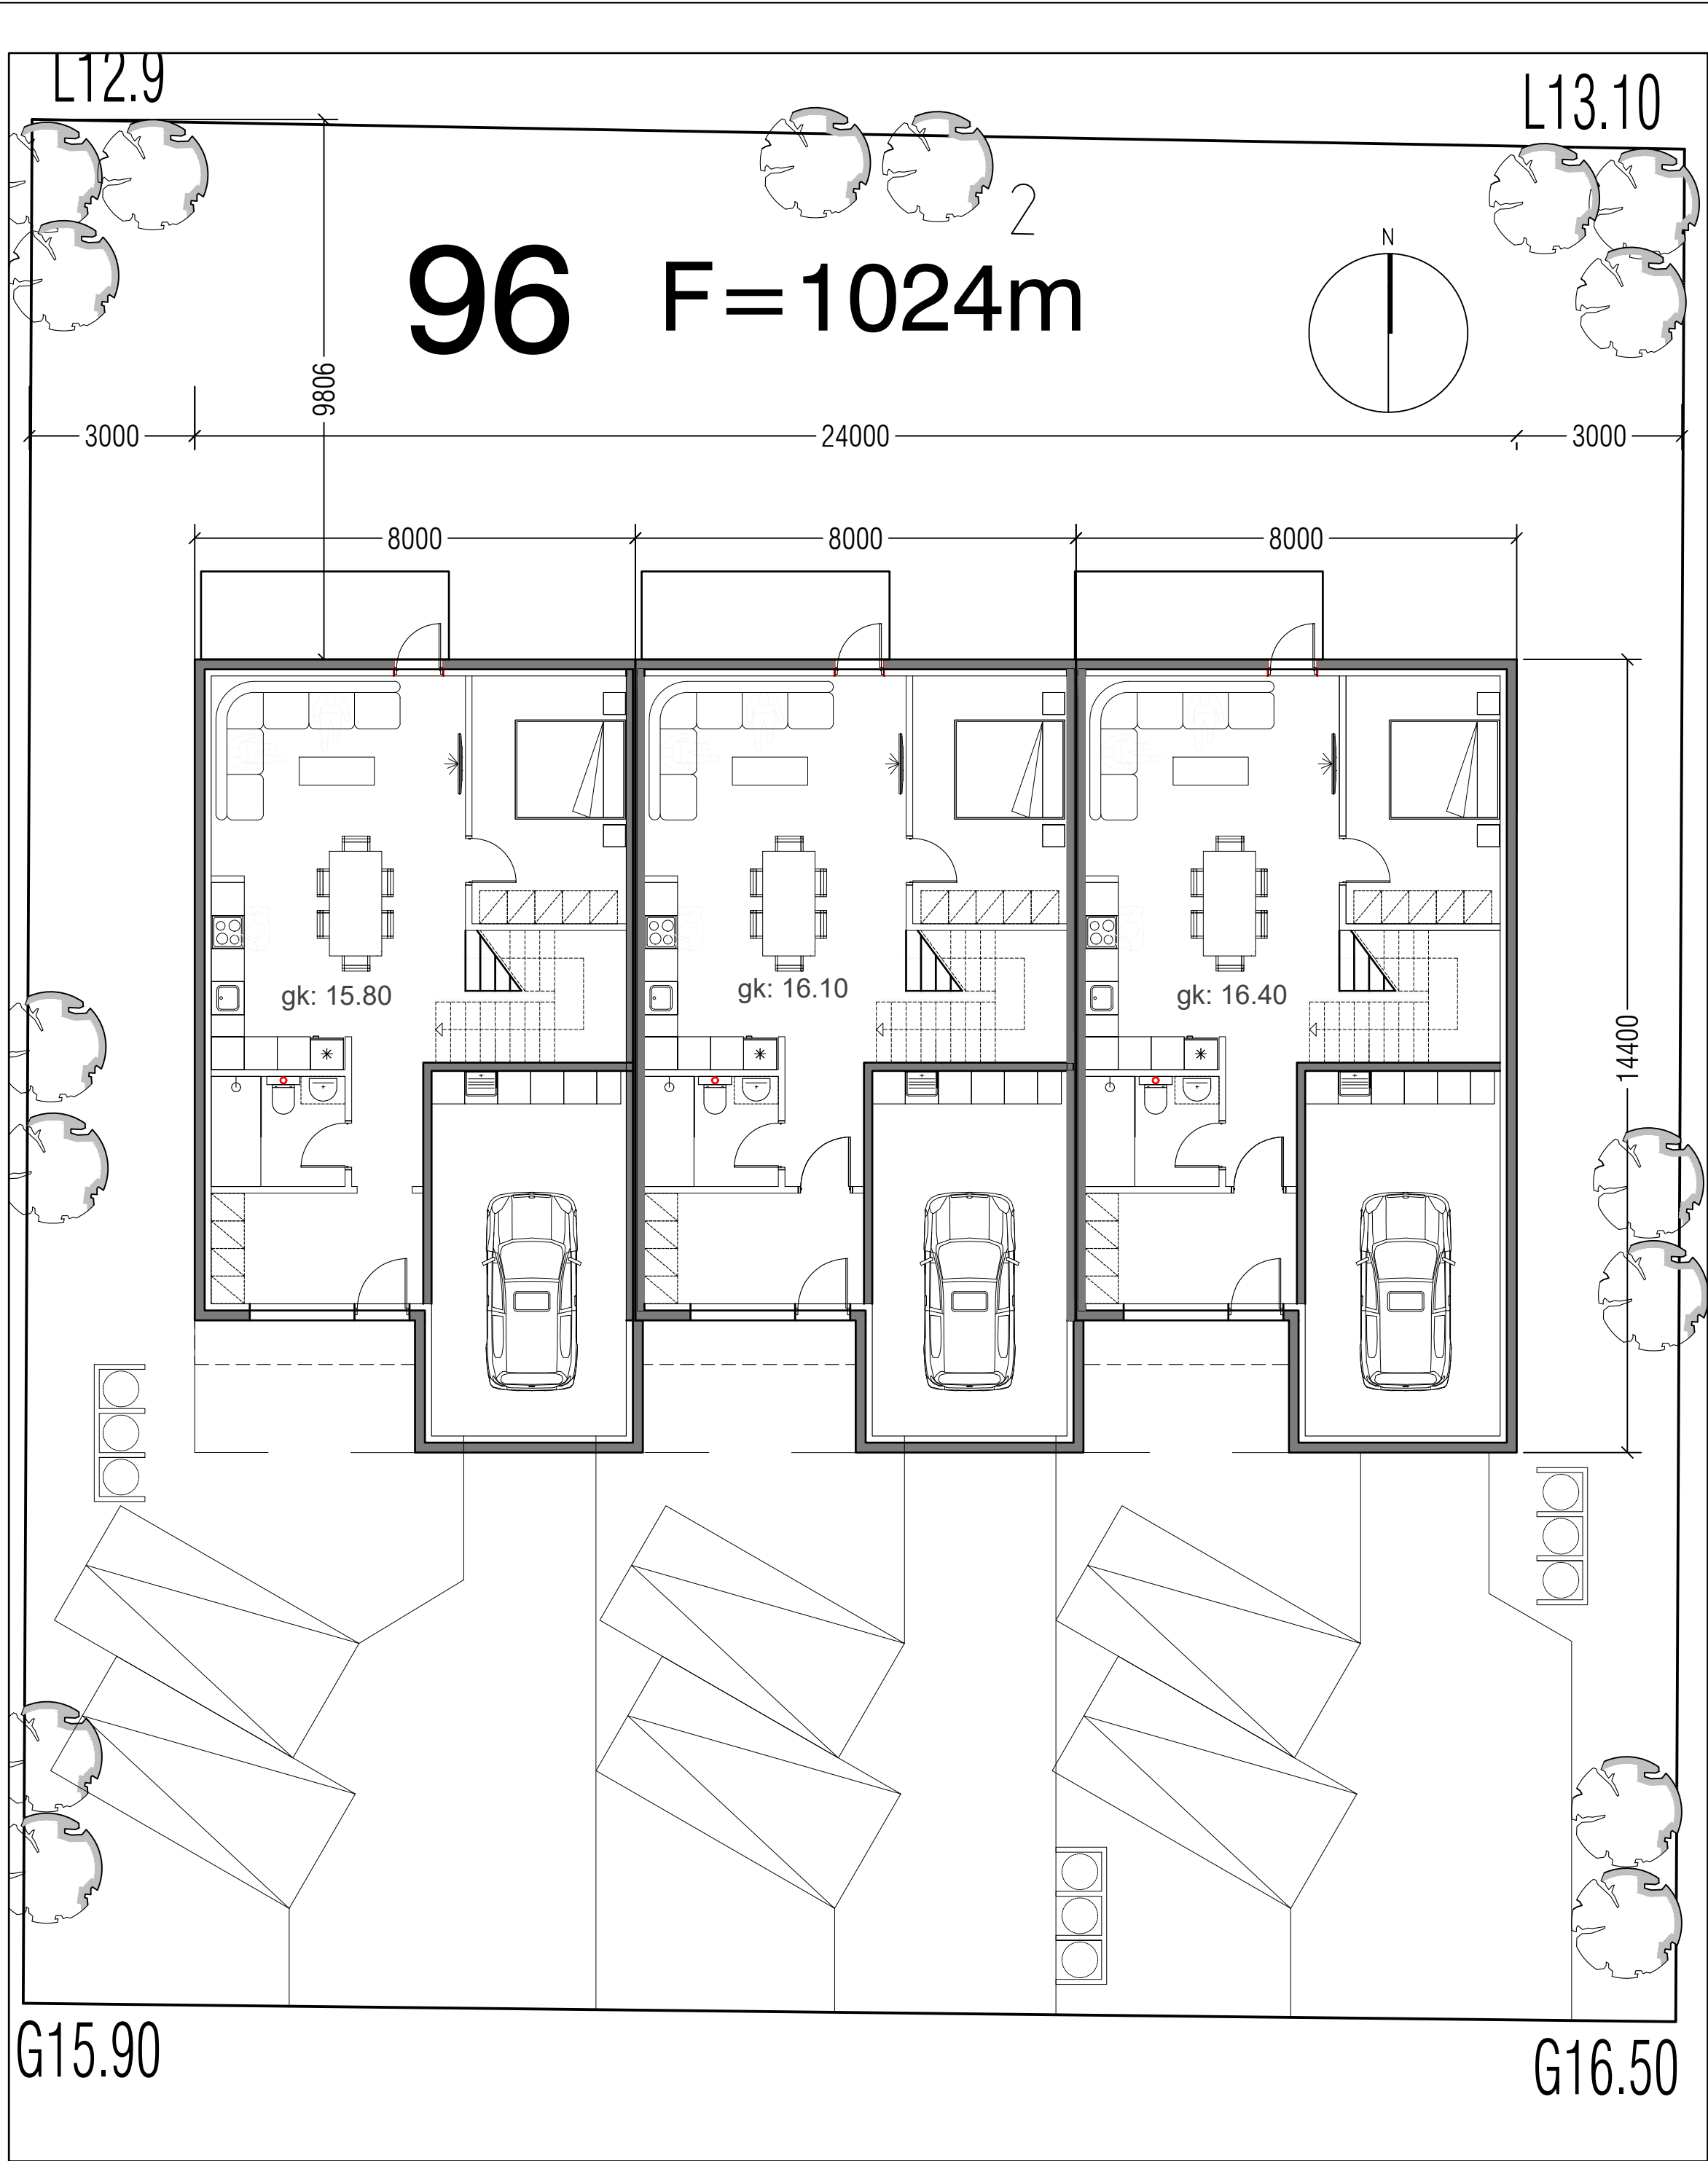

mansard

teiknistofa ehf

Ármúla 6 - 108 Reykjavík
jonhrafni@mansard.is
Kt.: 570394-2079 - s:862-7102

Verkheiti: **Kársnesbraut 96**

Efni: Fyrirspurn
Grunnmyndir hæða

Verknúmer: A-21-05-11	Mkv.: 1:100	A2
Teikn. nr.: A001	Dags.: 15.05.2021	
Hannað: JHH	Teiknað: JHH	

Jón Hrafn Hlökkversson byggingafræðingur BFI
Kt.: 260662-6519
Samþykkt:

