

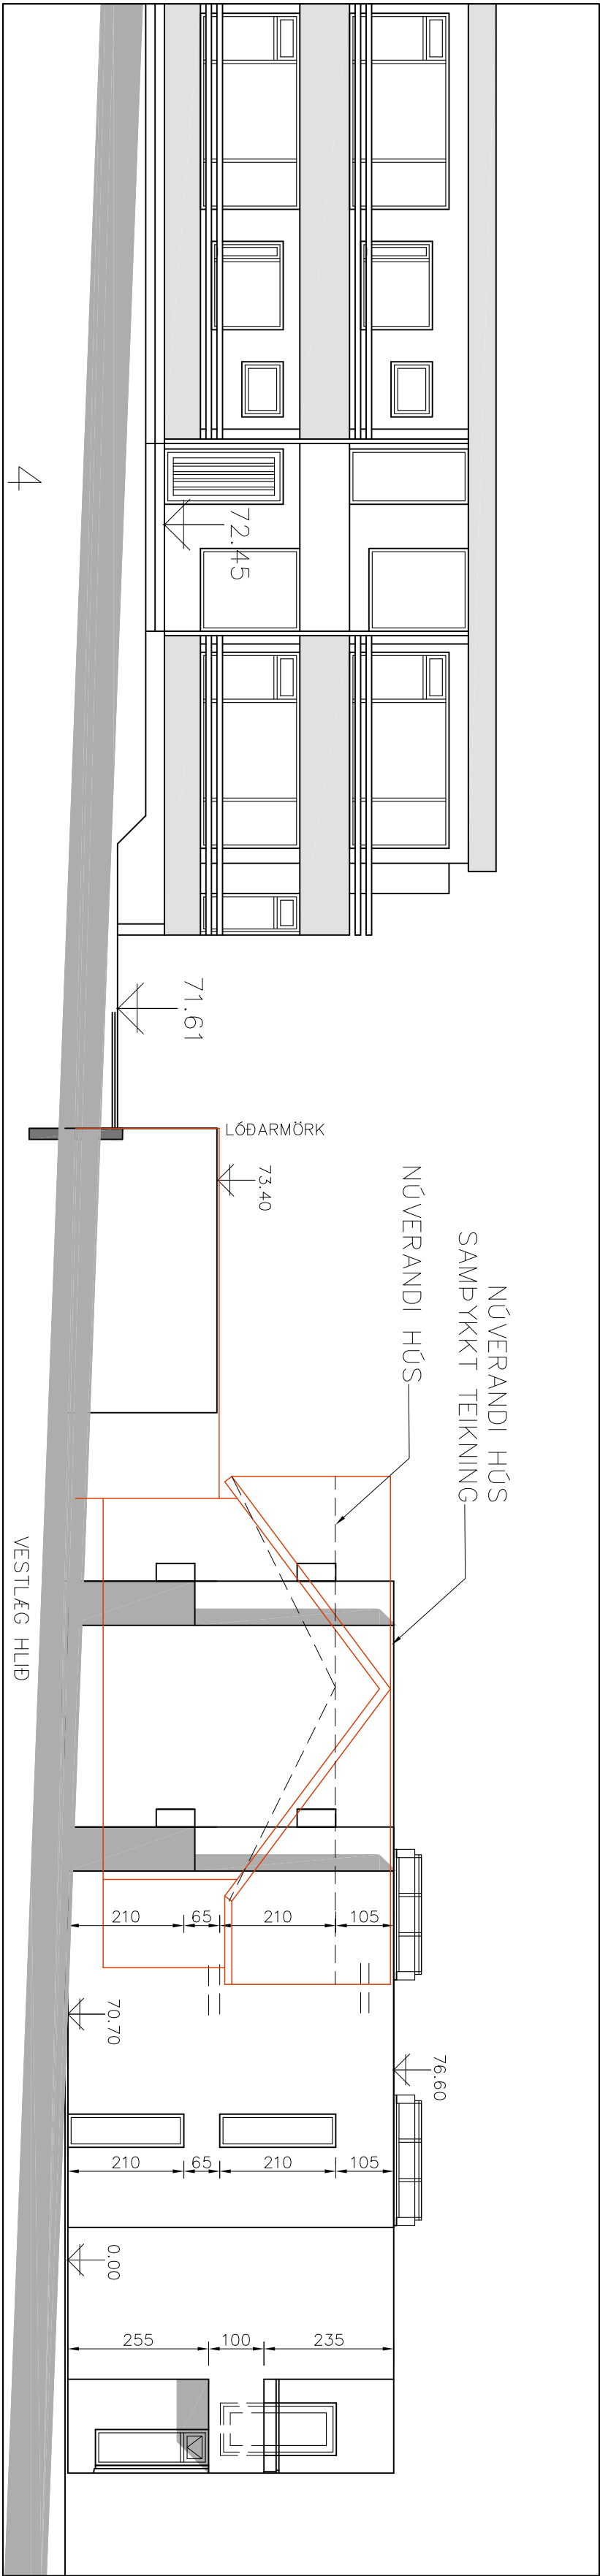
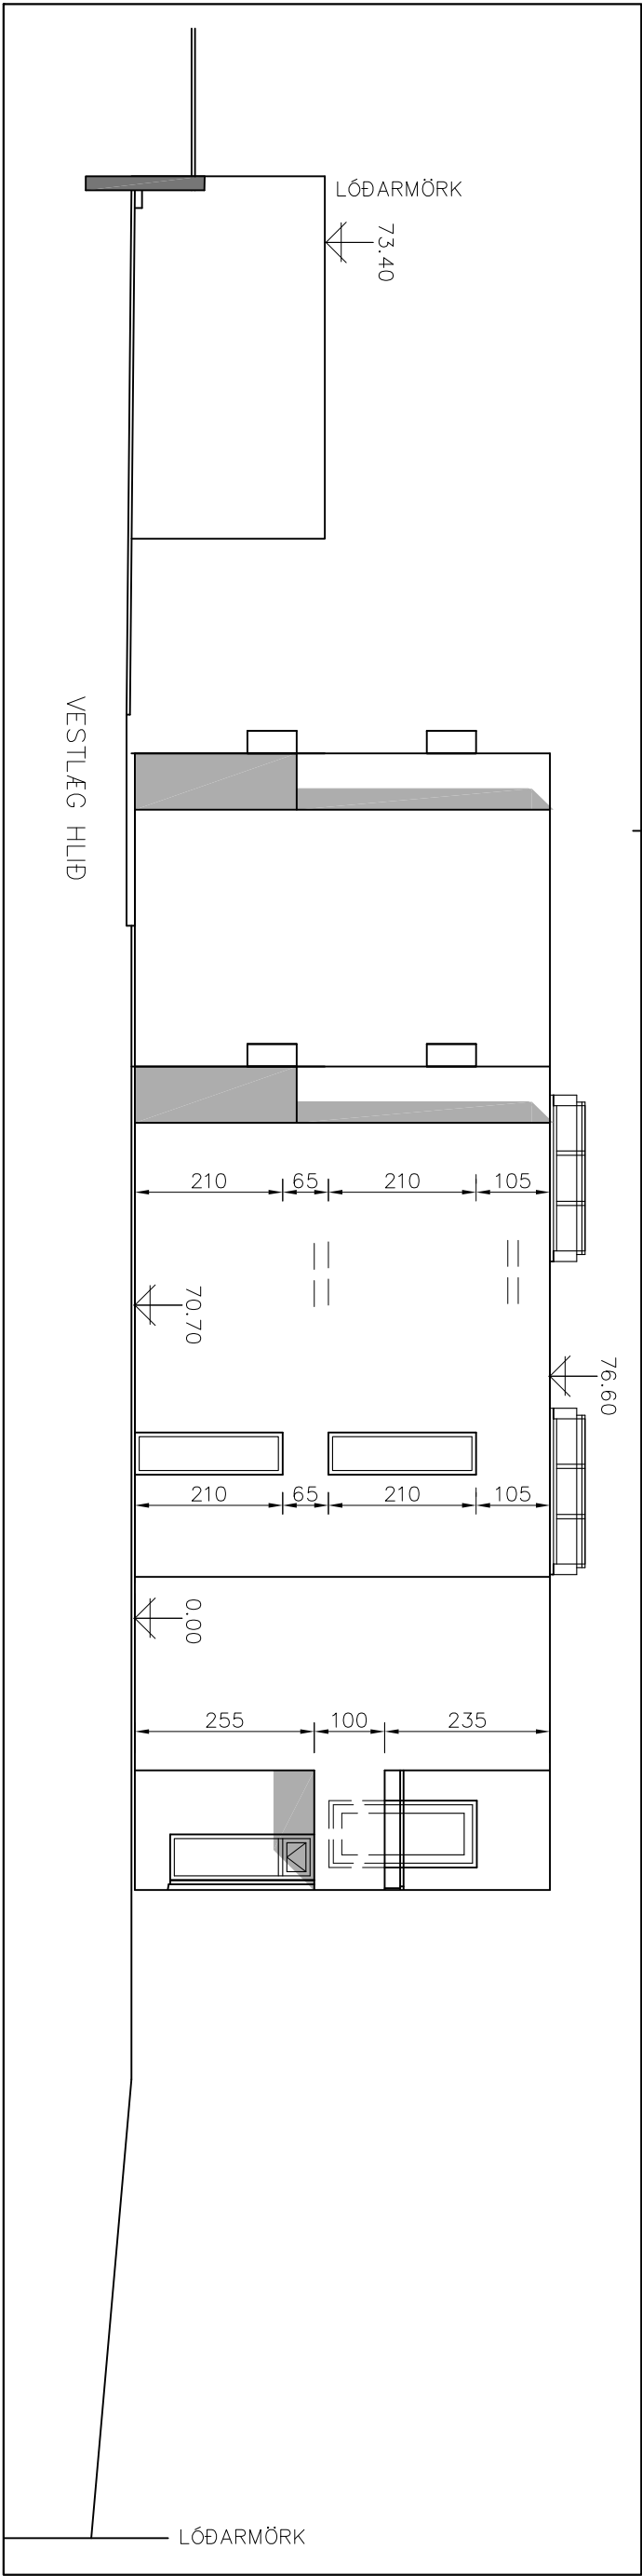


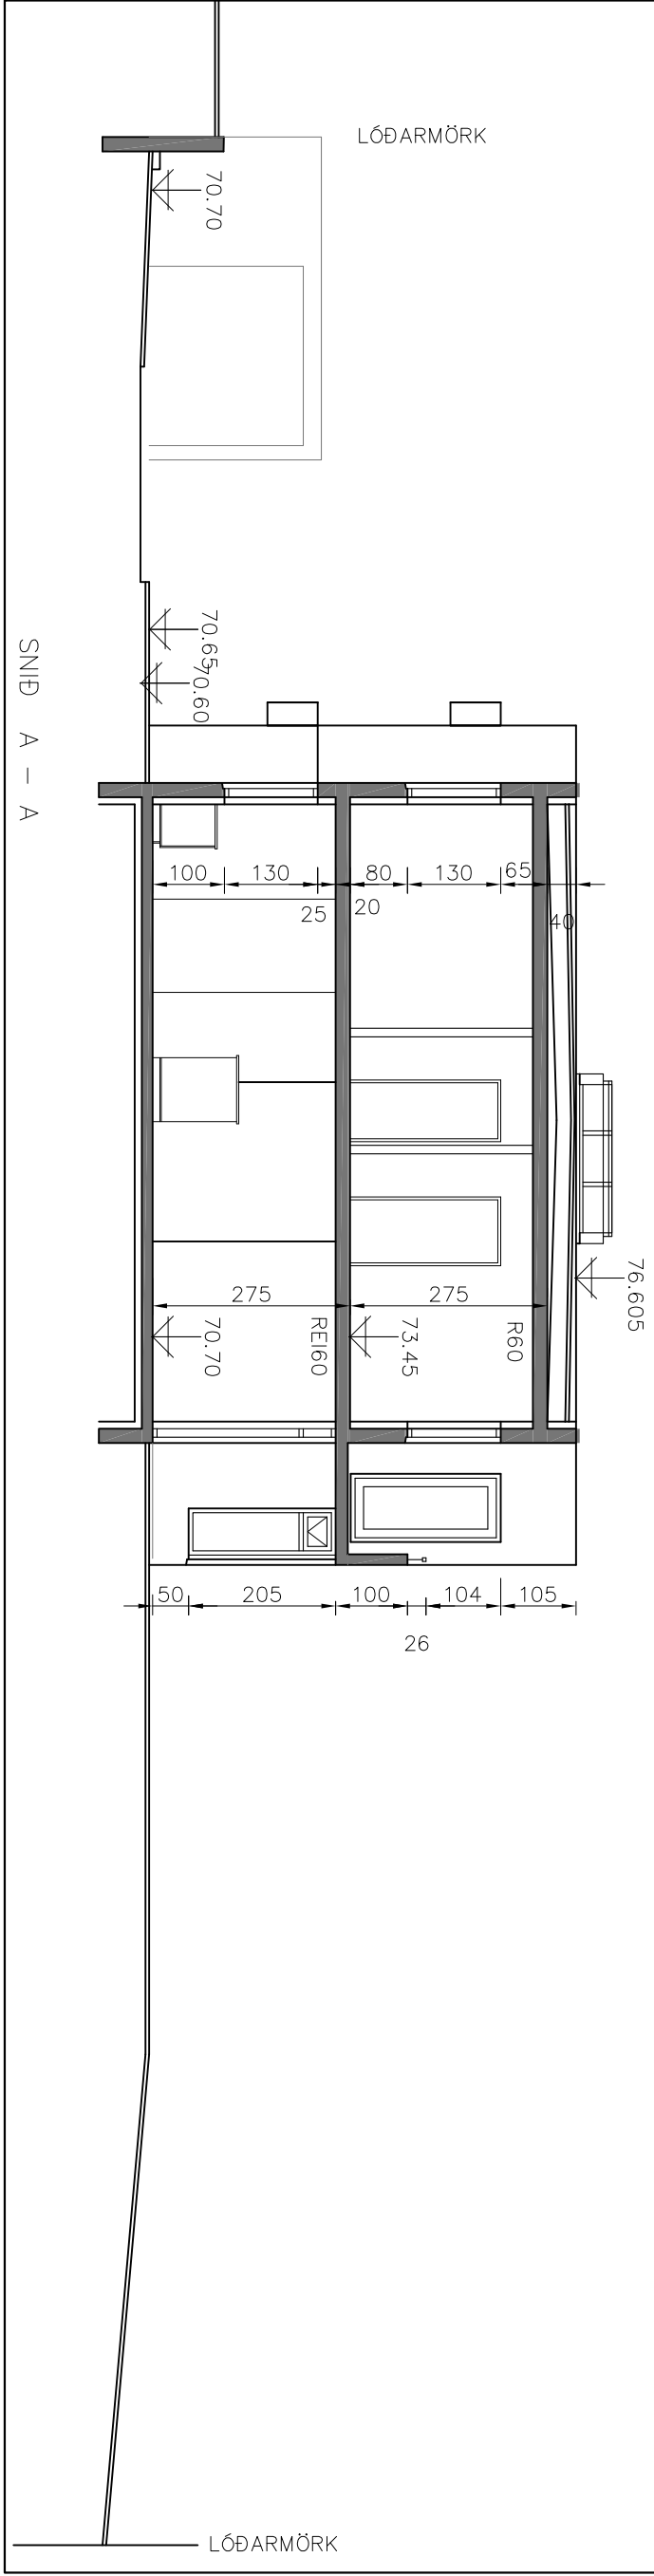

Br. nr.	Dogs.	Af.	Breyting
A			
B			
C			
D			
E			

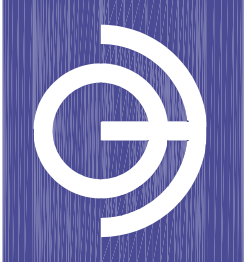

TEIKNISTOFAN ÓÐINSTORGI STOFNUP 1965

ARKITEKTAR BYGGINGAÆRÐINGAR INNAHÚSSHÖNNUDIR
HELGI HJÁLMARSSON ARKITEKT FAI
BJÖRN HELGASON BYGGINGAÆR. BFI
LENA HELGADÓTTIR ARKITEKT FAI

ÓÐINGSGATA 7
101 REYKJAVÍK
TEL +354 510 2200
FAX +354 510 2201
MAIL to@to.is

HÖSTJUR.:
VERKEFNI: DÍGRANESHEIDI 45, KÖPAVOGI
HEITI: SNEIÐING OG ÚTLIT, TILLAGA -B (4)

M: 1:100 NR.
T. BH 1290-1
DAGS. 10. 1. 2023

3X