
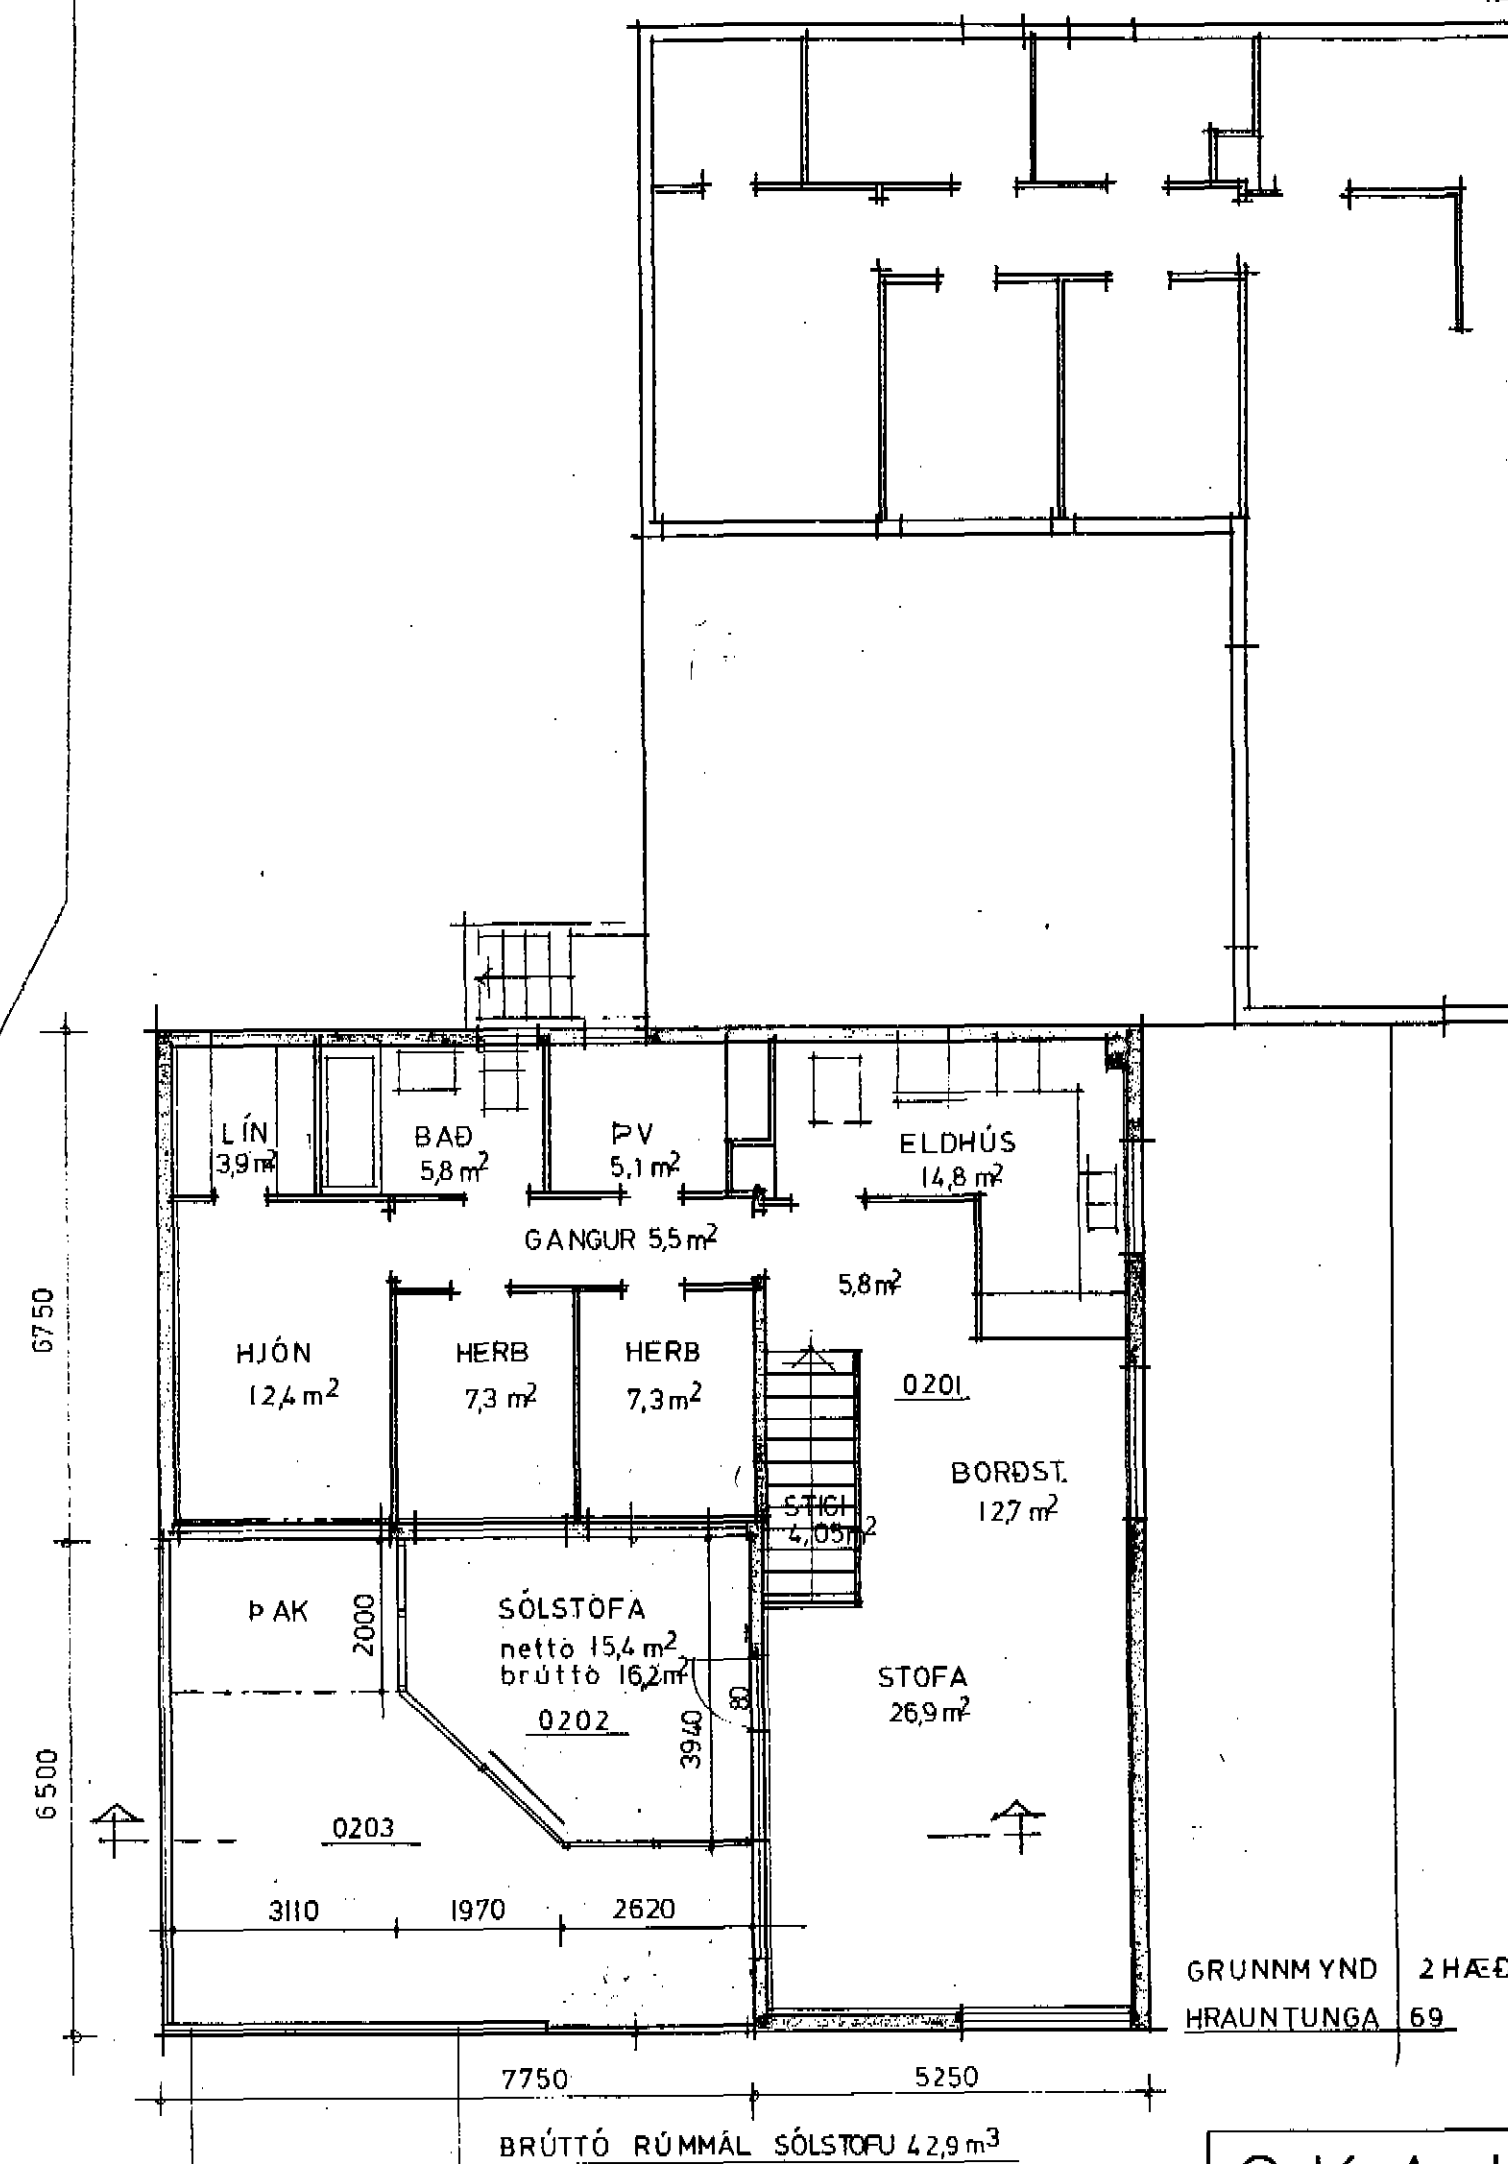


V188530

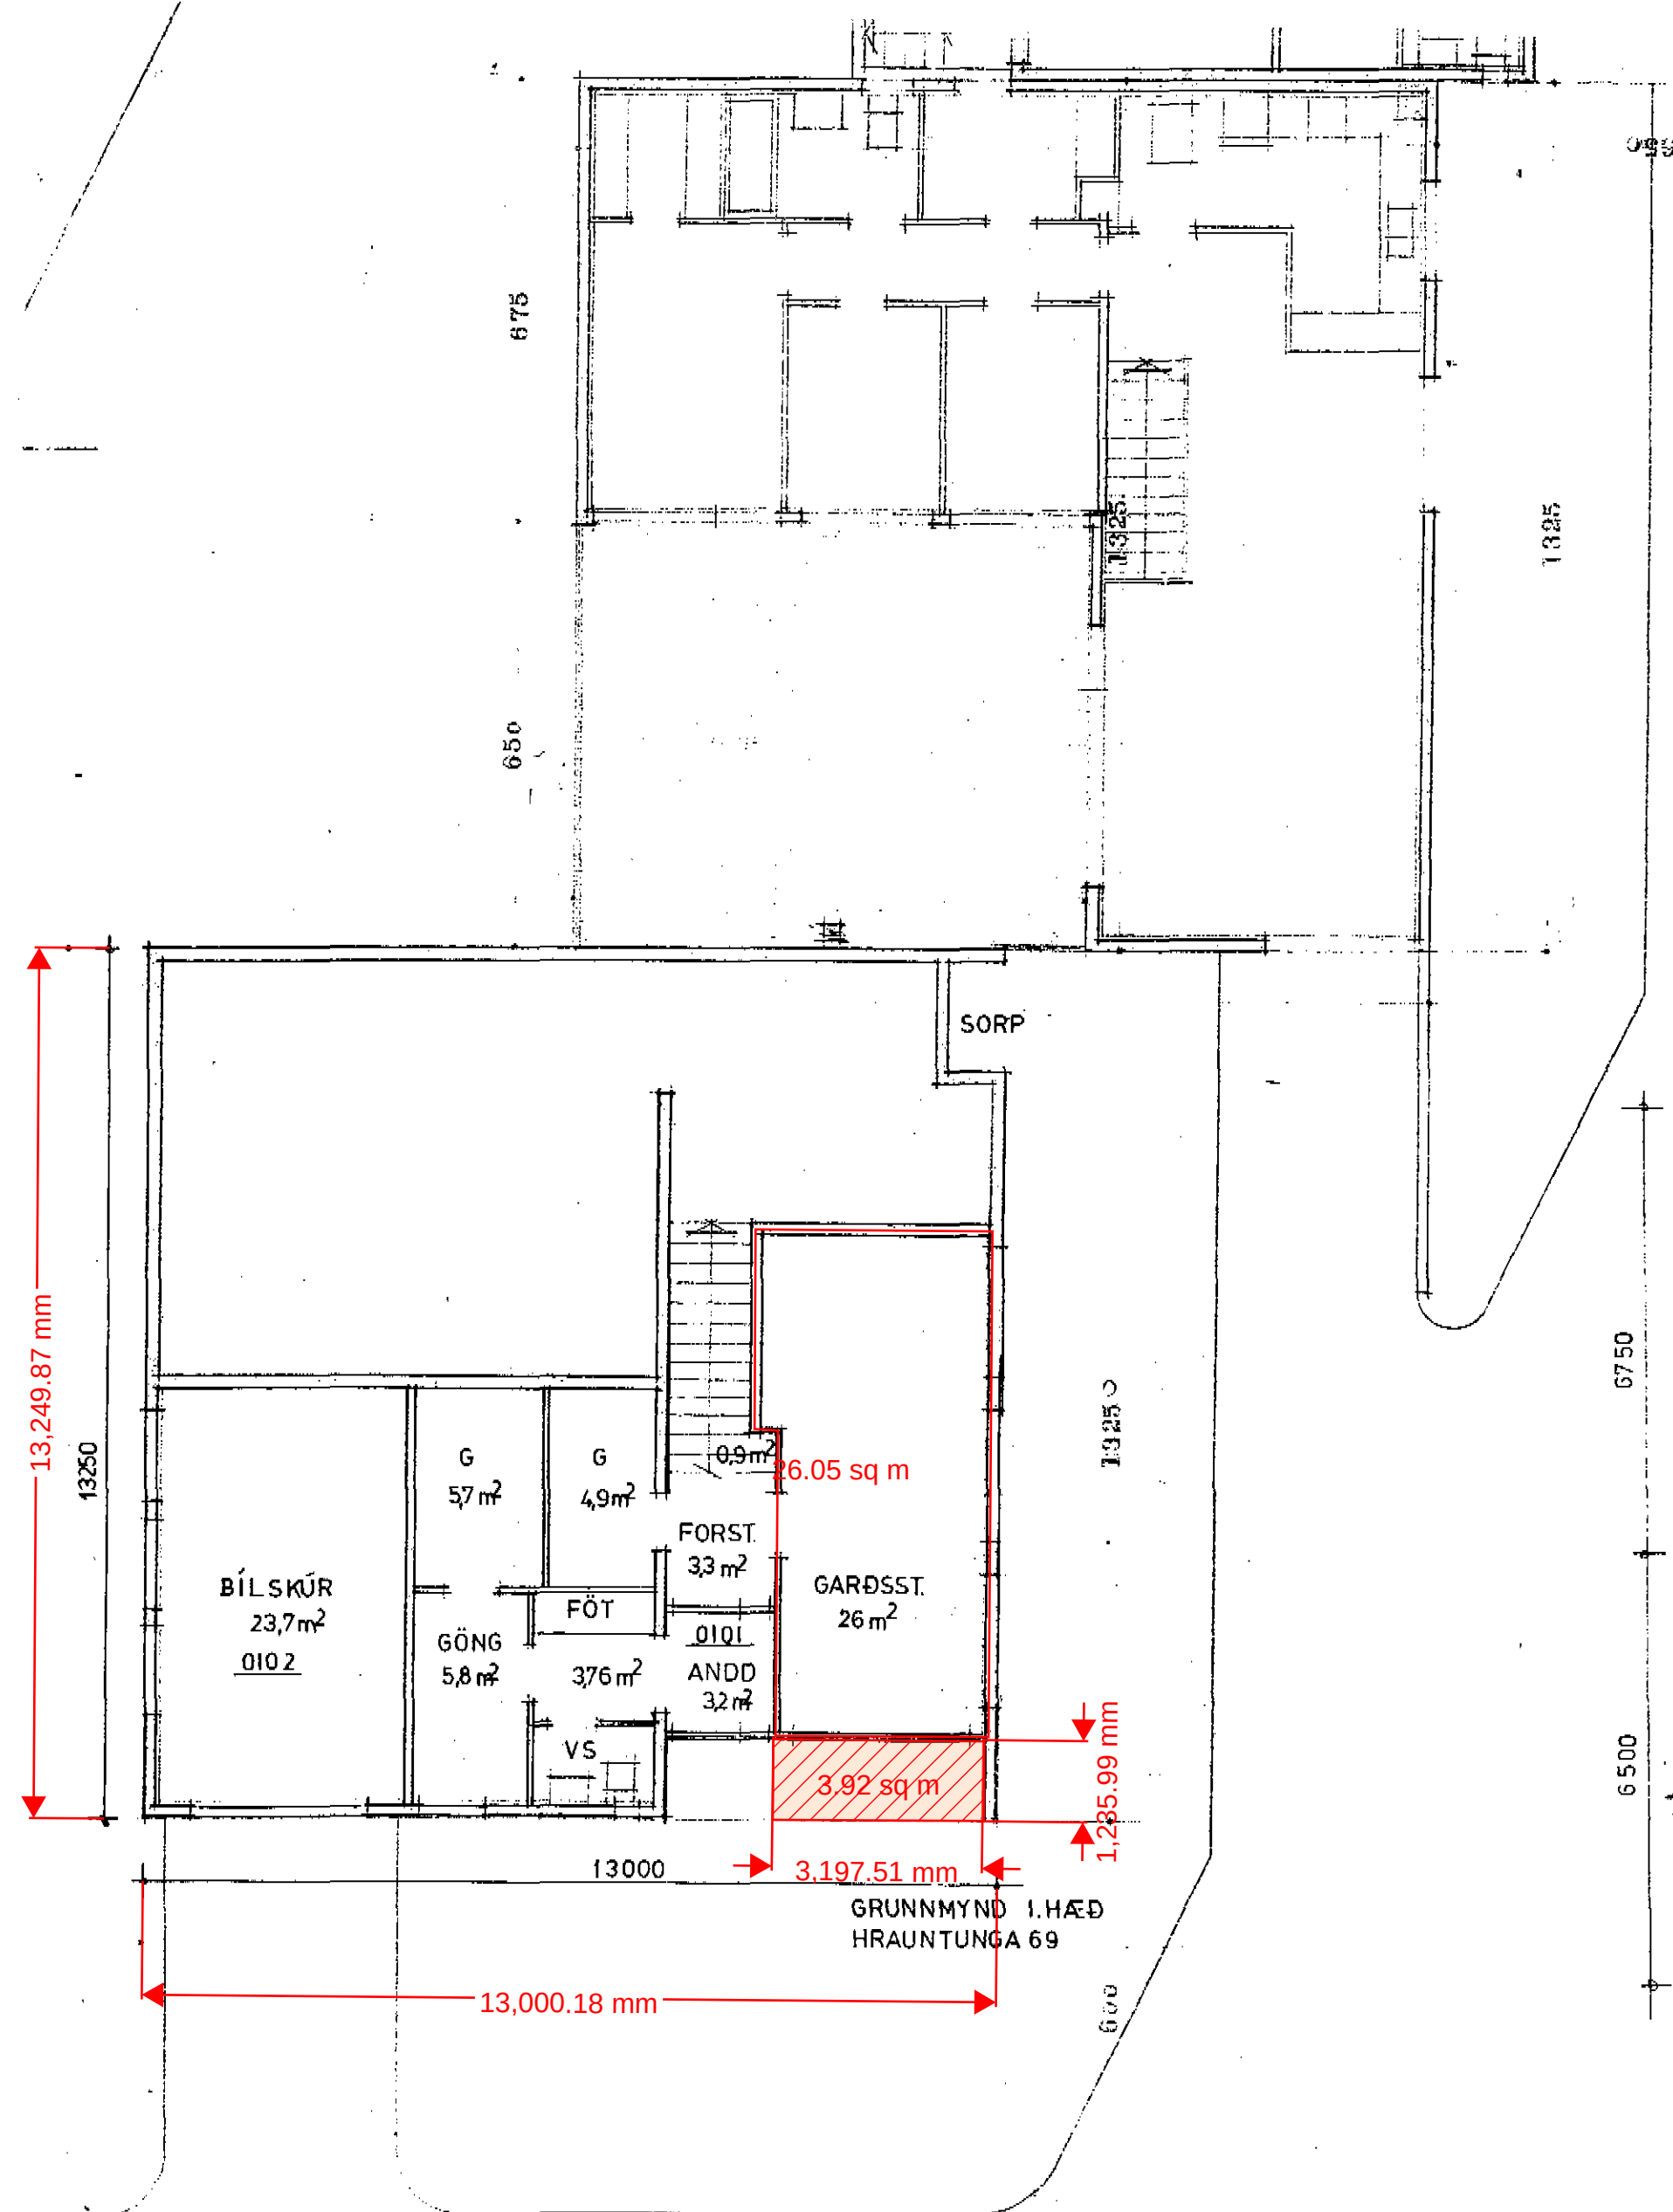

O.K.Arkitektar

Hrauntunga 69

grunnmyndir

*Kristín Jónsdóttir*

S. 55 40 3 40

Nýbýlavegi 22

dags. 18.09.2000

hannað Kristín Jónsdóttir

mk. 1:100

nr. 1