
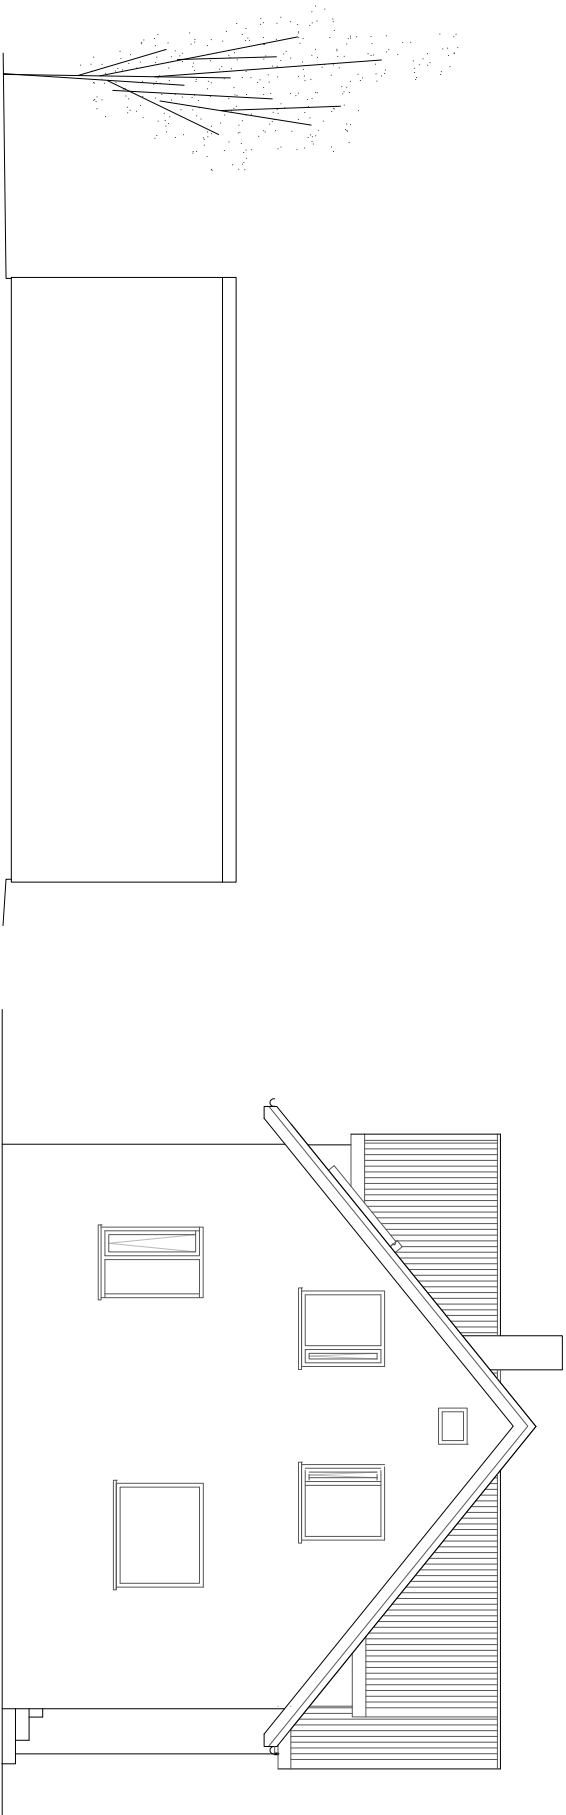
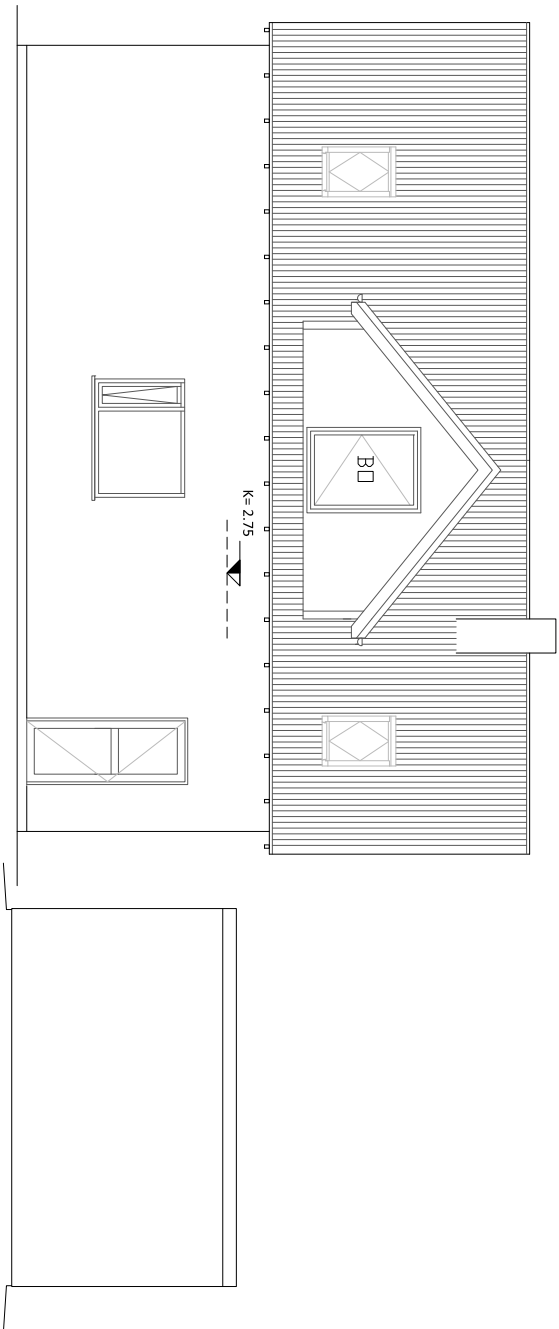
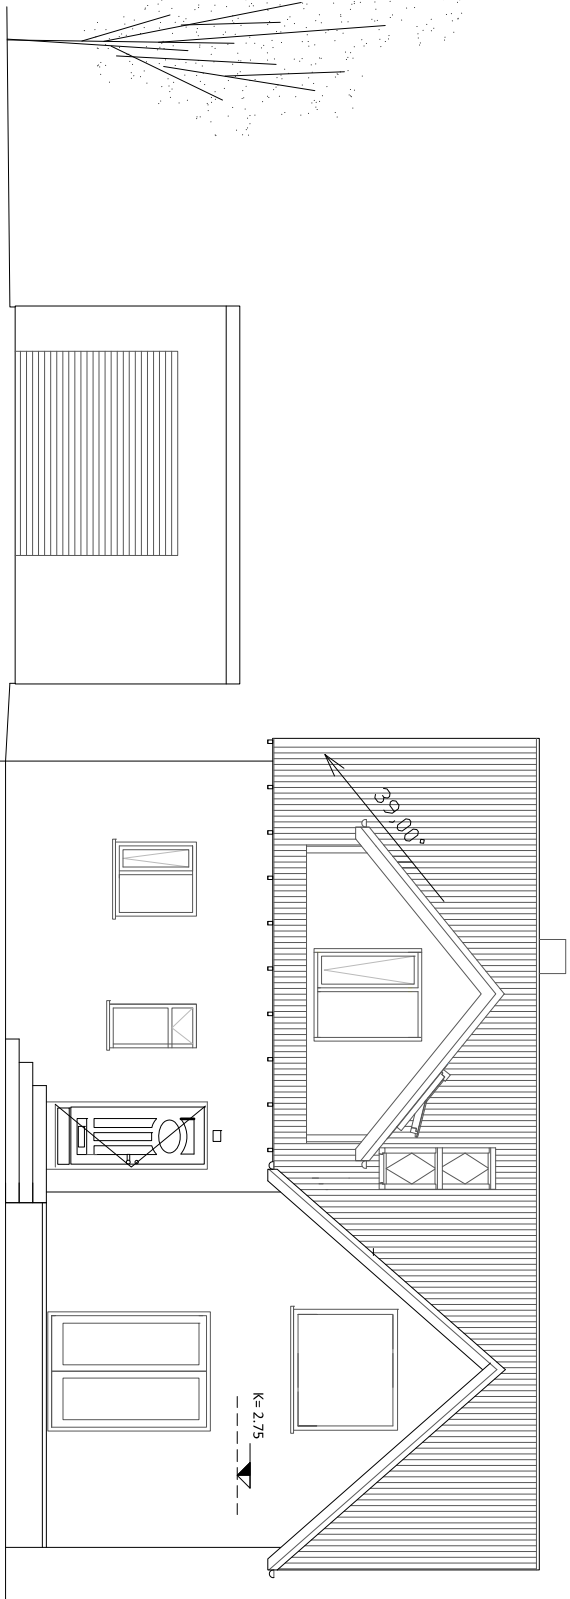


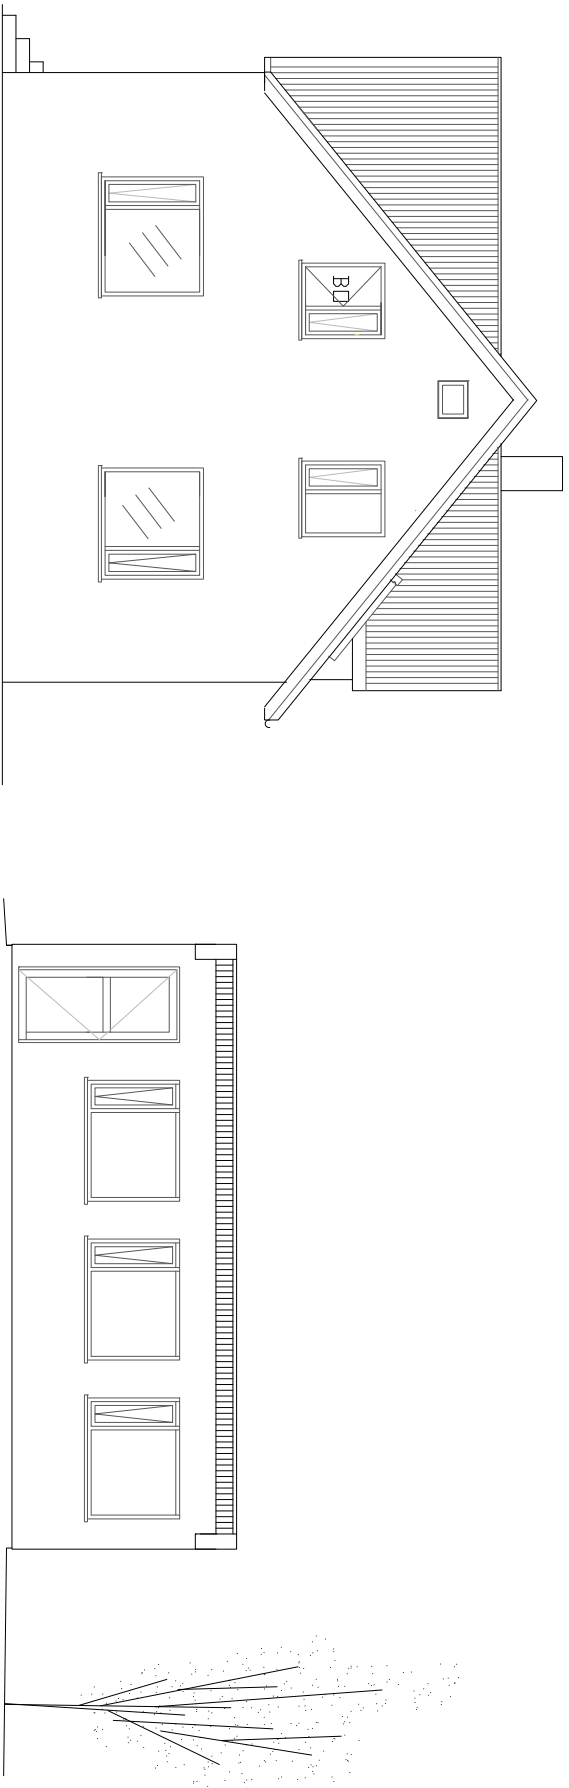

Täken:
 SL - slöckvirketi - (Skg duft och letvann)
 RS - reyskaskynan
 gn - golfmörtrall
 Ir - Värten loftfäs.
 BO - björgunap
 RT - rathngastala
 HV - innatak heit vamn
 KV - innatak kalt vamn
 RL - rymmgaleið
 FS - felissigeti 'nð BO
 R - rathleisla þyrri hl

Útg.	Skýring / Bætur.	Dags.	Tekning / Vitræð																				
Eimilyshús TEGLAND VÆRKS Borgarholtsbraut 34, 200 Kópavogi GATNAÐSETNING Aðaluppdrættir Útlit <table><tr><td>VERKKUPLI:</td><td>Margrét E. Kaaber og Amar Sigurðsson</td></tr><tr><td>KENNITALA VERKKUPLA:</td><td>080575-6649</td></tr><tr><td>LANDLÜMÉR:</td><td>113929</td></tr><tr><td>STAÐGR:</td><td>1000-1-11900340</td></tr><tr><td>MHL:</td><td>01</td></tr><tr><td>MKV:</td><td>1-1100</td></tr><tr><td>BLAÐSTÆRD:</td><td>A2</td></tr><tr><td>ÚTGÁFA DAGS:</td><td>15.08.2022</td></tr><tr><td>TEKNAÐ:</td><td>PH</td></tr><tr><td>YFERFARÐ:</td><td>ABA/SHIP</td></tr></table>				VERKKUPLI:	Margrét E. Kaaber og Amar Sigurðsson	KENNITALA VERKKUPLA:	080575-6649	LANDLÜMÉR:	113929	STAÐGR:	1000-1-11900340	MHL:	01	MKV:	1-1100	BLAÐSTÆRD:	A2	ÚTGÁFA DAGS:	15.08.2022	TEKNAÐ:	PH	YFERFARÐ:	ABA/SHIP
VERKKUPLI:	Margrét E. Kaaber og Amar Sigurðsson																						
KENNITALA VERKKUPLA:	080575-6649																						
LANDLÜMÉR:	113929																						
STAÐGR:	1000-1-11900340																						
MHL:	01																						
MKV:	1-1100																						
BLAÐSTÆRD:	A2																						
ÚTGÁFA DAGS:	15.08.2022																						
TEKNAÐ:	PH																						
YFERFARÐ:	ABA/SHIP																						
<table><tr><td>2113</td><td>1.03.02</td><td>-</td></tr><tr><td>VERNR:</td><td>TEKNINGARN:</td><td>ÚTGÁFA</td></tr></table>				2113	1.03.02	-	VERNR:	TEKNINGARN:	ÚTGÁFA														
2113	1.03.02	-																					
VERNR:	TEKNINGARN:	ÚTGÁFA																					
Naustabyggja 4, 110 Reykjavík • Sí: 691 1301 • p.juliusson@yahoo.com																							
Pálmar Halldórsson BFI Kt: 140860-2639																							
© Rysla ehf Kt. 68289 2759 HÖNDLÖG ÍSALUR SEÐLAUMISETT Á TERNINGUM • FÖÐULÖG ER HÁÐ SPÖR EÐU SAMÞYKKI																							