


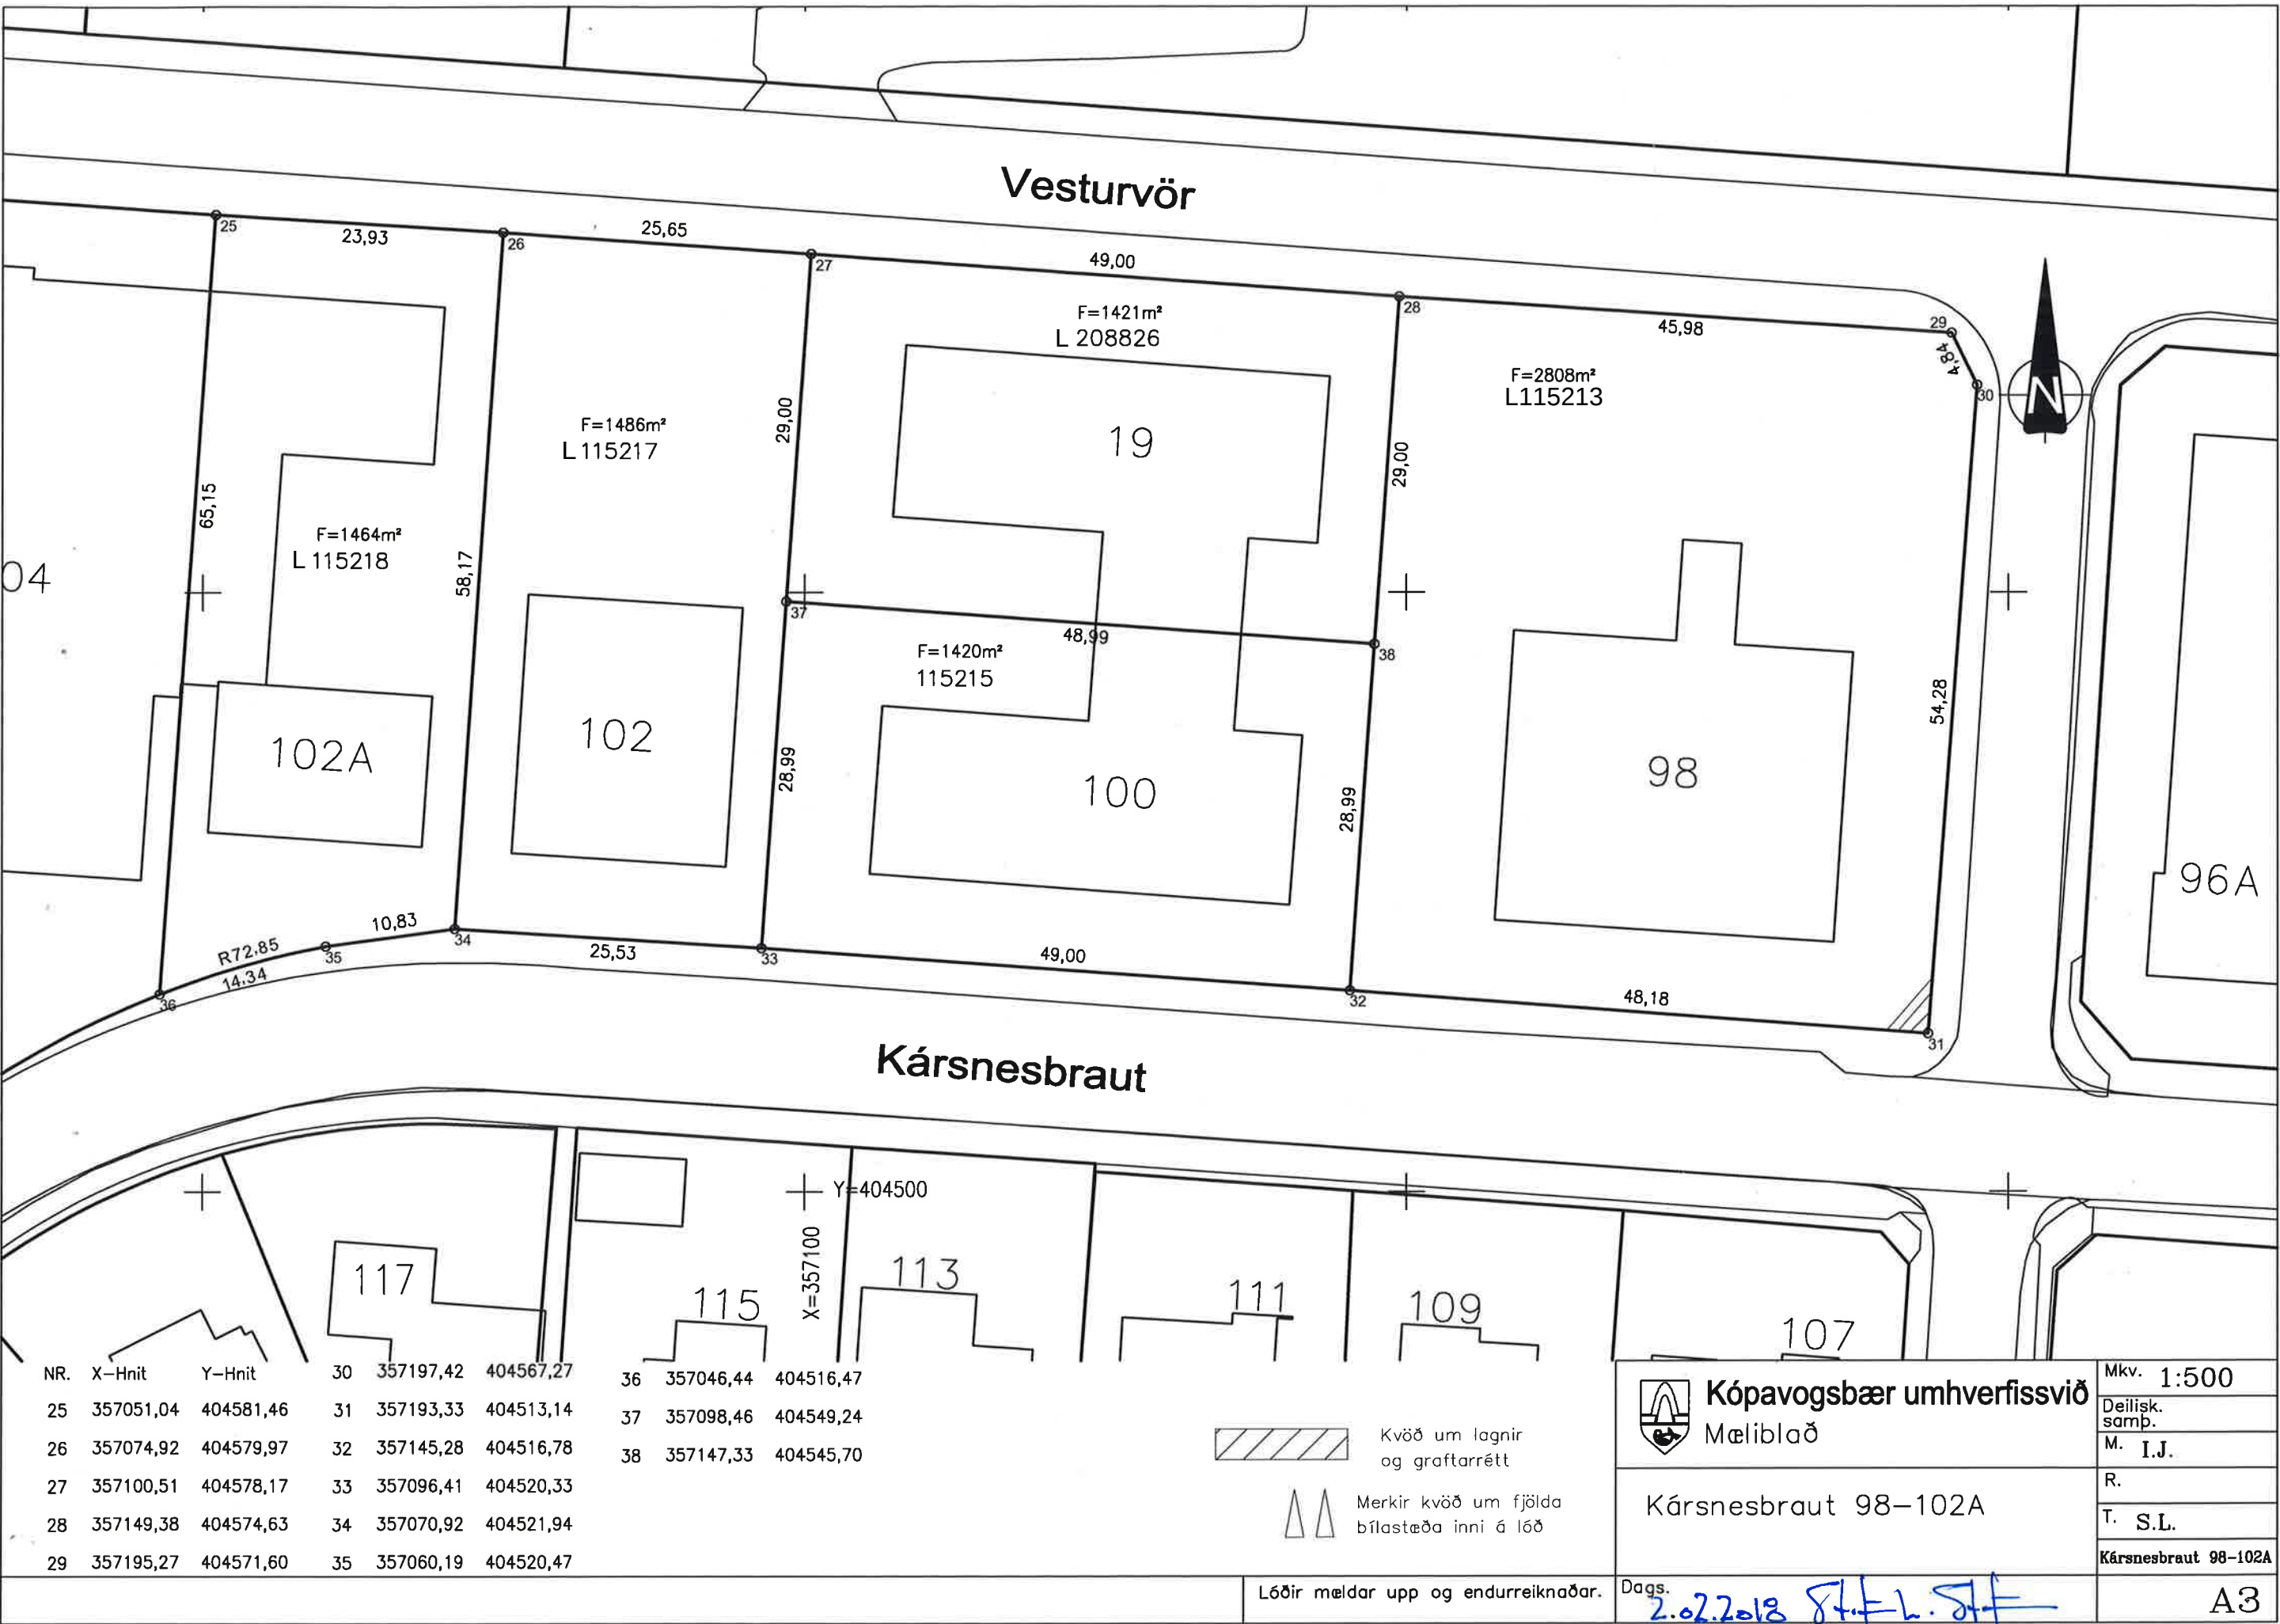

NR.	X-Hnit	Y-Hnit
25	357051,04	404581,46
26	357074,92	404579,97
27	357100,51	404578,17
28	357149,38	404574,63
29	357195,27	404571,60

30	357197,42	404567,27
31	357193,33	404513,14
32	357145,28	404516,78
33	357096,41	404520,33
34	357070,92	404521,94
35	357060,19	404520,47



Kvöð um lagnir og graftarétt



Merkir kvöð um fjölda bílastæða inni á lóð



Kópavogsbær umhverfissvið
Mæliflað

Kársnesbraut 98-102A

Dags. 2.02.2018 *St. F. L. St. F.*

Mkv. 1:500
Deilisk. samþ.
M. I.J.
R.
T. S.L.
Kársnesbraut 98-102A

A3