


**+Arkitektar** ✦

Fornahvarf 10	dags.	10.1.2023
Kópavogur	mkv.	
Útlit	teikn.	APŠ / AB / AMK
	verknr.	2004




**+Arkitektar**

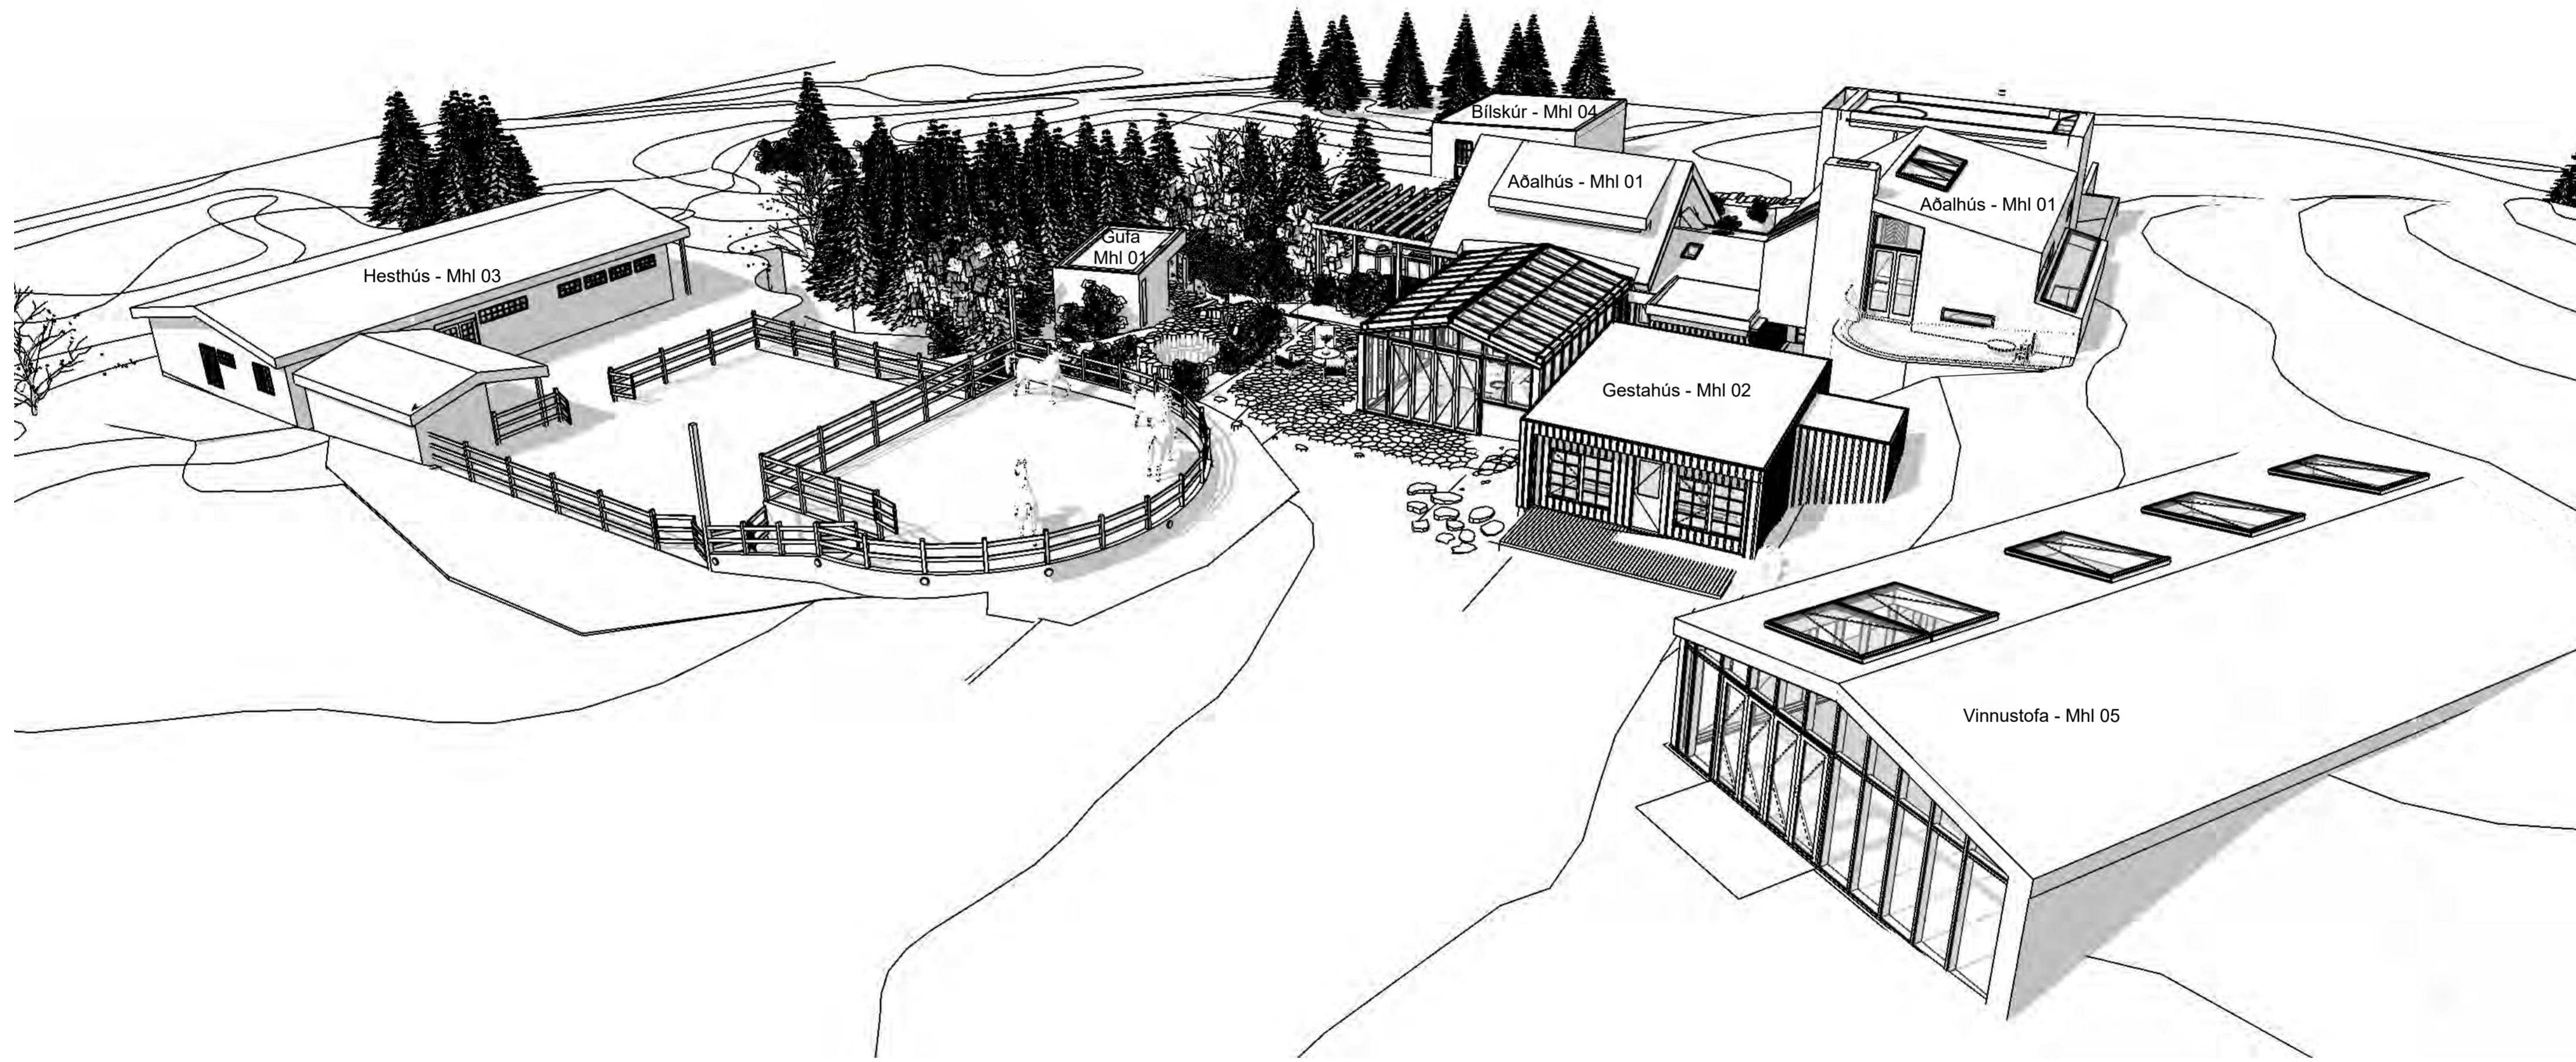


Fornahvarf 10  
Kópavogur  
Útlit


dags.	10.1.2023
mkv.	
teikn.	APS / AB / AMK
verknr.	2004

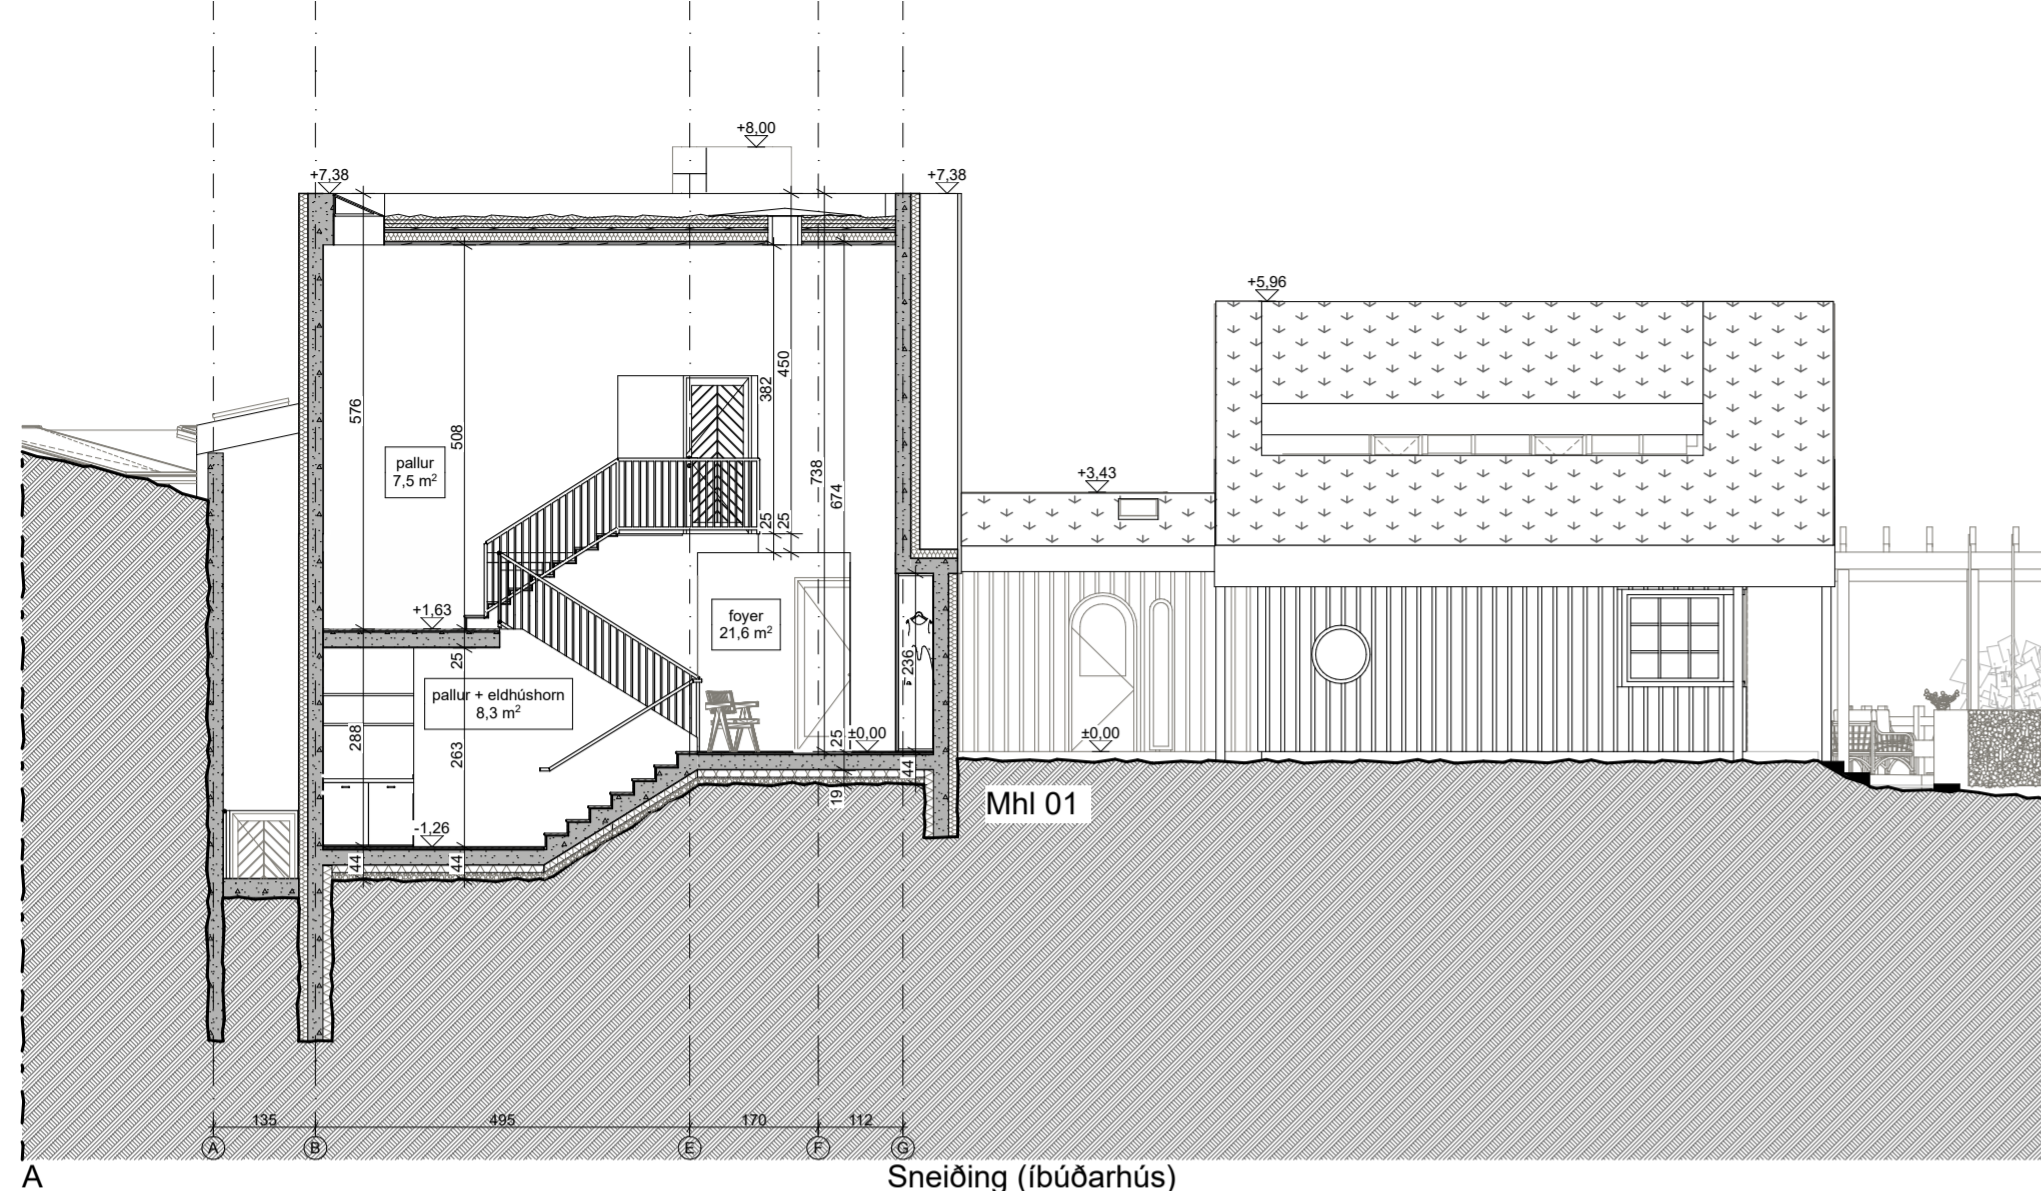


A Sneiðing (íbúðarhús)

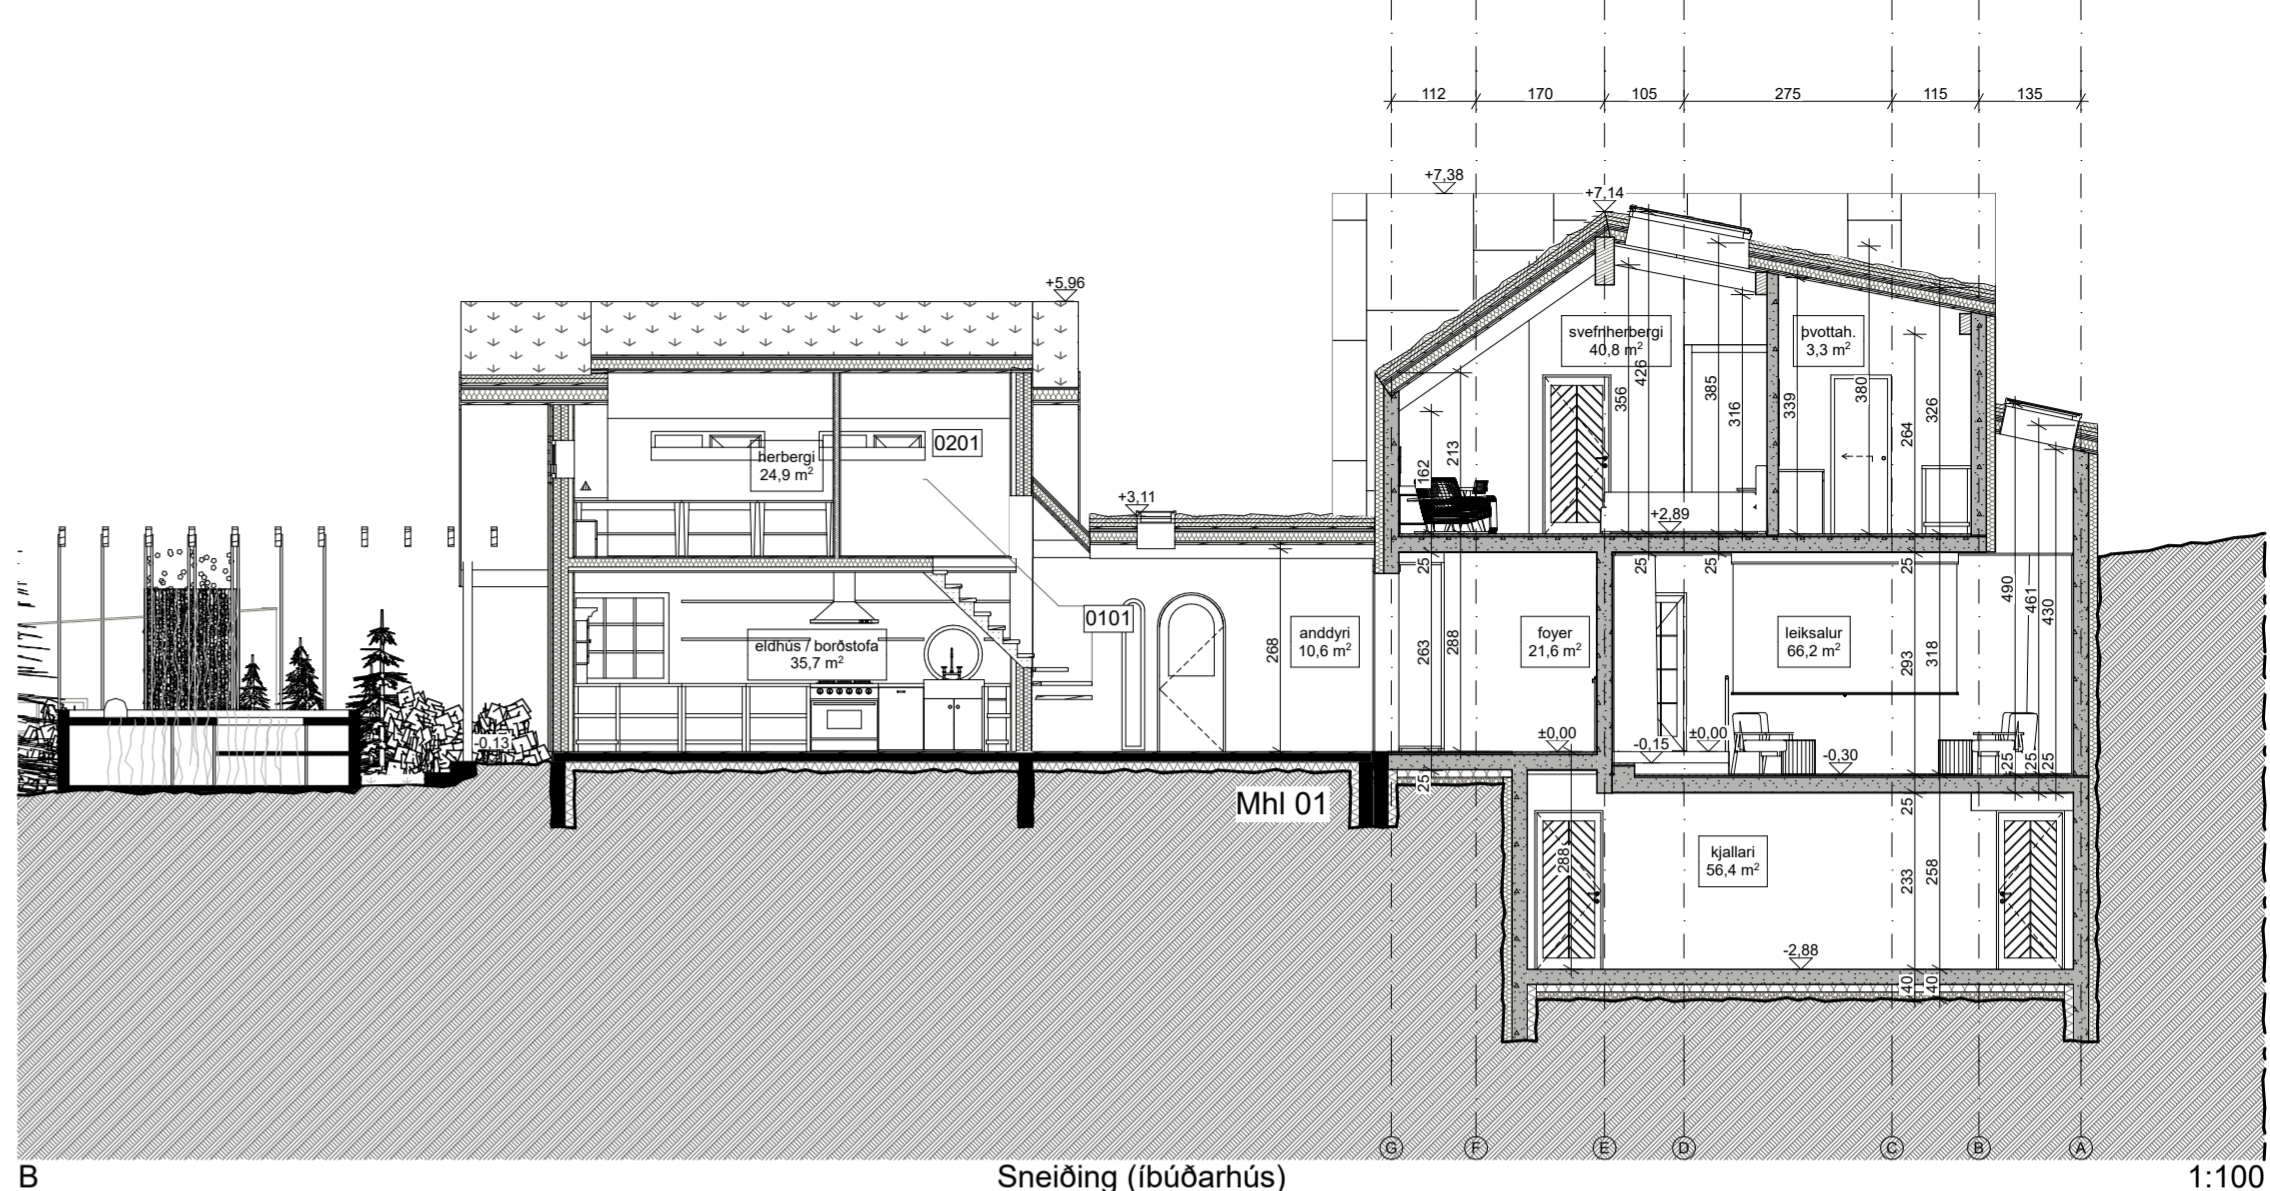


B Sneiðing (íbúðarhús) 1:100

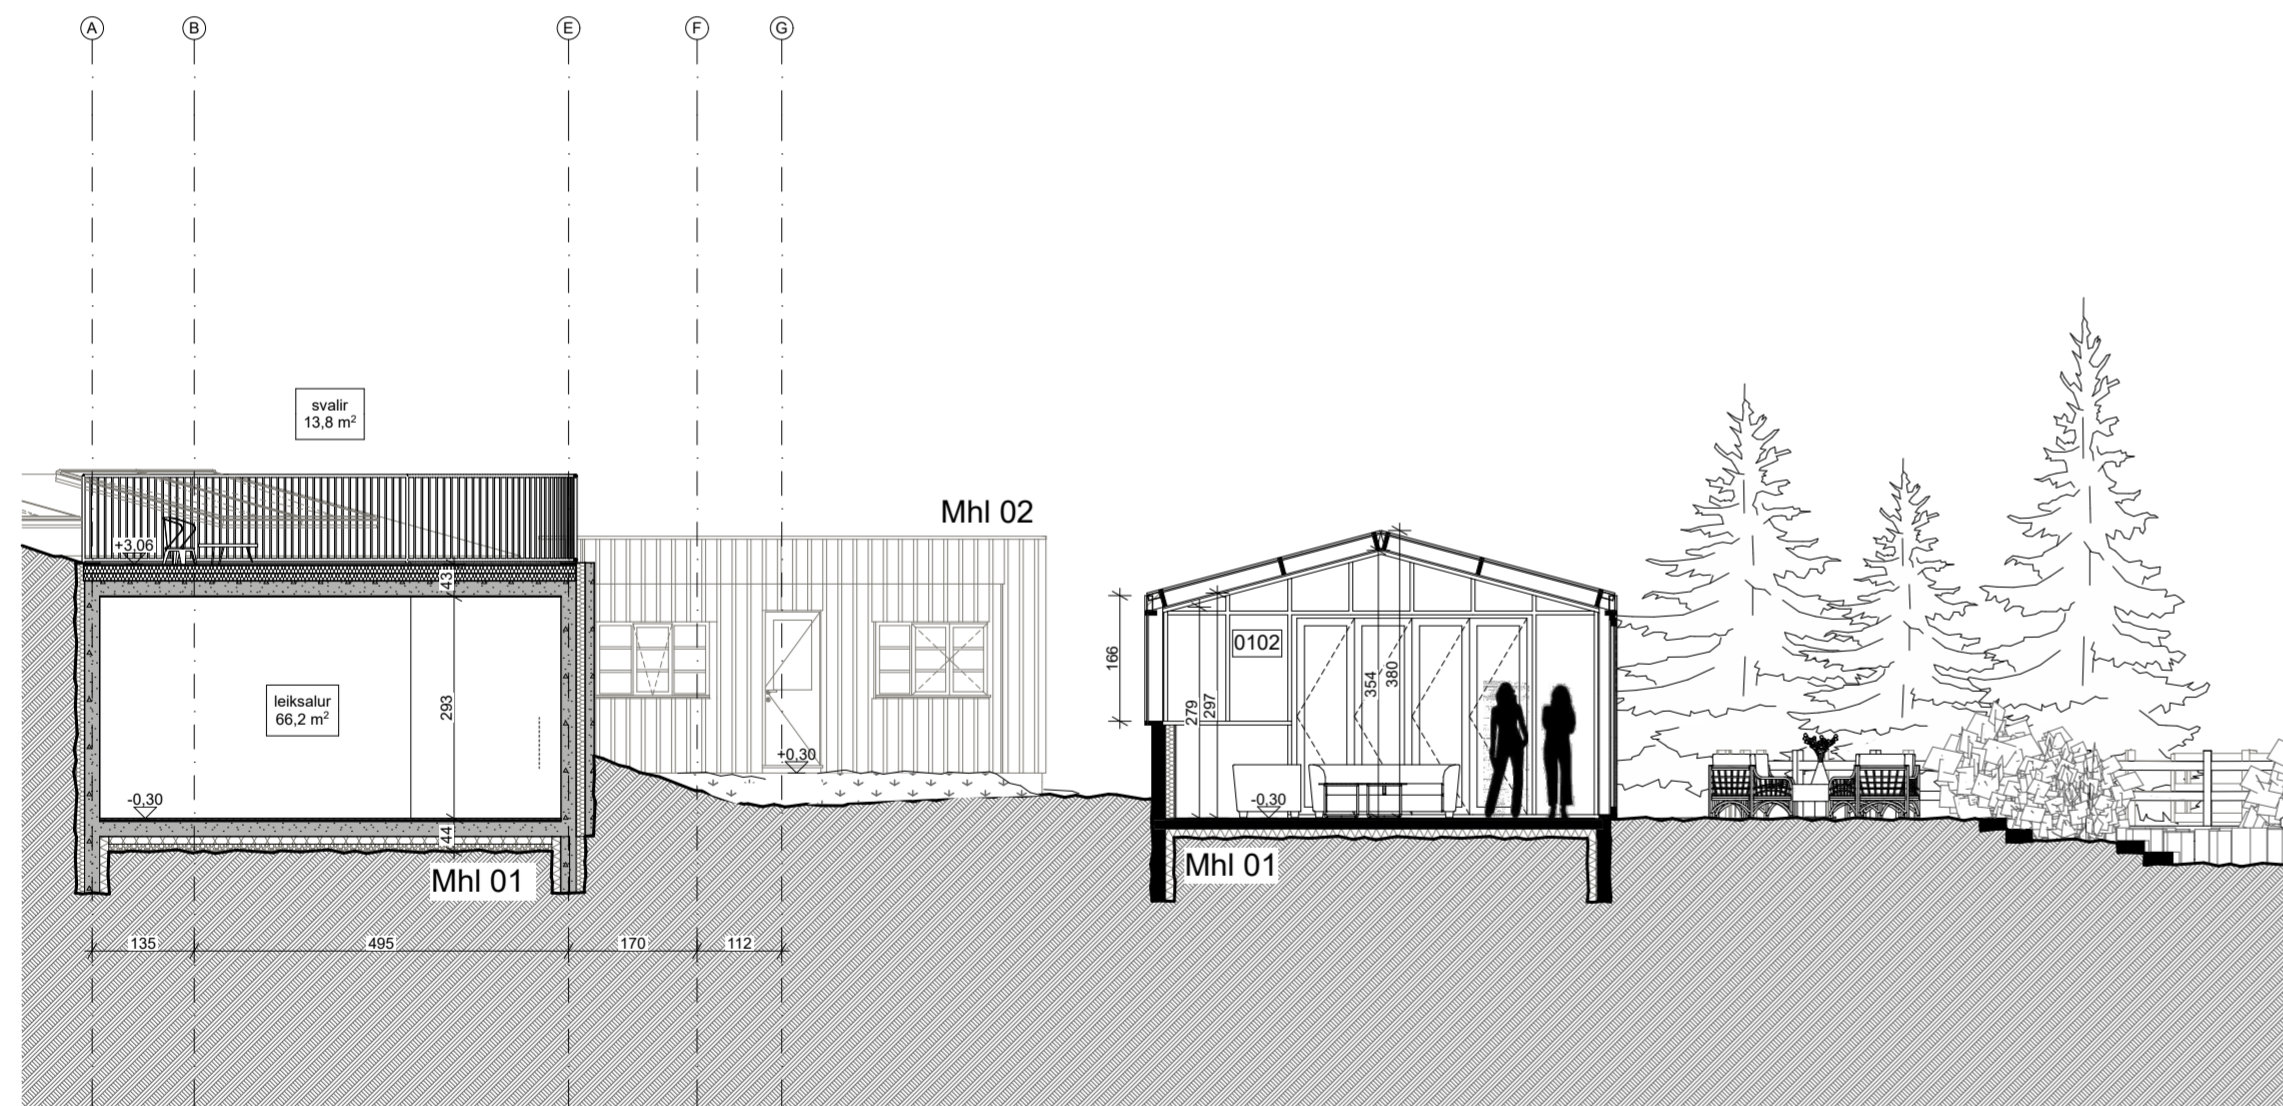


C Sneiðing (garðskáli og íbúðarhús) / Útlit (gestahús)

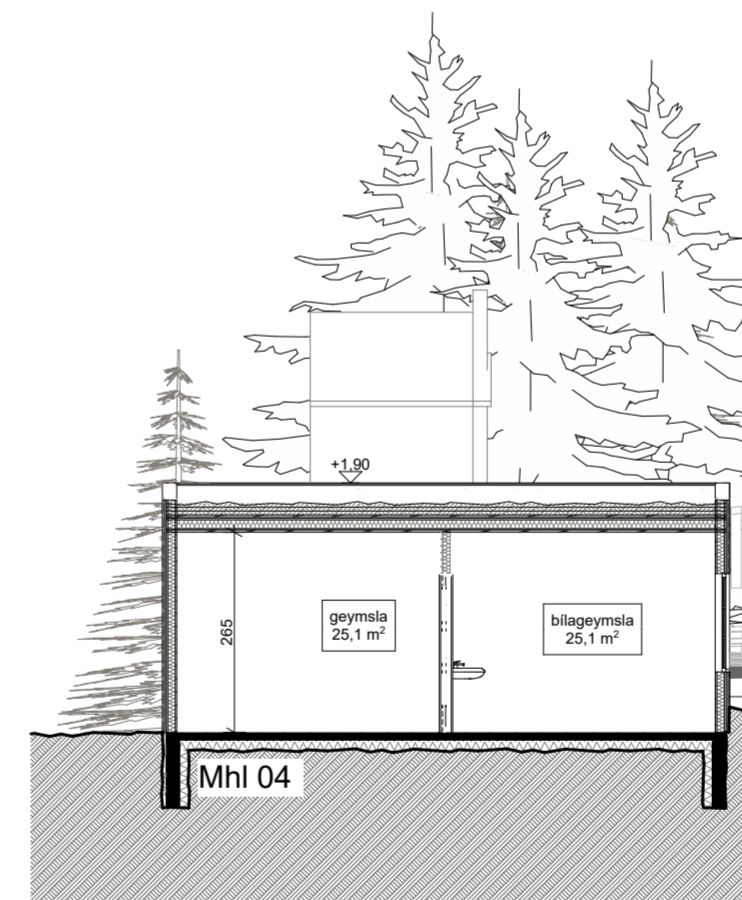


G Sneiðing (bílskúr)

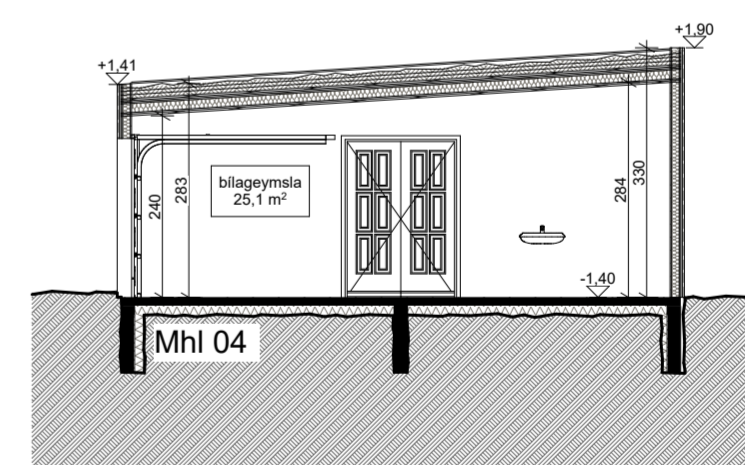


H Sneiðing (bílskúr)

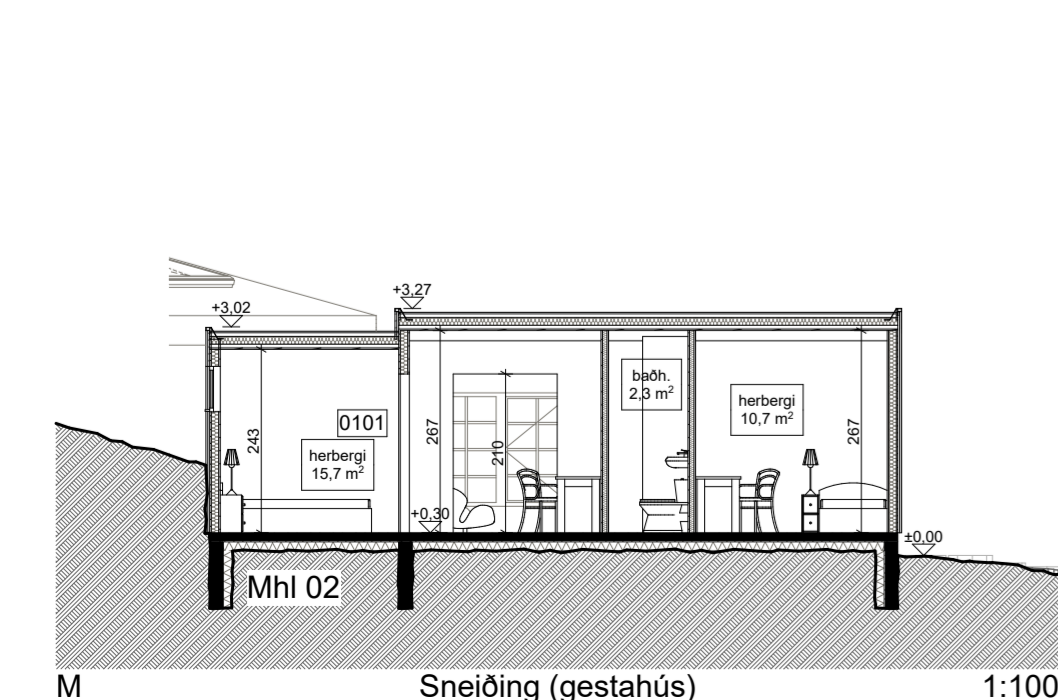

M Sneiðing (gestahús) 1:100

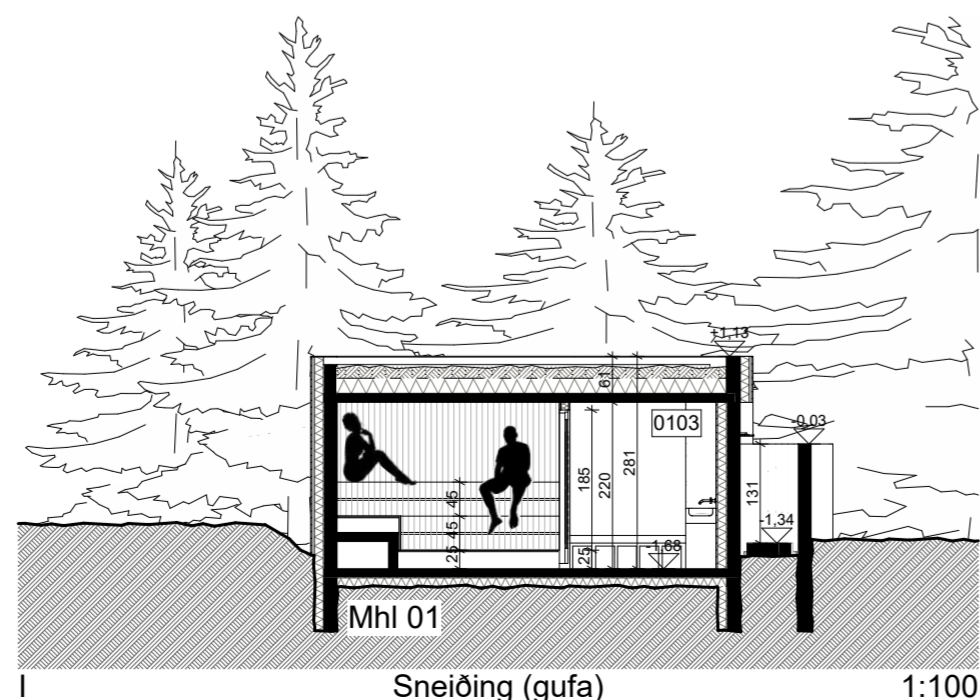

I Sneiðing (gufa) 1:100

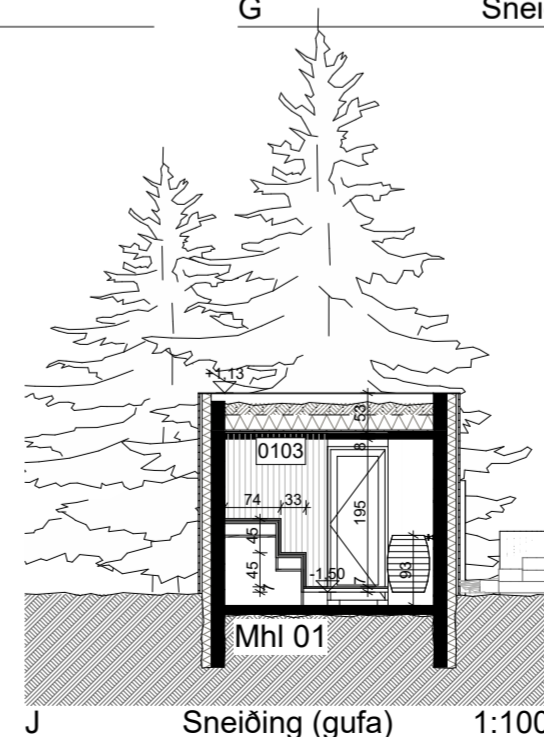

J Sneiðing (gufa) 1:100

**+Arkitektar**

Fornahvarf 10

Kópavogur

Sneiðingar




dags. 10.1.2023

mkv. 1:100


teikn. ApS / AB / AMK

verknr. 2004

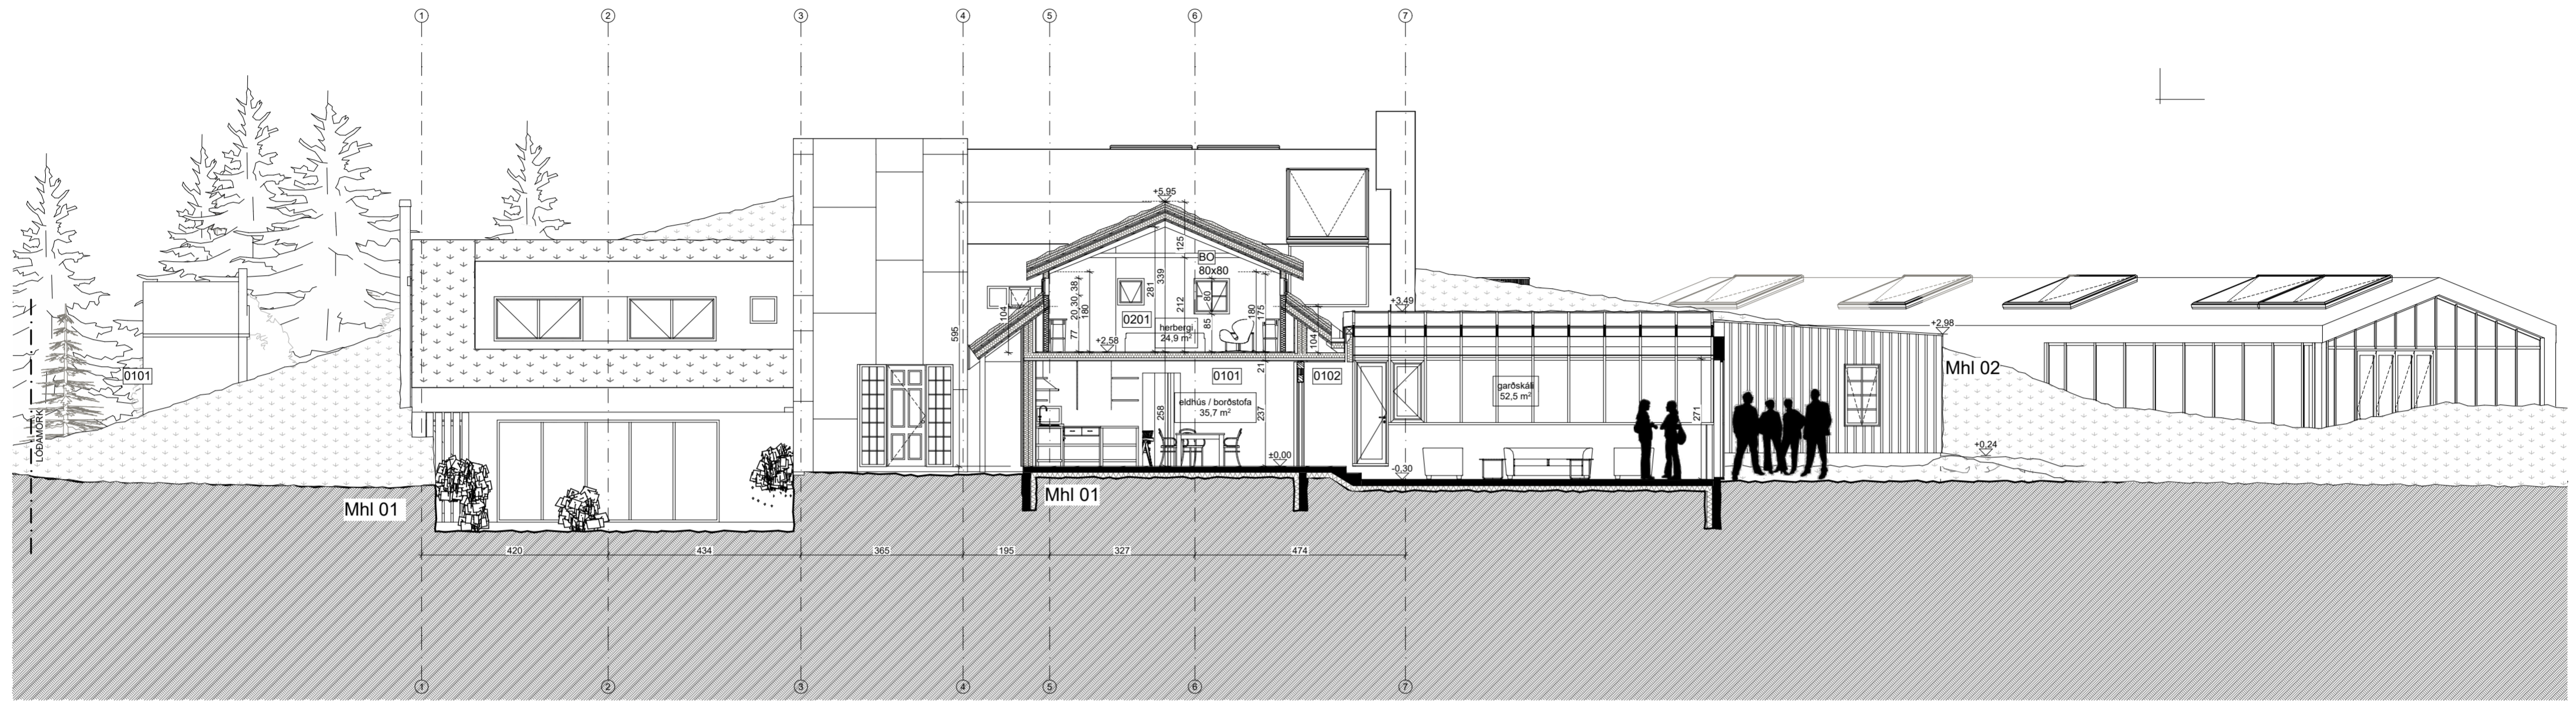


Sneiðing (íbúðarhús)


1:100

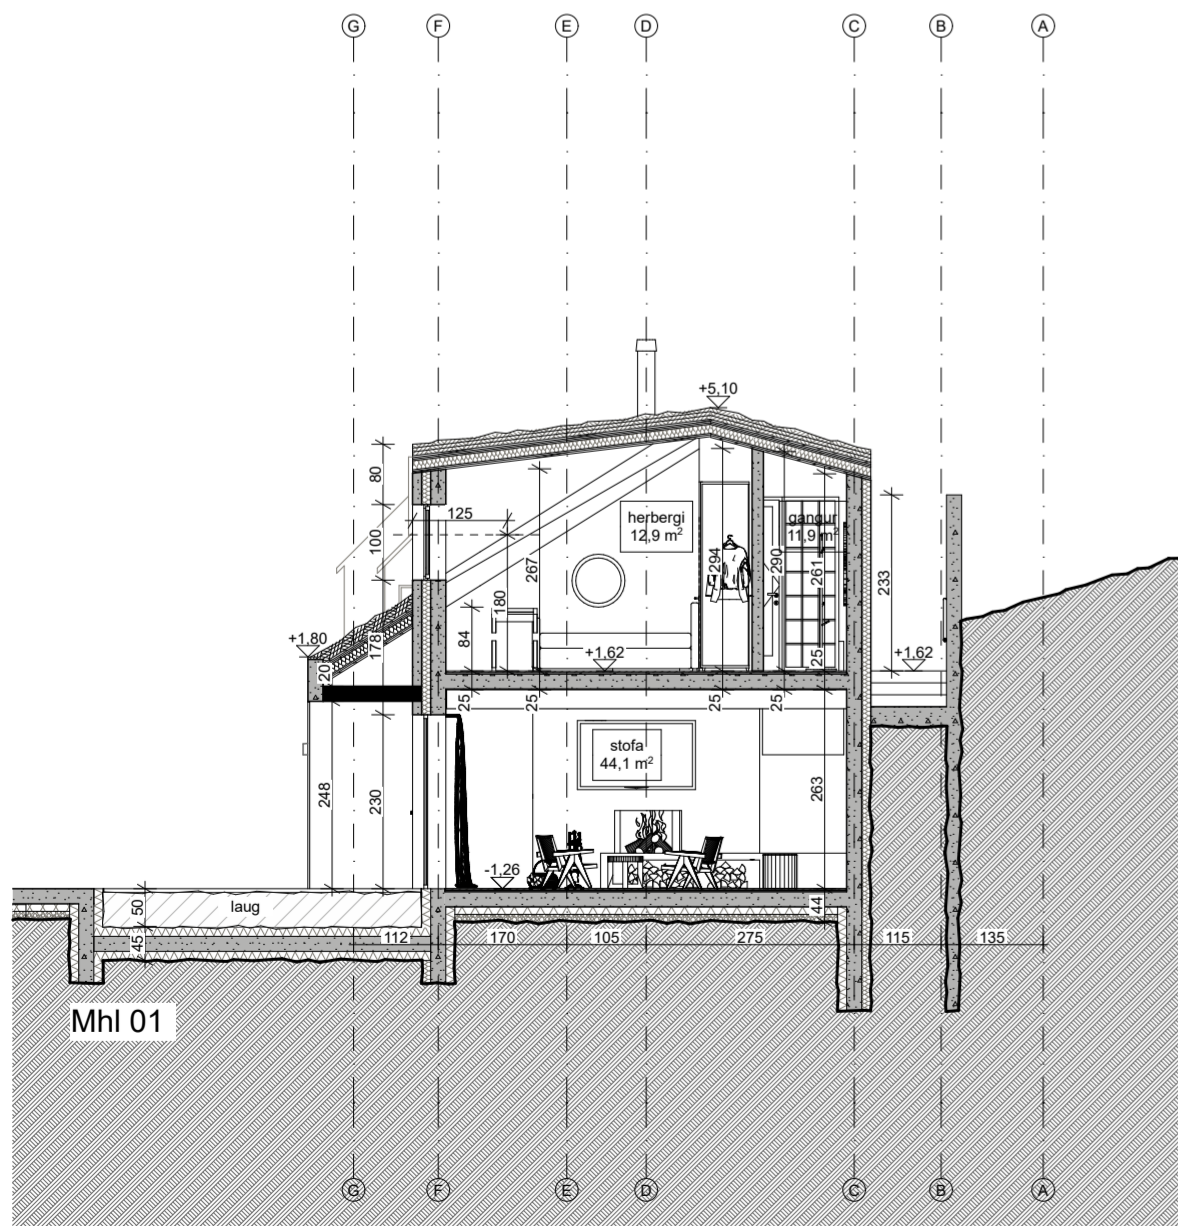


Sneiðing (íbúðarhús)

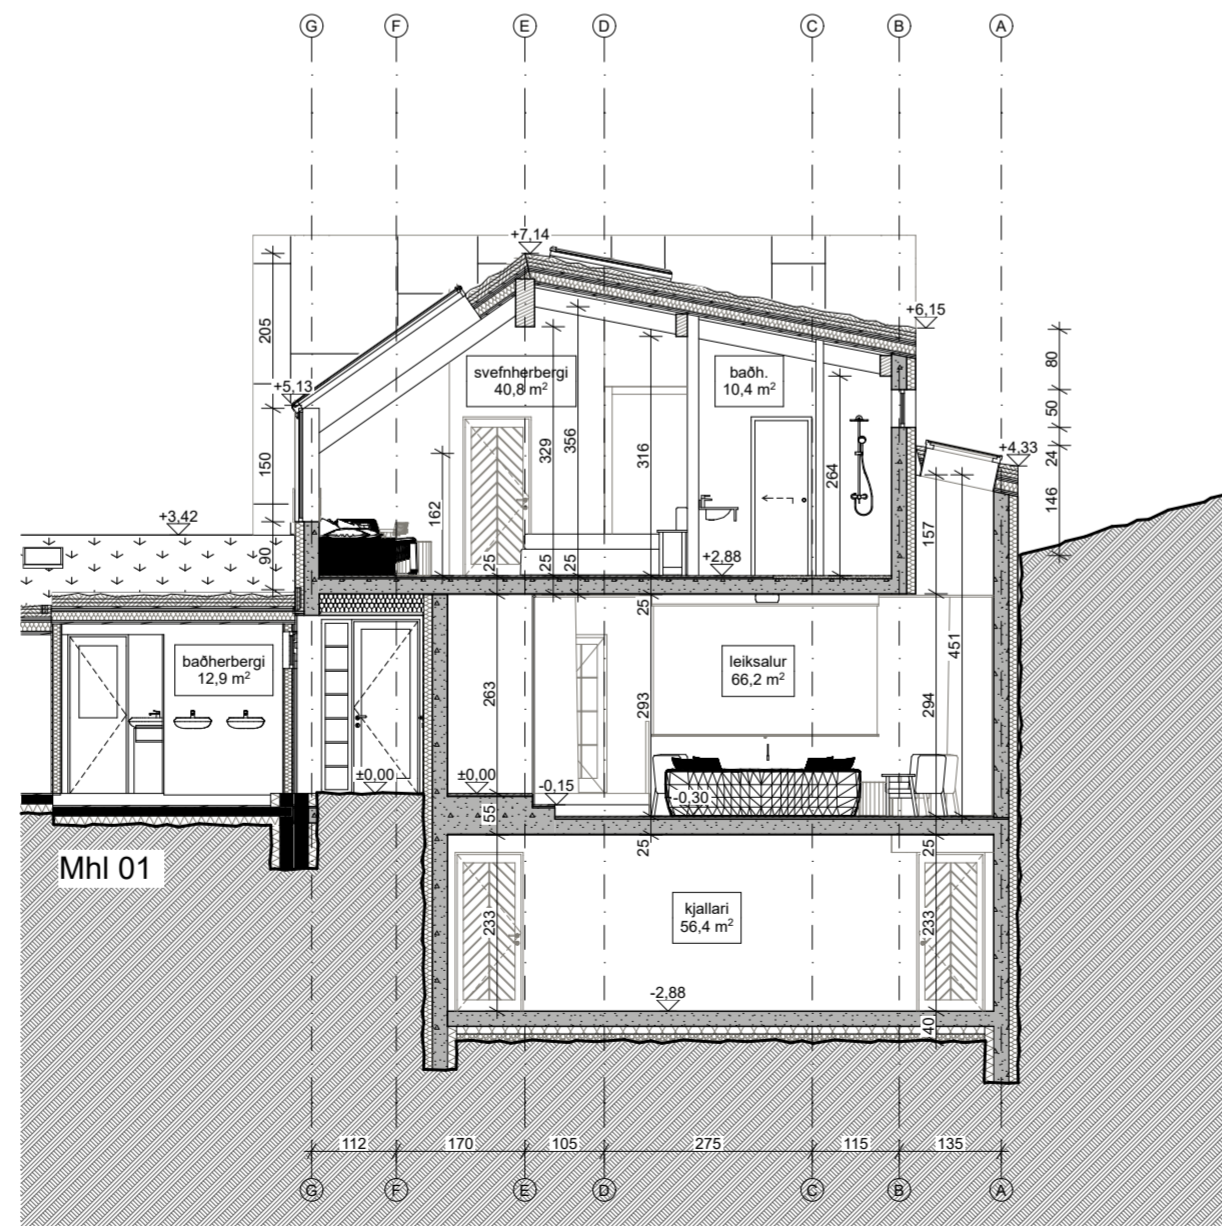

Sneiðing (íbúðarhús)

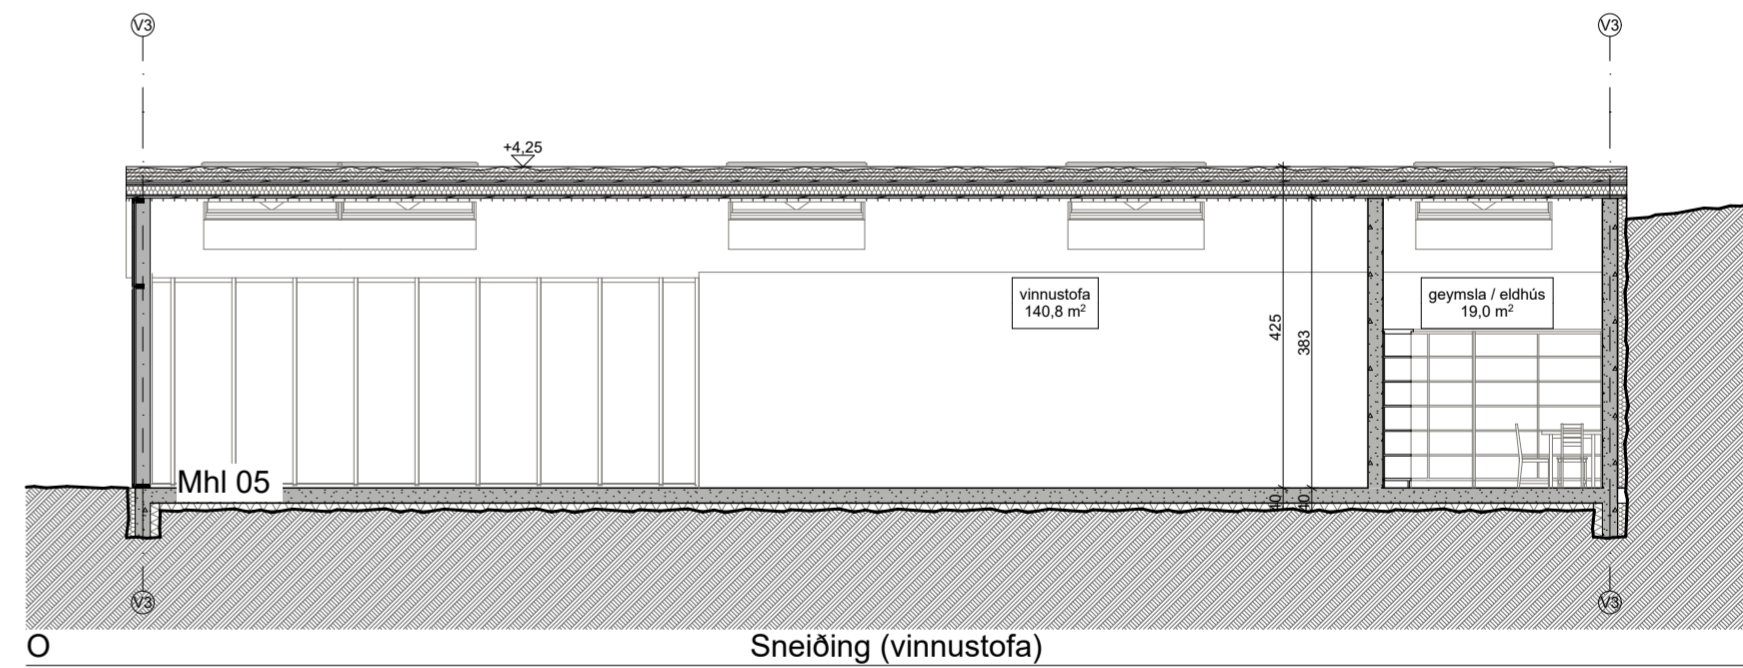

Sneiðing (vinnustofa)

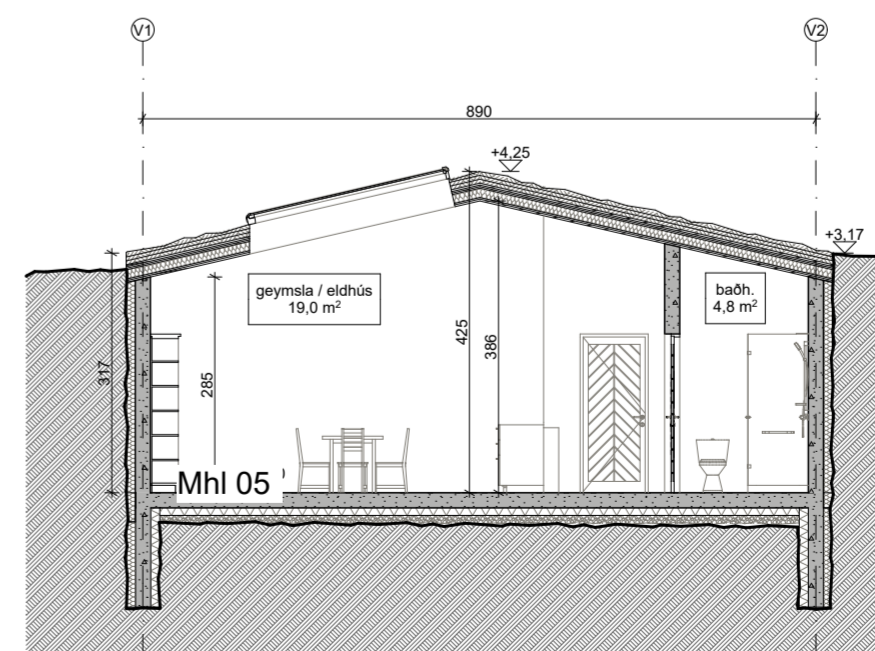

Sneiðing (vinnustofa)

**+Arkitektar**


Fornahvarf 10  
Kópavogur

Sneiðingar




dags. 10.1.2023  
mkv. 1:100  
teikn. ABS / AB / AMK  
verknr. 2004



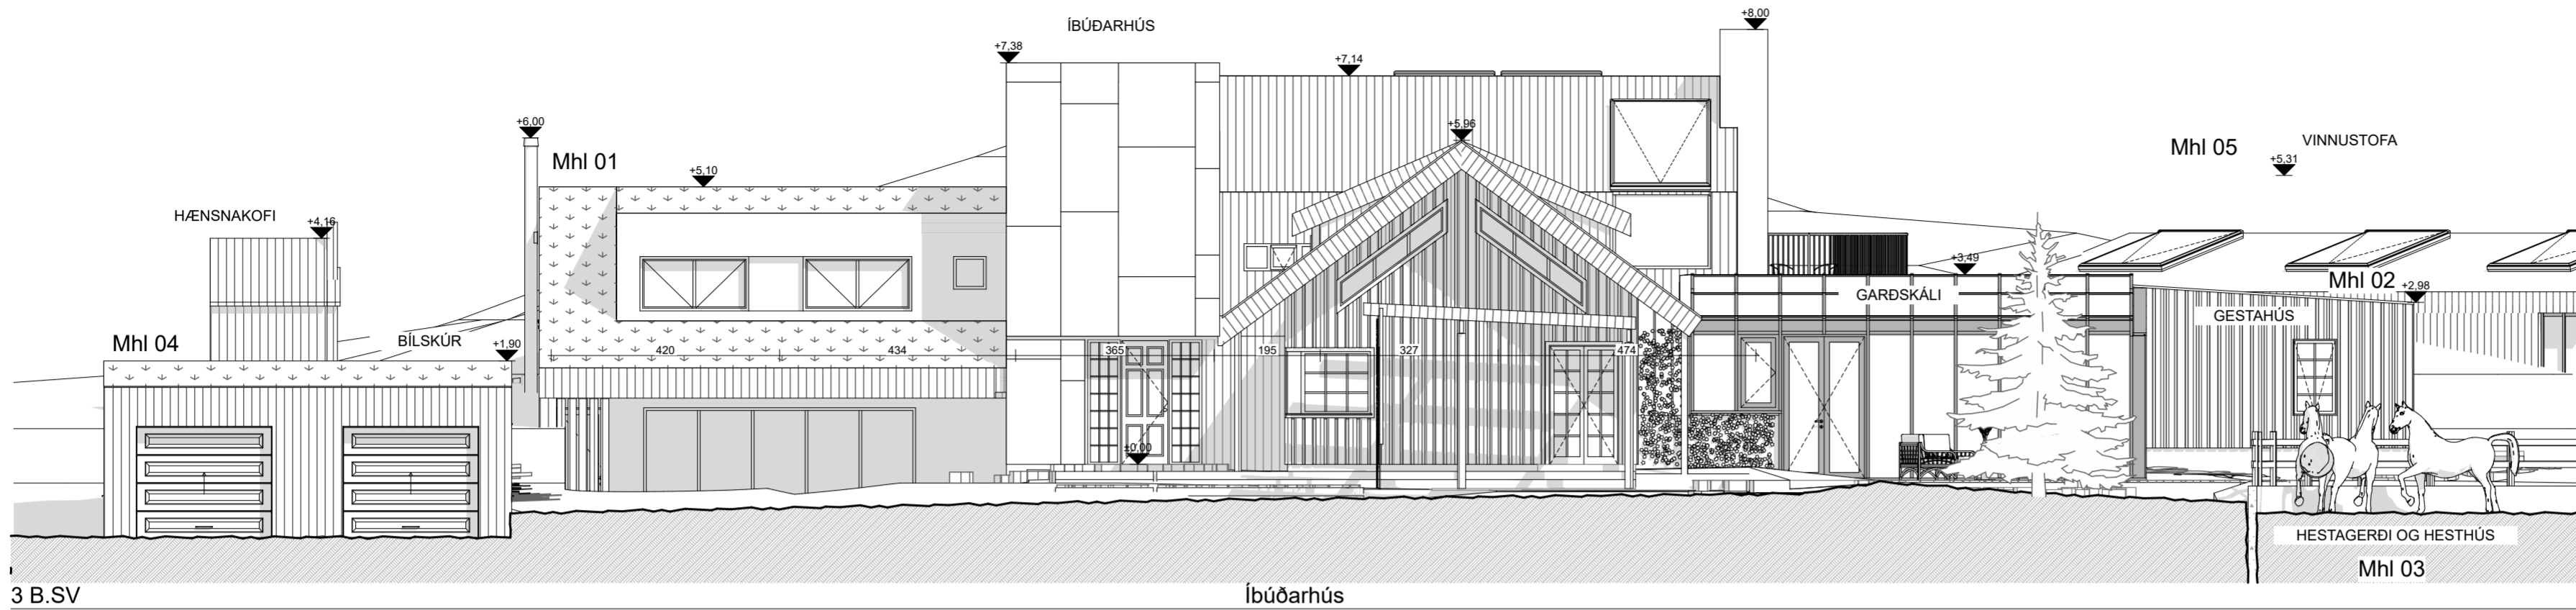


3 B.SV

Íbúðarhús

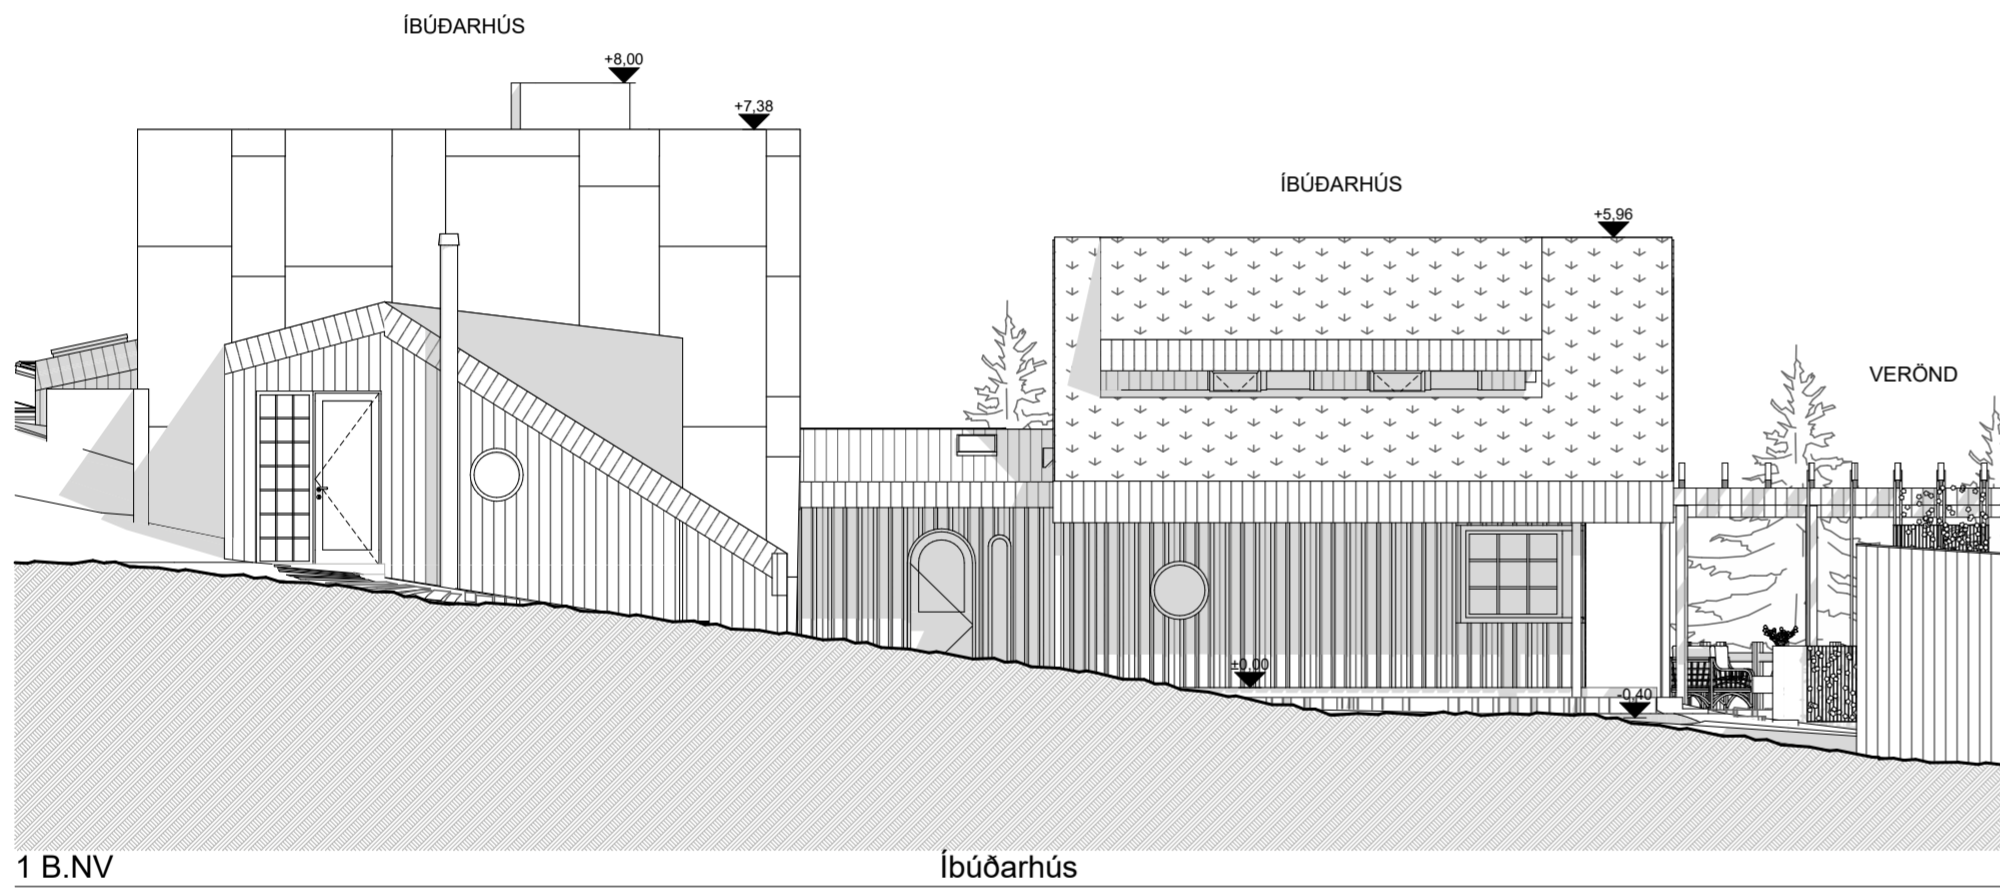

1 B.NV


Íbúðarhús

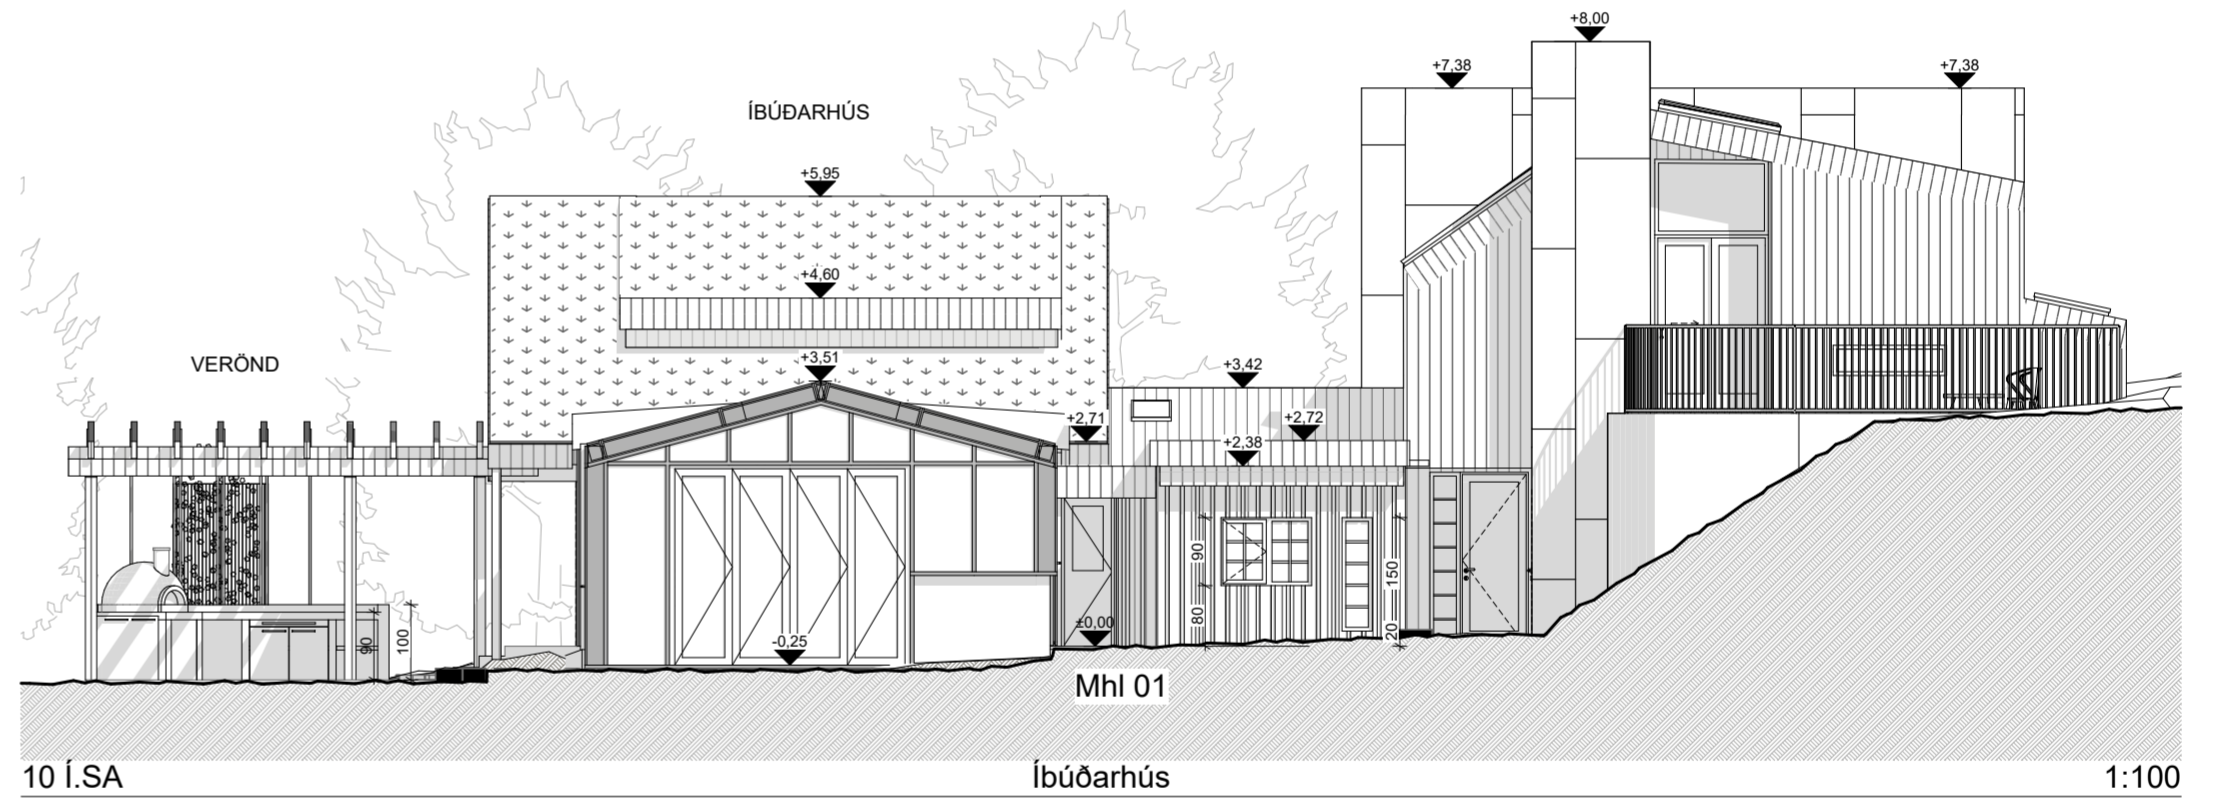

10 Í.SA

Íbúðarhús

1:100

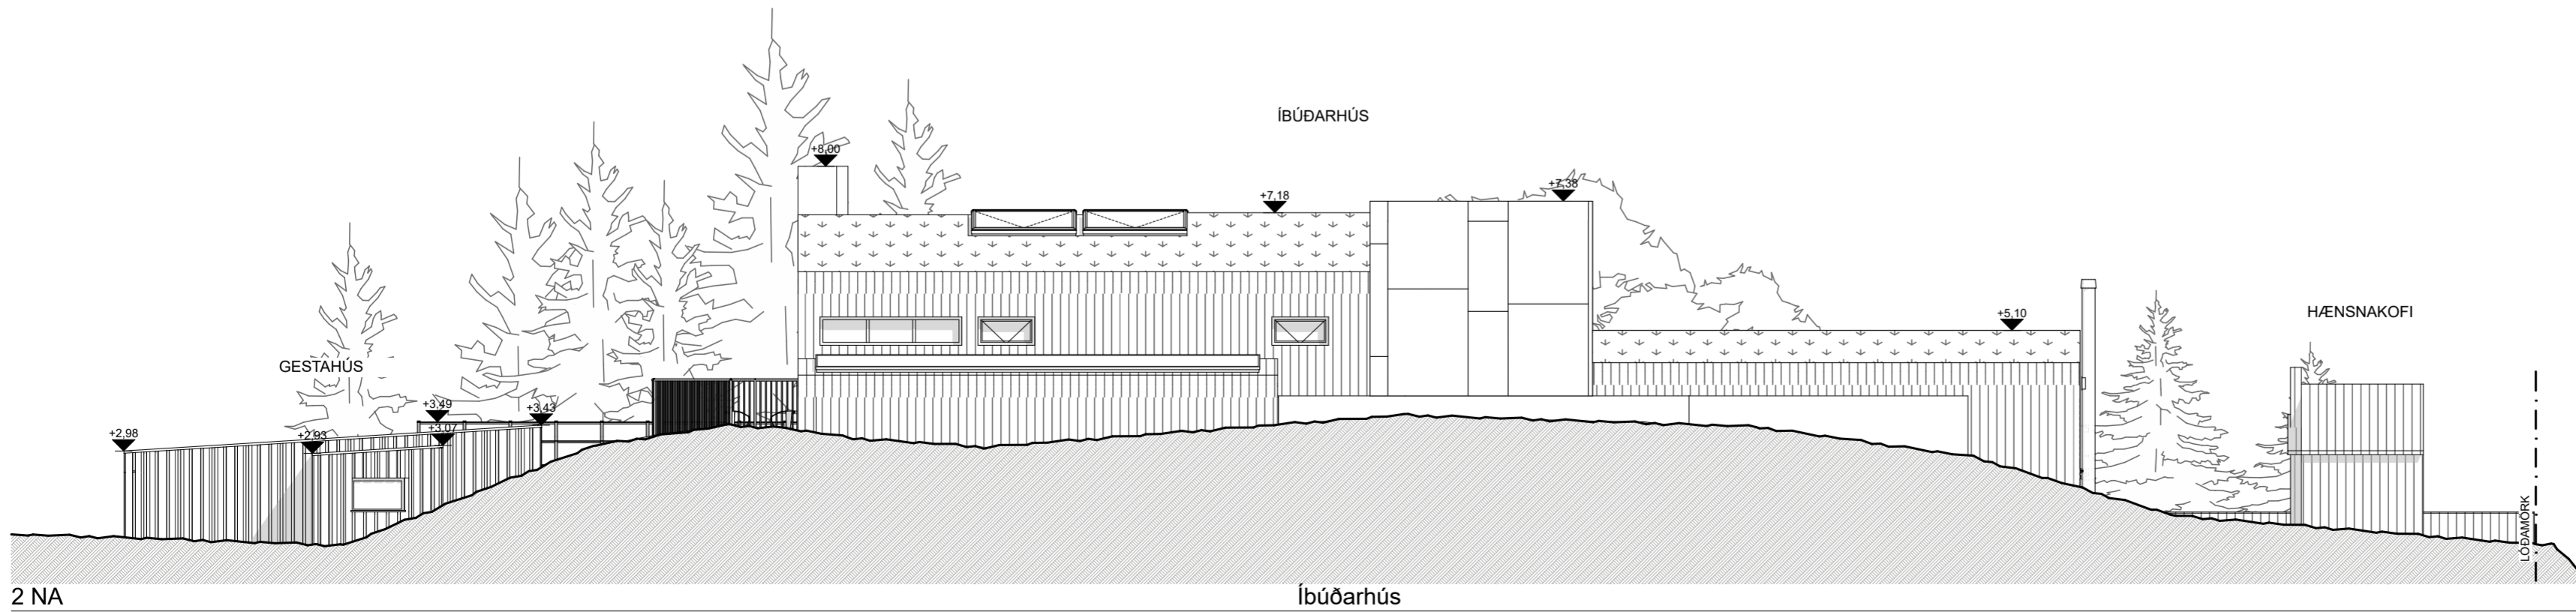

2 NA

Íbúðarhús

1:100

**+Arkitektar**

Fornahvarf 10  
Kópavogur

Útlit











dags. 10.1.2023  
mkv. 1:100  
teikn. AÞS / AB / AMK  
verknr. 2004

Haraldur Ingvarsson arkitekt 030956-3389 hi@plusark.is  
Páll Hjaltason arkitekt 070859-2119 ph@plusark.is

Fiskistóð 31 101 Reykjavík 562-5959









**A.3.1**

www.plusark.is

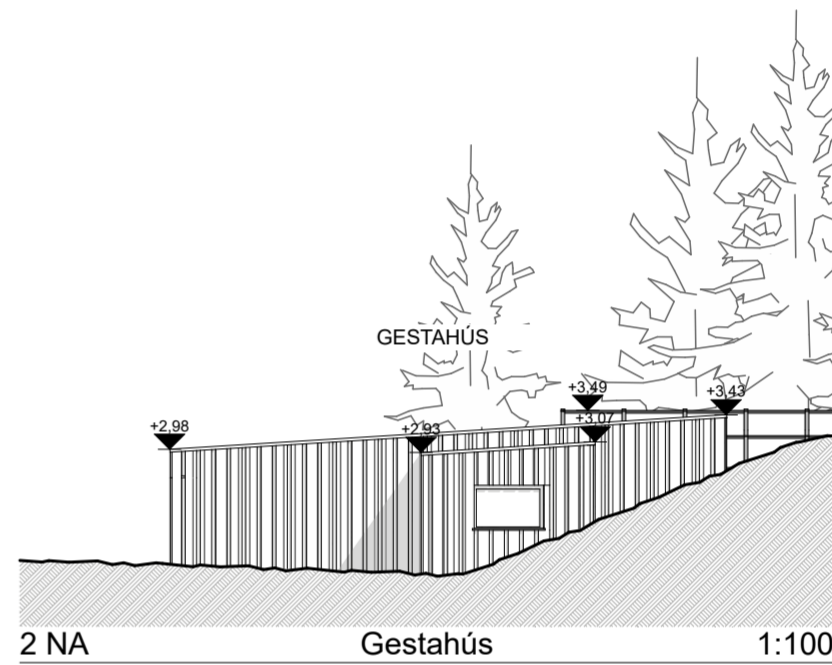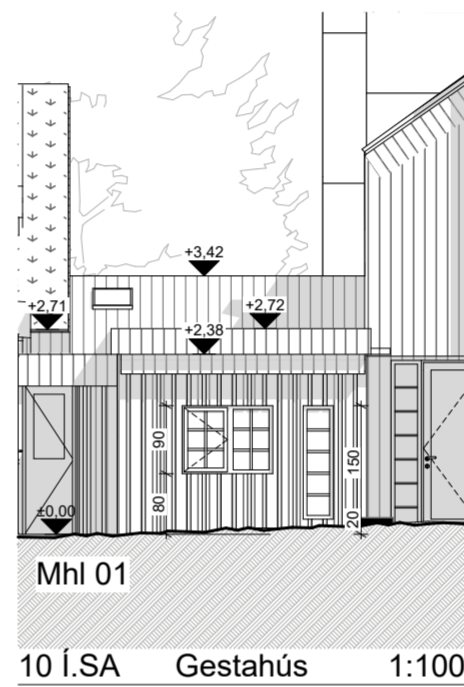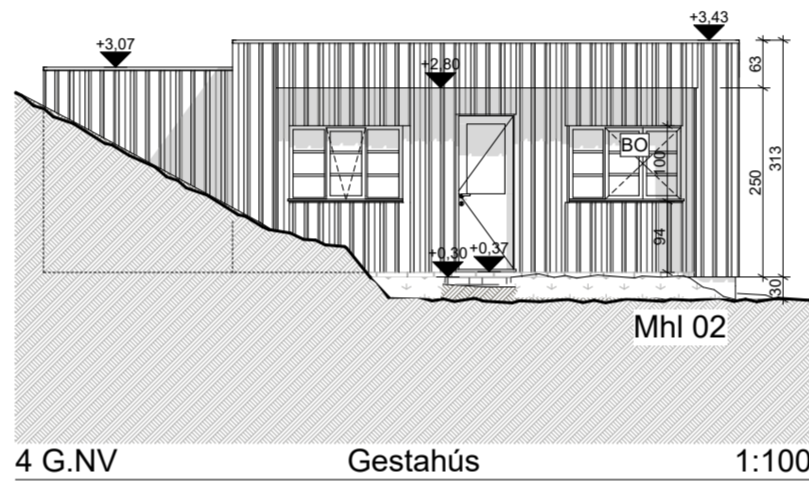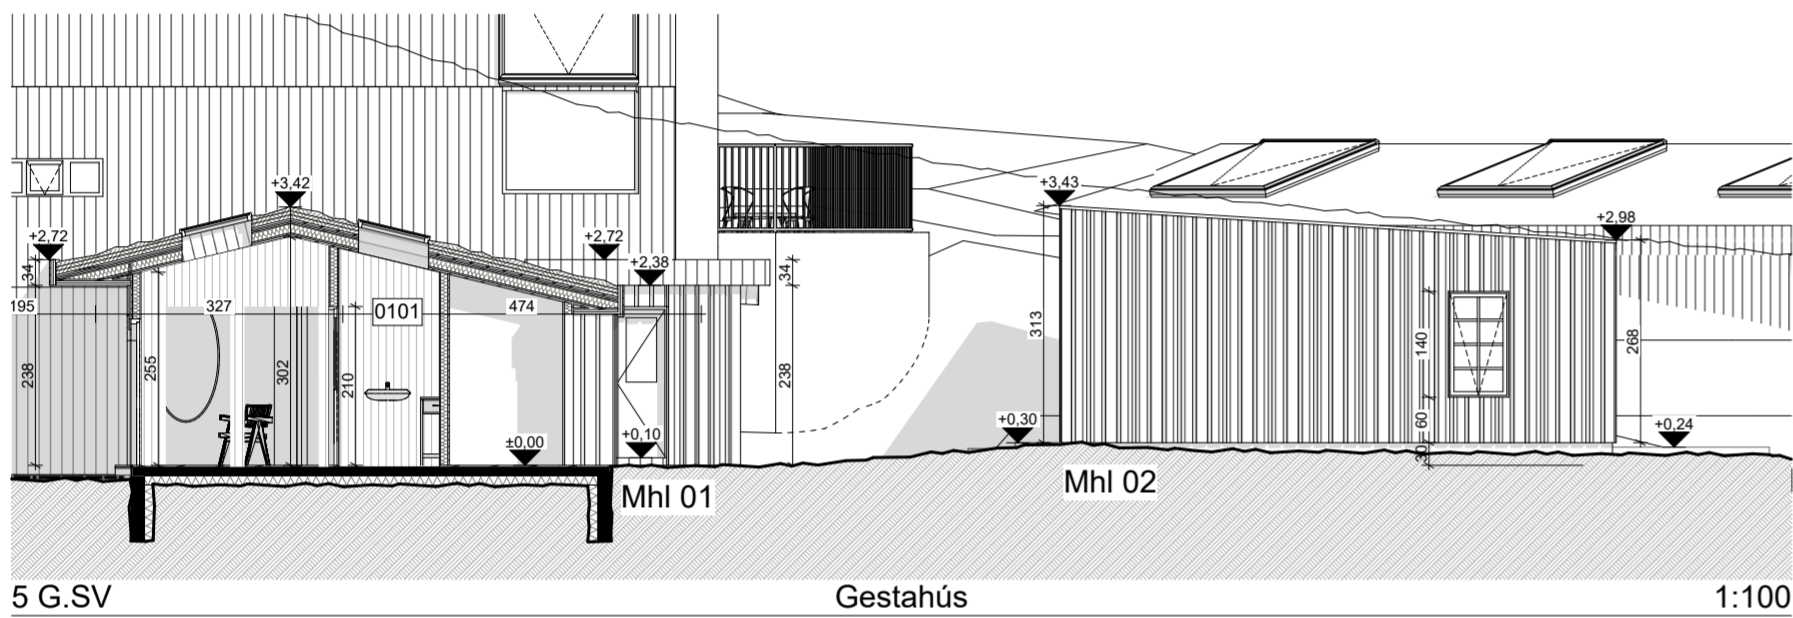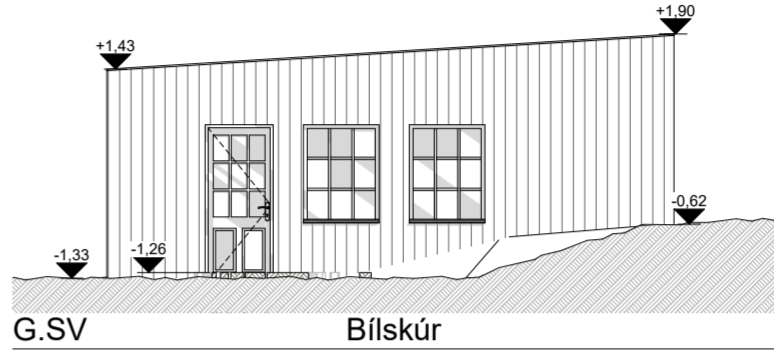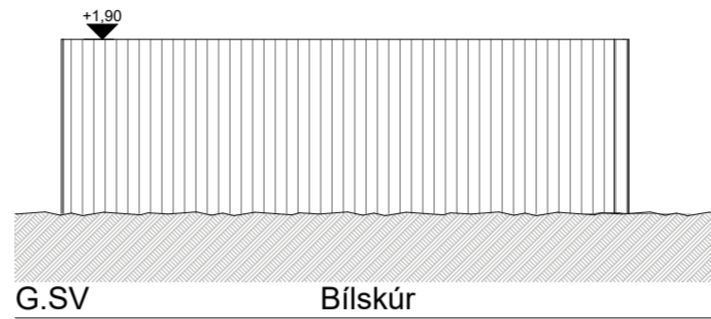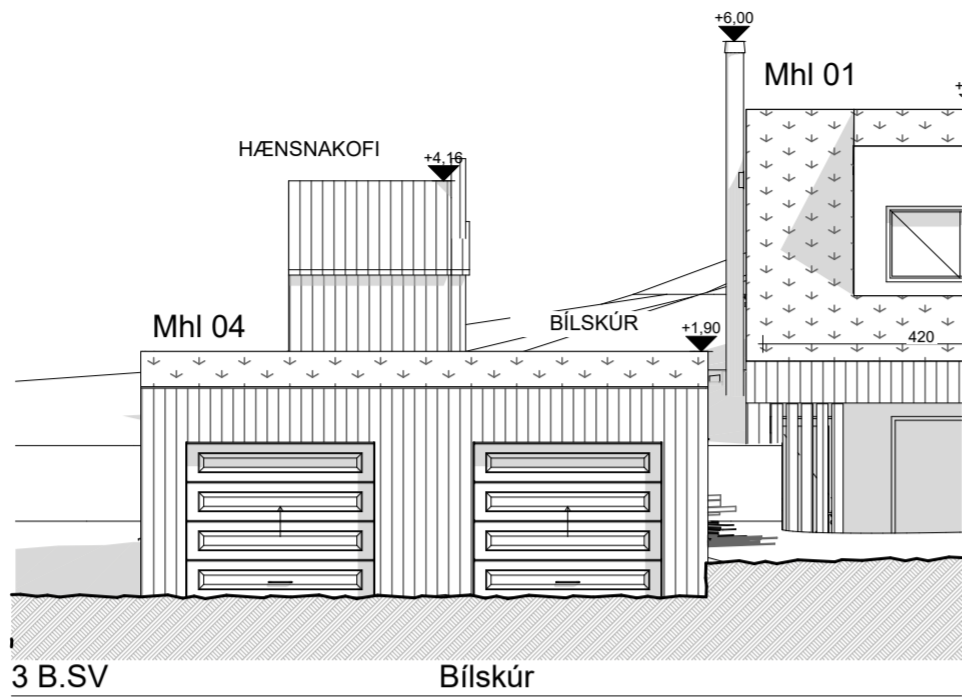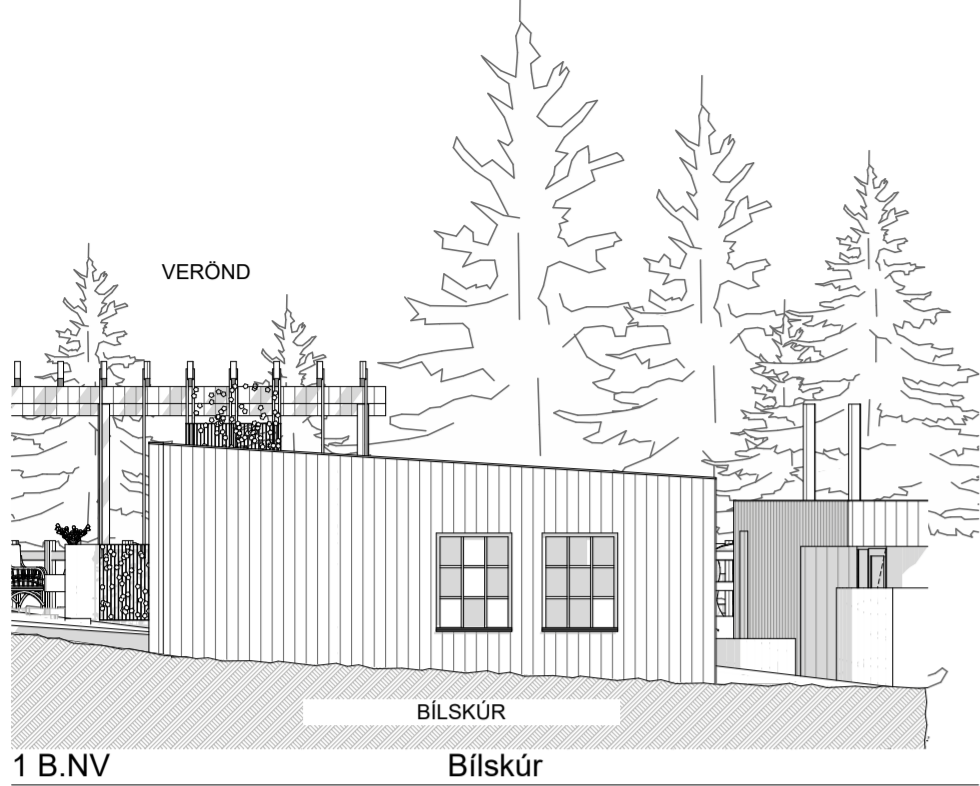

Hesthús - Mhi 03 - óbreytt

Mhi 03

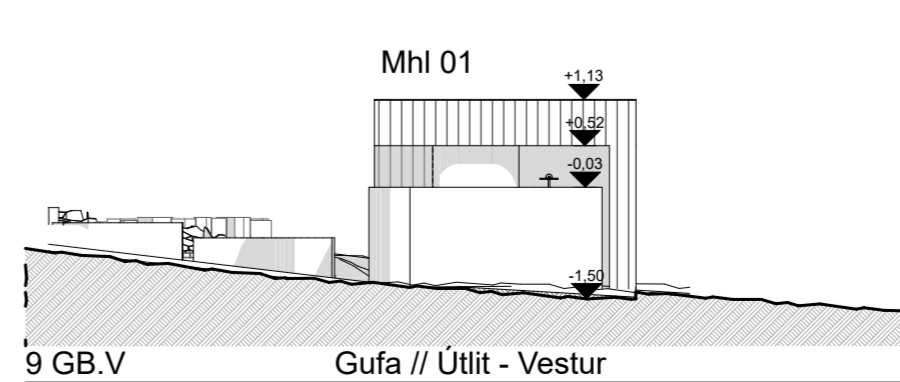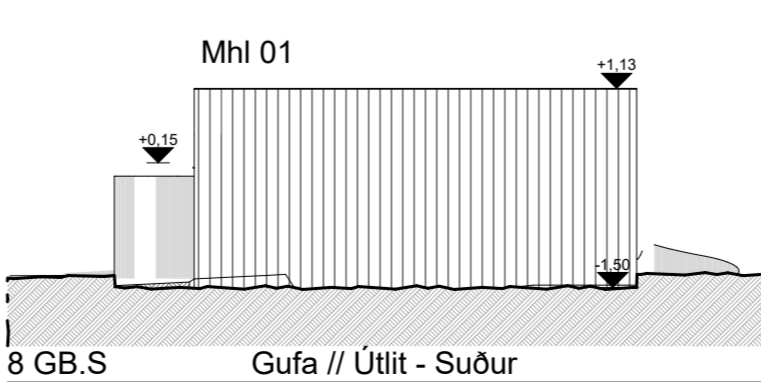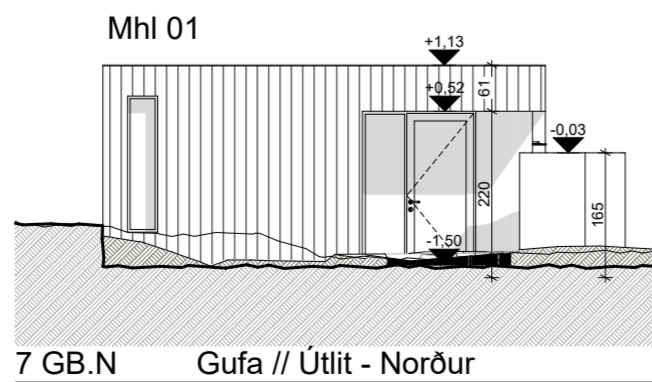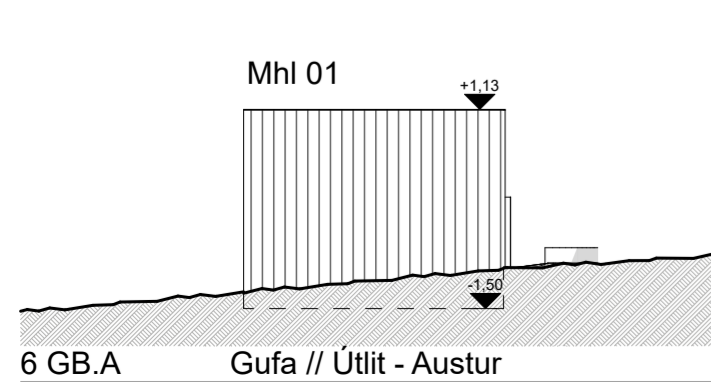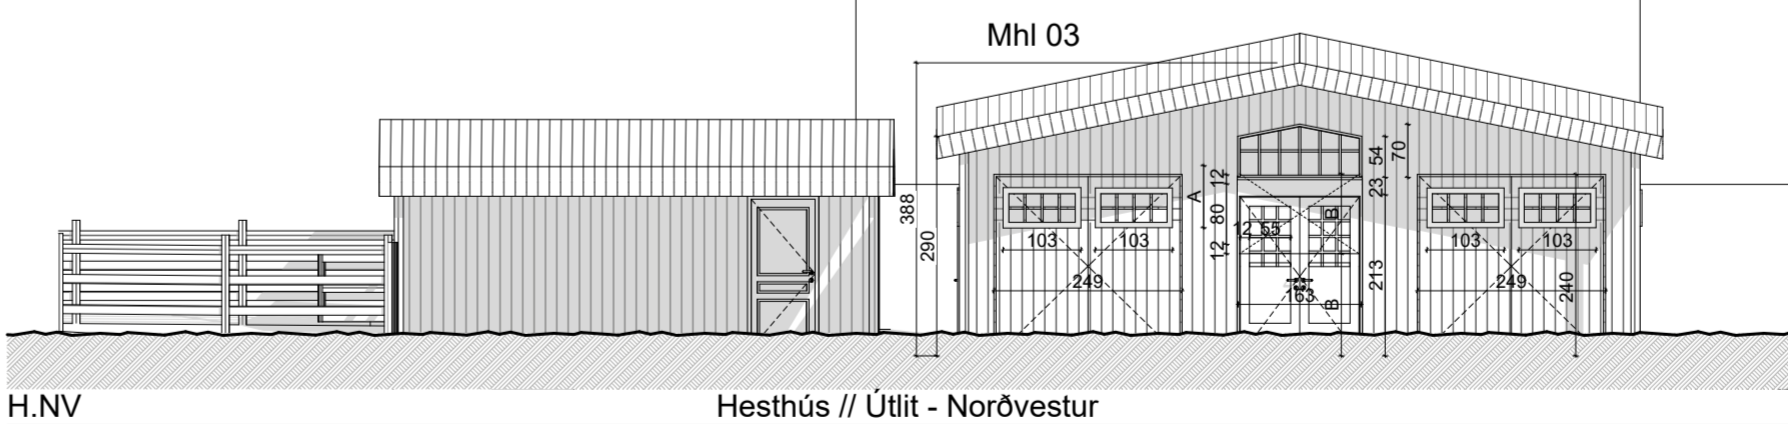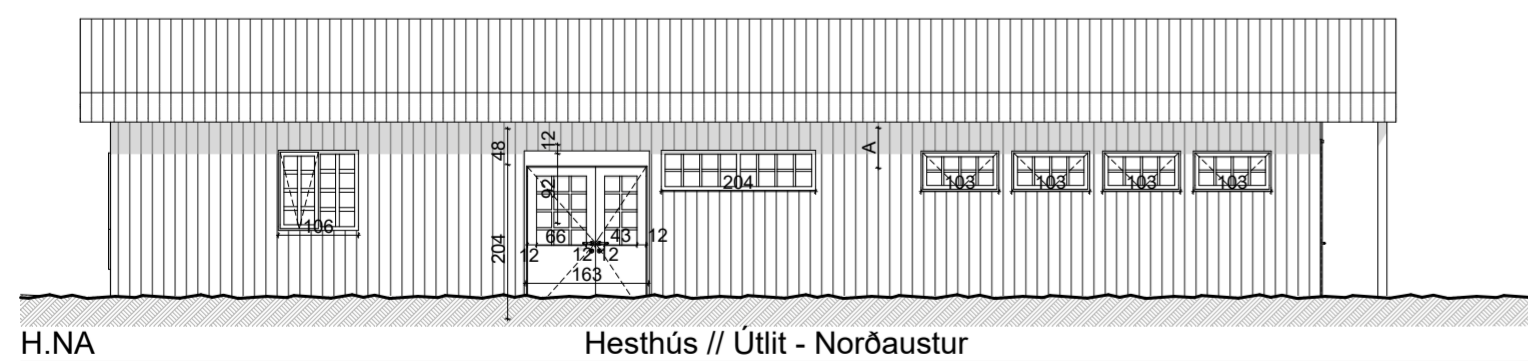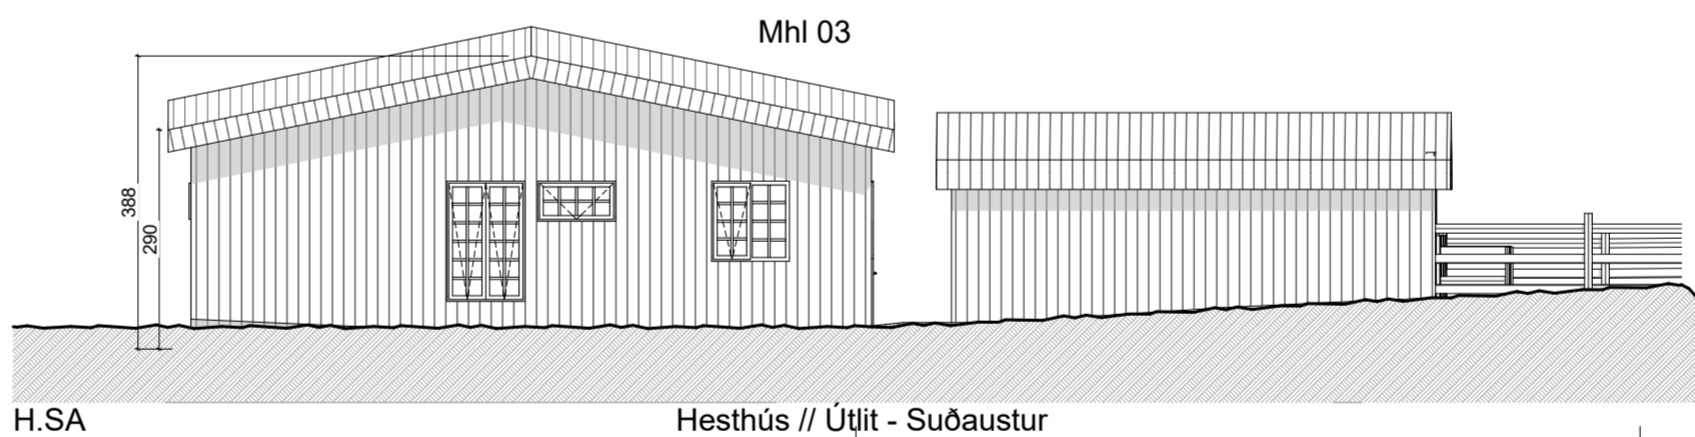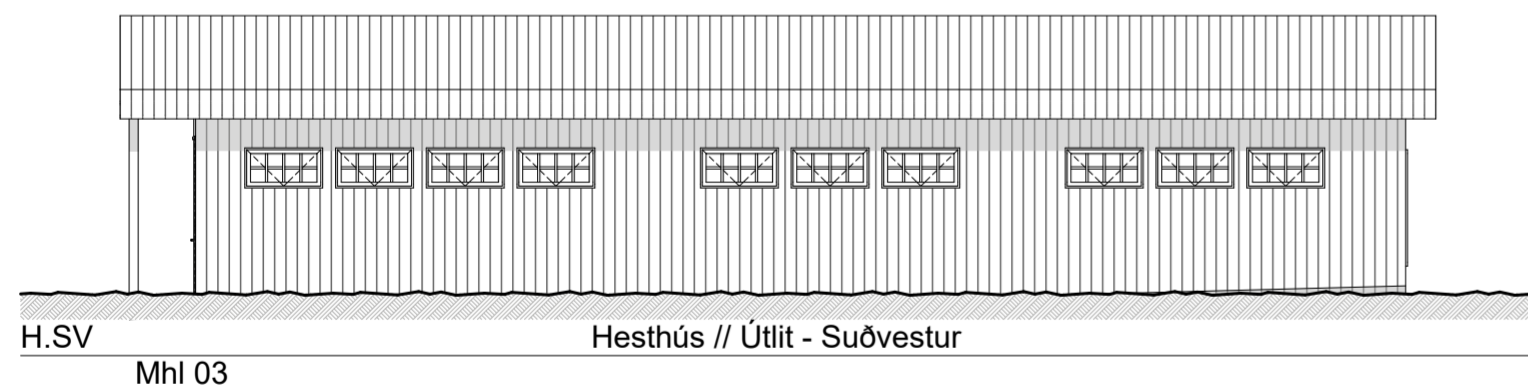

**+Arkitektar**

Fornahvarf 10  
Kópavogur  
Útlit



dags. 10.1.2023  
mkv. 1:100  
teikn. APS / AB / AMK  
verknr. 2004