




ÚTLIT NORÐUR 1:100

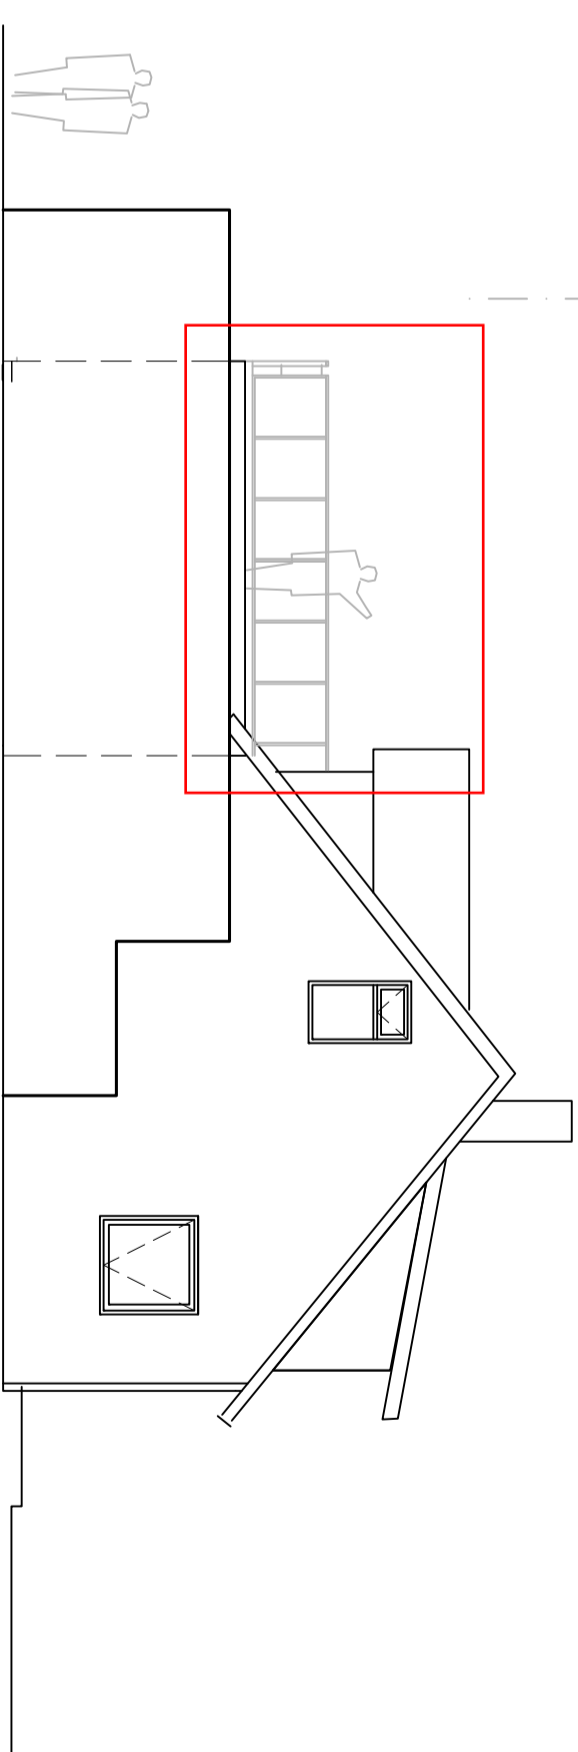

ÚTLIT AUSTUR 1:100

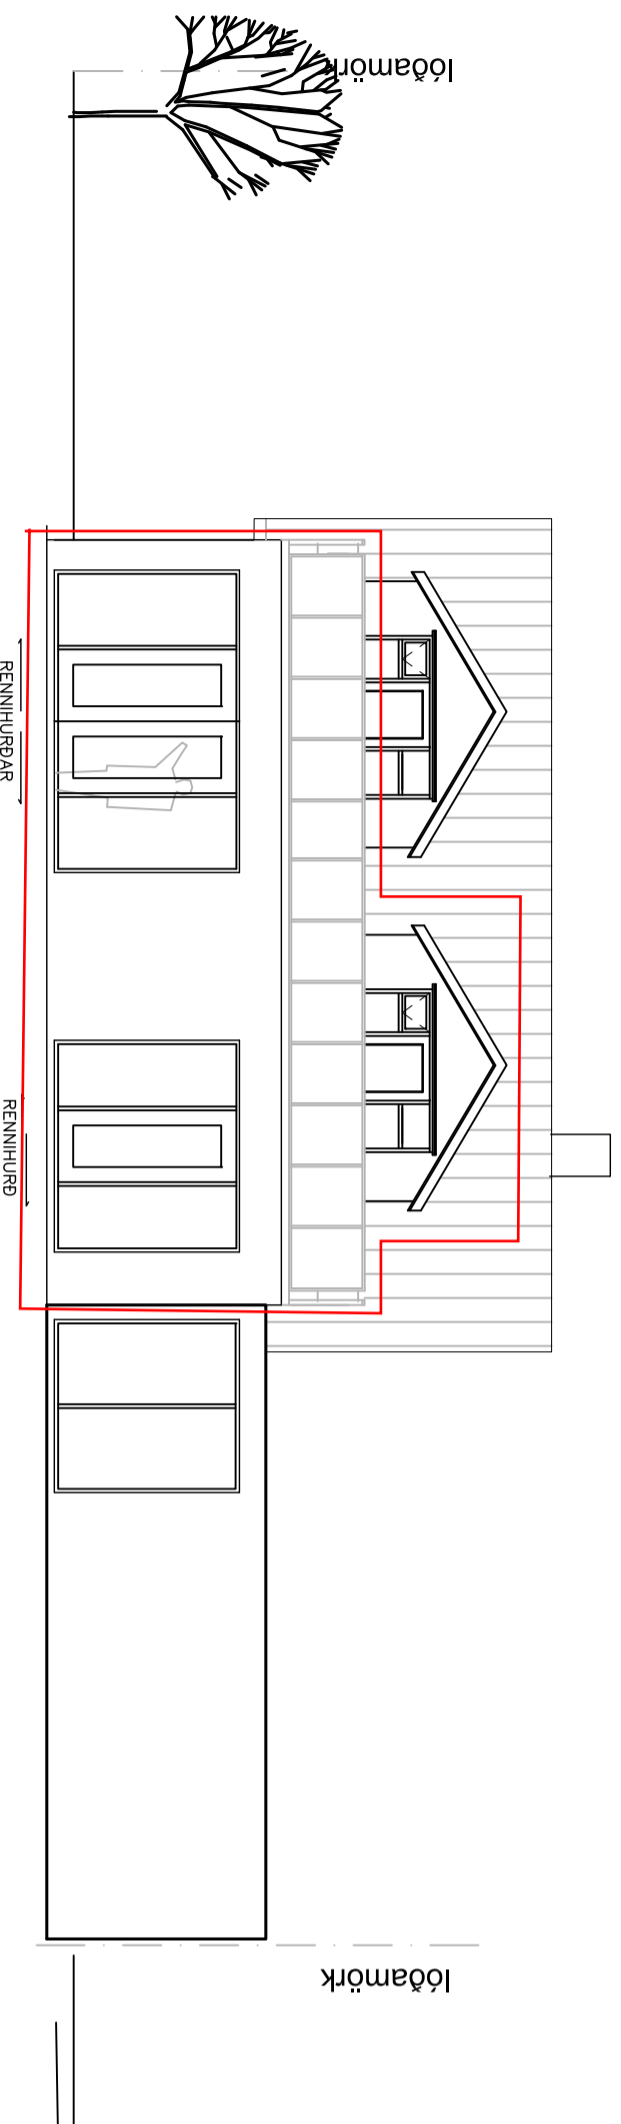

ÚTLIT SUÐUR 1:100

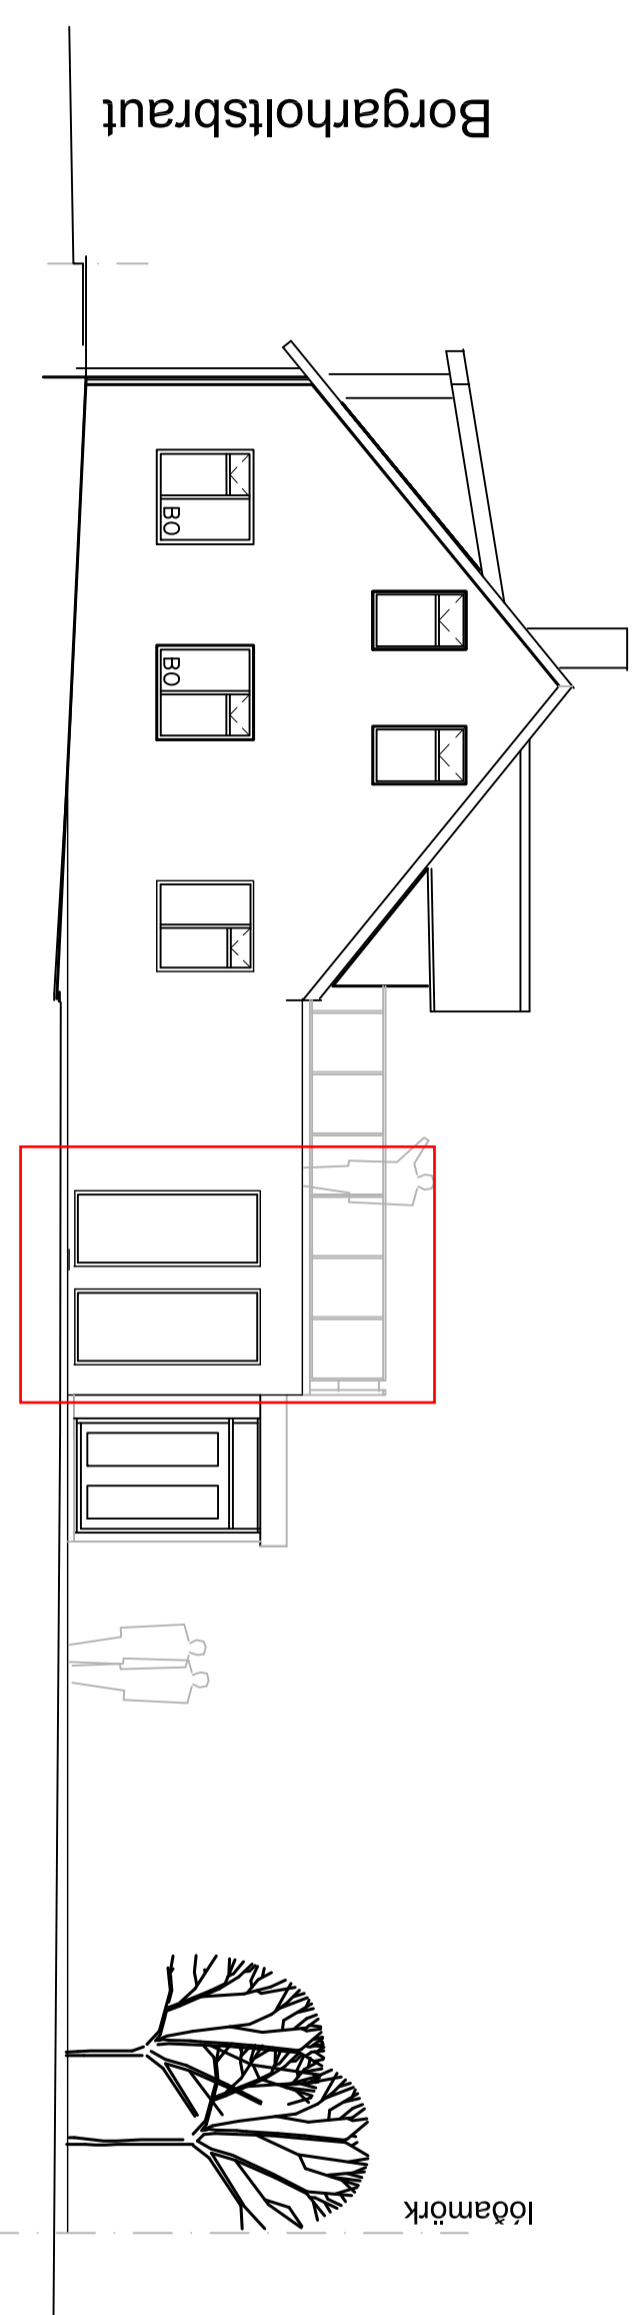

ÚTLIT VESTUR 1:100

Tilv/sun:		Heiti teikningor:	
X			
H			
G			
F			
E			
D			
C			
B			
A 140621		SG	
Br.	Dags.	Af.	Samþ. Breyting:
			STIGAGANGSLUGGI HEIL RÚÐA

VH Verktæðistofan Hamraborg
 Hamraborg 10 - 200 Kópavogi
 Sími: 554 2200 - Fax: 564 2277

BORGARHOLTSBRAUT 3
 KÓPAVOGUR
 VIBBYGGING
 ÚTLIT

VERK NR.	728	KVARDI	1:100	BL. NR.	03
TEKNI. NR.	5318				
Höfundur S.G.	Teikn. SG	Yfir. S.G.	Undirteikn.		
Dagm.	10.05.2021	Samþykkt	SEVAR GEIRSSON		
Kl.	150152-4619	Breyting	A		