




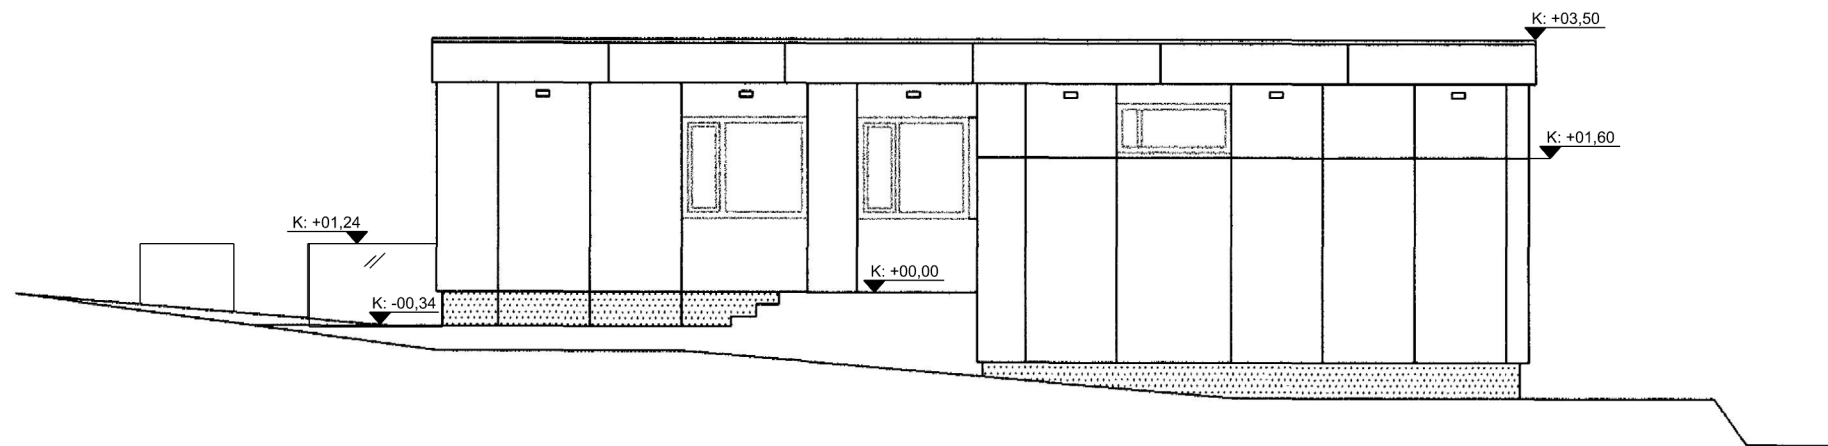


VESTUR  
1:100

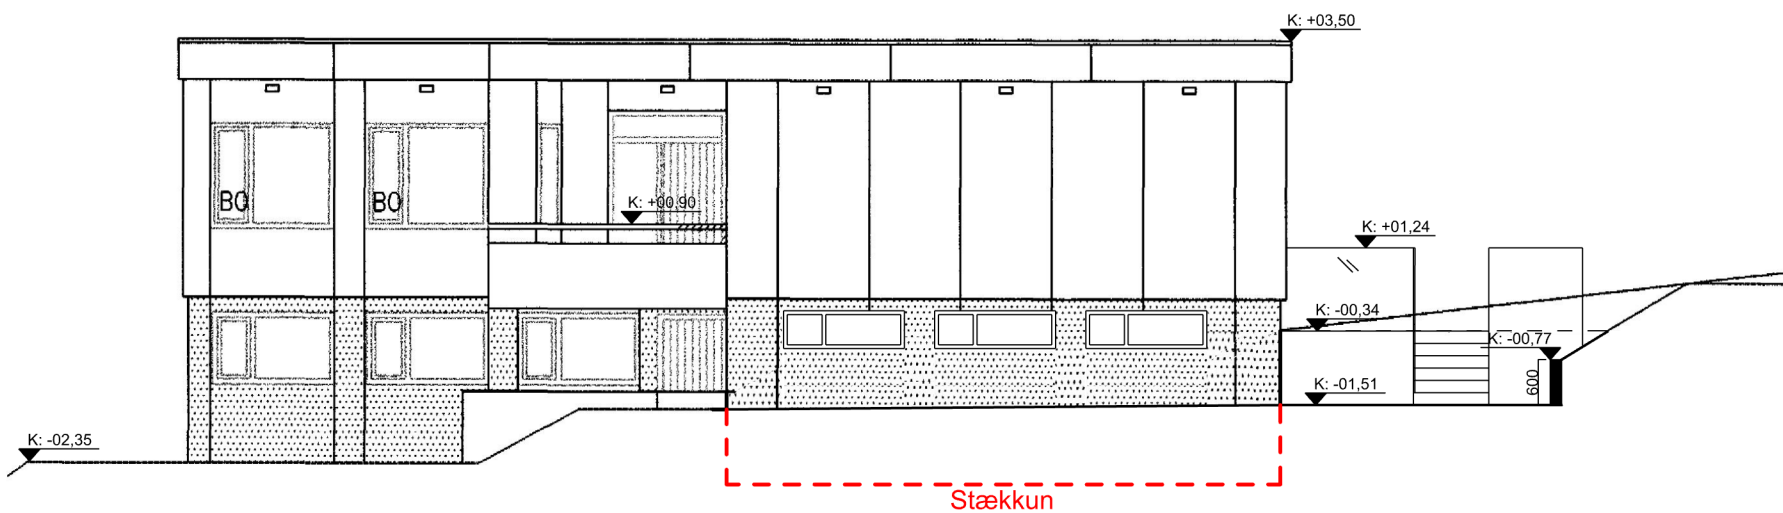

AUSTUR  
1:100

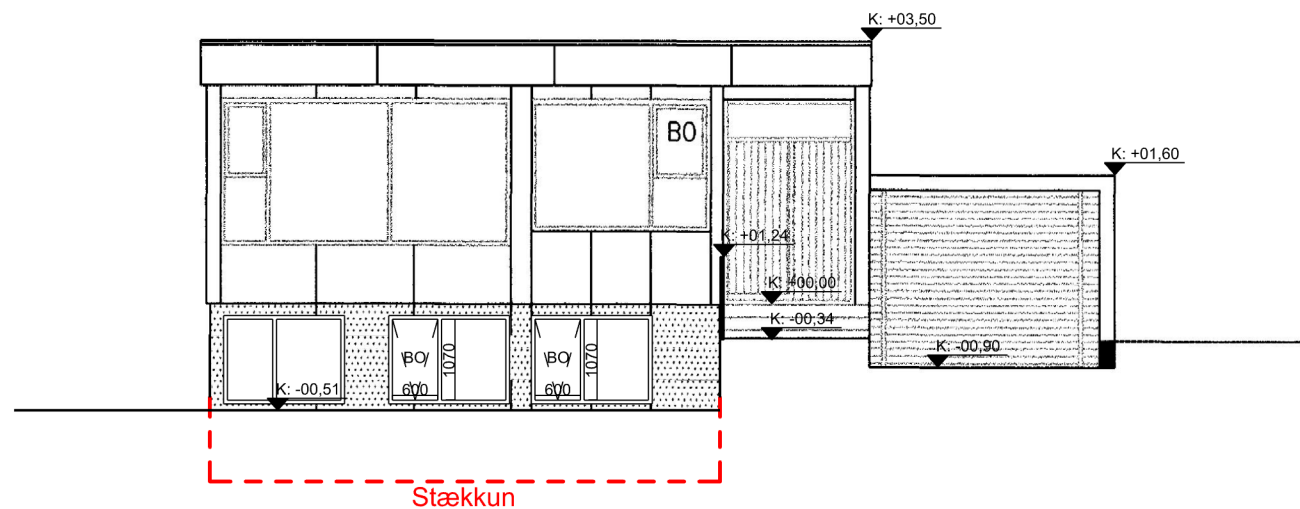

NORDUR  
1:100

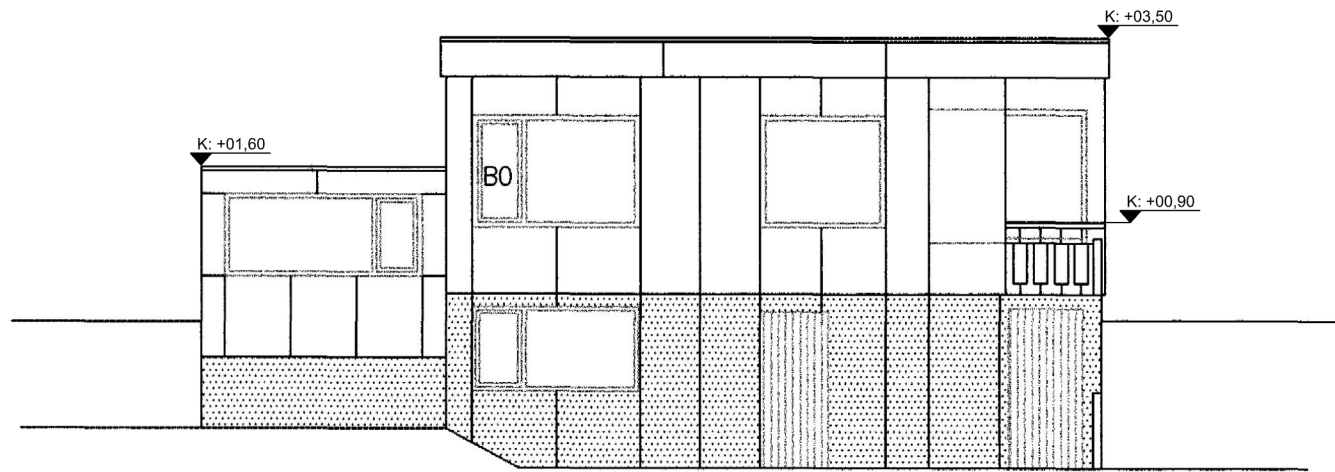

SUÐUR  
1:100



| Útg.                                             | Dags.             | Skýring                                  | Br.af: |
|--------------------------------------------------|-------------------|------------------------------------------|--------|
| HJARK                                            |                   |                                          |        |
| Verktegund                                       | Stækkun           |                                          |        |
| Verkheiti                                        | Einbýlishús       |                                          |        |
| Heimilisfang                                     | Digranesvegur 72a |                                          |        |
| Teikning                                         | Útlitsmyndir      |                                          |        |
| Mkv.                                             | 1:100             |                                          |        |
| Dags.                                            | 31.10.2022        |                                          |        |
| Teiknað af:                                      | VÓB               |                                          |        |
| Hannað af:                                       | Hulda Jónsdóttir  |                                          |        |
| Samþykkt:                                        |                   |                                          |        |
| Hulda Jónsdóttir, arkitekt FAÍ<br>kt. 2811862219 |                   | hulda@hjark.is / 8650649<br>www.hjark.is |        |
| VerkNr.                                          | TeiknNr.          | Blaðastærð                               | Útgáfa |
| 1037                                             | A1_03.01          | A2                                       |        |