

HRAUNBRAUT NR 14 M 1:100




Samþykkt á fundi
byggingarnefndar
Kópavogs

13 JUL 1995


Byggingarfulltrúi

Unn Sigurðsson


161747

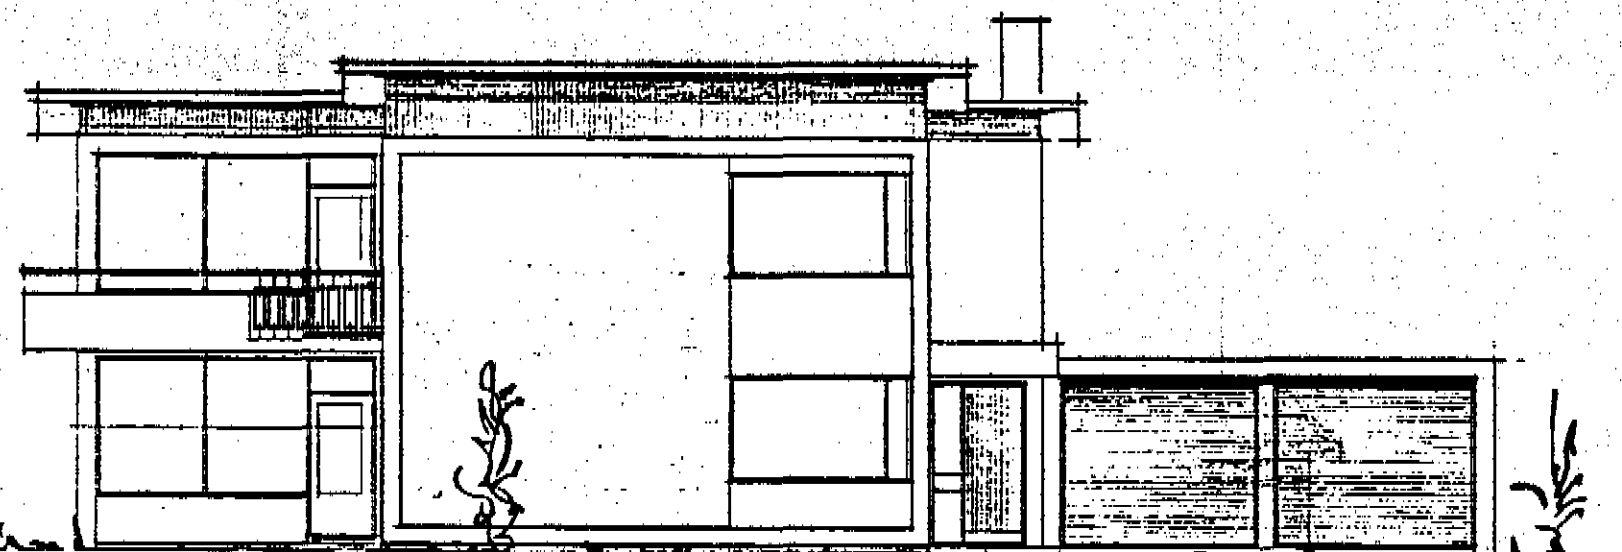


SUDUR

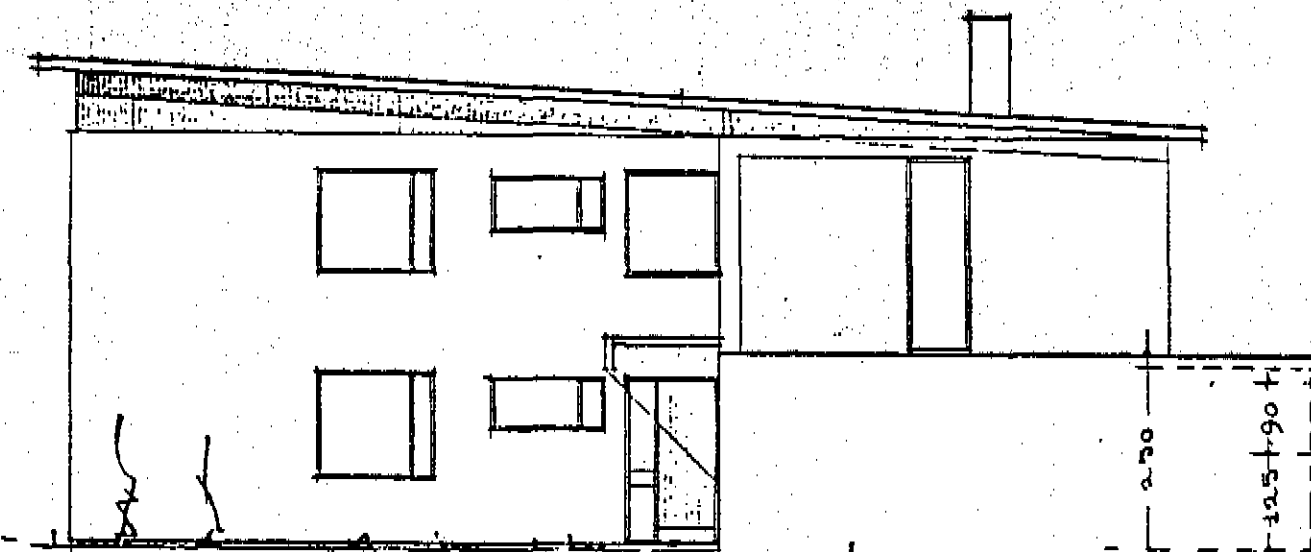

AUSTUR

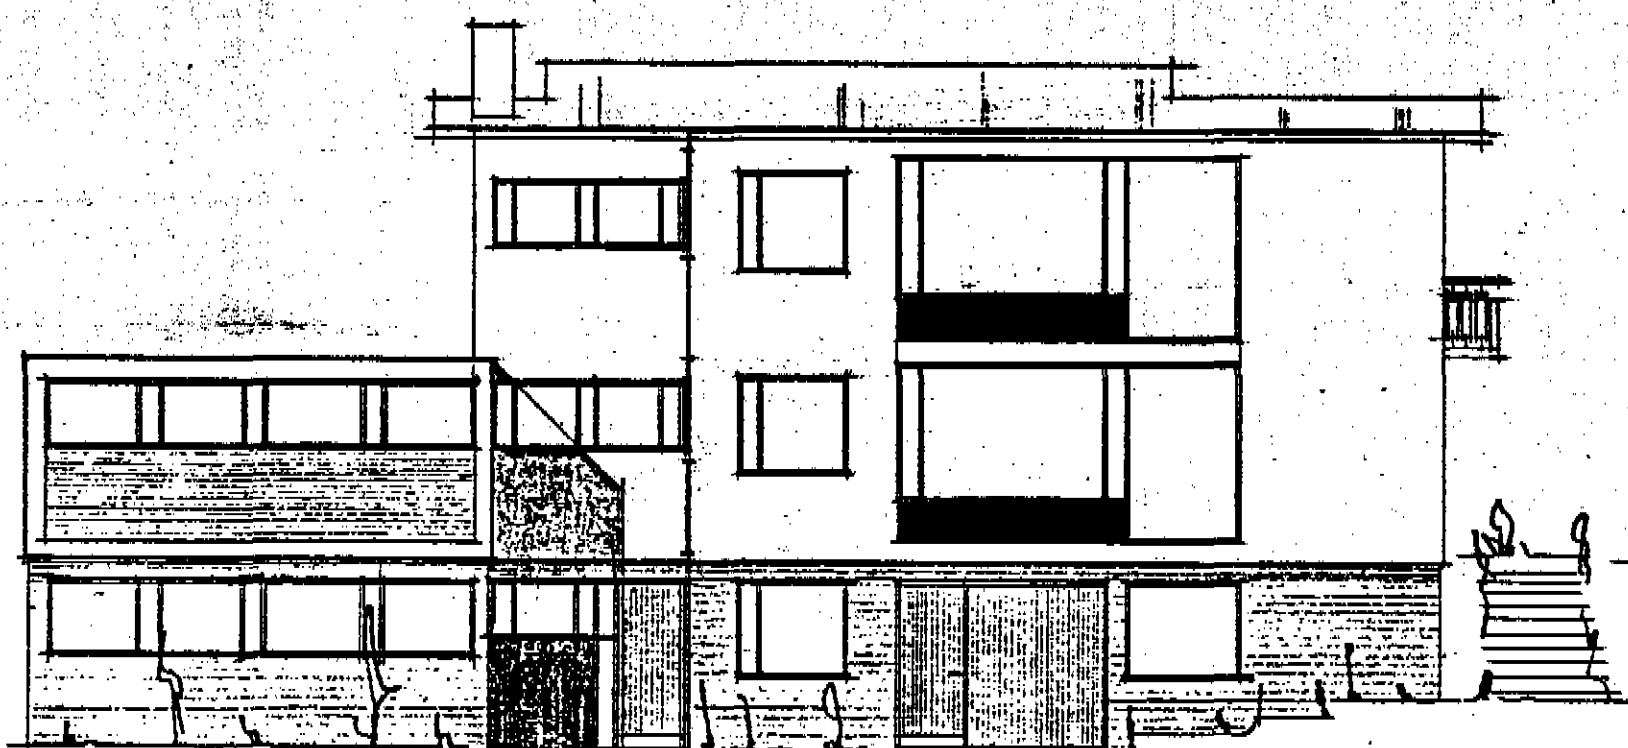


NORDUR

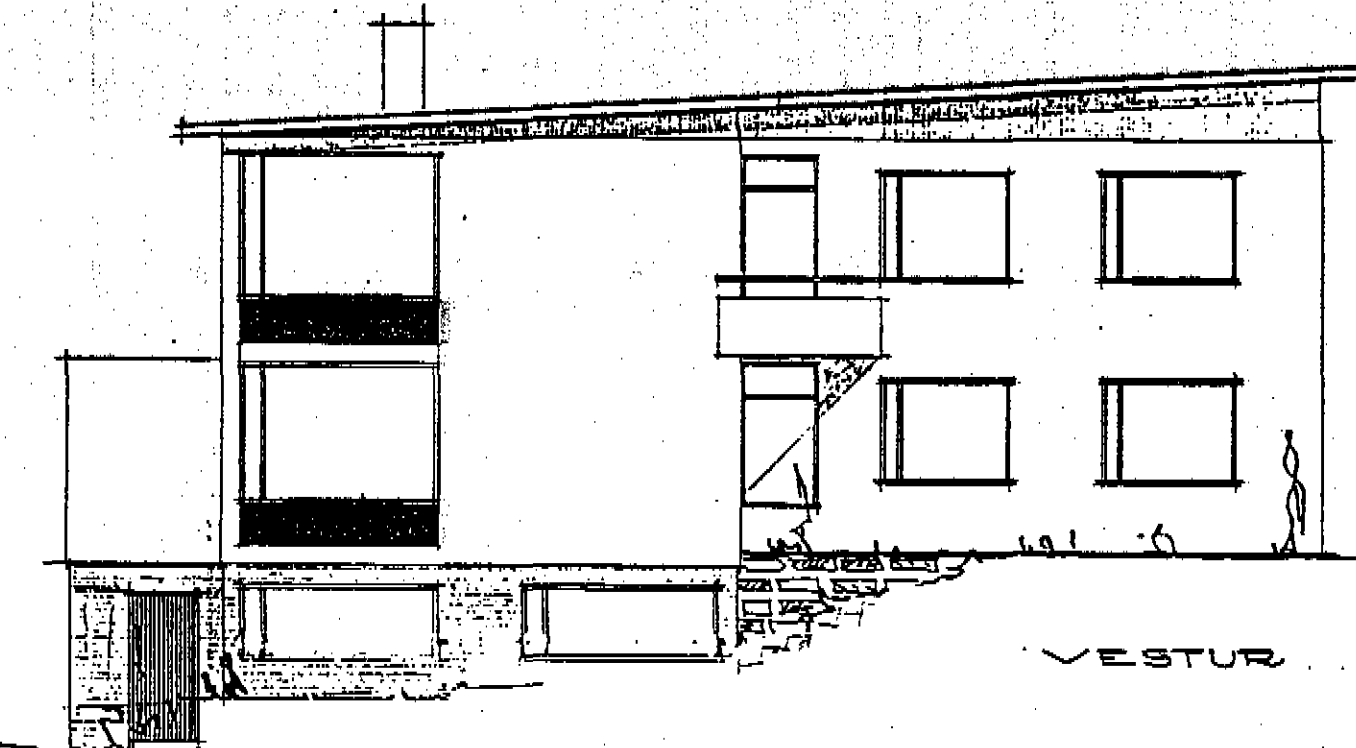


VESTUR

AFSTÖÐUMYND M 1:500
FLATARMÁL LÖBNA 778,3 M²
HUGA 11,29 M²
BÍL 1,43 M²

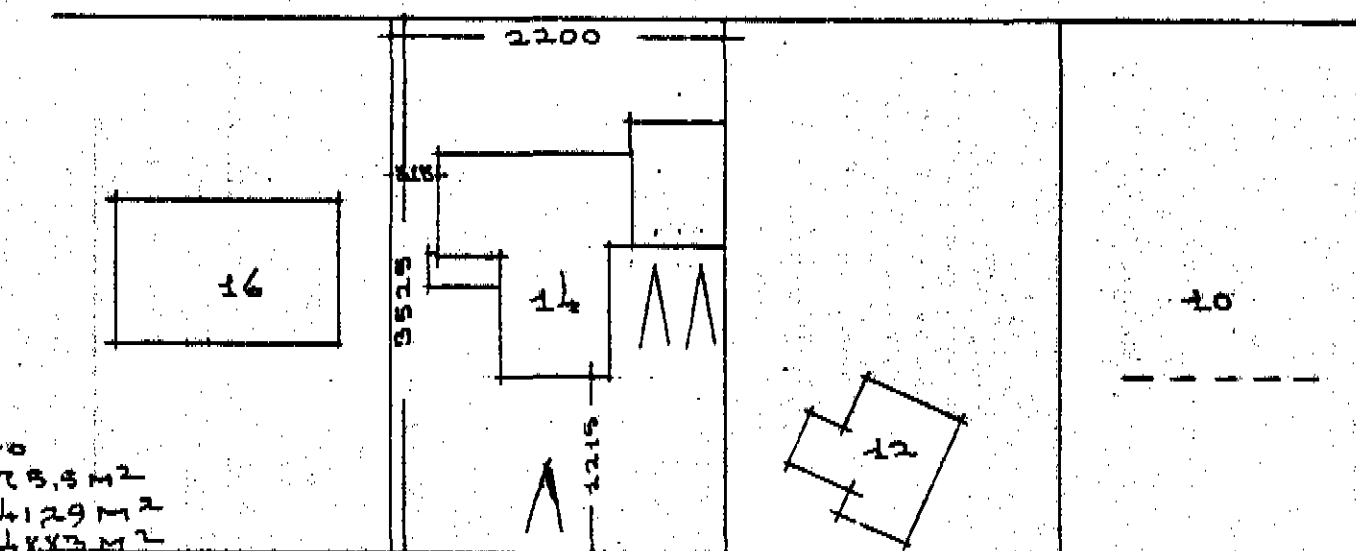

HRAUNBRAUT

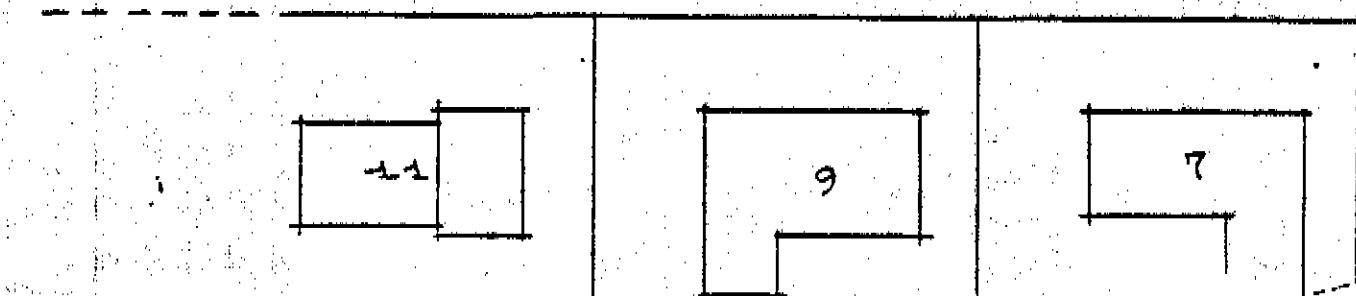

KÓPAVÖGI Í JÚN

Unn Sigurðsson

DRÖGTT Í DRÖG L4
SÍÐAN 1995