



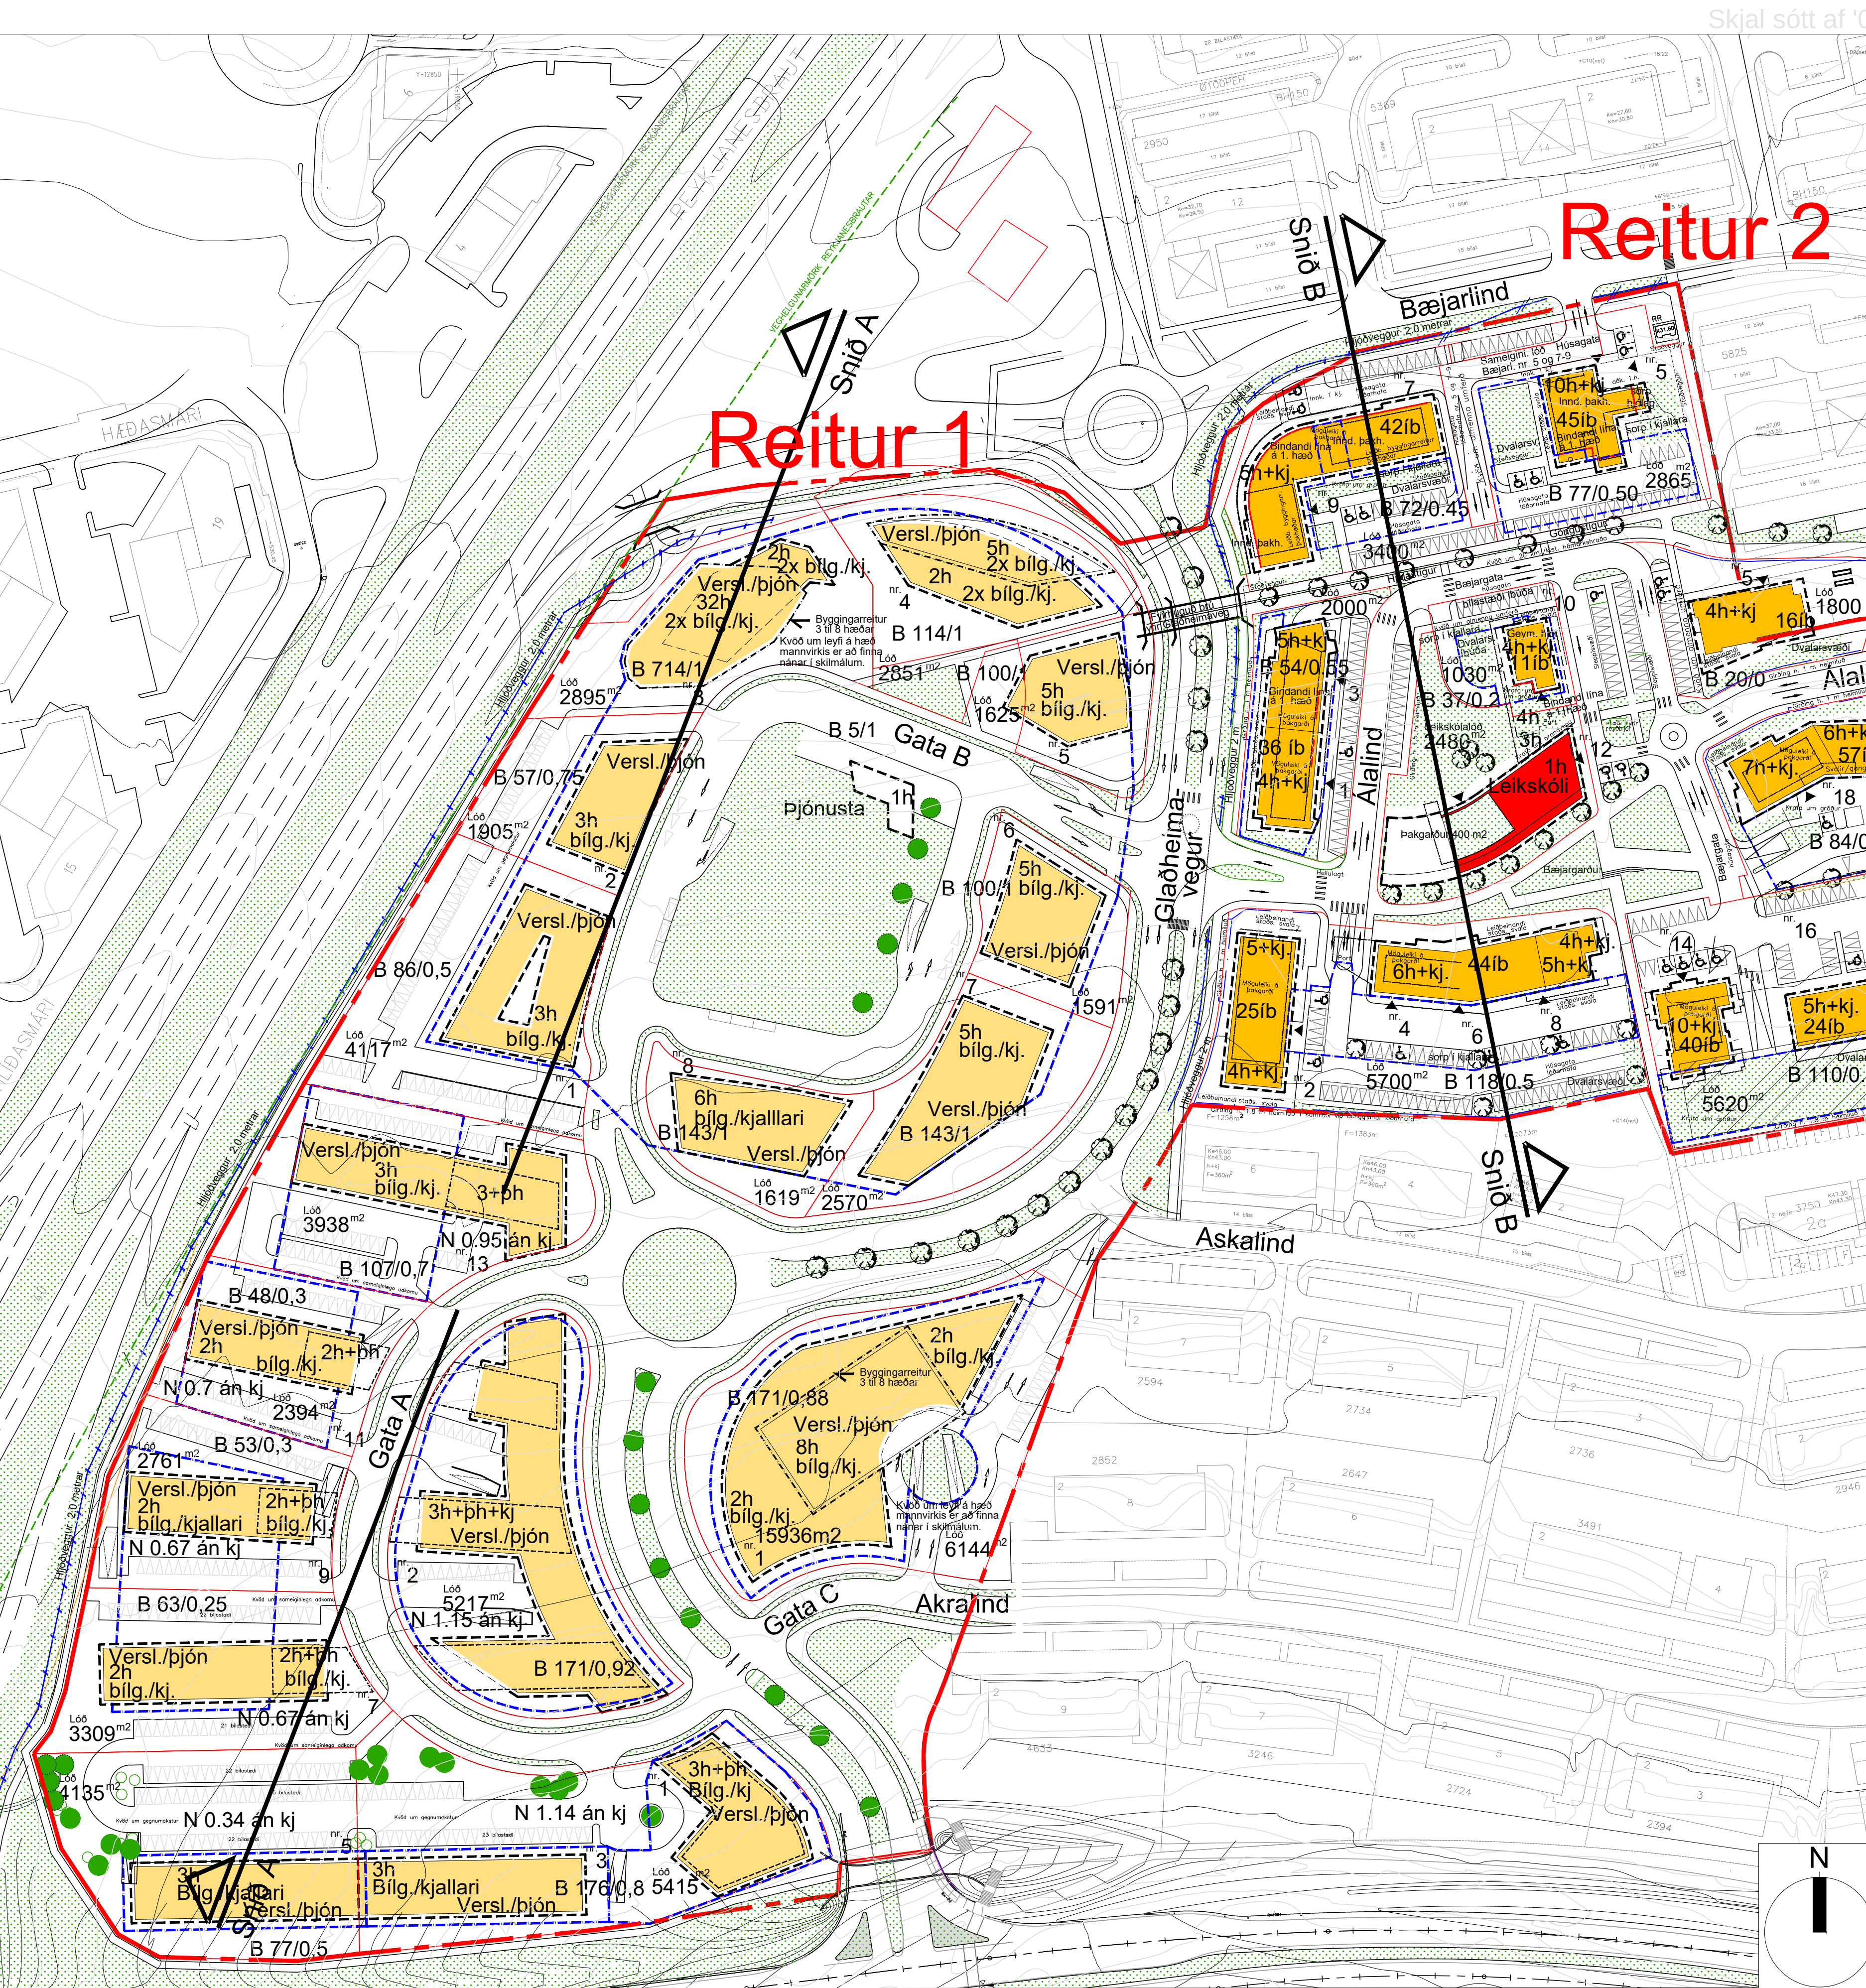

Glaðheimar - deiliskipulag, samþykkt í bæjarstjórn 8. september 2009 msbr. 27. nóvember 2018 og birt í B- deild 14. des 2018.

[illegible][illegible][illegible]

Grunnmynd í mkv. 1:1000

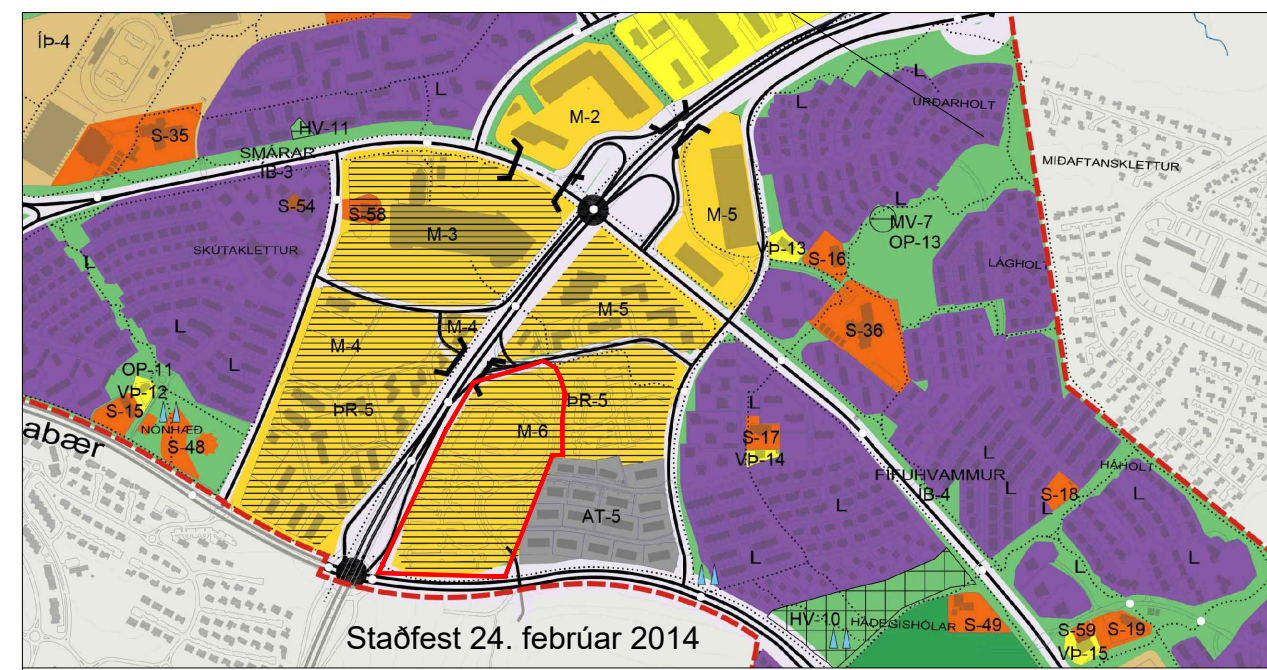

Hluti Aðalskipulags Kópavogs 2019 til 2040



[illegible]



-----	Byggingarreitir	Deiliskipulagssup-
-----	Blagæymsla í kjallara	þessum fylgja
-----	(byggingarreitir)	skipulagsskilmála
-----	Leiðbeinandi byggingarlína	minnisblað um á
-----	Lóðamörk	bygðar á umhverfi
-----	Mörk skipulagssvæðis	minnisblað um f
-----	Heildarfróði bílastæða/	umferðarlínans
-----	húttell / hjólafor	
B 24/0,7		


Brey

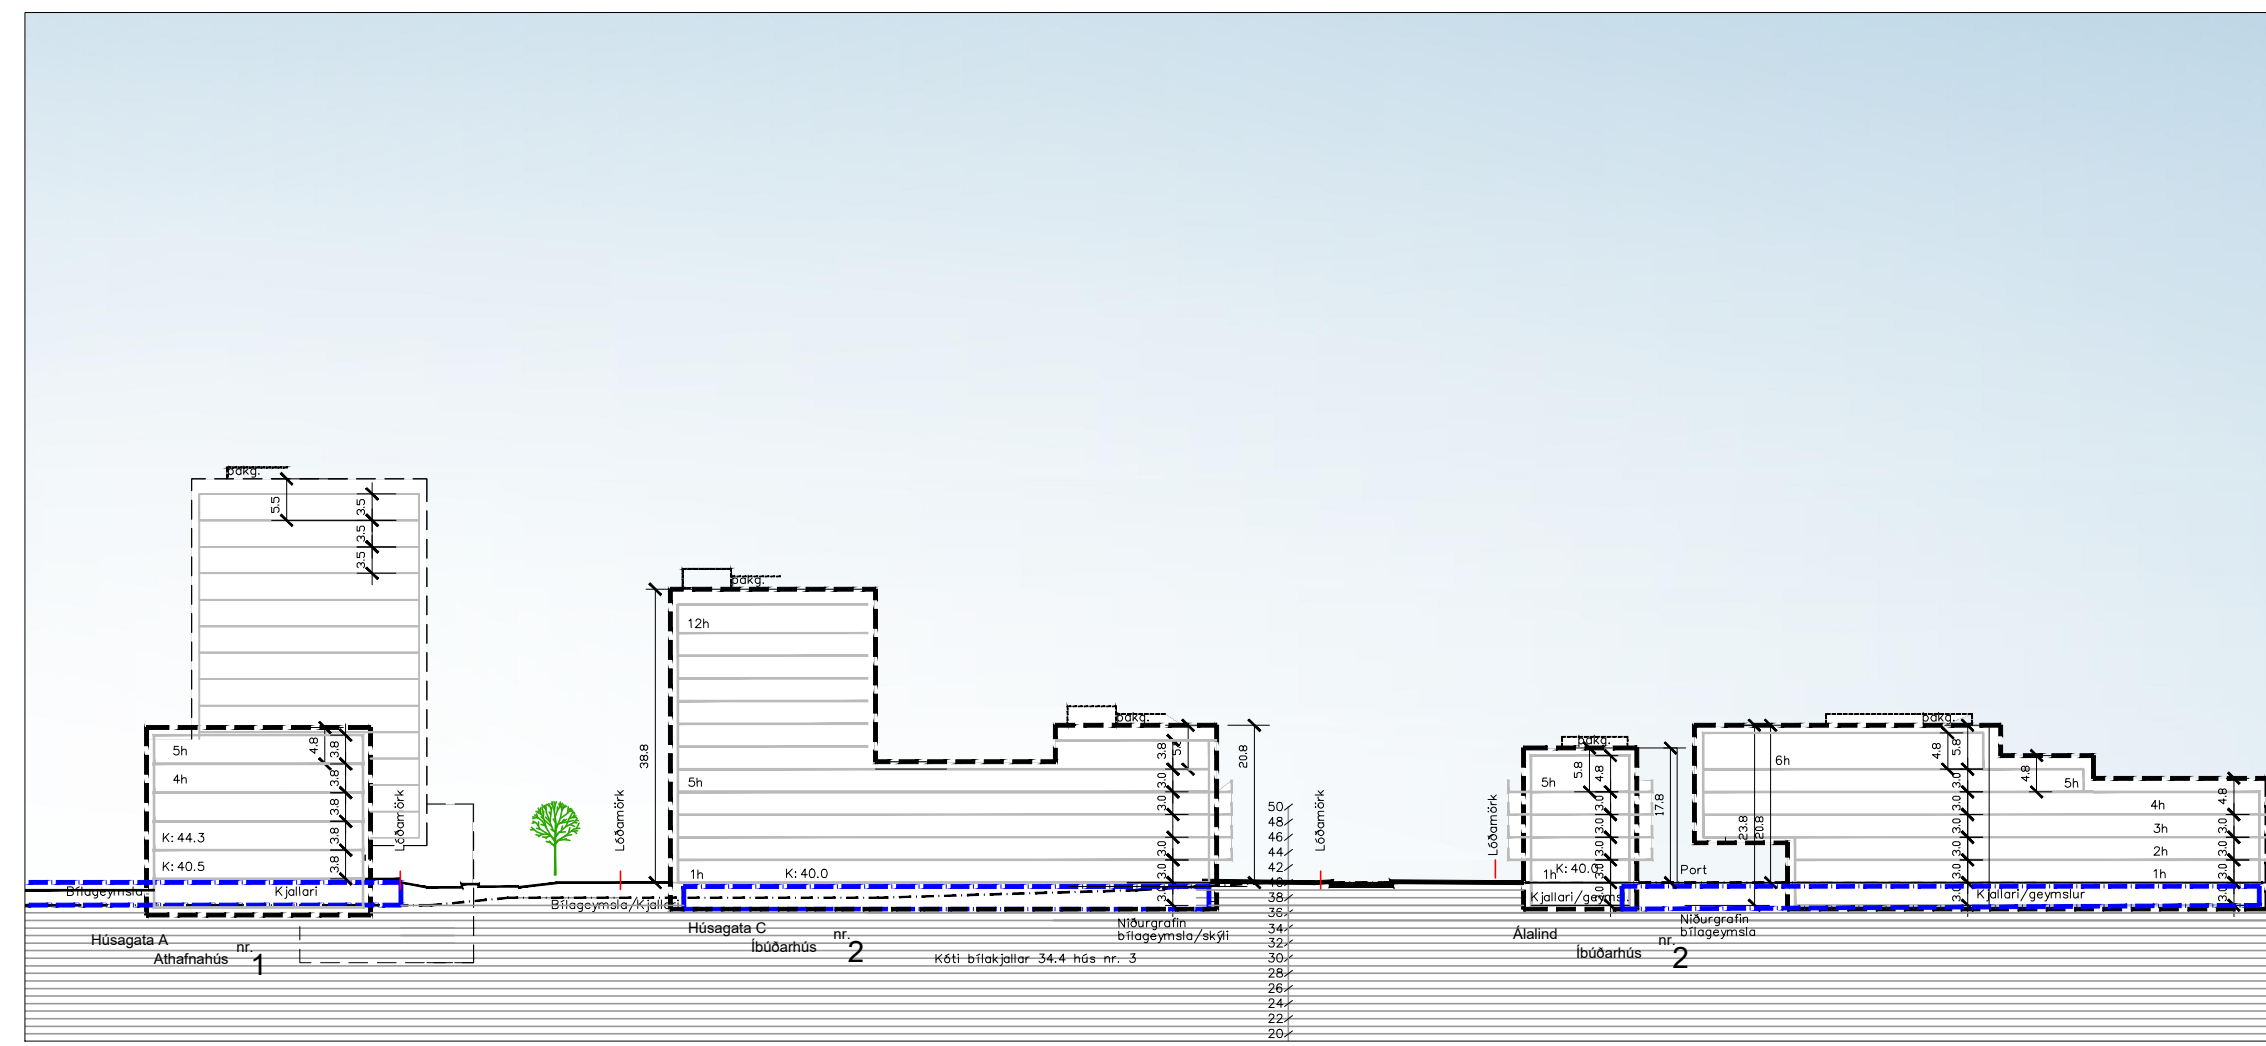

Breytt deiliskipulag Glaðheima. Sneiðing C - C í mkv. 1:1000

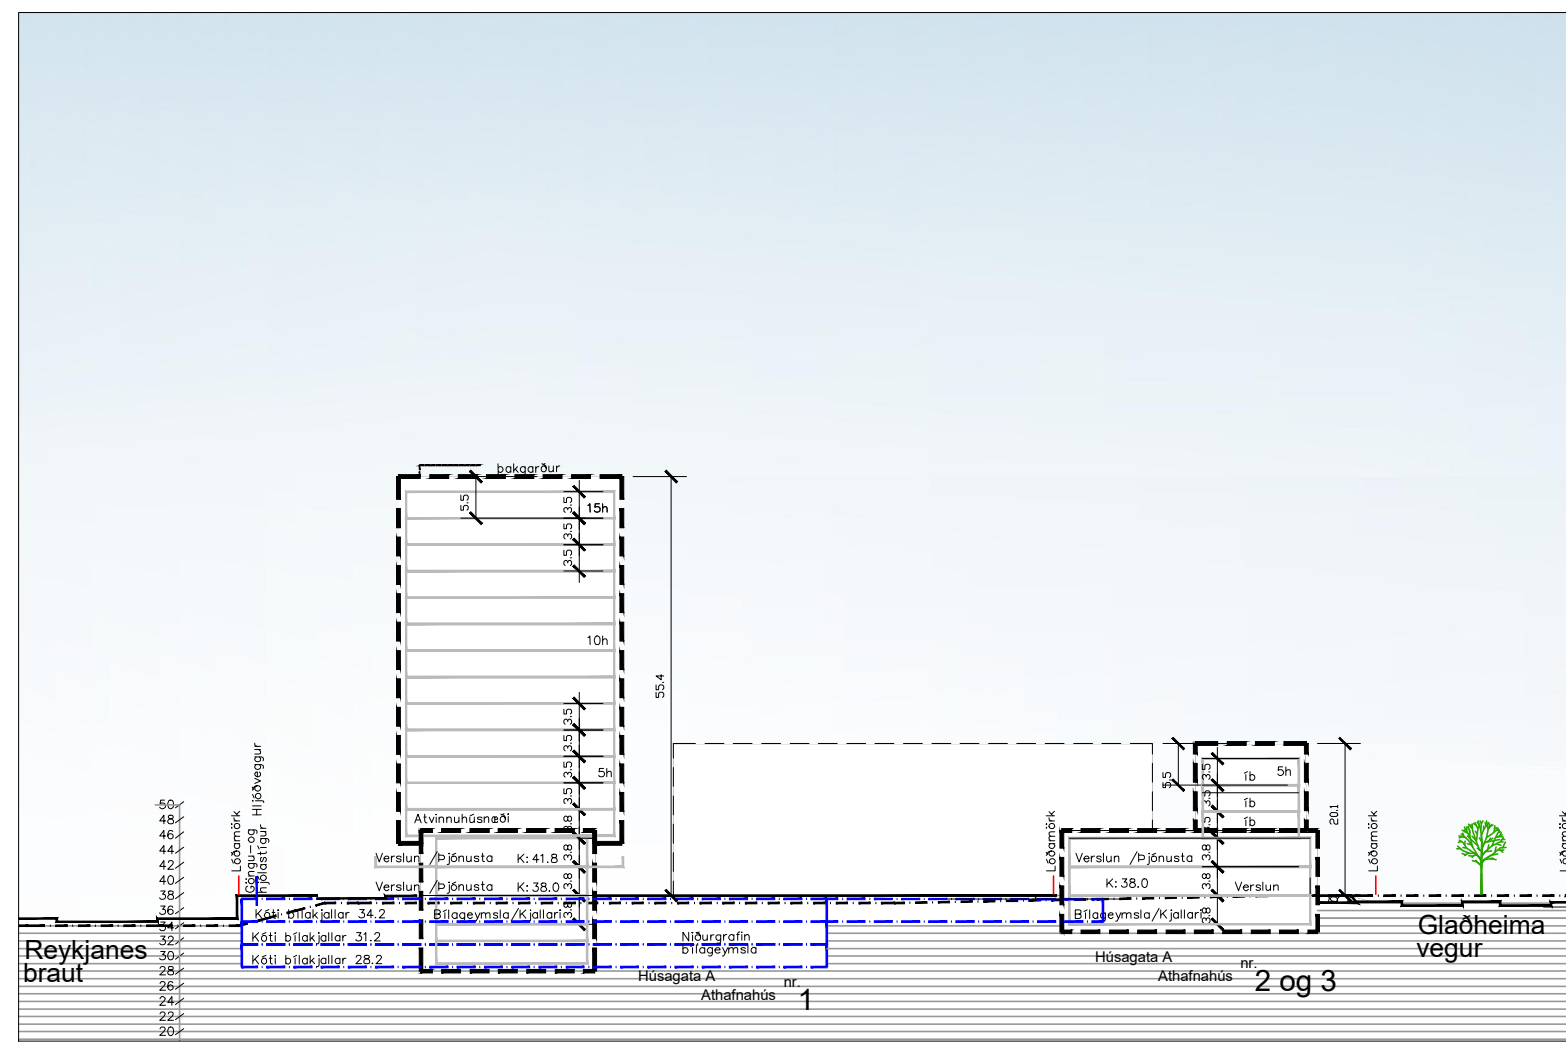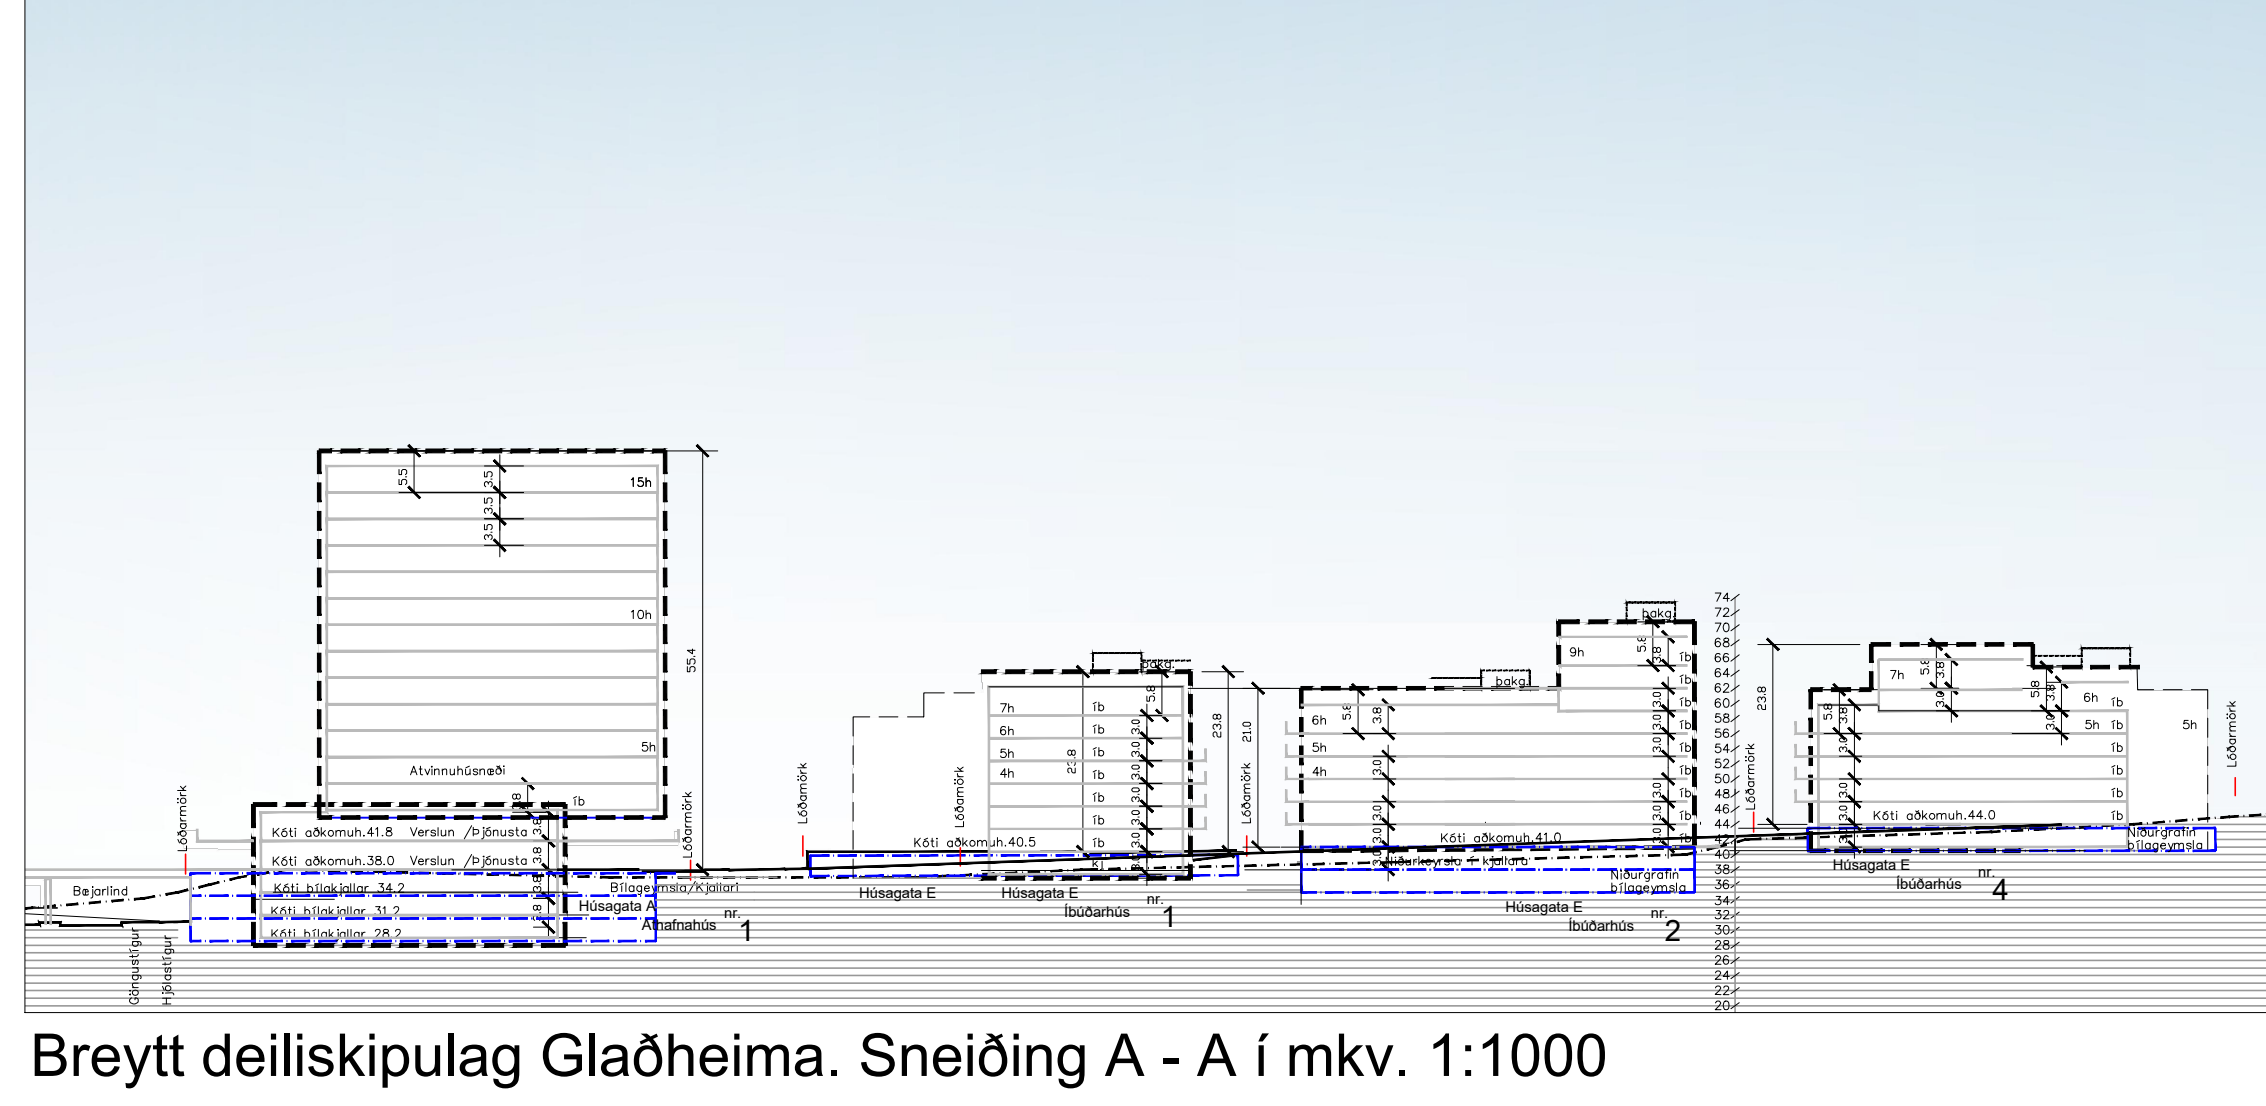

Sneiðing B - B í mkv. 1:1000

Glaðheimar - Vesturhluti Breytt deiliskipulag