

KÓPAVOGUR

Mæliblað


1:500 3.338.1

Fífuhjalli 11, 13, 15,
17, 19, 21 og 23

Gert samkv. samþykkt bæjarstjórnar á
delliskipulagi dags. 18.08.1987

Útgefið af Tæknideild Kópavogs 30. sept. 1988

Sigurður Björnsson
bæjarverkfræðingur

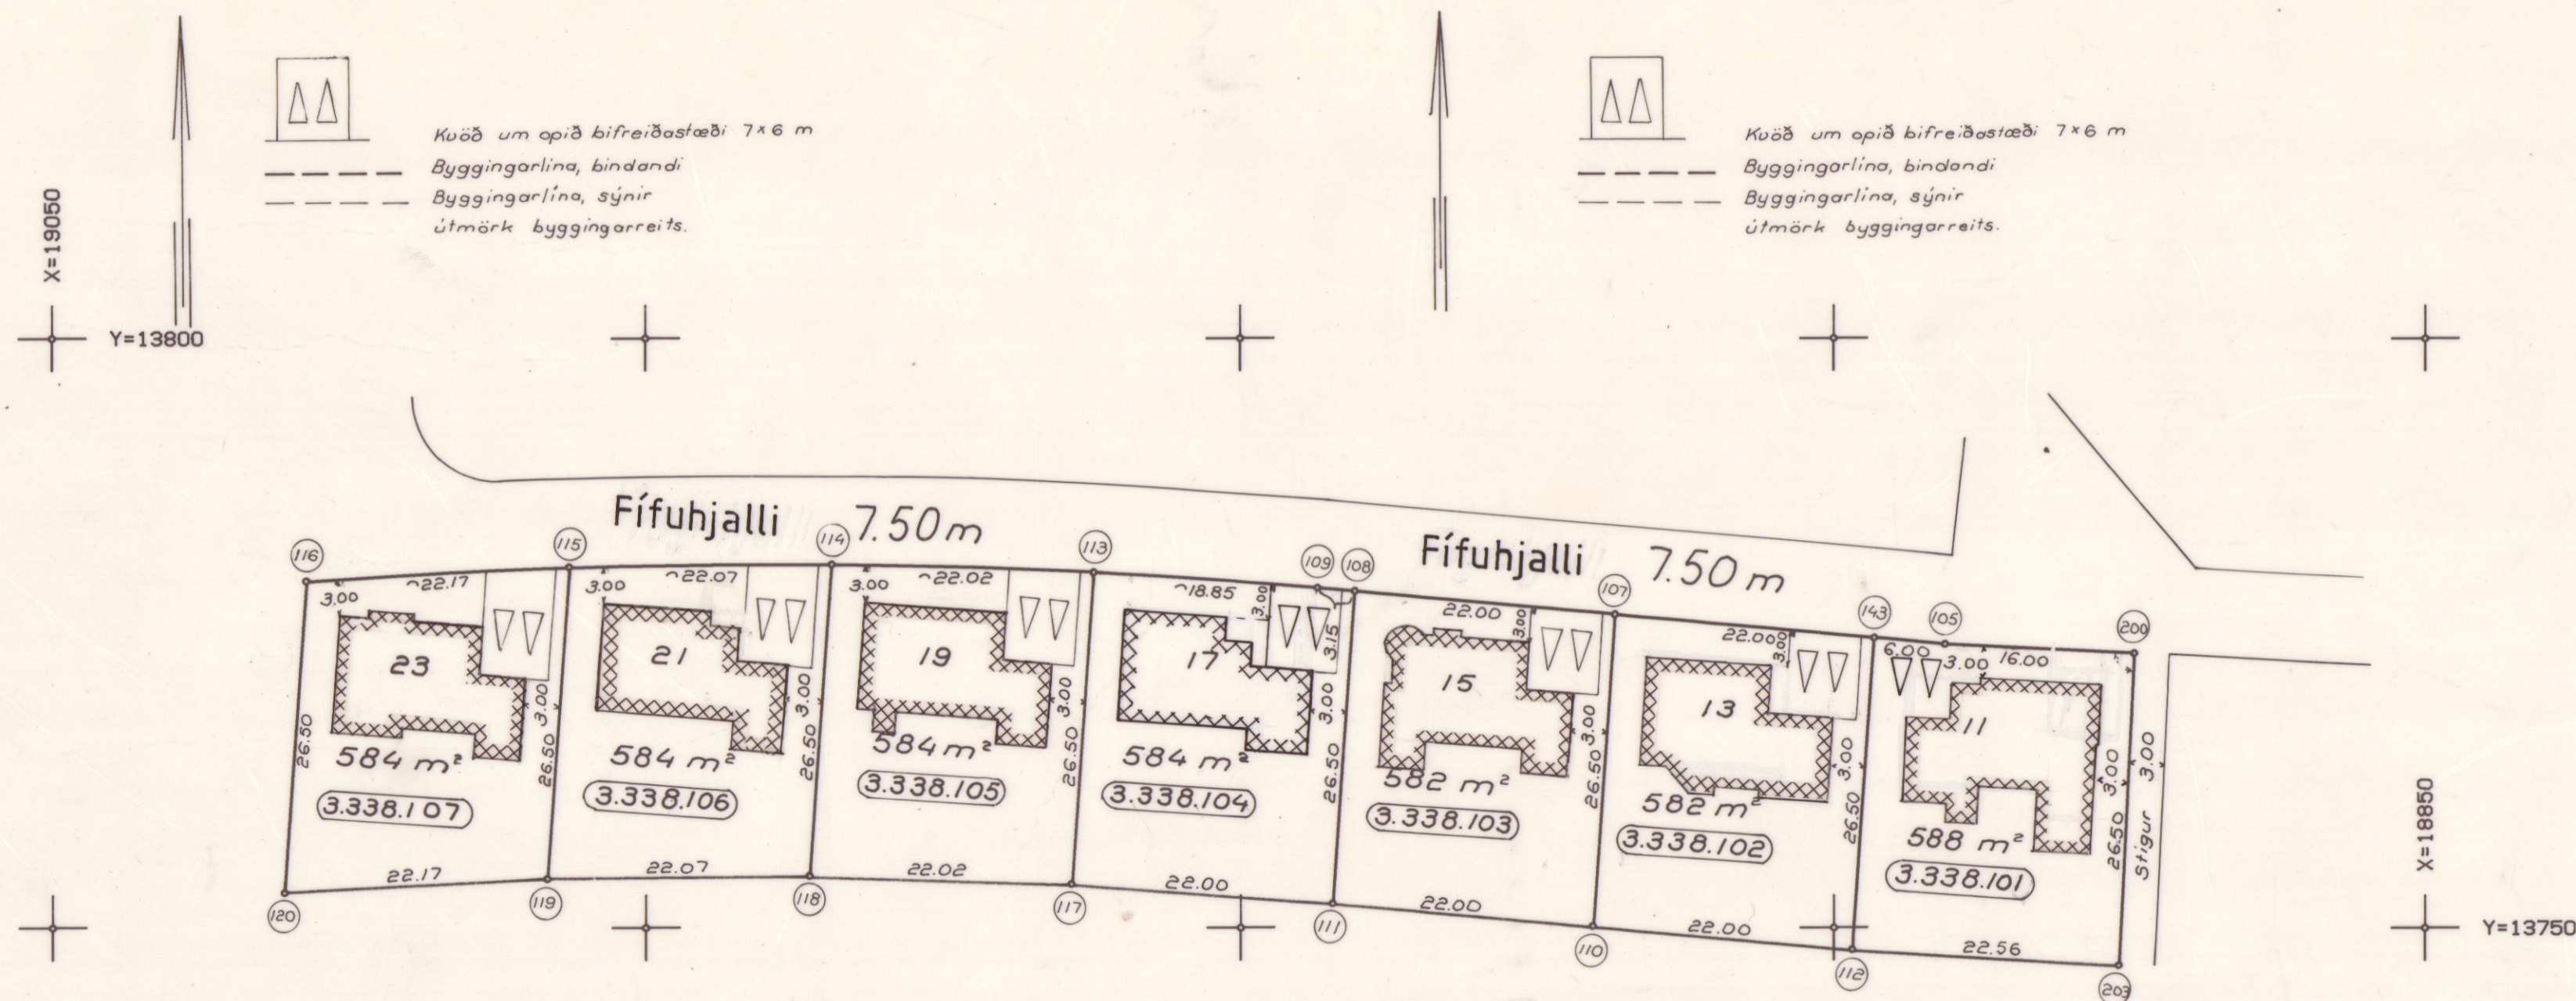

NR	X	Y
113	18962.268	13780.201
114	18984.274	13780.904
115	19006.347	13780.673
116	19028.487	13779.498
117	18964.157	13753.768
118	18986.163	13754.471
119	19008.236	13754.240
120	19030.376	13753.066
156	18989.870	13260.934

NR	X	Y
105	18890.527	13774.116
107	18918.416	13776.615
108	18940.328	13778.578
109	18943.462	13778.859
110	18920.305	13750.182
111	18942.217	13752.146
112	18898.393	13748.219
113	18962.268	13780.201
117	18964.157	13753.768
143	18896.503	13774.651
156	18989.870	13260.934
200	18874.547	13773.315
203	18875.873	13746.848

BREYTT GÖTUHEITI SAMKV. ÁKVÖRÐUN
BÆJARSTJÓRNAR HINN 25. APRÍL 1989

U 003150

Gerð mæliblaðs:
Verkfræðistofan F O R V E R K sf
Fréyjúgötu 35 sími 26255
Reikn: FA Teikn: RB/SÁ Yfirt: FA