


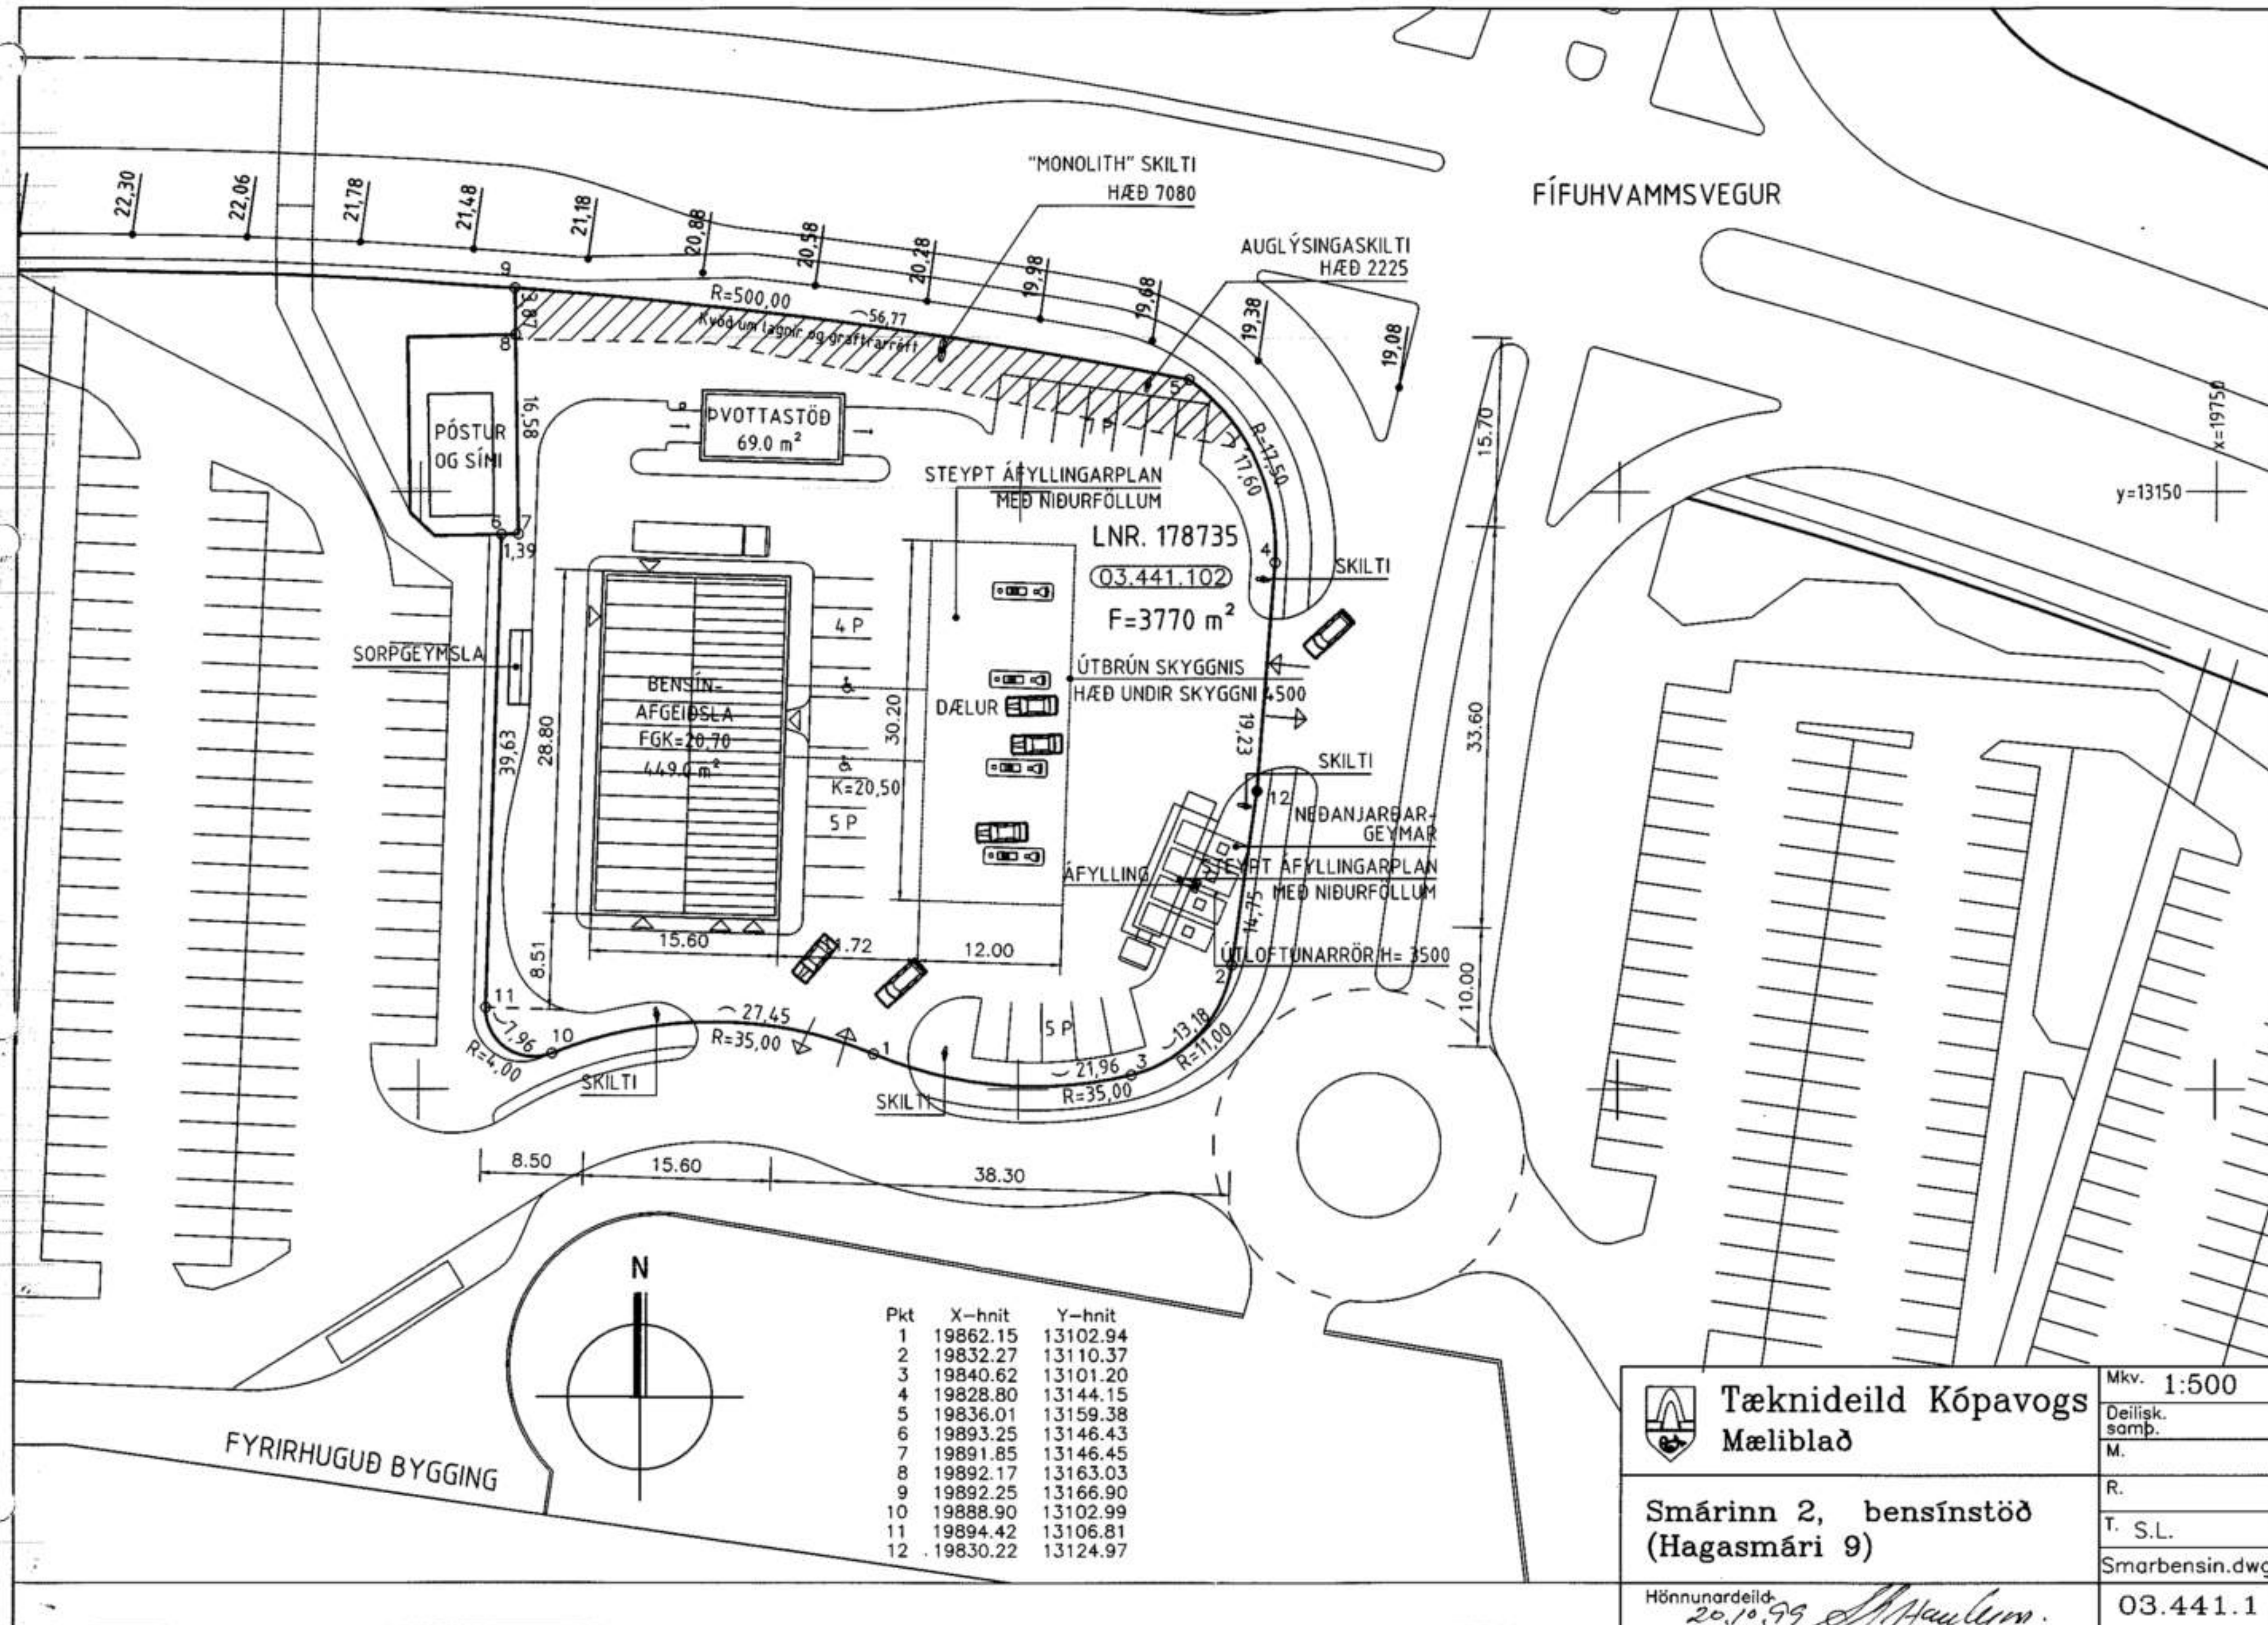

Pkt	X-hnit	Y-hnit
1	19862.15	13102.94
2	19832.27	13110.37
3	19840.62	13101.20
4	19828.80	13144.15
5	19836.01	13159.38
6	19893.25	13146.43
7	19891.85	13146.45
8	19892.17	13163.03
9	19892.25	13166.90
10	19888.90	13102.99
11	19894.42	13106.81
12	19830.22	13124.97

Tæknideild Kópavogs Mæliblað	Mkv. 1:500
	Deilisk. samþ. M.
Smárin 2, bensínstöð (Hagasmári 9)	R.
	T. S.L.
Hönnunardeild 20.10.99 <i>[Signature]</i>	Smarbensin.dwg
03.441.1	