




0:\Vieggjardir\2970\440_Bu_vir_Fossvog - forfönnun og útbæðingunum09_Tekningar04_LayoutFyrir umskotLAY_B.dwg

Hnitakerfi:
Hæðarkerfi:
Loftmynd:
Hæðargrunnur sjávarbotn:
Hæðargrunnur land:
Öll mál í m

ISN93
ISH2004
Loftmyndir.is 2023
C3867 FOSSVOGUR - Dýptarmæling Vg. frá des. 2017
Borgarlína PMO 2022

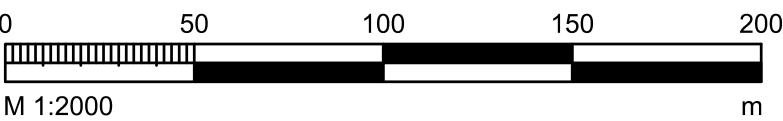

ÚTS. DAGS.	ÚTGAFUFERILL	HANNAÐ. TEKN. YFIRF.



VERKNUMER 2970-440	HANNAÐ: TEKNAÐ: YFIRFARID: MÆLT: SAMÞ.	BLADSTÆRD A1
VERKNUMER 170	DAGS. 23.06.2025	MÆLIKVARÐI 1:2000

Fossvogsbú (BL170) Landfyllingar Útbóðshönnun	TEKNIKA NÚMER B000
Jarðvinna Landfyllingar Yfirlitsmynd	ÚTGÁFA



Legend

BRT

Bike path (asphalt)

Pedestrian path (asphalt)

Tender boundary

Paved surface paths

Paved surface resting areas

Wooden benches

Basalt seating and stonewall

Grass area

Bushes and trees

Rainwater basin

Bollard lighting

Recessed lighting

Street lighting

0

10

20

30

40

50

M 1:500

m

Consultant

EFLA

0.3	Tender design for PMO and stakeholder review	HH	OMI	MA	08.04.26
0.2	Updated draft submission	HH	OMI	MA	20.02.26
0.1	Tender design for traffic safety review	HH	OMI	MA	01.12.25
Rev.	Description	Drawn	Check	Appr.	Date

Client

Betri samgöngur

www.betrisamgongur.is

www.borgarlinan.is

Borgarlínan

BETRI SAMGÖNGUR

Project

Borgarlínan

Phase

Tender design

Section

167 & 189

Drawing name

Landscaping South

Overview drawing

Scale: 1:500

Size: A1

Drawn

HH

Check

OMI

Appr.

MA

Date

01.12.2025

Drawing ID

0201


Drawing no.

BL189-ULA-EFL-OO-00001

Rev.


0.3

Skjal sótt af '0000000000' daga: 19.08 2026

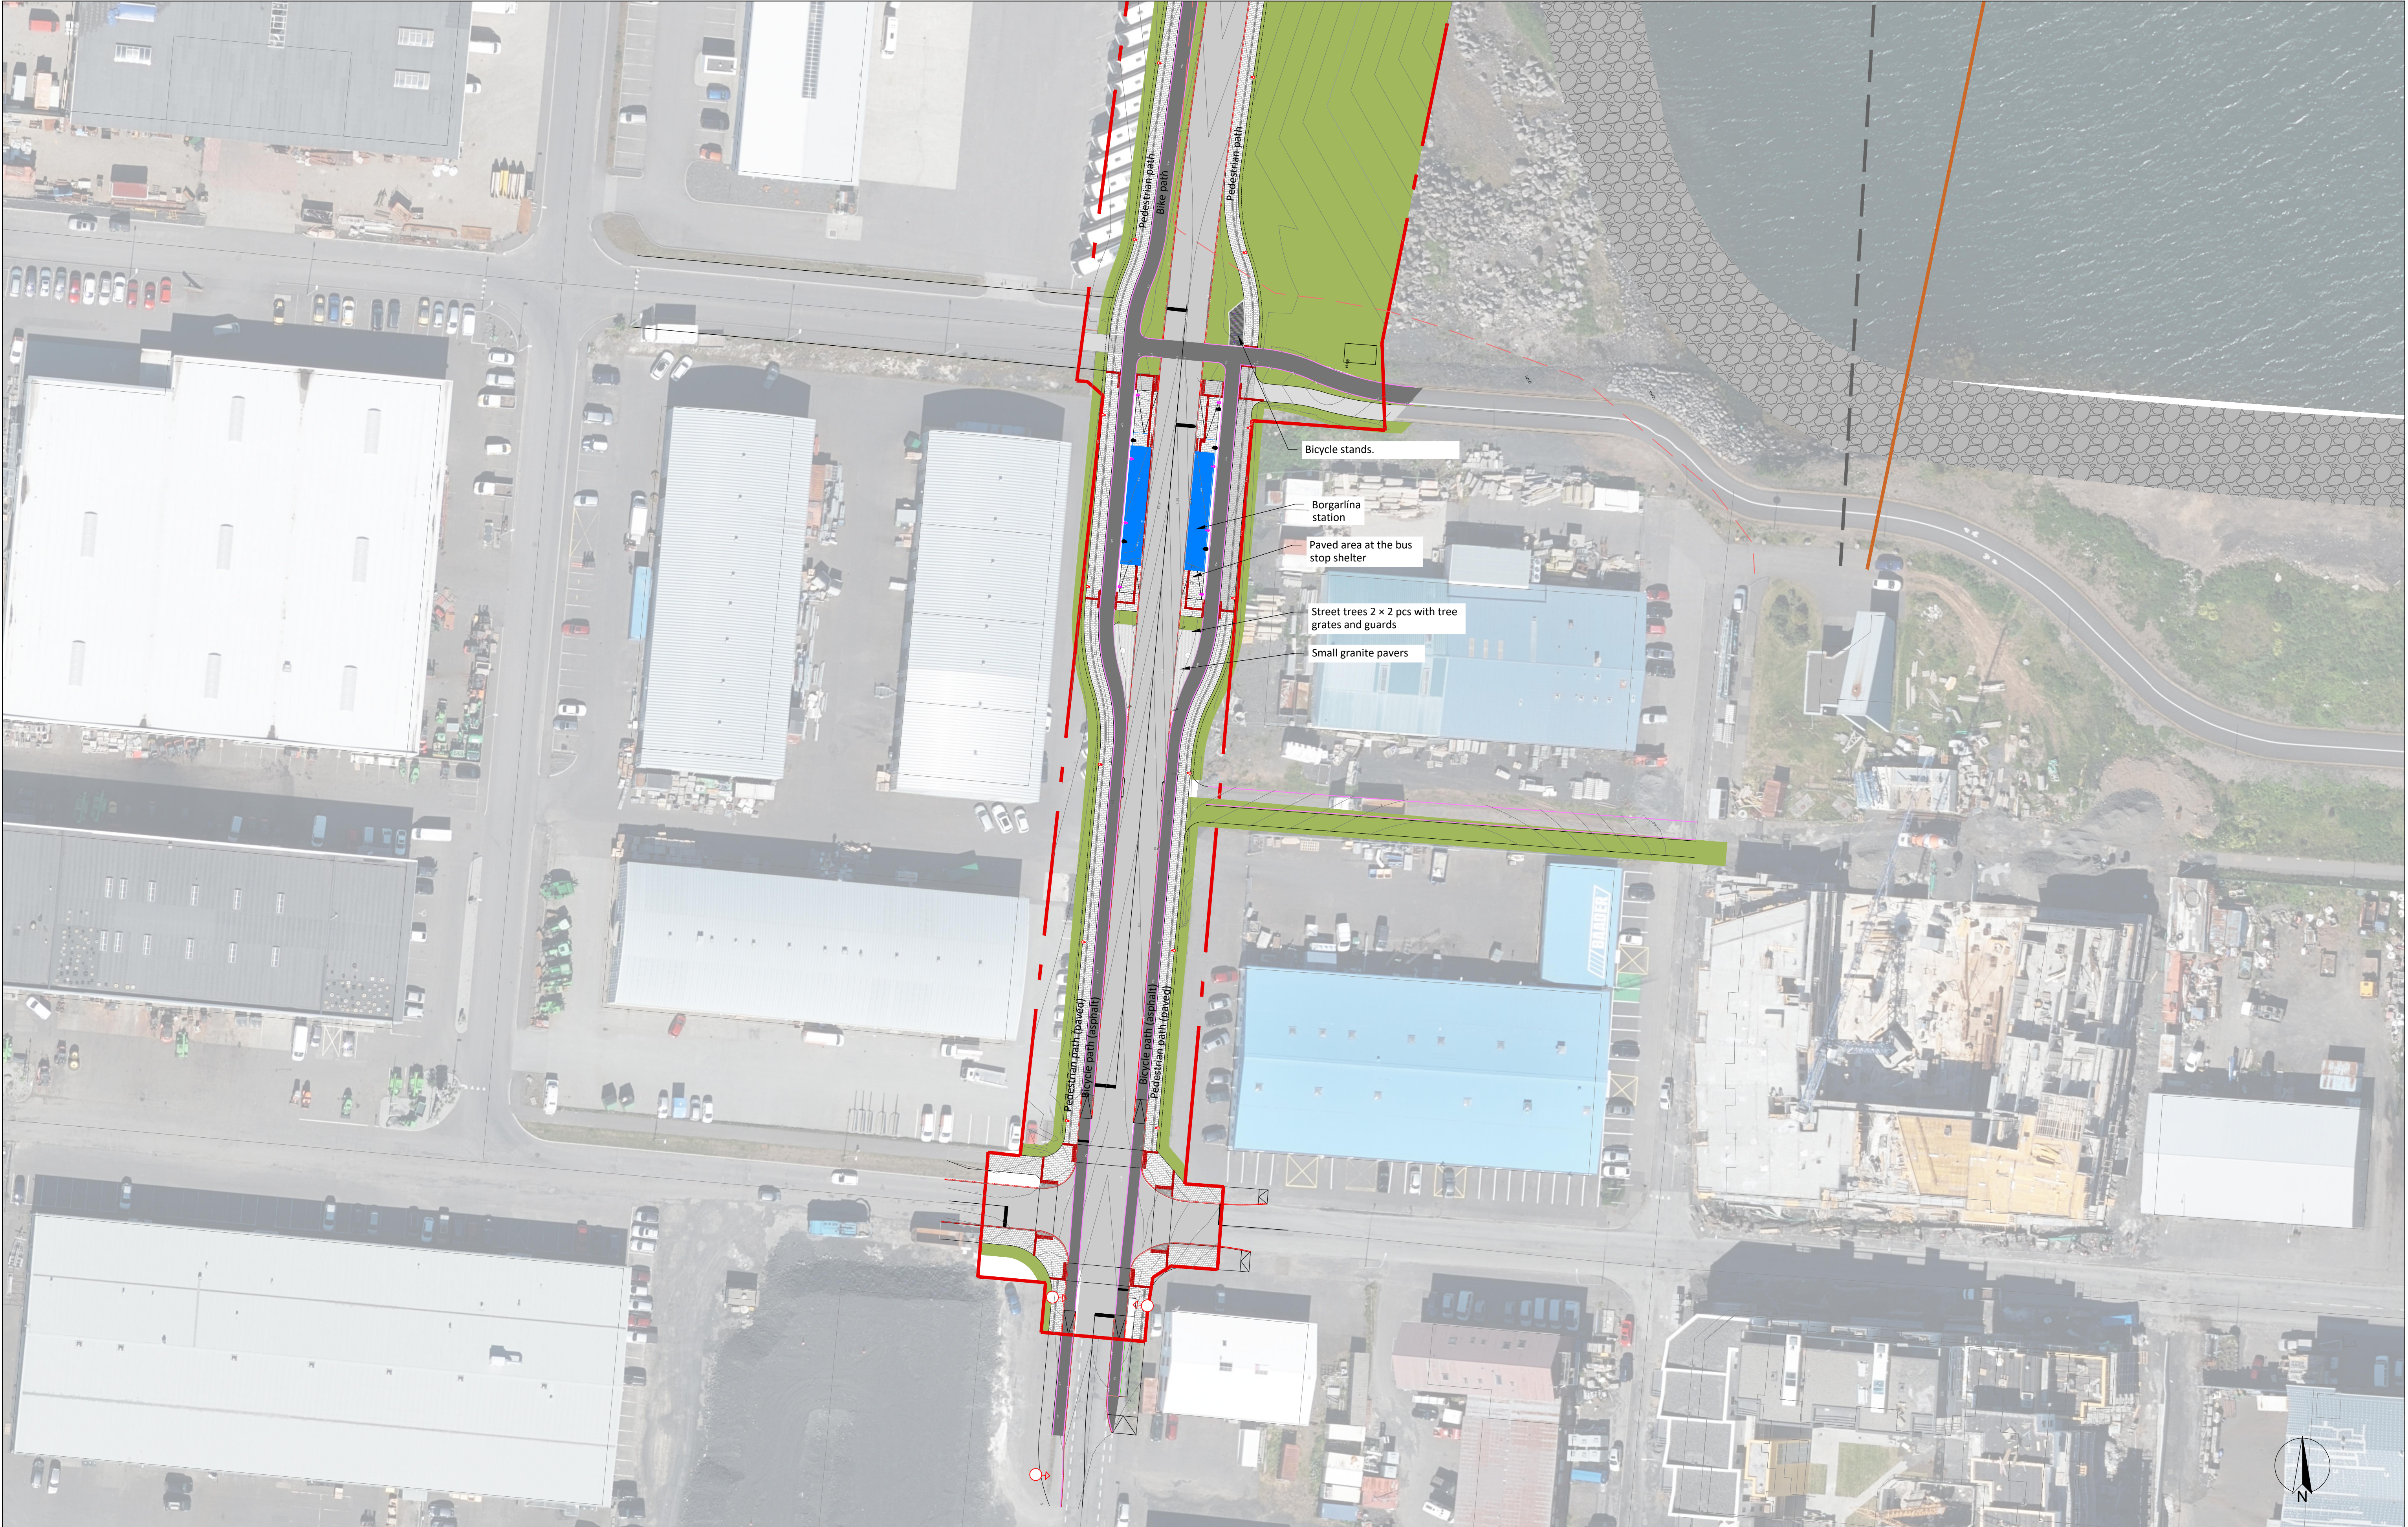


Legend				Consultant EFLA				Client Betri samgöngur				Borgarlínan			
M 1:500				0.3 Tender design for PMO and stakeholder review				HH OMI MA 08.04.26				Drawing ID 0202			
0.2 Updated draft submission				HH OMI MA 20.02.26				Drawing no. BL189-ULA-EFL-OO-00002				Rev. 0.3			
0.1 Tender design for traffic safety review				HH OMI MA 01.12.25											
Rev. Description				Drawn Check Appr. Date											


Borgarlínan - Characteristic section St. approx. 9630
M 1:100

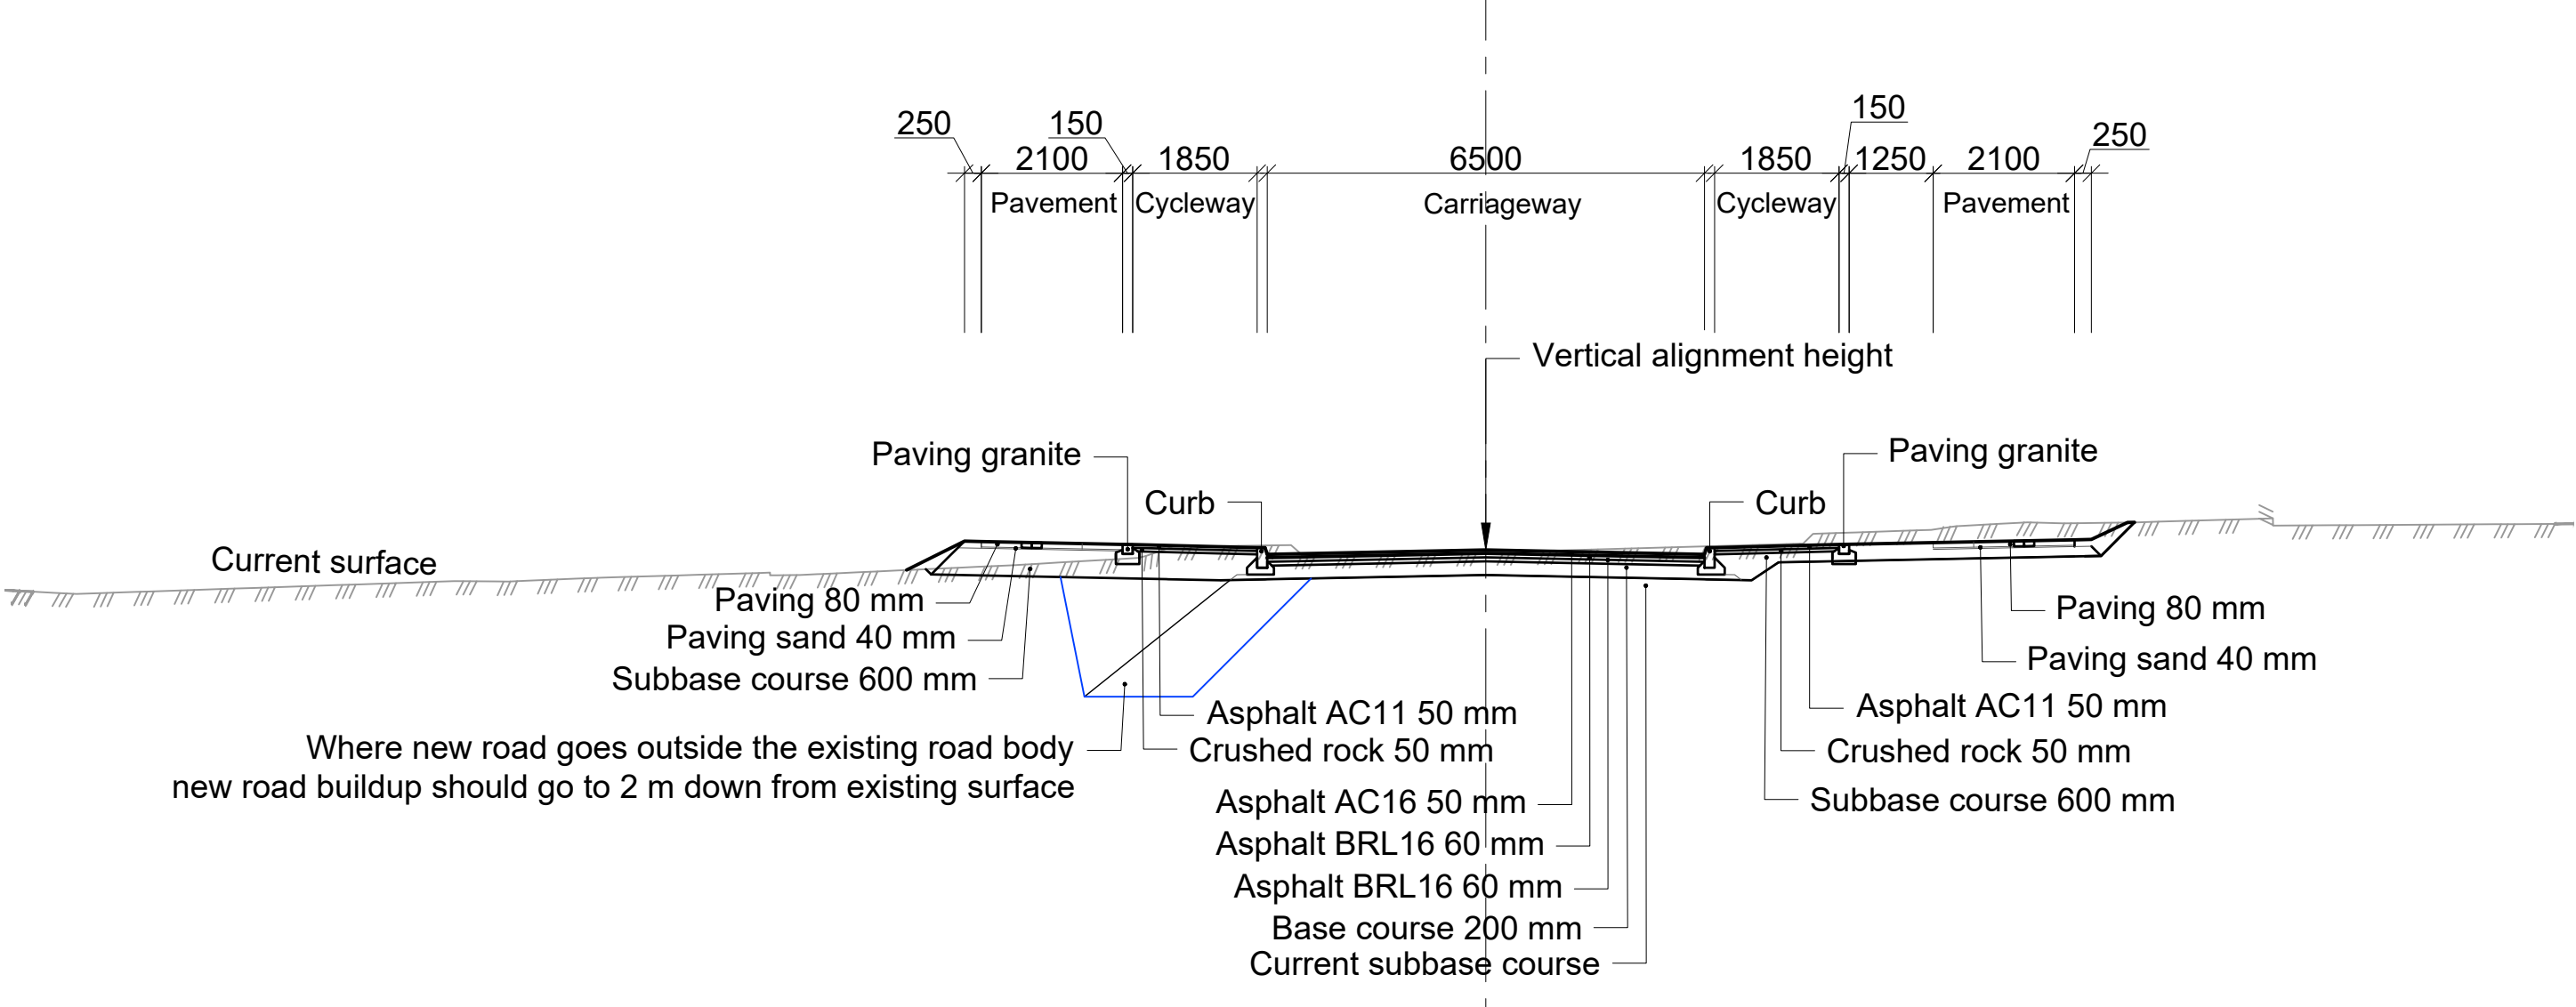


Borgarlínan - Characteristic section St. approx. 9700
M 1:100

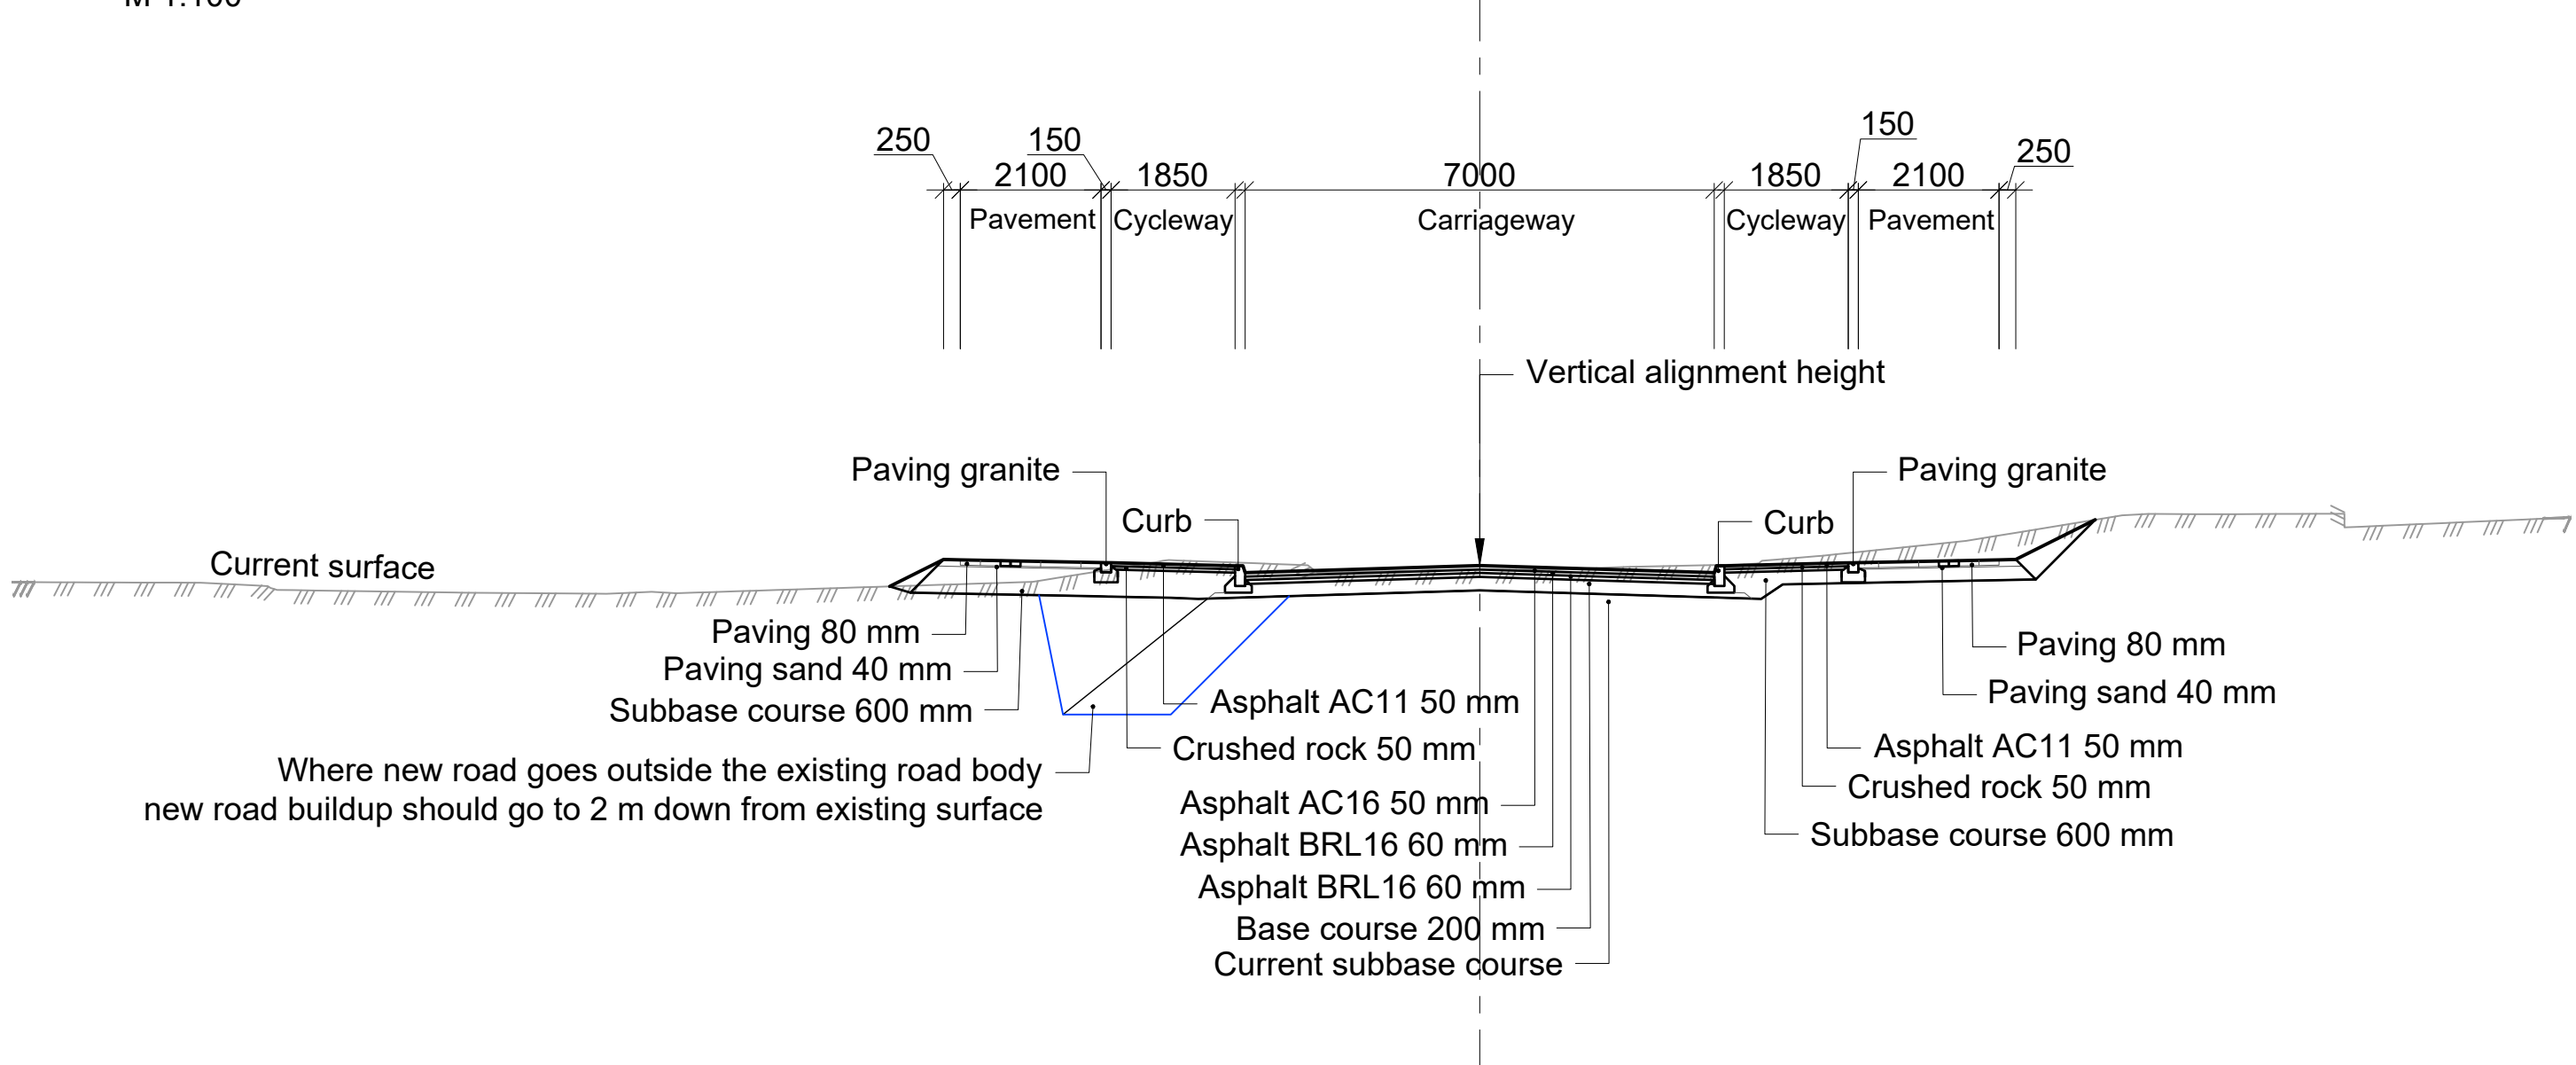

Borgarlínan - Characteristic section St. approx. 9770
M 1:100

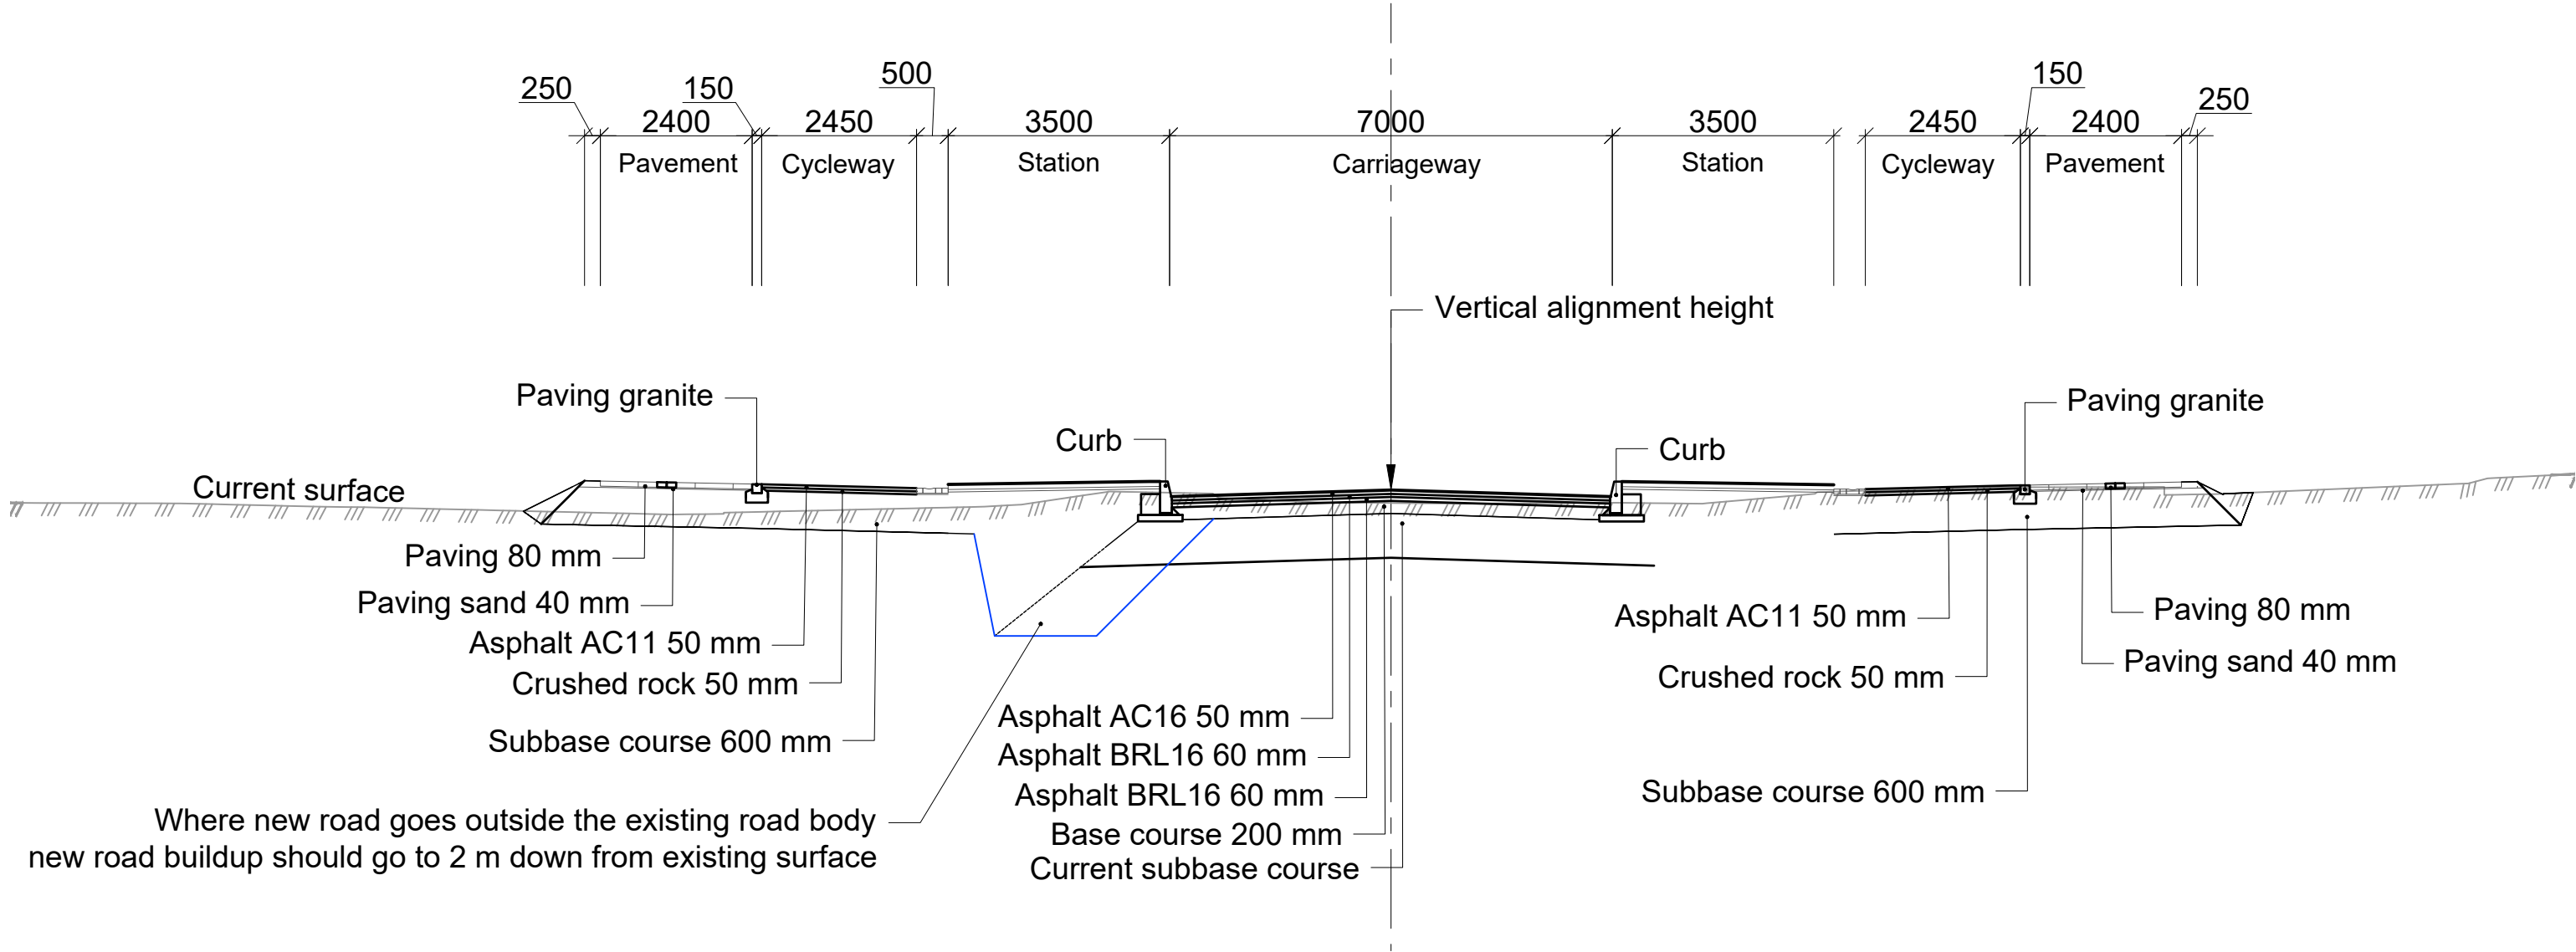


Borgarlínan - Characteristic section St. approx. 9900
M 1:100

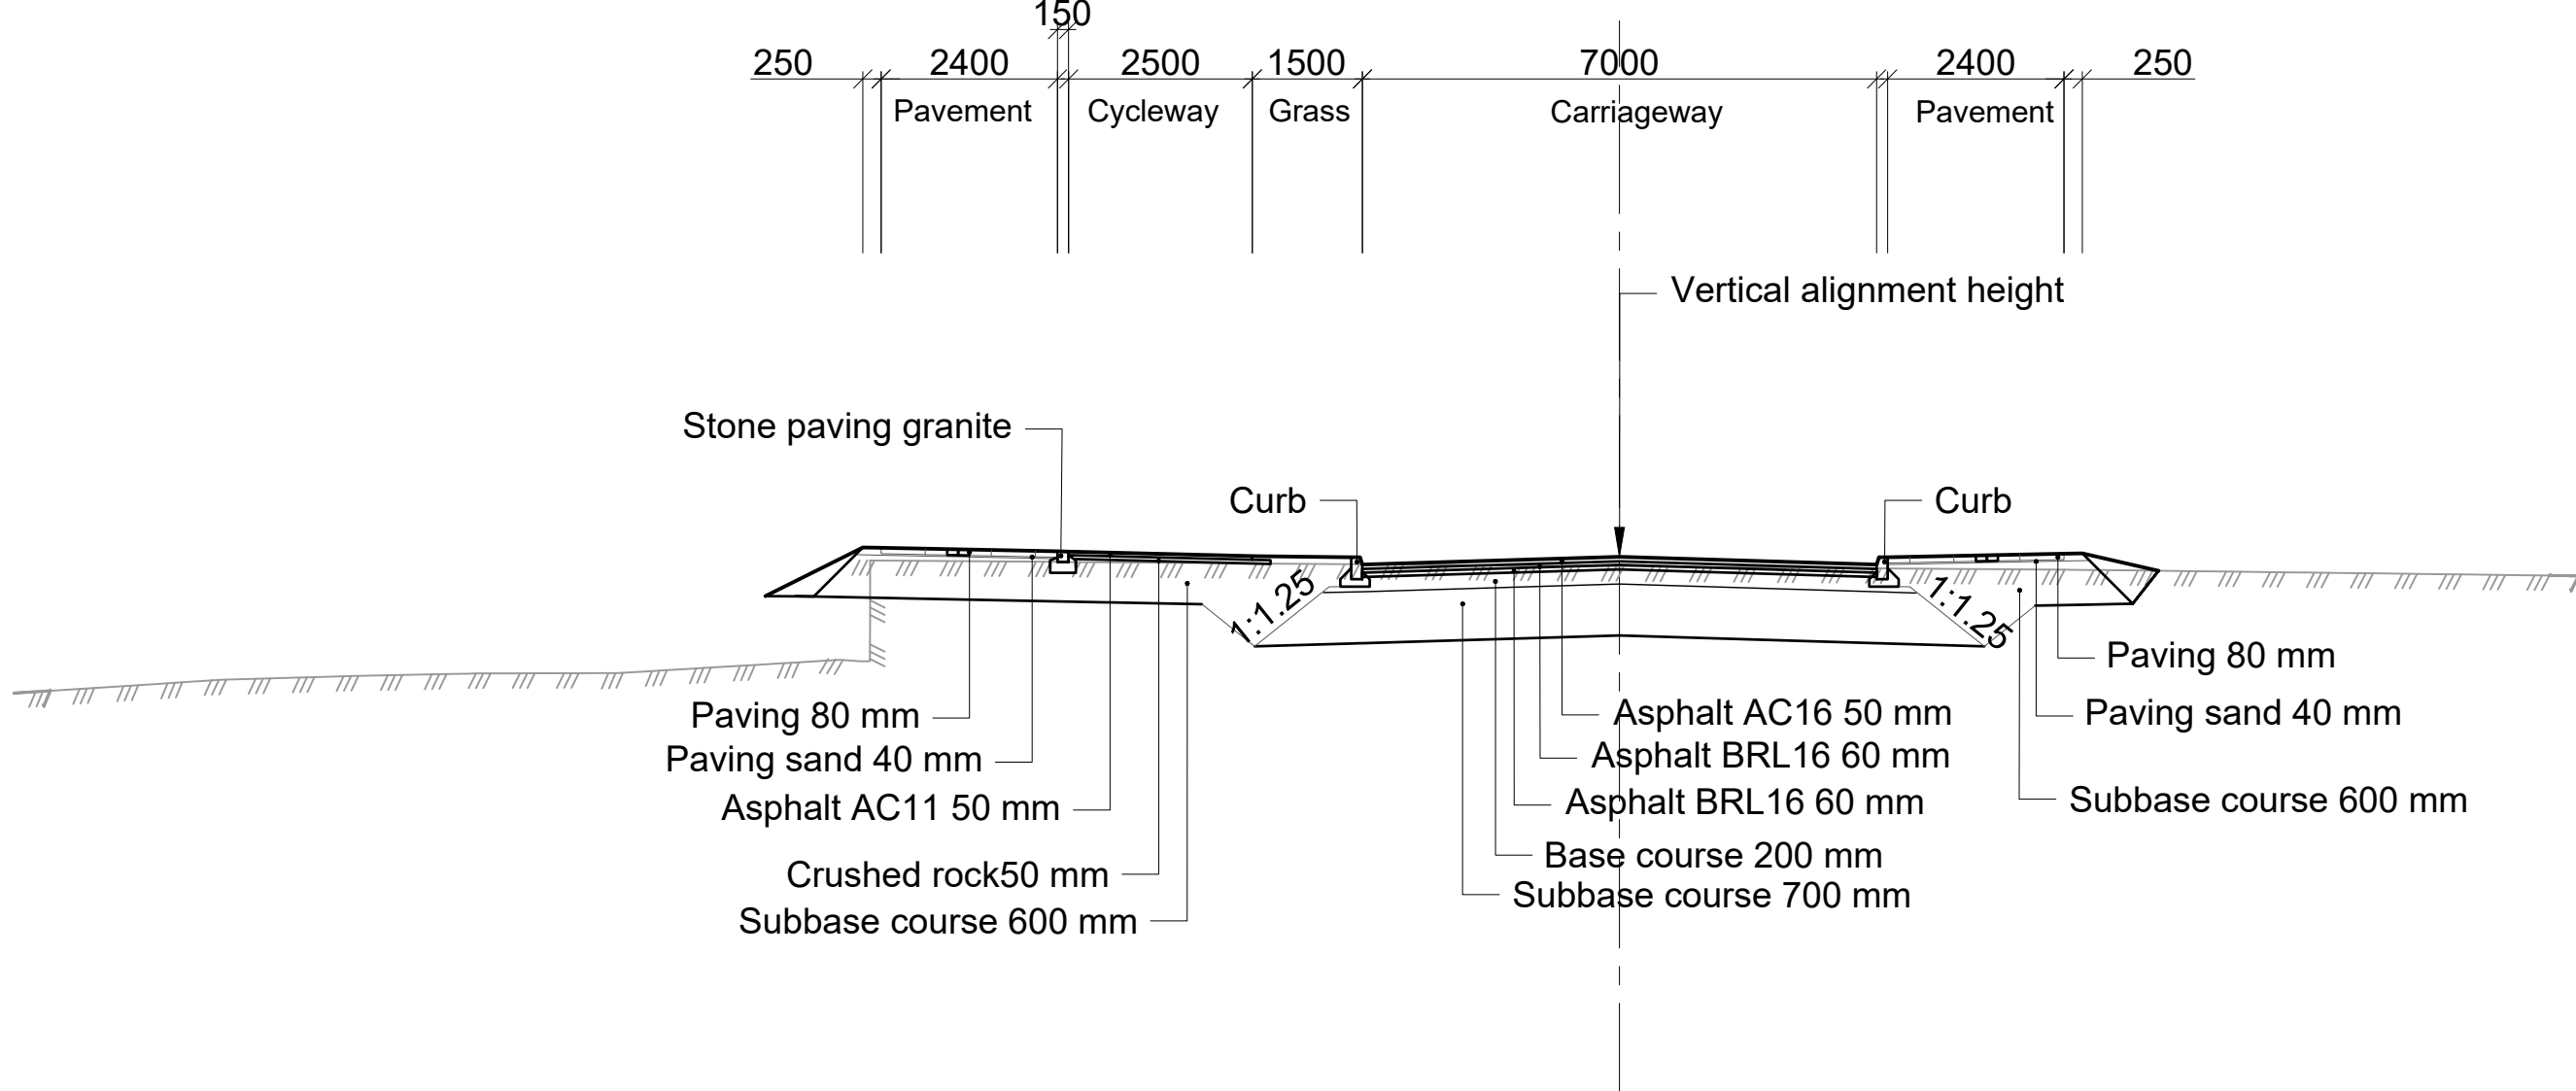

Legend

- Existing surface
- Top of load bearing surface
- Top of rock surface

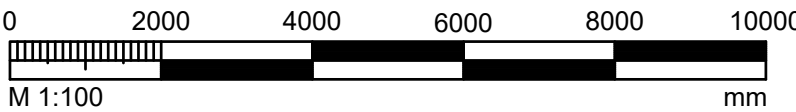

Consultant
EFLA

Rev.	Description	Drawn	Check	Appr.	Date
0.3	Tender design for PMO and stakeholder review	SM	HJS	MA	08.04.26
0.2	Updated draft submission	SM	HJS	MA	20.02.26
0.1	Tender design for traffic safety review	SM	HJS	MA	01.12.25

Client
Betri samgöngur

Project
Borgarlínan

Phase
Tender design

Section
167 & 189

Drawing name
Main sections
Kópavogur

Scale: 1:100

Size: A1

Drawn
SM

Check
HJS



Appr.
MA

Date
01.12.2025


Drawing ID
F101

Drawing no.
BL100-STR-EFL-FF-00001


Rev.
0.3

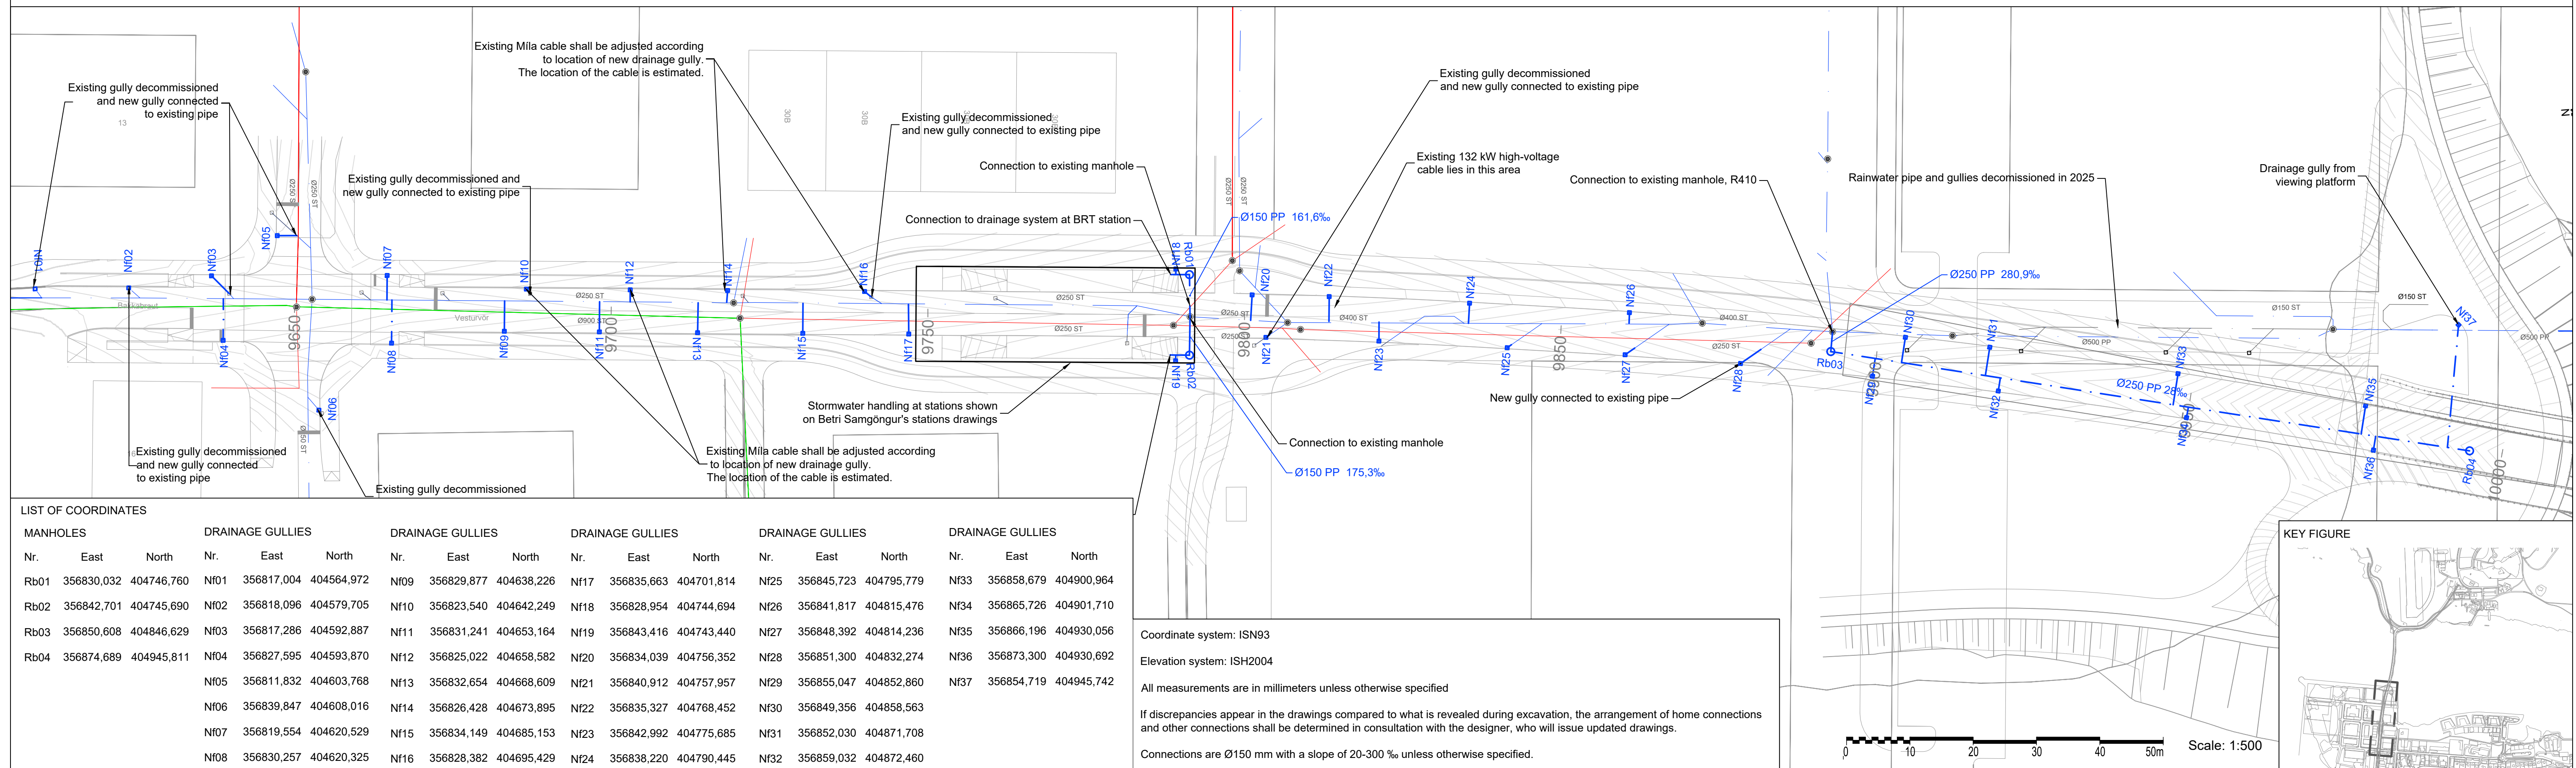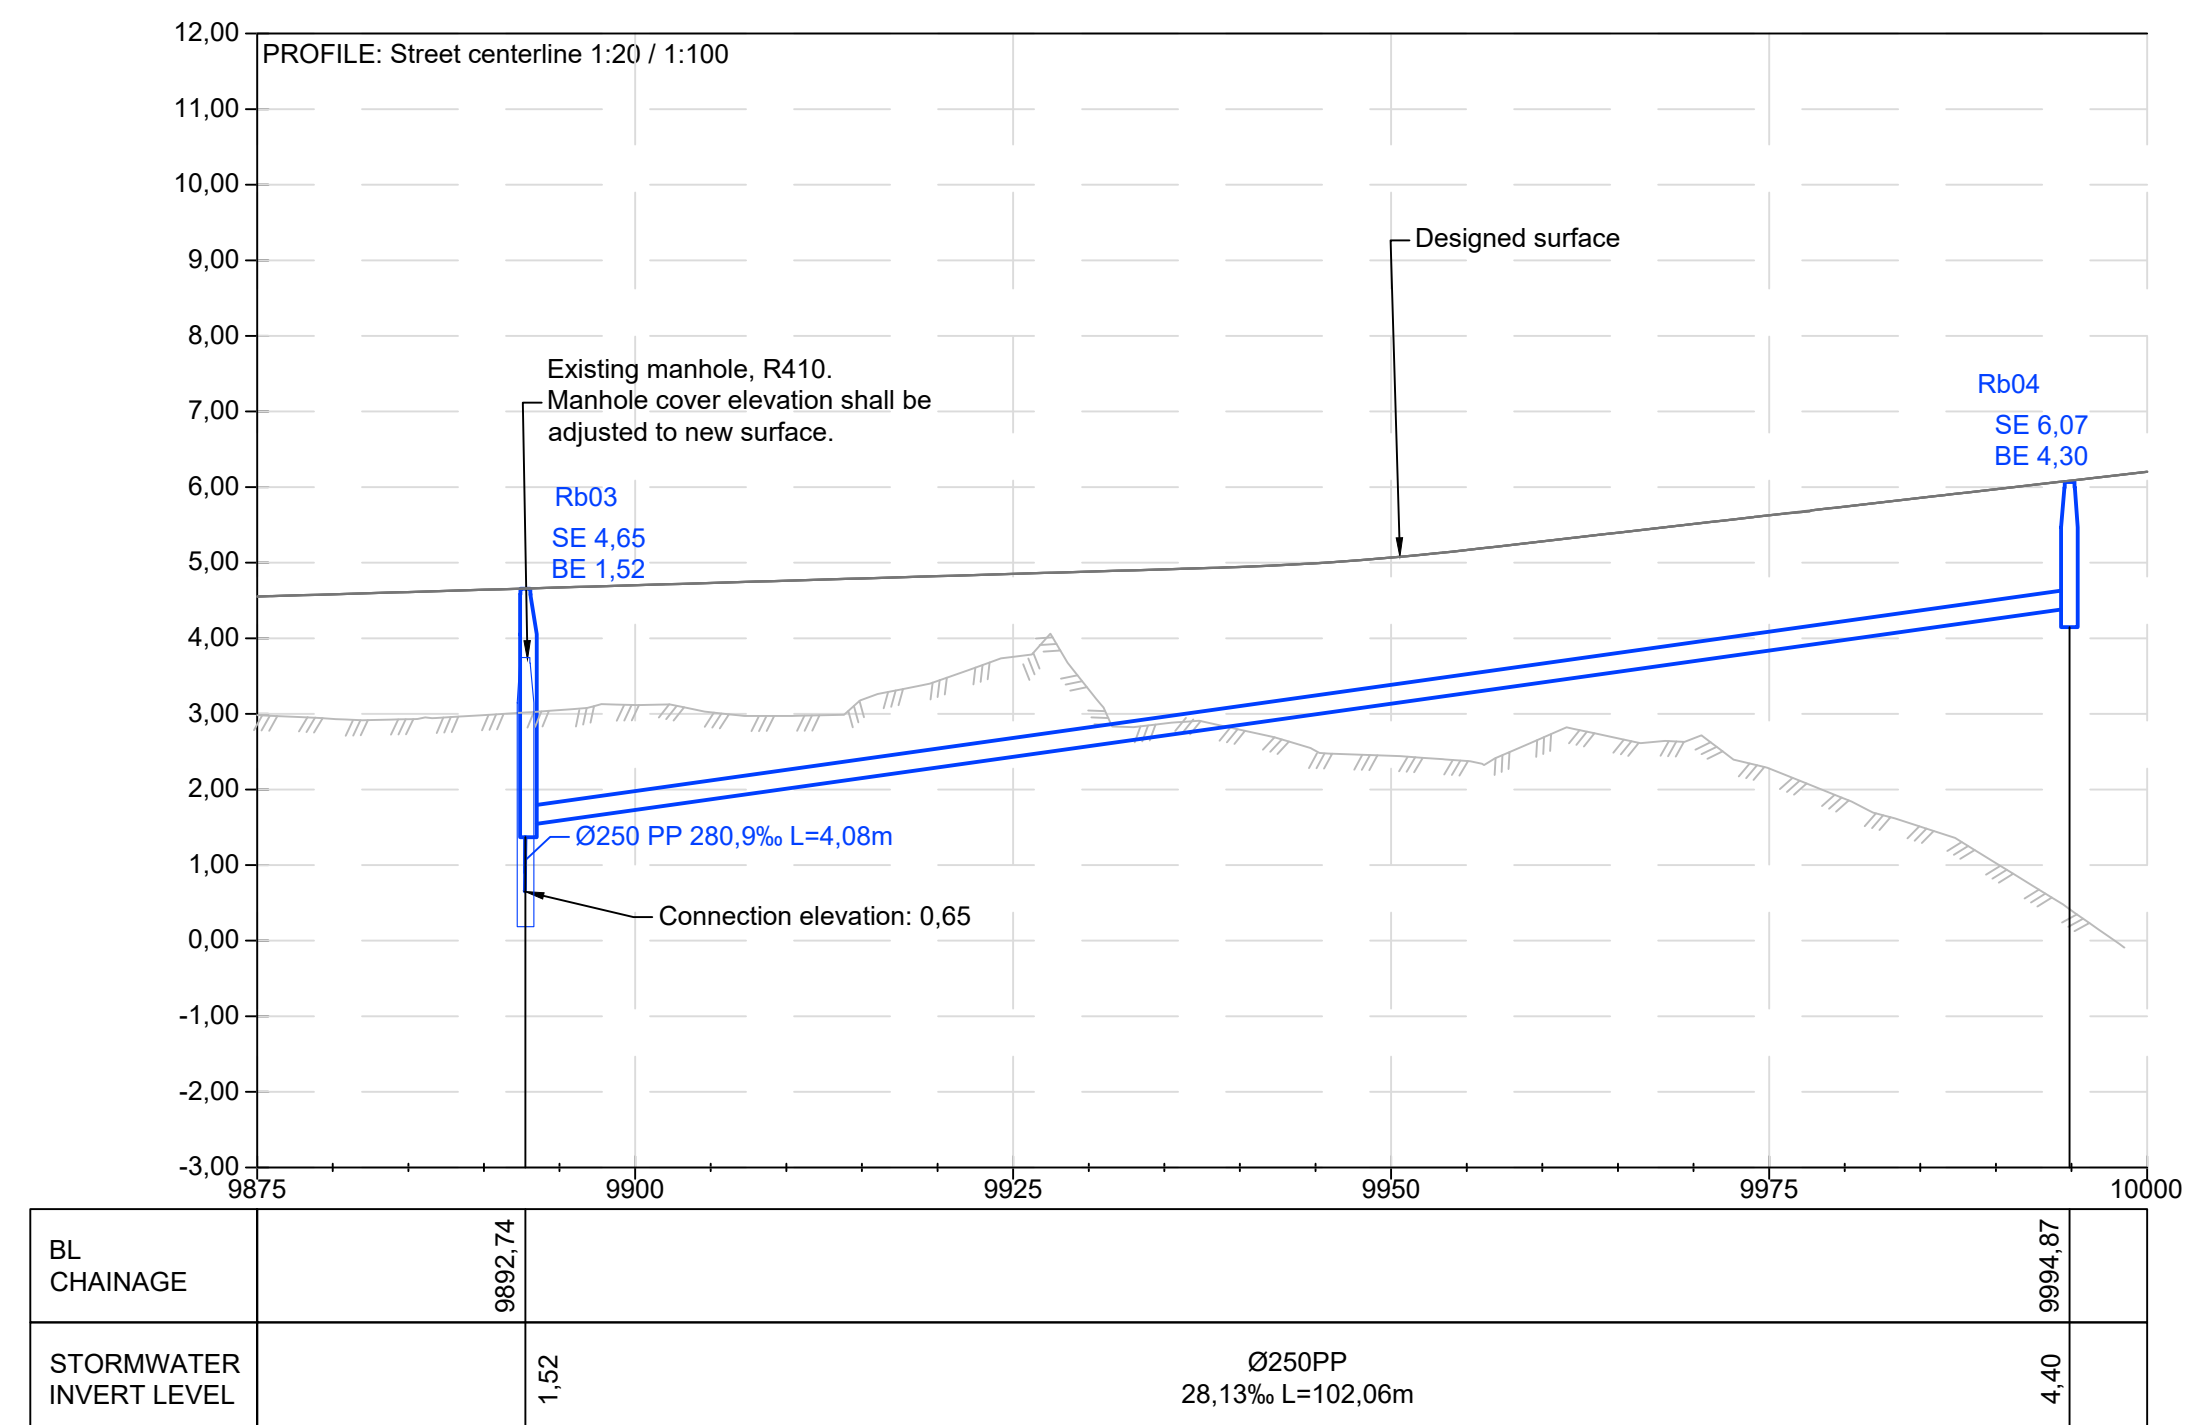


Legend										Consultant EFLA						Client Betri samgöngur		www.betrisamgongur.is www.borgarlinan.is				Borgartínan 	
	Blue Green Solutions (BGS)		Existing combined pressure pipe		Existing drainage gully					Veitur Project no. 21013375		Project Borgartínan		Scale: 1:500		Size: A1							
	Perforated kerb		Decommissioned pipes		Decommissioned drainage gully					Veitur Property cd.		Phase Tender design		Drawn MÁB		Check JSI		Appr. MA		Date 01.12.2025			
	New stormwater pipe		Sb: Manhole - wastewater		IL: Invert level	0.3 Tender design for PMO and stakeholder review				MÁB JSI MA 08.04.26		Section 167 & 189		Drawing ID GH101									
	Existing stormwater pipe		Rb: Manhole - stormwater		SE: Surface elevation at center of manhole	0.2 Updated draft submission				MÁB JSI MA 02.20.26		Drawing name Drainage											
	Existing wastewater pipe		Existing manhole		BE: Surface elevation at center of manhole	0.1 Tender design for traffic safety review				MÁB JSI MA 01.12.25		Veitur Drawing no. F-04-0001		Plan & profile ----		Drawing no. BL189-UTI-EFL-GG-00001				Rev. 0.3			
	Existing combined pipe		Nfk: Drainage gully with atrium grate		OU: Outlet	Rev. Description				Drawn Check Appr. Date													
	Nf: Drainage gully with normal grate																						

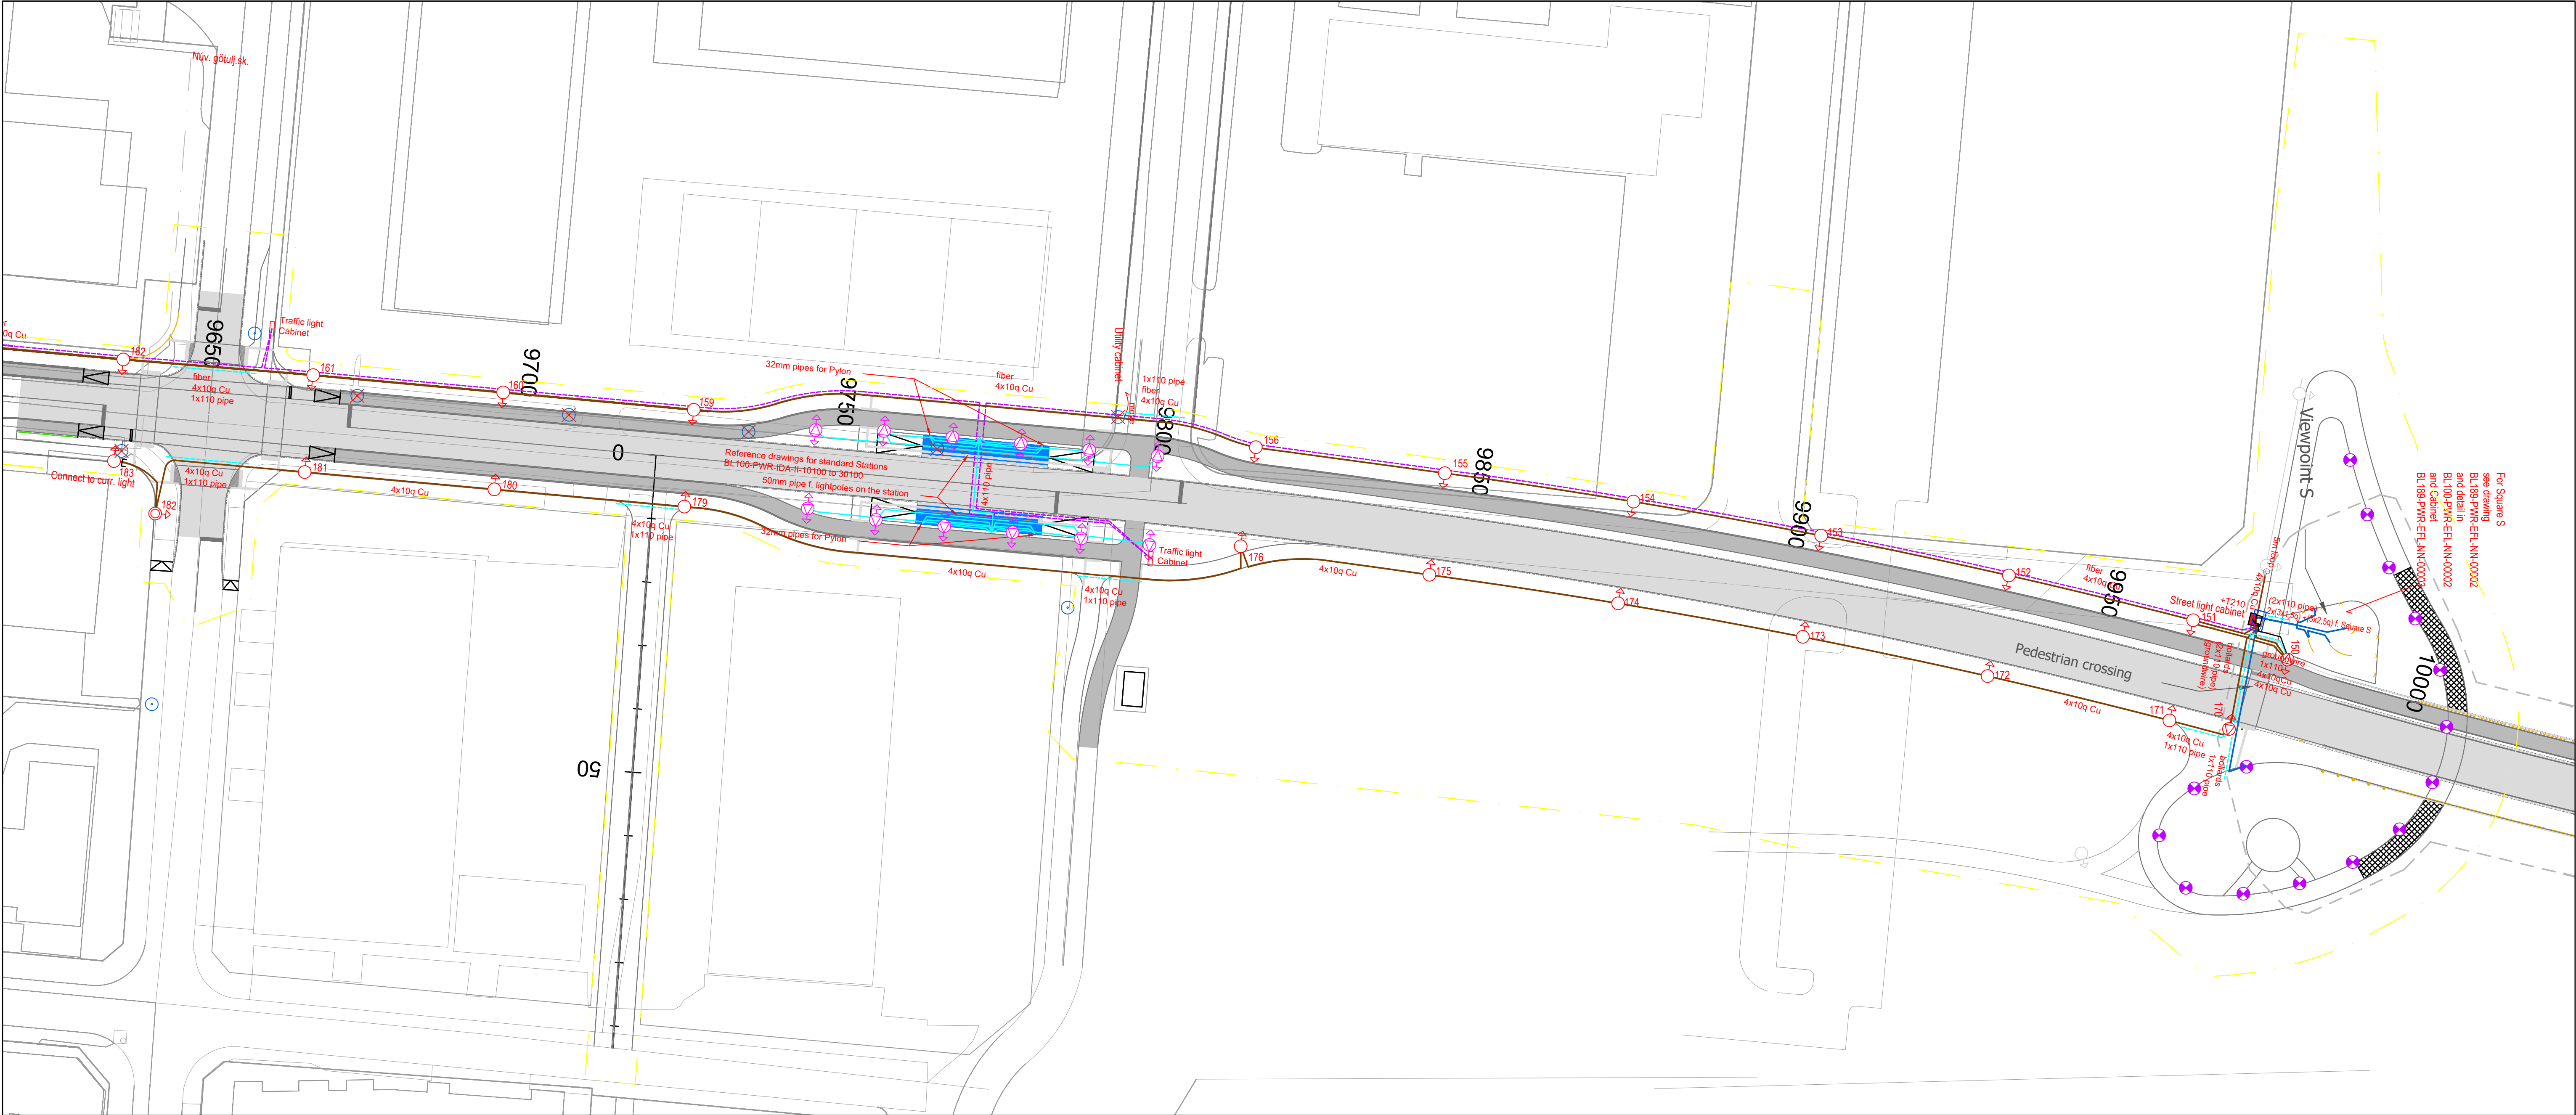

Skjal sótt af '000000000' dags: 19.08 2026

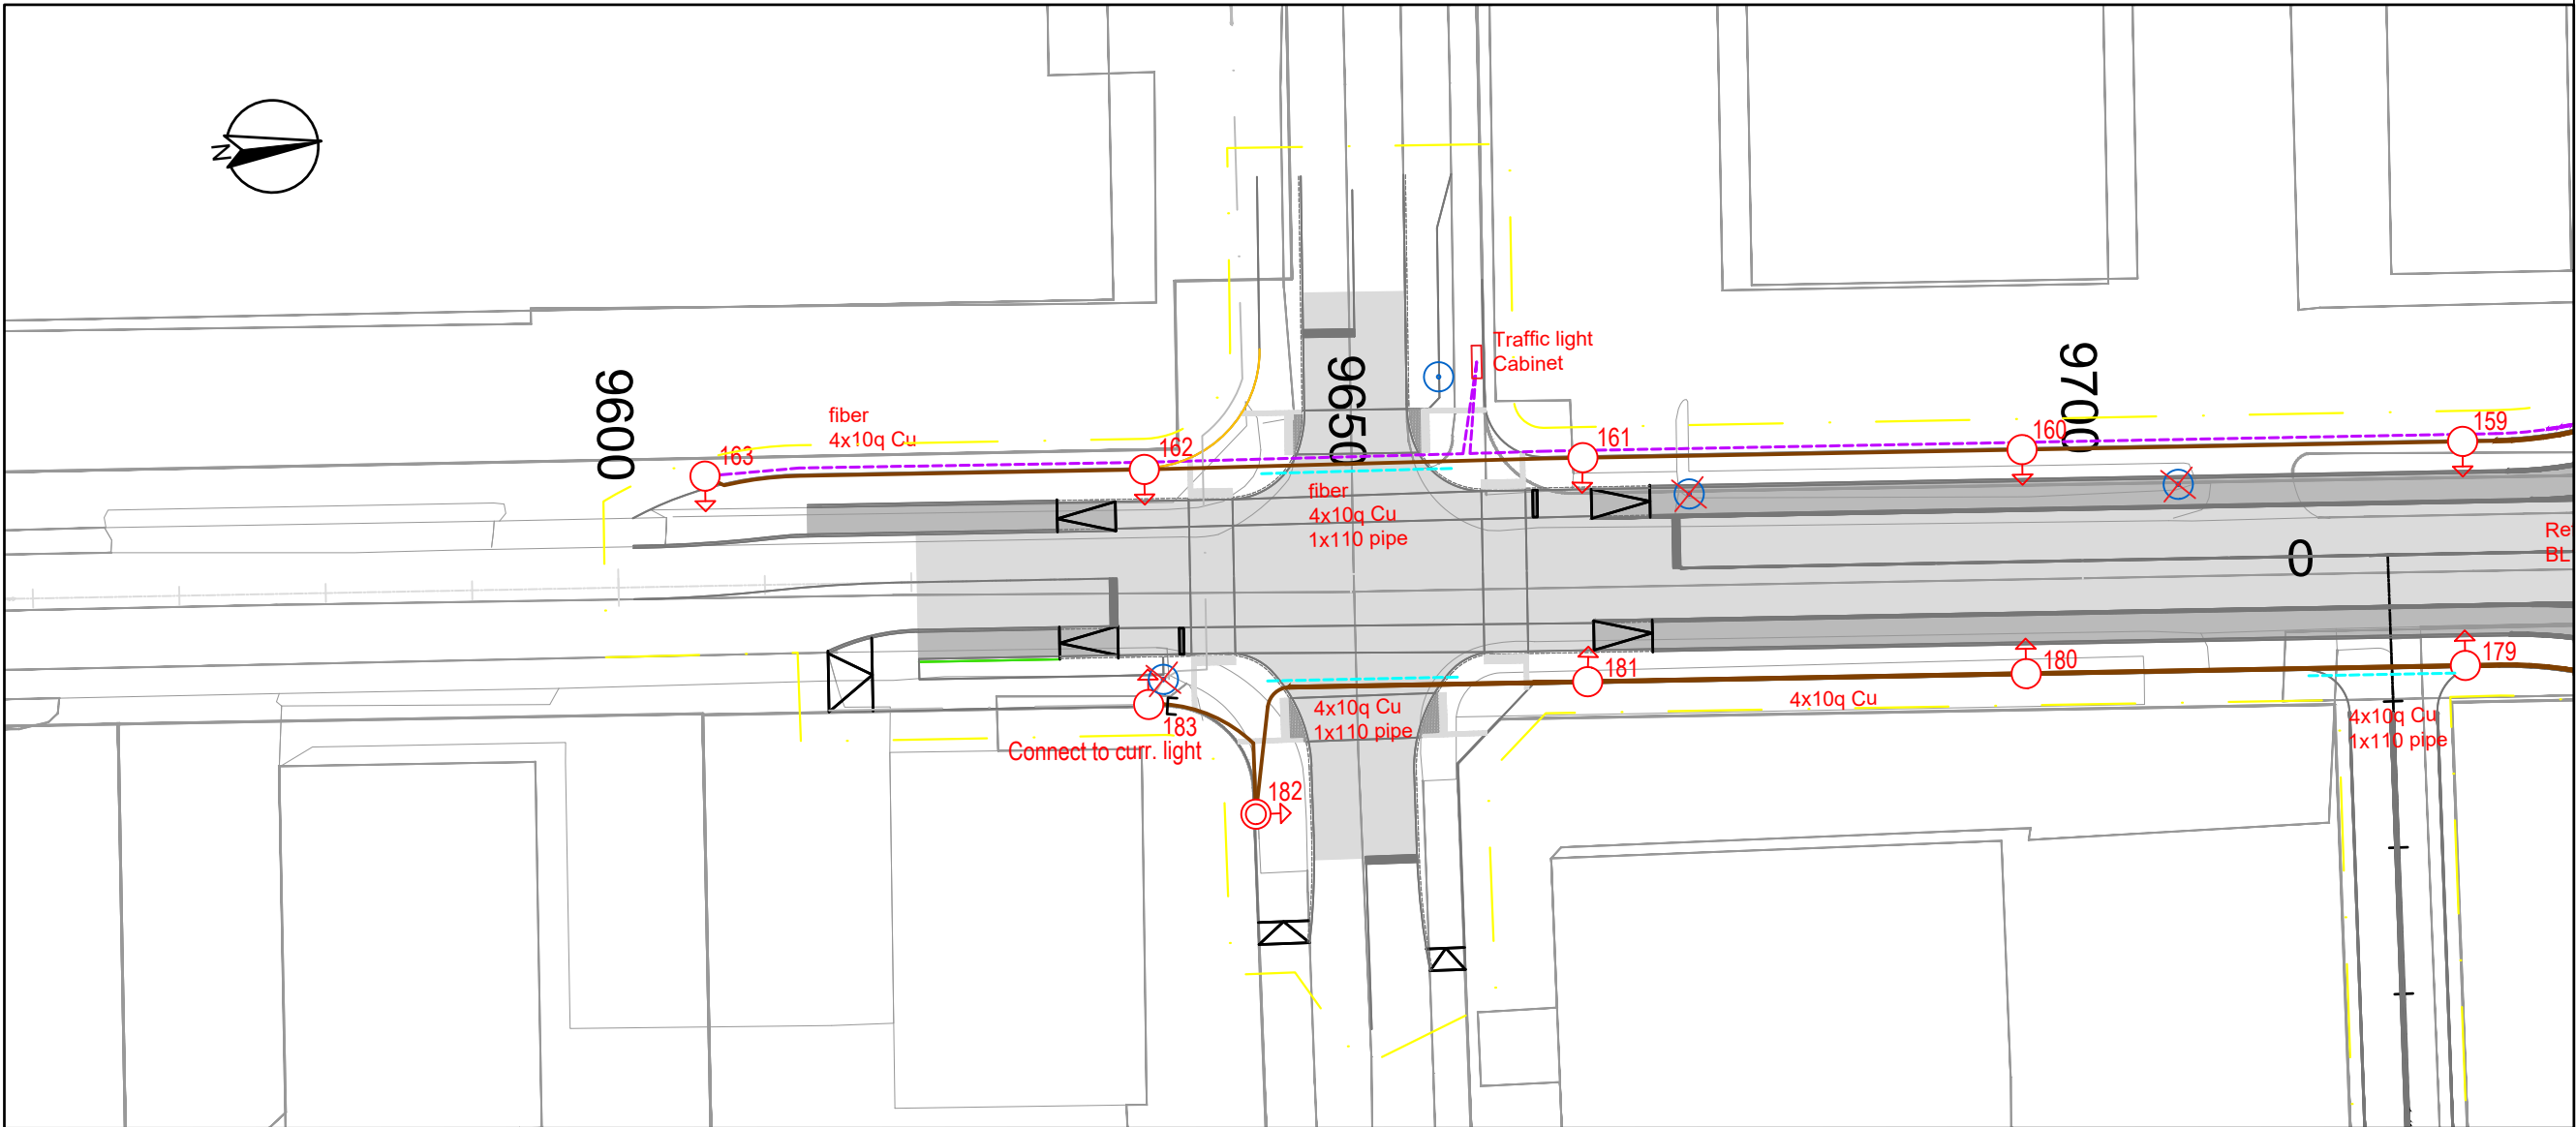

Legend		Consultant EFLA				Client Betri samgöngur		www.betrisamgongur.is www.borgarlinan.is		BETRI SAMGÖNGUR		Borgarlínan	
EXPLANATION						Project Borgarlínan		Scale: 1:500		Size: A1			
4x10q Cu	3m Lightp. Sym/Asym	light cabinet	pipe Electric/Fiber	streetlight cable	power cable	Phase Tender design		Drawn JTH		Check HIJ		Date 01.12.2025	
5m Lightpole Asym.	4m Lightpole Asym.	other cabinets	bridgellight cable	seat area light cable	fiber cable	Section 167 & 189		Drawing ID N123		Drawing no. BL189-PWR-EFL-NN-00001		Rev. 0.3	
eksist. Lightpole	remove Lightpole	connection point	unconnected			Drawing name Street lighting South							
		Rev. Description				Drawn		Check		Appr.		Date	
		0.3 Tender design for PMO and stakeholder review				JTh		HIJ		MA		08.04.26	
		0.2 Updated draft submission				JTh		HIJ		MA		20.02.26	
		0.1 Tender design for traffic safety review				JTh		HIJ		MA		01.12.25	

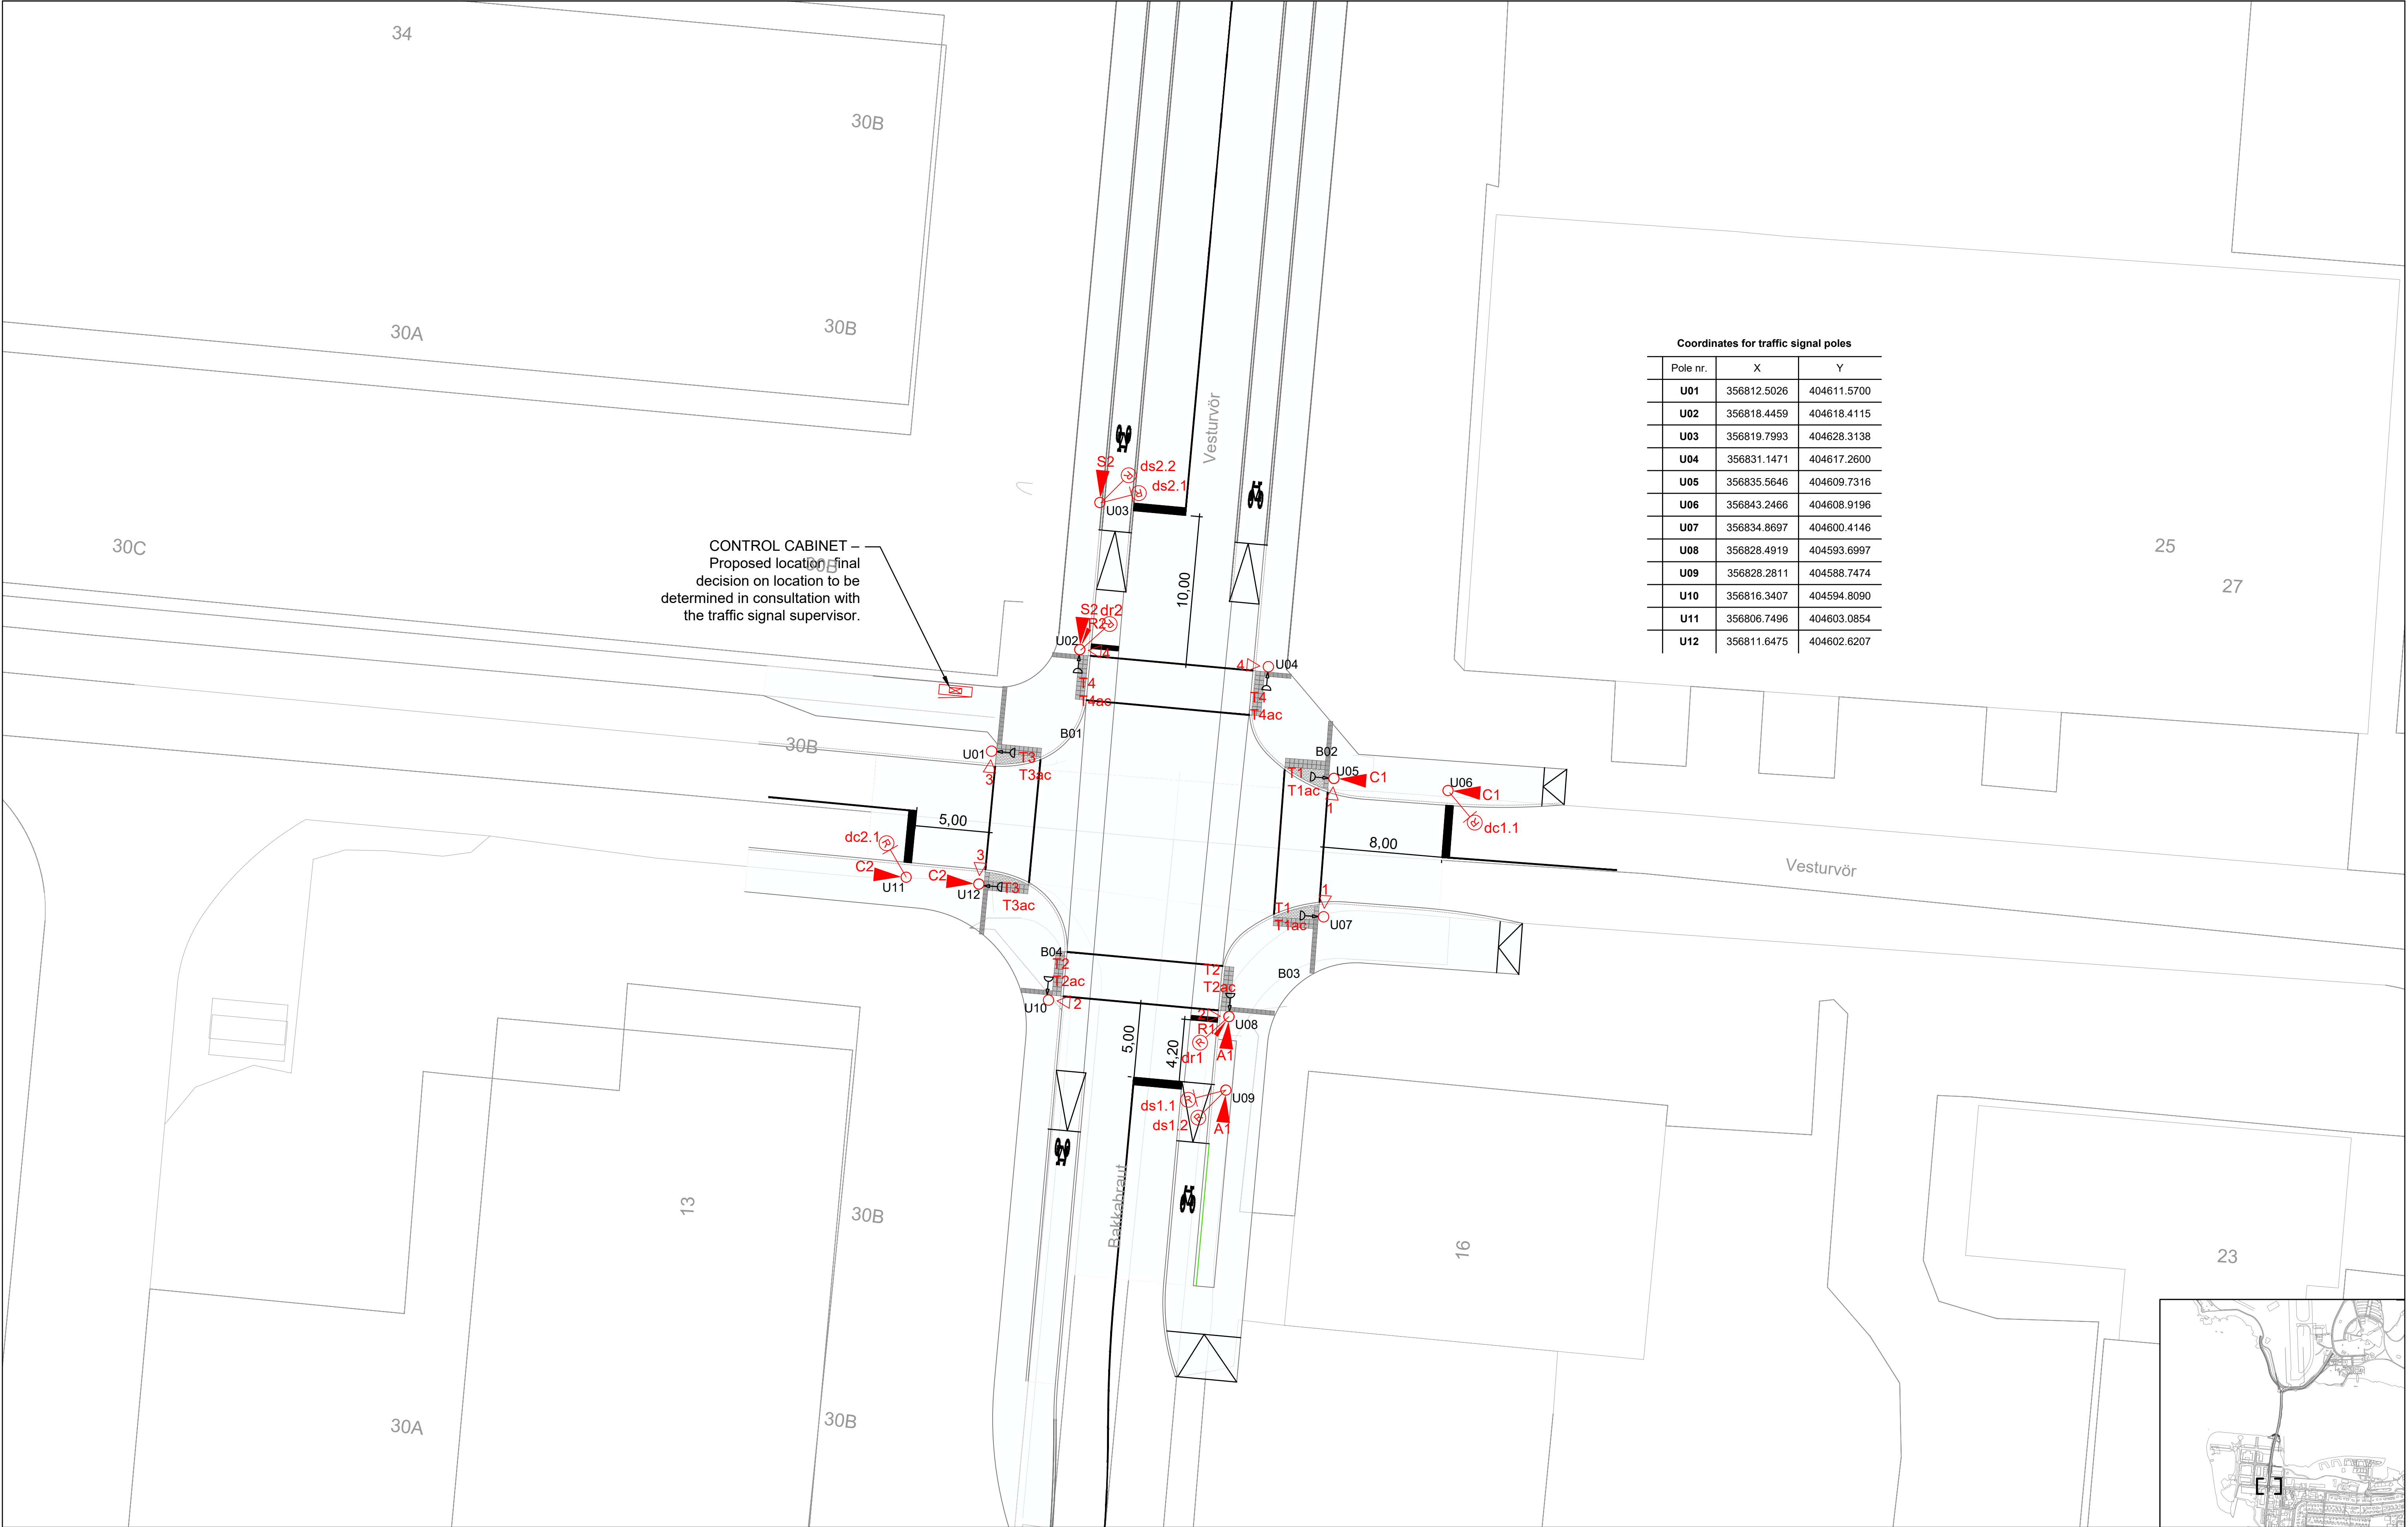

Coordinates for traffic signal poles		
Pole nr.	X	Y
U01	356812.5026	404611.5700
U02	356818.4459	404618.4115
U03	356819.7993	404628.3138
U04	356831.1471	404617.2600
U05	356835.5646	404609.7316
U06	356843.2466	404608.9196
U07	356834.8697	404600.4146
U08	356828.4919	404593.6997
U09	356828.2811	404588.7474
U10	356816.3407	404594.8090
U11	356806.7496	404603.0854
U12	356811.6475	404602.6207

Legend

Traffic signal light

Pedestrian crossing light

Bicycle traffic light

Pedestrian demand unit

Radar sensors

Single lane vehicle approach

Stopp line

05101520

M 1:200

m

Consultant

EFLA

0.3

Tender design for PMO and stakeholder review

SH

ERS

MA

08.04.26

0.2

Updated draft submission

SH

ERS

MA

20.02.26

0.1

Tender design for traffic safety review

SH

ERS

MA

01.12.25

Rev.

Description

Drawn

Check

Appr.

Date

Client

Betri samgöngur

www.betrisamgongur.is

www.borgarlinan.is

Project

Borgarlínan

Phase

Tender design

Section

167 & 189

Drawing name

Traffic lights

Signal control

Scale: 1:200

Size: A1

Drawn

SH

Check

ERS

Appr.

MA

Date

01.12.2025

Drawing ID

M201

Drawing no.

BL189-STR-EFL-MM-00001

Rev.

0.3

BETRI

SAMGÖNGUR

Borgarlínan