


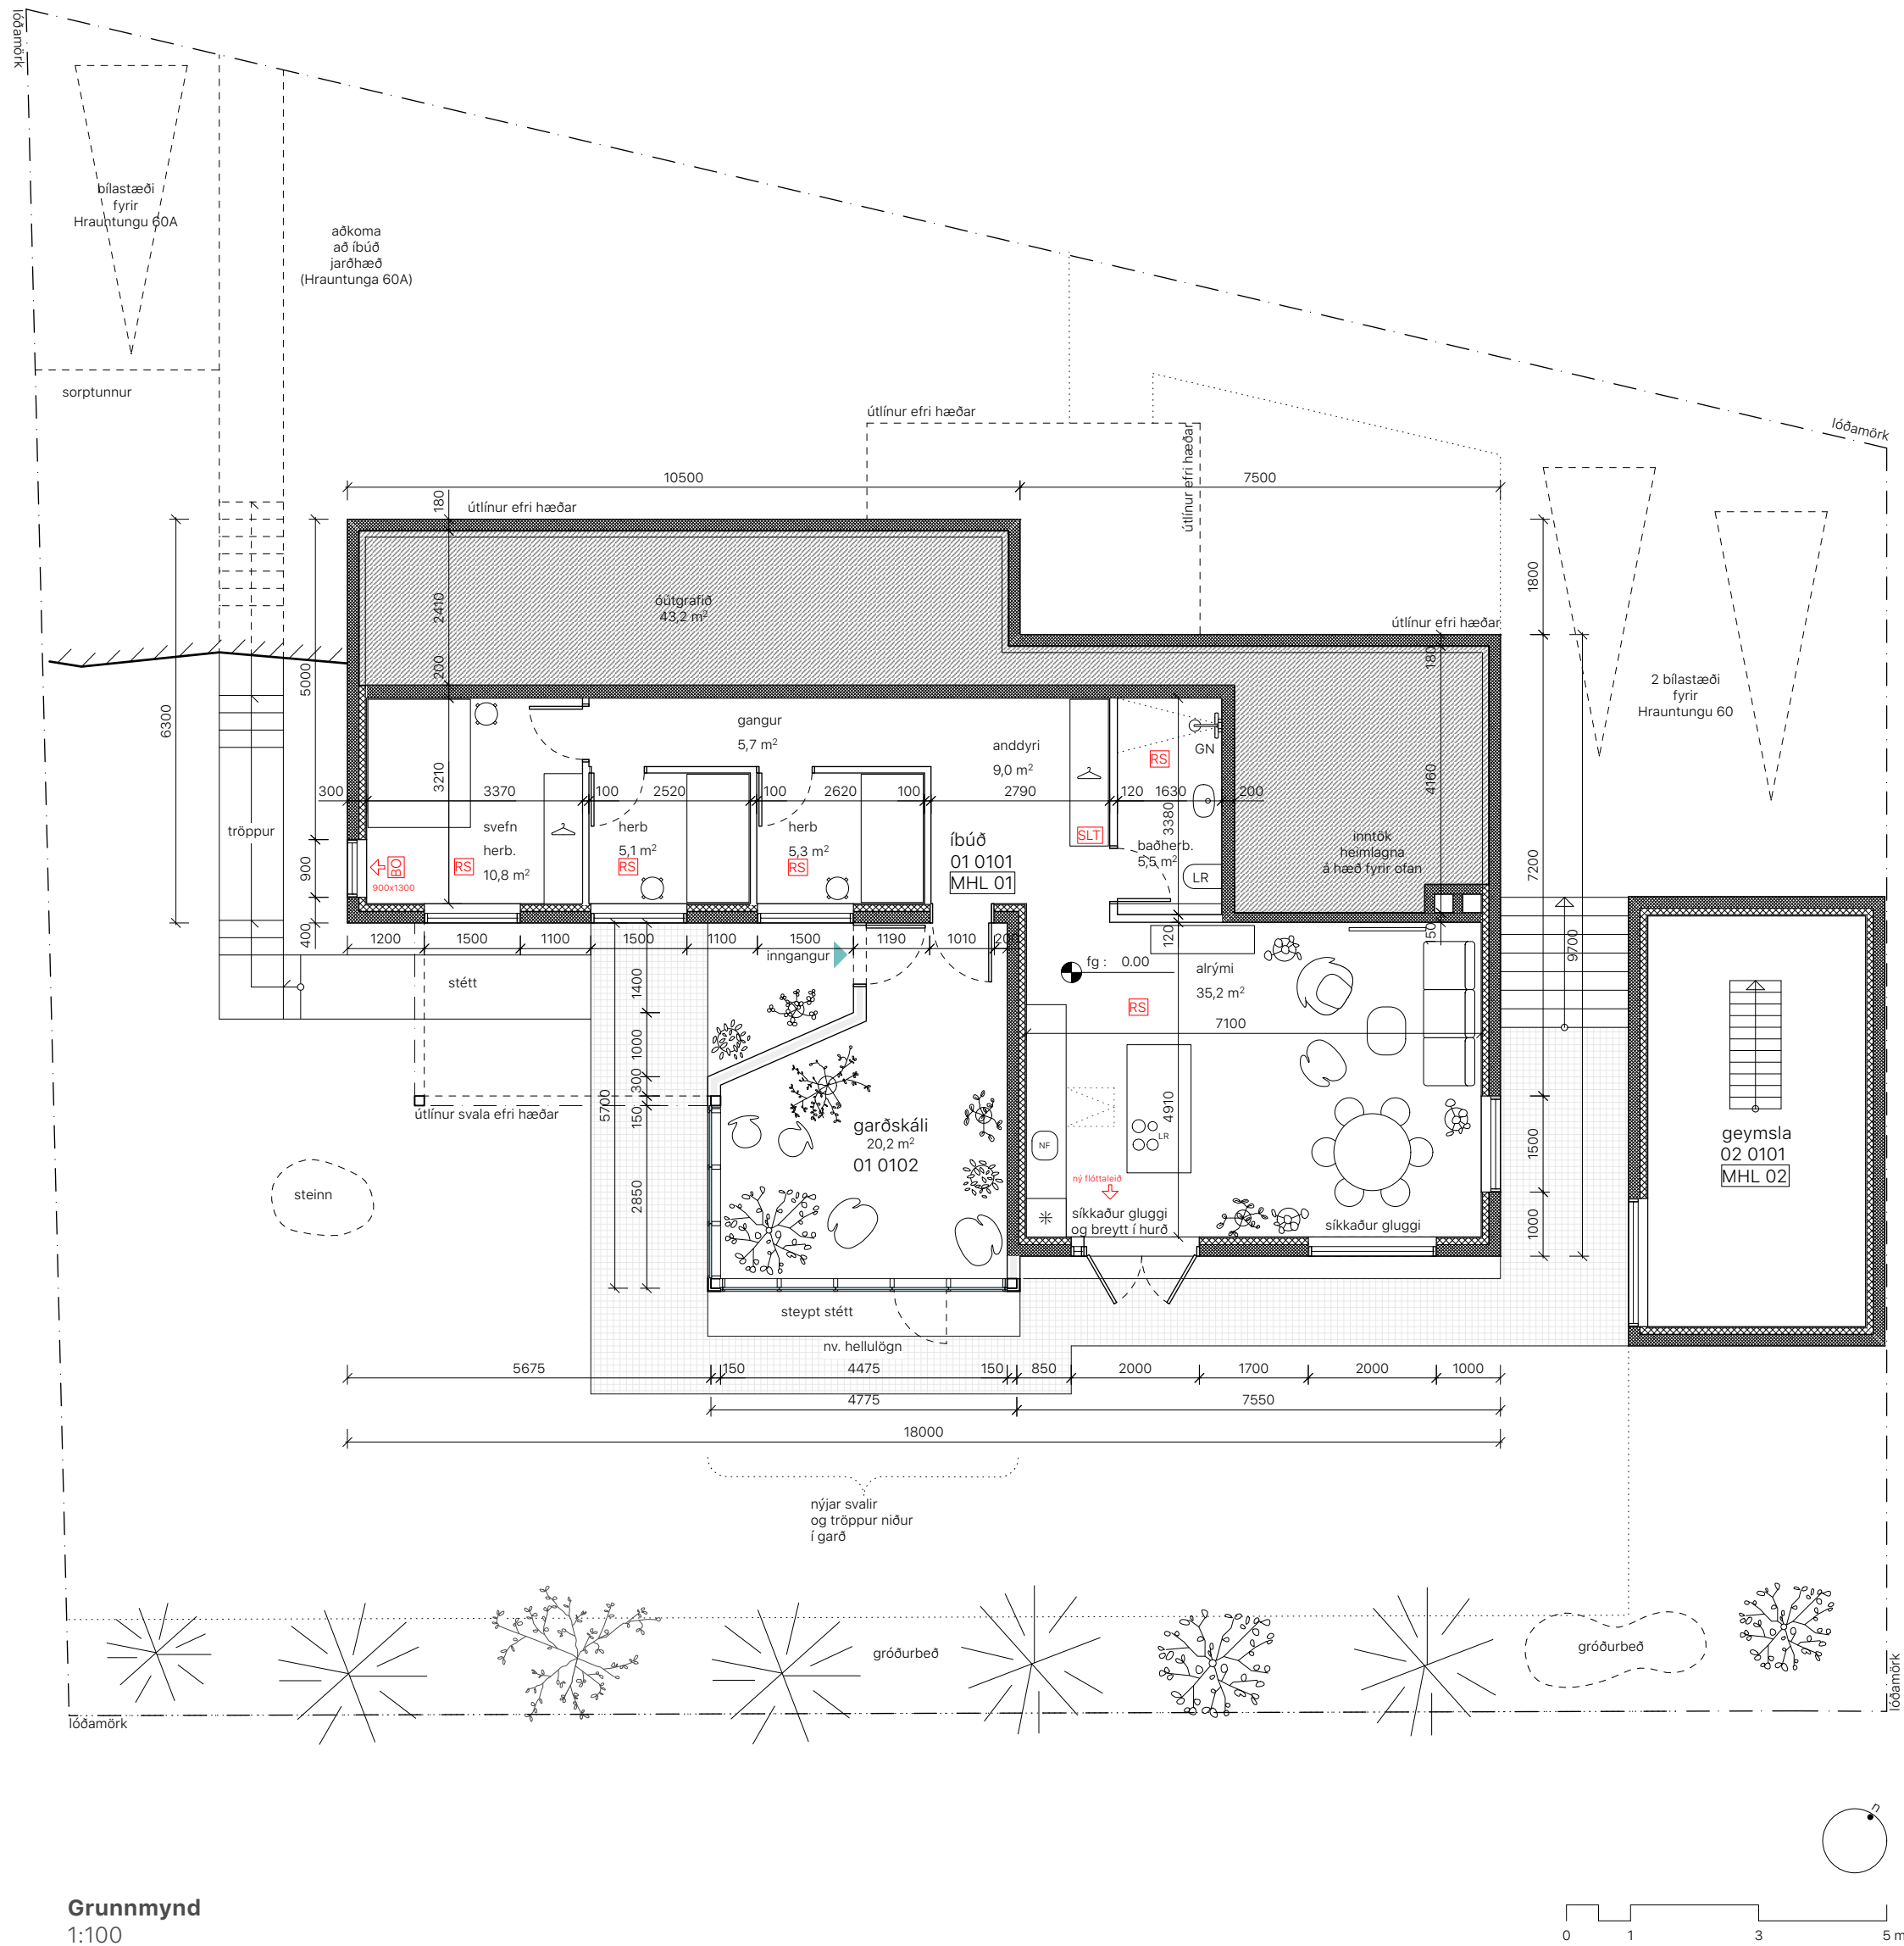

Grunnmynd
1:100