


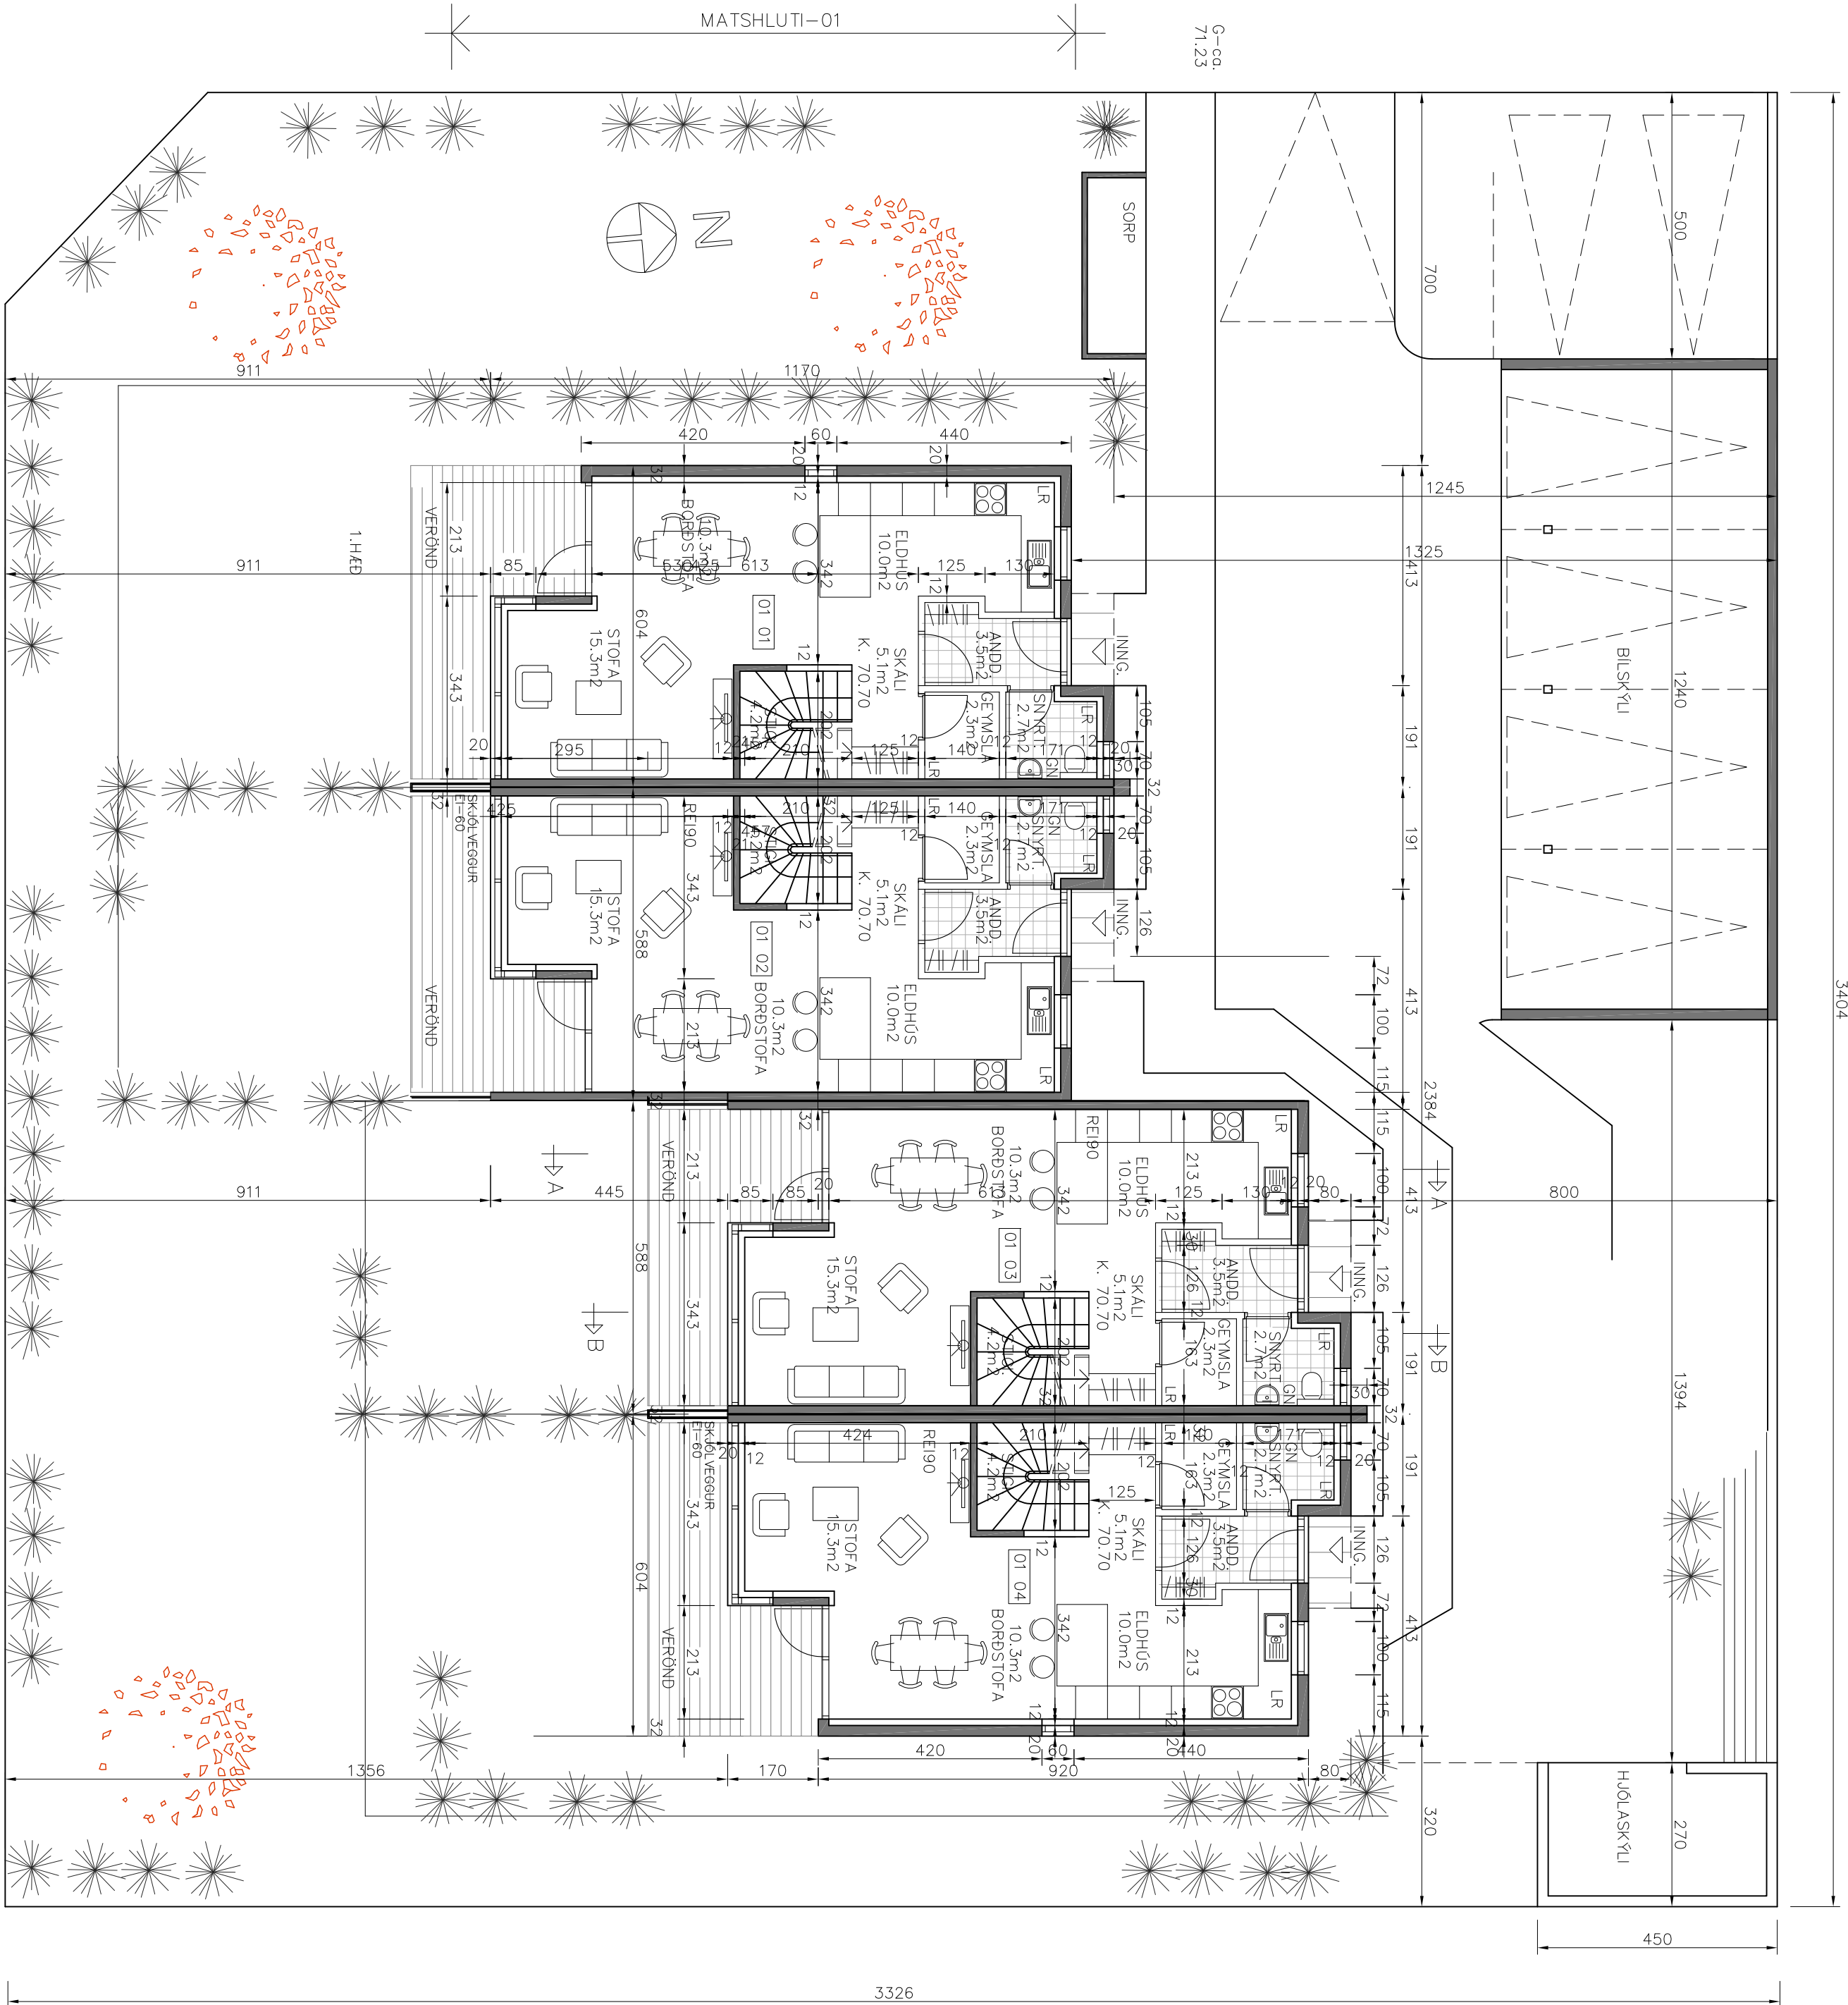

Br. nr.	Dags.	Af.	Breyting
A			
B			
C			
D			
E			


TEIKNISTOFAN ÓÐINSTORGI STOFNÚÐ 1965

ARKITEKTAR BYGGINGAÆRÆÐINGAR INNANHÚSSHÖNNUNDIR

HELGI HJÁLMARSSON ARKITEKT FAI

BJÖRN HELGASON BYGGINGAÆFR. BFI

LENA HELGADÓTTIR ARKITEKT FAI

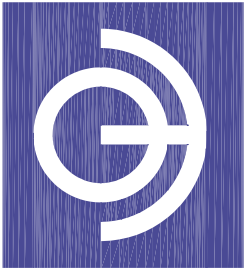

ÓÐINGSGATA 7

101 REYKJAVÍK

TEL +354 510 2200

FAX +354 510 2201

MAIL to@to.is

HÖSTJUR : VERKEFNI : DÍGRANESHEIDI 45, KÖPAVOGI

HEITI : GRUNNMÝND 1. HÆÐ, TILLAGA-B (4)

L. 114182

M: 1:100 NR.

T. BH

DAGS. 11. 1. 2023 1290-2X