


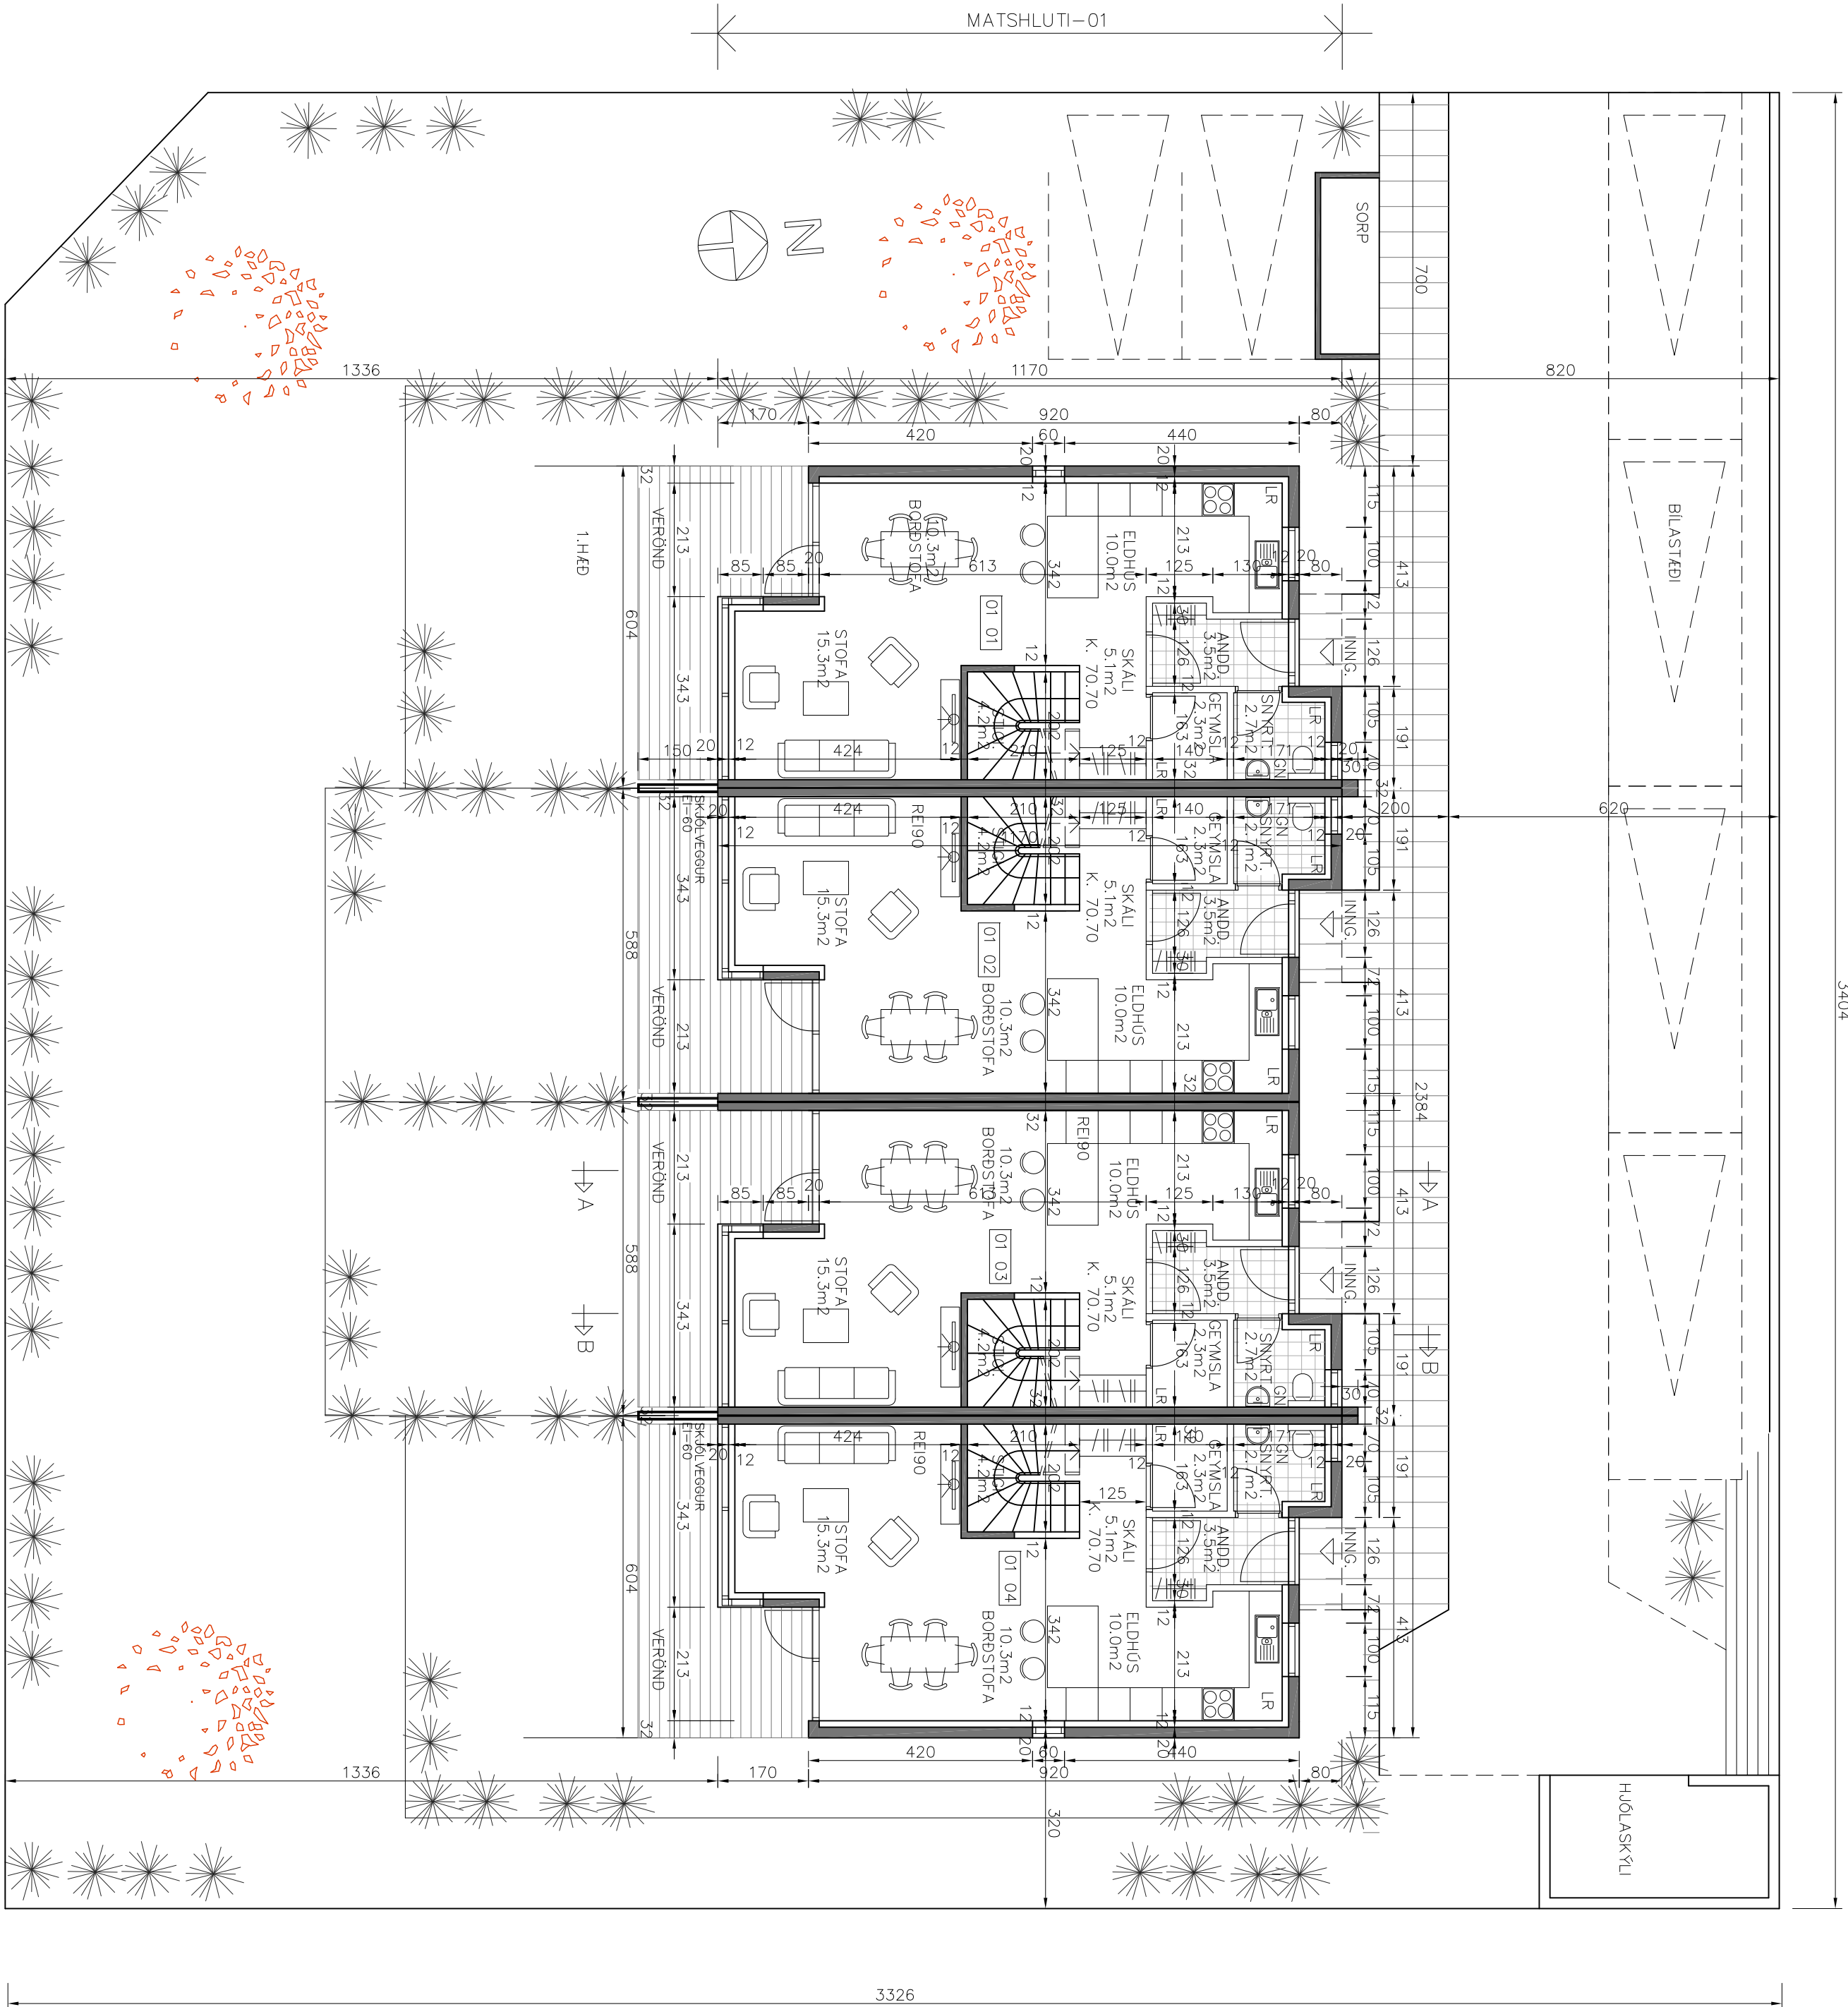

| Br. nr. | Dags. | Af. | Breyting |
|---------|-------|-----|----------|
| A       |       |     |          |
| B       |       |     |          |
| C       |       |     |          |
| D       |       |     |          |
| E       |       |     |          |



TEIKNISTOFAN ÓÐINSTORGI STOFNÚÐ 1965

ARKITEKTAR BYGGINGAÆRÆÐINGAR INNAHÚSSHÖNNUNDIR  
HELGI HJÁLMARSSON ARKITEKT FAI  
BJÖRN HELGASON BYGGINGAÆR. BFI  
LENA HELGADÓTTIR ARKITEKT FAI

ÓÐINGSGATA 7  
101 REYKJAVÍK  
TEL +354 510 2200  
FAX +354 510 2201  
MAIL to@to.is

HÖSTJUR :  
VERKEFNI : DÍGRANESHEIDI 45, KÖPAVOGI  
HEITI : GRUNNMÝND 1. HÆÐ, TILLAGA – A (3)

M: 1:100 NR.  
T. BH  
DAGS. 10. 1. 2023 1290-1

2