


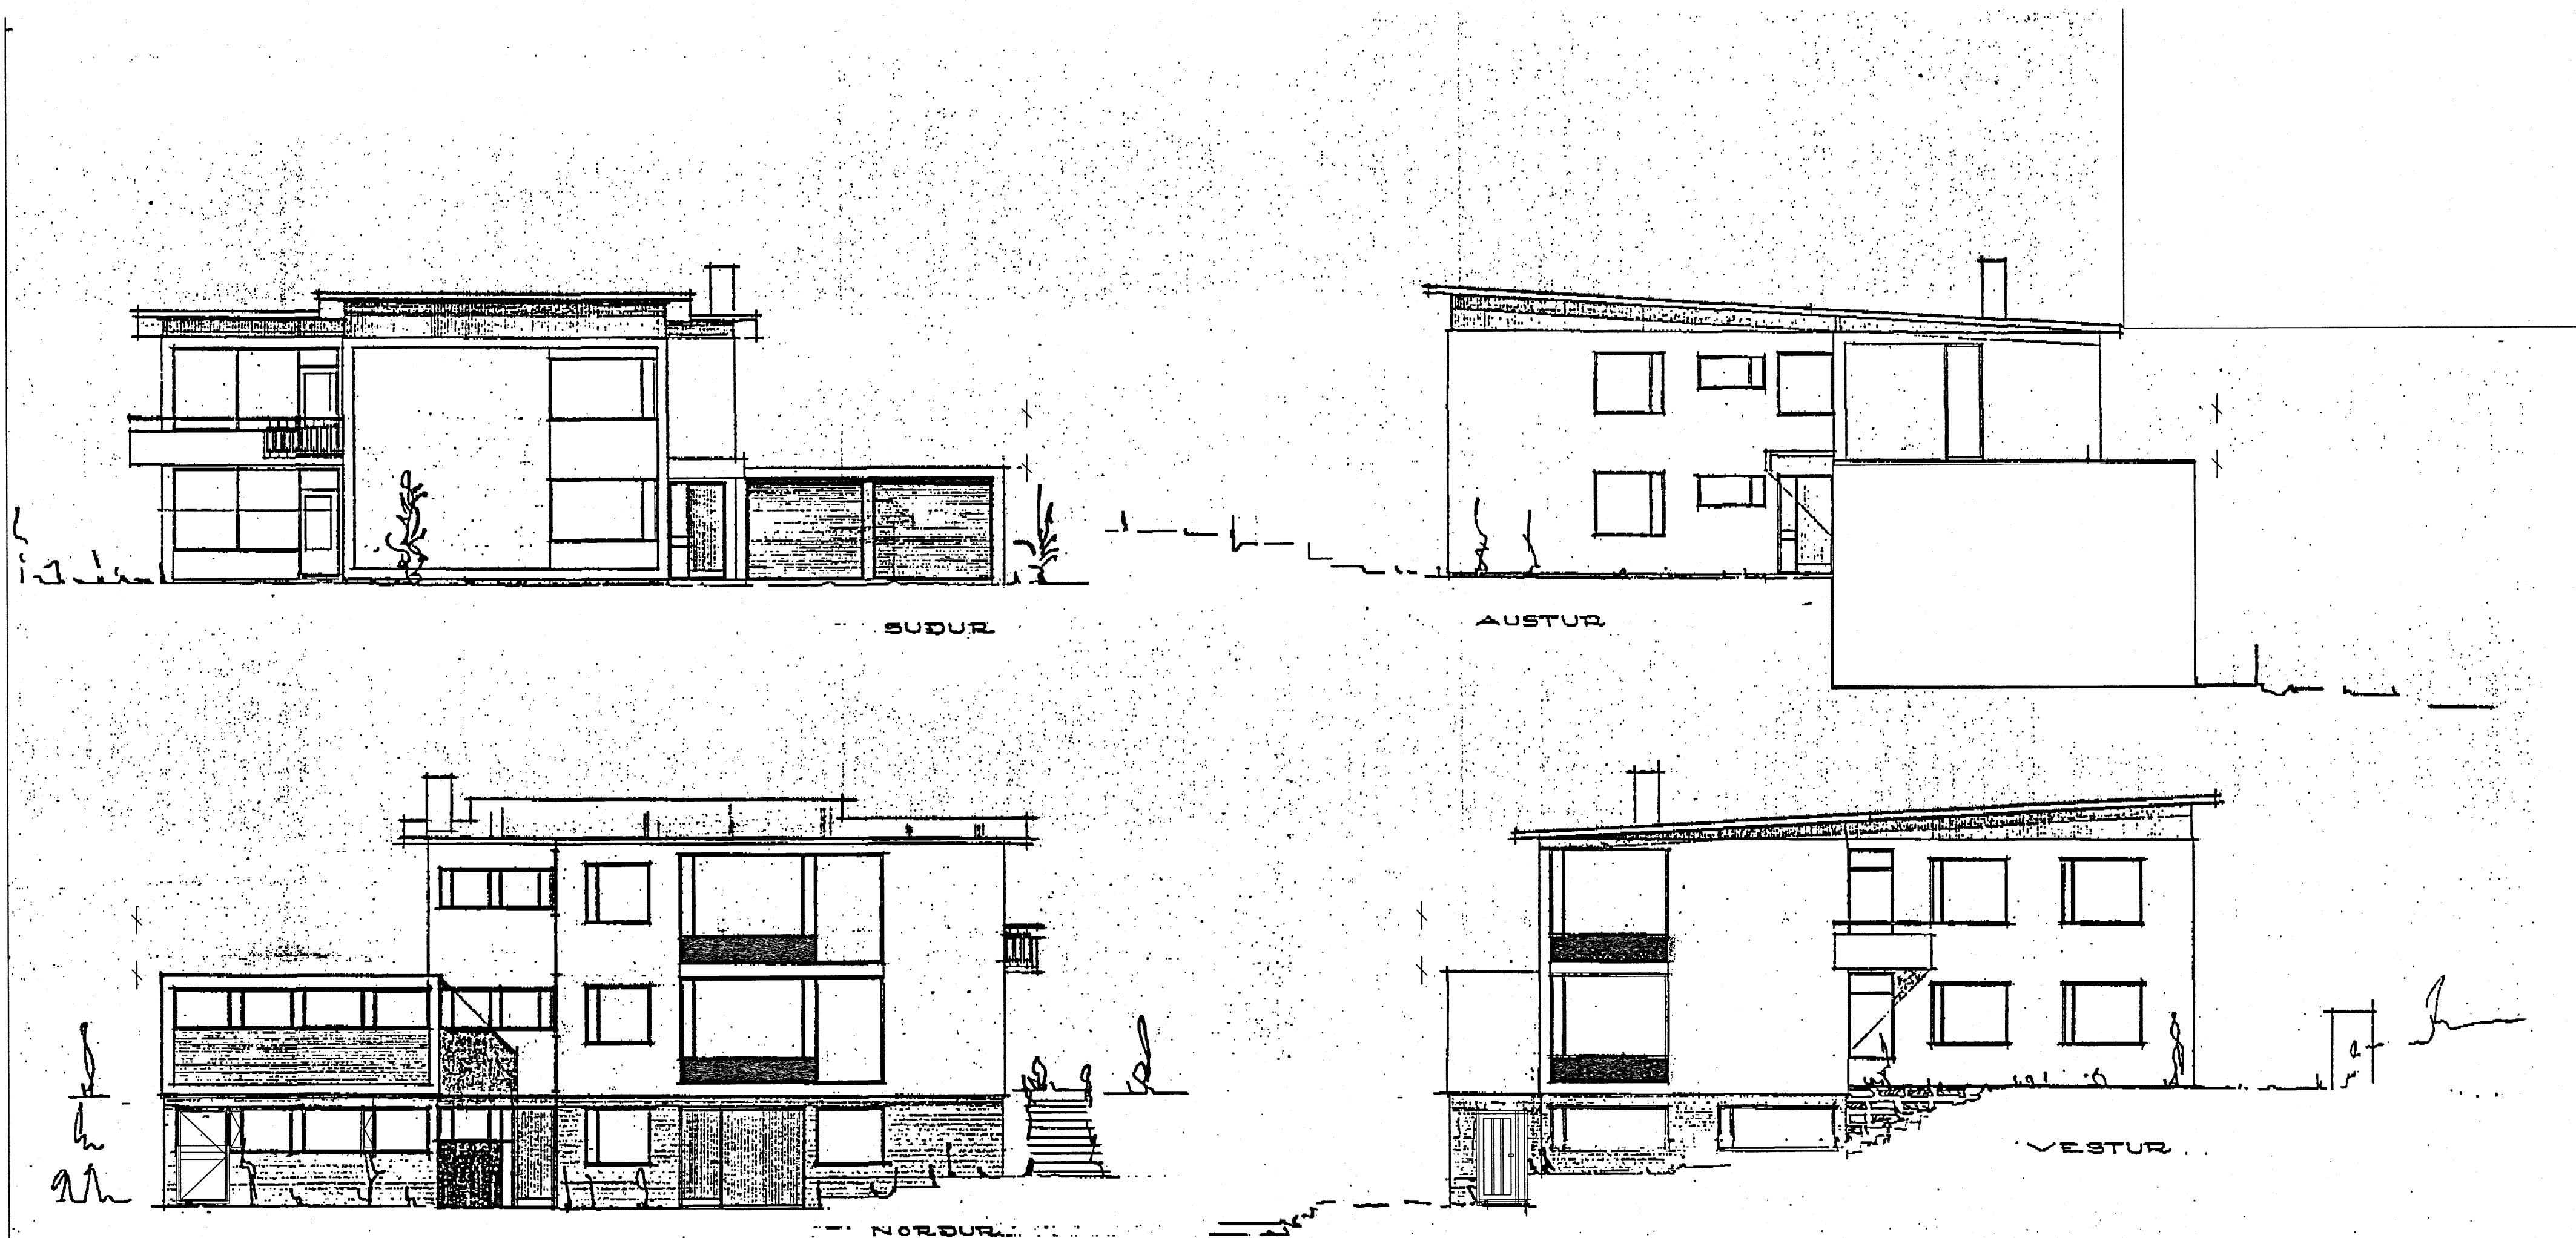

NR.

DAGS.

BREYTING

Hraunbraut 14

Kópavogi

Reyndarteikningar:
Útlitmyndir

luigi bartolozzi
arkitekt
kt. 130659-2099
skipholt 43
105 Reykjavík
sími 8983760
barluigi@simnet.is

Mkv. 1:100
Dags. 11.03.2021

Teikn. nr. 3

luigi Bartolozzi

Hraunbraut 14.dwg