


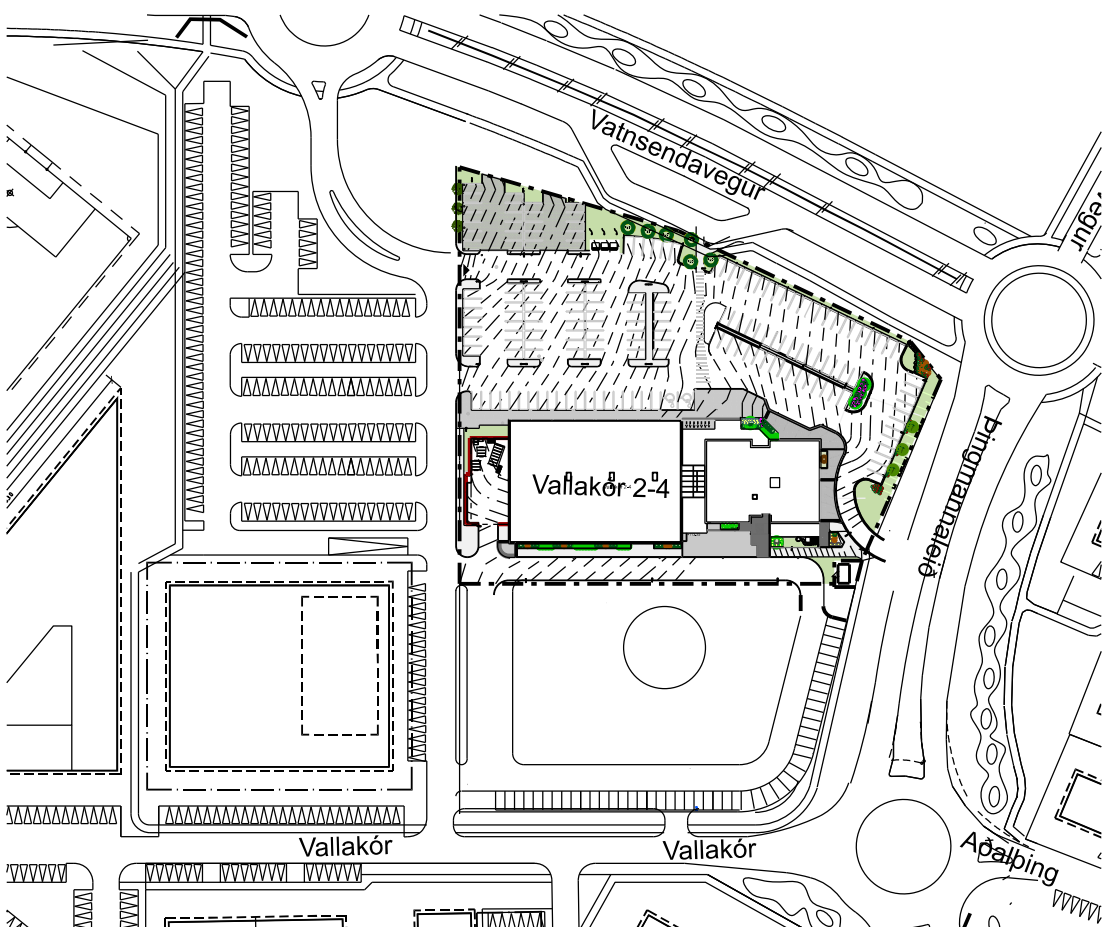

Afstöðumynd 1:2000



Lóðarmörk

UTGÁFA: 1. TERNAD: 1. YFIRFARID: 1. DAGS: 1.

BREYTINGAR:

HAMRABORG 12 - 200 KÓPAVOGUR - SMÍ: 575 5300 - FAX: 554 5361 - NETTANG: landnotun@landnotun.is
ASK ARKITEKTAR EHF.
GERÐSGÖTU 9 101 REYKJAVÍK
SMÍ: 515 0300 FAX: 515 0319
www.ask.is

ARITUN ADALHÖNNUNAR

VERKEFNI
VALLAKÓR 4
KÓPAVOGI

TEGUND TERNINGAR
FYRIRSPURNARTEIKNING
HENT TERNINGAR
LÓÐ
BÍLASTÆÐI FYRIR
ÁLAGSTÍMA EINGÖNGU

VERK NÚM.
0574

AUDREYNN - HÖNDUR TERNINGAR
08-100

UTGÁFA



ASK
ARKITEKTAR

SKALA 1:500
HÖNNAD: ASK
TERNAD: 01
YFIRF: HMH
DAGS: 04.10.2022
UTGÁFA