

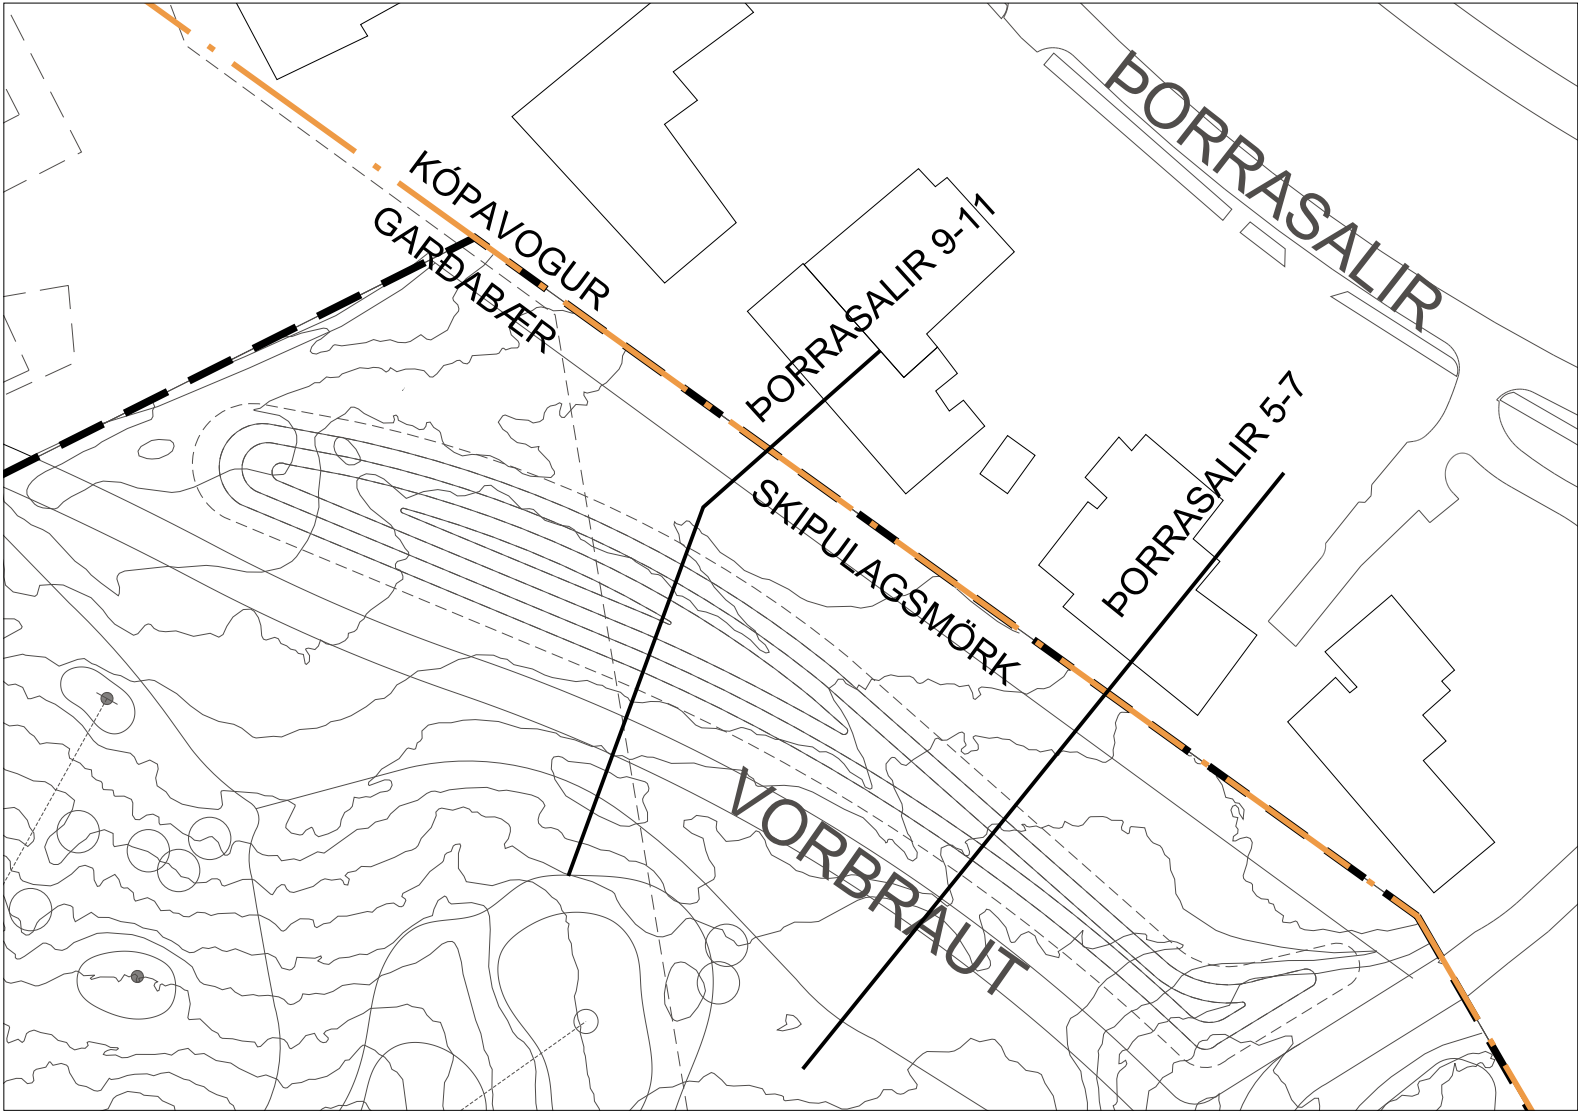


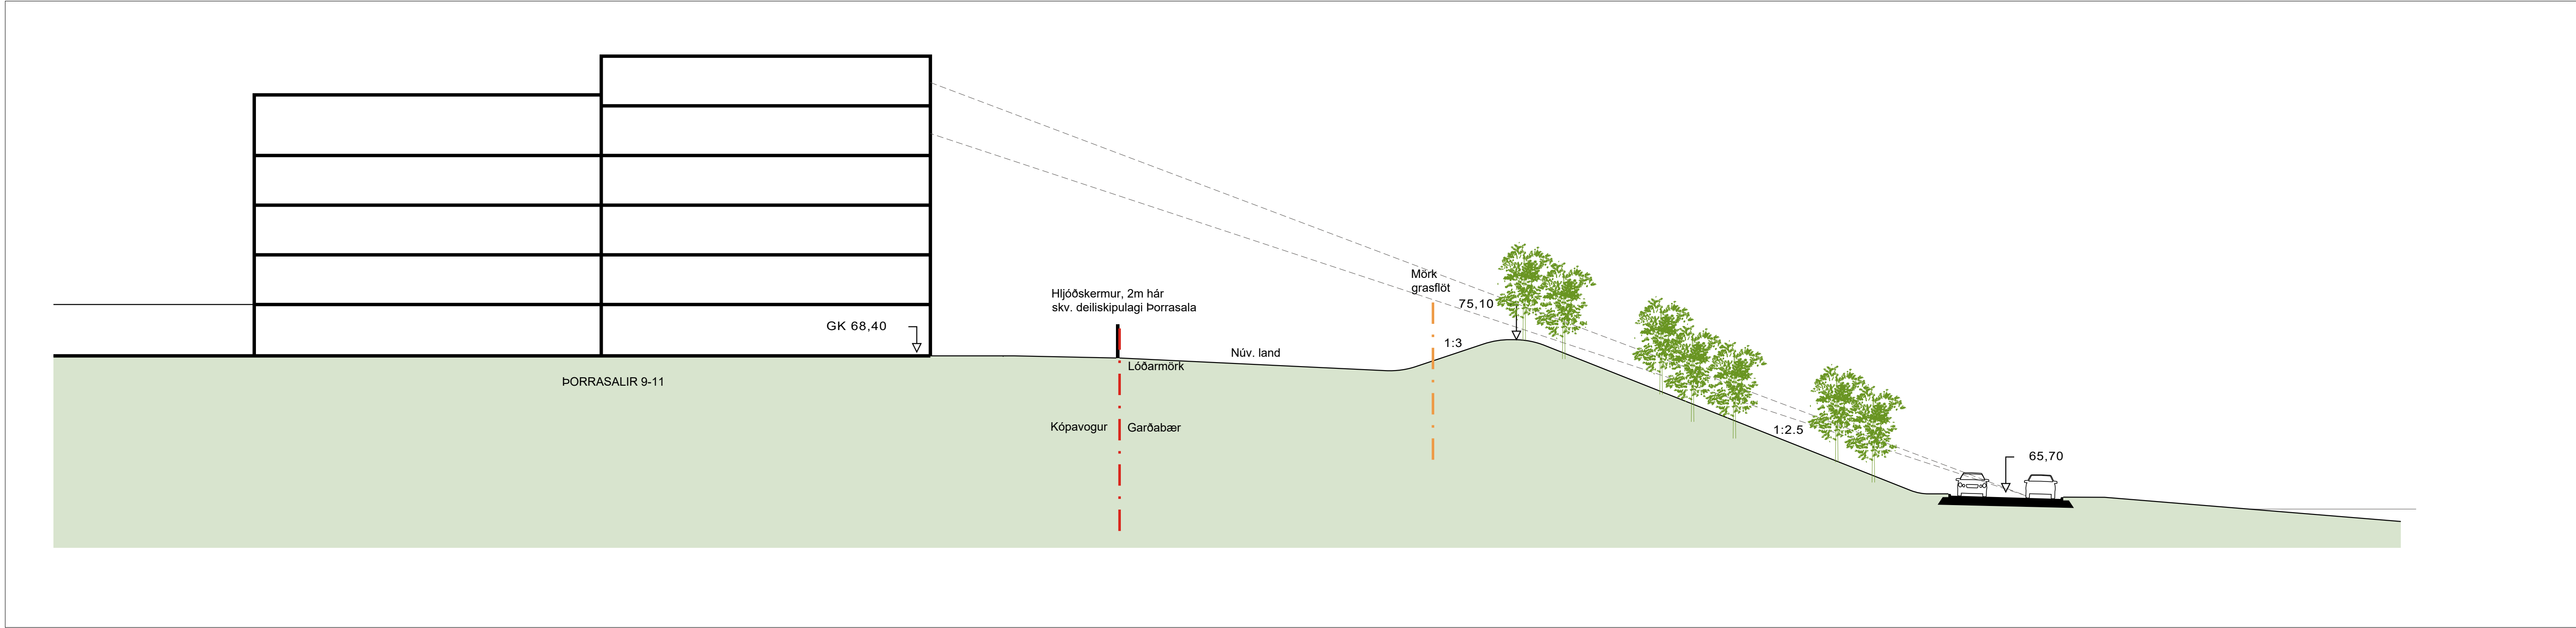

GOLFOVÖLLUR GKG
DEILISKIPULAG

Garðabær - Vetrarmýri og Smalaholt
Deiliskipulag íþrótta- og útivistarsvæðis
Snið Þorrasali 5-7 og 9-11

KVARDI-A1:	1:200	TEIKN NR:	104
DAGS:	16.01.2025	HANNAD:	ph
FLOKKUR:	1300-gard_A	TEIKNAD:	hn/er
SKRÁ:	22055-DSK.dwg	VERKNR:	22055

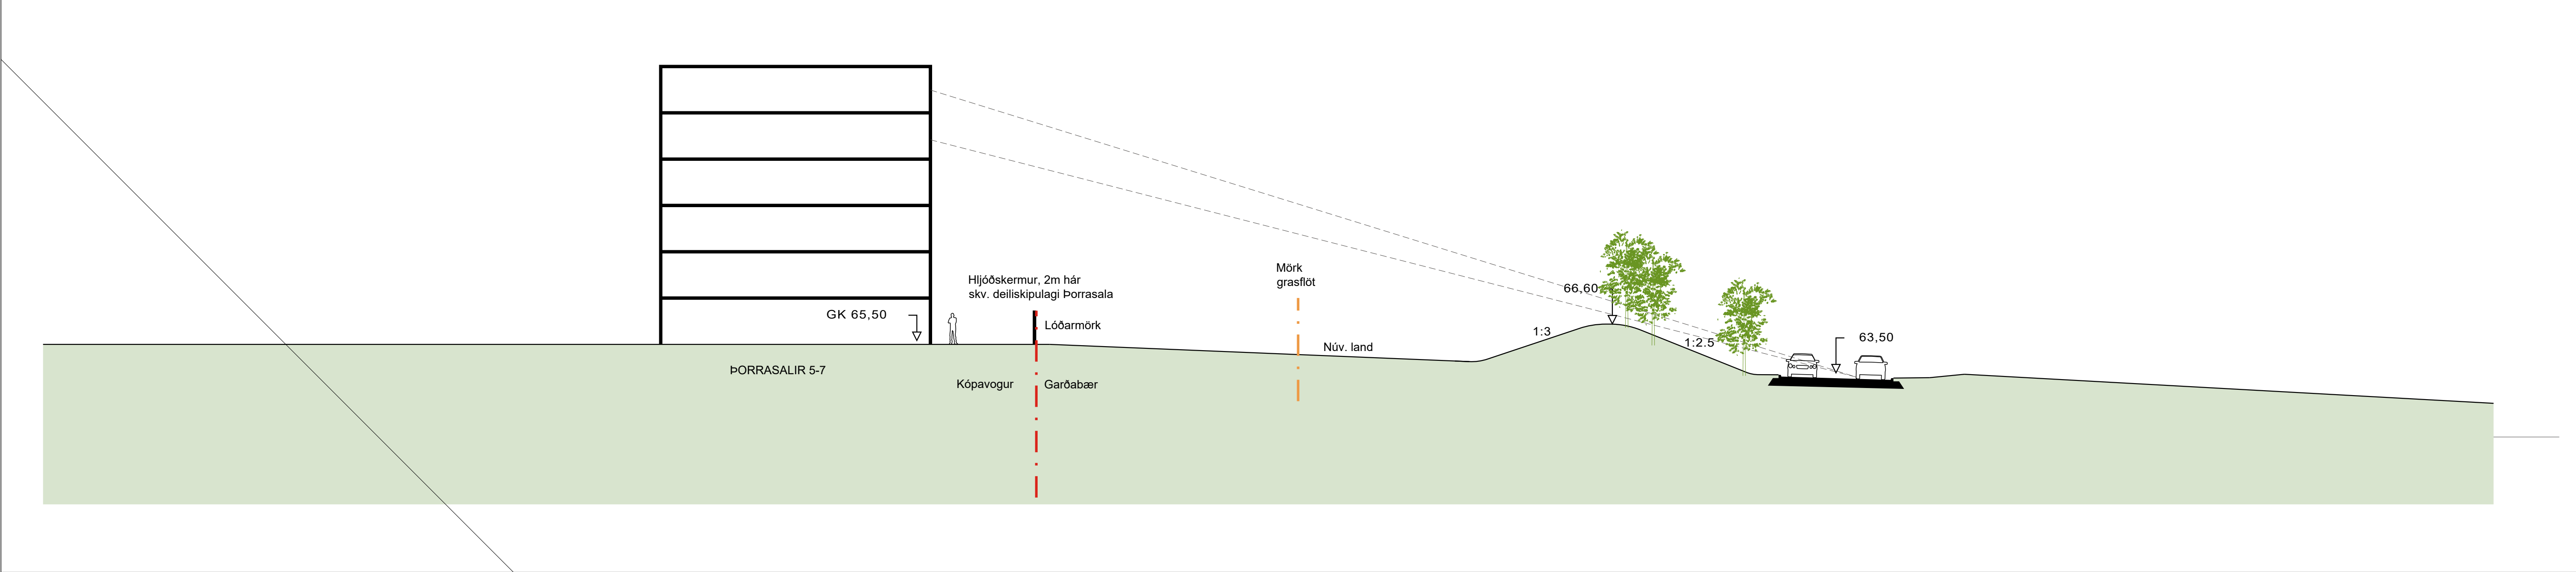