


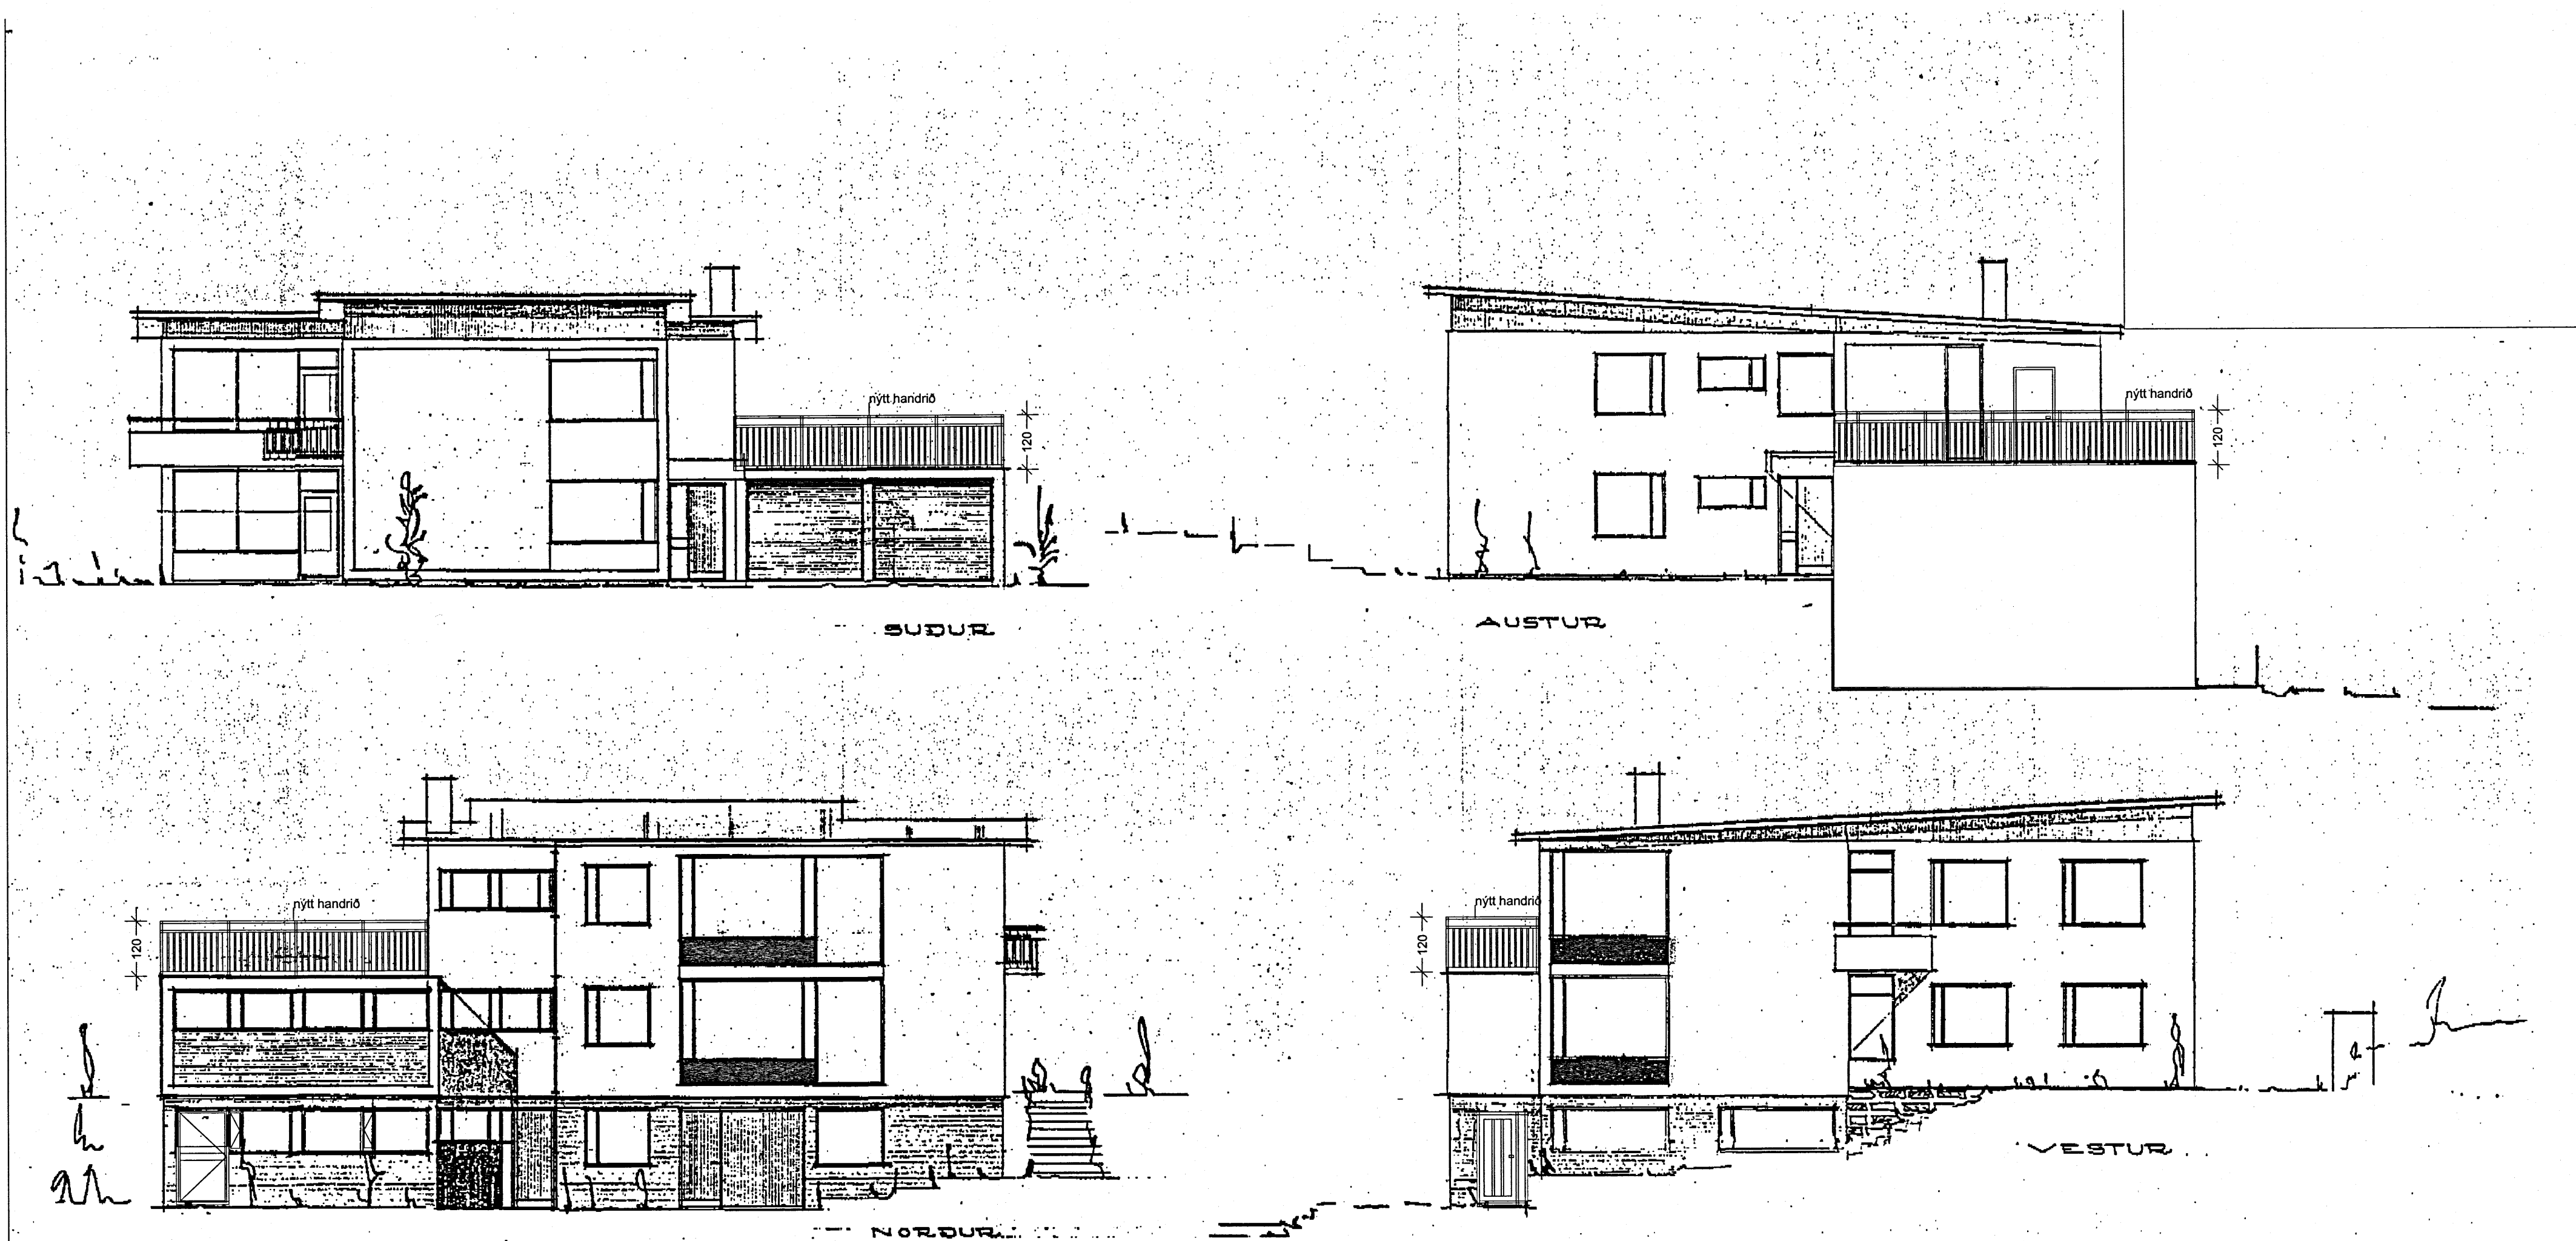

NR. DAGS.		BREYTING	
Hraunbraut 14		luigi bartolozzi	
Kópavogi		arkitekt	
		kt. 130659-2099	
		skipholt 43	
		105 Reykjavík	
		sími 8983760	
		barluigi@simnet.is	
Útlitmyndir			
Mkv. 1:100		Teikn. nr. 3	
Dags. 11.03.2021			