


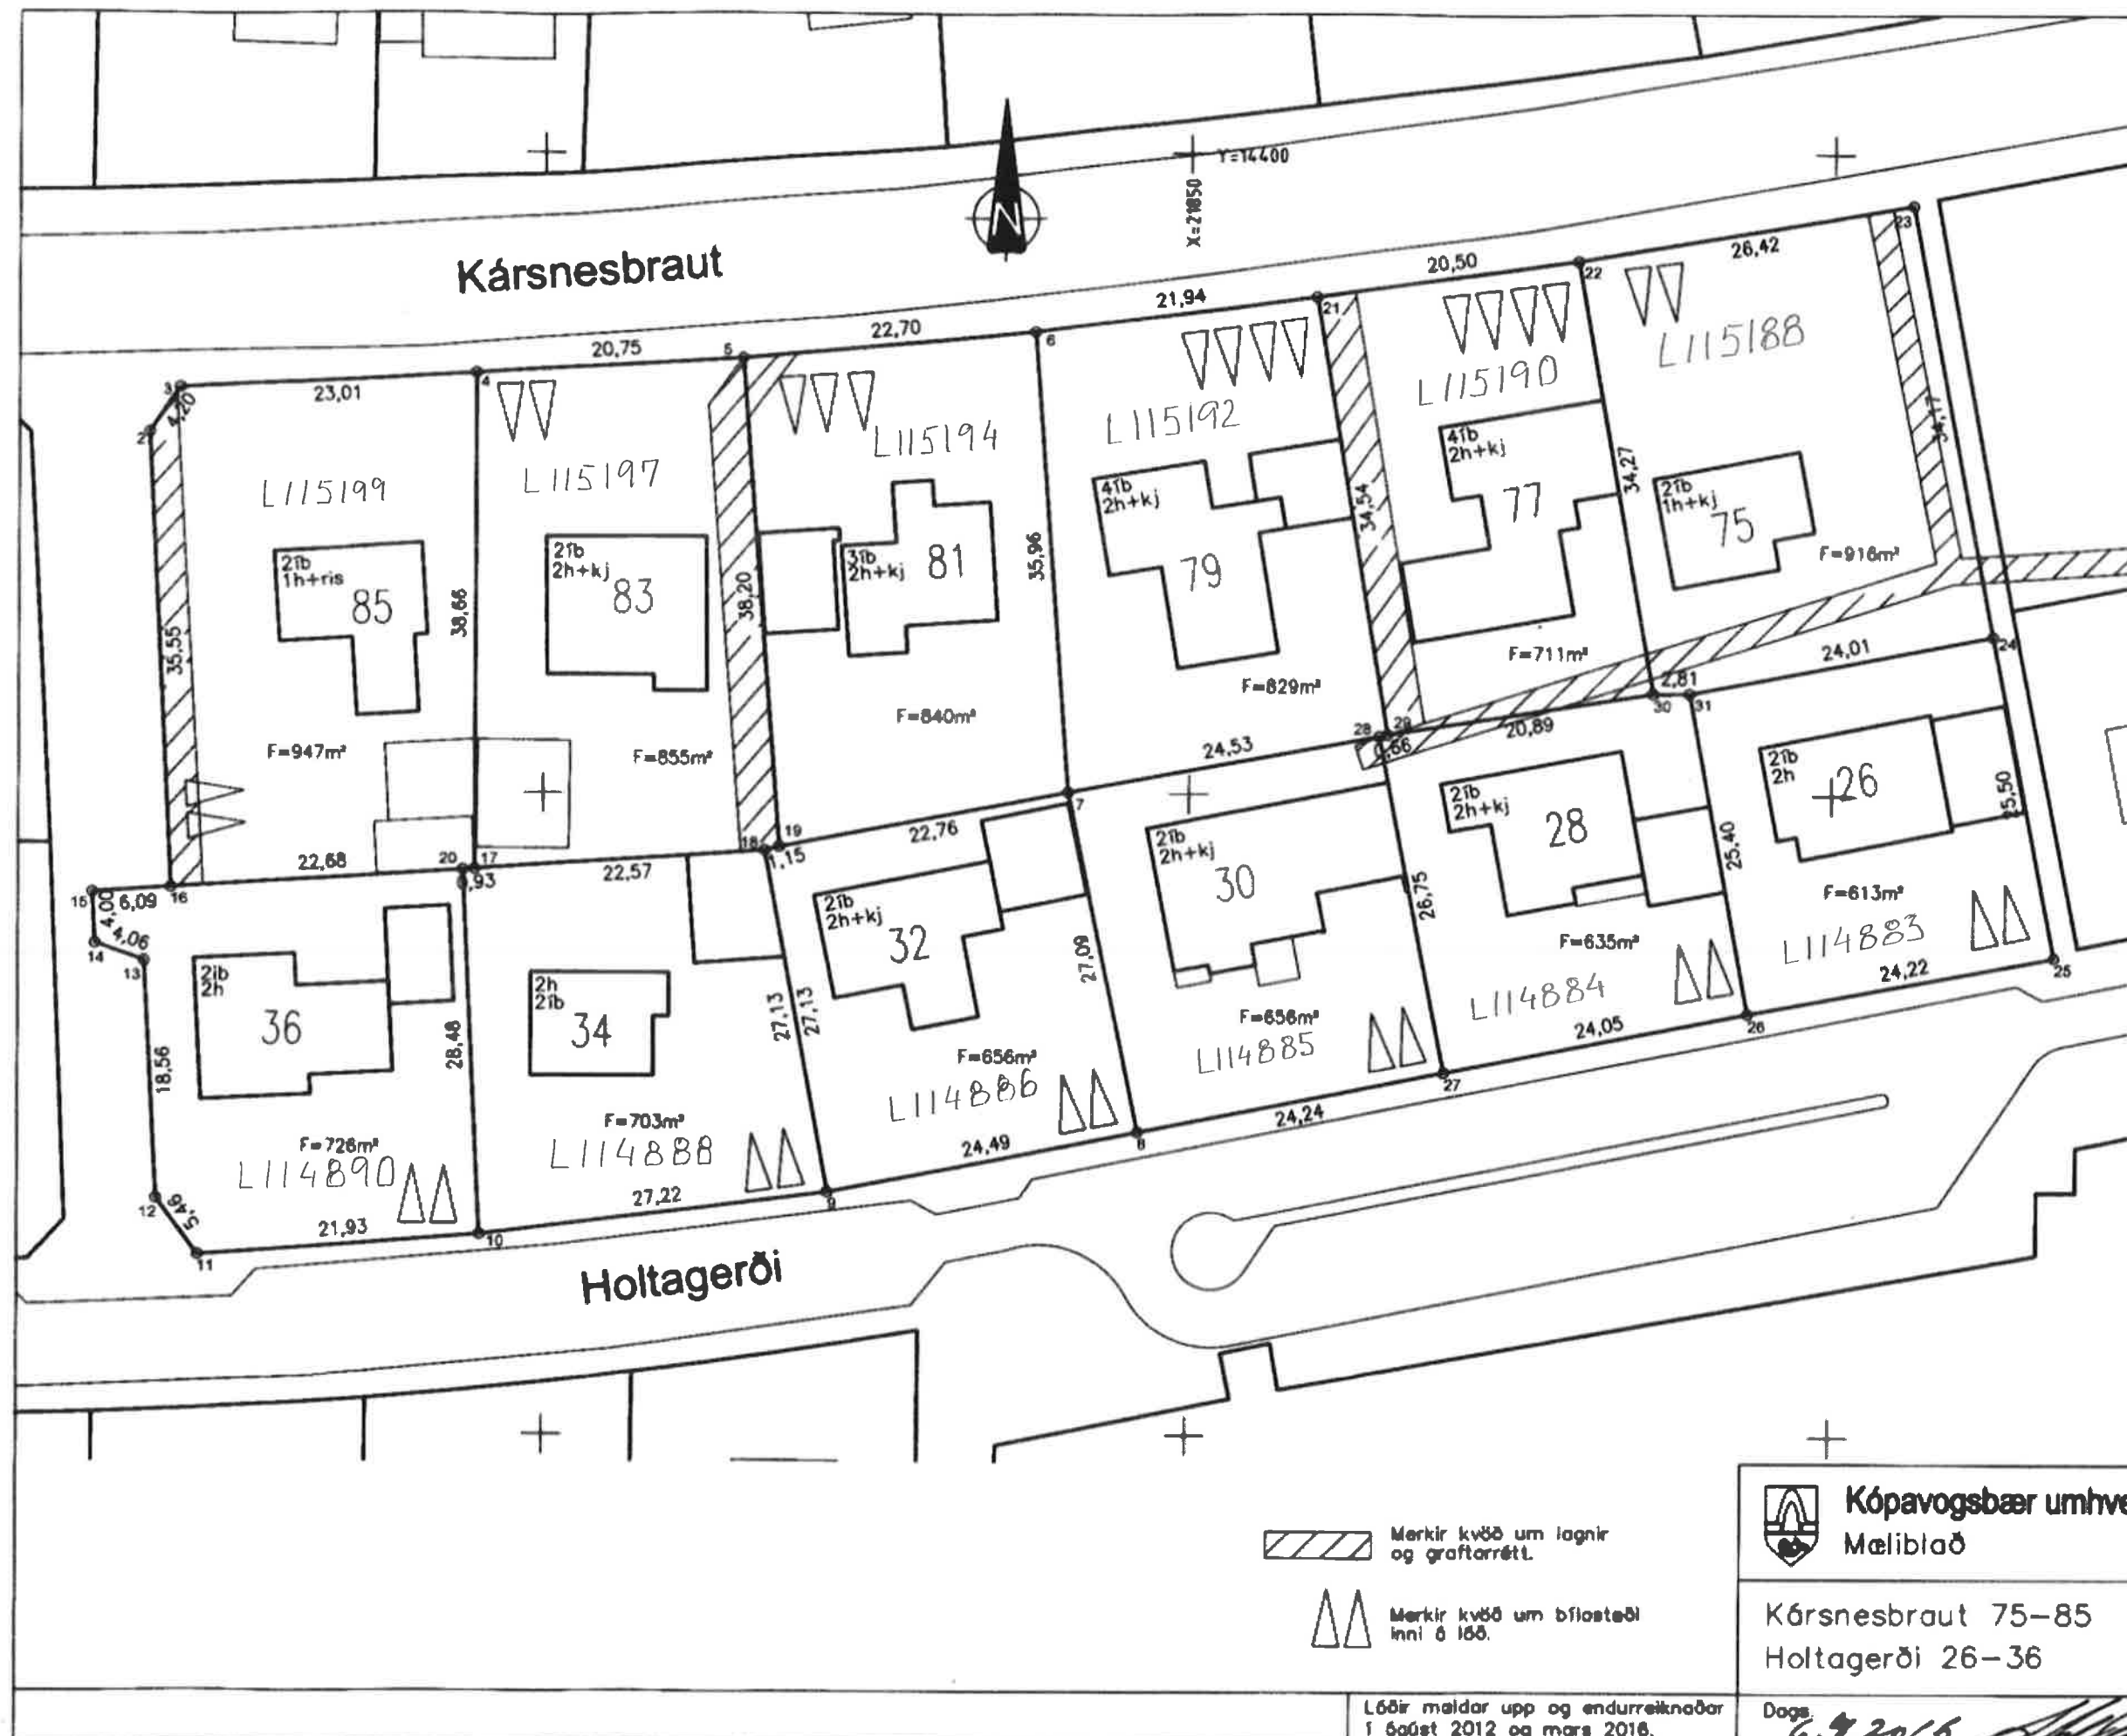

NR.	X-Hnit	Y-Hnit
2	21930,67	14378,10
3	21928,34	14381,58
4	21905,36	14382,74
5	21884,64	14383,93
6	21862,03	14386,01
7	21859,38	14350,14
8	21853,88	14323,62
9	21877,91	14318,89
10	21904,92	14315,57
11	21926,79	14313,92
12	21930,02	14318,33
13	21930,99	14336,86
14	21934,82	14338,21
15	21935,02	14342,21
16	21926,94	14342,59
17	21905,38	14344,07
18	21882,86	14345,56
19	21881,74	14345,84
20	21906,31	14344,01
21	21840,27	14388,79
22	21819,97	14391,68
23	21793,91	14396,02
24	21787,57	14382,45
25	21782,70	14337,42
26	21806,51	14333,00
27	21830,10	14328,32
28	21835,28	14354,57
29	21834,62	14354,70
30	21813,97	14357,94
31	21811,16	14357,97



Merkir kvæð um lagfir og graffarrétt.



Merkir kvæð um bílastæði inni á lóð.



Kópavogsbær umhverfissvið
Mæliblað

Mkv. 1:500

Deilisk.
somp.

M. a. d. I. J.

R.

T. S. L.

Holta 26-36 Kars 75-85

Kársnesbraut 75-85
Holtagerði 26-36

Dags.

6.9.2016

03.133.1

Lóðir mældar upp og endurreiknaðar
í ágúst 2012 og mars 2016.