


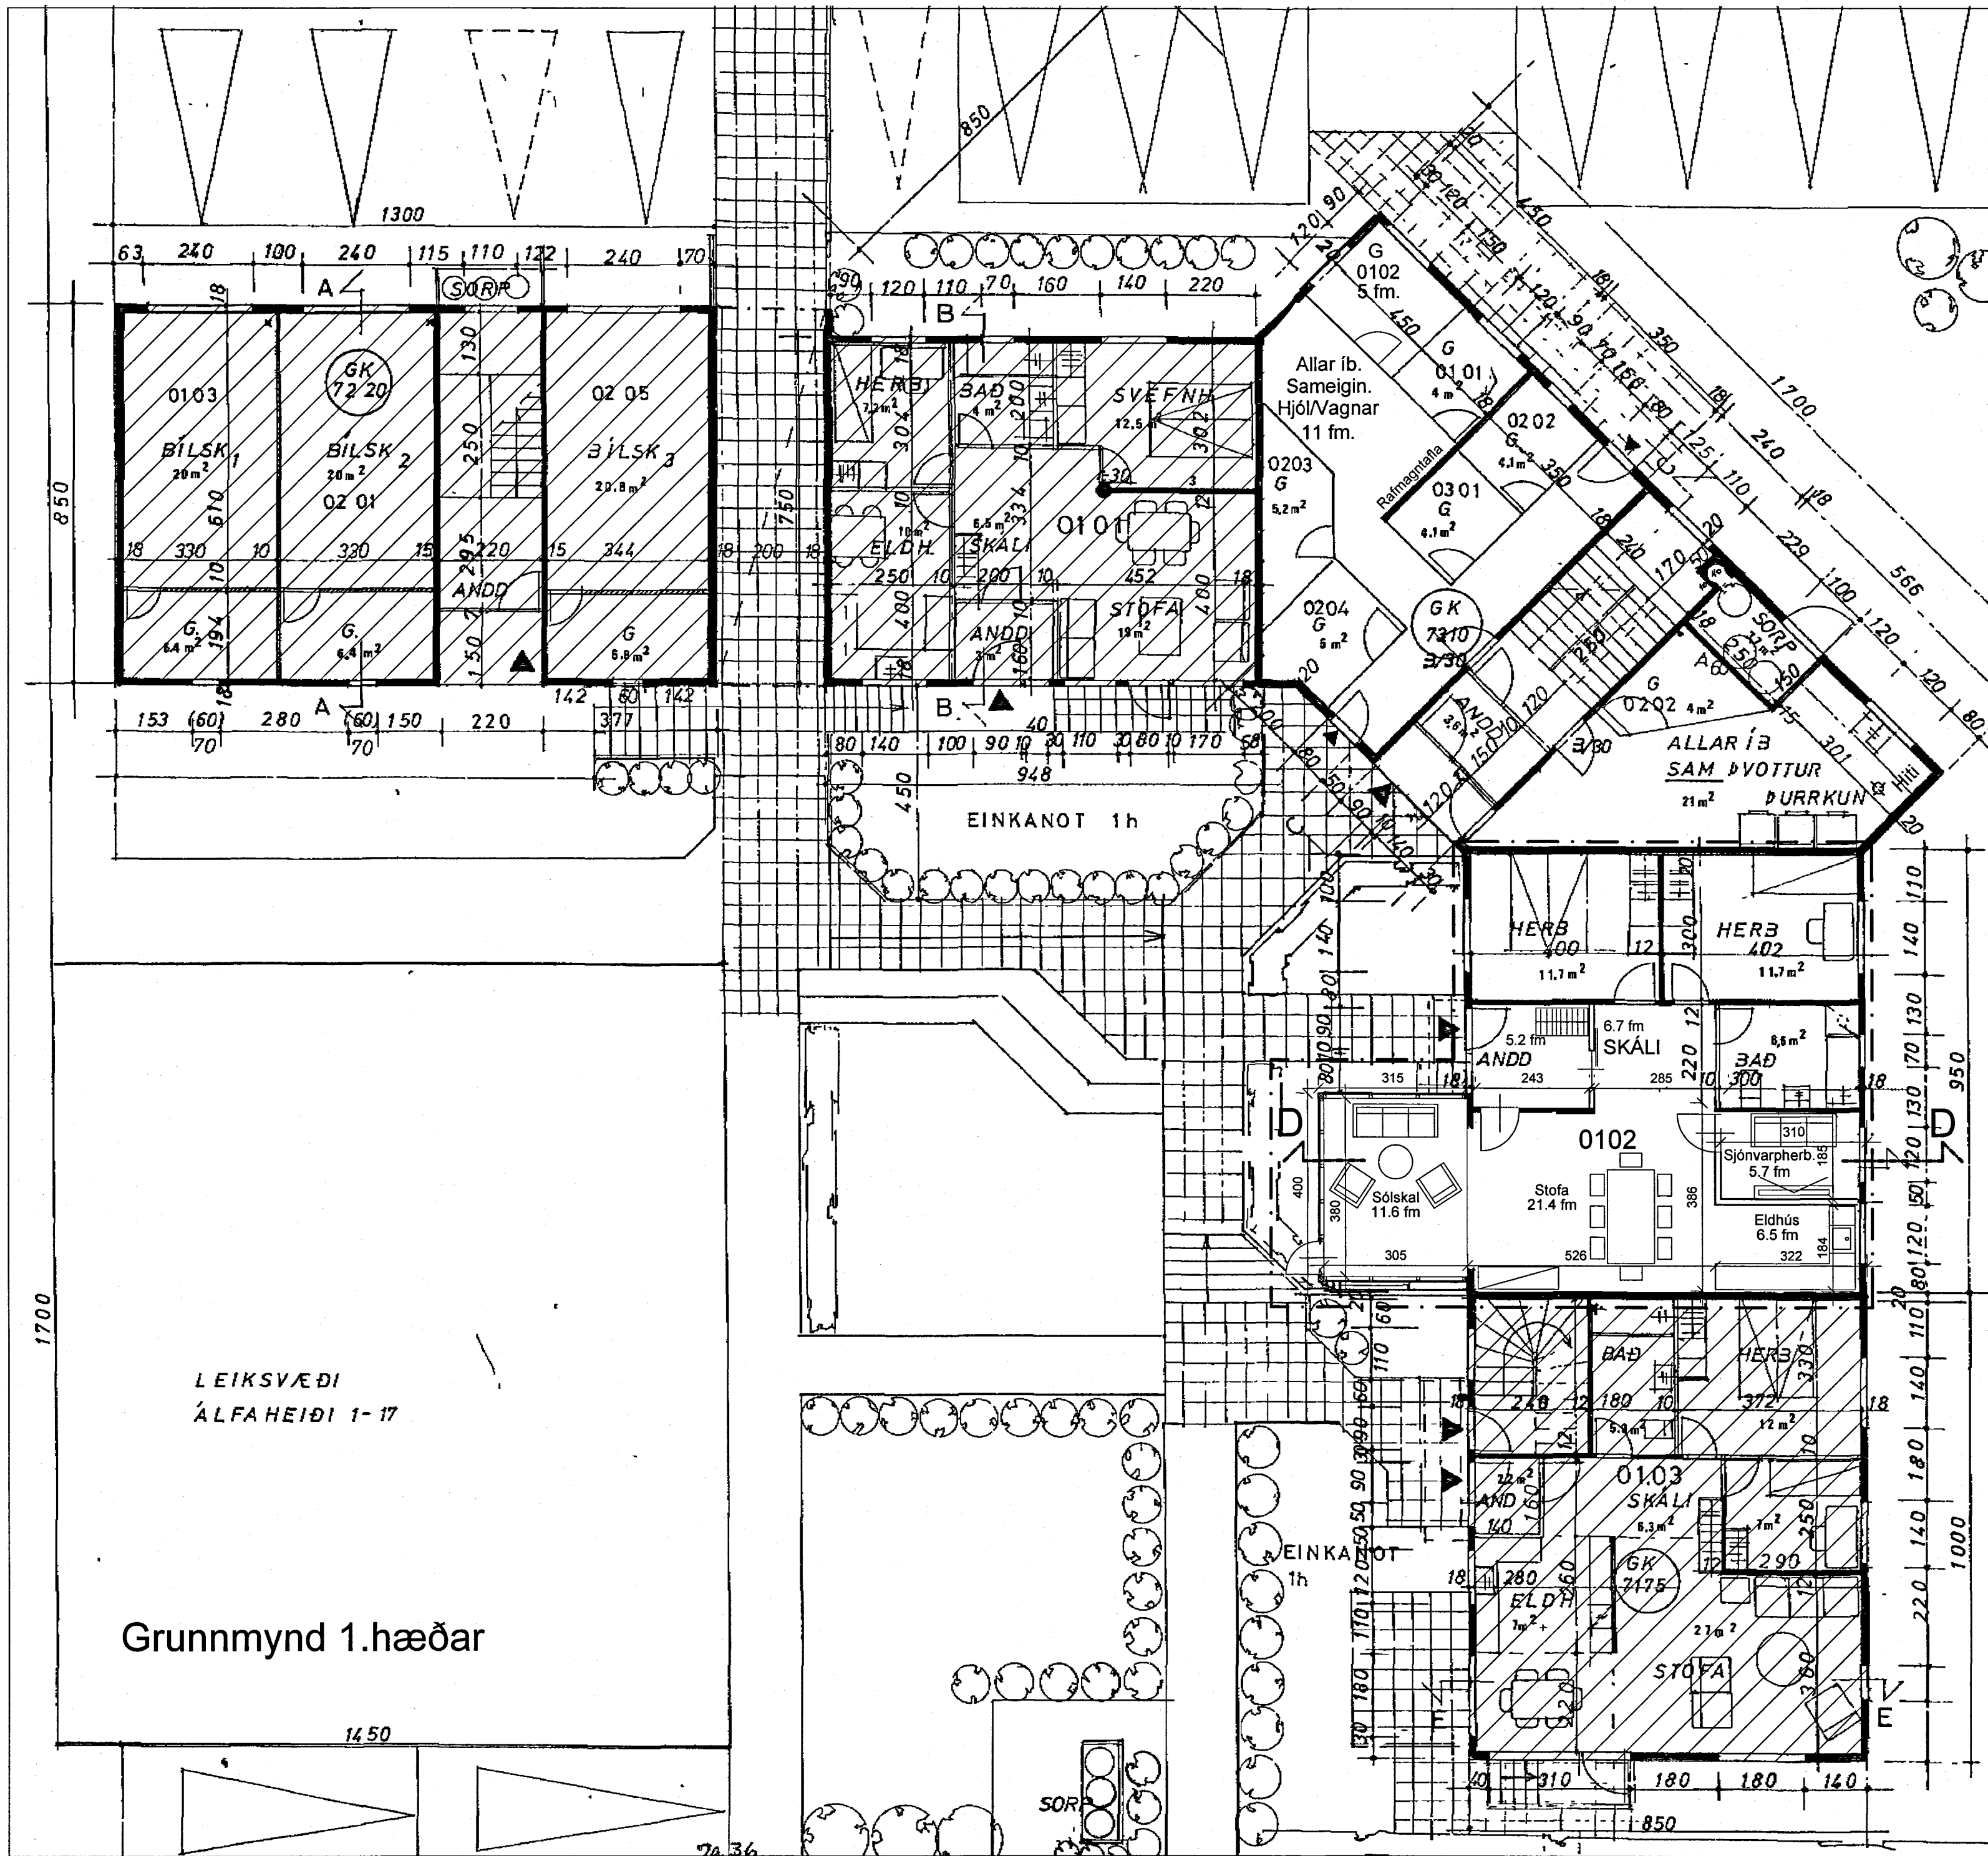

NR. 1	DAGS.	BREYTING
Alfaheiði 1d		
200 Kópavogi		
luigi bartolozzi arkitekt kt. 130659-2099 skipholt 43 105 Reykjavík gsm 8983760 barluigi@simnet.is		
Mkv. 1:100 Dags. 08.02.2021	Teikn. nr. 2	Alfaheiði 1d.dwg

Skjal sótt af '0000000000' dags: 19.08.2026