


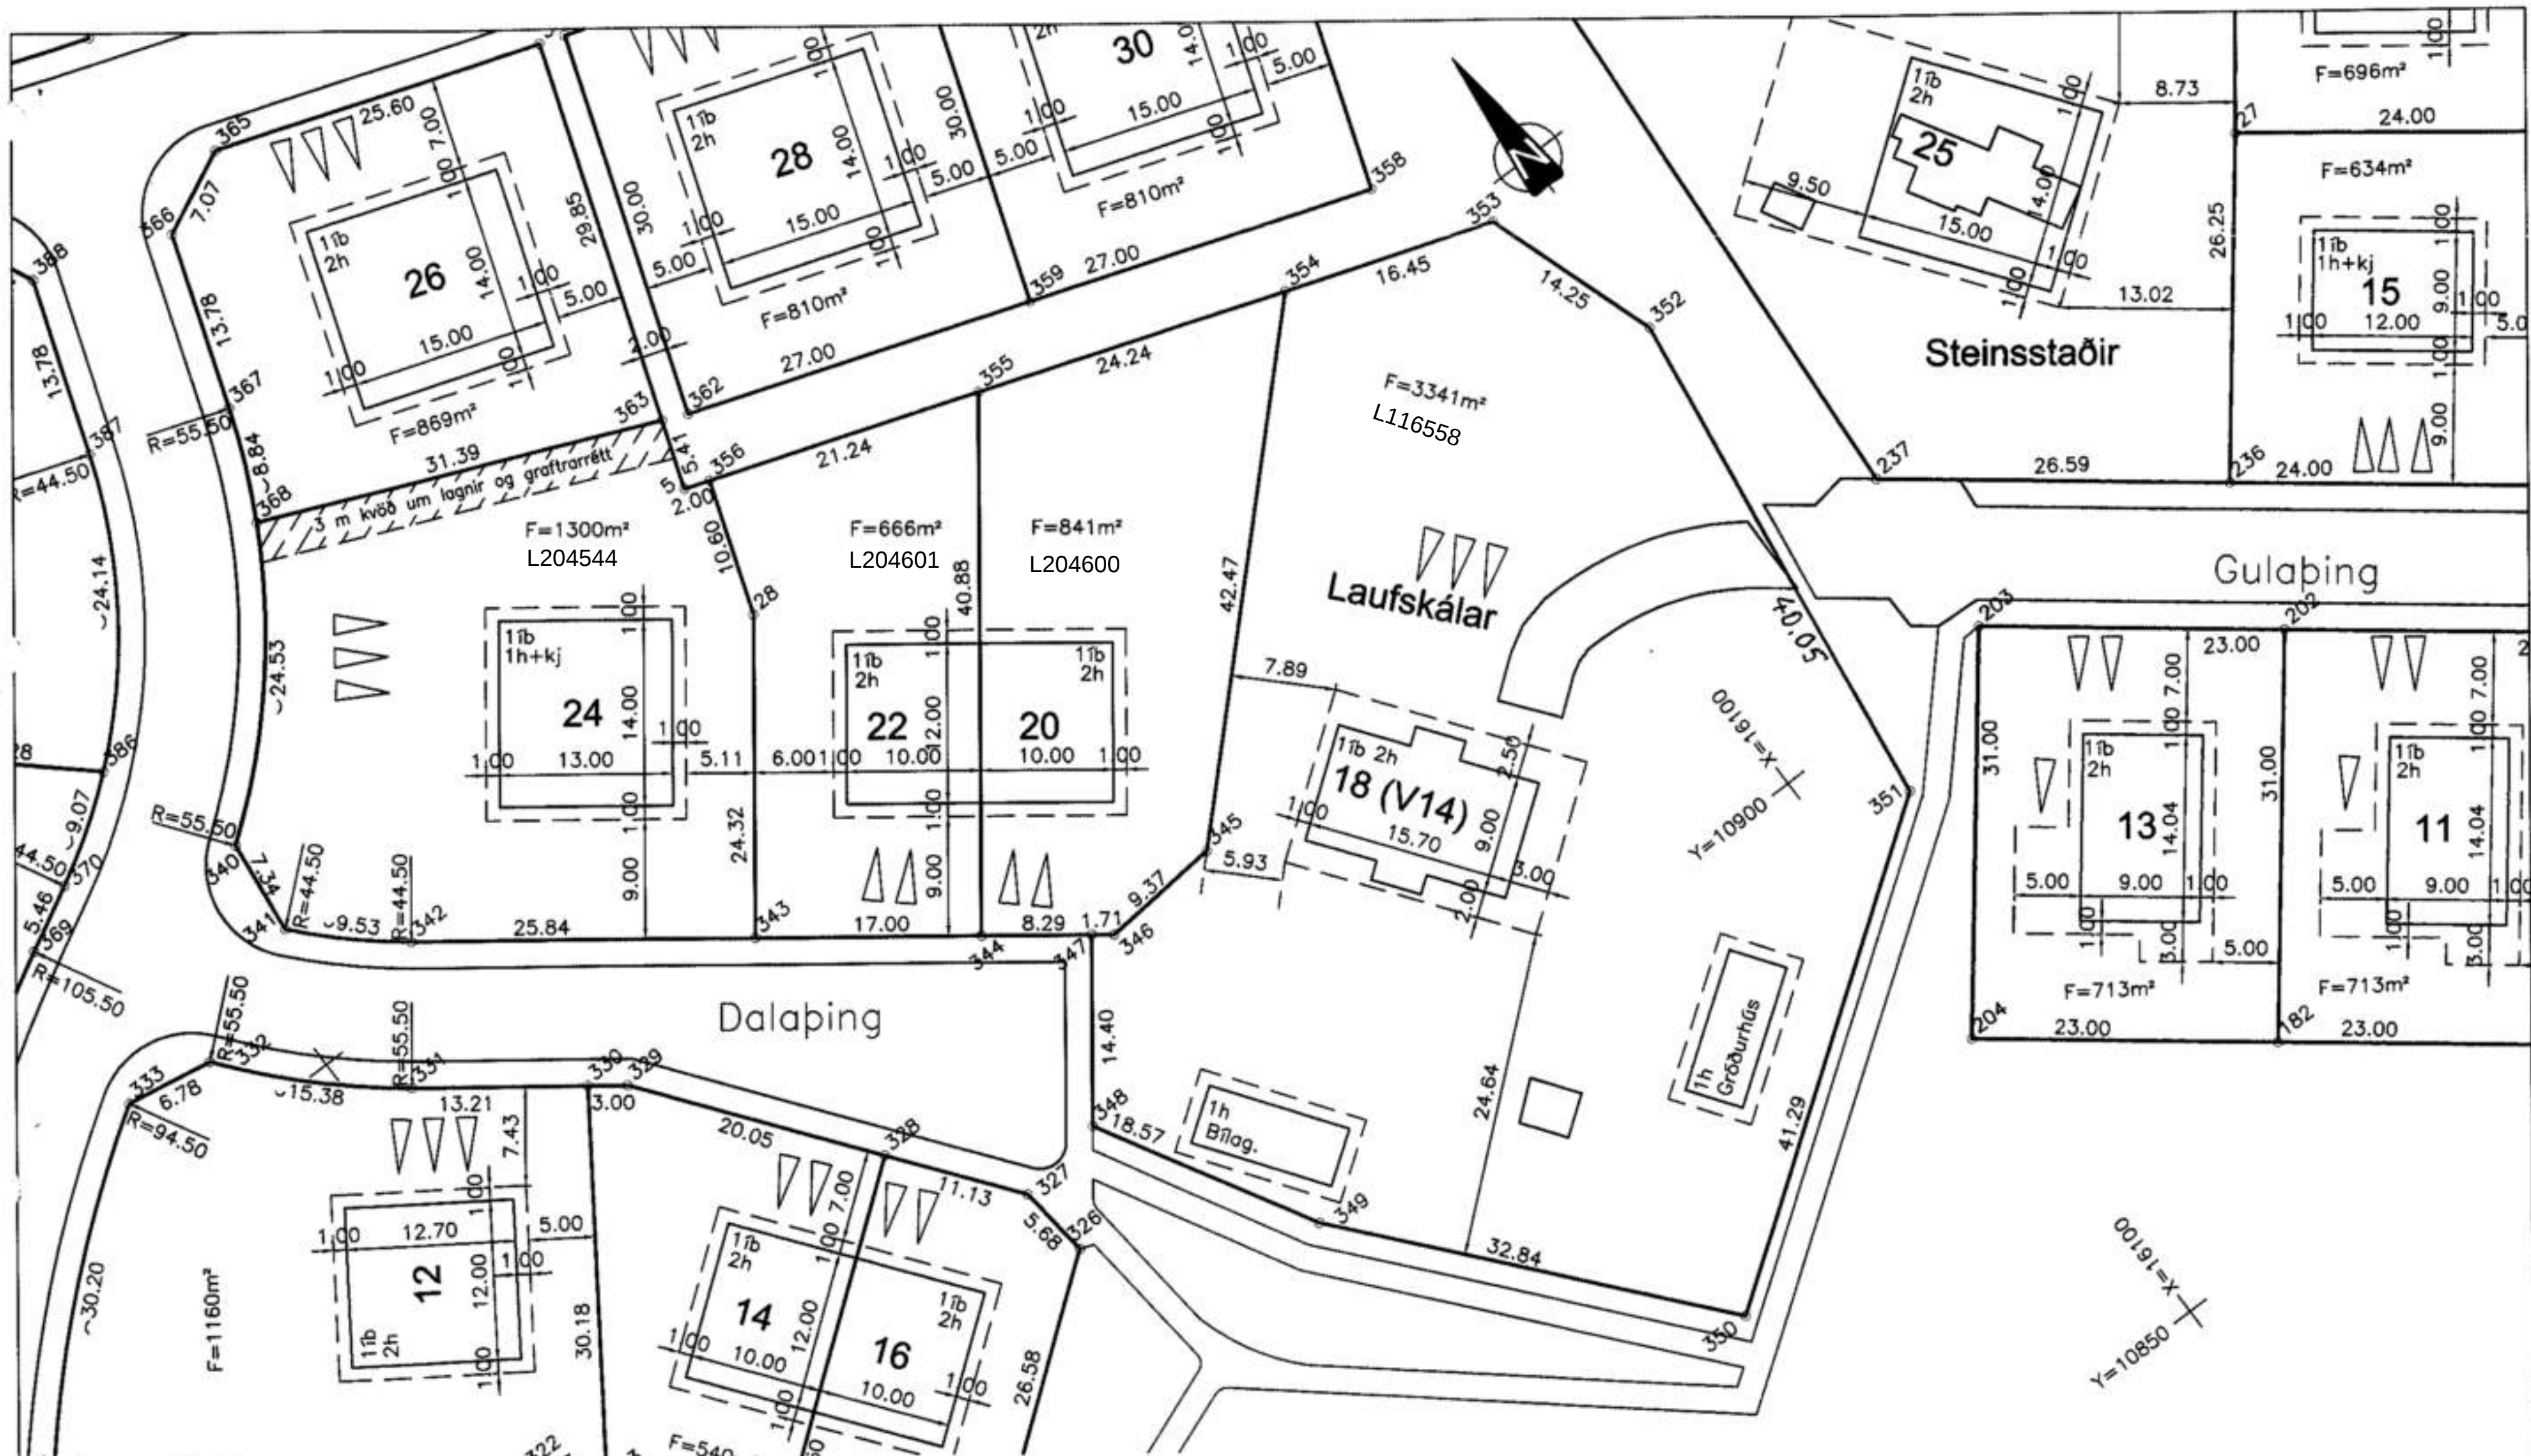

Skýringar:



Merkir kvæð um fjölda bílastæða inni á lóð.

Byggingarreitur afmarkar meginform hússins. Ekki er nauðsynlegt að hús fylli út í byggingarreit.

Ytri byggingarreitur
Stærð útbygginga, sjá sérákvæði í gr. 3 og 4 í skipulagsskilmálum.

Pkt	X-hnit	Y-hnit	Pkt	X-hnit	Y-hnit	Pkt	X-hnit	Y-hnit
5	16152.47	10968.09	345	16137.73	10922.54	351	16093.07	10893.94
28	16154.07	10957.43	346	16147.06	10921.76	352	16087.53	10933.60
340	16195.47	10967.26	347	16148.43	10922.79	353	16092.09	10947.10
341	16196.29	10959.97	348	16157.07	10911.27	354	16107.62	10952.50
342	16189.33	10953.47	349	16147.94	10895.11	355	16130.52	10960.46
343	16168.66	10937.97	350	16126.74	10870.04	356	16150.59	10967.44
344	16155.06	10927.77				363	16150.70	10973.21
						368	16179.52	10985.64



Tæknideild Kópavogs
Mæliblað

Dalapíng 18-24

Hönnunardeild

29.8.05

[Signature]

Mkv. 1:500

Deilisk. samb. 14.07.2005

M. G.O.

R. A.A.

T. S.L.

ÞingM.dwg

03.621.3