


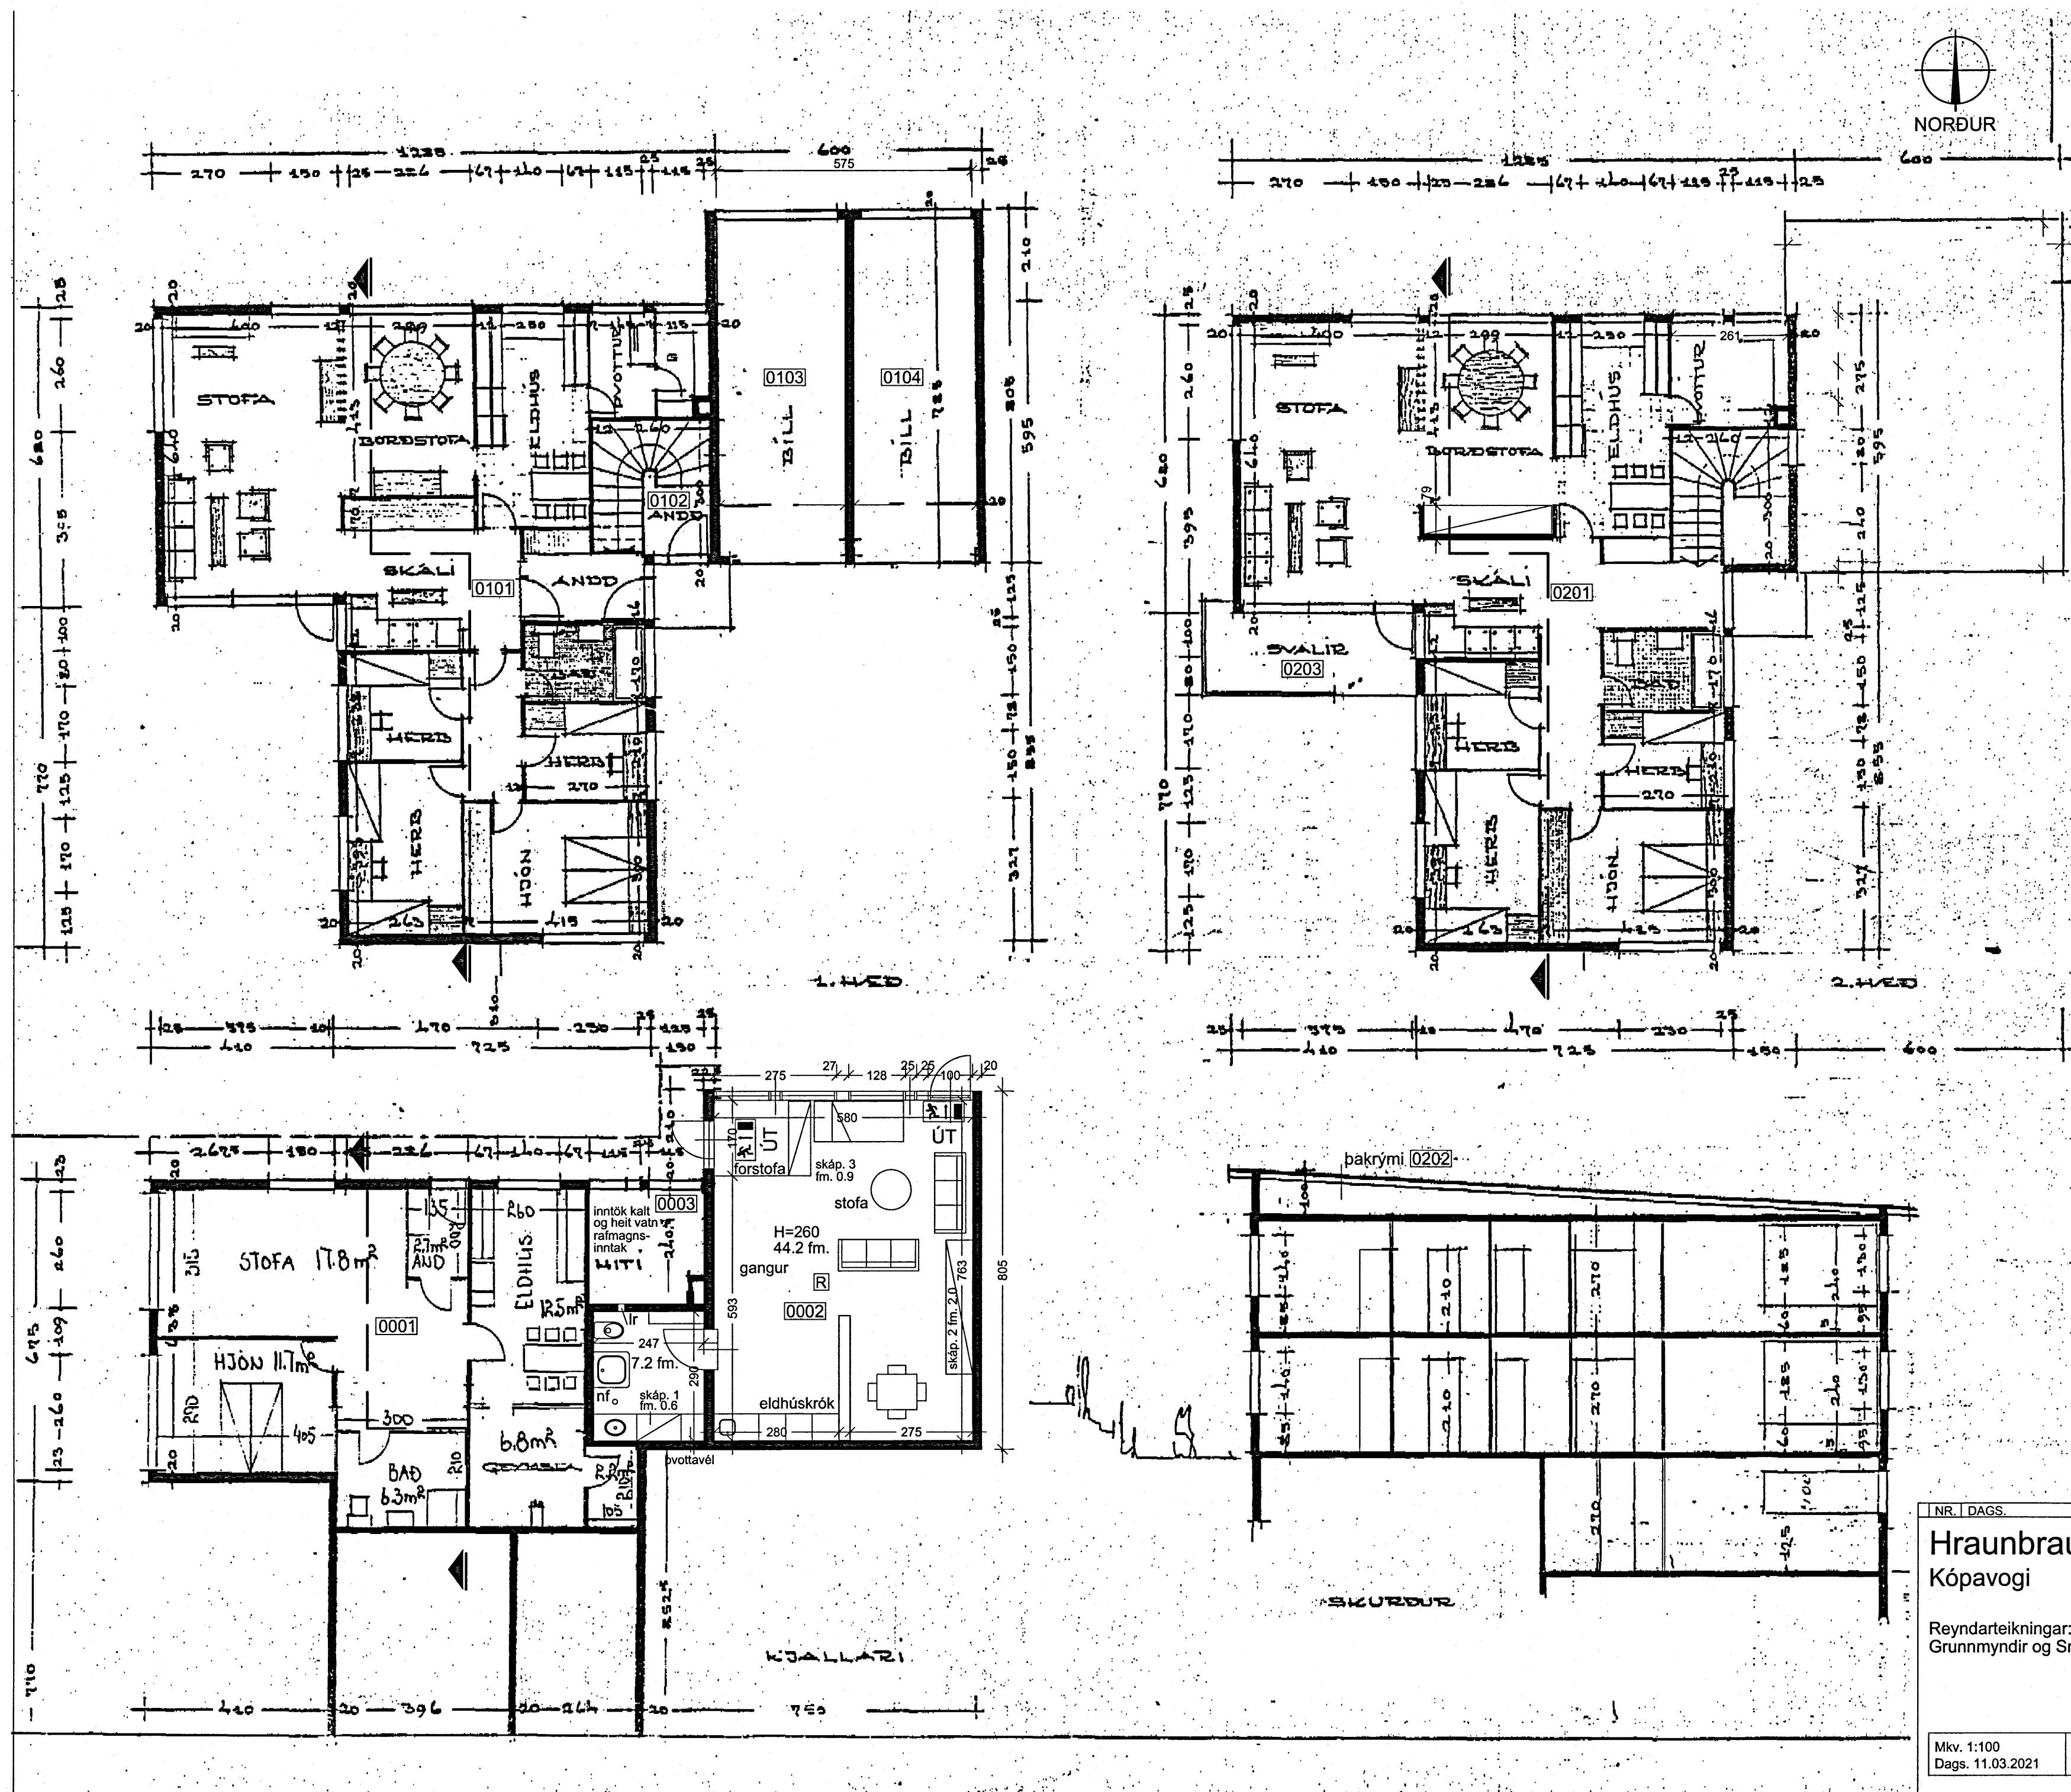

NORDUR

NR. | DAGS. | BREYTING

Hraunbraut 14
Kópavogi

Reyndarteikningar:
Grunnmyndir og Sníð

Mkv. 1:100
Dags. 11.03.2021

Teikn. nr. 2

Luigi Bartolozzi
arkitekt

kt. 130659-2099
skipholt 43
105 Reykjavík
sími 8983760
barluigi@simnet.is

Hraunbraut 14.dwg