


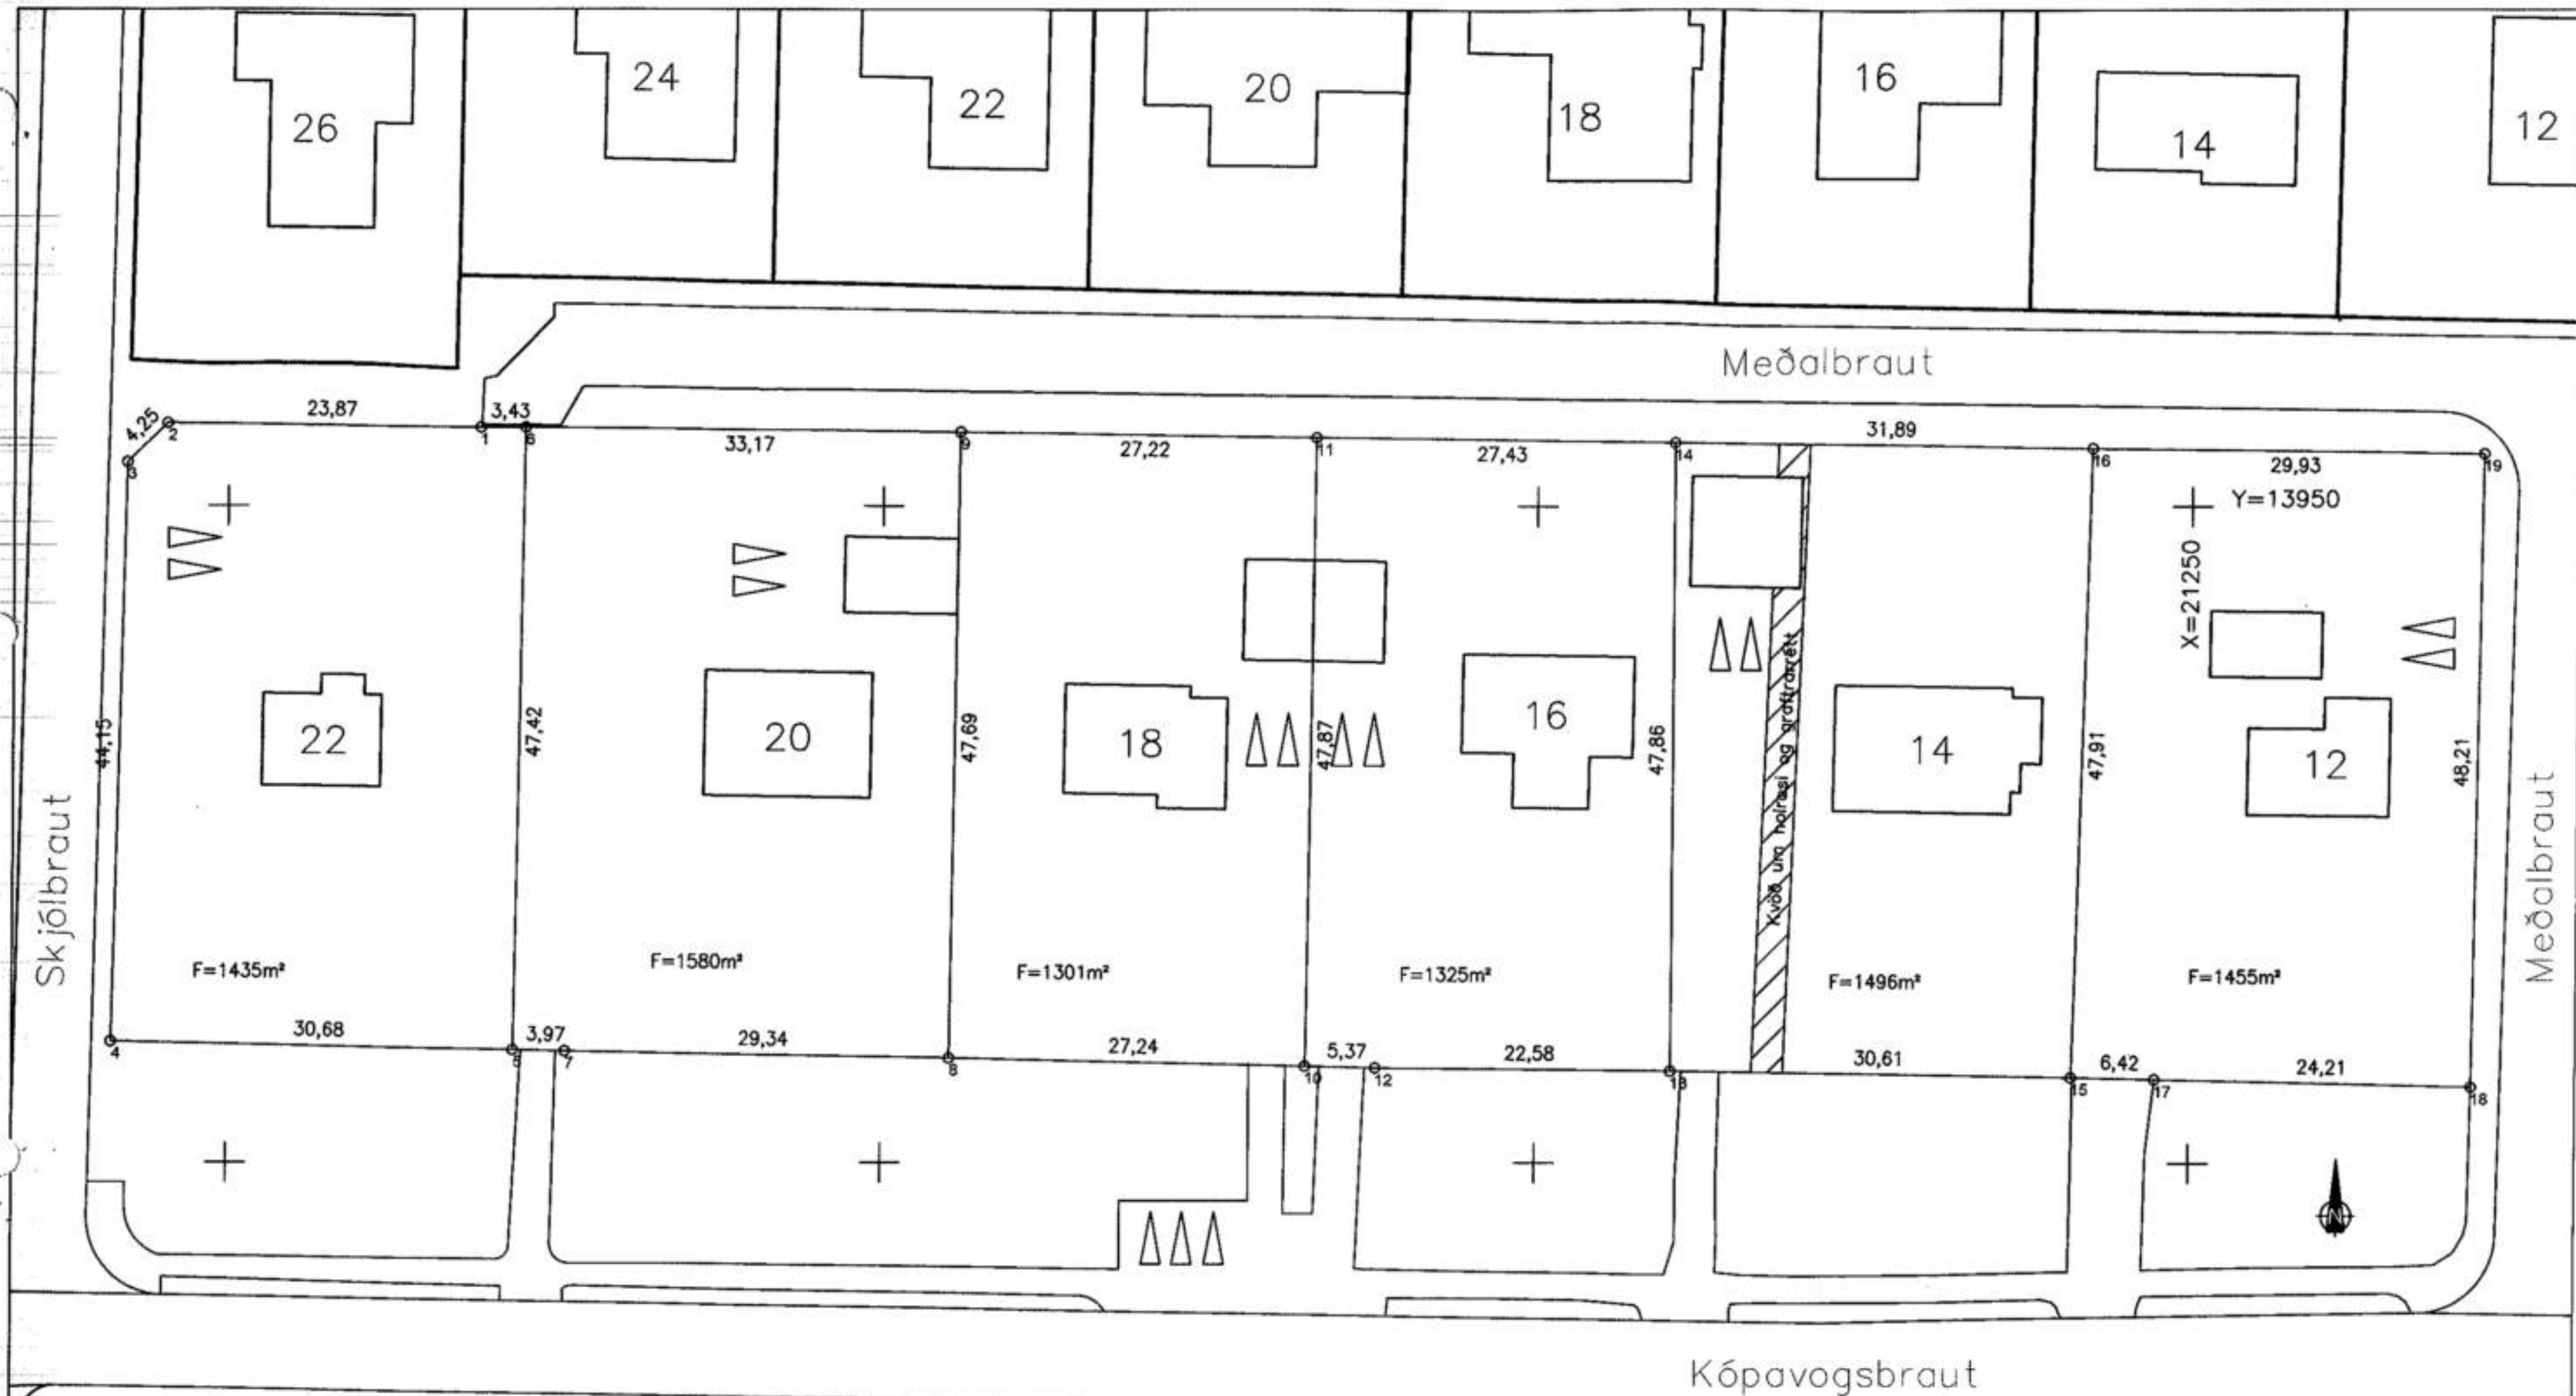

NR.	X-Hnit	Y-Hnit	6	21377,35	13955,99	12	21312,21	13907,25	18	21228,40	13905,87
1	21380,79	13956,00	7	21374,14	13908,48	13	21289,62	13907,01	19	21227,73	13954,08
2	21404,65	13956,31	8	21344,80	13907,98	14	21289,54	13954,87			
3	21407,70	13953,35	9	21344,19	13955,67	15	21259,02	13906,55			
4	21408,78	13909,22	10	21317,57	13907,37	16	21257,65	13954,44			
5	21378,10	13908,58	11	21316,97	13955,24	17	21252,60	13906,41			



Tæknideild Kópavogs
Mæliblað

Kópavogsbraut 12-22

Dags.

30.1.2013

Mkv. 1:500

Dællsk.
samb.

M. G.Ö.

R.

T. V.B

Kópavogsbr12-22.dwg

02.162.1