


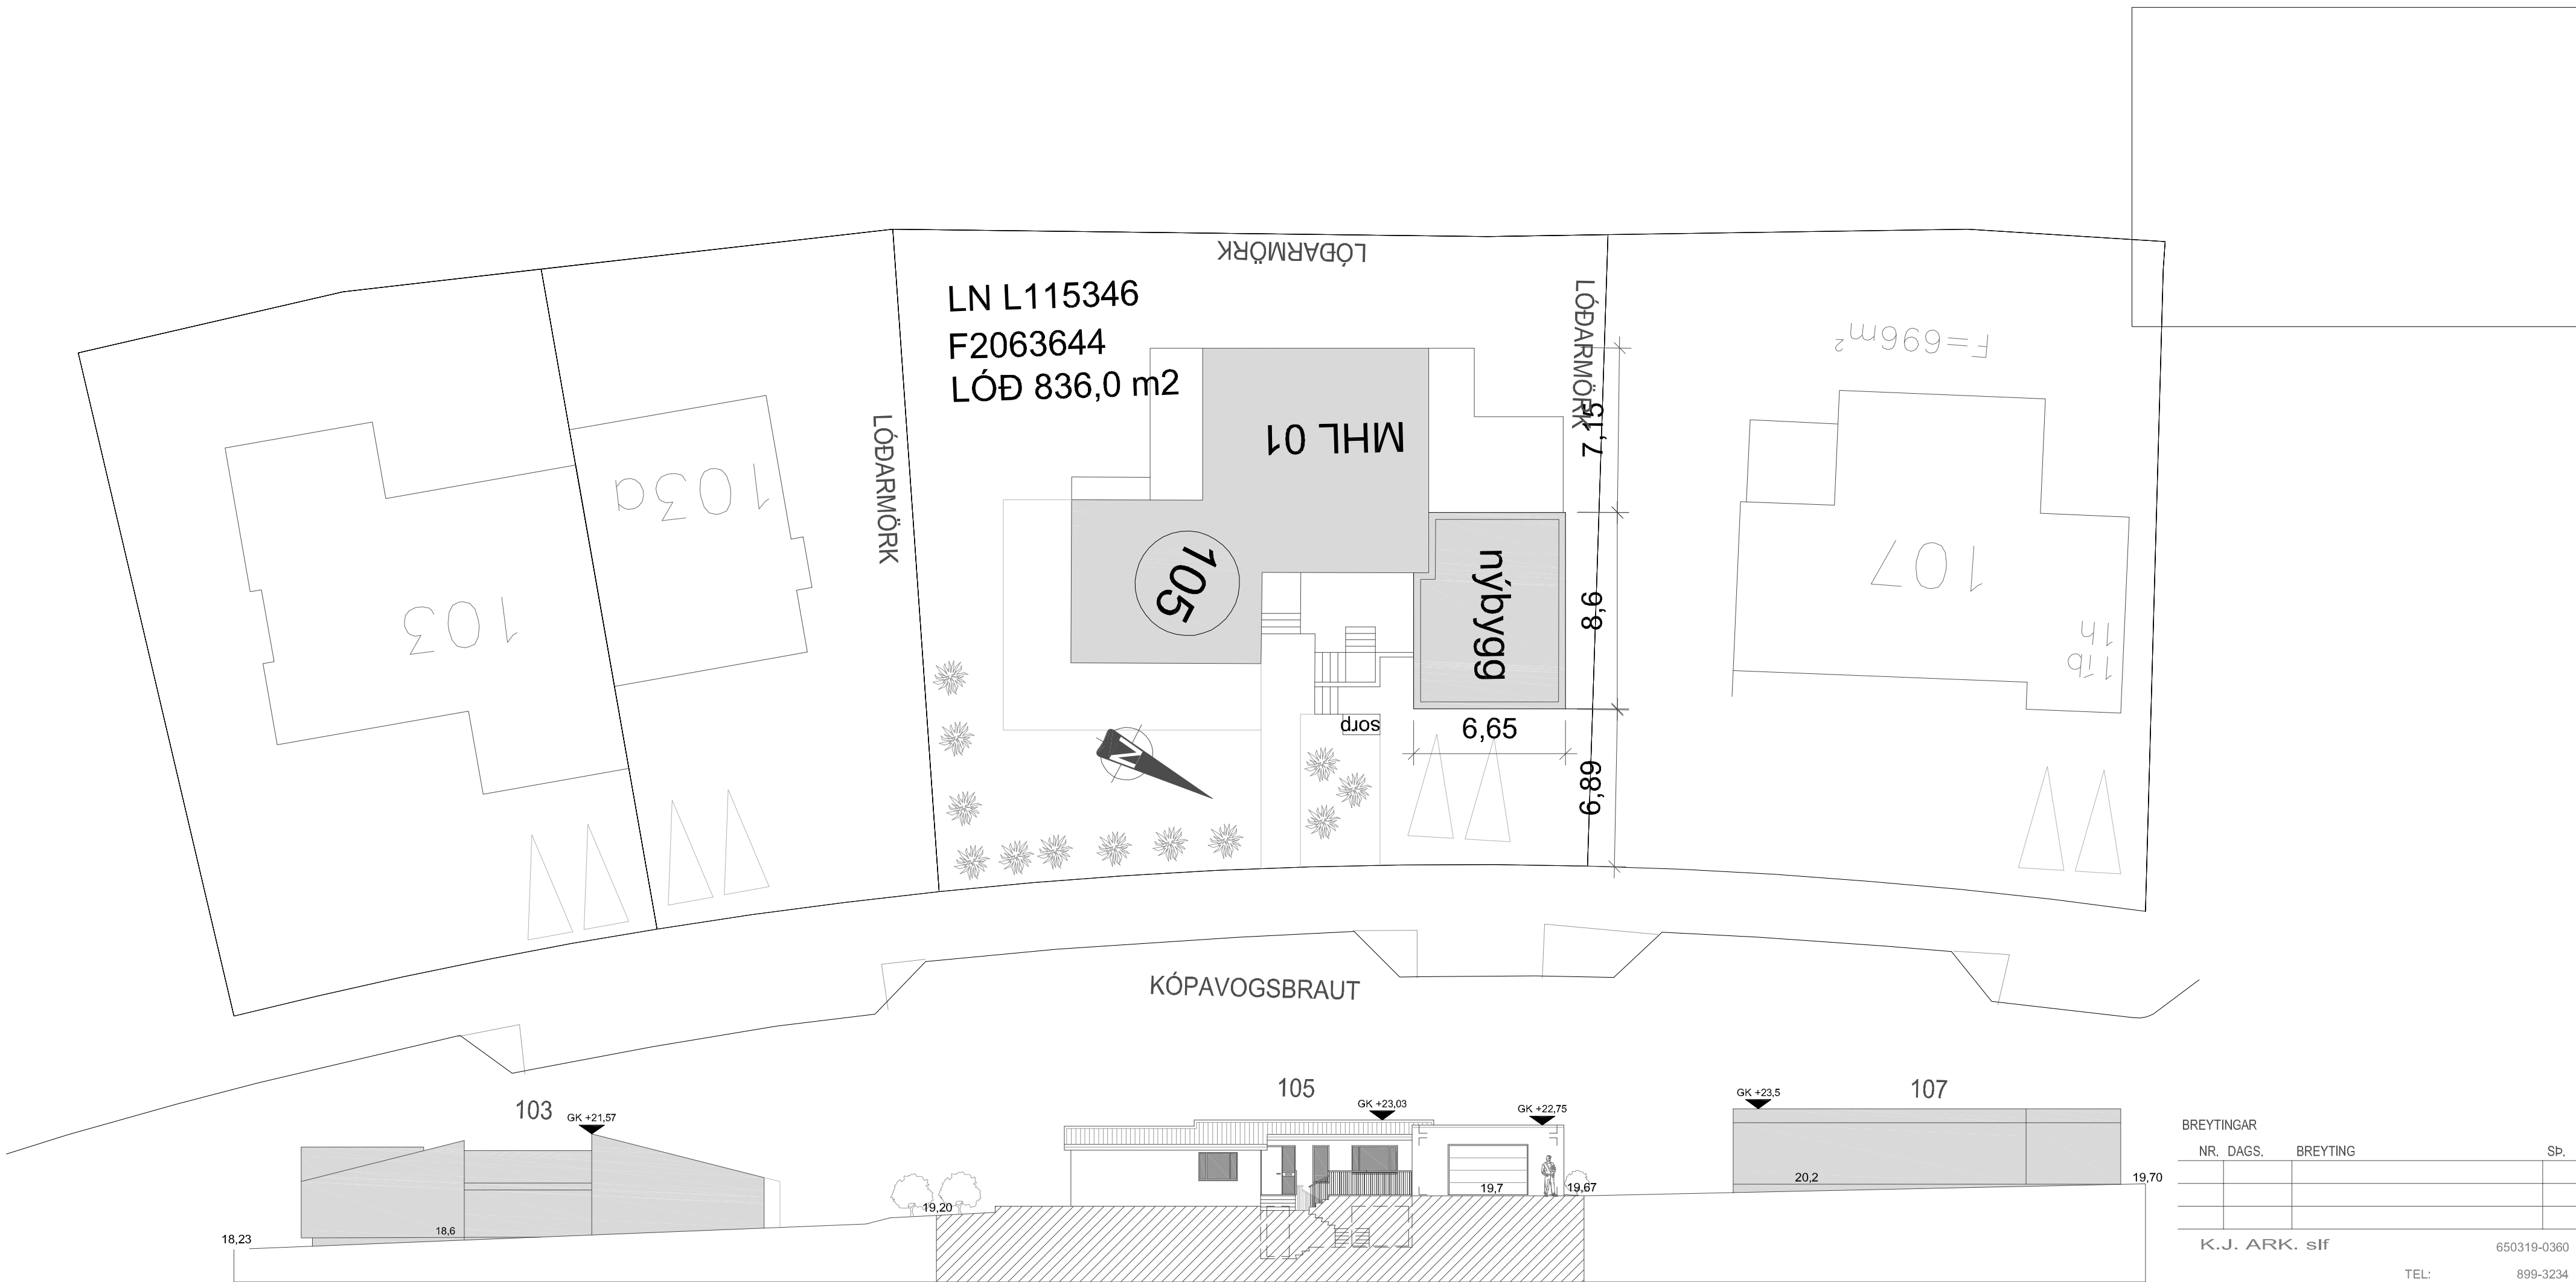

BREYTINGAR			
NR.	DAGS.	BREYTING	SP.

K.J. ARK. síf 650319-0360

TEL: 899-3234
E-MAIL kjartan@kjhonnun.is
E-MAIL jon@kjhonnun.is

HÖNNUN - SKIPULAG - RÁÐGJÖF
KJARTAN RAFNSSON FÍLÍÐSA 270365-3539
JÓN M. HALLDÓRSSON BYGGINGAFR. 091162-3509

VERK
KÓPAVOGSBRAUT 105
KÓPAVOGUR
TEIKNING
GÖTUMYND NORÐ-AUSTUR

KVARDI
1:200 A2

DAGS. 09.02.2026 TEIKNING NR.

TEIKNAD AF
KR, JMH