

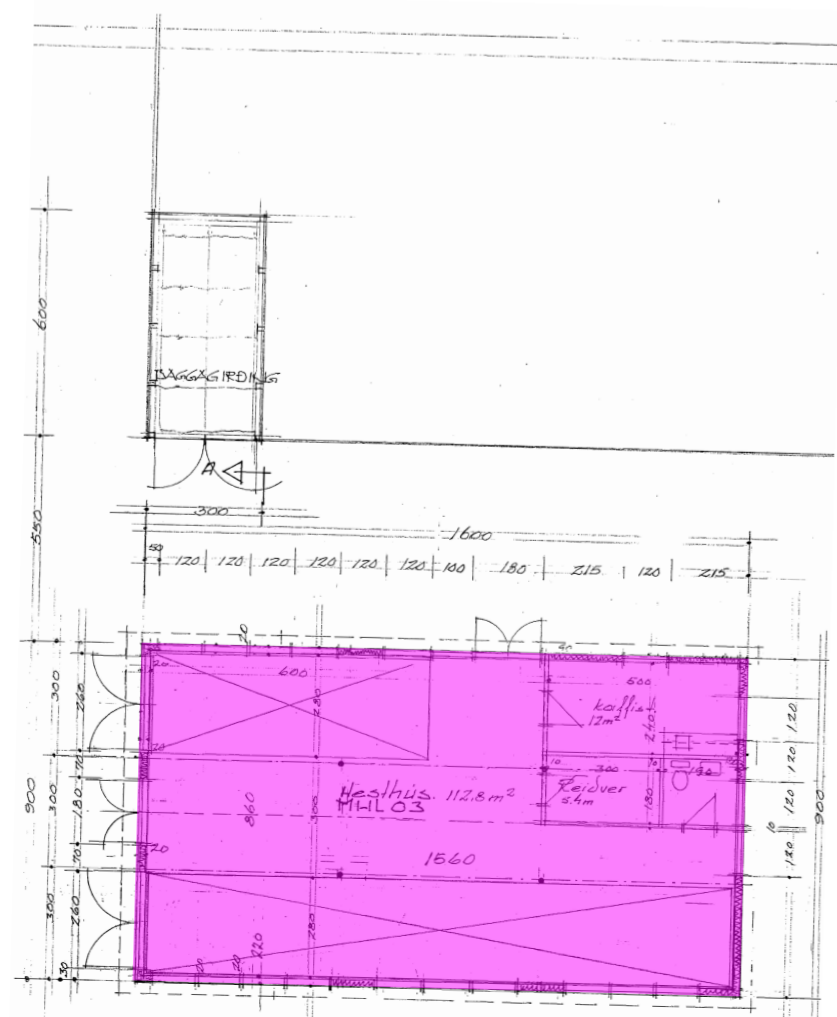




Samþykkir aðaluppdrættir - 1999

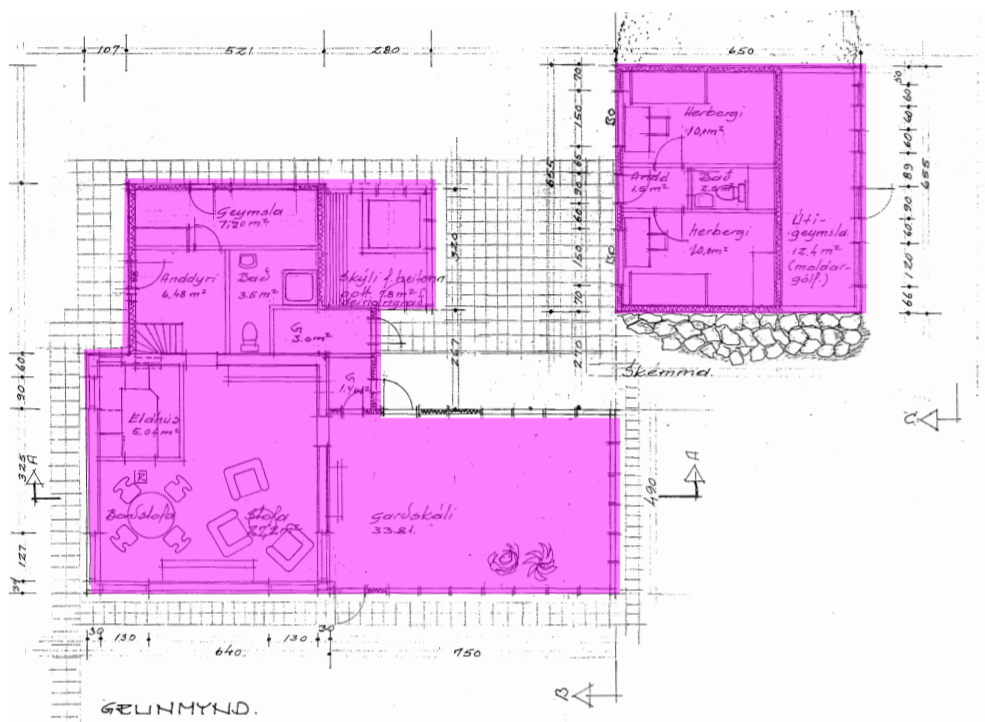

Umsókn - 2023

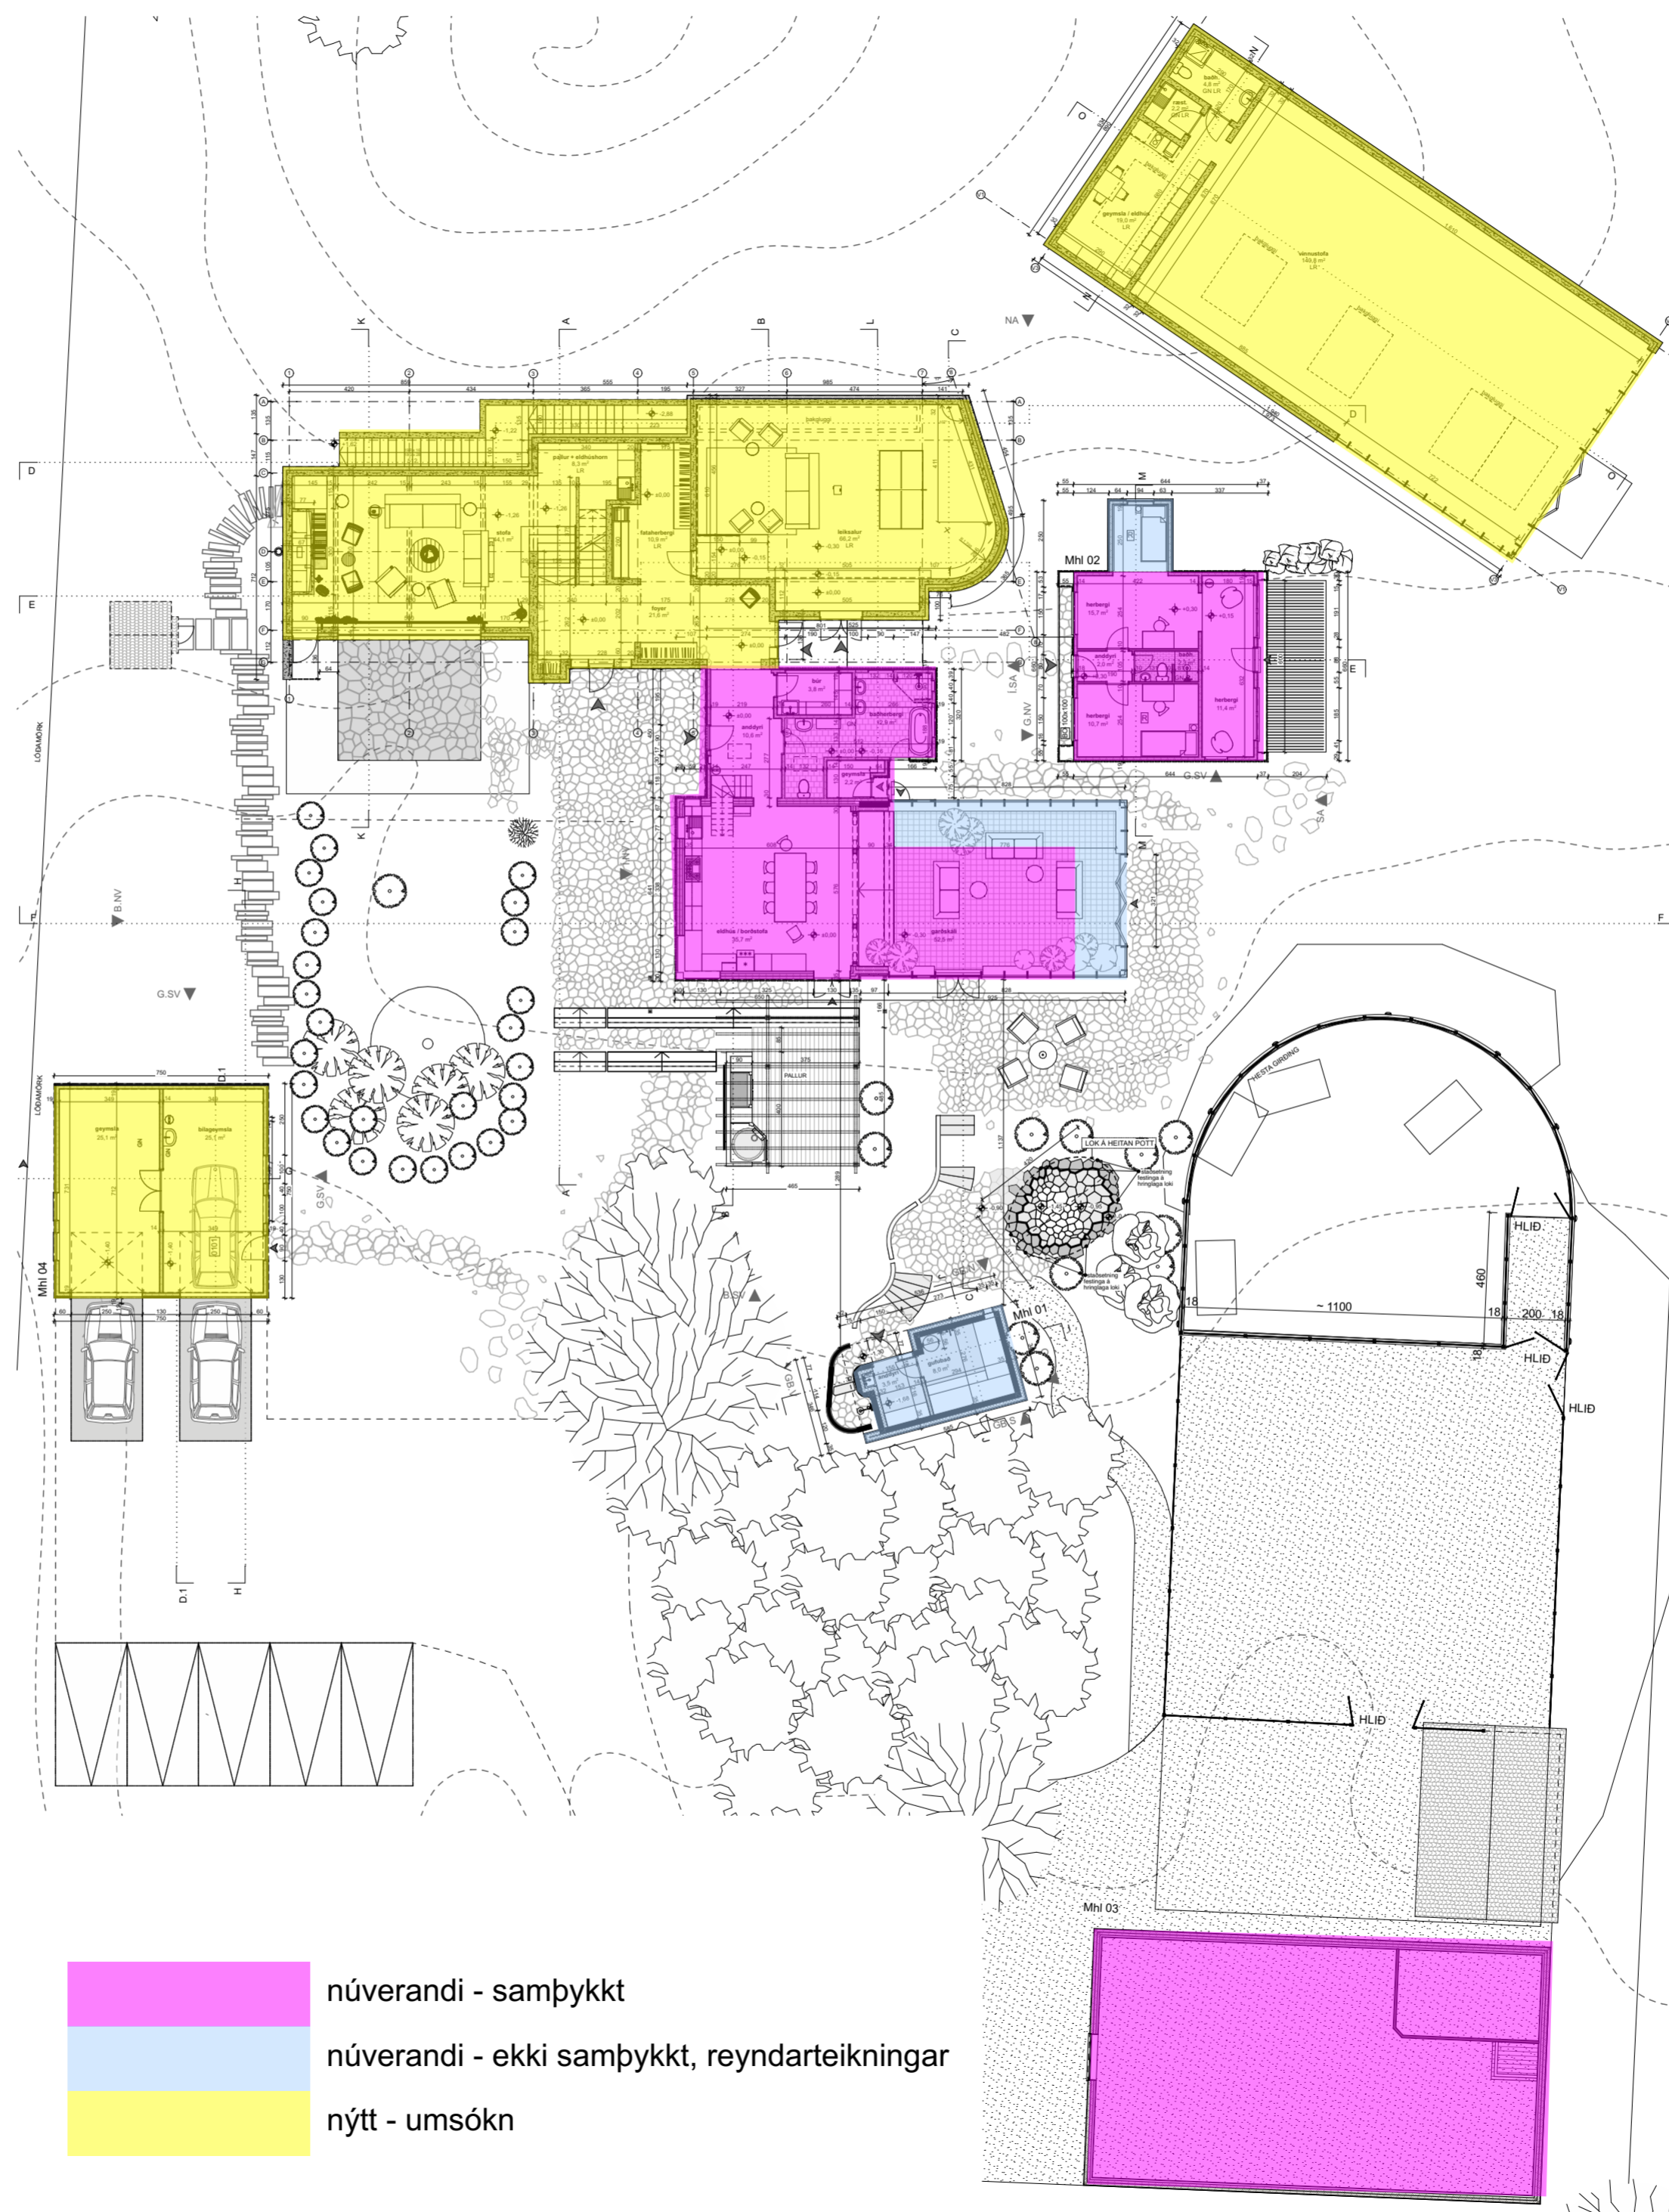

- núverandi - samþykkt
- núverandi - ekki samþykkt, reyndarteikningar
- nýtt - umsókn

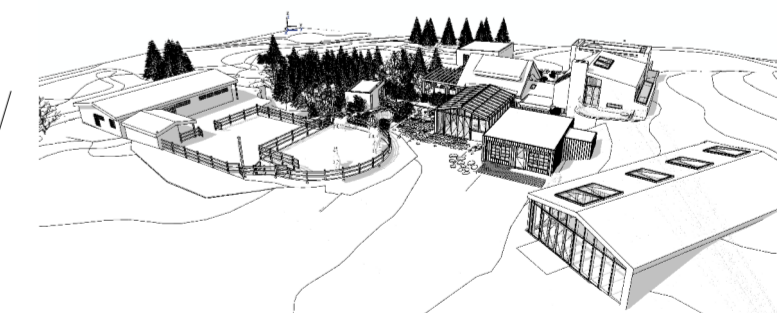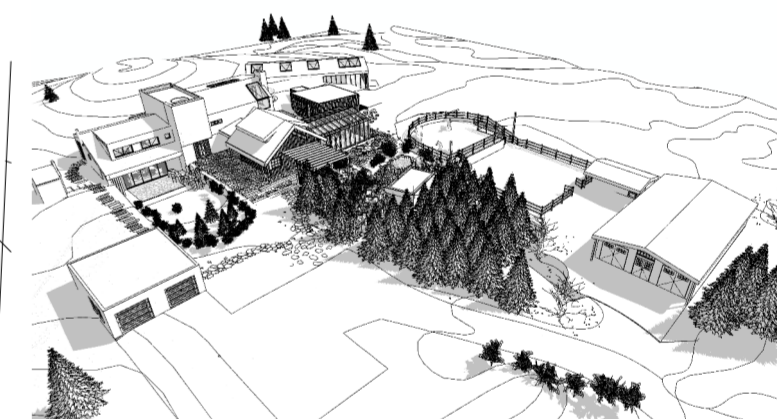

+Arkitektar

Fornahvarf 10
Kópavogur
Skýringarteikning 2

dags.	31.3.2023
mkv.	
teikn.	APs / AB / AMK
verknr.	2004